



Wisconsin Department of Transportation

Division of Transportation Systems Development

Bureau of Project Development
4822 Madison Yards Way, 4th Floor South
Madison, WI 53705

February 4, 2021

Telephone: (608) 266-1631
Facsimile (FAX): (608) 266-8459

NOTICE TO ALL CONTRACTORS:

Proposal #13: 1310-18-70, WISC 2021 141
Lake Geneva – Kenosha
CTH O – STH 75, 236th Ave – 125th Ave
STH 50
Kenosha County

Letting of February 9, 2021

This is Addendum No. 01, which provides for the following:

Schedule of Items:

Added Bid Item Quantities					
Bid Item	Item Description	Unit	Old Quantity	Revised Quantity	Proposal Total
646.1020	Marking Line Epoxy 4-Inch	LF	0	272,170	272,170
646.1545	Marking Line Grooved Wet Ref Contrast Epoxy 4-Inch	LF	0	37,000	37,000
646.3545	Marking Line Grooved Wet Ref Contrast Epoxy 8-Inch	LF	0	40,825	40,825

Deleted Bid Item Quantities					
Bid Item	Item Description	Unit	Old Quantity	Revised Quantity	Proposal Total
646.1040	Marking Line Grooved Wet Ref Epoxy 4-Inch	LF	37,000	-37,000	0
646.3040	Marking Line Grooved Wet Ref Epoxy 8-Inch	LF	40,825	-40,825	0

Plan Sheets:

Revised Plan Sheets	
Plan Sheet	Plan Sheet Title (brief description of changes to sheet)
93-164	Pavement Marking: Changed items 1 and 2 in legend and callouts on pages 116 and 117.
234	Miscellaneous Quantities: Added marking items and consolidated Cold Weather Marking quantities into one column, the total did not change.

Schedule of Items

Attached, dated February 4, 2021, are the revised Schedule of Items Pages 1 – 10.

Plan Sheets

The following 8½ x 11-inch sheets are attached and made part of the plans for this proposal:

Revised: 93-164, 234




The responsibility for notifying potential subcontractors and suppliers of these changes remains with the prime contractor.

Sincerely,

Mike Coleman

Proposal Development Specialist
Proposal Management Section


END OF ADDENDUM

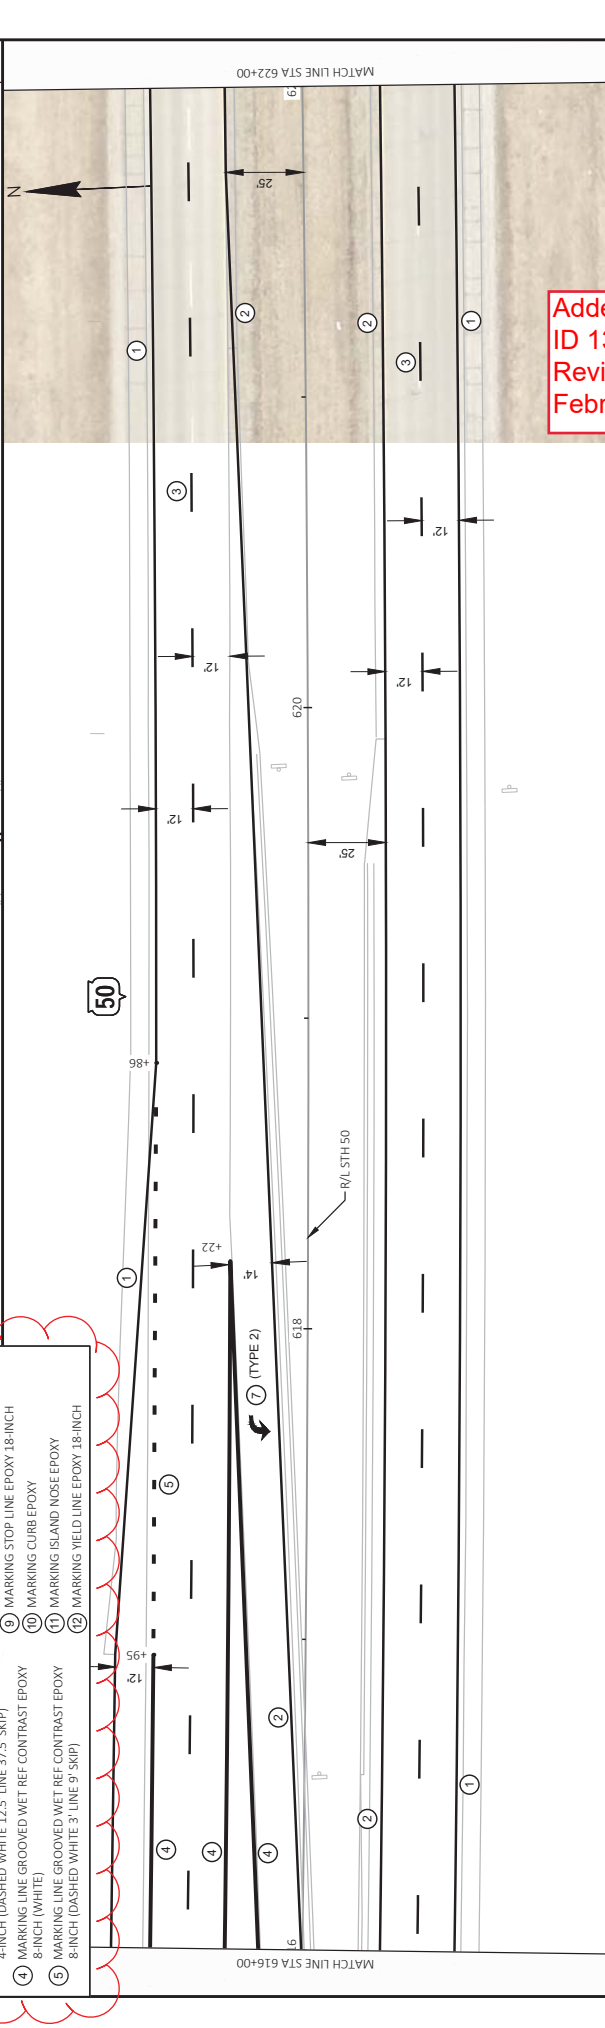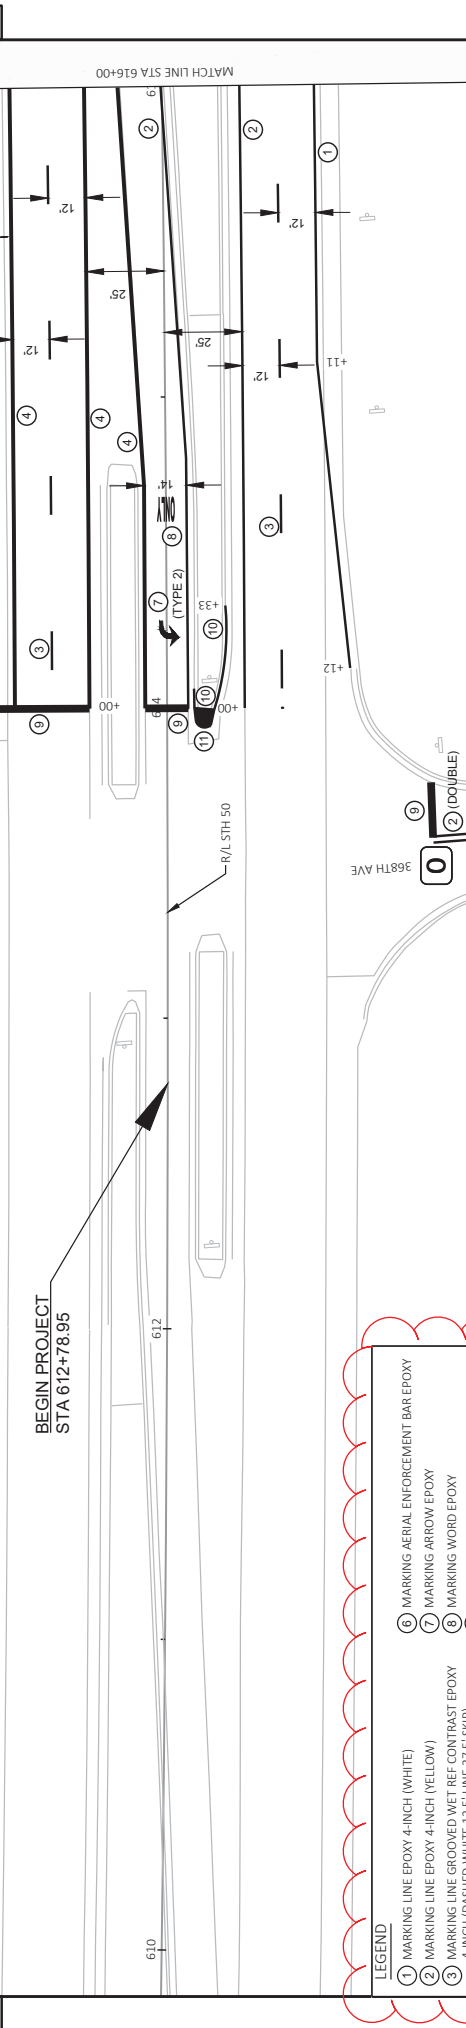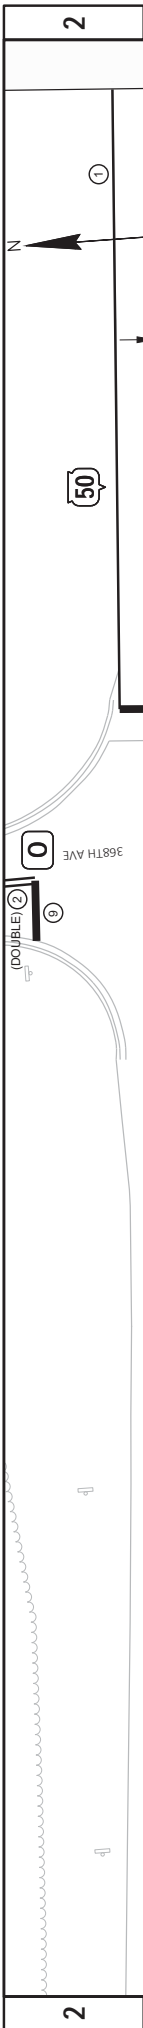

LEGEND


① MARKING LINE EPOXY 4-INCH (WHITE)	⑥ MARKING AERIAL ENFORCEMENT BAR EPOXY
② MARKING LINE EPOXY 4-INCH (YELLOW)	⑦ MARKING ARROW EPOXY
③ MARKING LINE GROOVED WET REF CONTRAST EPOXY 4-INCH (DASHED WHITE 12.5' LINE 37.5' SKIP)	⑧ MARKING WORD EPOXY
④ MARKING LINE GROOVED WET REF CONTRAST EPOXY 8-INCH (WHITE)	⑨ MARKING STOP LINE EPOXY 18-INCH
⑤ MARKING LINE GROOVED WET REF CONTRAST EPOXY 8-INCH (DASHED WHITE 3' LINE 9' SKIP)	⑩ MARKING CURB EPOXY
	⑪ MARKING ISLAND NOSE EPOXY
	⑫ MARKING YIELD LINE EPOXY 18-INCH

Addendum No. 01
 ID 1310-18-70
 Revised Sheet 93
 February 4, 2021


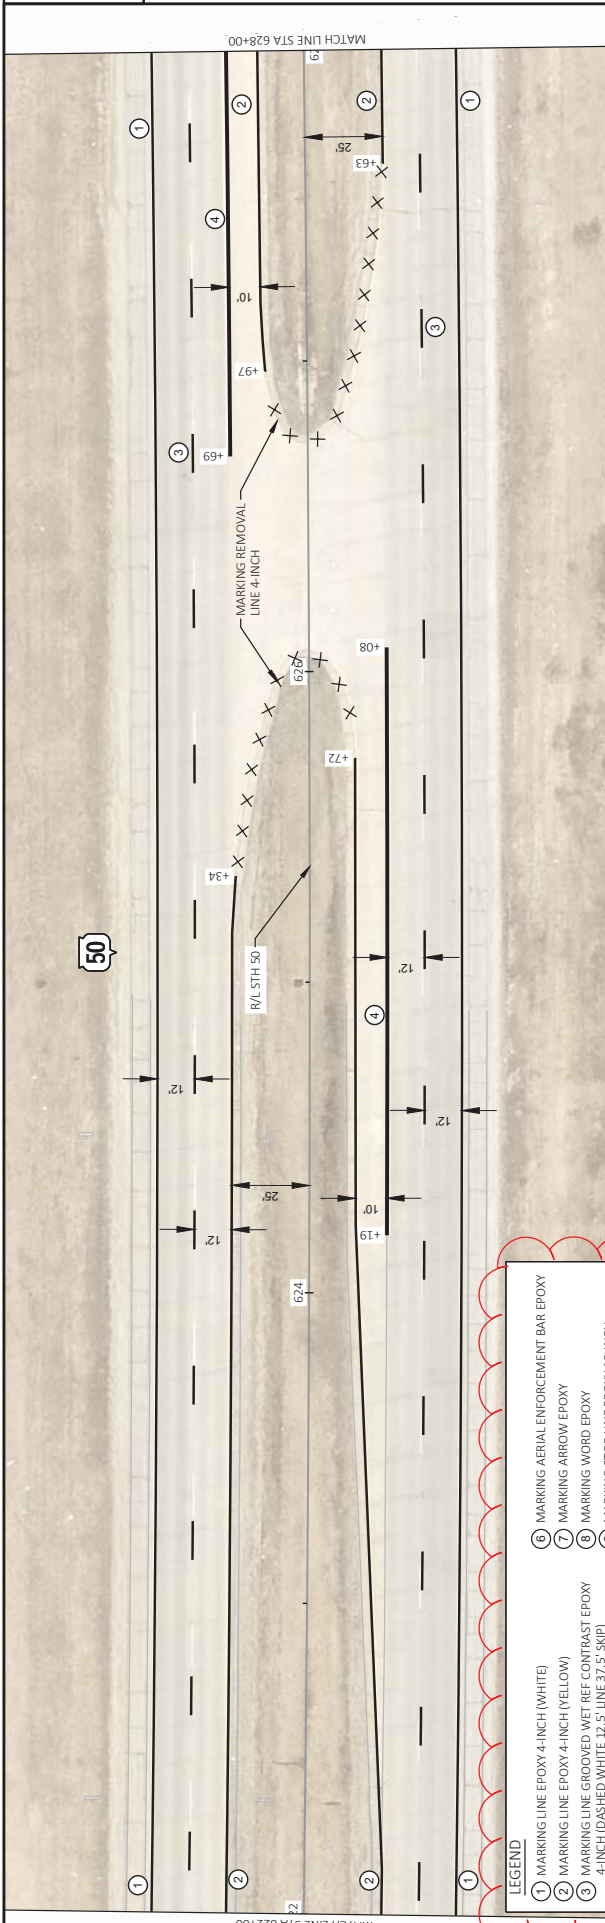


LEGEND

①	MARKING LINE EPOXY 4-INCH (WHITE)
②	MARKING LINE EPOXY 4-INCH (YELLOW)
③	MARKING LINE GROOVED WET REF CONTRAST EPOXY 4-INCH (DASHED WHITE 12.5' LINE 37.5' SKIP)
④	MARKING LINE GROOVED WET REF CONTRAST EPOXY 8-INCH (WHITE)
⑤	MARKING LINE GROOVED WET REF CONTRAST EPOXY 8-INCH (DASHED WHITE 3' LINE 9' SKIP)
⑥	MARKING AERIAL ENFORCEMENT BAR EPOXY
⑦	MARKING ARROW EPOXY
⑧	MARKING WORD EPOXY
⑨	MARKING STOP LINE EPOXY 18-INCH
⑩	MARKING CURB EPOXY
⑪	MARKING ISLAND NOSE EPOXY
⑫	MARKING WELD LINE EPOXY 18-INCH

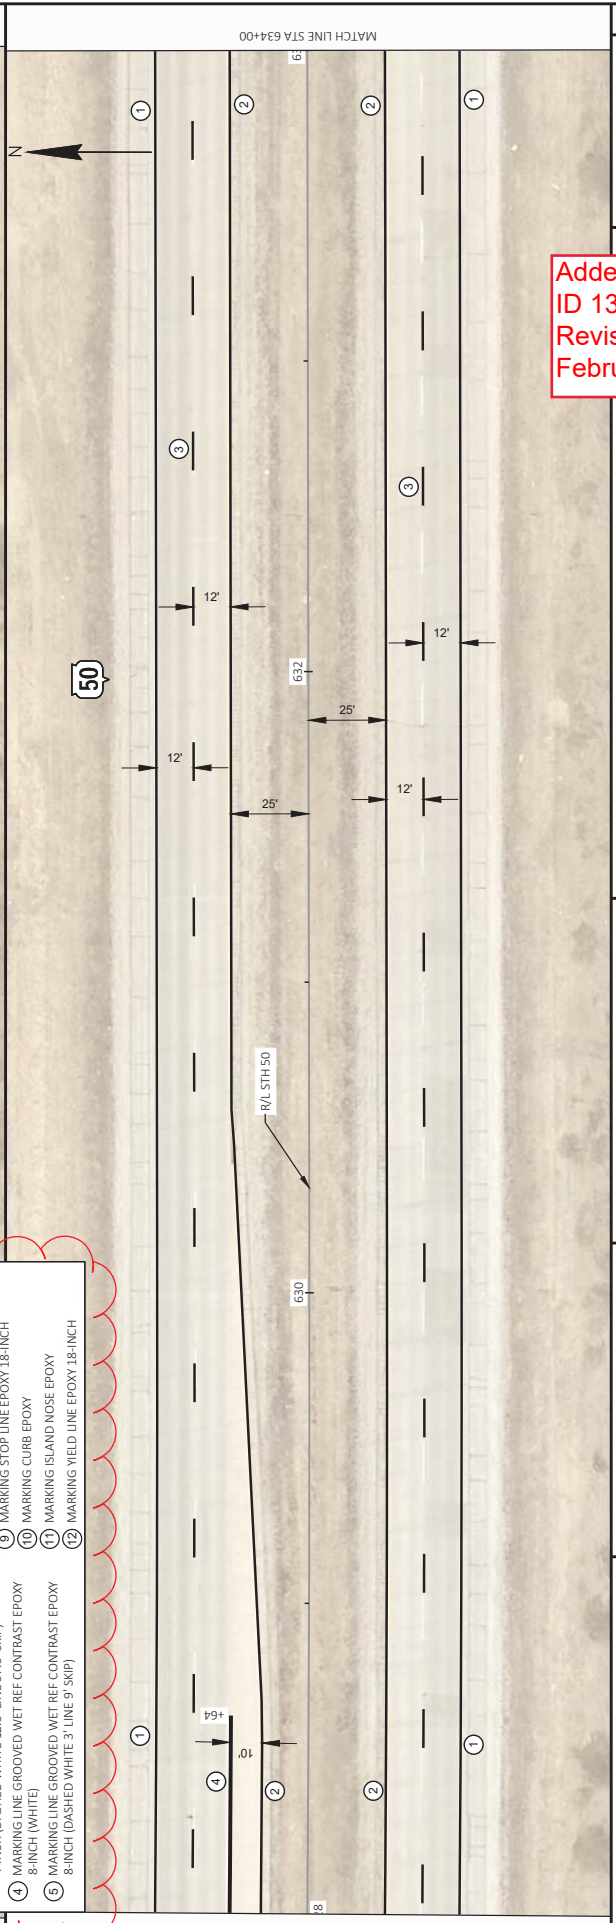


Addendum No. 01
 ID 1310-18-70
 Revised Sheet 94
 February 4, 2021

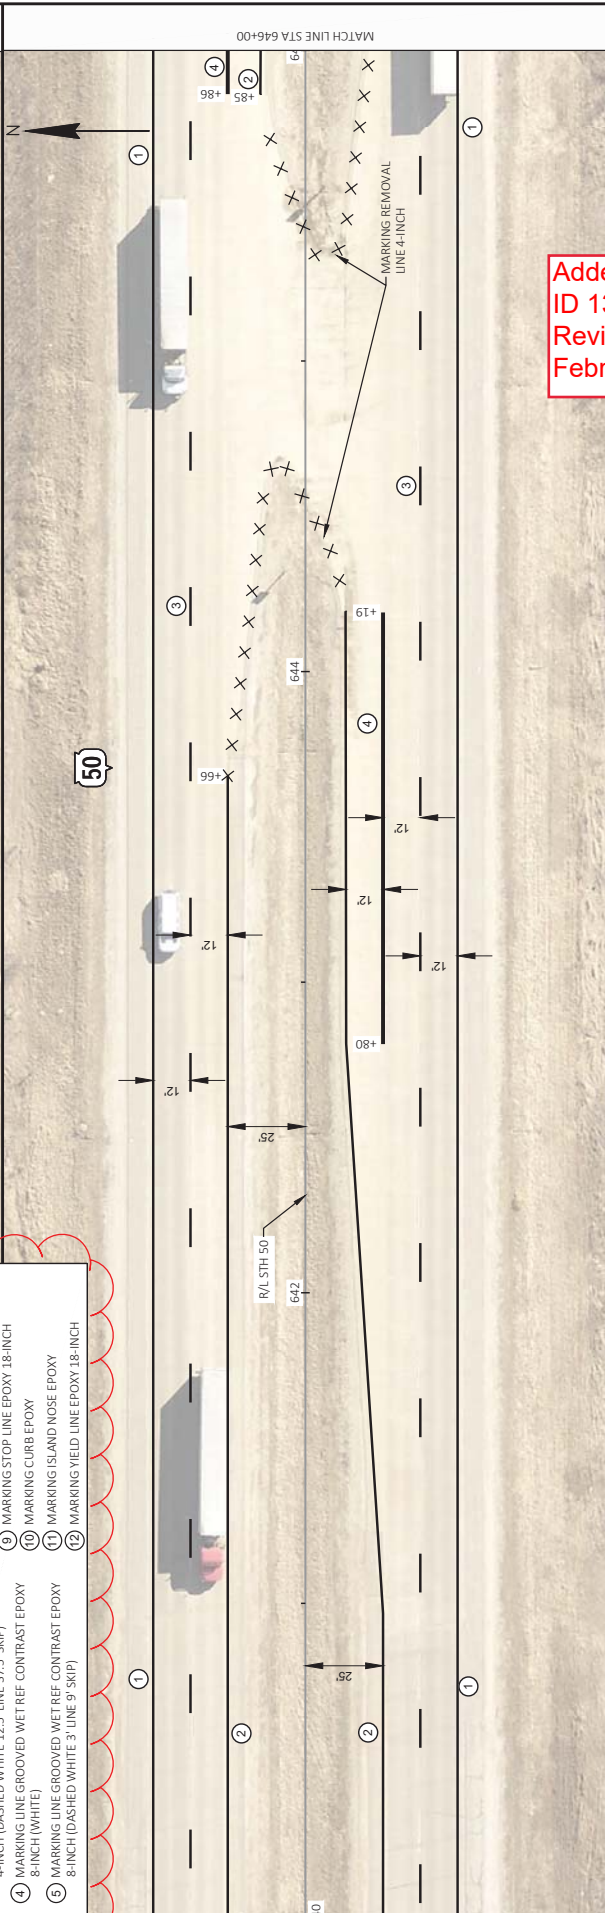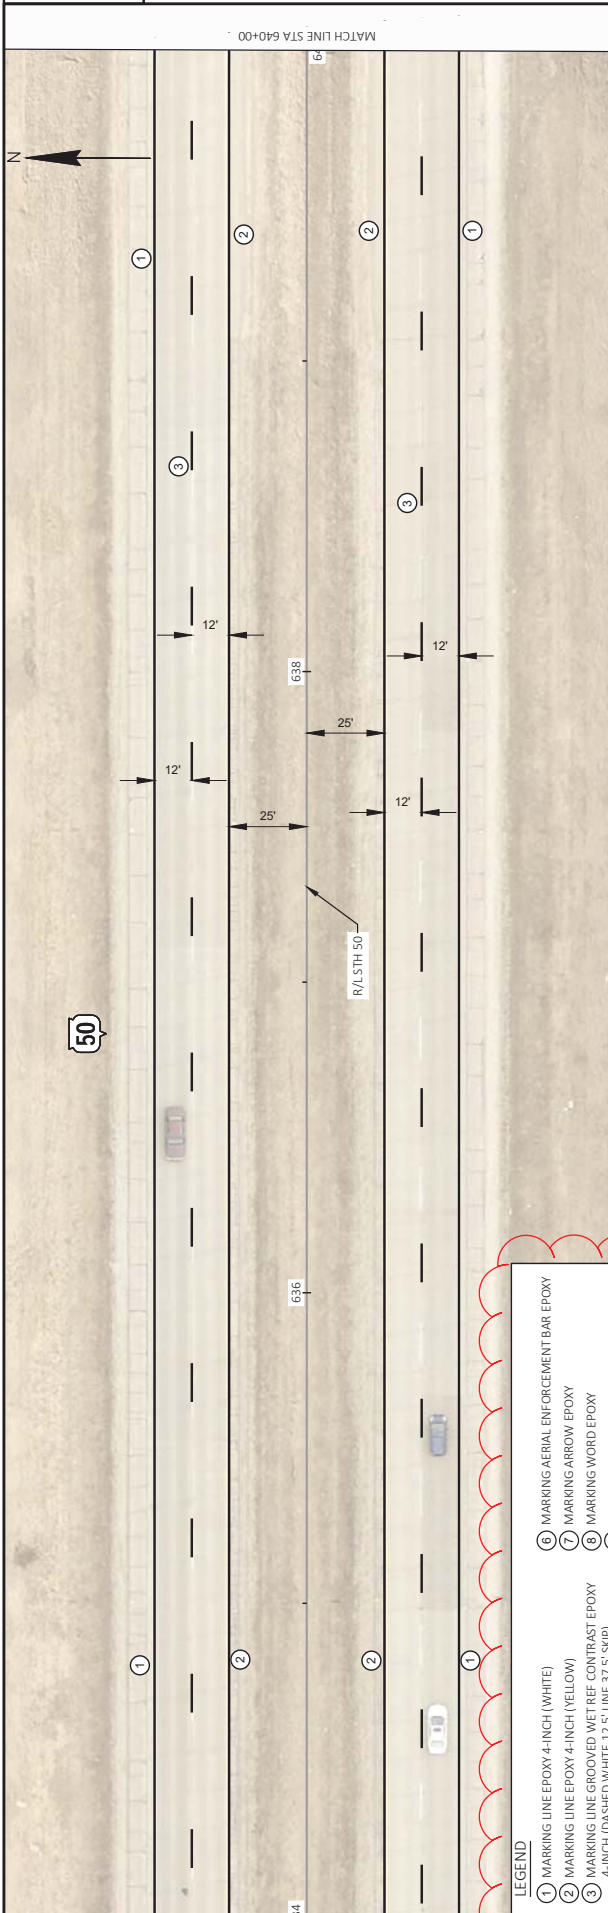

LEGEND

1	MARKING LINE EPOXY 4-INCH (WHITE)	6	MARKING AERIAL ENFORCEMENT BAR EPOXY
2	MARKING LINE EPOXY 4-INCH (YELLOW)	7	MARKING ARROW EPOXY
3	MARKING LINE GROOVED WET REF. CONTRAST EPOXY 4-INCH (DASHED WHITE 12.5' LINE 37.5' SKIP)	8	MARKING WORD EPOXY
4	MARKING LINE GROOVED WET REF. CONTRAST EPOXY 8-INCH (WHITE)	9	MARKING STOP LINE EPOXY 18-INCH
5	MARKING LINE GROOVED WET REF. CONTRAST EPOXY 8-INCH (DASHED WHITE 3' LINE 9' SKIP)	10	MARKING CURB EPOXY
		11	MARKING ISLAND NOSE EPOXY
		12	MARKING YIELD LINE EPOXY 18-INCH

Addendum No. 01
ID 1310-18-70
Revised Sheet 95
February 4, 2021

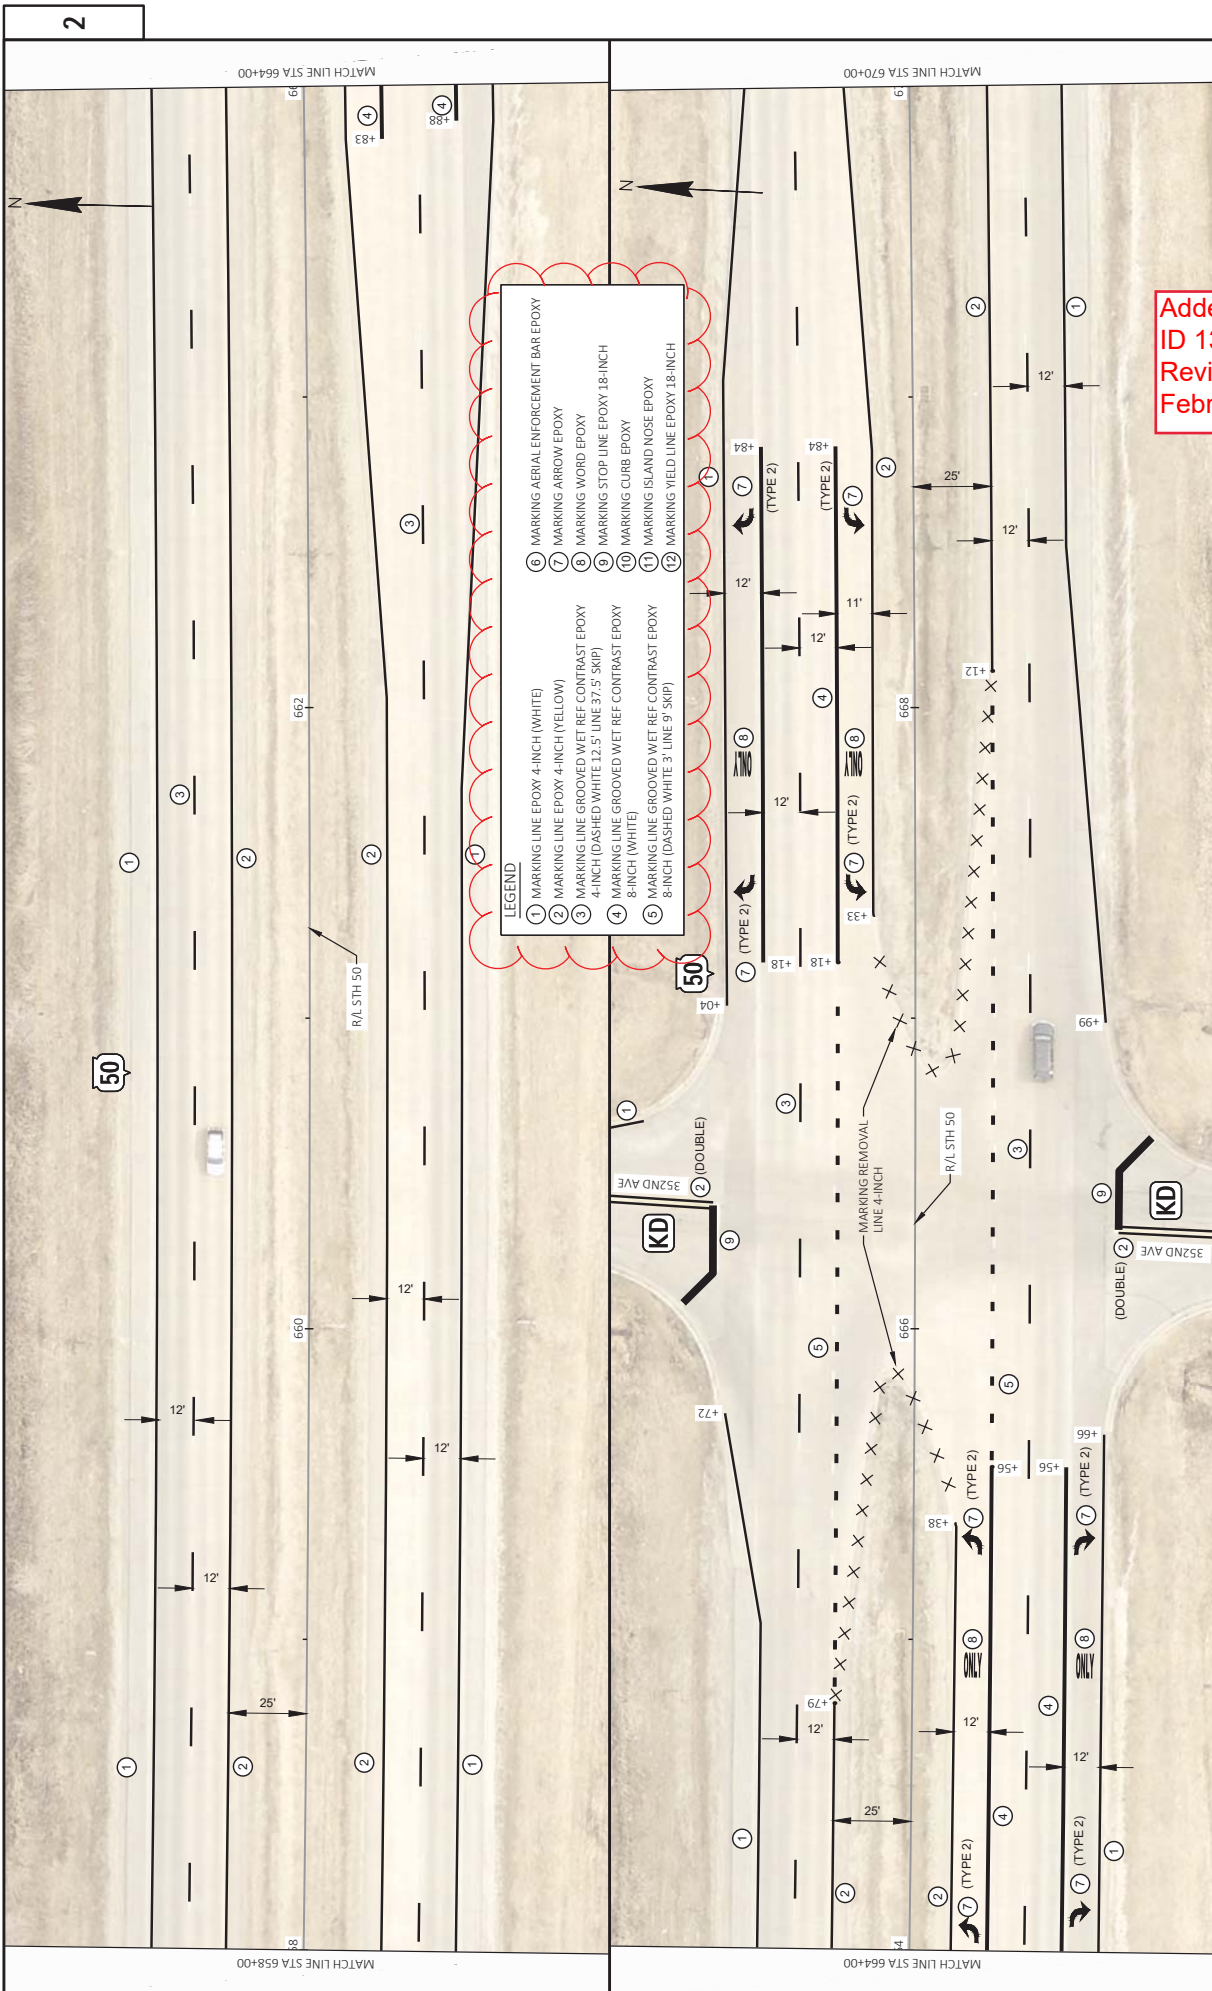

LEGEND

①	MARKING LINE EPOXY 4-INCH (WHITE)	⑥	MARKING AERIAL ENFORCEMENT BAR EPOXY
②	MARKING LINE EPOXY 4-INCH (YELLOW)	⑦	MARKING ARROW EPOXY
③	MARKING LINE GROOVED WET REF CONTRAST EPOXY	⑧	MARKING WORD EPOXY
④	4-INCH (DASHED WHITE 12.5' LINE 37.5' SKIP)	⑨	MARKING STOP LINE EPOXY 18-INCH
⑤	MARKING LINE GROOVED WET REF CONTRAST EPOXY 8-INCH (WHITE)	⑩	MARKING CURB EPOXY
⑥	MARKING LINE GROOVED WET REF CONTRAST EPOXY 8-INCH (DASHED WHITE 3' LINE 9' SKIP)	⑪	MARKING ISLAND NOSE EPOXY
		⑫	MARKING YIELD LINE EPOXY 18-INCH


Addendum No. 01
 ID 1310-18-70
 Revised Sheet 97
 February 4, 2021



MATCH LINE STA 670+00

MATCH LINE STA 676+00


LEGEND	
①	MARKING LINE EPOXY 4-INCH (WHITE)
②	MARKING LINE EPOXY 4-INCH (YELLOW)
③	MARKING LINE GROOVED WET REF CONTRAST EPOXY
④	4-INCH (DASHED WHITE 12.5' LINE 37.5' SKIP)
⑤	MARKING LINE GROOVED WET REF CONTRAST EPOXY 8-INCH (WHITE)
⑥	MARKING LINE GROOVED WET REF CONTRAST EPOXY 8-INCH (DASHED WHITE 3' LINE 9' SKIP)
⑦	MARKING AERIAL ENFORCEMENT BAR EPOXY
⑧	MARKING ARROW EPOXY
⑨	MARKING WORD EPOXY
⑩	MARKING STOP LINE EPOXY 18-INCH
⑪	MARKING CURB EPOXY
⑫	MARKING ISLAND NOSE EPOXY
⑬	MARKING YIELD LINE EPOXY 18-INCH

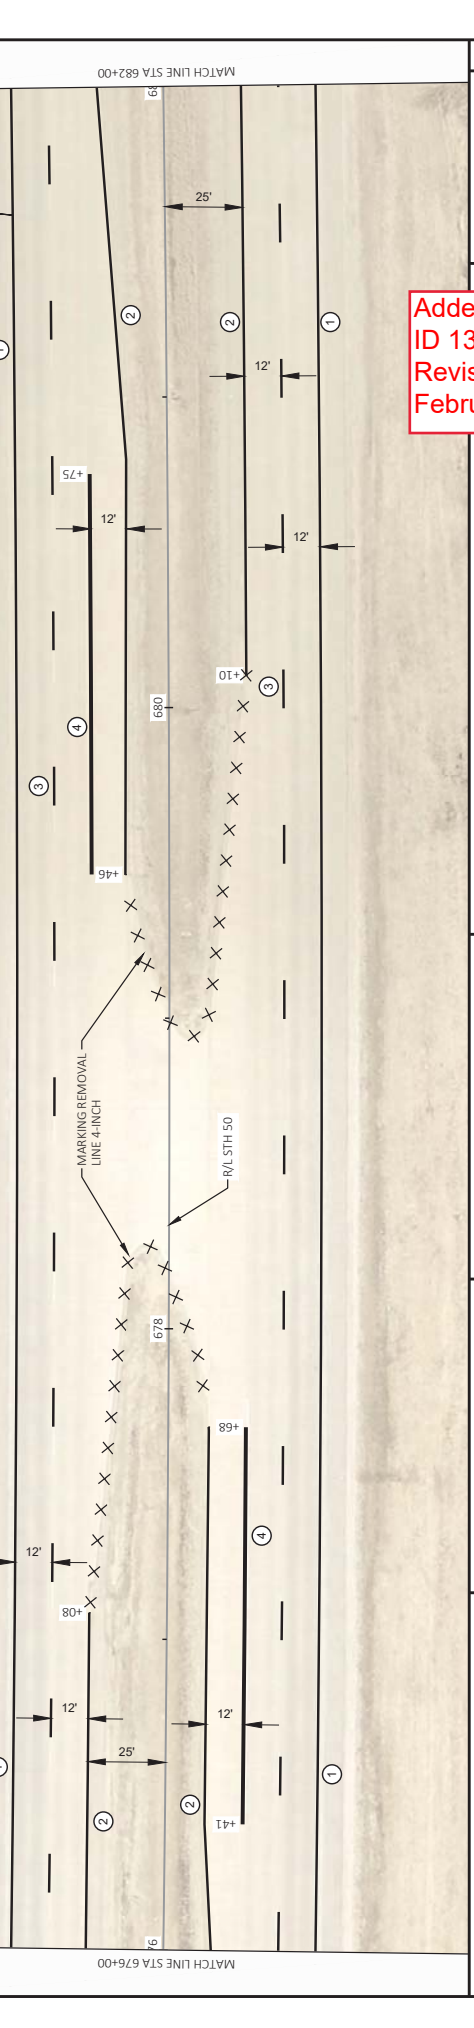

MATCH LINE STA 676+00

MATCH LINE STA 682+00


Addendum No. 01
ID 1310-18-70
Revised Sheet 98
February 4, 2021

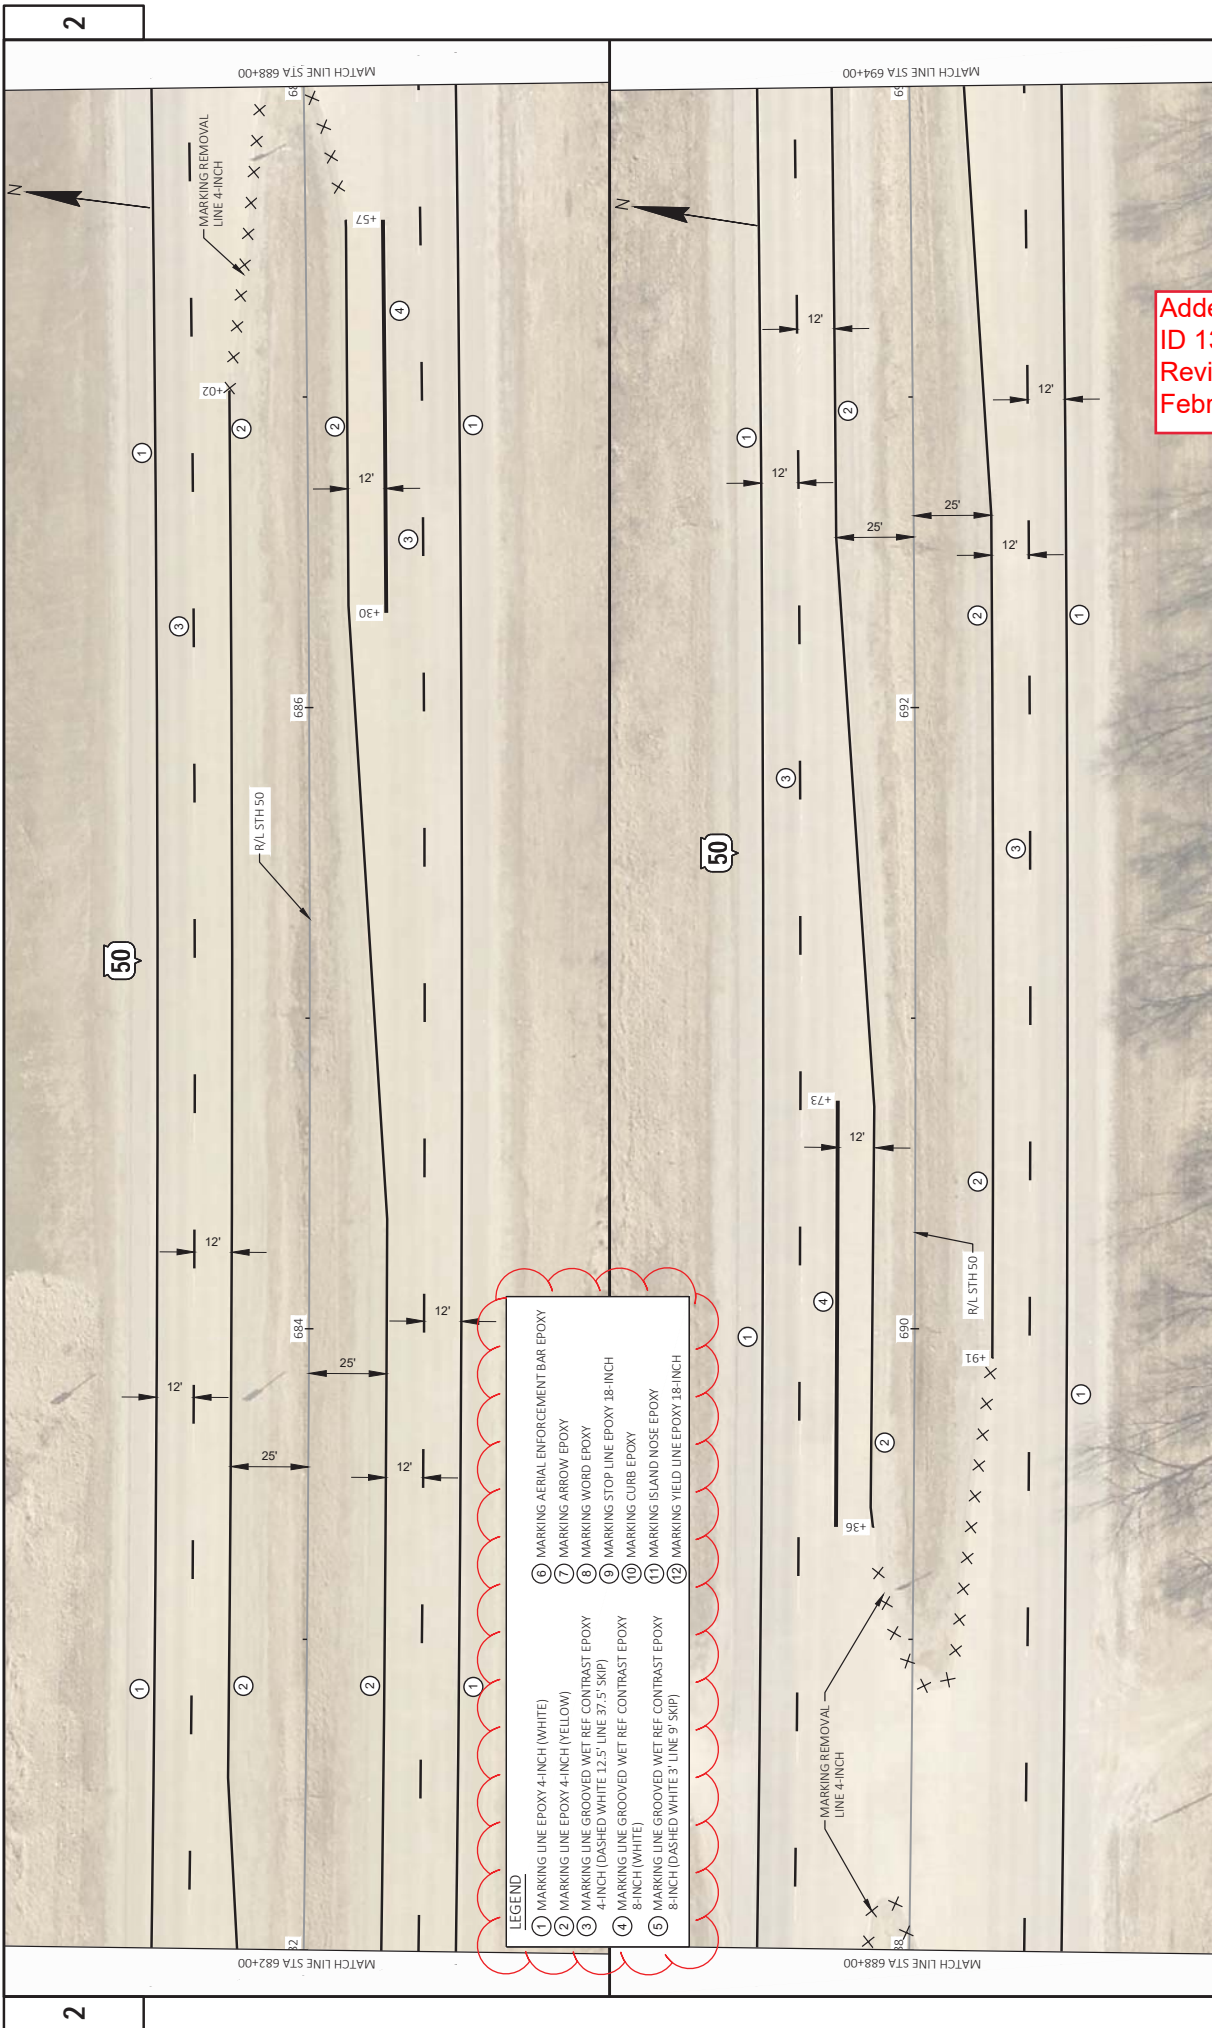

LEGEND


① MARKING LINE EPOXY 4-INCH (WHITE)	⑥ MARKING AERIAL ENFORCEMENT BAR EPOXY
② MARKING LINE EPOXY 4-INCH (YELLOW)	⑦ MARKING ARROW EPOXY
③ MARKING LINE GROOVED WET REF CONTRAST EPOXY	⑧ MARKING WORD EPOXY
④ 4-INCH (DASHED WHITE 12.5' LINE 37.5' SKIP)	⑨ MARKING STOP LINE EPOXY 18-INCH
⑤ MARKING LINE GROOVED WET REF CONTRAST EPOXY	⑩ MARKING CURB EPOXY
⑥ 8-INCH (WHITE)	⑪ MARKING ISLAND NOSE EPOXY
⑦ MARKING LINE GROOVED WET REF CONTRAST EPOXY	⑫ MARKING YIELD LINE EPOXY 18-INCH
⑧ 8-INCH (DASHED WHITE 3' LINE 9' SKIP)	

Addendum No. 01
 ID 1310-18-70
 Revised Sheet 99
 February 4, 2021

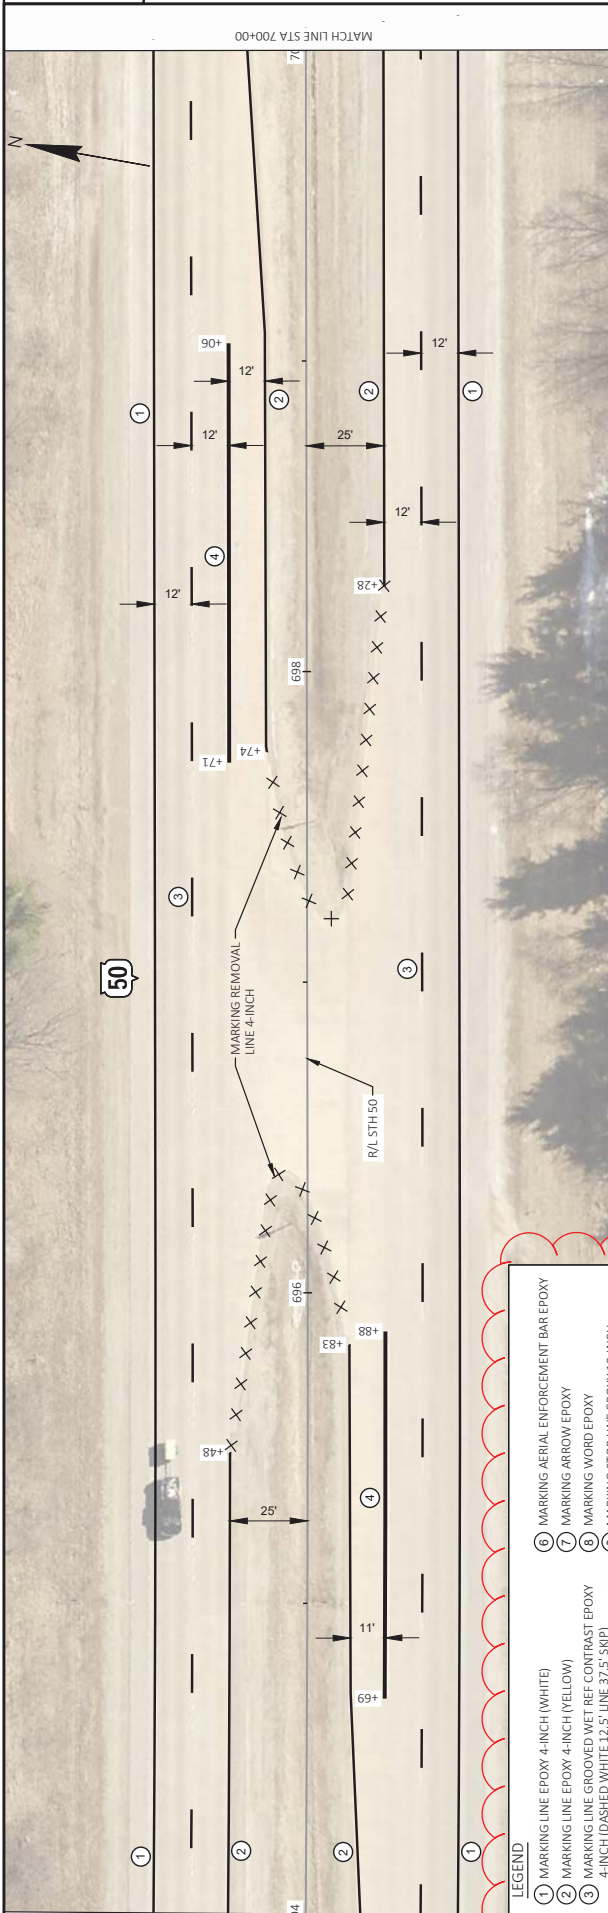

MATCH LINE STA 700+00

MATCH LINE STA 694+00

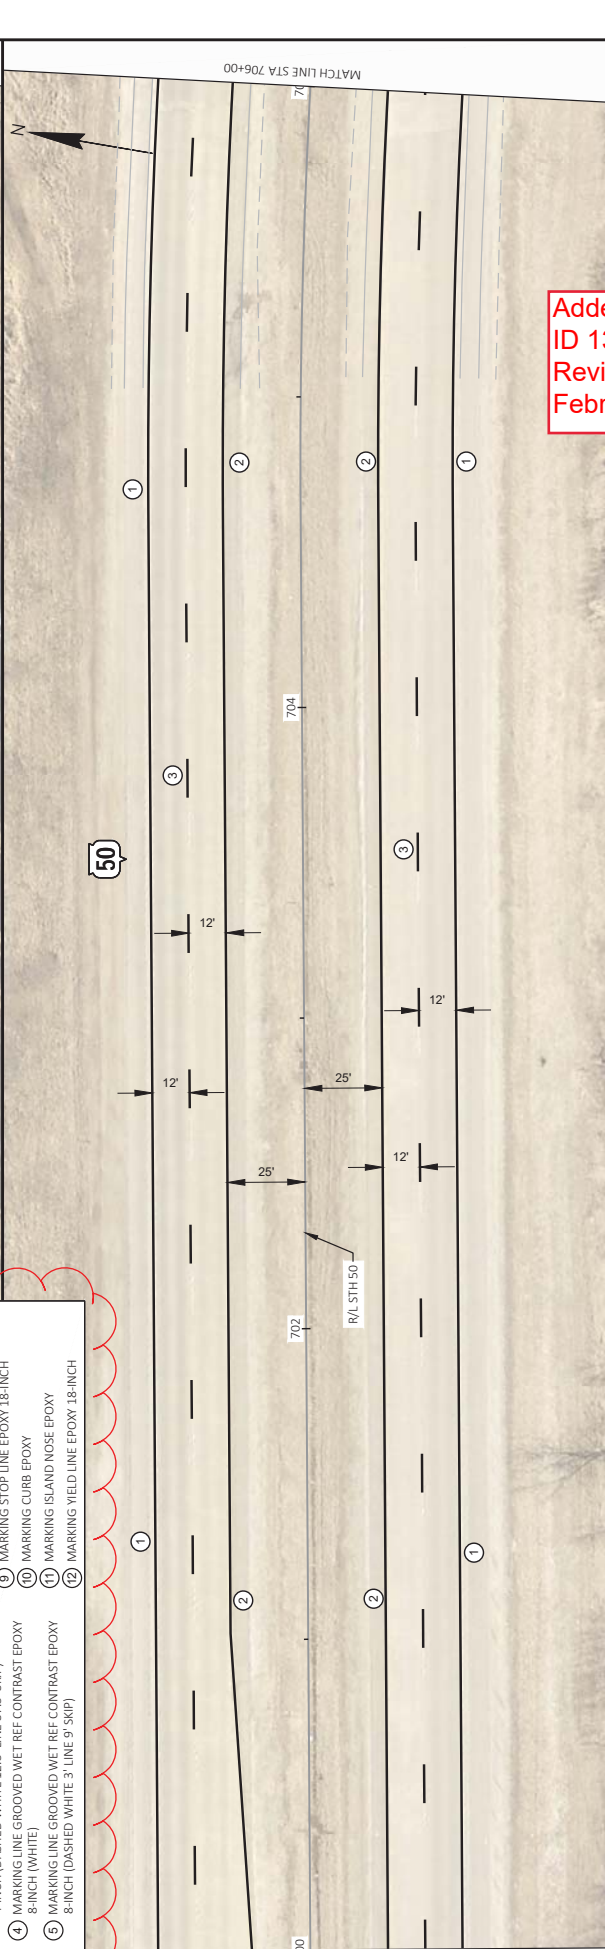



MATCH LINE STA 706+00

MATCH LINE STA 700+00

LEGEND


1	MARKING LINE EPOXY 4-INCH (WHITE)	6	MARKING AERIAL ENFORCEMENT BAR EPOXY
2	MARKING LINE EPOXY 4-INCH (YELLOW)	7	MARKING ARROW EPOXY
3	MARKING LINE GROOVED WET REF CONTRAST EPOXY 4-INCH (DASHED WHITE 12.5' LINE 37.5' SKIP)	8	MARKING WORD EPOXY
4	MARKING LINE GROOVED WET REF CONTRAST EPOXY 8-INCH (WHITE)	9	MARKING STOP LINE EPOXY 18-INCH
5	MARKING LINE GROOVED WET REF CONTRAST EPOXY 8-INCH (DASHED WHITE 3' LINE 9' SKIP)	10	MARKING CURB EPOXY
		11	MARKING ISLAND NOSE EPOXY
		12	MARKING YIELD LINE EPOXY 18-INCH

Addendum No. 01
ID 1310-18-70
Revised Sheet 100
February 4, 2021

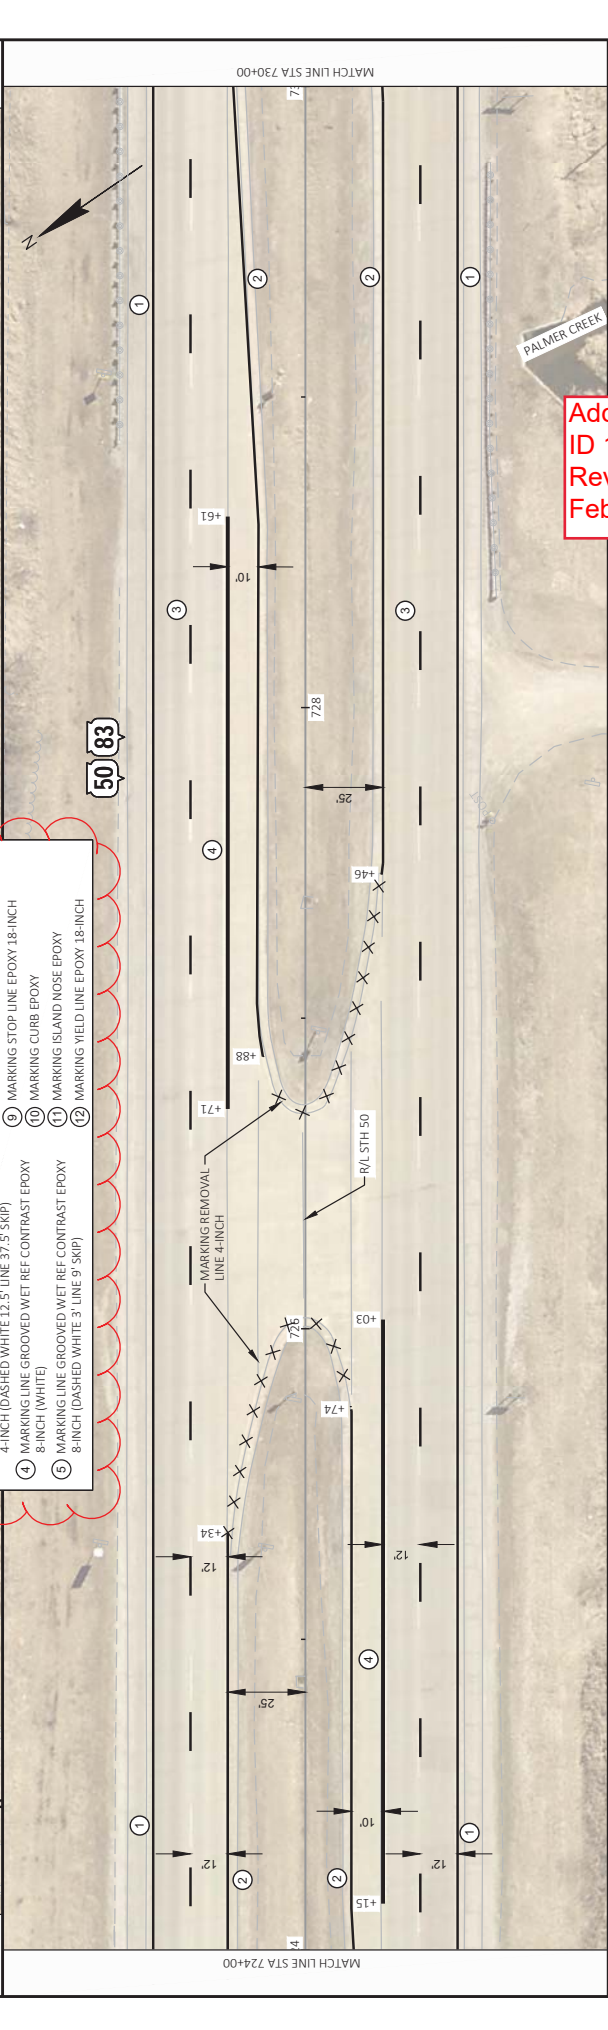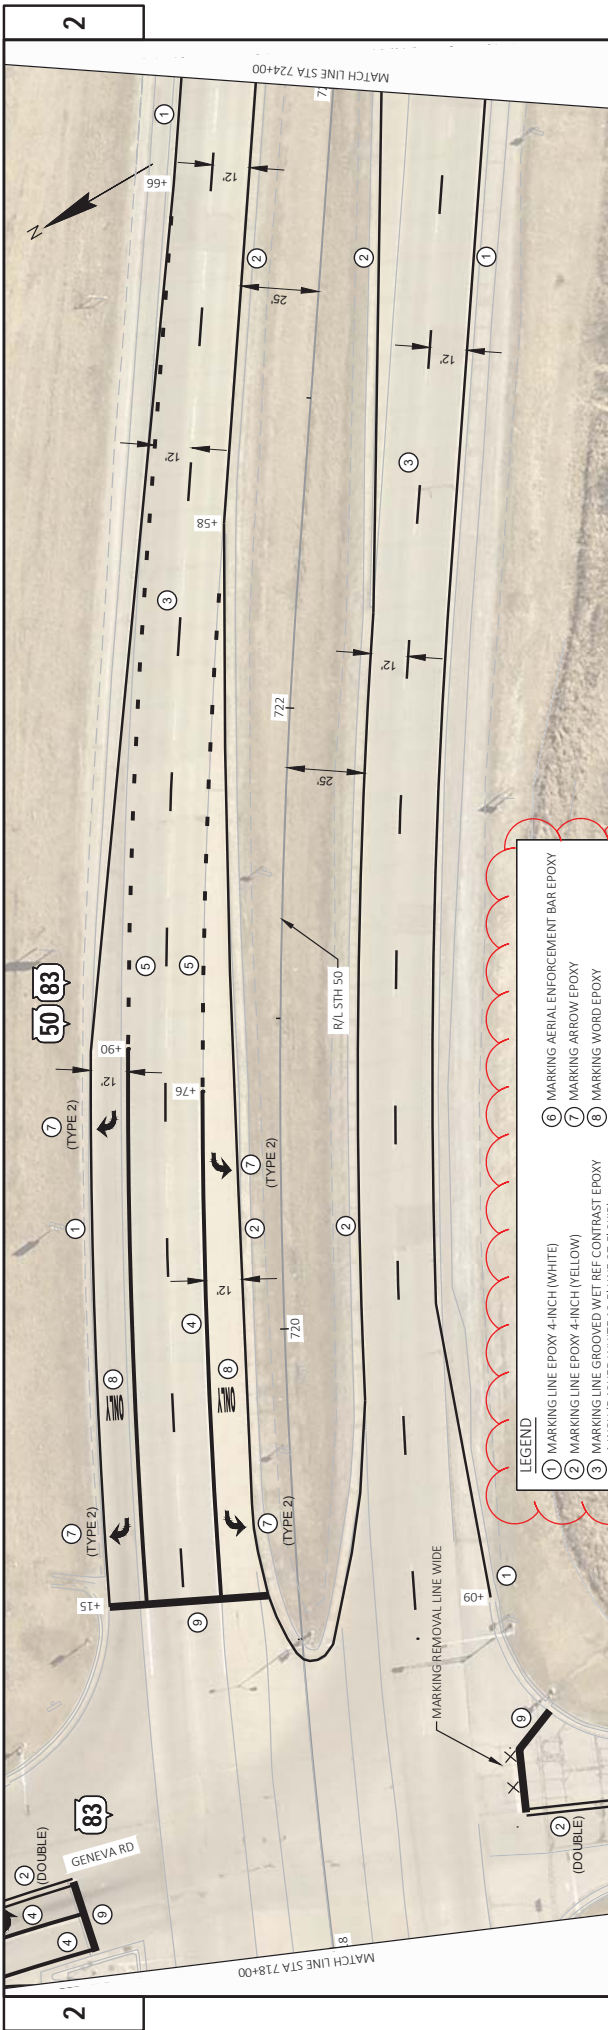


Addendum No. 01
 ID 1310-18-70
 Revised Sheet 102
 February 4, 2021

PROJECT NO: 1310-18-70	COUNTY: KENOSHA	PAVEMENT MARKING	SHEET 102
FILE NAME: X:\BMT\3694\STH 50_KENOSHA\DESIGN\03_ROADS\3101870\SHSHEET\PAV02501.PM.DWG	FLYBY: VALBON/LATIFI	PLANT NAME:	1 IN=40 FT
LAYOUT NAME: pm10	FLYBY DATE: 2/9/2021 11:39 AM		WISDOT/CAD/SHEET 144

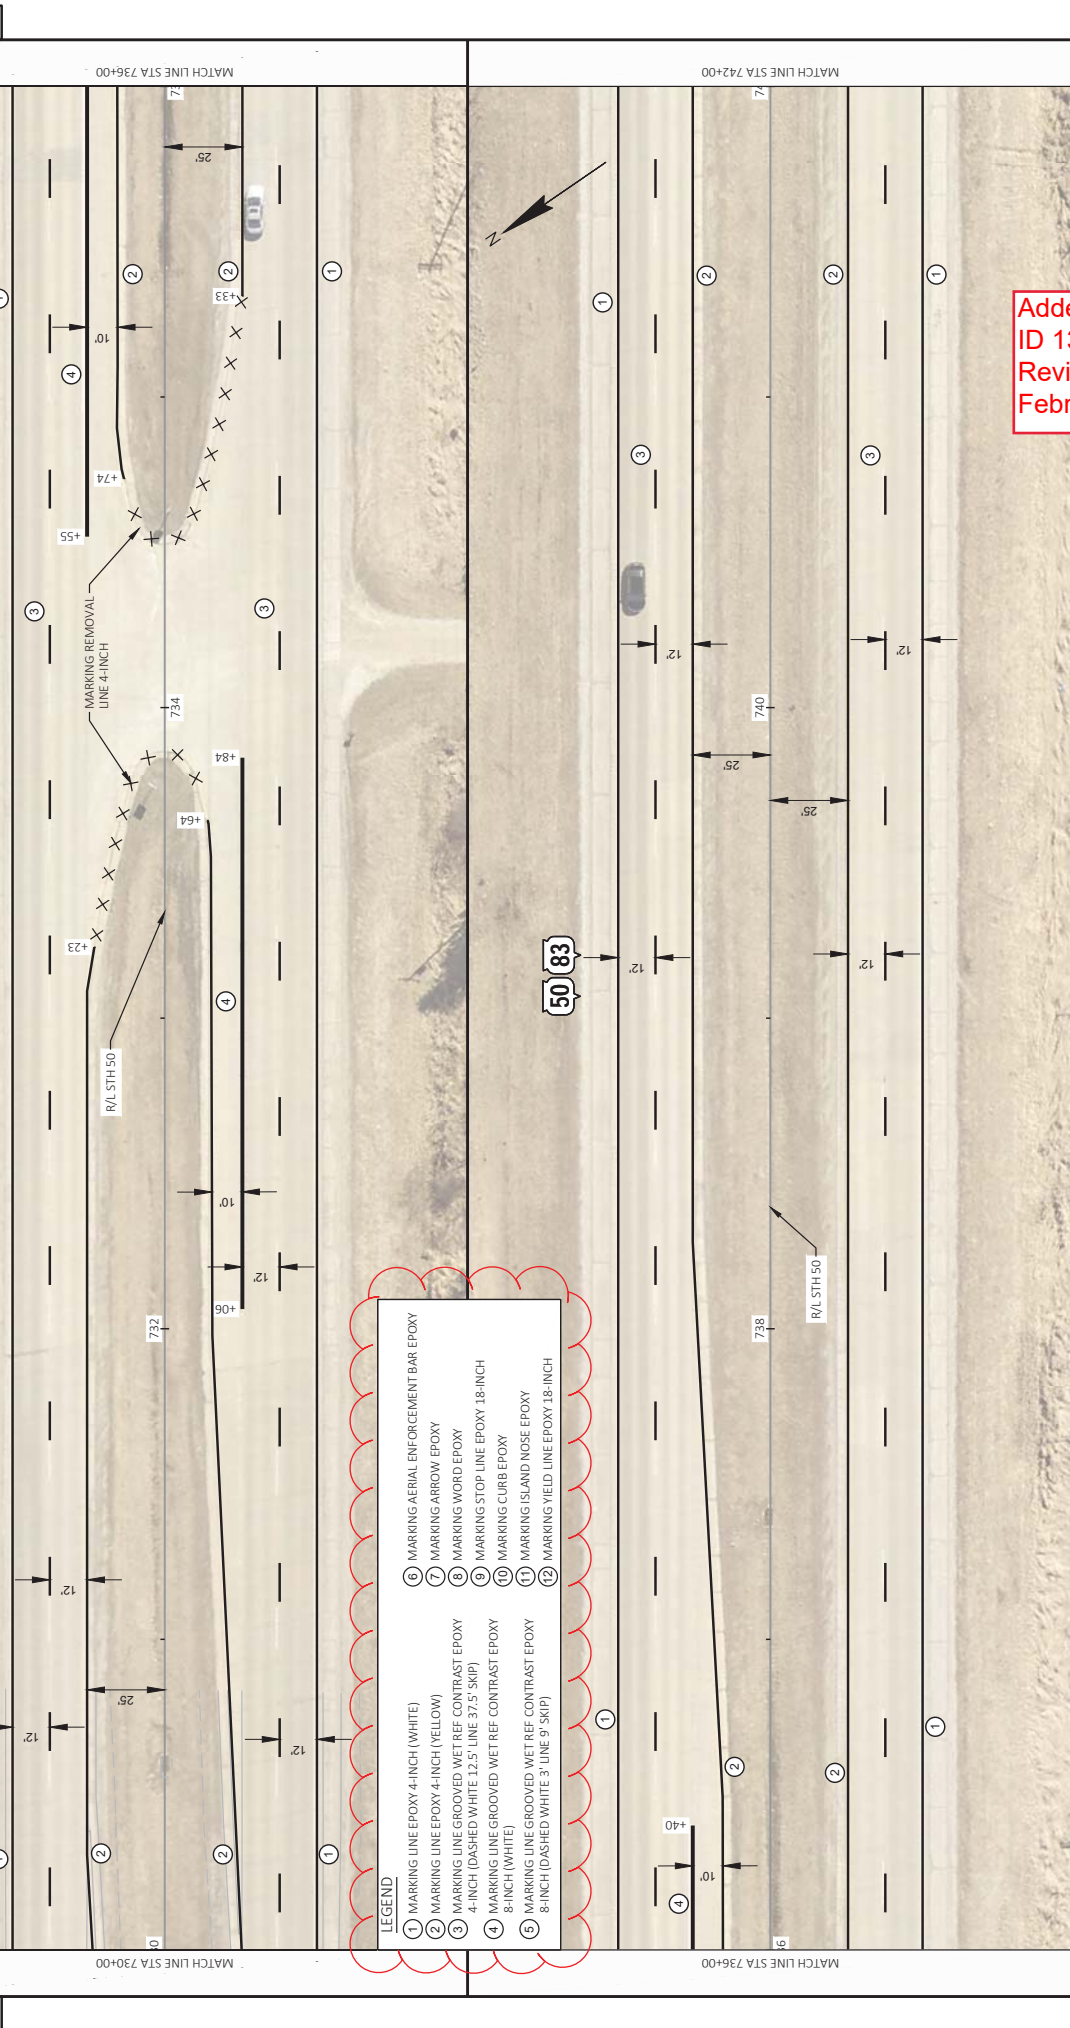


- LEGEND**
- ① MARKING LINE EPOXY 4-INCH (WHITE)
 - ② MARKING LINE EPOXY 4-INCH (YELLOW)
 - ③ MARKING LINE GROOVED WET REF CONTRAST EPOXY 4-INCH (DASHED WHITE 12.5' LINE 37.5' SKIP)
 - ④ MARKING LINE GROOVED WET REF CONTRAST EPOXY 8-INCH (WHITE)
 - ⑤ MARKING LINE GROOVED WET REF CONTRAST EPOXY 8-INCH (DASHED WHITE 3' LINE 9' SKIP)
 - ⑥ MARKING AERIAL ENFORCEMENT BAR EPOXY
 - ⑦ MARKING ARROW EPOXY
 - ⑧ MARKING WORD EPOXY
 - ⑨ MARKING STOP LINE EPOXY 18-INCH
 - ⑩ MARKING CURB EPOXY
 - ⑪ MARKING ISLAND NOSE EPOXY
 - ⑫ MARKING YIELD LINE EPOXY 18-INCH

Addendum No. 01
 ID 1310-18-70
 Revised Sheet 103
 February 4, 2021

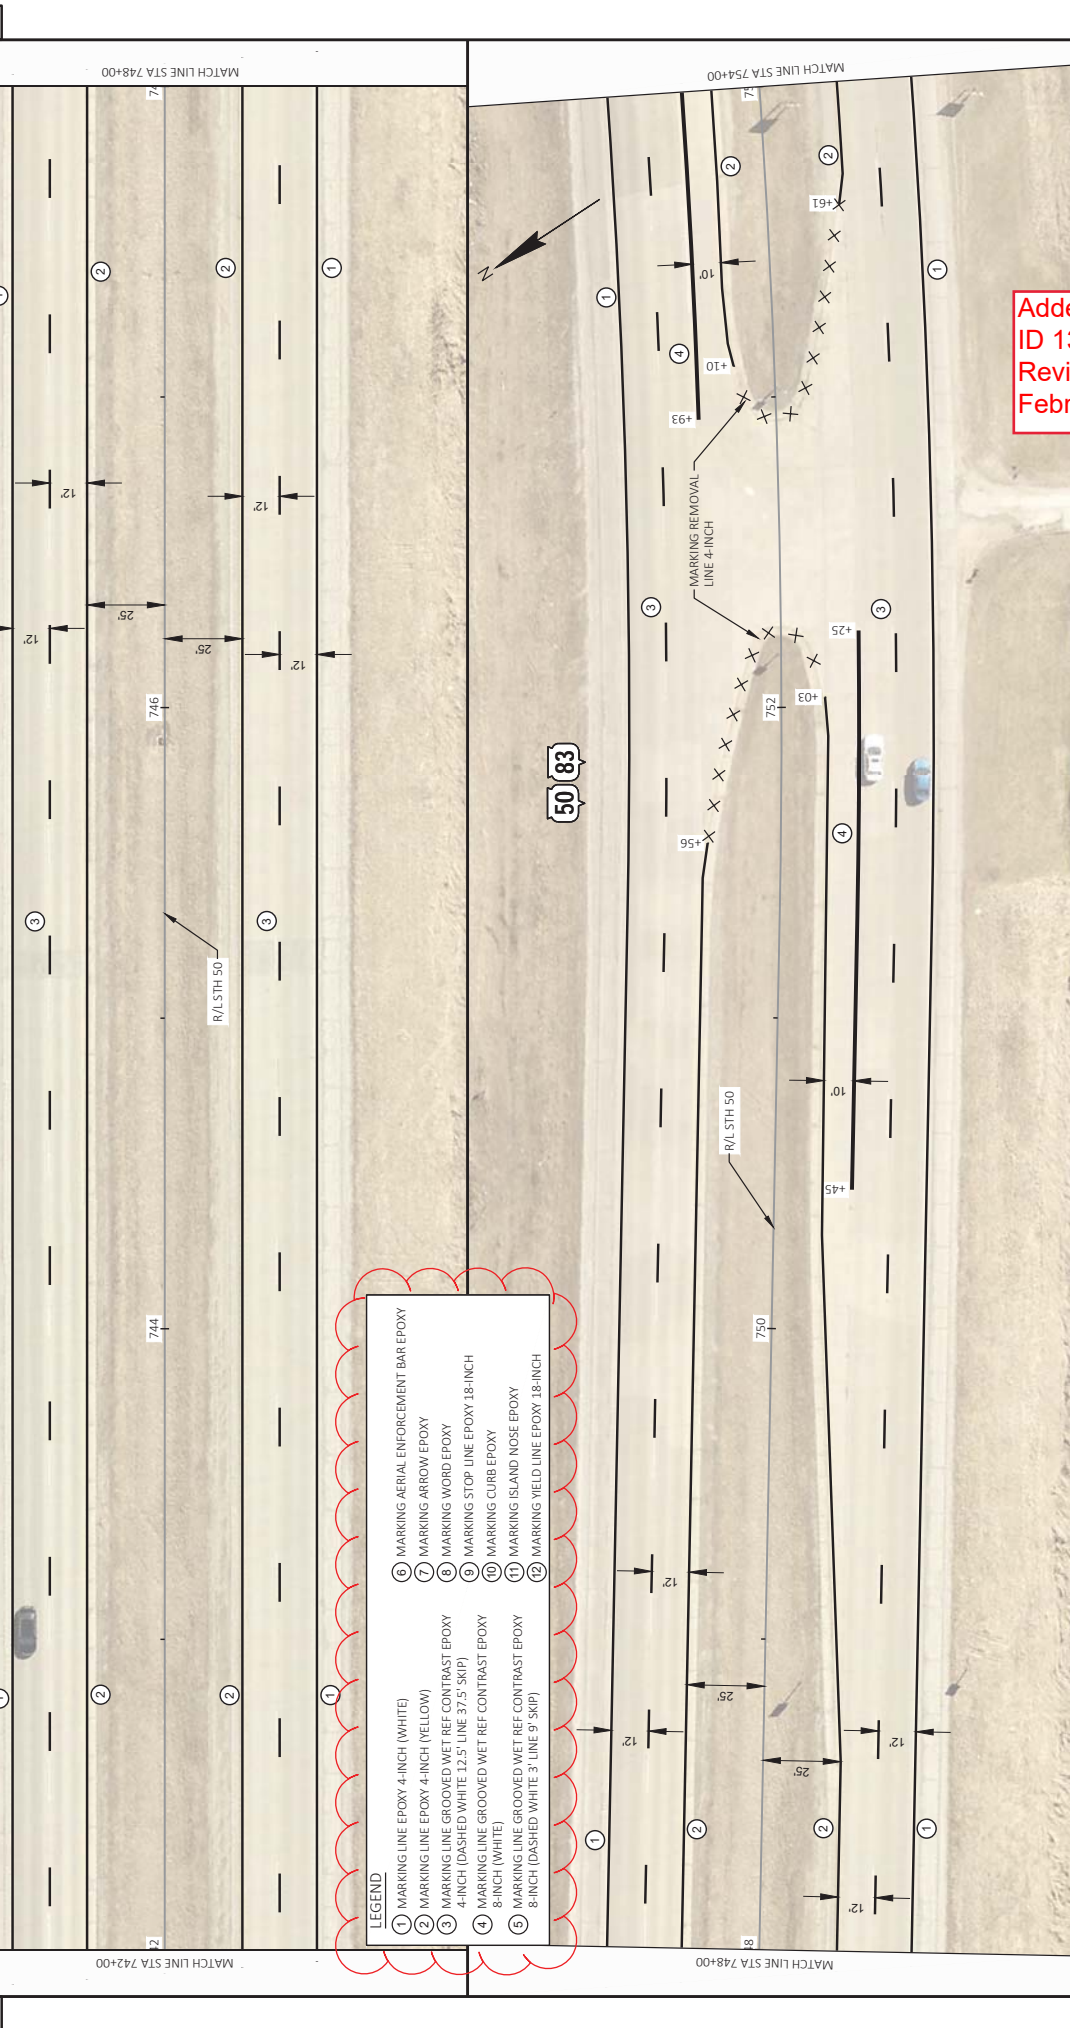

- LEGEND**
- ① MARKING LINE EPOXY 4-INCH (WHITE)
 - ② MARKING LINE EPOXY 4-INCH (YELLOW)
 - ③ MARKING LINE GROOVED WET REF CONTRAST EPOXY 4-INCH (DASHED WHITE 12.5' LINE 37.5' SKIP)
 - ④ MARKING LINE GROOVED WET REF CONTRAST EPOXY 8-INCH (WHITE)
 - ⑤ MARKING LINE GROOVED WET REF CONTRAST EPOXY 8-INCH (DASHED WHITE 3' LINE 9' SKIP)
 - ⑥ MARKING AERIAL ENFORCEMENT BAR EPOXY
 - ⑦ MARKING ARROW EPOXY
 - ⑧ MARKING WORD EPOXY
 - ⑨ MARKING STOP LINE EPOXY 18-INCH
 - ⑩ MARKING CURB EPOXY
 - ⑪ MARKING ISLAND NOSE EPOXY
 - ⑫ MARKING YIELD LINE EPOXY 18-INCH

Addendum No. 01
 ID 1310-18-70
 Revised Sheet 104
 February 4, 2021

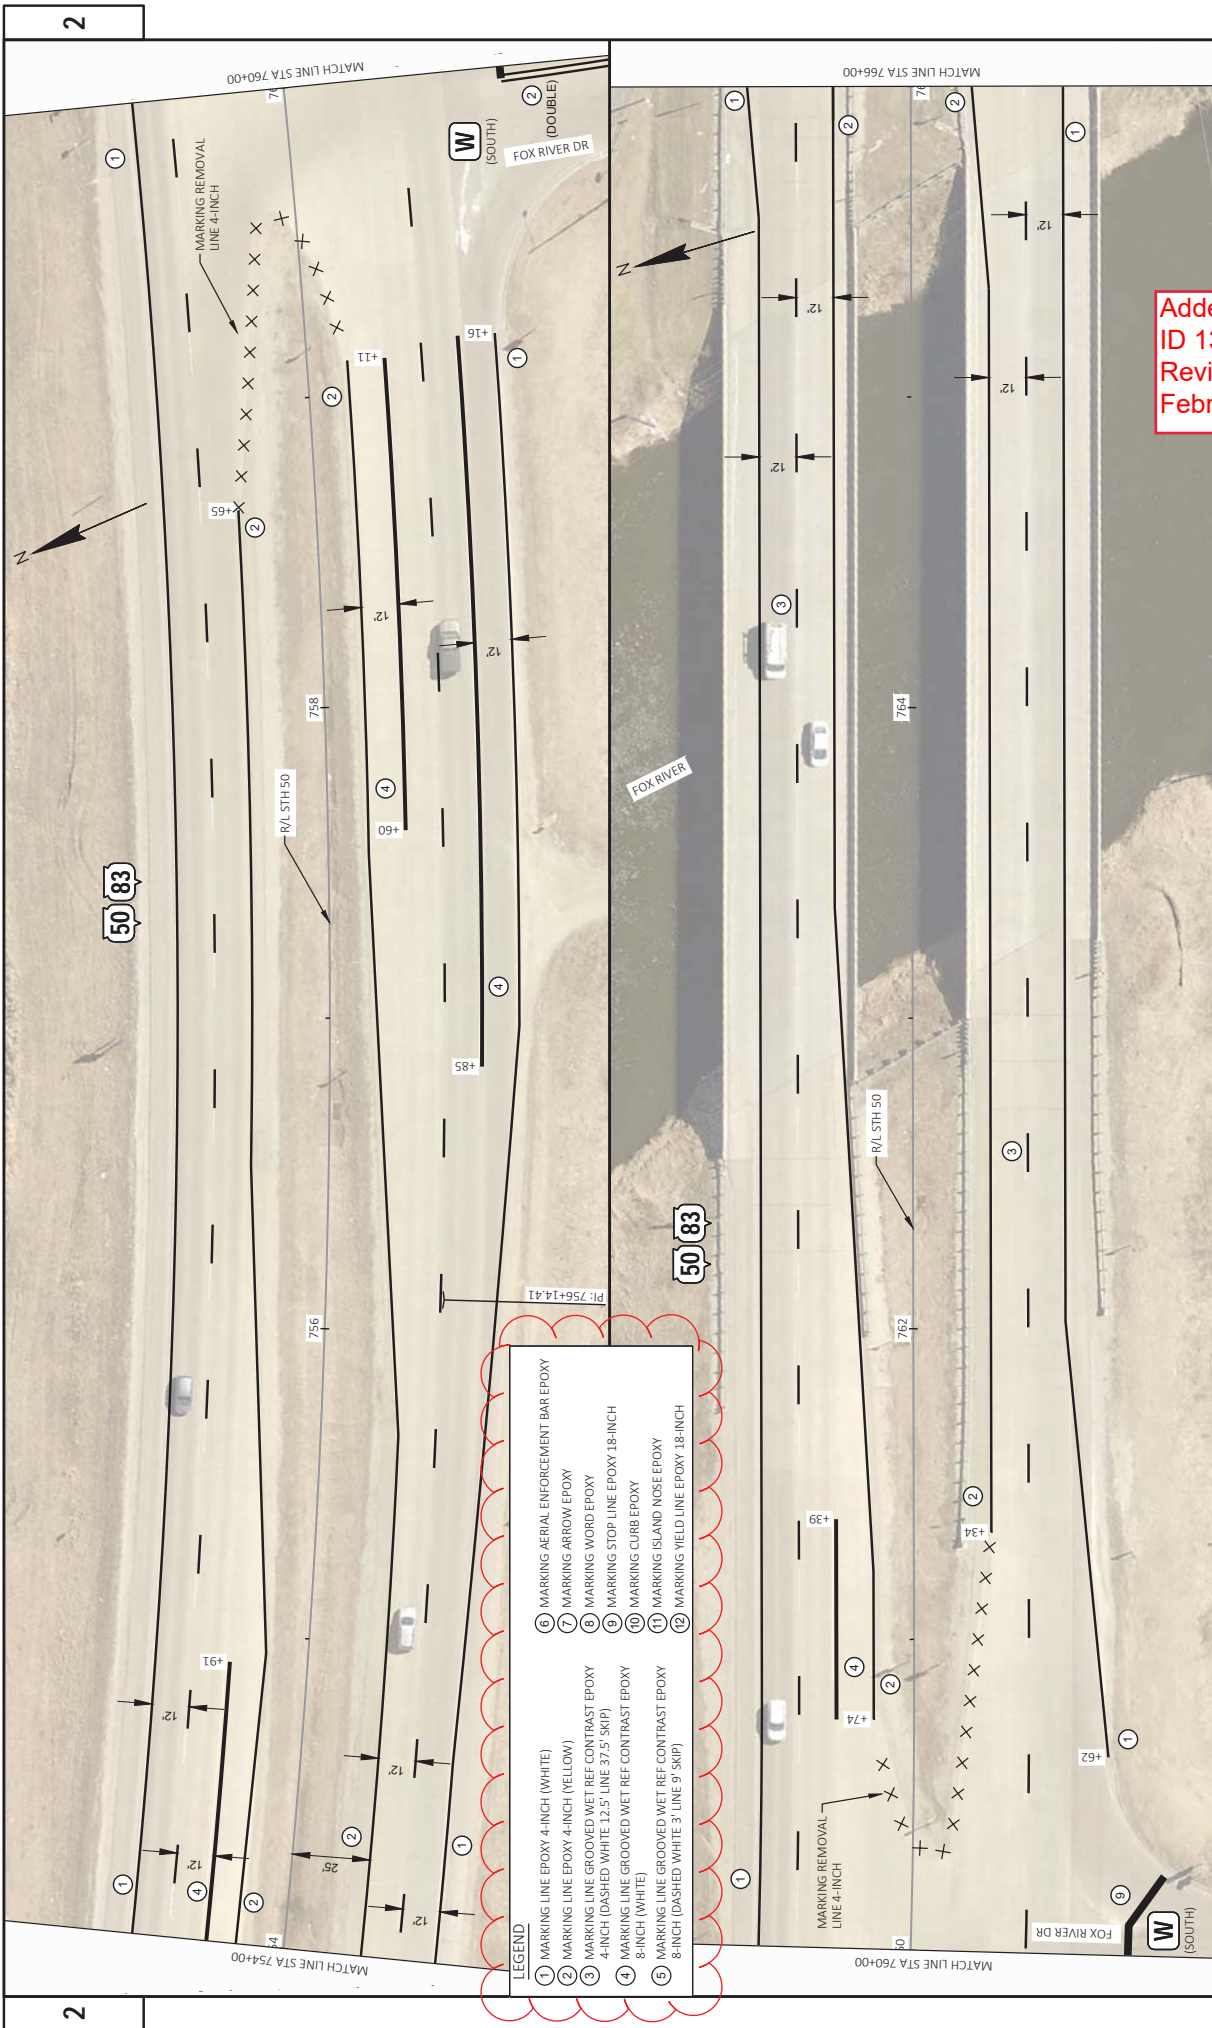


LEGEND

1 MARKING LINE EPOXY 4-INCH (WHITE)	6 MARKING AERIAL ENFORCEMENT BAR EPOXY
2 MARKING LINE EPOXY 4-INCH (YELLOW)	7 MARKING ARROW EPOXY
3 MARKING LINE GROOVED WET REF CONTRAST EPOXY 4-INCH (DASHED WHITE 12.5' LINE 37.5' SKIP)	8 MARKING WORD EPOXY
4 MARKING LINE GROOVED WET REF CONTRAST EPOXY 8-INCH (WHITE)	9 MARKING STOP LINE EPOXY 18-INCH
5 MARKING LINE GROOVED WET REF CONTRAST EPOXY 8-INCH (DASHED WHITE 3' LINE 9' SKIP)	10 MARKING CURB EPOXY
	11 MARKING ISLAND NOSE EPOXY
	12 MARKING YIELD LINE EPOXY 18-INCH

Addendum No. 01
 ID 1310-18-70
 Revised Sheet 105
 February 4, 2021



PROJECT NO: 1310-18-70	COUNTY: KENOSHA	PAVEMENT MARKING	SHEET 105
FILE NAME: X:\BMS\3694A\5TH-50_KENOSHA\DESIGN\03_ROADS\3101870\05SHEETPAV02401-PM.DWG	DATE: 2/9/2021 11:31 AM	FLYBY: VALBON/LATIFI	PL: WISDOT\CAD\05\SHEET 144
LAYOUT NAME: pm13			

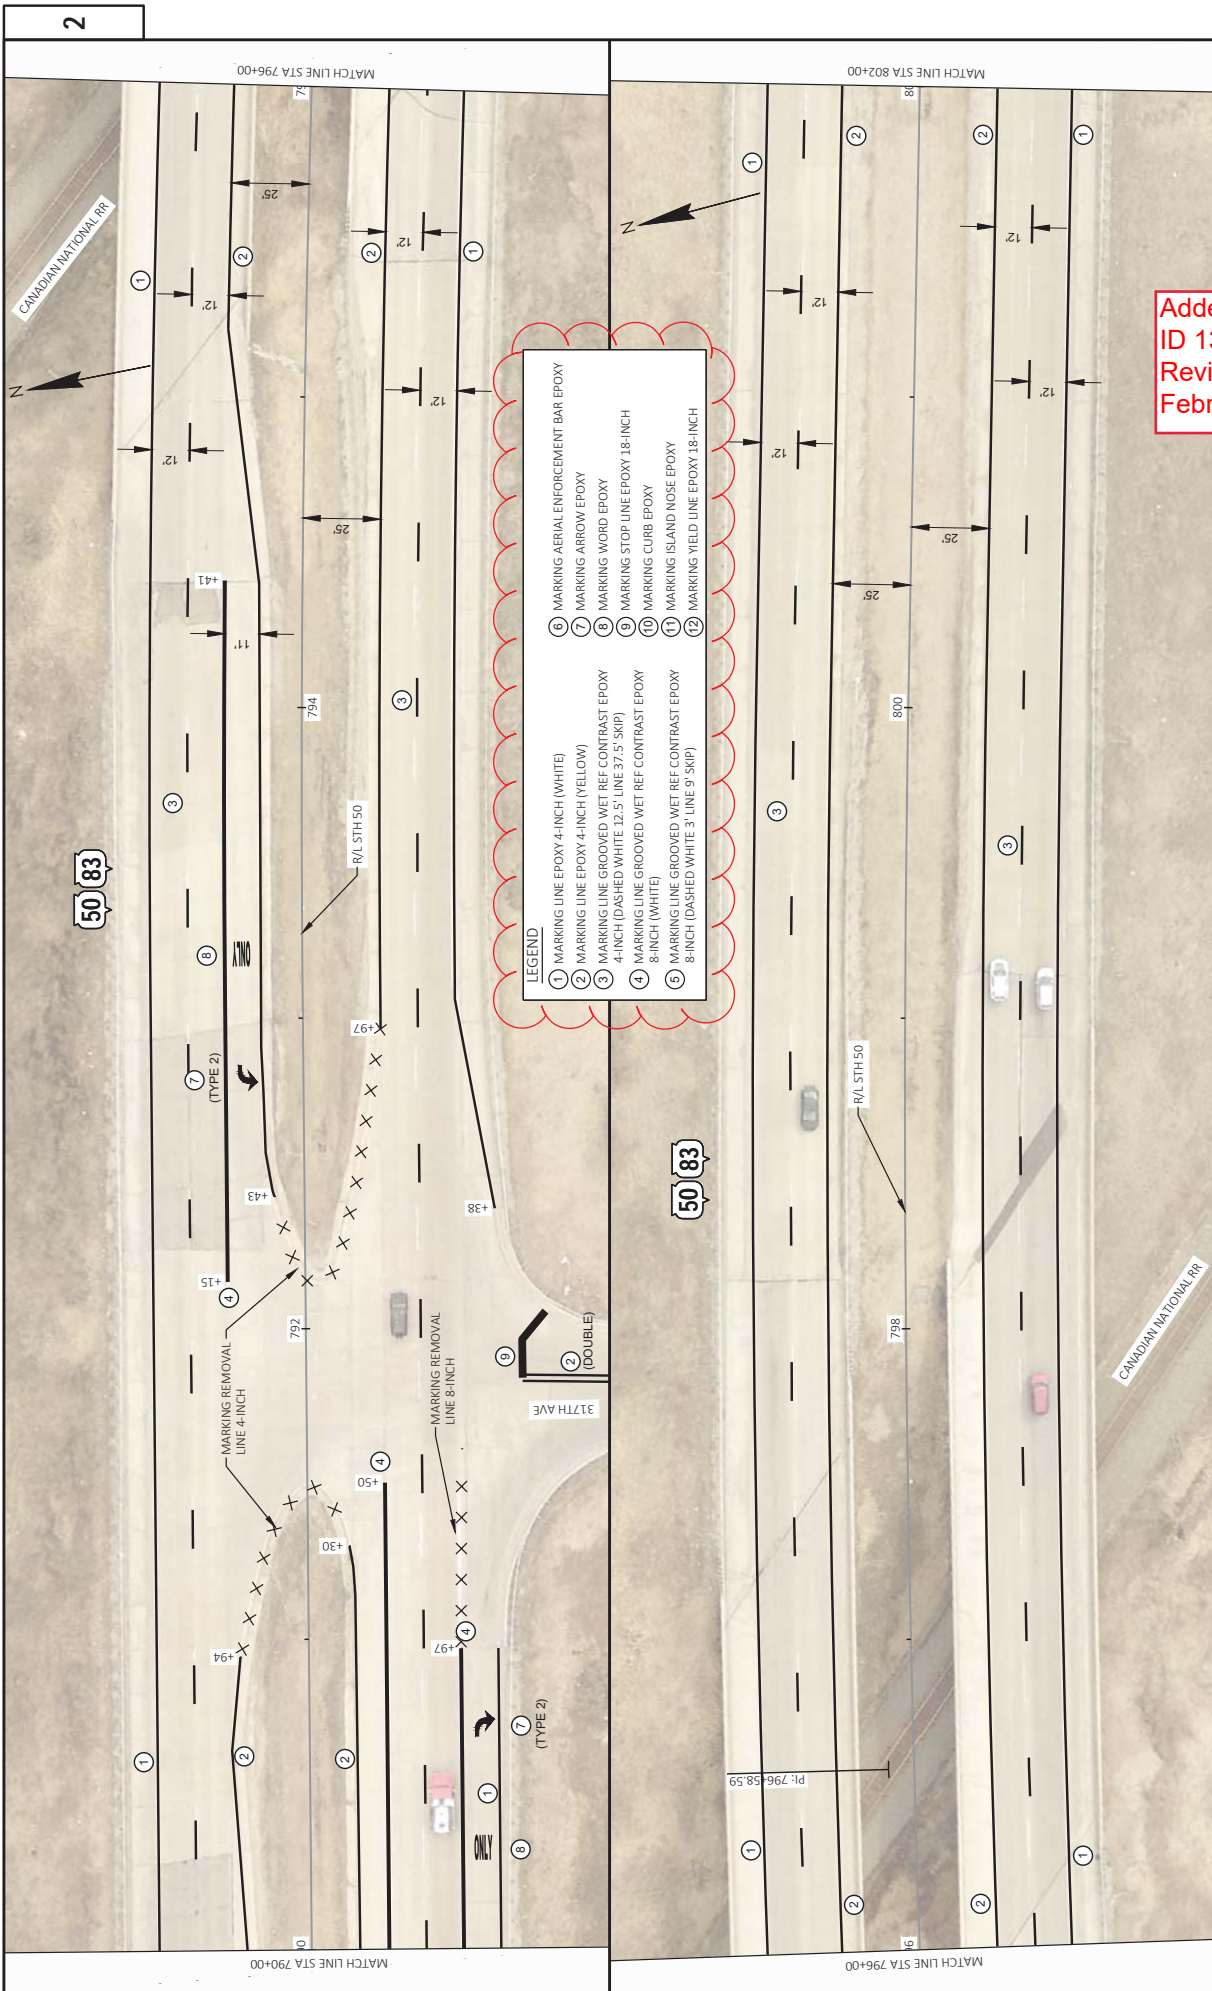

- LEGEND**
- ① MARKING LINE EPOXY 4-INCH (WHITE)
 - ② MARKING LINE EPOXY 4-INCH (YELLOW)
 - ③ MARKING LINE GROOVED WET REF CONTRAST EPOXY 4-INCH (DASHED WHITE 12.5' LINE 37.5' SKIP)
 - ④ MARKING LINE GROOVED WET REF CONTRAST EPOXY 8-INCH (WHITE)
 - ⑤ MARKING LINE GROOVED WET REF CONTRAST EPOXY 8-INCH (DASHED WHITE 3' LINE 9' SKIP)
 - ⑥ MARKING AERIAL ENFORCEMENT BAR EPOXY
 - ⑦ MARKING AERIAL ENFORCEMENT BAR EPOXY
 - ⑧ MARKING WORD EPOXY
 - ⑨ MARKING STOP LINE EPOXY 18-INCH
 - ⑩ MARKING CURB EPOXY
 - ⑪ MARKING ISLAND NOSE EPOXY
 - ⑫ MARKING YIELD LINE EPOXY 18-INCH

Addendum No. 01
 ID 1310-18-70
 Revised Sheet 108
 February 4, 2021


PROJECT NO: 1310-18-70	COUNTY: KENOSHA	PAVEMENT MARKING	SHEET 108
FILE NAME: X:\BMT\3694A\5TH-50_KENOSHAS_DESIGN\03_R0ADS\31301870\06SHEET\PAV\024501.PM.DWG	PLOT DATE: 2/2/2021 11:31 AM	PLOT NAME: VALBONLATIFI	WISDOT/CAD/SHEET 144
LAYOUT NAME: pml6			

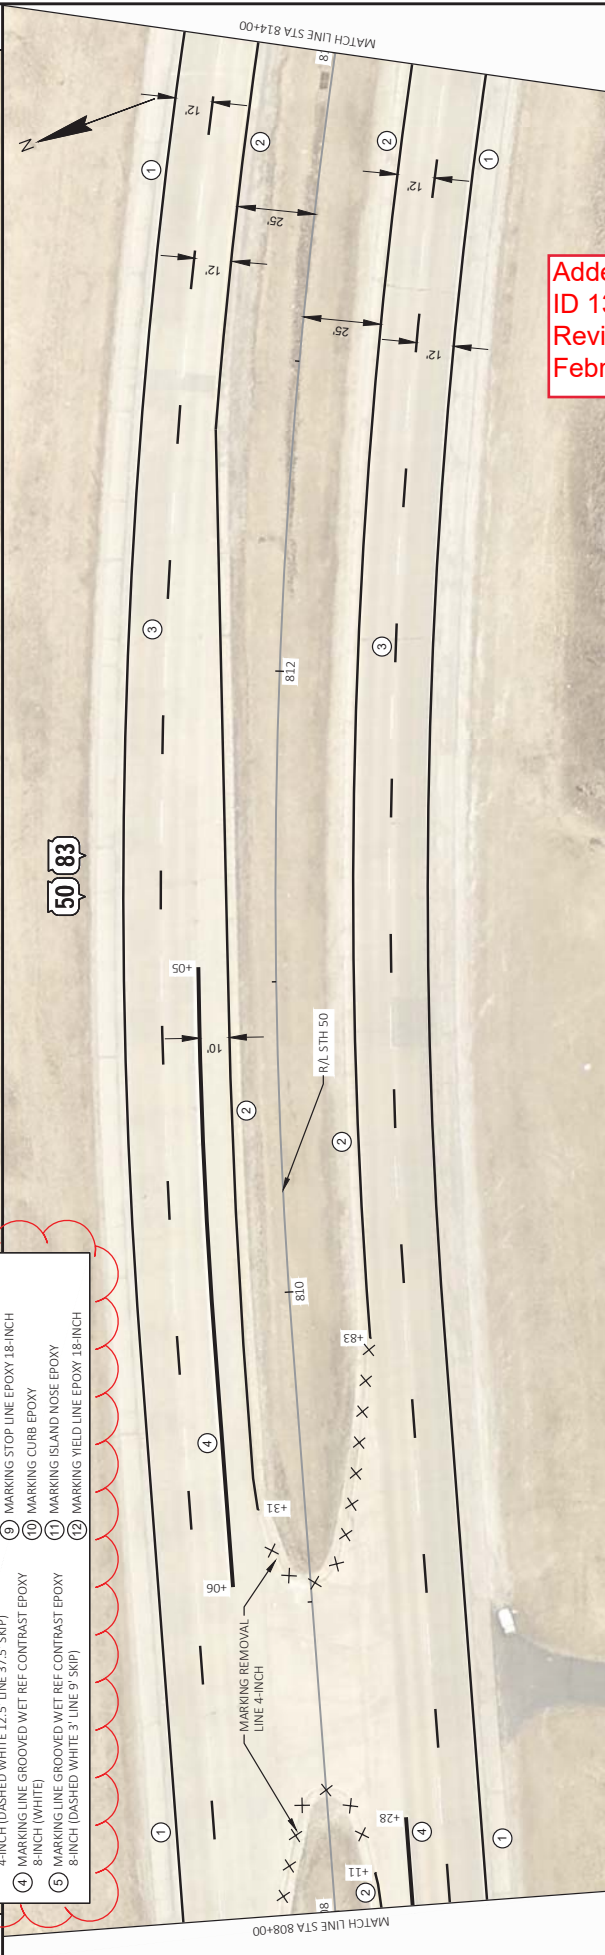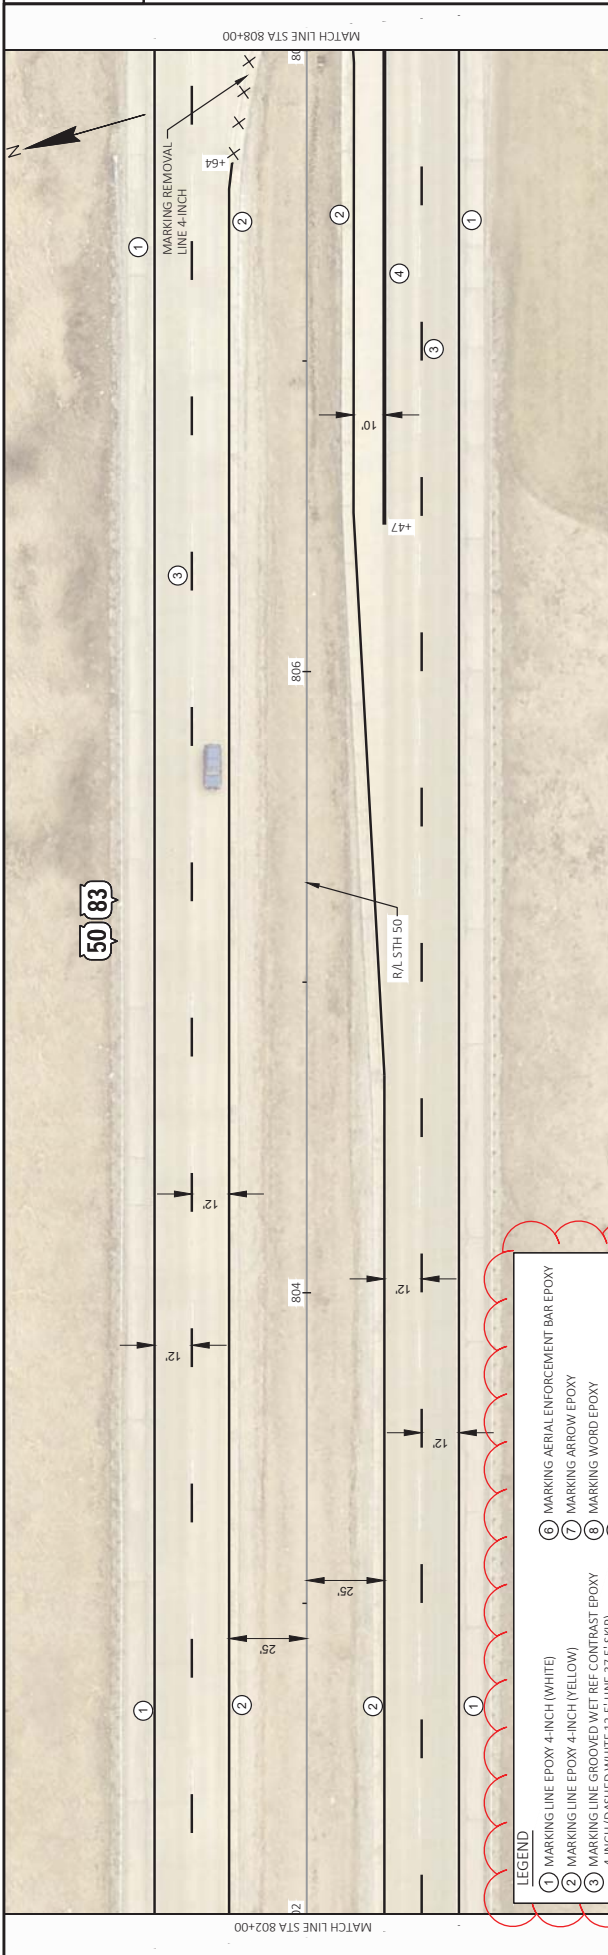

LEGEND

① MARKING LINE EPOXY 4-INCH (WHITE)	⑥ MARKING AERIAL ENFORCEMENT BAR EPOXY
② MARKING LINE EPOXY 4-INCH (YELLOW)	⑦ MARKING ARROW EPOXY
③ MARKING LINE GROOVED WET REF CONTRAST EPOXY 4-INCH (DASHED WHITE 1.25' LINE 37.5' SKIP)	⑧ MARKING WORD EPOXY
④ MARKING LINE GROOVED WET REF CONTRAST EPOXY 8-INCH (WHITE)	⑨ MARKING STOP LINE EPOXY 18-INCH
⑤ MARKING LINE GROOVED WET REF CONTRAST EPOXY 8-INCH (DASHED WHITE 3' LINE 9' SKIP)	⑩ MARKING CURB EPOXY
	⑪ MARKING ISLAND NOSE EPOXY
	⑫ MARKING YIELD LINE EPOXY 18-INCH


Addendum No. 01
ID 1310-18-70
Revised Sheet 109
February 4, 2021

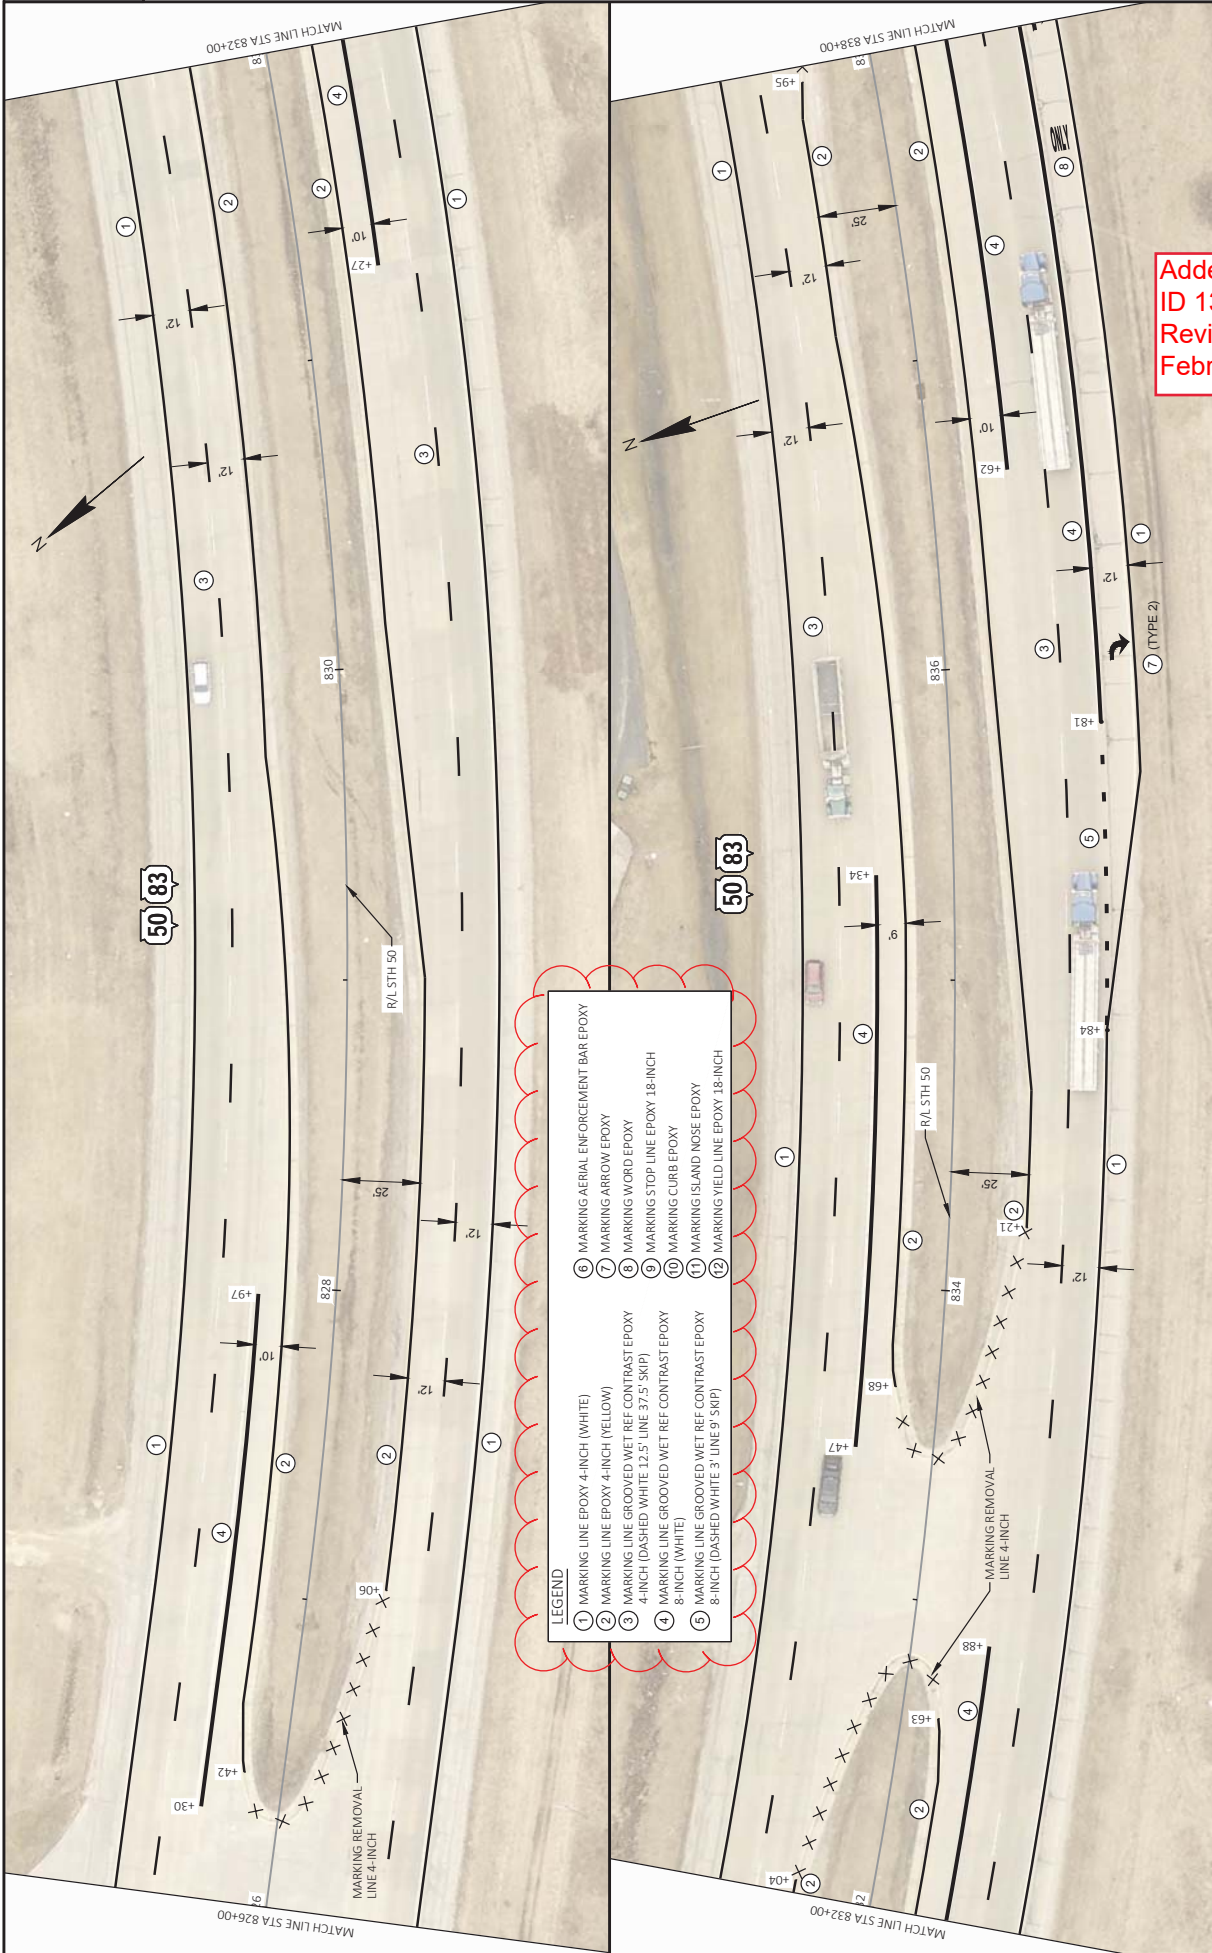

LEGEND

① MARKING LINE EPOXY 4-INCH (WHITE)	⑥ MARKING AERIAL ENFORCEMENT BAR EPOXY
② MARKING LINE EPOXY 4-INCH (YELLOW)	⑦ MARKING ARROW EPOXY
③ MARKING LINE GROOVED WET REF CONTRAST EPOXY 4-INCH (DASHED WHITE 1/2" LINE 3/7.5' SKIP)	⑧ MARKING WORD EPOXY
④ MARKING LINE GROOVED WET REF CONTRAST EPOXY 8-INCH (WHITE)	⑨ MARKING STOP LINE EPOXY 18-INCH
⑤ MARKING LINE GROOVED WET REF CONTRAST EPOXY 8-INCH (DASHED WHITE 3" LINE 9' SKIP)	⑩ MARKING CURB EPOXY
	⑪ MARKING ISLAND NOSE EPOXY
	⑫ MARKING YIELD LINE EPOXY 18-INCH



Addendum No. 01
 ID 1310-18-70
 Revised Sheet 111
 February 4, 2021

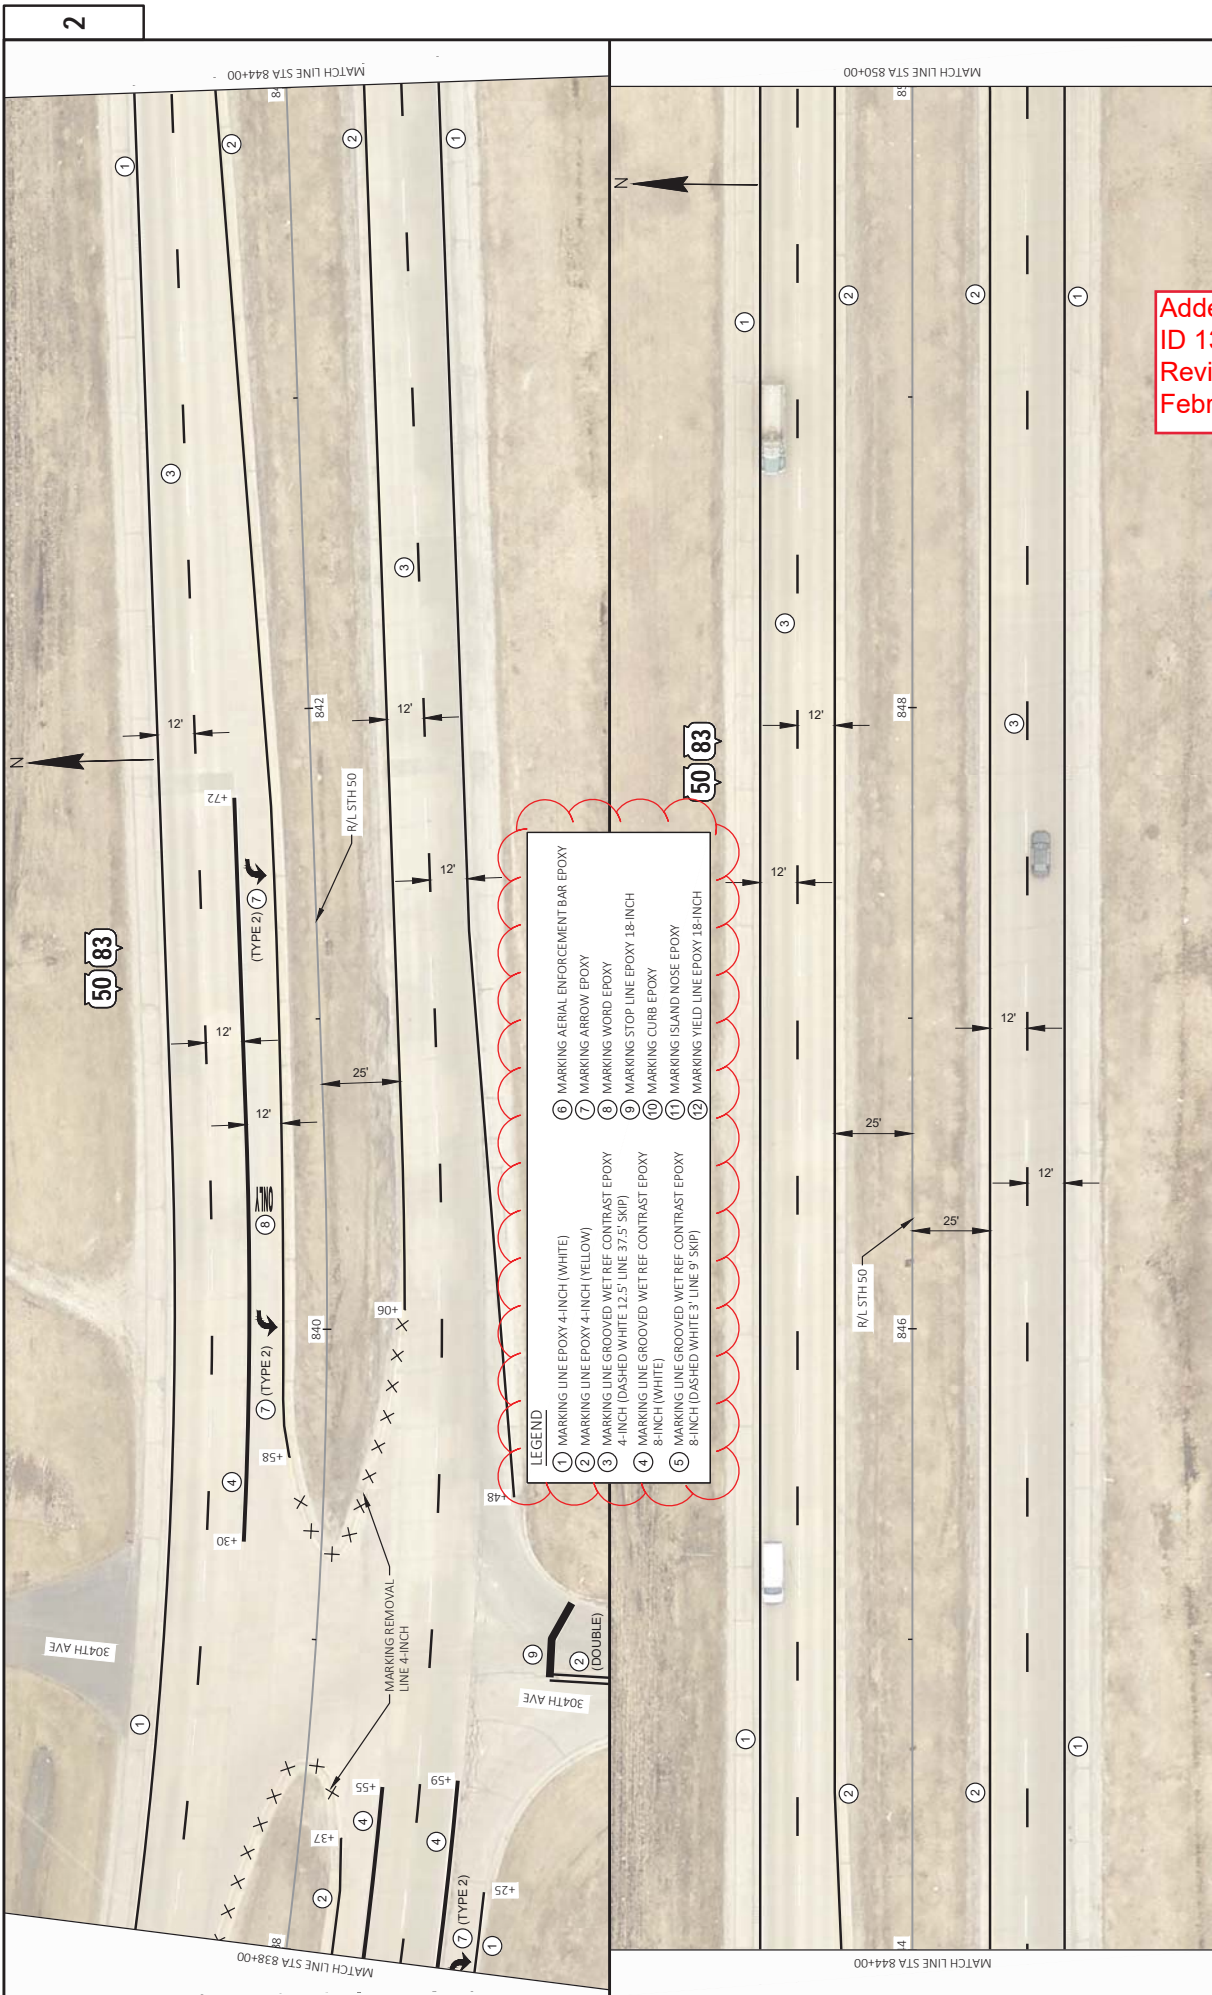

LEGEND

1	MARKING LINE EPOXY 4-INCH (WHITE)	6	MARKING AERIAL ENFORCEMENT BAR EPOXY
2	MARKING LINE EPOXY 4-INCH (YELLOW)	7	MARKING ARROW EPOXY
3	MARKING LINE GROOVED WET REF. CONTRAST EPOXY 4-INCH (DASHED WHITE 12.5' LINE 37.5' SKIP)	8	MARKING WORD EPOXY
4	MARKING LINE GROOVED WET REF. CONTRAST EPOXY 8-INCH (WHITE)	9	MARKING STOP LINE EPOXY 18-INCH
5	MARKING LINE GROOVED WET REF. CONTRAST EPOXY 8-INCH (DASHED WHITE 3' LINE 9' SKIP)	10	MARKING CURB EPOXY
		11	MARKING ISLAND NOSE EPOXY
		12	MARKING YIELD LINE EPOXY 18-INCH



Addendum No. 01
ID 1310-18-70
Revised Sheet 112
February 4, 2021

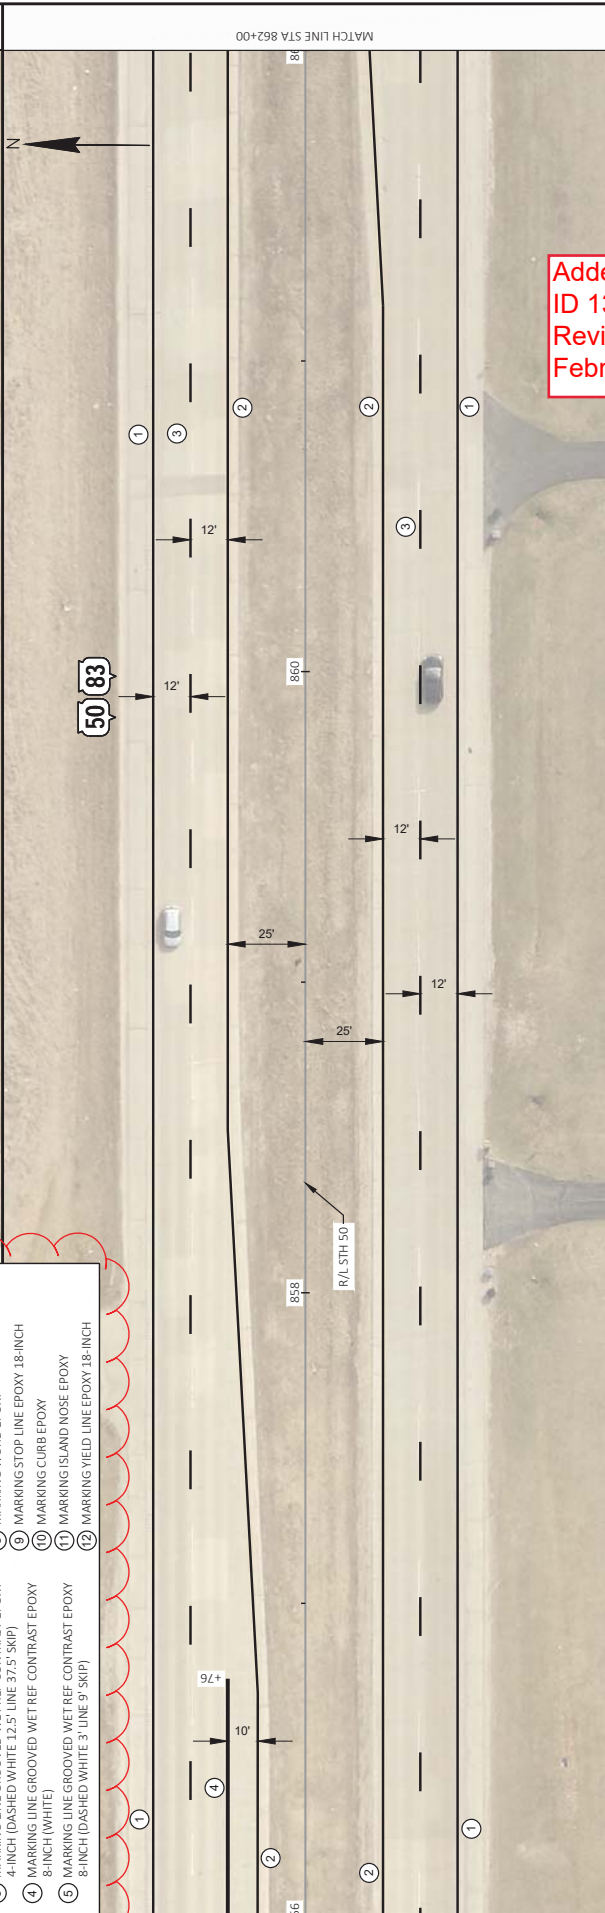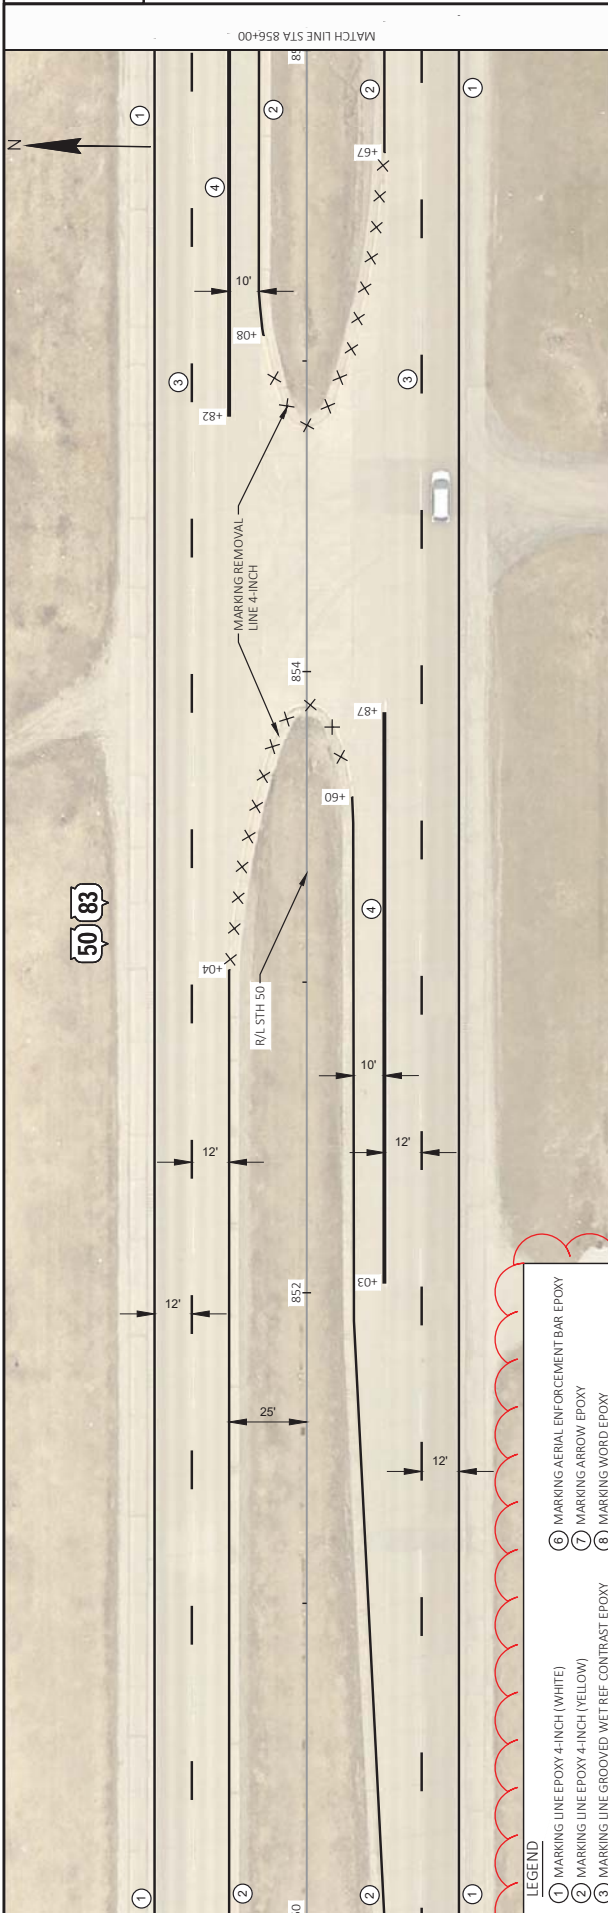

LEGEND

①	MARKING LINE EPOXY 4-INCH (WHITE)	⑥	MARKING AERIAL ENFORCEMENT BAR EPOXY
②	MARKING LINE EPOXY 4-INCH (YELLOW)	⑦	MARKING ARROW EPOXY
③	MARKING LINE GROOVED WET REF CONTRAST EPOXY 4-INCH (DASHED WHITE 12.5' LINE 37.5' SKIP)	⑧	MARKING WORD EPOXY
④	MARKING LINE GROOVED WET REF CONTRAST EPOXY 8-INCH (WHITE)	⑨	MARKING STOP LINE EPOXY 18-INCH
⑤	MARKING LINE GROOVED WET REF CONTRAST EPOXY 8-INCH (DASHED WHITE 9' LINE 9' SKIP)	⑩	MARKING CURB EPOXY
		⑪	MARKING ISLAND NOSE EPOXY
		⑫	MARKING YIELD LINE EPOXY 18-INCH


Addendum No. 01
ID 1310-18-70
Revised Sheet 113
February 4, 2021

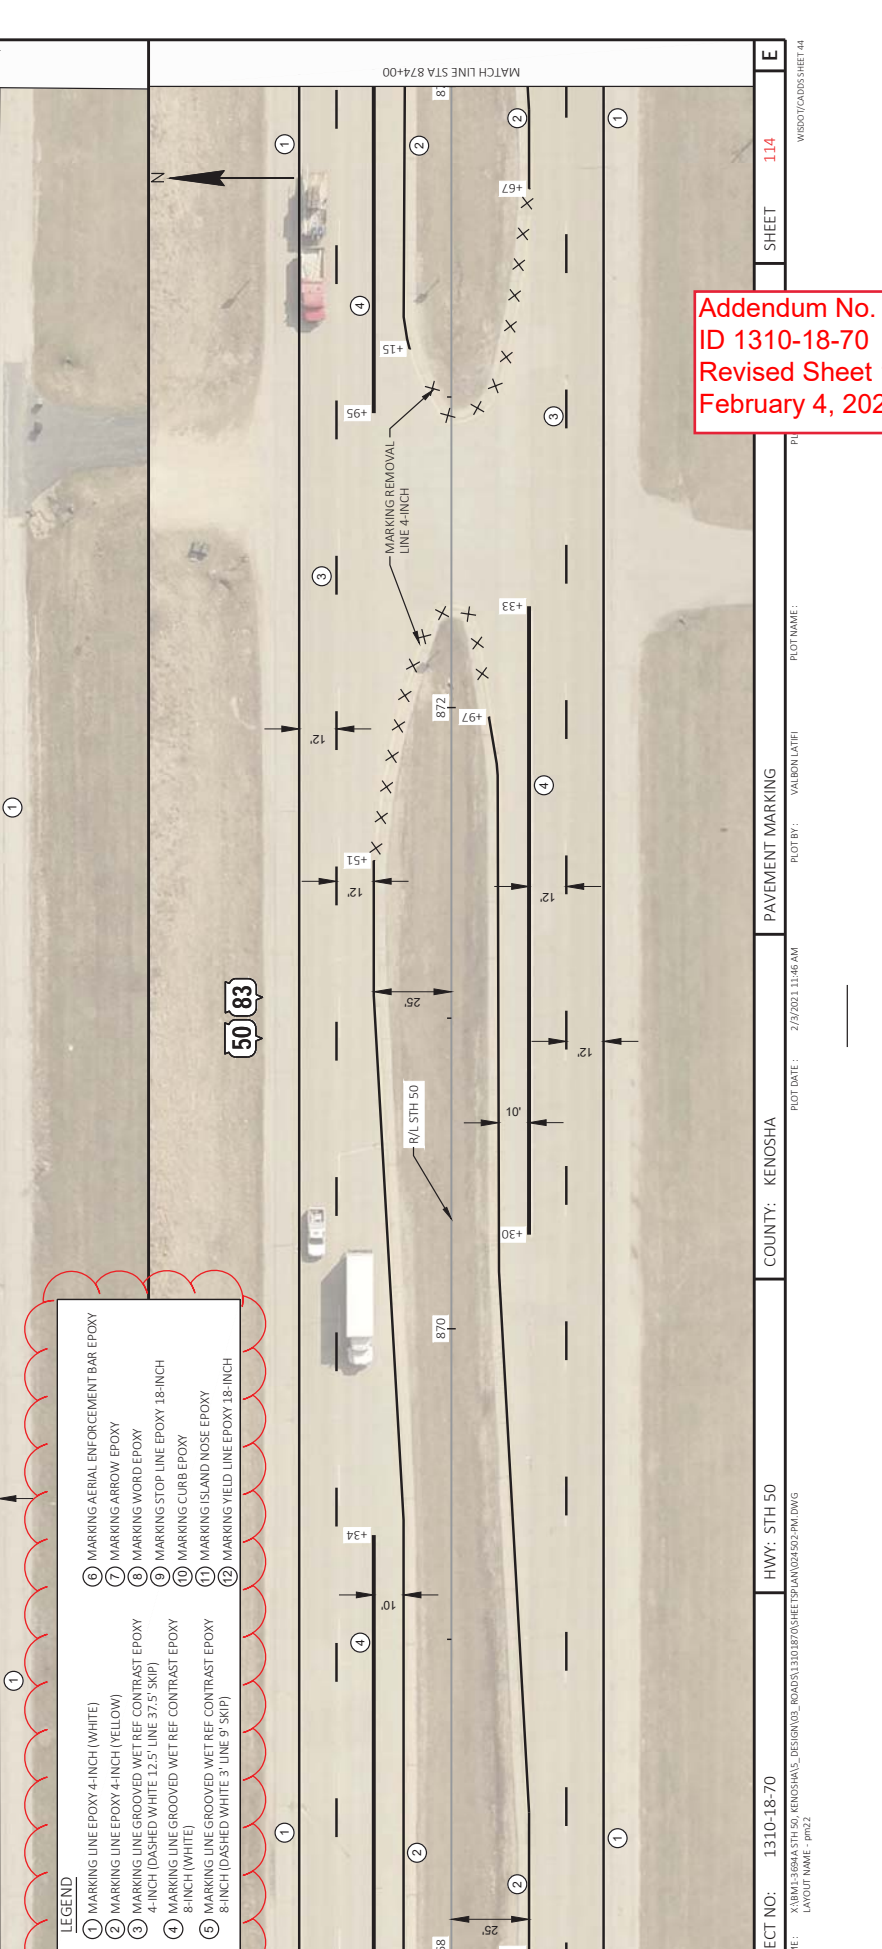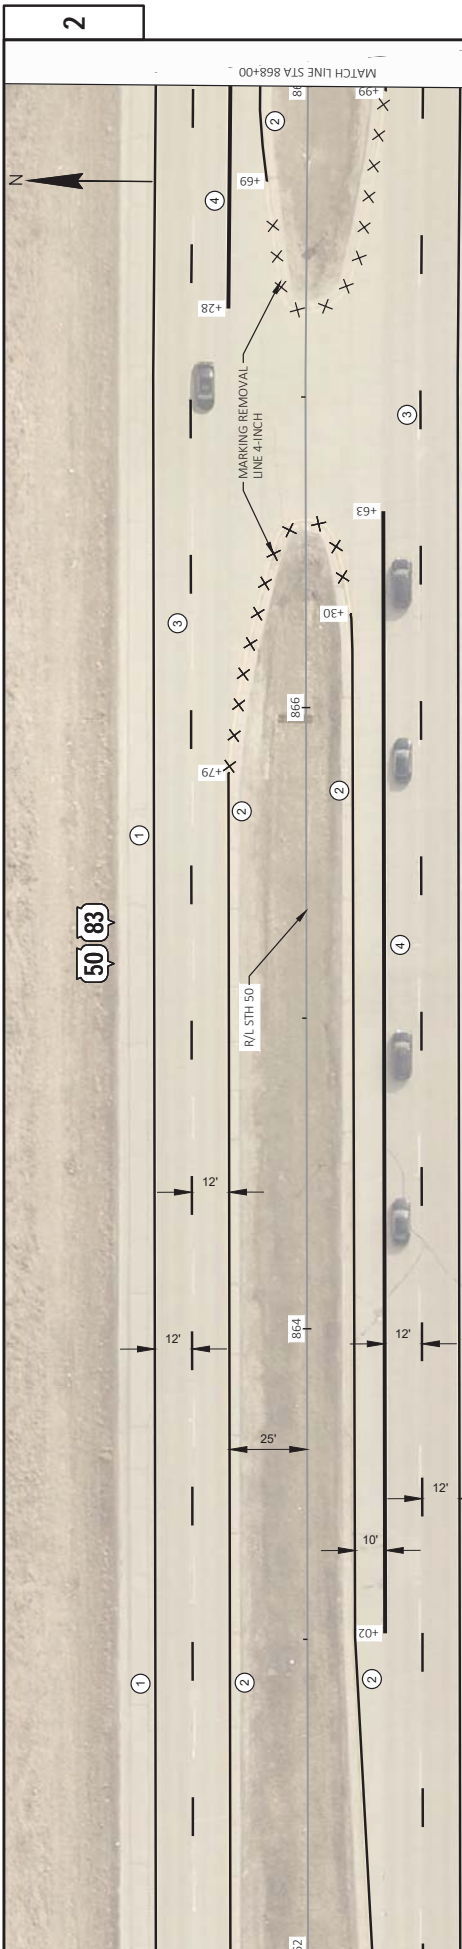

LEGEND

① MARKING LINE EPOXY 4-INCH (WHITE)	⑥ MARKING AERIAL ENFORCEMENT BAR EPOXY
② MARKING LINE EPOXY 4-INCH (YELLOW)	⑦ MARKING ARROW EPOXY
③ MARKING LINE GROOVED WET REF. CONTRAST EPOXY 4-INCH (DASHED WHITE 12.5' LINE 37.5' SKIP)	⑧ MARKING WORD EPOXY
④ MARKING LINE GROOVED WET REF. CONTRAST EPOXY 8-INCH (WHITE)	⑨ MARKING STOP LINE EPOXY 18-INCH
⑤ MARKING LINE GROOVED WET REF. CONTRAST EPOXY 8-INCH (DASHED WHITE 3' LINE 9' SKIP)	⑩ MARKING CURB EPOXY
	⑪ MARKING ISLAND NOSE EPOXY
	⑫ MARKING YIELD LINE EPOXY 18-INCH


Addendum No. 01
 ID 1310-18-70
 Revised Sheet 114
 February 4, 2021

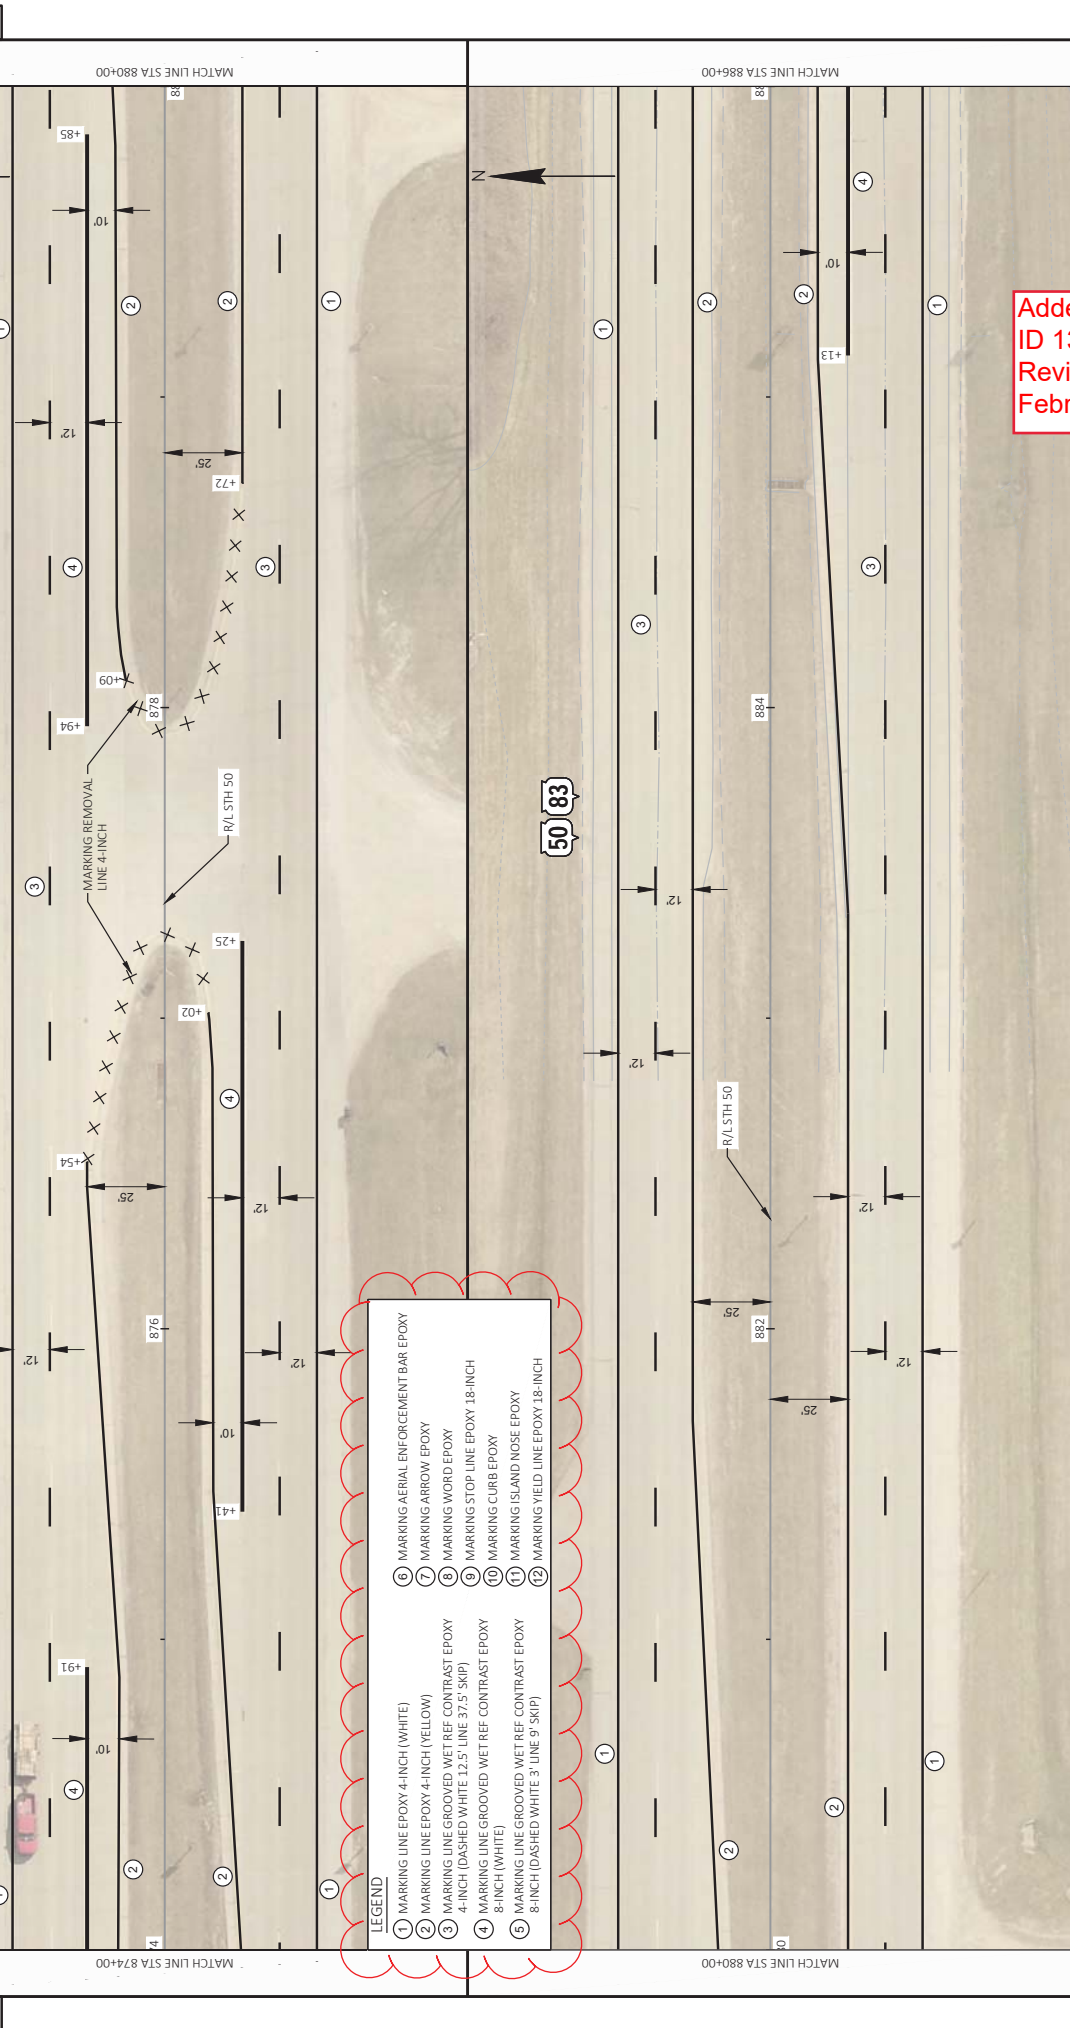



LEGEND

① MARKING LINE EPOXY 4-INCH (WHITE)	⑥ MARKING AERIAL ENFORCEMENT BAR EPOXY
② MARKING LINE EPOXY 4-INCH (YELLOW)	⑦ MARKING ARROW EPOXY
③ MARKING LINE GROOVED WET REF. CONTRAST EPOXY 4-INCH (DASHED WHITE 12.5' LINE 37.5' SKIP)	⑧ MARKING WORD EPOXY
④ MARKING LINE GROOVED WET REF. CONTRAST EPOXY 8-INCH (WHITE)	⑨ MARKING STOP LINE EPOXY 18-INCH
⑤ MARKING LINE GROOVED WET REF. CONTRAST EPOXY 8-INCH (DASHED WHITE 3' LINE 9' SKIP)	⑩ MARKING CURB EPOXY
	⑪ MARKING ISLAND NOSE EPOXY
	⑫ MARKING YIELD LINE EPOXY 18-INCH

Addendum No. 01
ID 1310-18-70
Revised Sheet 115
February 4, 2021

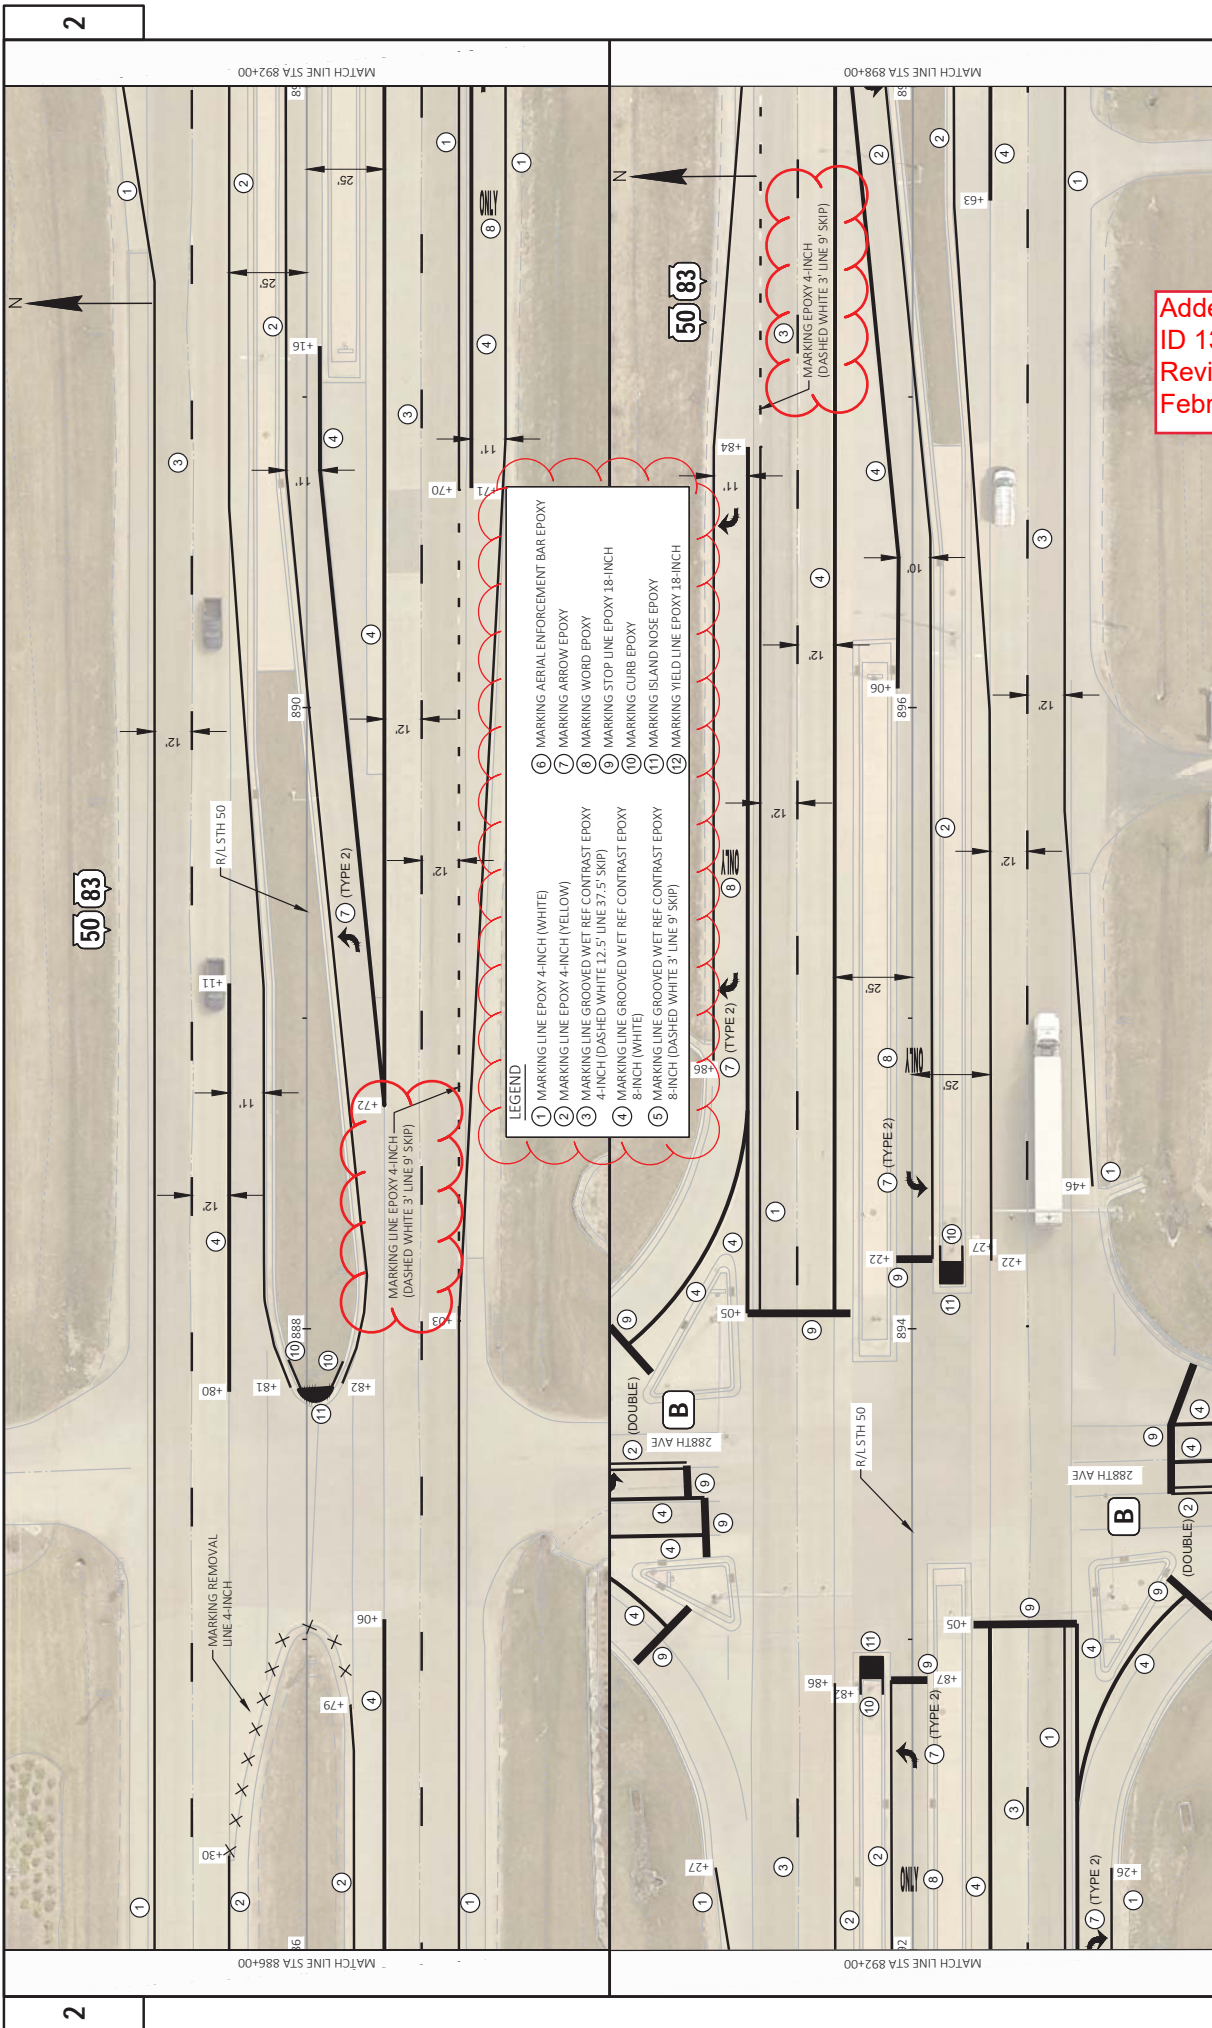


Addendum No. 01
 ID 1310-18-70
 Revised Sheet 116
 February 4, 2021

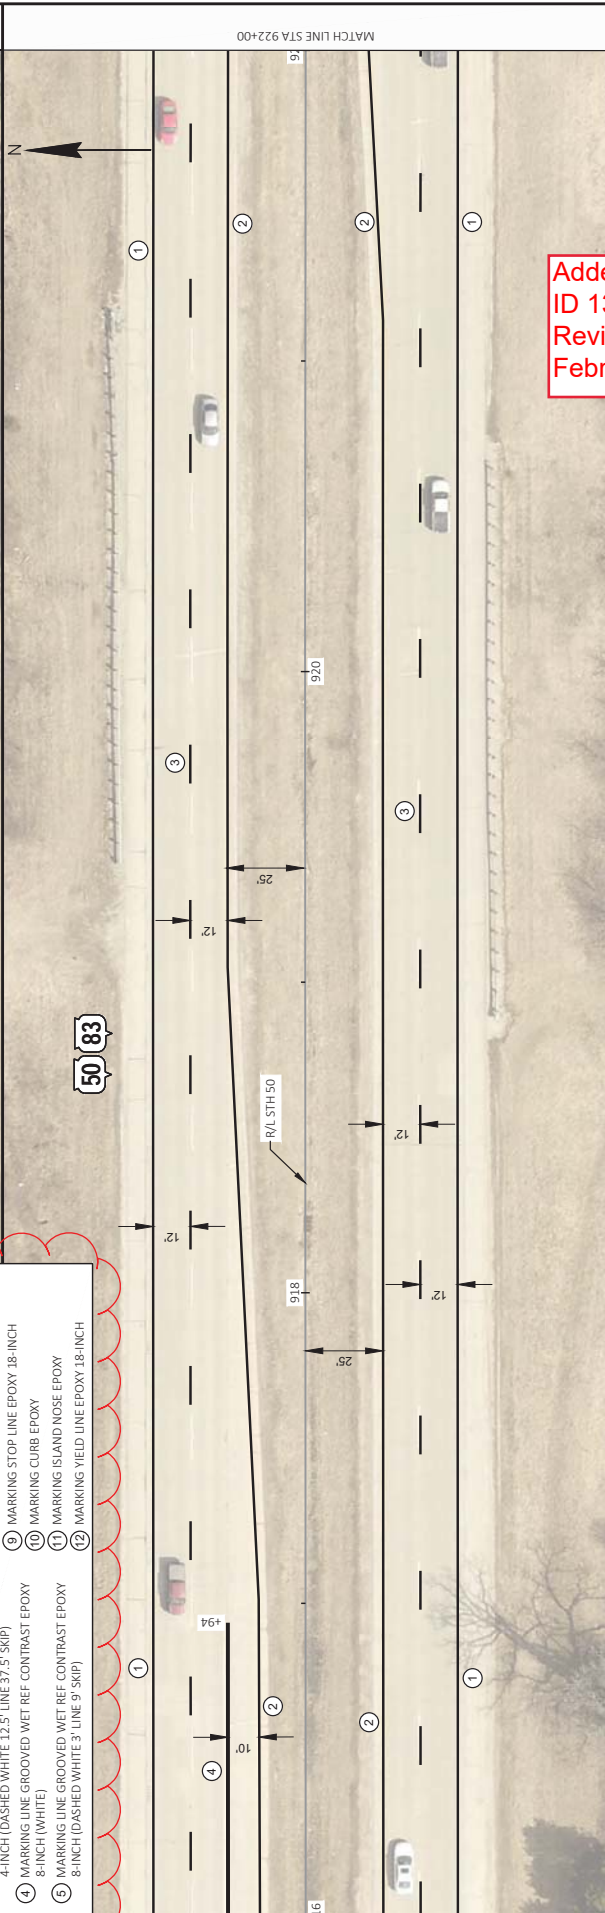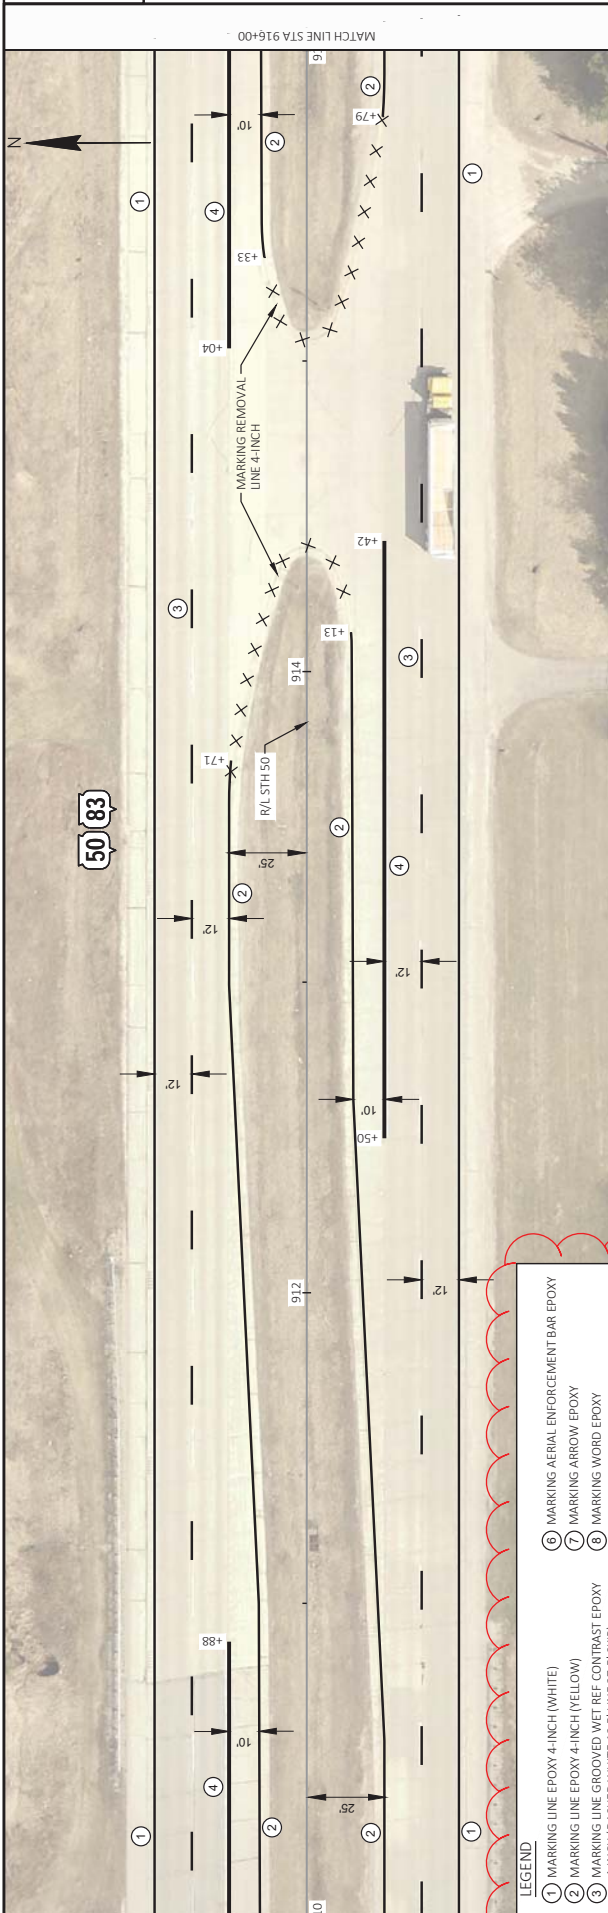

LEGEND


① MARKING LINE EPOXY 4-INCH (WHITE)	⑥ MARKING AERIAL ENFORCEMENT BAR EPOXY
② MARKING LINE EPOXY 4-INCH (YELLOW)	⑦ MARKING ARROW EPOXY
③ MARKING LINE GROOVED WET REF CONTRAST EPOXY 4-INCH (DASHED WHITE 12.5' LINE 37.5' SKIP)	⑧ MARKING WORD EPOXY
④ MARKING LINE GROOVED WET REF CONTRAST EPOXY 8-INCH (WHITE)	⑨ MARKING STOP LINE EPOXY 18-INCH
⑤ MARKING LINE GROOVED WET REF CONTRAST EPOXY 8-INCH (DASHED WHITE 3' LINE 9' SKIP)	⑩ MARKING CURB EPOXY
	⑪ MARKING ISLAND NOSE EPOXY
	⑫ MARKING YIELD LINE EPOXY 18-INCH

Addendum No. 01
ID 1310-18-70
Revised Sheet 118
February 4, 2021

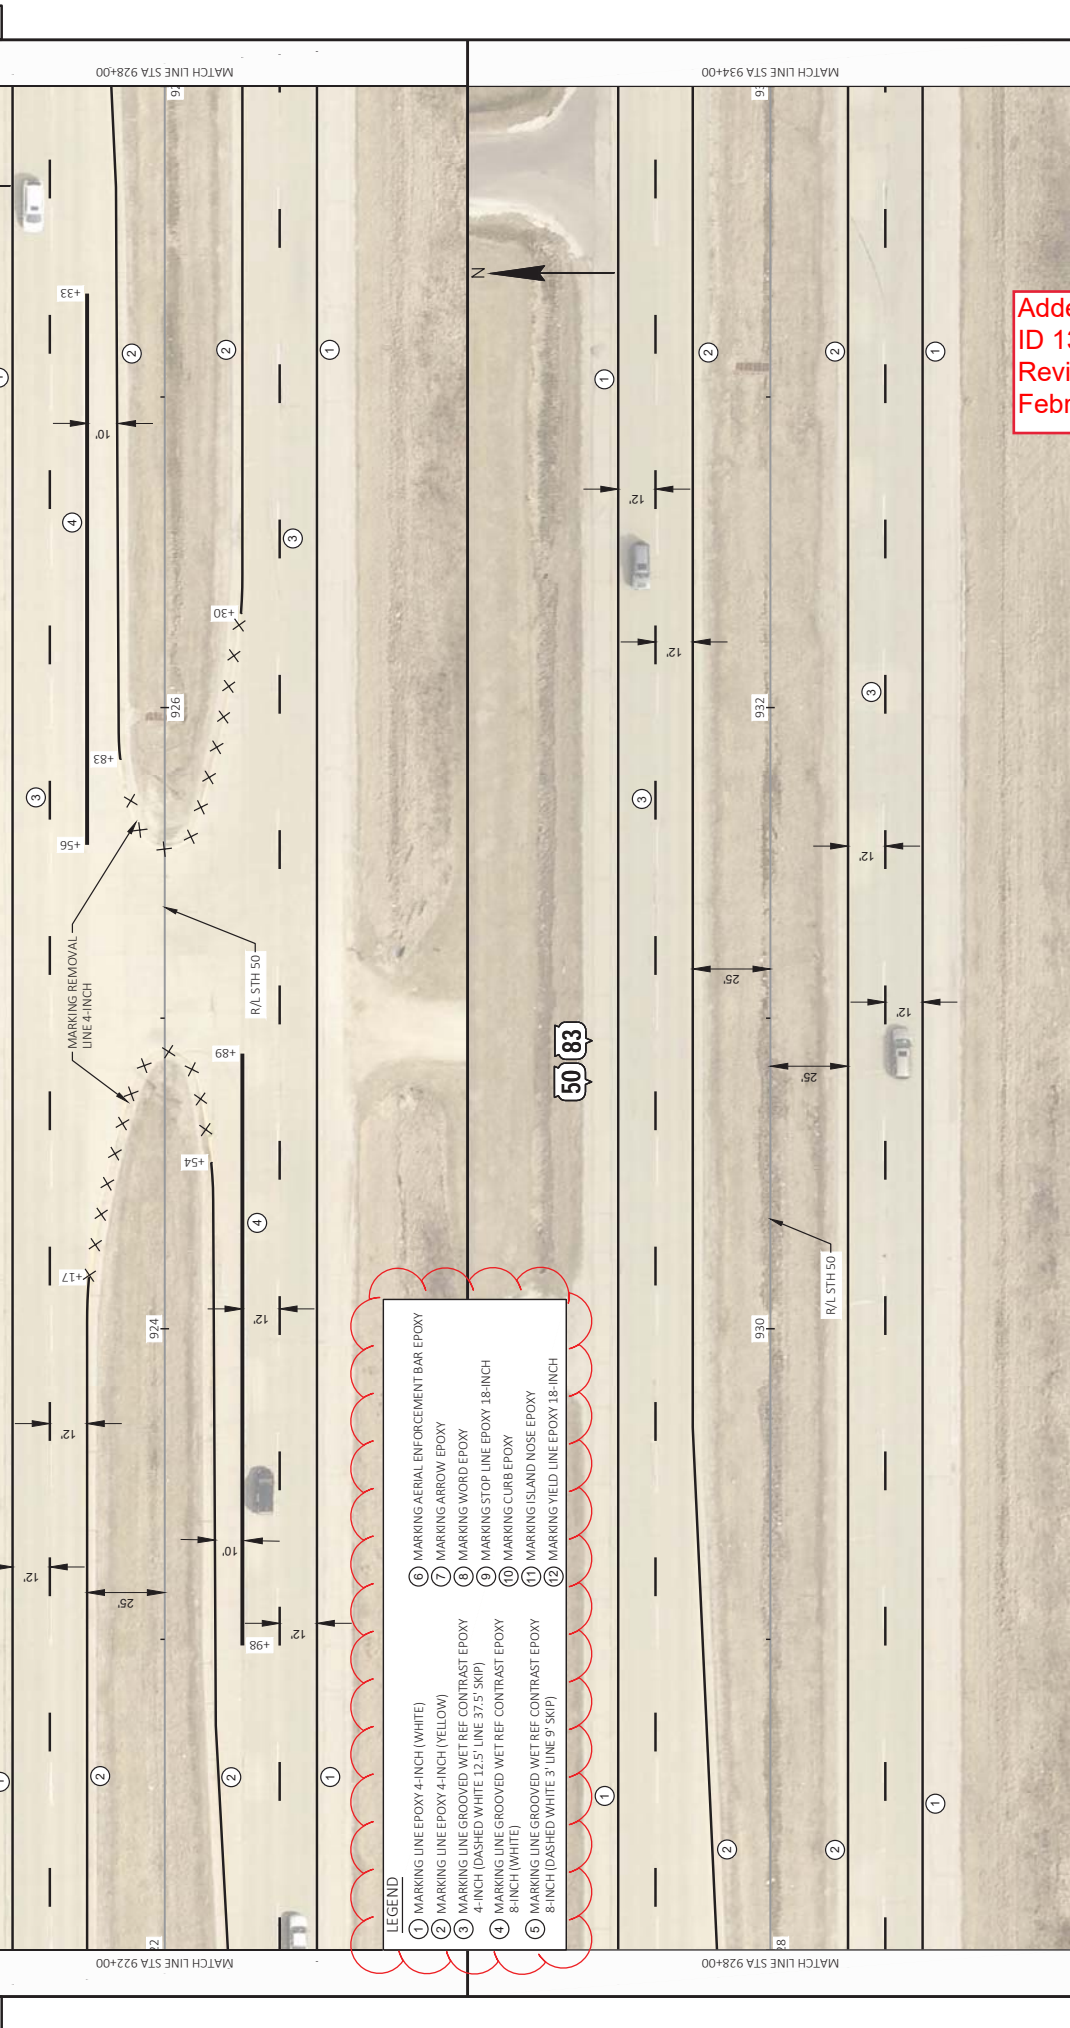

- LEGEND**
- ① MARKING LINE EPOXY 4-INCH (WHITE)
 - ② MARKING LINE EPOXY 4-INCH (YELLOW)
 - ③ MARKING LINE GROOVED WET REF. CONTRAST EPOXY 4-INCH (DASHED WHITE 12.5' LINE 37.5' SKIP)
 - ④ MARKING LINE GROOVED WET REF. CONTRAST EPOXY 8-INCH (WHITE)
 - ⑤ MARKING LINE GROOVED WET REF. CONTRAST EPOXY 8-INCH (DASHED WHITE 3' LINE 9' SKIP)
 - ⑥ MARKING AERIAL ENFORCEMENT BAR EPOXY
 - ⑦ MARKING ARROW EPOXY
 - ⑧ MARKING WORD EPOXY
 - ⑨ MARKING STOP LINE EPOXY 18-INCH
 - ⑩ MARKING CURB EPOXY
 - ⑪ MARKING ISLAND NOSE EPOXY
 - ⑫ MARKING YIELD LINE EPOXY 18-INCH

Addendum No. 01
 ID 1310-18-70
 Revised Sheet 119
 February 4, 2021

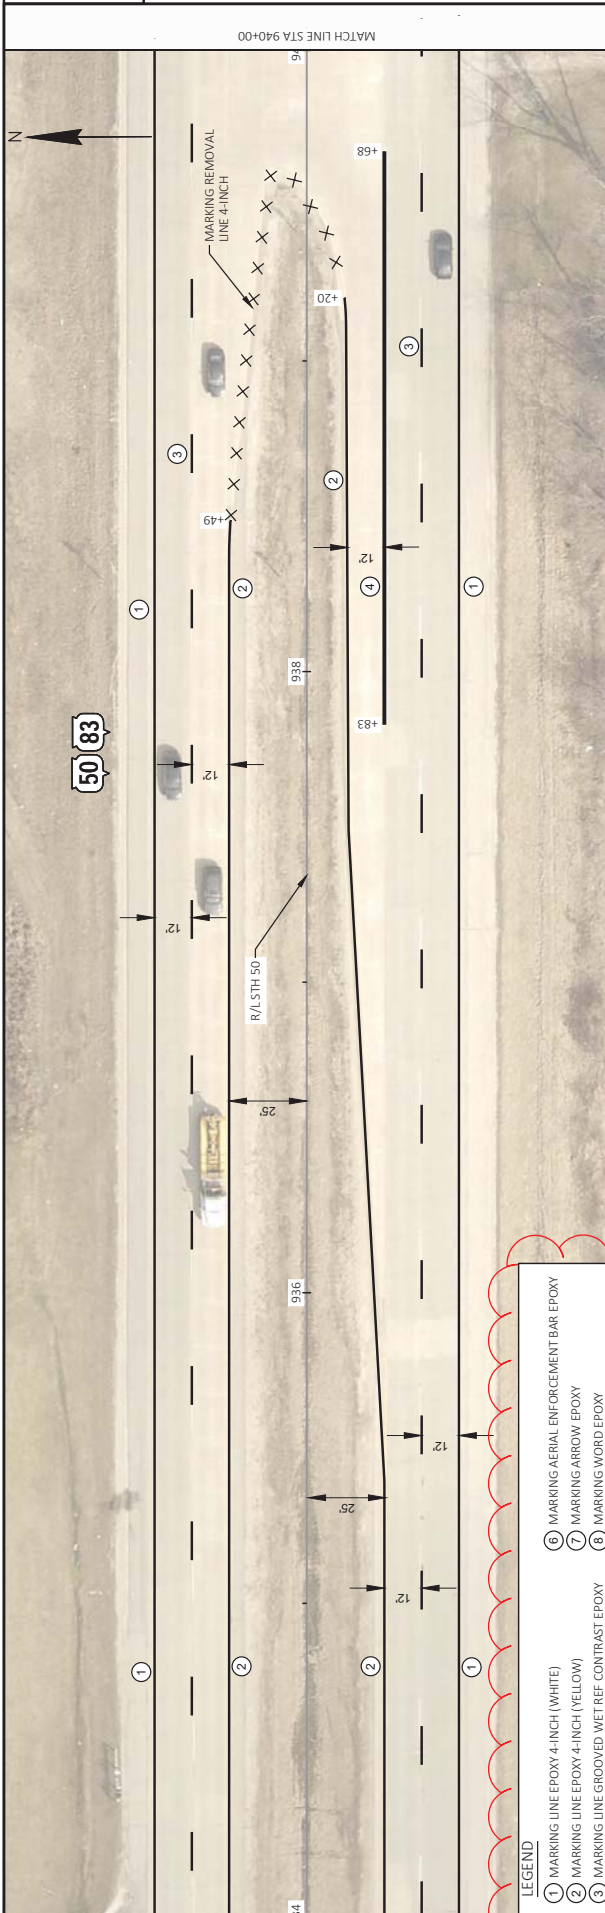

MATCH LINE STA 940+00

MATCH LINE STA 934+00

LEGEND

①	MARKING LINE EPOXY 4-INCH (WHITE)	⑥	MARKING AERIAL ENFORCEMENT BAR EPOXY
②	MARKING LINE EPOXY 4-INCH (YELLOW)	⑦	MARKING ARROW EPOXY
③	MARKING LINE GROOVED WET REF CONTRAST EPOXY 4-INCH (DASHED WHITE 12.5' LINE 37.5' SKIP)	⑧	MARKING WORD EPOXY
④	MARKING LINE GROOVED WET REF CONTRAST EPOXY 8-INCH (WHITE)	⑨	MARKING STOP LINE EPOXY 18-INCH
⑤	MARKING LINE GROOVED WET REF CONTRAST EPOXY 8-INCH (DASHED WHITE 3' LINE 9' SKIP)	⑩	MARKING CURB EPOXY
		⑪	MARKING ISLAND NOSE EPOXY
		⑫	MARKING YIELD LINE EPOXY 18-INCH




MATCH LINE STA 946+00

MATCH LINE STA 940+00

PROJECT NO: 1310-18-70	COUNTY: KENOSHA	PAVEMENT MARKING	SHEET 120	E
FILE NAME: X:\BMT\3894\STH 50_KENOSHAS_DESIGN\03_ROADS\3130\18\06\SHR\PLAN\024502-PM.DWG	FLY BY: VALBON/LATIFI	PLOT NAME:		
LAYOUT NAME: pm28	PLOT DATE: 2/9/2021 11:47 AM			



Addendum No. 01
ID 1310-18-70
Revised Sheet 120
February 4, 2021

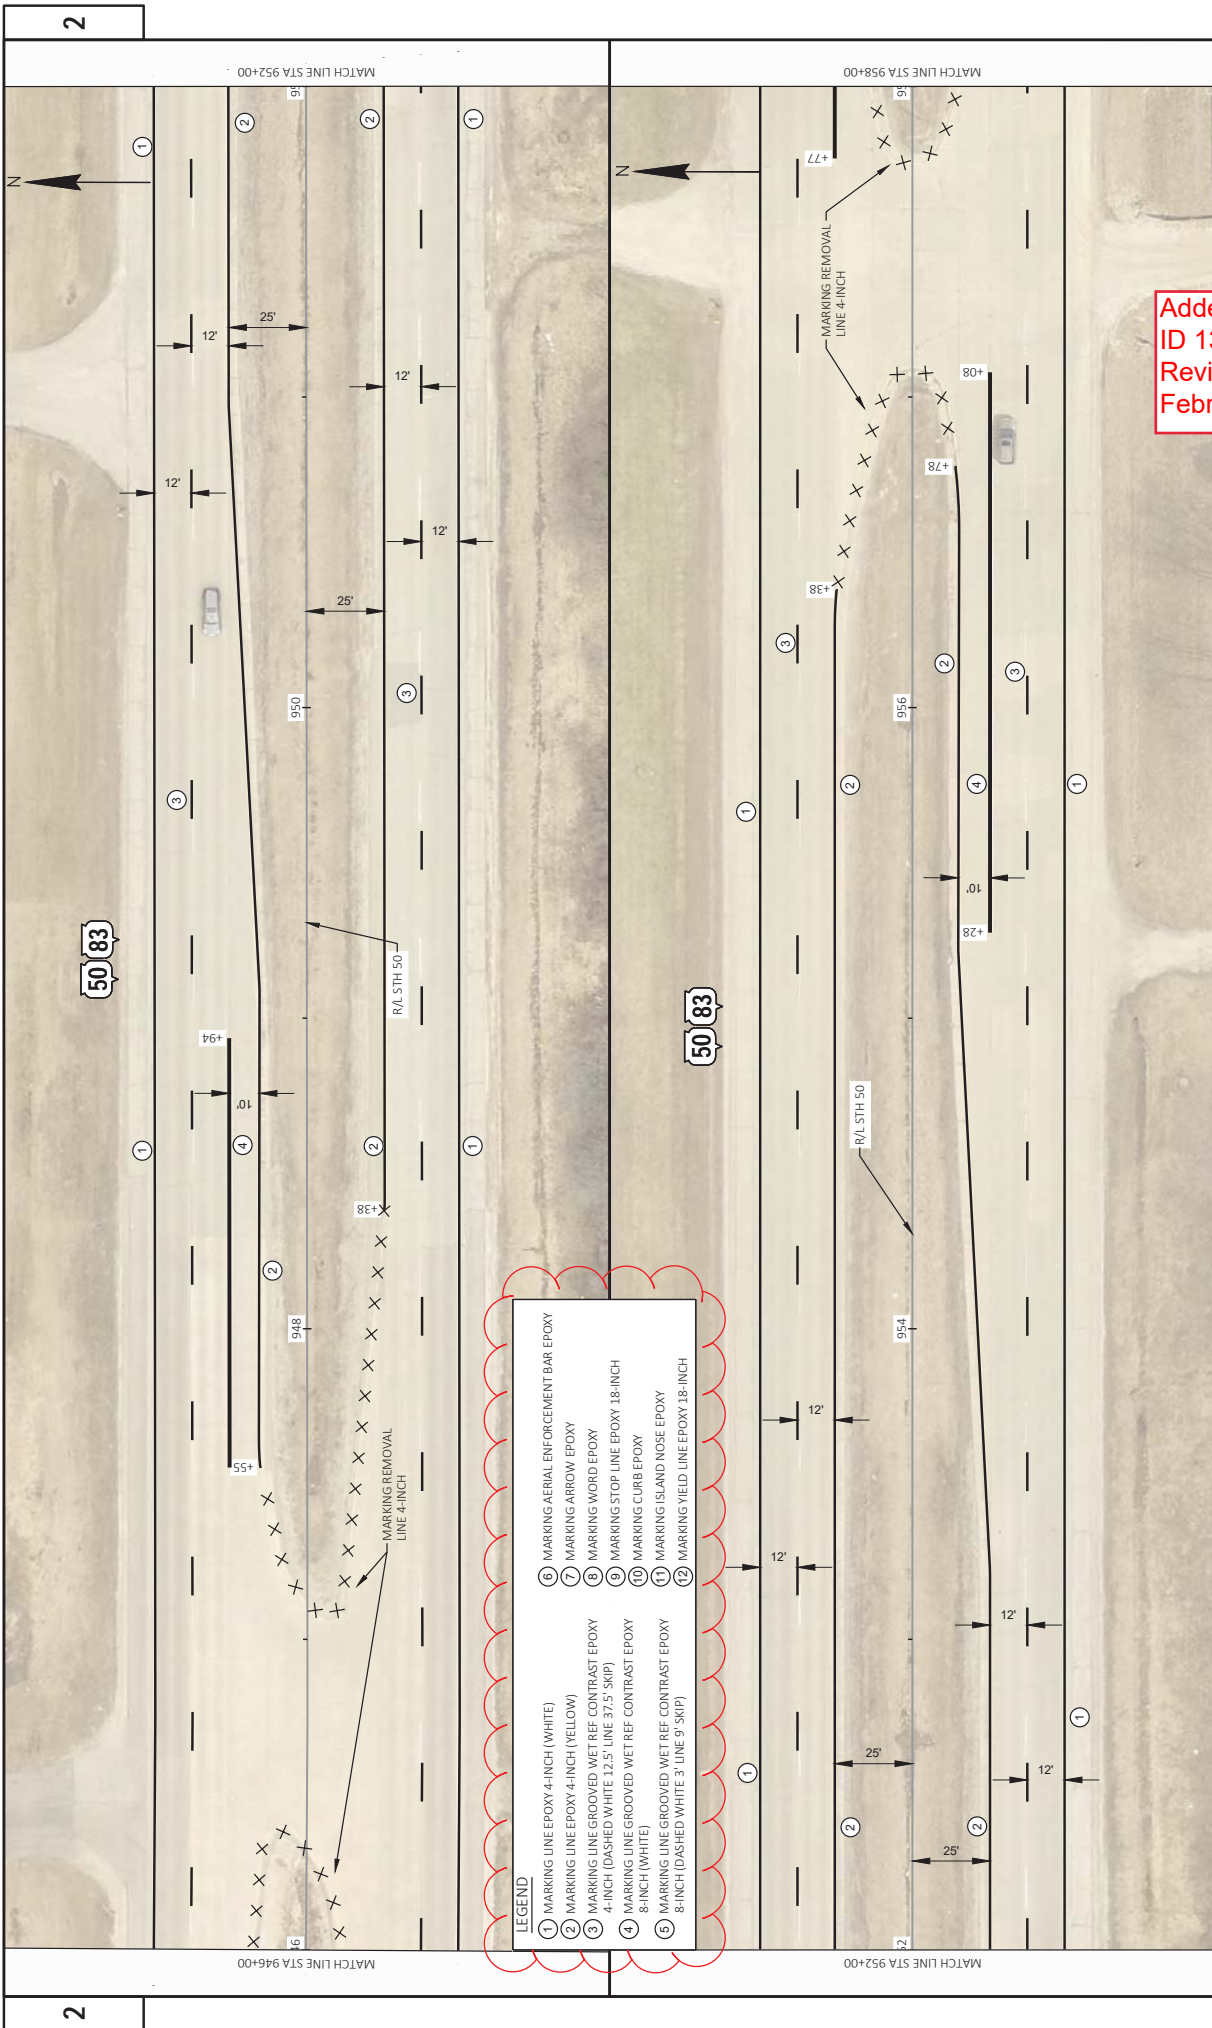

LEGEND

①	MARKING LINE EPOXY 4-INCH (WHITE)	⑥	MARKING AERIAL ENFORCEMENT BAR EPOXY
②	MARKING LINE EPOXY 4-INCH (YELLOW)	⑦	MARKING ARROW EPOXY
③	MARKING LINE GROOVED WET REF. CONTRAST EPOXY 4-INCH (DASHED WHITE 12.5' LINE 37.5' SKIP)	⑧	MARKING WORD EPOXY
④	MARKING LINE GROOVED WET REF. CONTRAST EPOXY 8-INCH (WHITE)	⑨	MARKING STOP LINE EPOXY 18-INCH
⑤	MARKING LINE GROOVED WET REF. CONTRAST EPOXY 8-INCH (DASHED WHITE 3' LINE 9' SKIP)	⑩	MARKING CURB EPOXY
		⑪	MARKING ISLAND NOSE EPOXY
		⑫	MARKING YIELD LINE EPOXY 18-INCH


Addendum No. 01
ID 1310-18-70
Revised Sheet 121
February 4, 2021

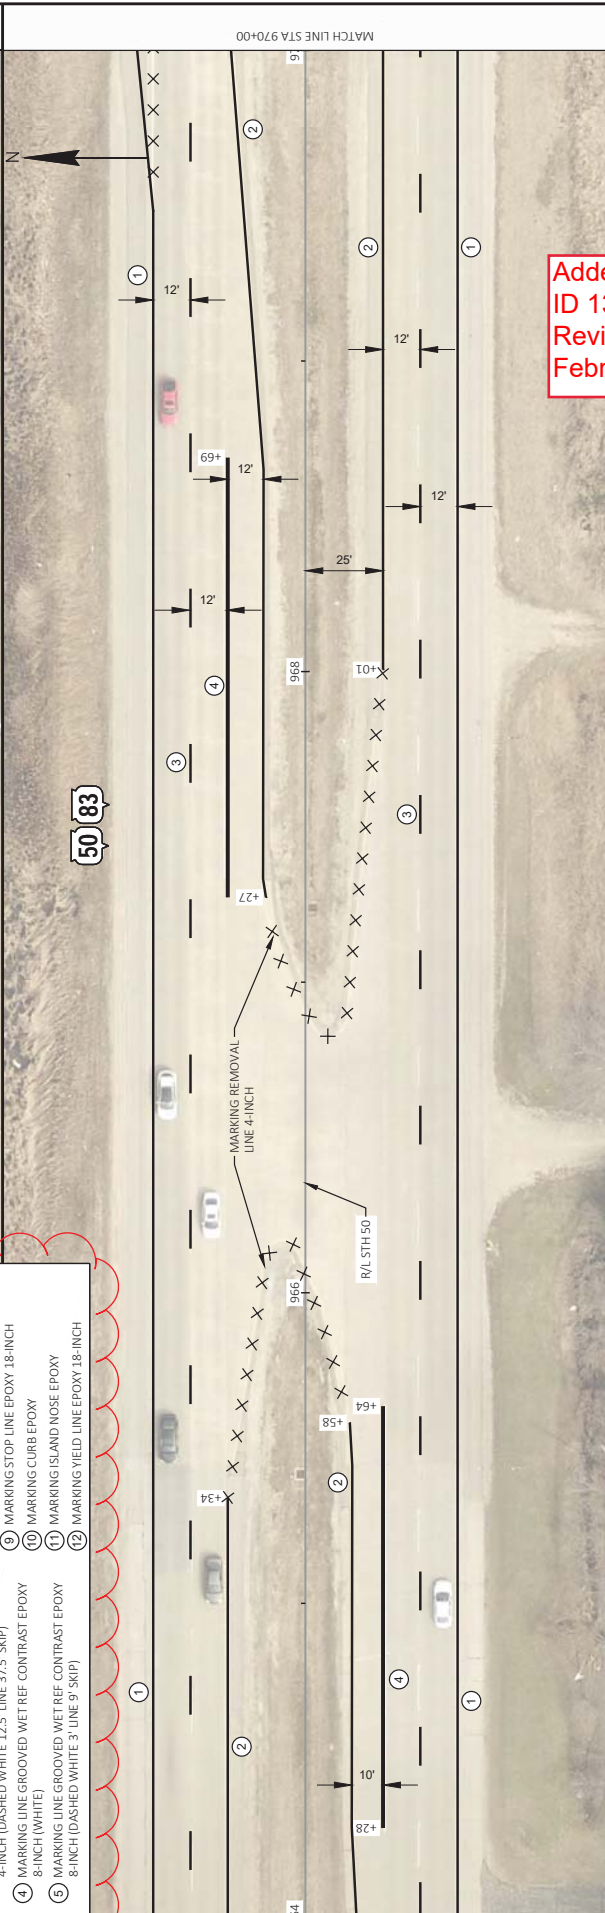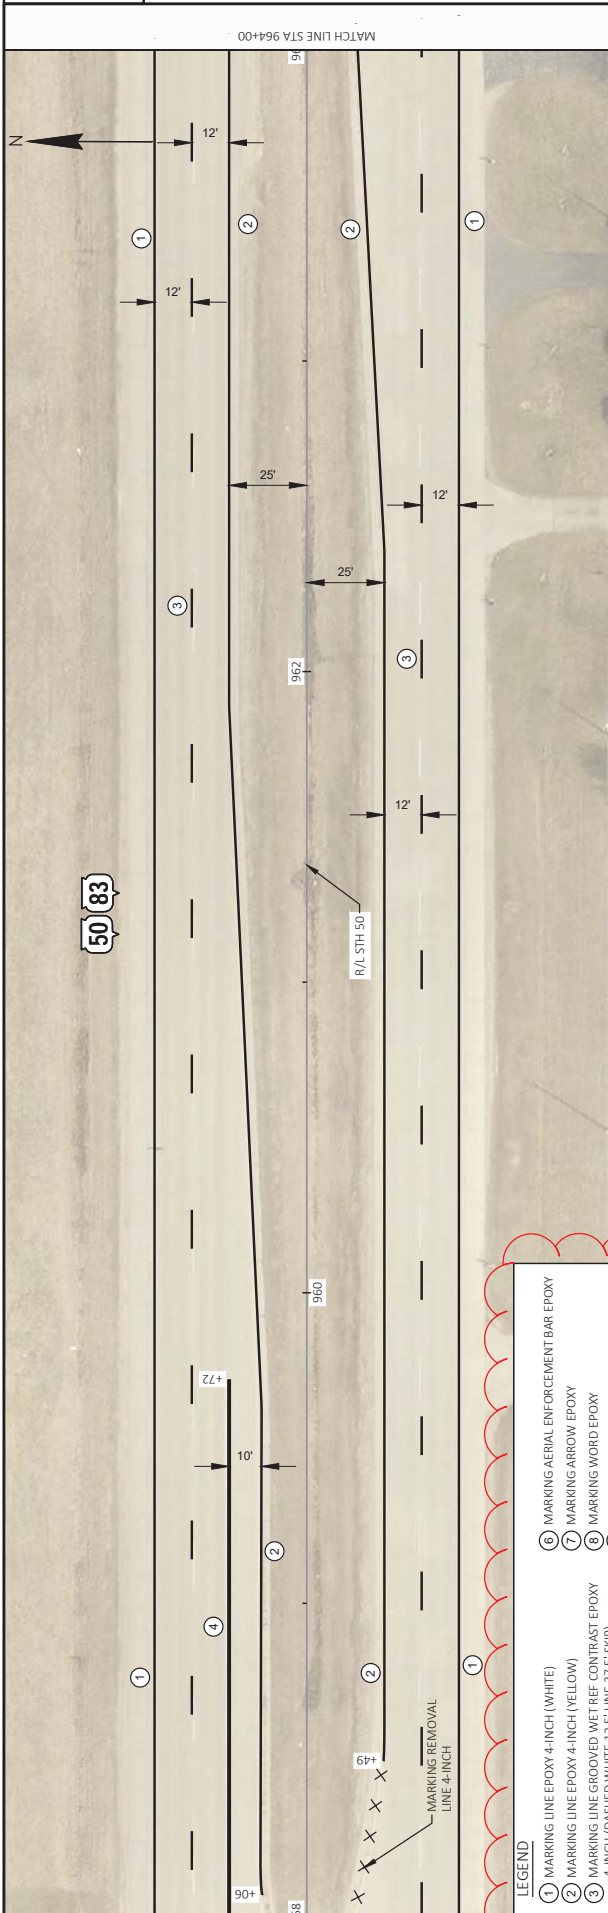

LEGEND

1	MARKING LINE EPOXY 4-INCH (WHITE)	6	MARKING AERIAL ENFORCEMENT BAR EPOXY
2	MARKING LINE EPOXY 4-INCH (YELLOW)	7	MARKING ARROW EPOXY
3	MARKING LINE GROOVED WET REF. CONTRAST EPOXY 4-INCH (DASHED WHITE 12.5' LINE 3/1.5' SKIP)	8	MARKING WORD EPOXY
4	MARKING LINE GROOVED WET REF. CONTRAST EPOXY 8-INCH (WHITE)	9	MARKING STOP LINE EPOXY 18-INCH
5	MARKING LINE GROOVED WET REF. CONTRAST EPOXY 8-INCH (DASHED WHITE 3' LINE 9' SKIP)	10	MARKING CURB EPOXY
		11	MARKING ISLAND NOSE EPOXY
		12	MARKING YIELD LINE EPOXY 18-INCH


Addendum No. 01
ID 1310-18-70
Revised Sheet 122
February 4, 2021

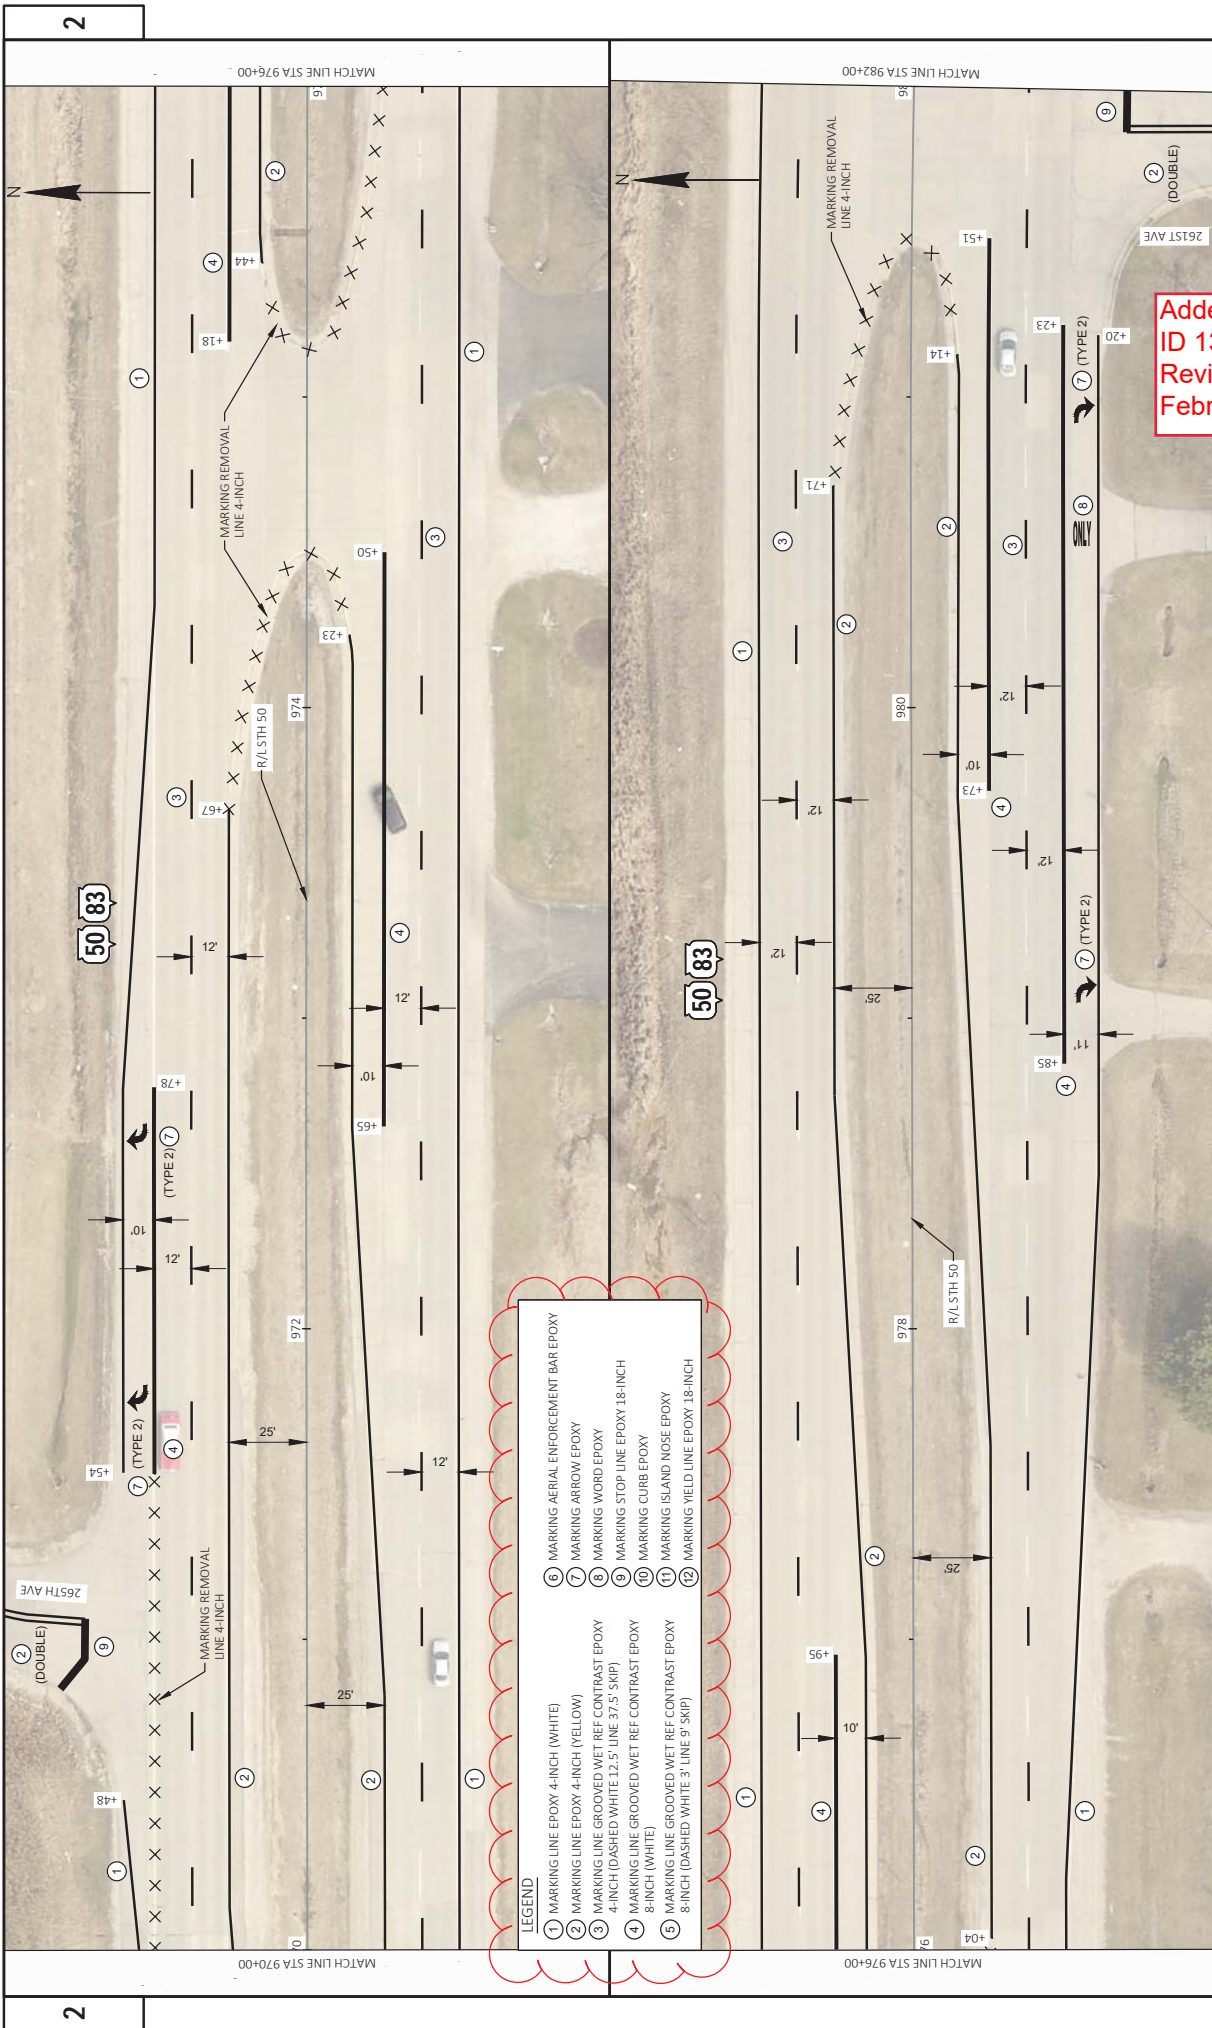

LEGEND


① MARKING LINE EPOXY 4-INCH (WHITE)	⑥ MARKING AERIAL ENFORCEMENT BAR EPOXY
② MARKING LINE EPOXY 4-INCH (YELLOW)	⑦ MARKING ARROW EPOXY
③ MARKING LINE GROOVED WET REF CONTRAST EPOXY 4-INCH (DASHED WHITE 12.5' LINE 37.5' SKIP)	⑧ MARKING WORD EPOXY
④ MARKING LINE GROOVED WET REF CONTRAST EPOXY 8-INCH (WHITE)	⑨ MARKING STOP LINE EPOXY 18-INCH
⑤ MARKING LINE GROOVED WET REF CONTRAST EPOXY 8-INCH (DASHED WHITE 3' LINE 9' SKIP)	⑩ MARKING CURB EPOXY
	⑪ MARKING ISLAND NOSE EPOXY
	⑫ MARKING YIELD LINE EPOXY 18-INCH

Addendum No. 01
 ID 1310-18-70
 Revised Sheet 123
 February 4, 2021

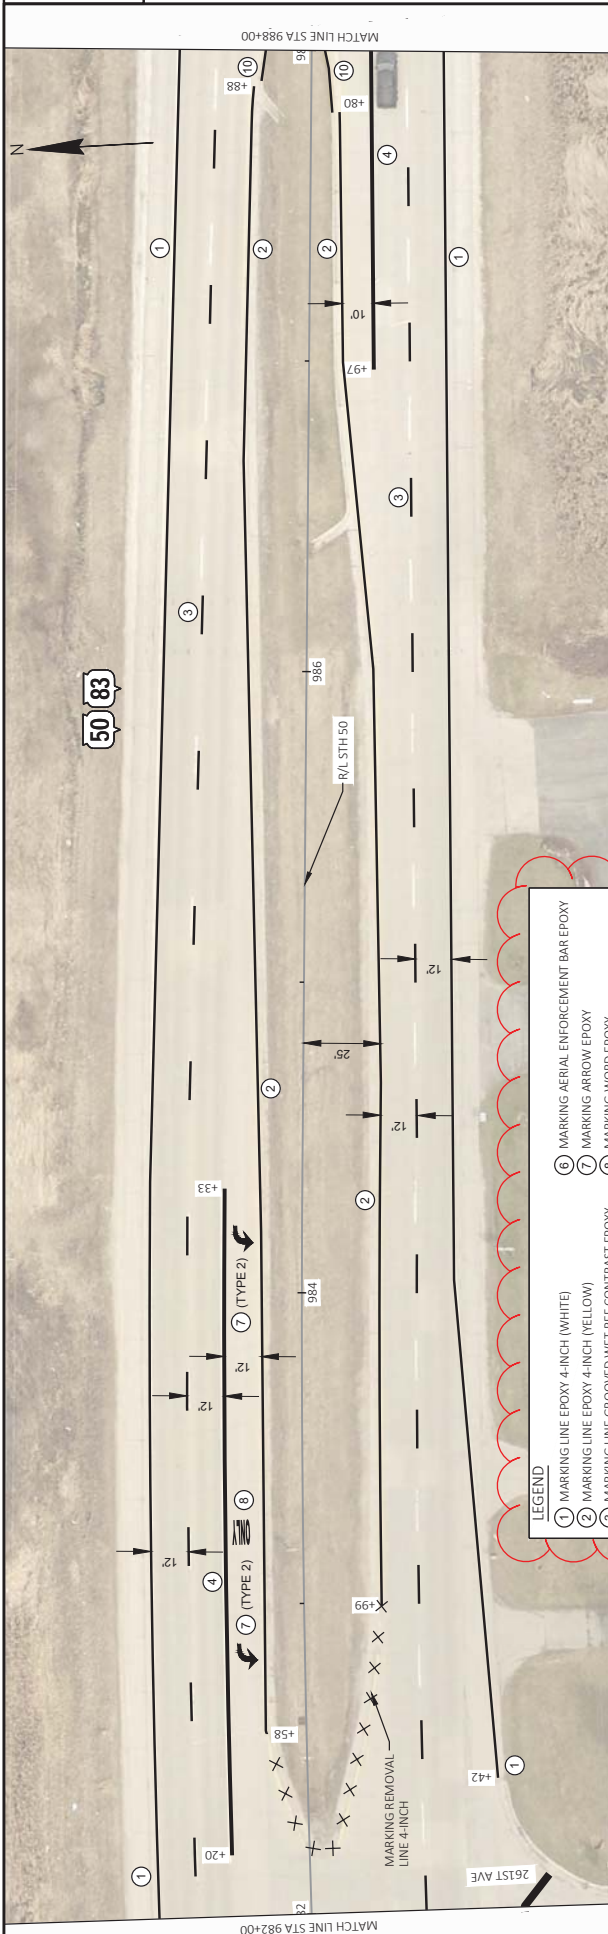

PROJECT NO: 1310-18-70	COUNTY: KENOSHA	PAVEMENT MARKING	SHEET 124	E
FILE NAME: X:\BMT\3694A\5TH 50_KENOSHA\DESIGN\03_ROADS\310187\05\SHEET\PLAN\024502.PM.DWG	HWY: 5TH 50	FLOT BY: VALBON/LATIFI	1 IN=40 FT	WISDOT/CADDS SHEET 44
LAYOUT NAME: pms2				

Addendum No. 01
 ID 1310-18-70
 Revised Sheet 124
 February 4, 2021

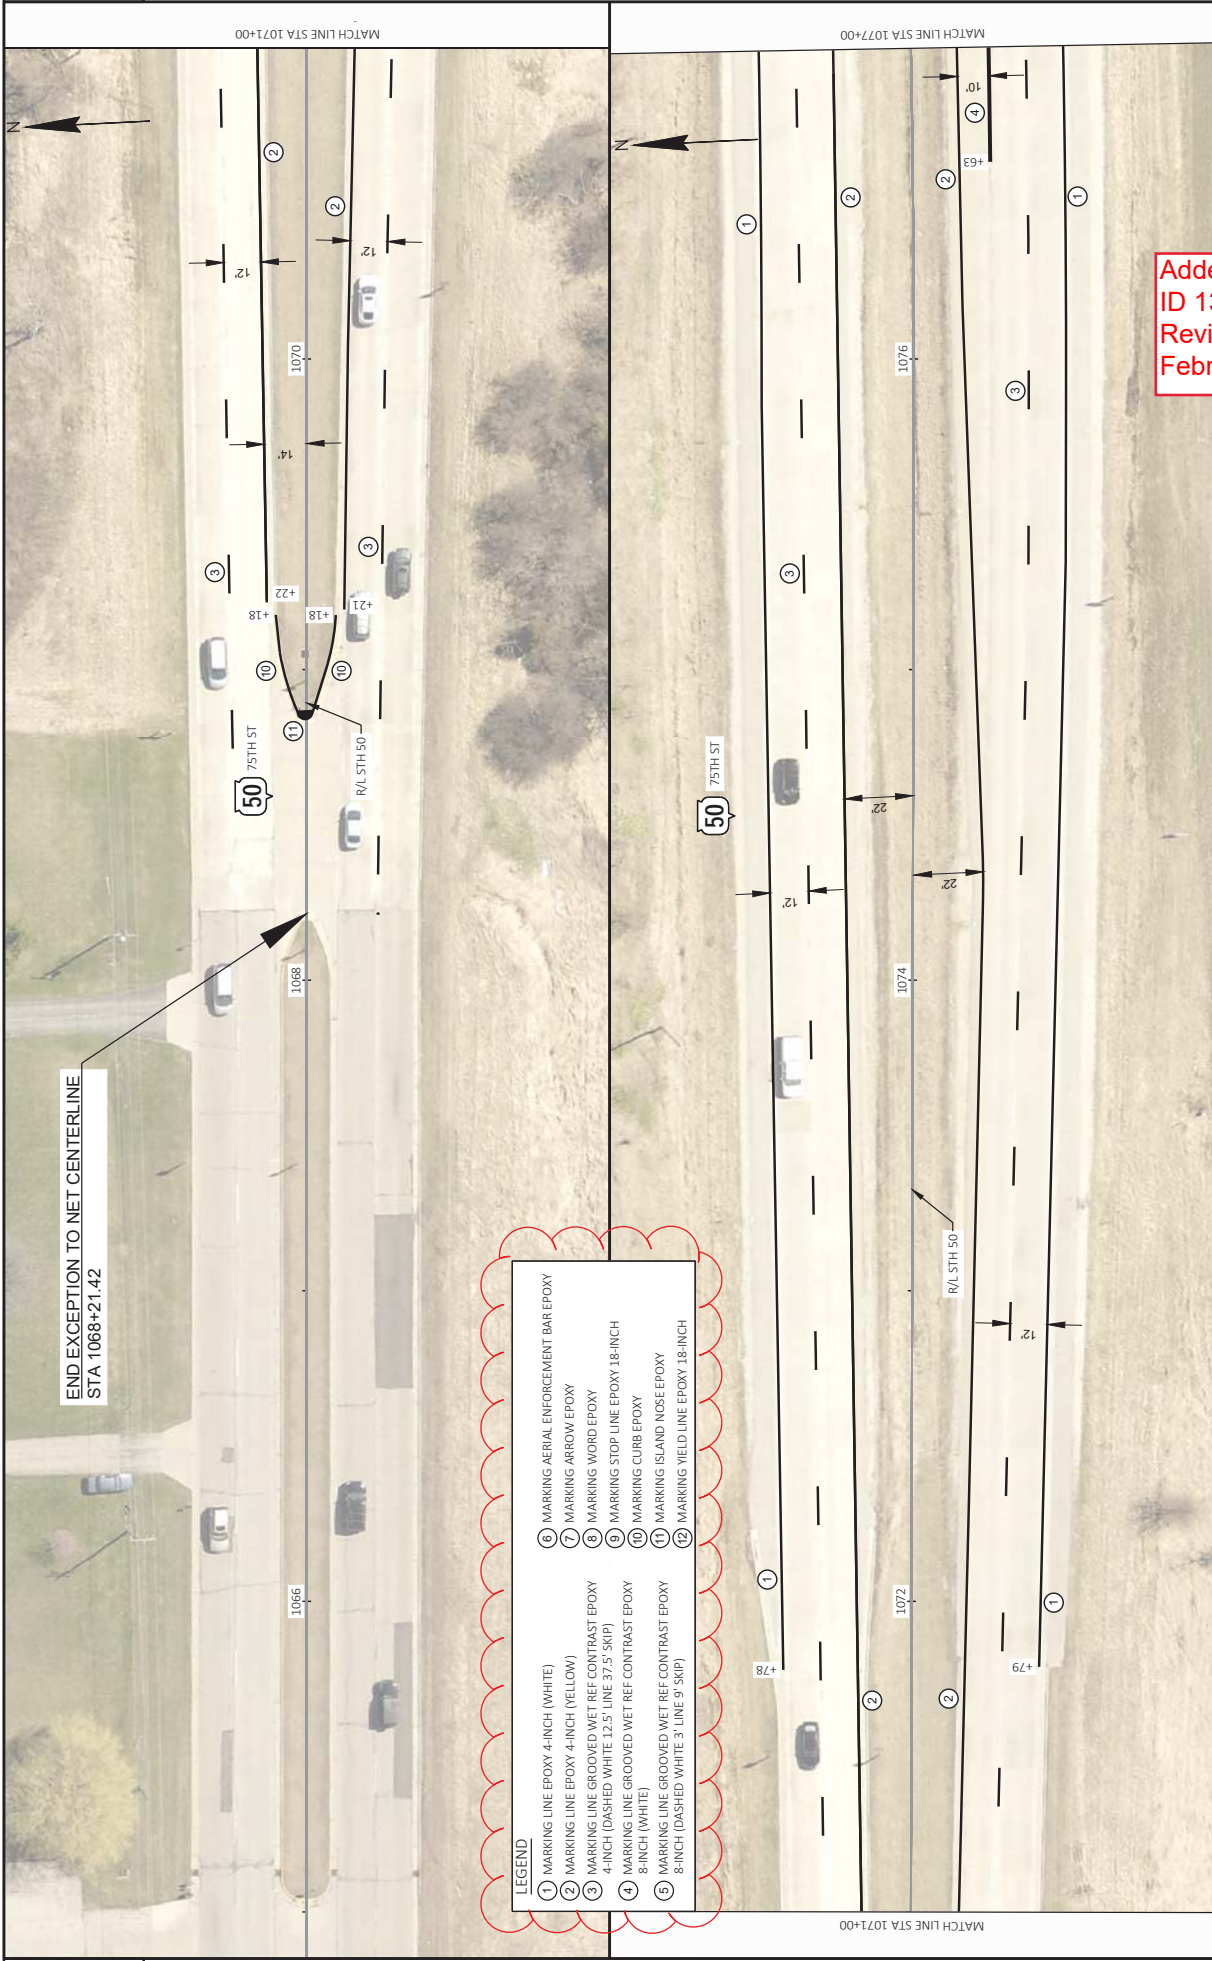

END EXCEPTION TO NET CENTERLINE
STA 1068+21.42

LEGEND	
①	MARKING LINE EPOXY 4-INCH (WHITE)
②	MARKING LINE GROOVED WET REF CONTRAST EPOXY 4-INCH (DASHED WHITE 12.5' LINE 37.5' SKIP)
③	MARKING LINE GROOVED WET REF CONTRAST EPOXY 8-INCH (WHITE)
④	MARKING LINE GROOVED WET REF CONTRAST EPOXY 8-INCH (WHITE)
⑤	MARKING LINE GROOVED WET REF CONTRAST EPOXY 8-INCH (DASHED WHITE 3' LINE 9' SKIP)
⑥	MARKING AERIAL ENFORCEMENT BAR EPOXY
⑦	MARKING ARROW EPOXY
⑧	MARKING WORD EPOXY
⑨	MARKING STOP LINE EPOXY 18-INCH
⑩	MARKING CURB EPOXY
⑪	MARKING ISLAND NOSE EPOXY
⑫	MARKING YIELD LINE EPOXY 18-INCH



Addendum No. 01
ID 1310-18-70
Revised Sheet 125
February 4, 2021



LEGEND

① MARKING LINE EPOXY 4-INCH (WHITE)	⑥ MARKING AERIAL ENFORCEMENT BAR EPOXY
② MARKING LINE EPOXY 4-INCH (YELLOW)	⑦ MARKING ARROW EPOXY
③ MARKING LINE GROOVED WET REF. CONTRAST EPOXY 4-INCH (DASHED WHITE 12.5' LINE 37.5' SKIP)	⑧ MARKING WORD EPOXY
④ MARKING LINE GROOVED WET REF. CONTRAST EPOXY 8-INCH (WHITE)	⑨ MARKING STOP LINE EPOXY 18-INCH
⑤ MARKING LINE GROOVED WET REF. CONTRAST EPOXY 8-INCH (DASHED WHITE 3' LINE 9' SKIP)	⑩ MARKING CURB EPOXY
	⑪ MARKING ISLAND NOSE EPOXY
	⑫ MARKING YIELD LINE EPOXY 18-INCH


Addendum No. 01
 ID 1310-18-70
 Revised Sheet 126
 February 4, 2021

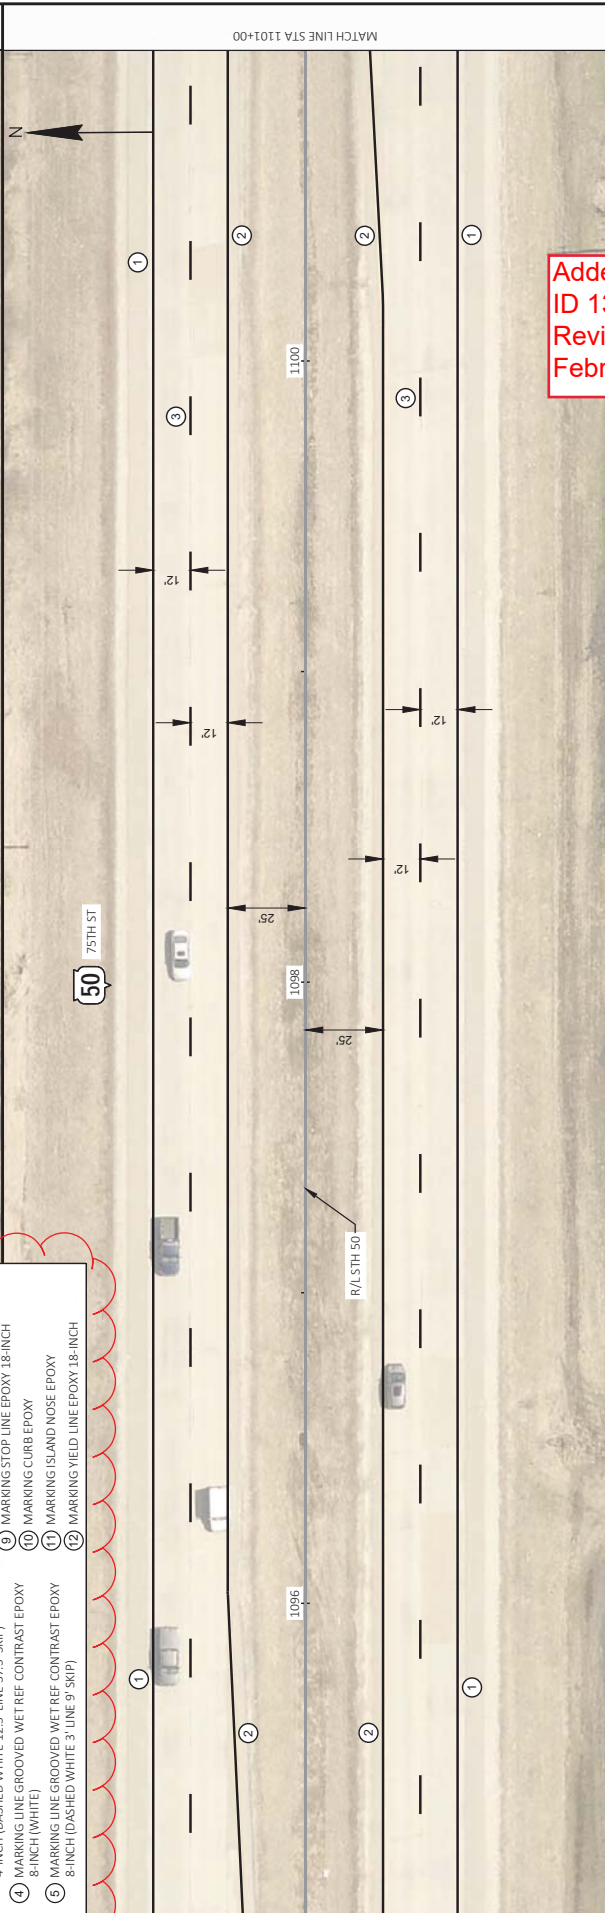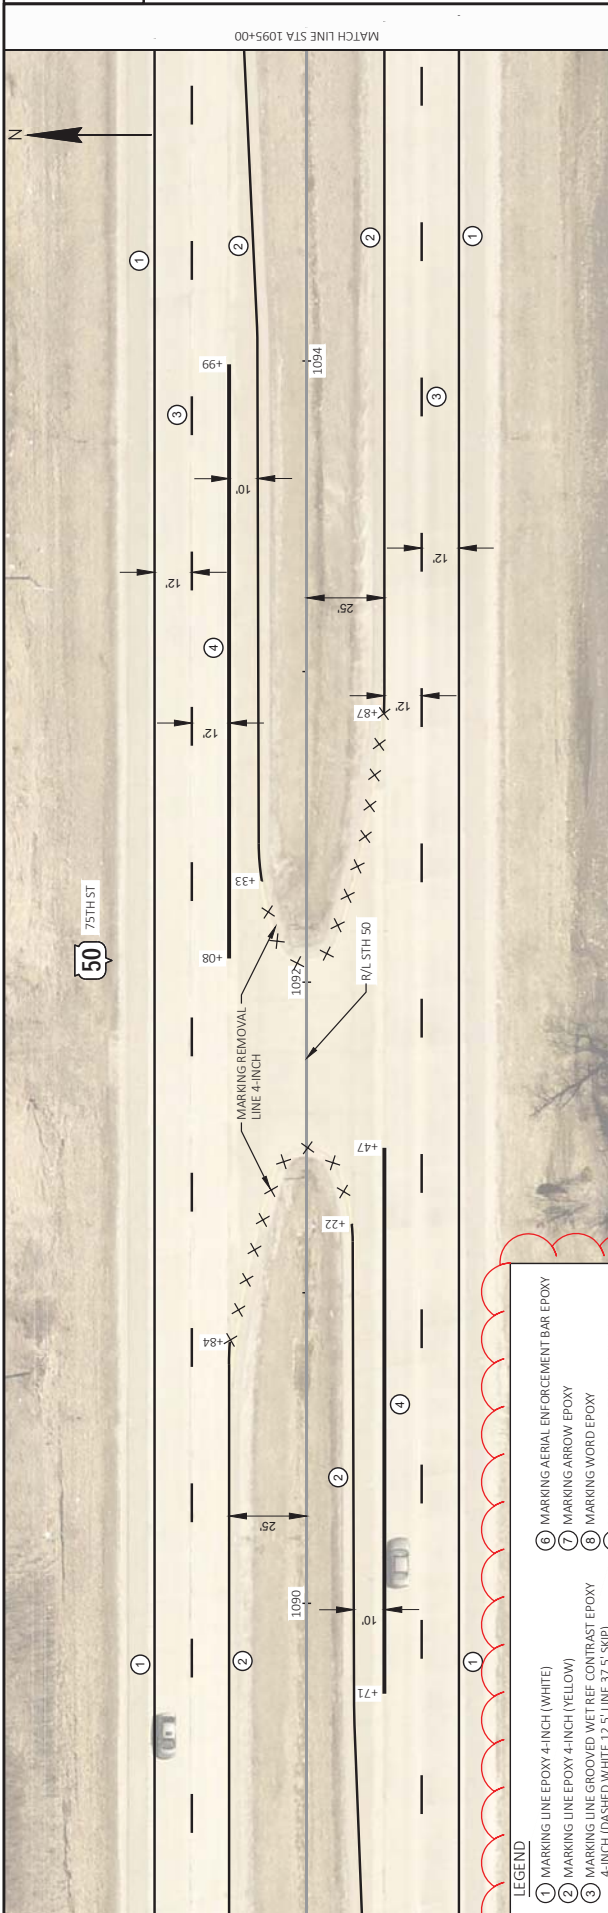

PROJECT NO: 1310-18-70	COUNTY: KENOSHA	PAVEMENT MARKING	SHEET 127	E
FILE NAME: X:\BMT-3694\STH 50_KENOSHAS_DESIGN\03_10\ROADS\1310\18\70\SHR\PLAN\024\503-PM.DWG	DATE: 2/9/2021 12:04 PM	BY: VALBON/LATIFI	PL	WISDOT\CAD\05\144
LAYOUT NAME: pms5				

Addendum No. 01
ID 1310-18-70
Revised Sheet 127
February 4, 2021



LEGEND	
1	MARKING LINE GROOVED WET REF. CONTRAST EPOXY 4-INCH (WHITE)
2	MARKING LINE GROOVED WET REF. CONTRAST EPOXY 4-INCH (YELLOW)
3	MARKING LINE GROOVED WET REF. CONTRAST EPOXY 4-INCH (DASHED WHITE 12.5' LINE 37.5' SKIP)
4	MARKING LINE GROOVED WET REF. CONTRAST EPOXY 8-INCH (WHITE)
5	MARKING LINE GROOVED WET REF. CONTRAST EPOXY 8-INCH (DASHED WHITE 3' LINE 9' SKIP)
6	MARKING AERIAL ENFORCEMENT BAR EPOXY
7	MARKING ARROW EPOXY
8	MARKING WORD EPOXY
9	MARKING STOP LINE EPOXY 18-INCH
10	MARKING CURB EPOXY
11	MARKING ISLAND NOSE EPOXY
12	MARKING YIELD LINE EPOXY 18-INCH

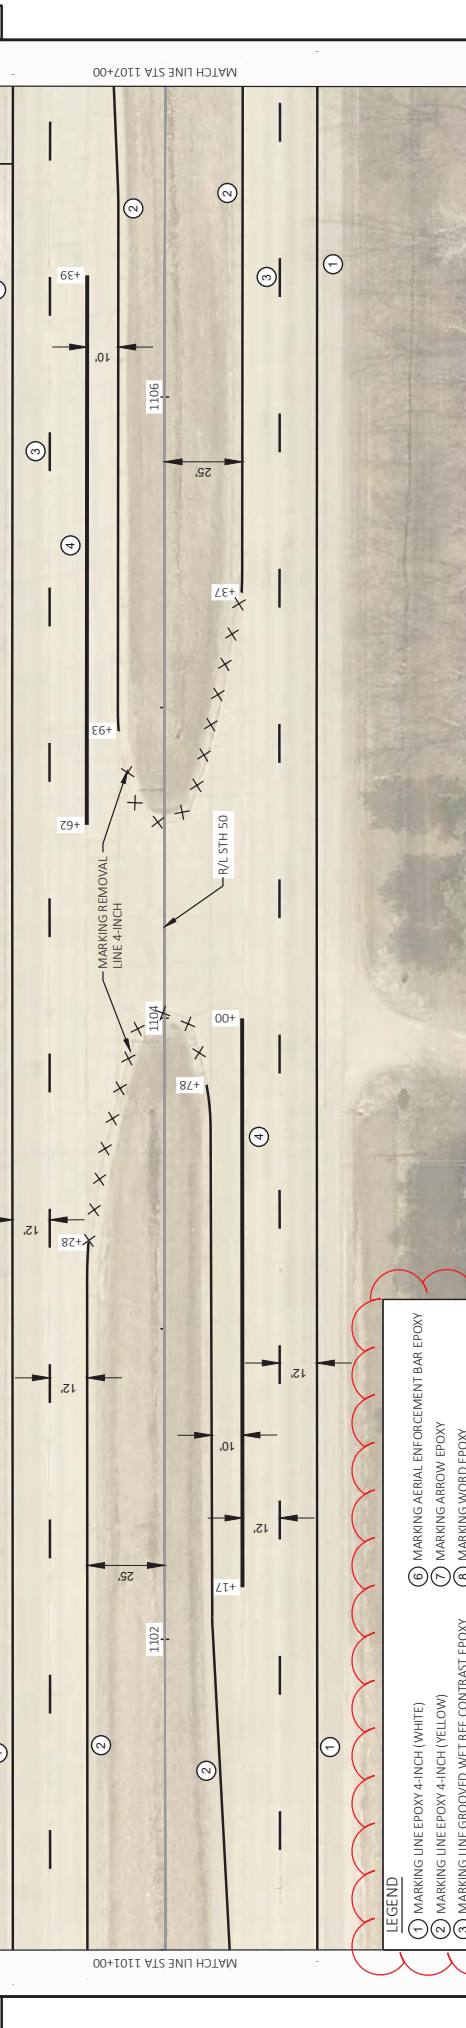

LEGEND

①	MARKING LINE EPOXY 4-INCH (WHITE)	⑥	MARKING AERIAL ENFORCEMENT BAR EPOXY
②	MARKING LINE EPOXY 4-INCH (YELLOW)	⑦	MARKING ARROW EPOXY
③	MARKING LINE GROOVED WET REF CONTRAST EPOXY 4-INCH (DASHED WHITE 12.5' LINE 37.5' SKIP)	⑧	MARKING WORD EPOXY
④	MARKING LINE GROOVED WET REF CONTRAST EPOXY 8-INCH (WHITE)	⑨	MARKING STOP LINE EPOXY 18-INCH
⑤	MARKING LINE GROOVED WET REF CONTRAST EPOXY 8-INCH (DASHED WHITE 3' LINE 9' SKIP)	⑩	MARKING CURB EPOXY
		⑪	MARKING ISLAND NOSE EPOXY
		⑫	MARKING YIELD LINE EPOXY 18-INCH


Addendum No. 01
 ID 1310-18-70
 Revised Sheet 128
 February 4, 2021

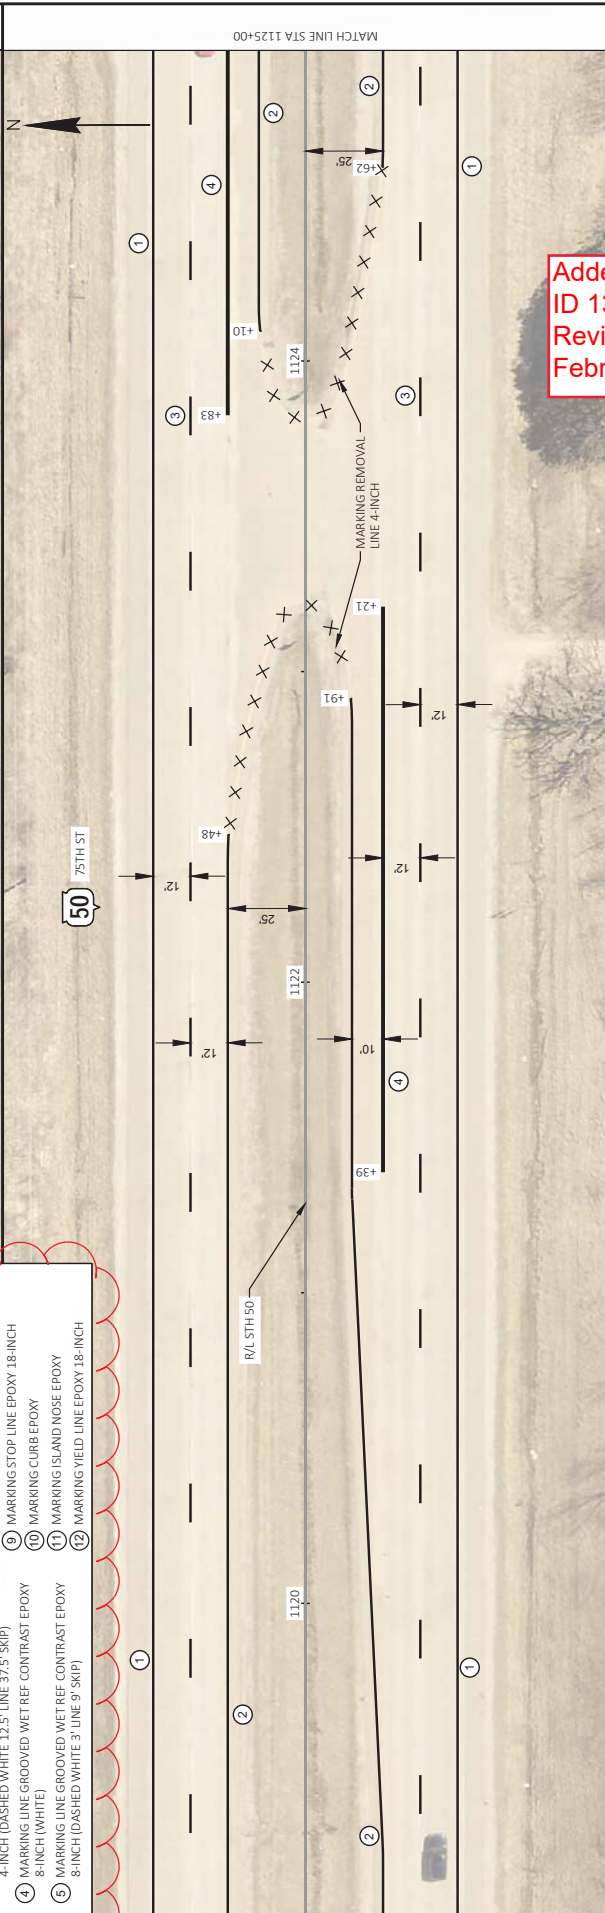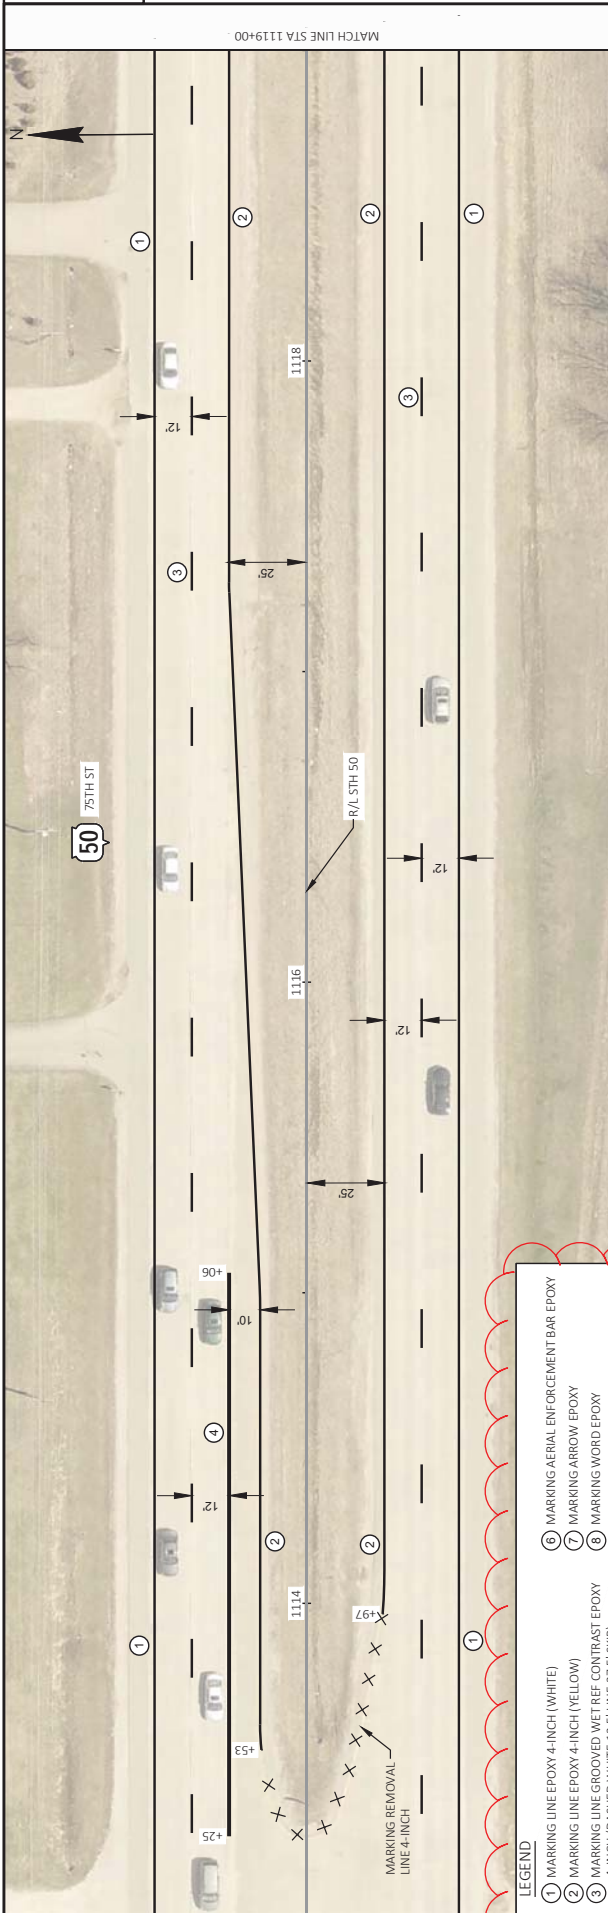

LEGEND

① MARKING LINE EPOXY 4-INCH (WHITE)	⑥ MARKING AERIAL ENFORCEMENT BAR EPOXY
② MARKING LINE EPOXY 4-INCH (YELLOW)	⑦ MARKING ARROW EPOXY
③ MARKING LINE GROOVED WET REF CONTRAST EPOXY	⑧ MARKING WORD EPOXY
④ 4-INCH (DASHED WHITE 12.5' LINE 3/7.5' SKIP)	⑨ MARKING STOP LINE EPOXY 18-INCH
⑤ MARKING LINE GROOVED WET REF CONTRAST EPOXY 8-INCH (WHITE)	⑩ MARKING CURB EPOXY
⑥ MARKING LINE GROOVED WET REF CONTRAST EPOXY 8-INCH (DASHED WHITE 3' LINE 9' SKIP)	⑪ MARKING ISLAND NOSE EPOXY
	⑫ MARKING YIELD LINE EPOXY 18-INCH


Addendum No. 01
ID 1310-18-70
Revised Sheet 129
February 4, 2021

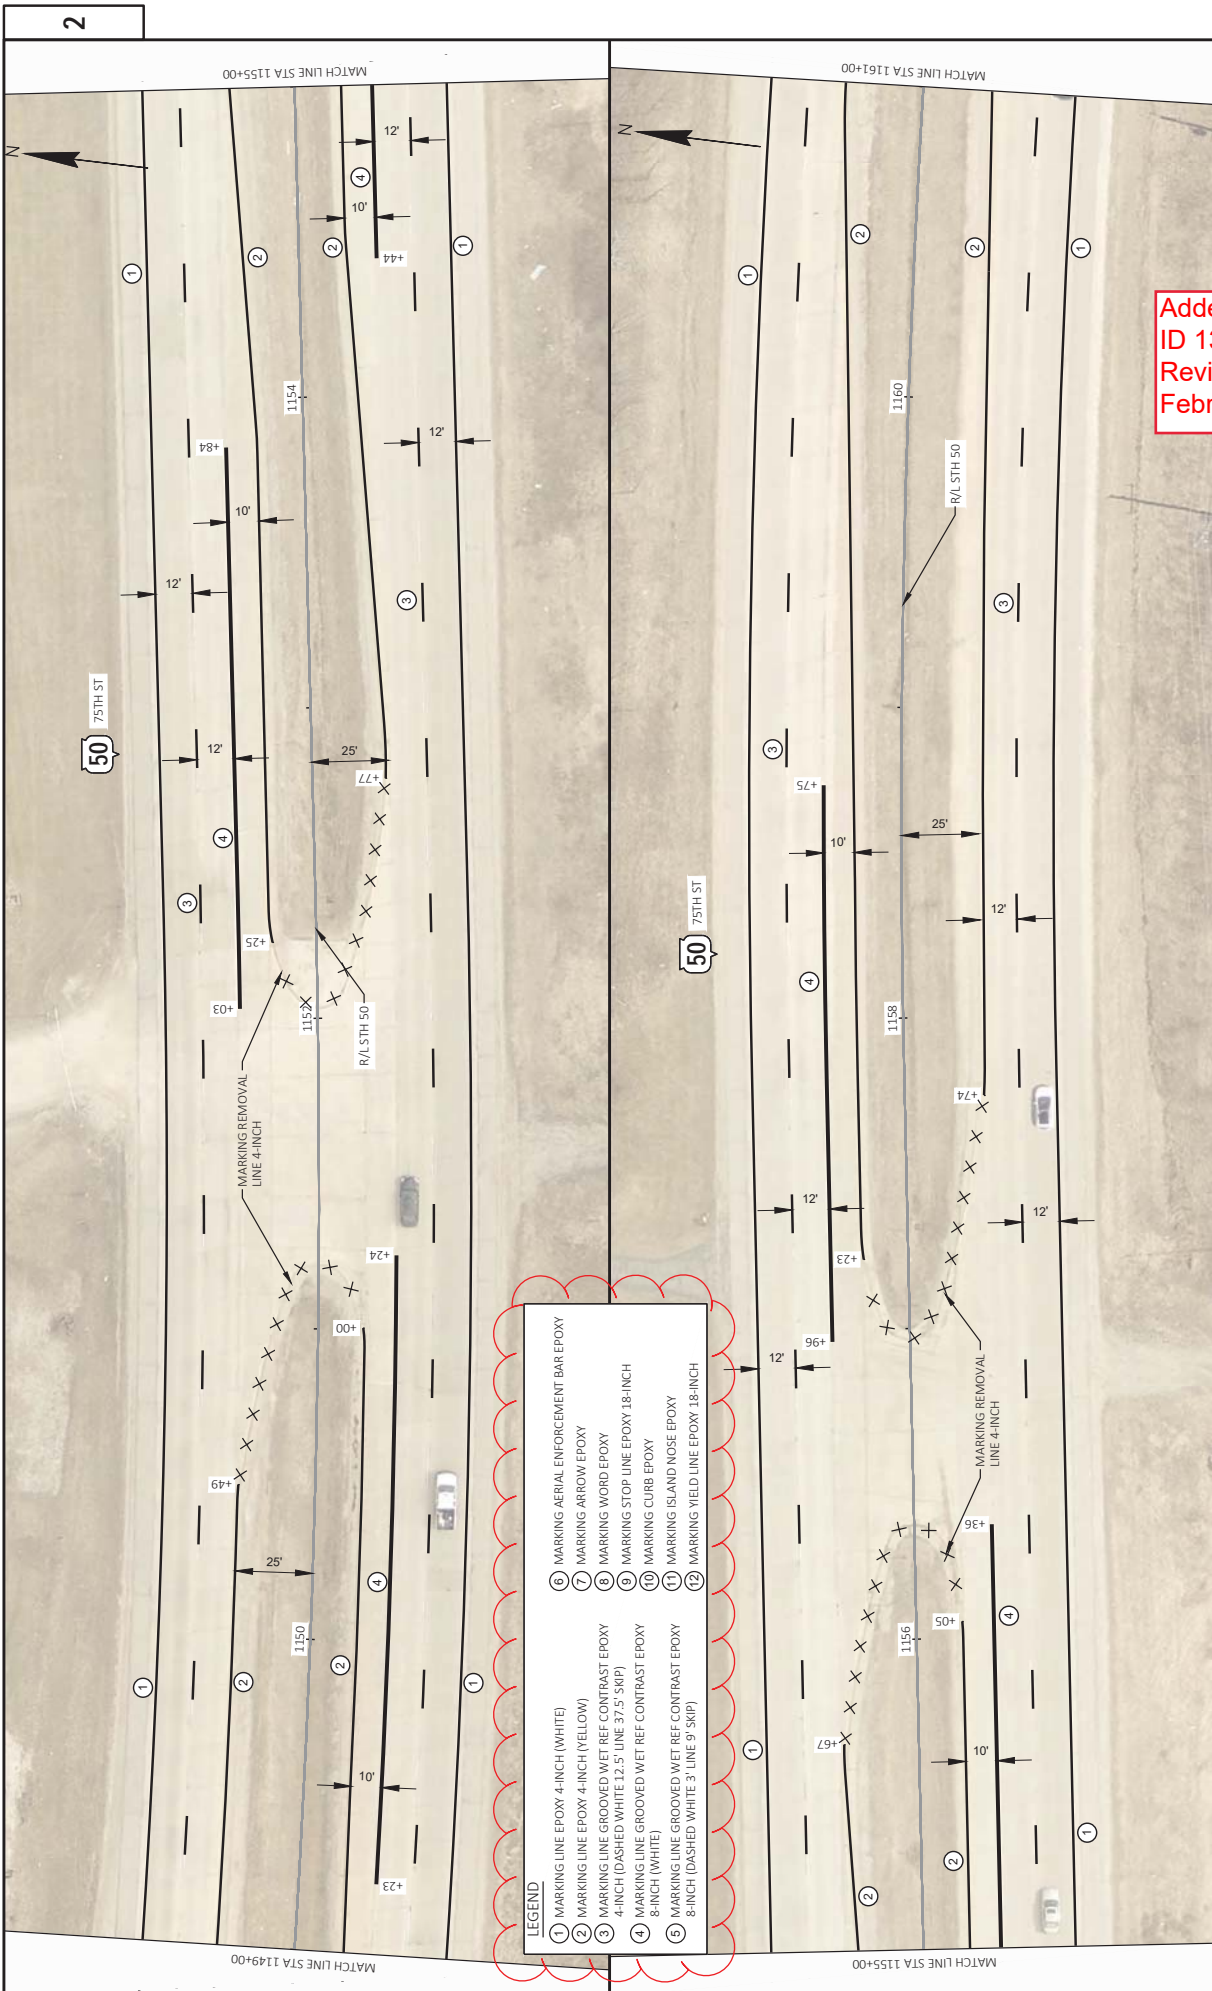

LEGEND

1	MARKING LINE EPOXY 4-INCH (WHITE)	6	MARKING AERIAL ENFORCEMENT BAR EPOXY
2	MARKING LINE EPOXY 4-INCH (YELLOW)	7	MARKING ARROW EPOXY
3	MARKING LINE GROOVED WET REF CONTRAST EPOXY 4-INCH (DASHED WHITE 12.5' LINE 37.5' SKIP)	8	MARKING WORD EPOXY
4	MARKING LINE GROOVED WET REF CONTRAST EPOXY 8-INCH (WHITE)	9	MARKING STOP LINE EPOXY 18-INCH
5	MARKING LINE GROOVED WET REF CONTRAST EPOXY 8-INCH (DASHED WHITE 3' LINE 9' SKIP)	10	MARKING CURB EPOXY
		11	MARKING ISLAND NOSE EPOXY
		12	MARKING YIELD LINE EPOXY 18-INCH


Addendum No. 01
 ID 1310-18-70
 Revised Sheet 132
 February 4, 2021

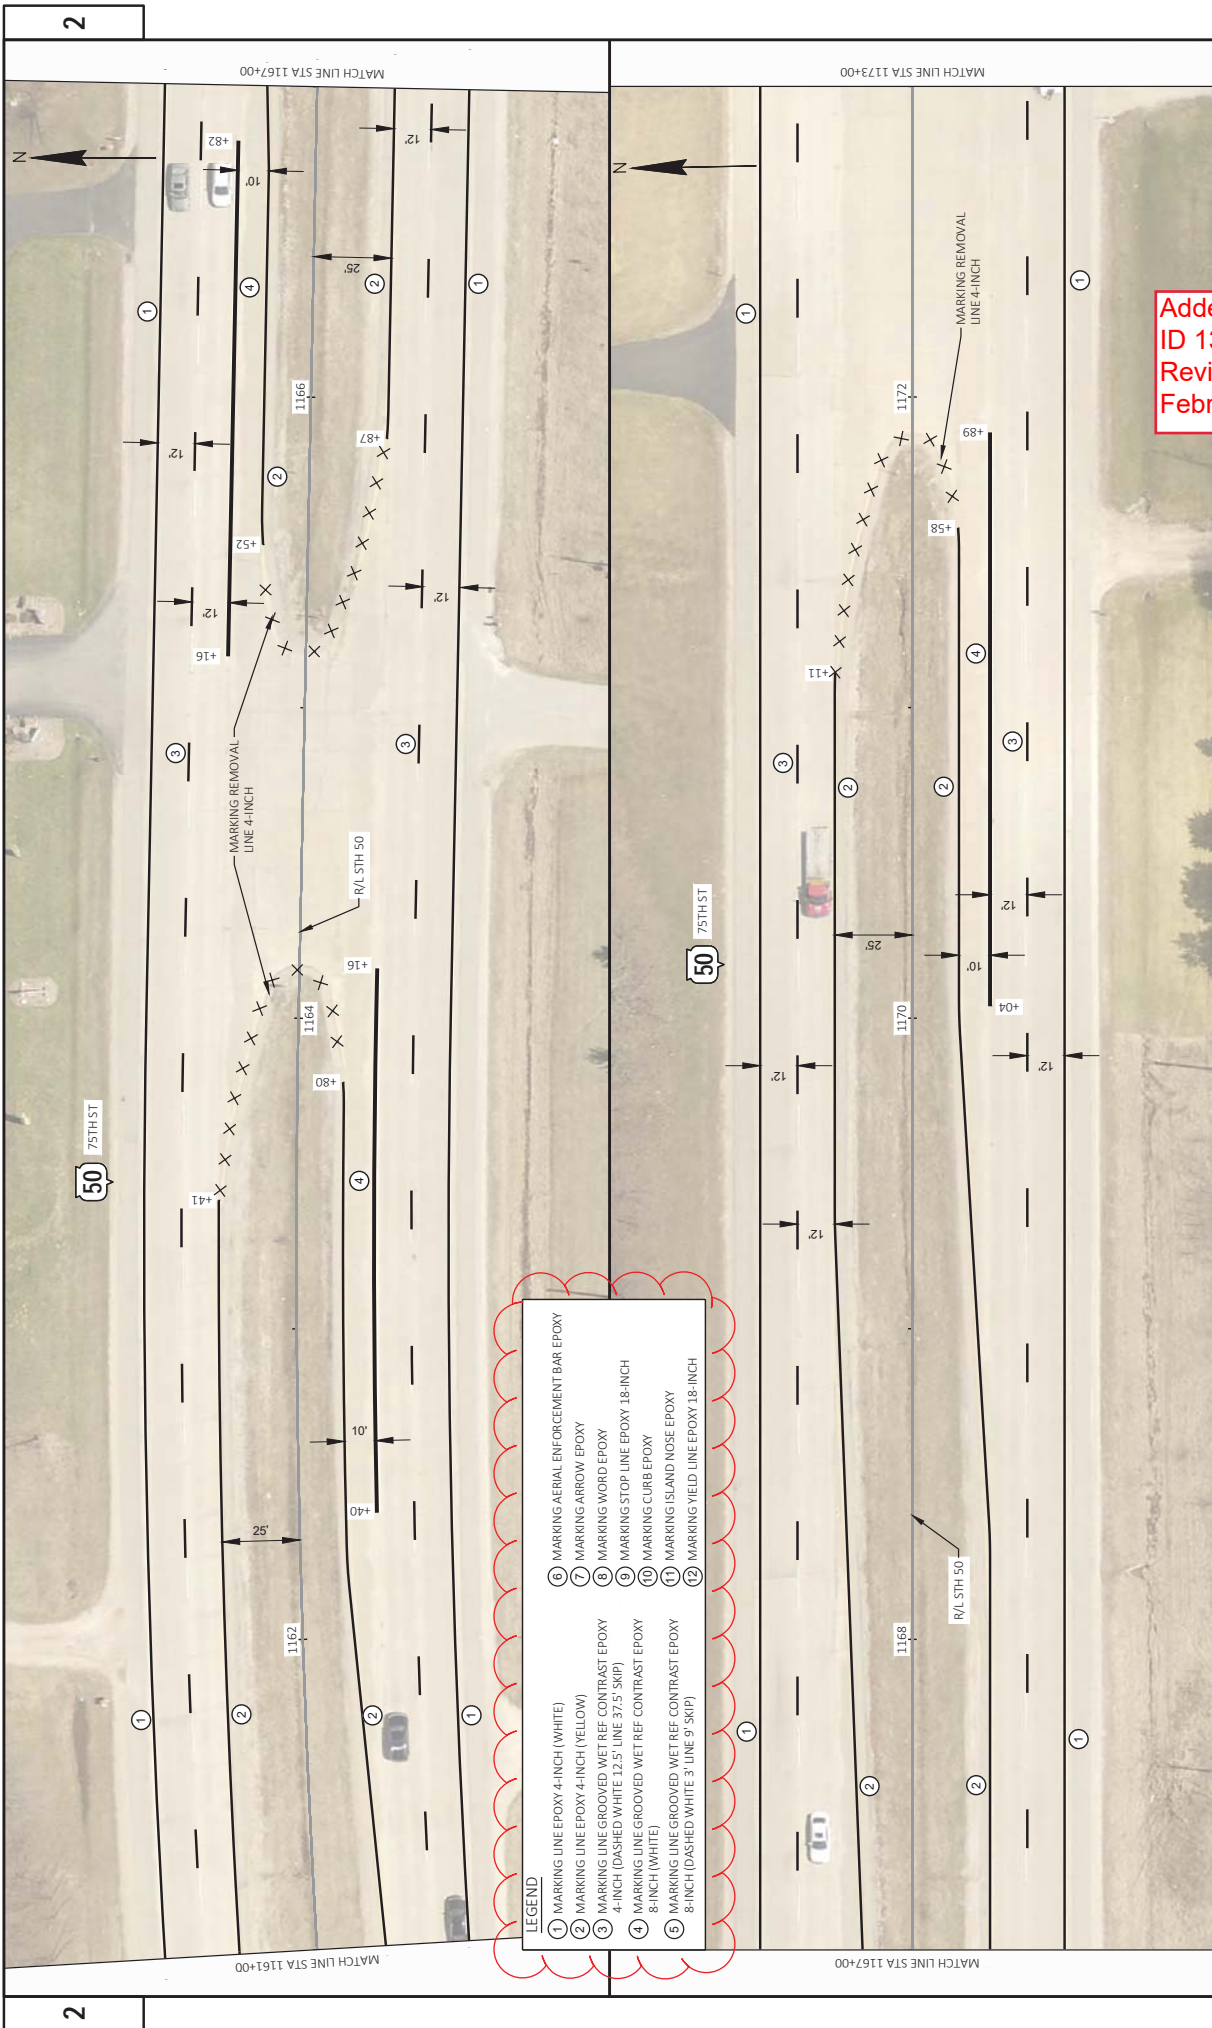

LEGEND

①	MARKING LINE EPOXY 4-INCH (WHITE)	⑥	MARKING AERIAL ENFORCEMENT BAR EPOXY
②	MARKING LINE EPOXY 4-INCH (YELLOW)	⑦	MARKING ARROW EPOXY
③	MARKING LINE GROOVED WET REF CONTRAST EPOXY 4-INCH (DASHED WHITE 12.5' LINE 37.5' SKIP)	⑧	MARKING WORD EPOXY
④	MARKING LINE GROOVED WET REF CONTRAST EPOXY 8-INCH (WHITE)	⑨	MARKING STOP LINE EPOXY 18-INCH
⑤	MARKING LINE GROOVED WET REF CONTRAST EPOXY 8-INCH (DASHED WHITE 9' LINE 9' SKIP)	⑩	MARKING CURB EPOXY
		⑪	MARKING ISLAND NOSE EPOXY
		⑫	MARKING YIELD LINE EPOXY 18-INCH


Addendum No. 01
 ID 1310-18-70
 Revised Sheet 133
 February 4, 2021

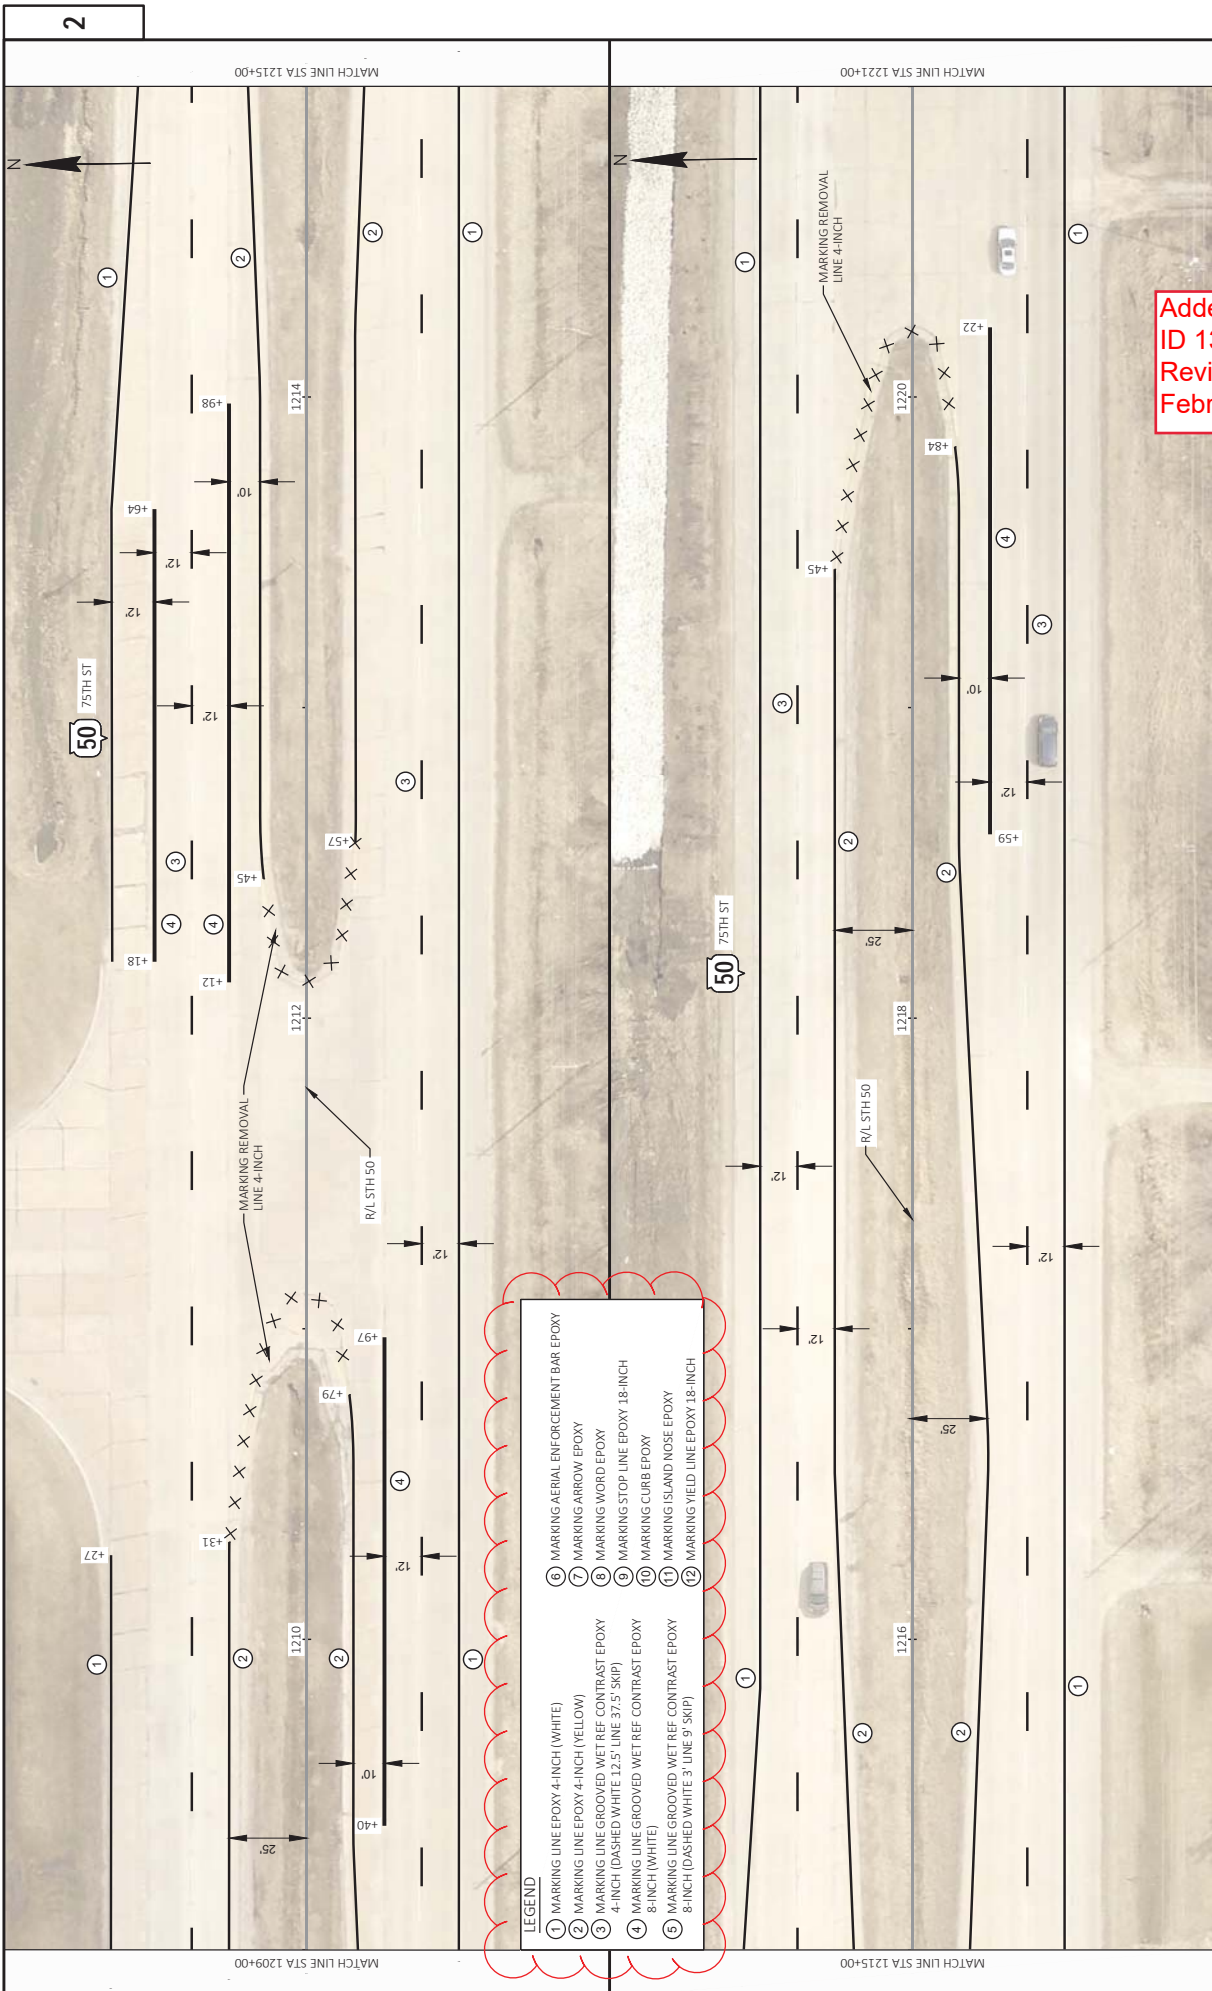

LEGEND


①	MARKING LINE EPOXY 4-INCH (WHITE)	⑥	MARKING AERIAL ENFORCEMENT BAR EPOXY
②	MARKING LINE EPOXY 4-INCH (YELLOW)	⑦	MARKING ARROW EPOXY
③	MARKING LINE GROOVED WET REF CONTRAST EPOXY 4-INCH (DASHED WHITE 12.5' LINE 37.5' SKIP)	⑧	MARKING WORD EPOXY
④	MARKING LINE GROOVED WET REF CONTRAST EPOXY 8-INCH (WHITE)	⑨	MARKING STOP LINE EPOXY 18-INCH
⑤	MARKING LINE GROOVED WET REF CONTRAST EPOXY 8-INCH (DASHED WHITE 3' LINE 9' SKIP)	⑩	MARKING CURB EPOXY
		⑪	MARKING ISLAND NOSE EPOXY
		⑫	MARKING YIELD LINE EPOXY 18-INCH

Addendum No. 01
 ID 1310-18-70
 Revised Sheet 137
 February 4, 2021

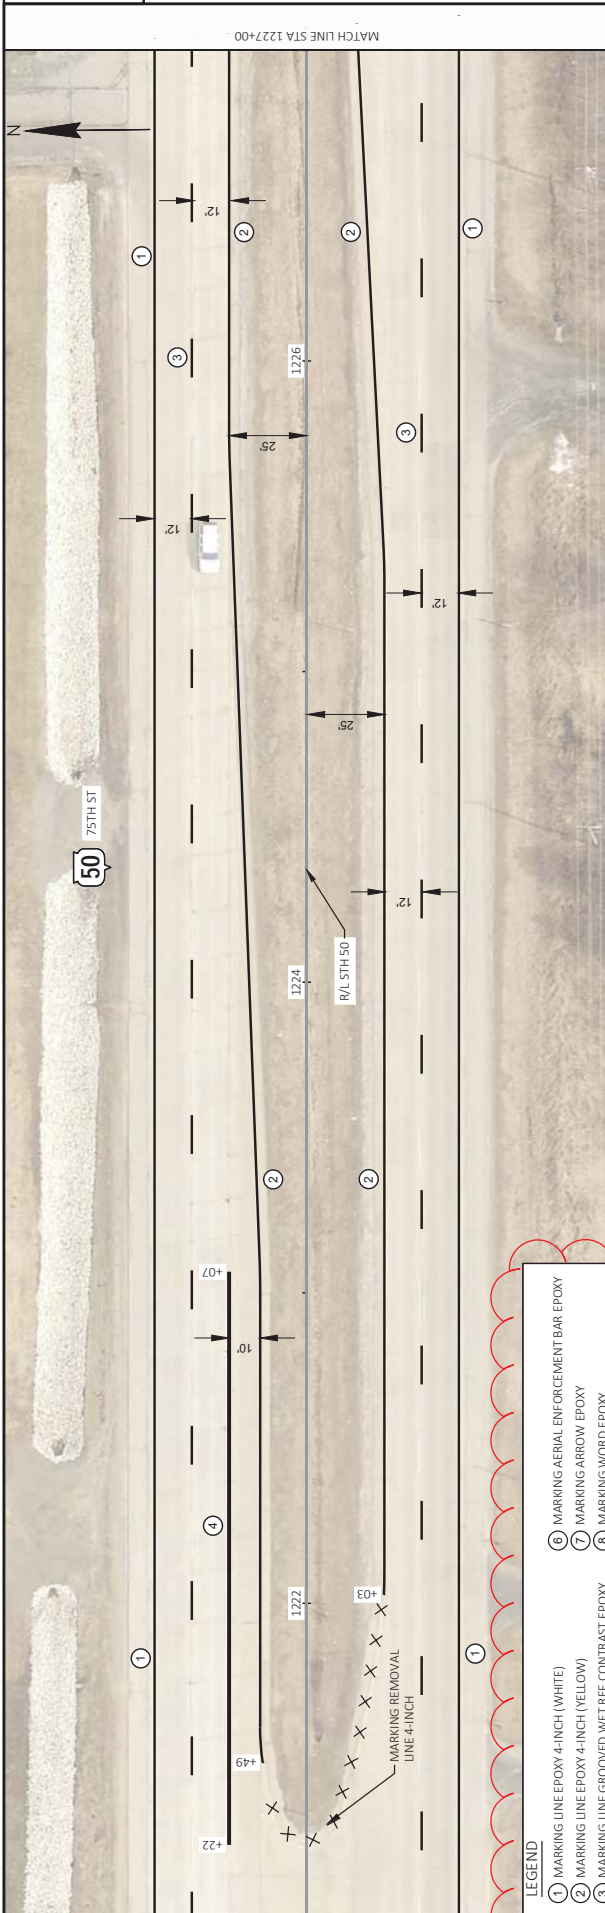


LEGEND

- ① MARKING LINE EPOXY 4-INCH (WHITE)
- ② MARKING LINE EPOXY 4-INCH (YELLOW)
- ③ MARKING LINE GROOVED WET REF. CONTRAST EPOXY 4-INCH (DASHED WHITE 12.5' LINE 37.5' SKIP)
- ④ MARKING LINE GROOVED WET REF. CONTRAST EPOXY 8-INCH (WHITE)
- ⑤ MARKING LINE GROOVED WET REF. CONTRAST EPOXY 8-INCH (DASHED WHITE 9' LINE 9' SKIP)
- ⑥ MARKING AERIAL ENFORCEMENT BAR EPOXY
- ⑦ MARKING ARROW EPOXY
- ⑧ MARKING WORD EPOXY
- ⑨ MARKING STOP LINE EPOXY 18-INCH
- ⑩ MARKING CURB EPOXY
- ⑪ MARKING ISLAND NOSE EPOXY
- ⑫ MARKING YIELD LINE EPOXY 18-INCH

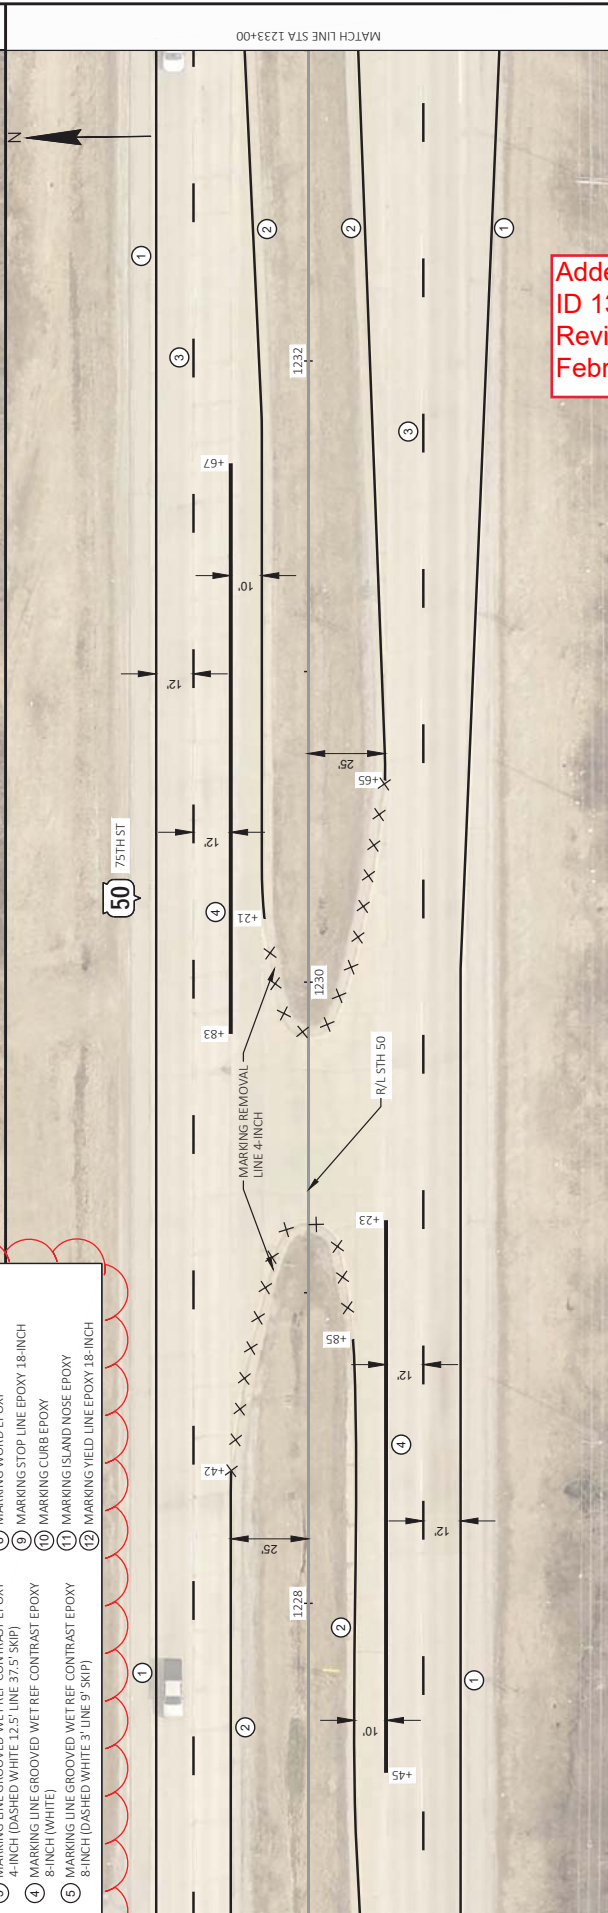


Addendum No. 01
 ID 1310-18-70
 Revised Sheet 138
 February 4, 2021

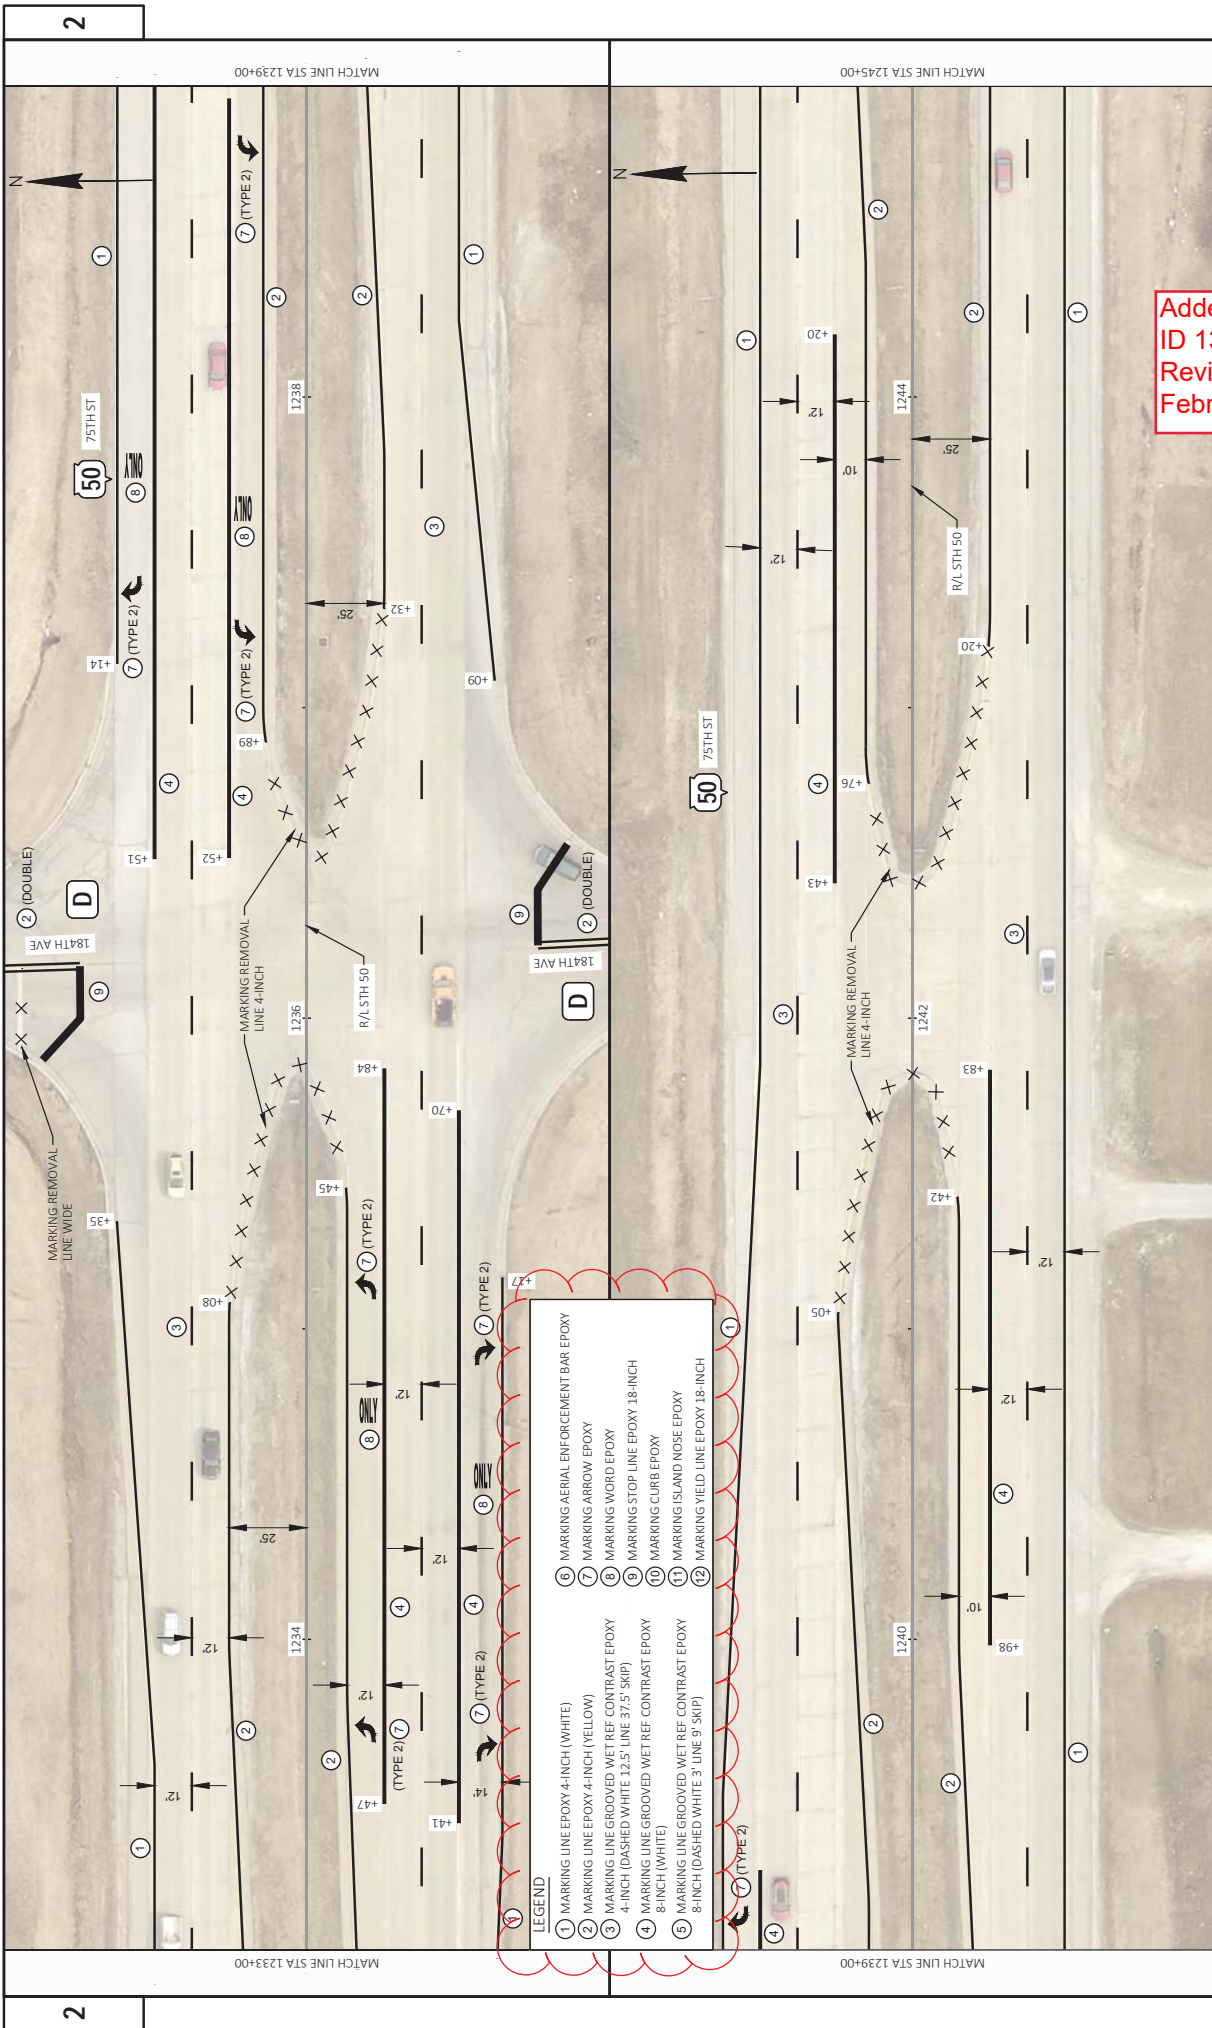

LEGEND

1	MARKING LINE EPOXY 4-INCH (WHITE)	6	MARKING AERIAL ENFORCEMENT BAR EPOXY
2	MARKING LINE EPOXY 4-INCH (YELLOW)	7	MARKING ARROW EPOXY
3	MARKING LINE GROOVED WET REF. CONTRAST EPOXY 4-INCH (DASHED WHITE 12.5' LINE 37.5' SKIP)	8	MARKING WORD EPOXY
4	MARKING LINE GROOVED WET REF. CONTRAST EPOXY 8-INCH (WHITE)	9	MARKING STOP LINE EPOXY 18-INCH
5	MARKING LINE GROOVED WET REF. CONTRAST EPOXY 8-INCH (DASHED WHITE 3' LINE 9' SKIP)	10	MARKING CURB EPOXY
		11	MARKING ISLAND NOSE EPOXY
		12	MARKING YIELD LINE EPOXY 18-INCH

Addendum No. 01
 ID 1310-18-70
 Revised Sheet 139
 February 4, 2021

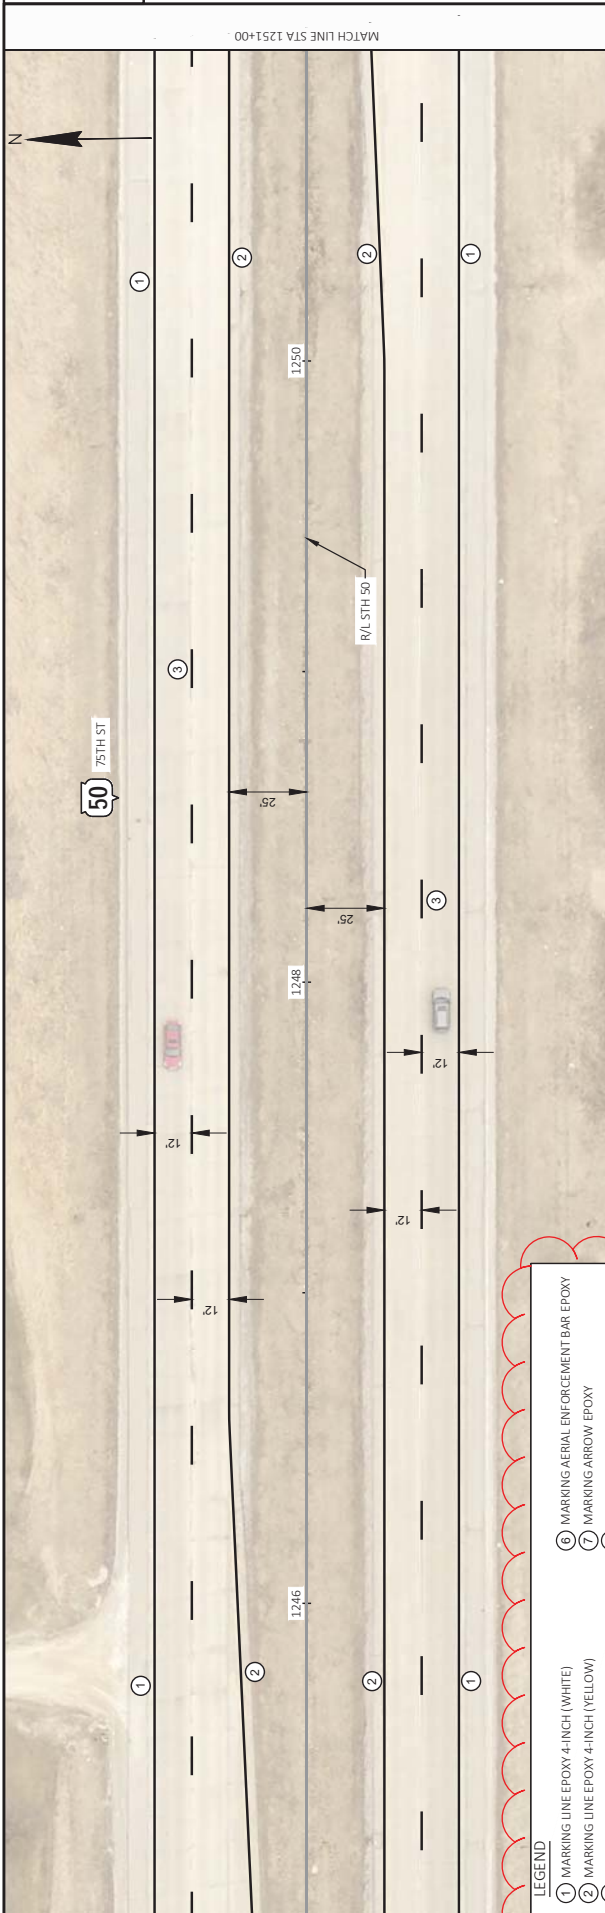


MATCH LINE STA 1251+00

MATCH LINE STA 1245+00

LEGEND

①	MARKING LINE EPOXY 4-INCH (WHITE)	⑥	MARKING AERIAL ENFORCEMENT BAR EPOXY
②	MARKING LINE EPOXY 4-INCH (YELLOW)	⑦	MARKING ARROW EPOXY
③	MARKING LINE GROOVED WET REF. CONTRAST EPOXY	⑧	MARKING WORD EPOXY
④	4-INCH (DASHED WHITE 12.5' LINE 3/7.5' SKIP)	⑨	MARKING STOP LINE EPOXY 18-INCH
⑤	MARKING LINE GROOVED WET REF. CONTRAST EPOXY	⑩	MARKING CURB EPOXY
⑥	8-INCH (WHITE)	⑪	MARKING ISLAND NOSE EPOXY
⑦	MARKING LINE GROOVED WET REF. CONTRAST EPOXY	⑫	MARKING YIELD LINE EPOXY 18-INCH
⑧	8-INCH (DASHED WHITE 3' LINE 9' SKIP)		


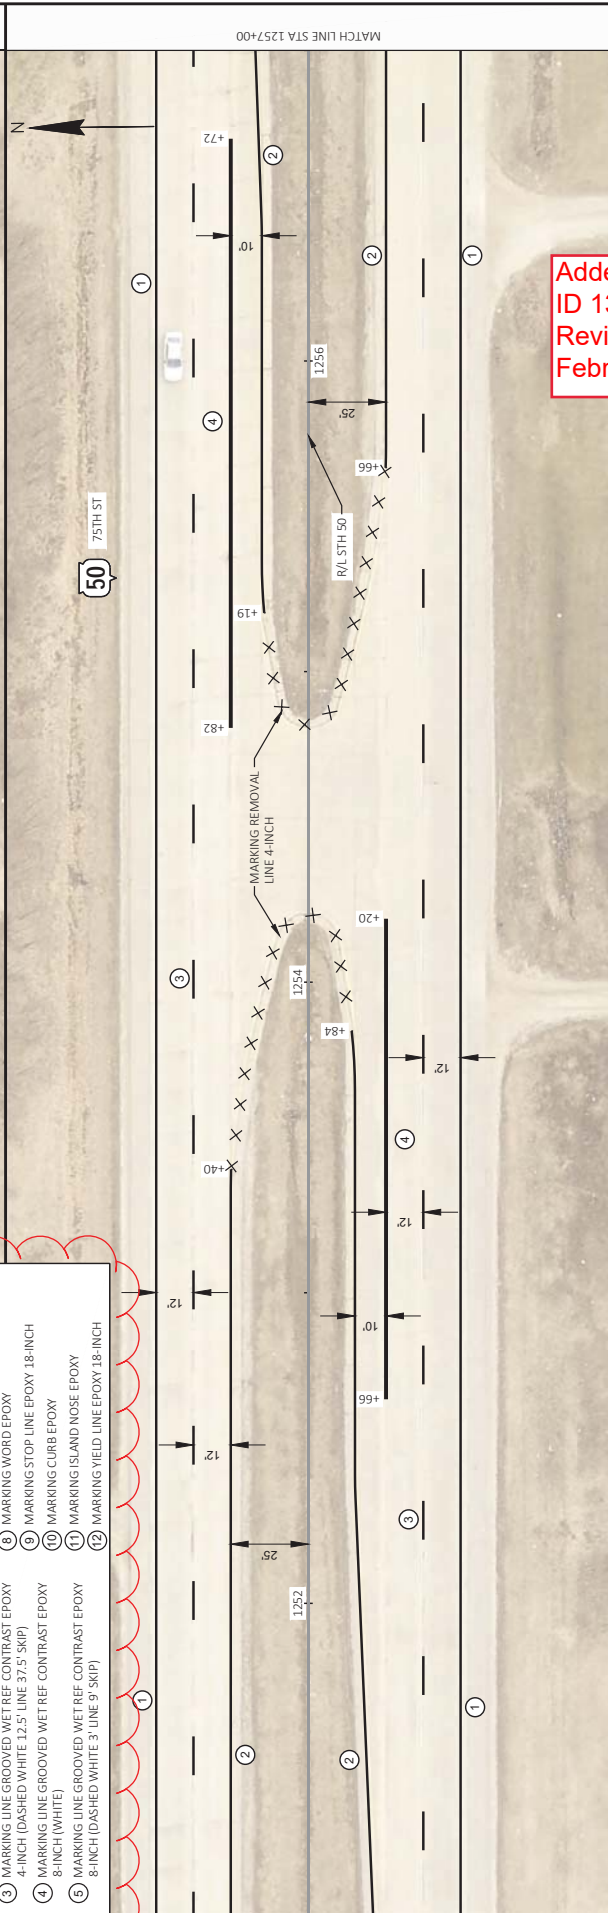


MATCH LINE STA 1257+00

MATCH LINE STA 1251+00

PROJECT NO: 1310-18-70	COUNTY: KENOSHA	PAVEMENT MARKING	SHEET 140	E
FILE NAME: X:\BMT\3694\5TH-50_KENOSHA\DESIGN\03_ROADS\1310\18\70\SHR\PLAN\024504-PM.DWG	HWY: 5TH 50	FLY BY: VALBON/LATIFI		
LAYOUT NAME: pm18	PLOT DATE: 2/9/2021 12:12 PM	PLOT NAME:		
				WISDOT/CAD/SHEET 144


Addendum No. 01
ID 1310-18-70
Revised Sheet 140
February 4, 2021

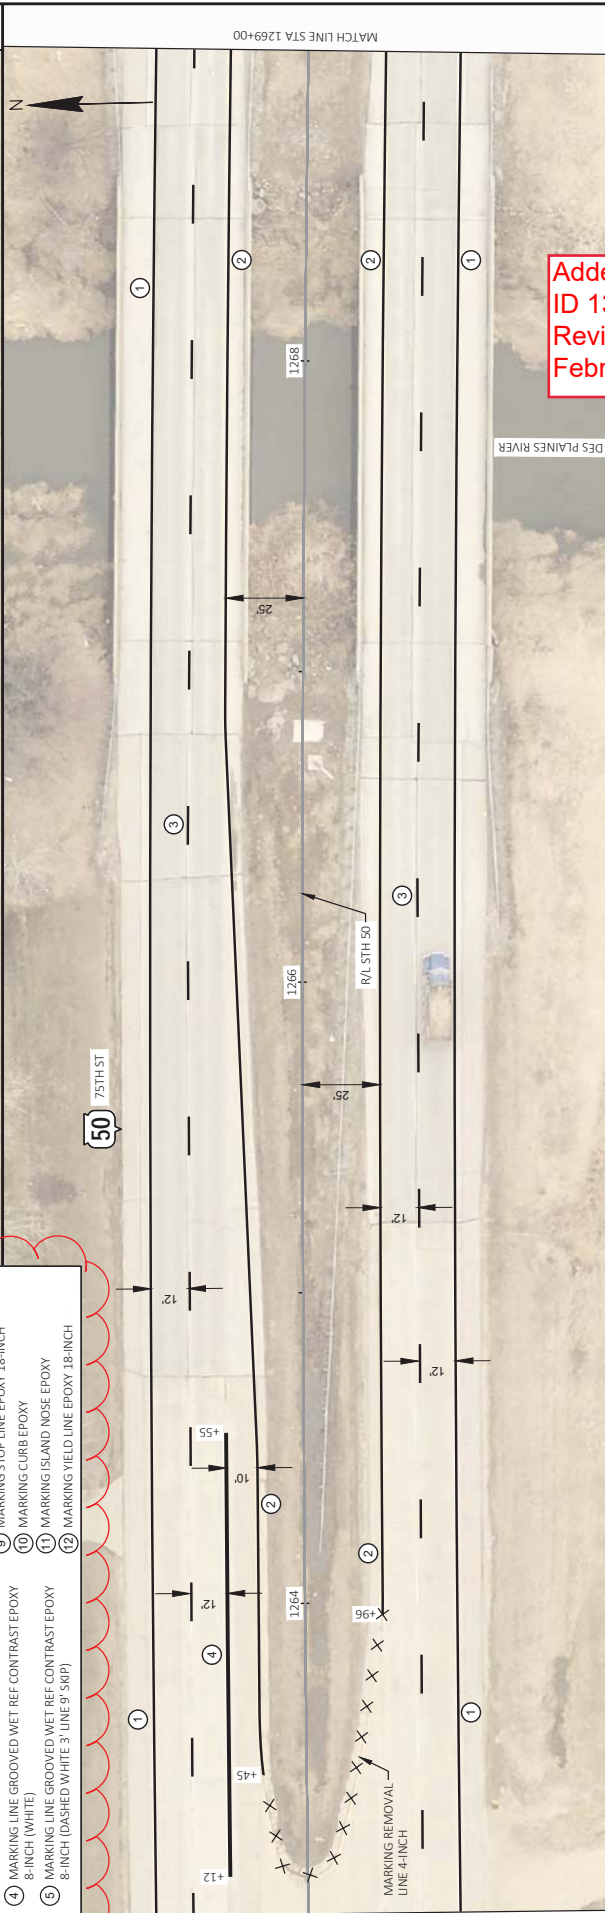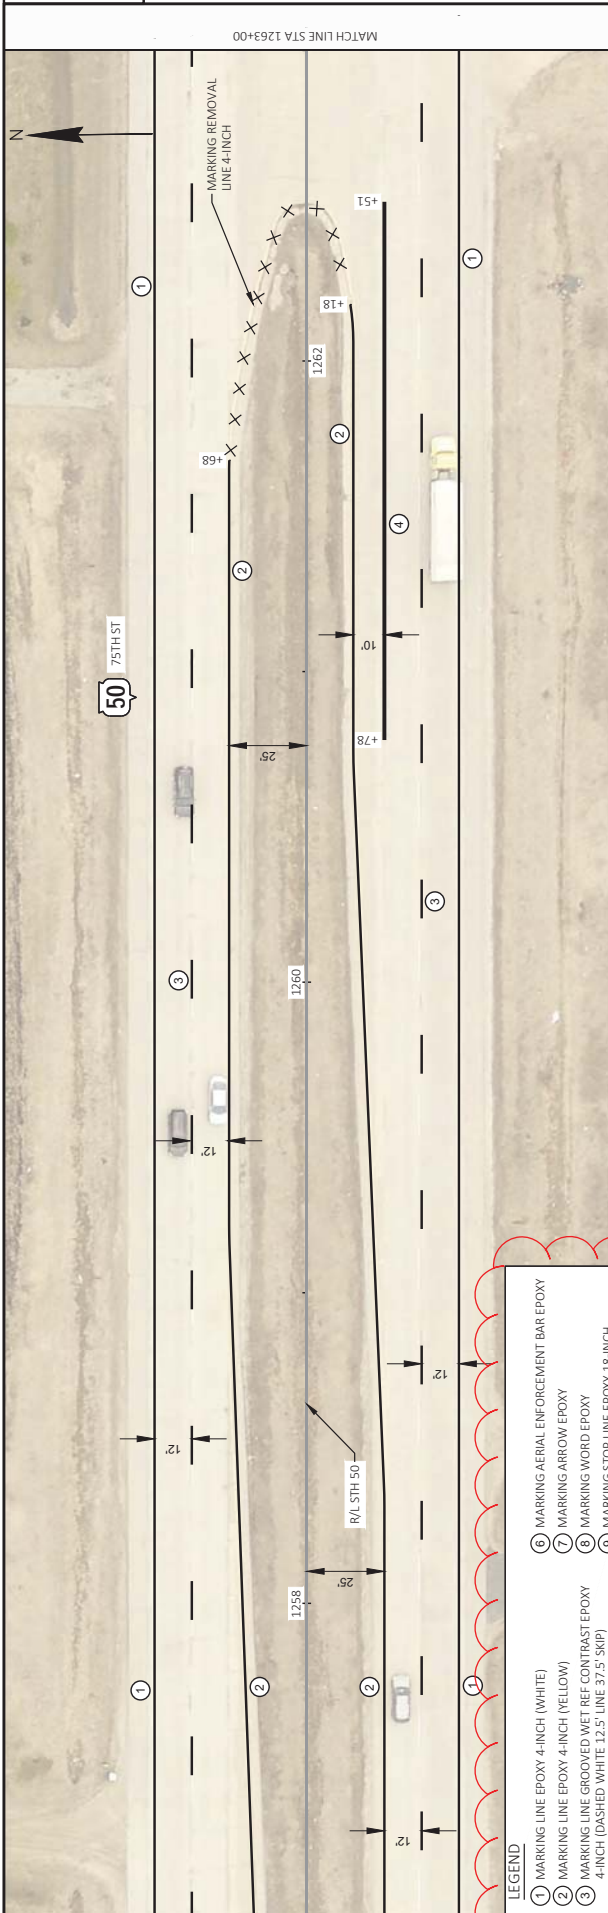

PROJECT NO: 1310-18-70	COUNTY: KENOSHA	PAVEMENT MARKING	SHEET 141
FILE NAME: X:\BMT\3894\5TH 50_KENOSHAS_DESIGN\03_ROADS\310\28\05\SHRTP\PLAN\024\04-PM.DWG	FLY BY: VALBON/LATIFI		WISDOT/CAD\05\141
LAYOUT NAME: pmh5	PLOT DATE: 2/9/2021 12:12 PM		
HWY: 5TH 50			

Addendum No. 01
 ID 1310-18-70
 Revised Sheet 141
 February 4, 2021

LEGEND	
①	MARKING LINE EPOXY 4-INCH (WHITE)
②	MARKING LINE EPOXY 4-INCH (YELLOW)
③	MARKING LINE GROOVED WET REF CONTRAST EPOXY 4-INCH (DASHED WHITE 12.5' LINE 37.5' SKIP)
④	MARKING LINE GROOVED WET REF CONTRAST EPOXY 8-INCH (WHITE)
⑤	MARKING LINE GROOVED WET REF CONTRAST EPOXY 8-INCH (DASHED WHITE 3' LINE 9' SKIP)
⑥	MARKING AERIAL ENFORCEMENT BAR EPOXY
⑦	MARKING ARROW EPOXY
⑧	MARKING WORD EPOXY
⑨	MARKING STOP LINE EPOXY 18-INCH
⑩	MARKING CURB EPOXY
⑪	MARKING ISLAND NOSE EPOXY
⑫	MARKING YIELD LINE EPOXY 18-INCH

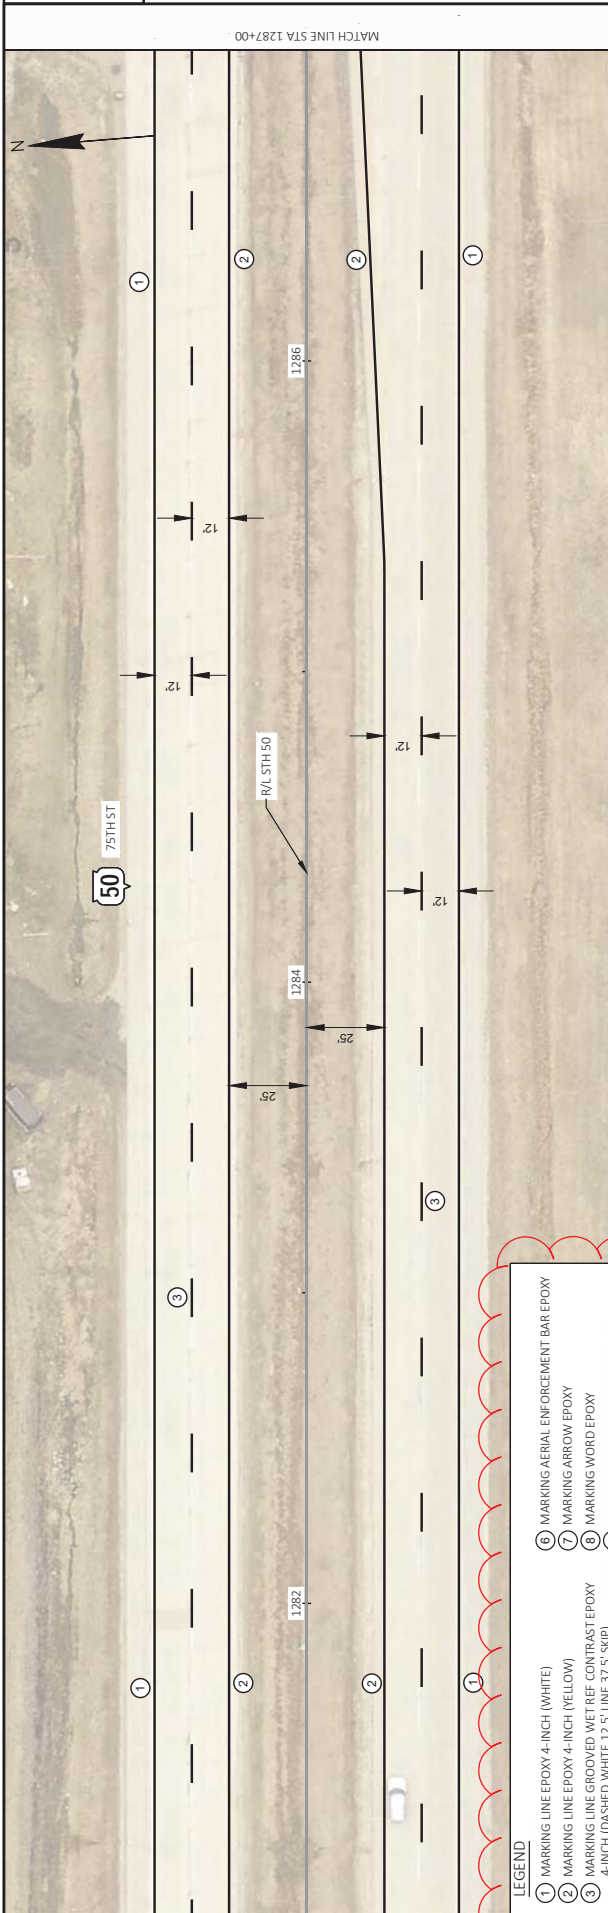


MATCH LINE STA 1281+00

MATCH LINE STA 1287+00

LEGEND

① MARKING LINE EPOXY 4-INCH (WHITE)	⑥ MARKING AERIAL ENFORCEMENT BAR EPOXY
② MARKING LINE EPOXY 4-INCH (YELLOW)	⑦ MARKING ARROW EPOXY
③ MARKING LINE GROOVED WET REF. CONTRAST EPOXY	⑧ MARKING WORD EPOXY
④ 4-INCH (DASHED WHITE 12.5' LINE 37.5' SKIP)	⑨ MARKING STOP LINE EPOXY 18-INCH
⑤ MARKING LINE GROOVED WET REF. CONTRAST EPOXY	⑩ MARKING CURB EPOXY
⑥ 8-INCH (WHITE)	⑪ MARKING ISLAND NOSE EPOXY
⑦ MARKING LINE GROOVED WET REF. CONTRAST EPOXY	⑫ MARKING YIELD LINE EPOXY 18-INCH
⑧ 8-INCH (DASHED WHITE 3' LINE 9' SKIP)	

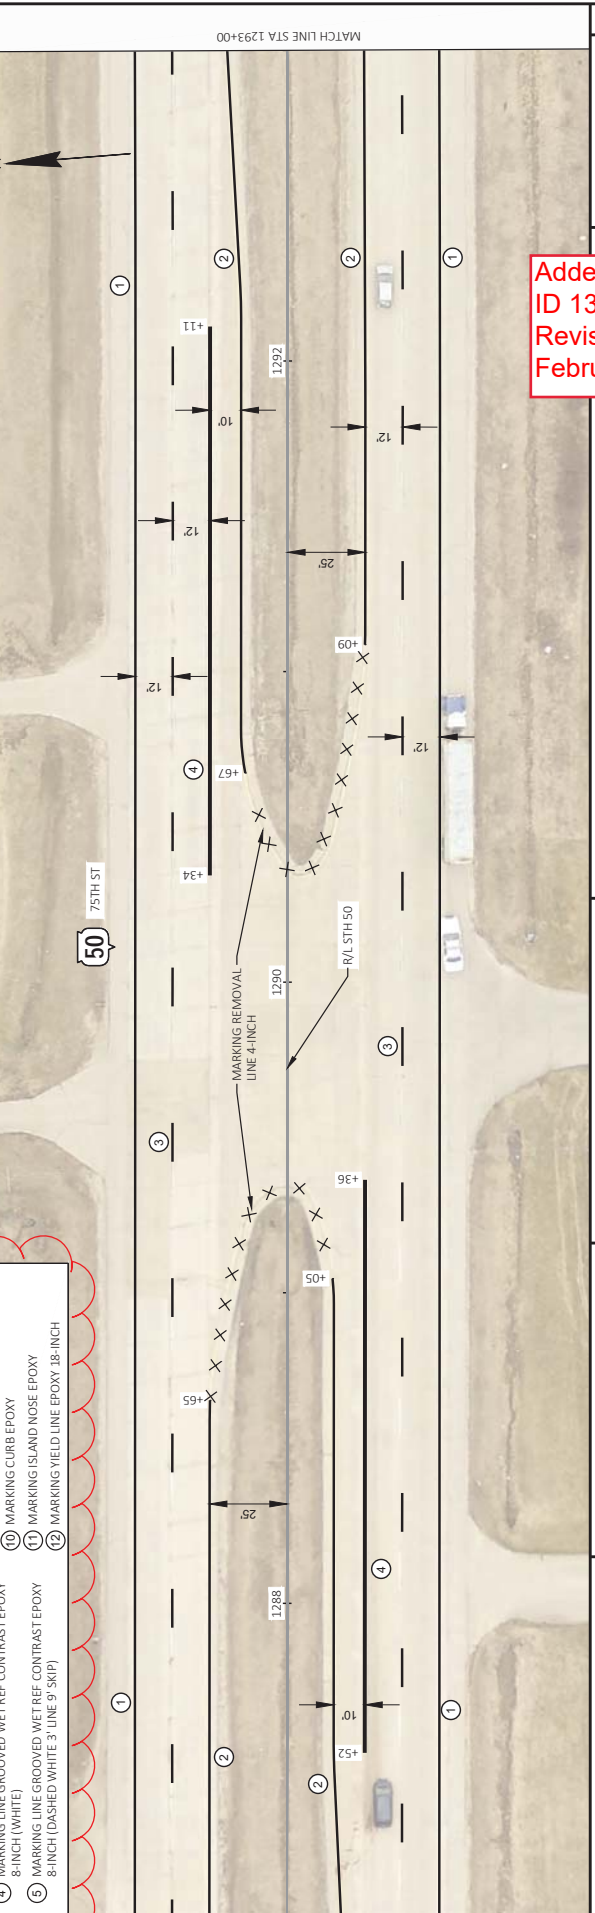


MATCH LINE STA 1287+00


MATCH LINE STA 1293+00

PROJECT NO: 1310-18-70	COUNTY: KENOSHA	PAVEMENT MARKING	SHEET 143	E
FILE NAME: X:\BMT\3694\5TH-50_KENOSHA\DESIGN\03_ROADS\3130\25\06\SHRTP\PLAN\024\04-PM.DWG	FLY BY: VALBON/LATIFI	PLOT NAME:		
LAYOUT NAME - pms1	PLOT DATE: 2/9/2021 12:13 PM			
HWY: 5TH 50				


Addendum No. 01
ID 1310-18-70
Revised Sheet 143
February 4, 2021

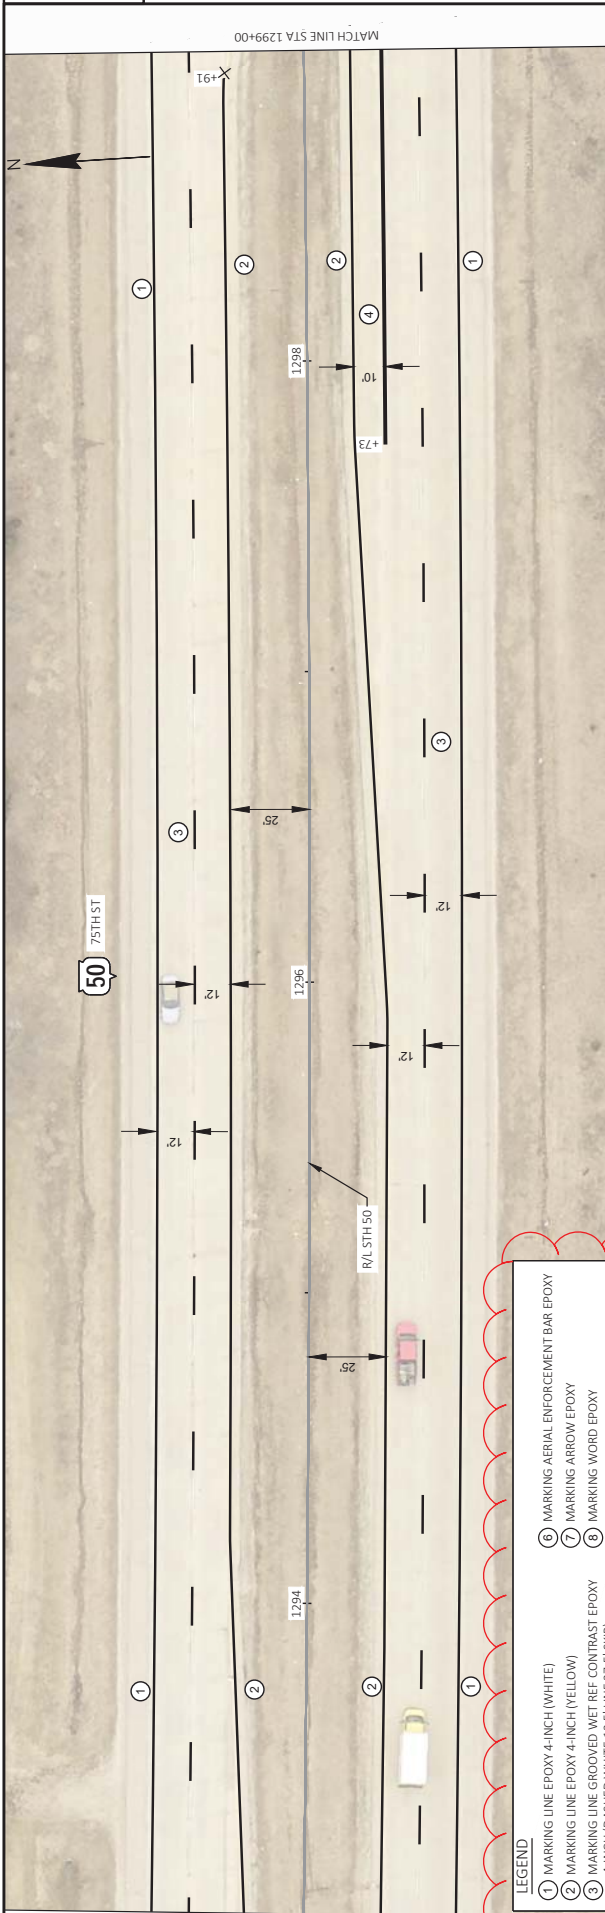

LEGEND	
①	MARKING LINE EPOXY 4-INCH (WHITE)
②	MARKING LINE EPOXY 4-INCH (YELLOW)
③	MARKING LINE GROOVED WET REF. CONTRAST EPOXY 4-INCH (DASHED WHITE 12.5' LINE 37.5' SKIP)
④	MARKING LINE GROOVED WET REF. CONTRAST EPOXY 8-INCH (WHITE)
⑤	MARKING LINE GROOVED WET REF. CONTRAST EPOXY 8-INCH (DASHED WHITE 3' LINE 9' SKIP)
⑥	MARKING AERIAL ENFORCEMENT BAR EPOXY
⑦	MARKING ARROW EPOXY
⑧	MARKING WORD EPOXY
⑨	MARKING STOP LINE EPOXY 18-INCH
⑩	MARKING CURB EPOXY
⑪	MARKING ISLAND NOSE EPOXY
⑫	MARKING WELD LINE EPOXY 18-INCH

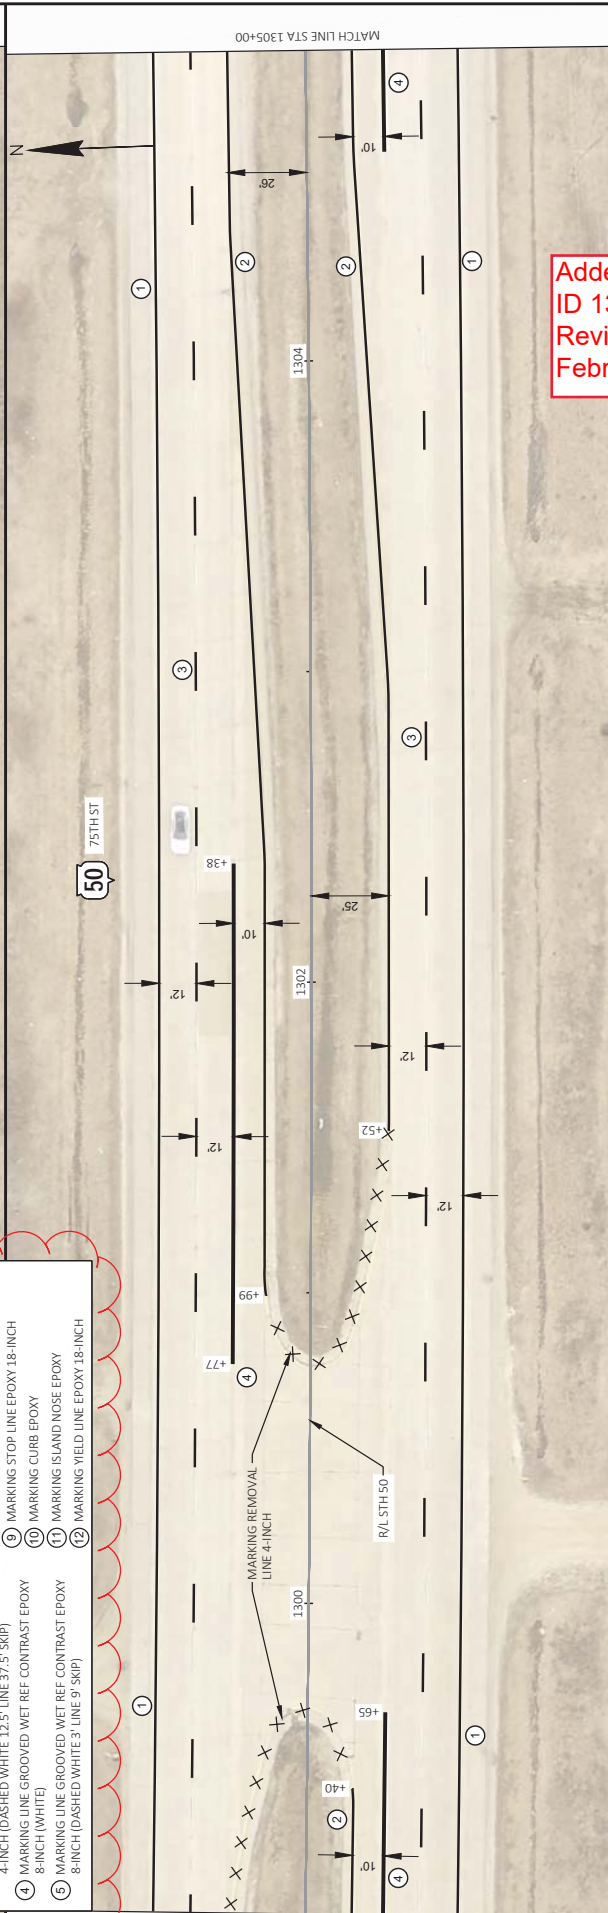


Addendum No. 01
 ID 1310-18-70
 Revised Sheet 144
 February 4, 2021

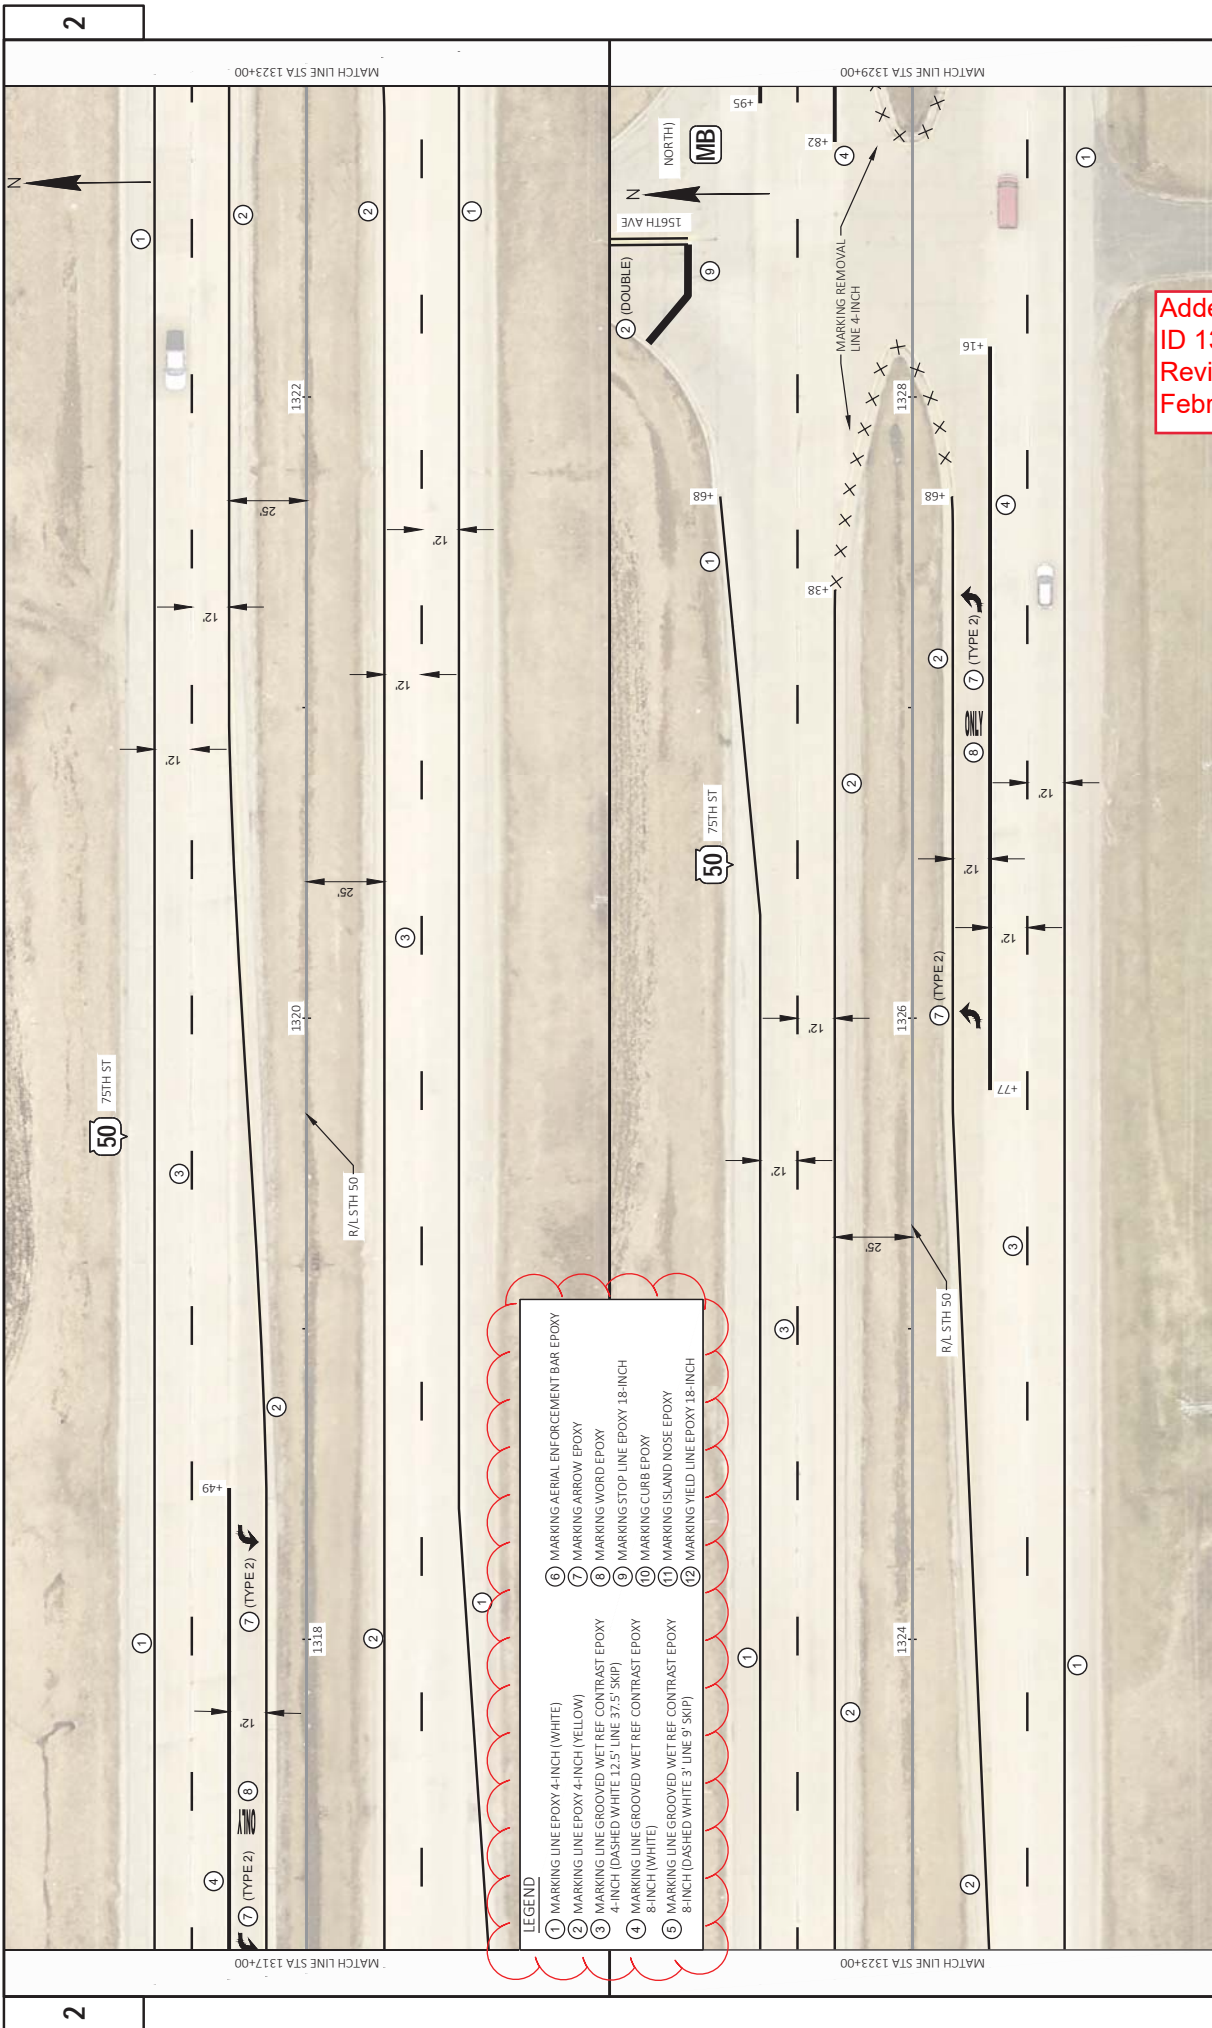

LEGEND

①	MARKING LINE EPOXY 4-INCH (WHITE)	⑥	MARKING AERIAL ENFORCEMENT BAR EPOXY
②	MARKING LINE EPOXY 4-INCH (YELLOW)	⑦	MARKING ARROW EPOXY
③	MARKING LINE GROOVED WET REF CONTRAST EPOXY 4-INCH (DASHED WHITE 12.5' LINE 37.5' SKIP)	⑧	MARKING WORD EPOXY
④	MARKING LINE GROOVED WET REF CONTRAST EPOXY 8-INCH (WHITE)	⑨	MARKING STOP LINE EPOXY 18-INCH
⑤	MARKING LINE GROOVED WET REF CONTRAST EPOXY 8-INCH (DASHED WHITE 3' LINE 9' SKIP)	⑩	MARKING CURB EPOXY
		⑪	MARKING ISLAND NOSE EPOXY
		⑫	MARKING YIELD LINE EPOXY 18-INCH



Addendum No. 01
 ID 1310-18-70
 Revised Sheet 146
 February 4, 2021

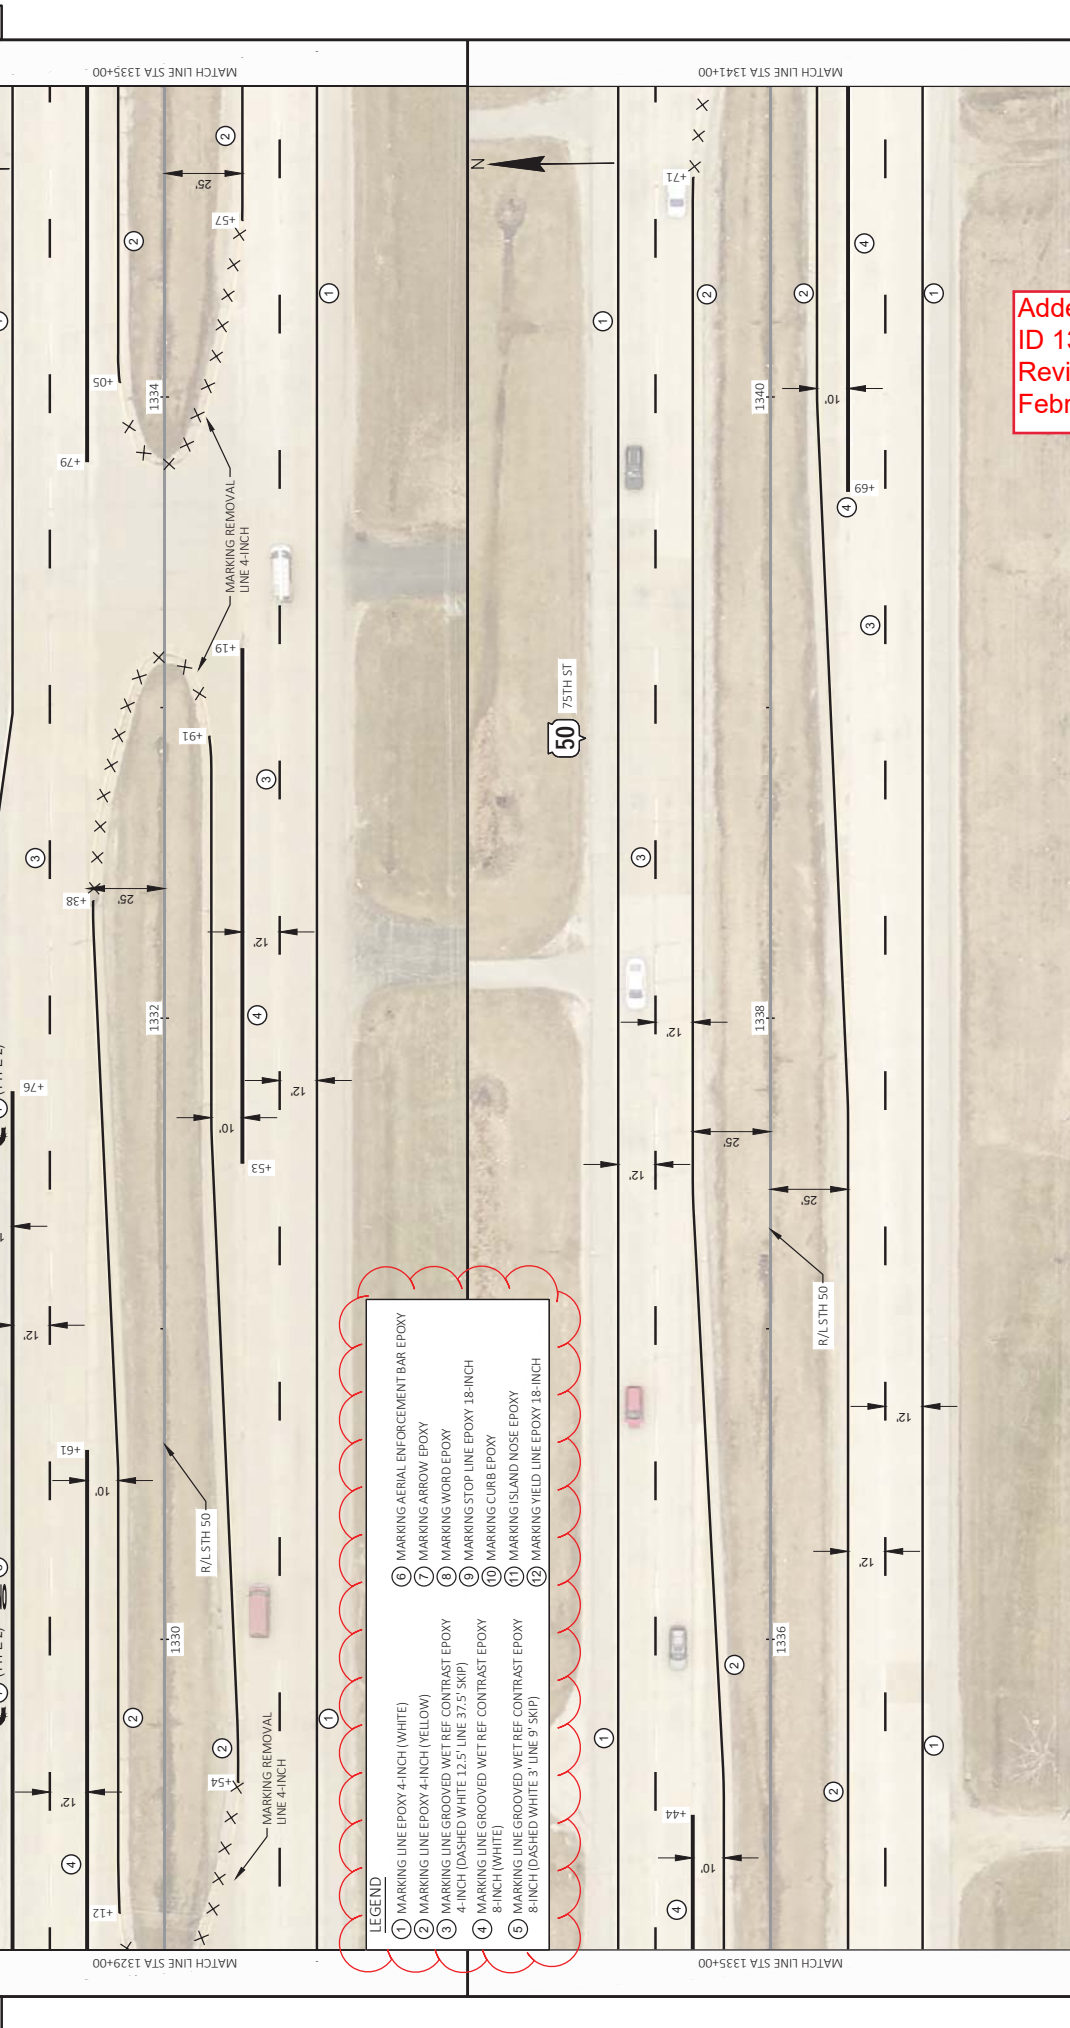

LEGEND

① MARKING LINE EPOXY 4-INCH (WHITE)	⑥ MARKING AERIAL ENFORCEMENT BAR EPOXY
② MARKING LINE EPOXY 4-INCH (YELLOW)	⑦ MARKING ARROW EPOXY
③ MARKING LINE GROOVED WET REF CONTRAST EPOXY 4-INCH (DASHED WHITE 12.5' LINE 37.5' SKIP)	⑧ MARKING WORD EPOXY
④ MARKING LINE GROOVED WET REF CONTRAST EPOXY 8-INCH (WHITE)	⑨ MARKING STOP LINE EPOXY 18-INCH
⑤ MARKING LINE GROOVED WET REF CONTRAST EPOXY 8-INCH (DASHED WHITE 3' LINE 9' SKIP)	⑩ MARKING CURB EPOXY
	⑪ MARKING ISLAND NOSE EPOXY
	⑫ MARKING YIELD LINE EPOXY 18-INCH


Addendum No. 01
ID 1310-18-70
Revised Sheet 147
February 4, 2021

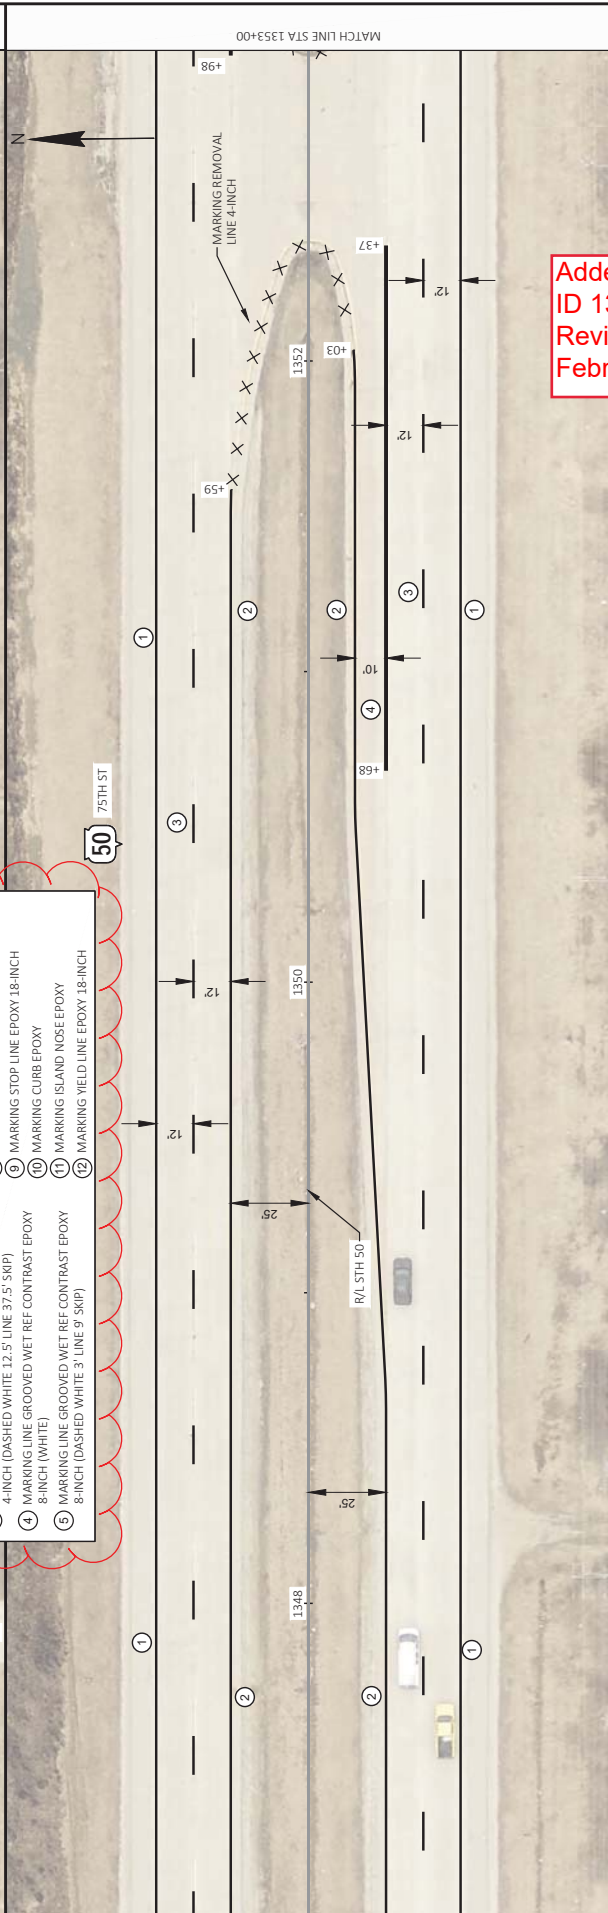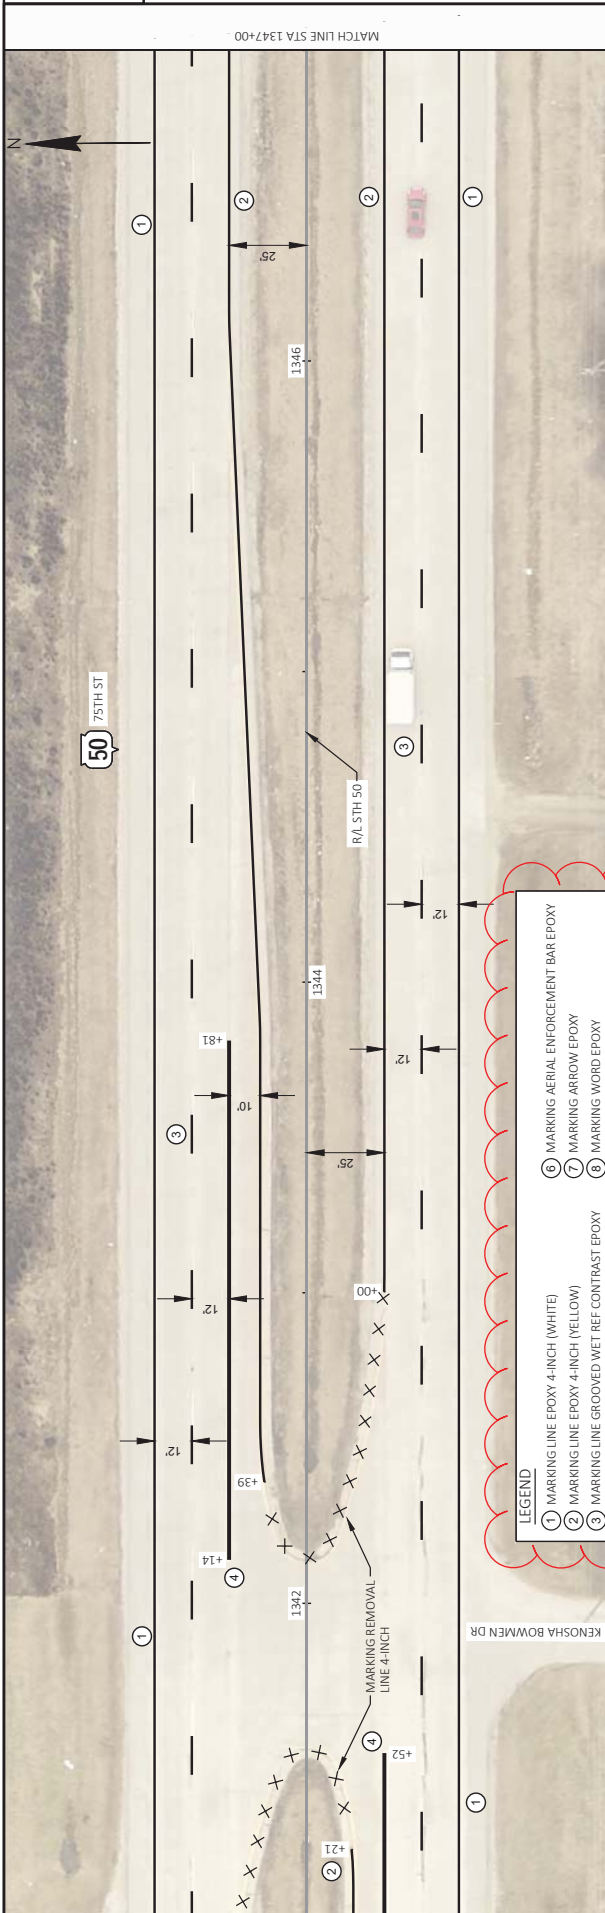

LEGEND


①	MARKING LINE EPOXY 4-INCH (WHITE)
②	MARKING LINE EPOXY 4-INCH (YELLOW)
③	MARKING LINE GROOVED WET REF CONTRAST EPOXY 4-INCH (DASHED WHITE 12.5' LINE 37.5' SKIP)
④	MARKING LINE GROOVED WET REF CONTRAST EPOXY 8-INCH (WHITE)
⑤	MARKING LINE GROOVED WET REF CONTRAST EPOXY 8-INCH (DASHED WHITE 3' LINE 9' SKIP)
⑥	MARKING AERIAL ENFORCEMENT BAR EPOXY
⑦	MARKING ARROW EPOXY
⑧	MARKING WORD EPOXY
⑨	MARKING STOP LINE EPOXY 18-INCH
⑩	MARKING CURB EPOXY
⑪	MARKING ISLAND NOSE EPOXY
⑫	MARKING WELD LINE EPOXY 18-INCH

Addendum No. 01
ID 1310-18-70
Revised Sheet 148
February 4, 2021

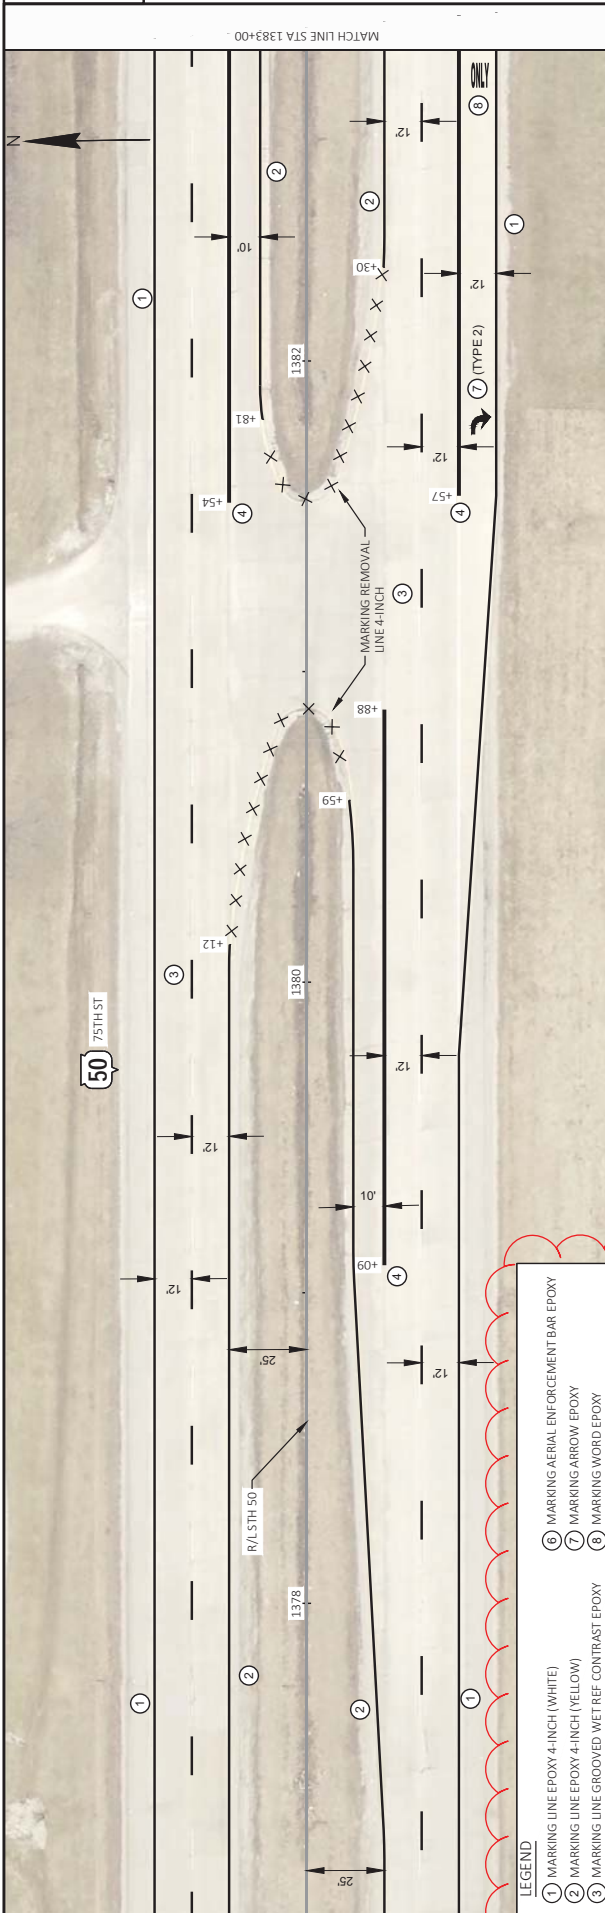


LEGEND

① MARKING LINE EPOXY 4-INCH (WHITE)	⑥ MARKING AERIAL ENFORCEMENT BAR EPOXY
② MARKING LINE EPOXY 4-INCH (YELLOW)	⑦ MARKING ARROW EPOXY
③ MARKING LINE GROOVED WET REF CONTRAST EPOXY 4-INCH (DASHED WHITE 12.5' LINE 3/7.5' SKIP)	⑧ MARKING WORD EPOXY
④ MARKING LINE GROOVED WET REF CONTRAST EPOXY 8-INCH (WHITE)	⑨ MARKING STOP LINE EPOXY 18-INCH
⑤ MARKING LINE GROOVED WET REF CONTRAST EPOXY 8-INCH (DASHED WHITE 3' LINE 9' SKIP)	⑩ MARKING CURB EPOXY
	⑪ MARKING ISLAND NOSE EPOXY
	⑫ MARKING YIELD LINE EPOXY 18-INCH

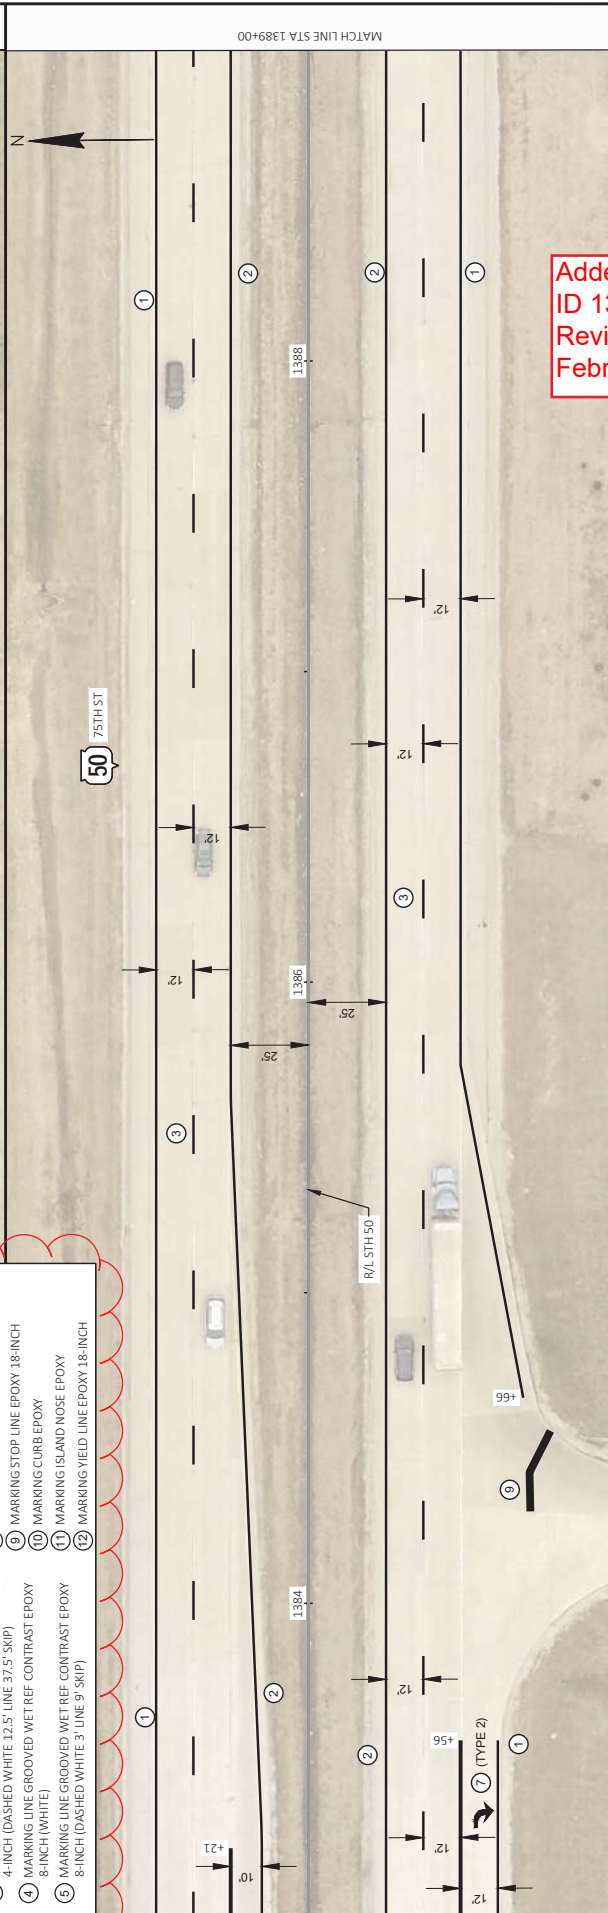


Addendum No. 01
ID 1310-18-70
Revised Sheet 151
February 4, 2021

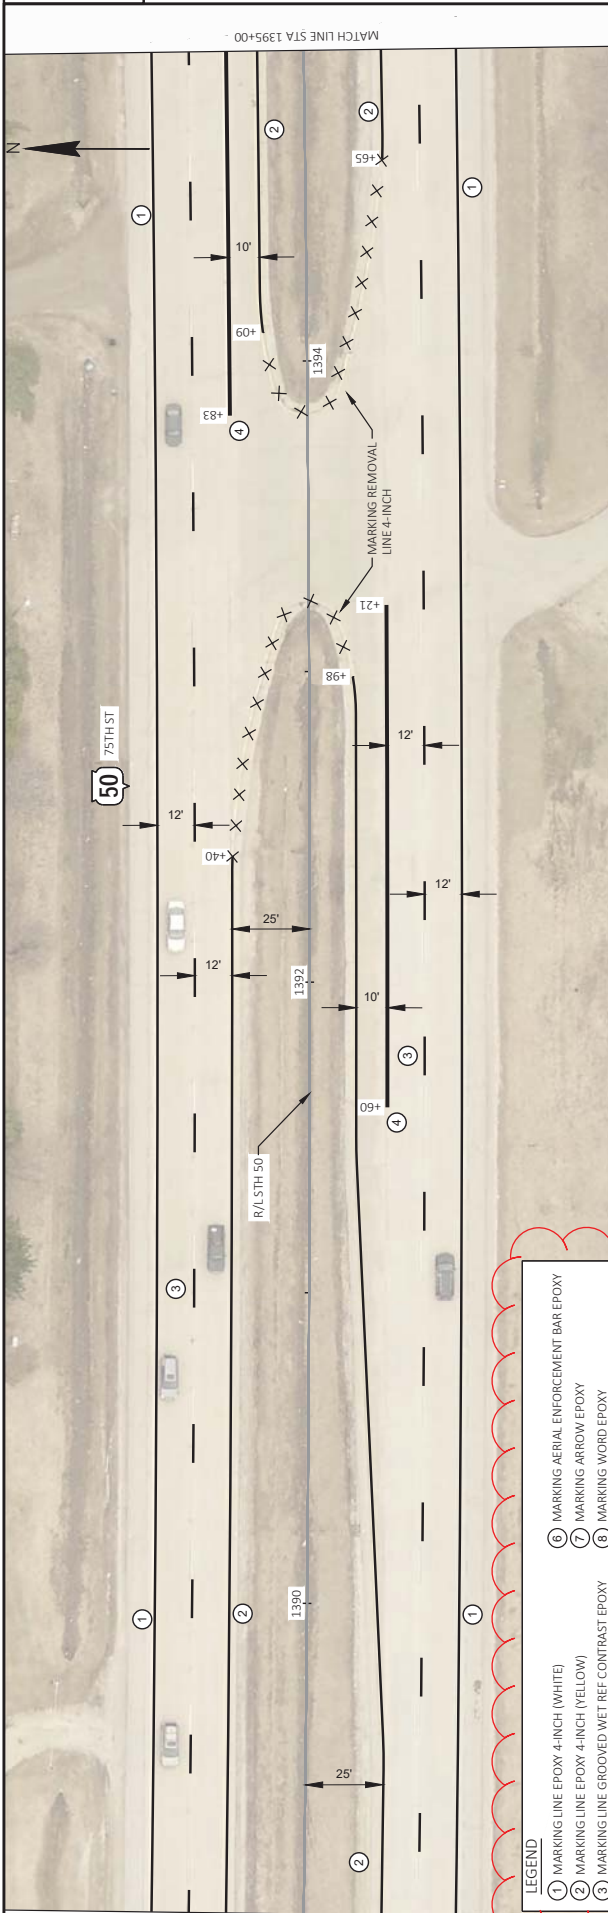


LEGEND

①	MARKING LINE EPOXY 4-INCH (WHITE)	⑥	MARKING AERIAL ENFORCEMENT BAR EPOXY
②	MARKING LINE EPOXY 4-INCH (YELLOW)	⑦	MARKING ARROW EPOXY
③	MARKING LINE GROOVED WET REF CONTRAST EPOXY	⑧	MARKING WORD EPOXY
④	4-INCH (DASHED WHITE 12.5' LINE 37.5' SKIP)	⑨	MARKING STOP LINE EPOXY 18-INCH
⑤	MARKING LINE GROOVED WET REF CONTRAST EPOXY	⑩	MARKING CURB EPOXY
⑥	8-INCH (WHITE)	⑪	MARKING ISLAND NOSE EPOXY
⑦	MARKING LINE GROOVED WET REF CONTRAST EPOXY	⑫	MARKING YIELD LINE EPOXY 18-INCH
⑧	8-INCH (DASHED WHITE 3' LINE 9' SKIP)		

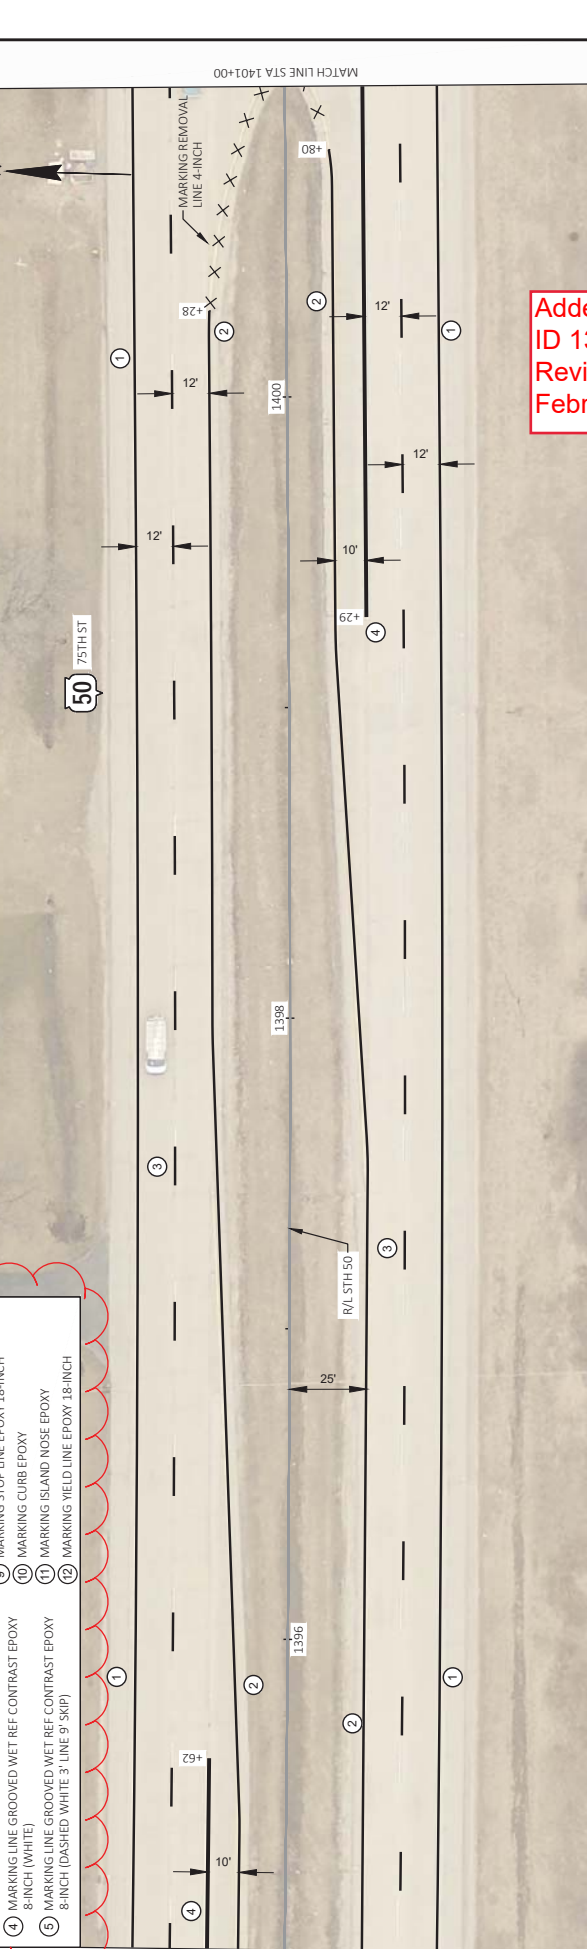


Addendum No. 01
ID 1310-18-70
Revised Sheet 152
February 4, 2021

Addendum No. 01
 ID 1310-18-70
 Revised Sheet 155
 February 4, 2021

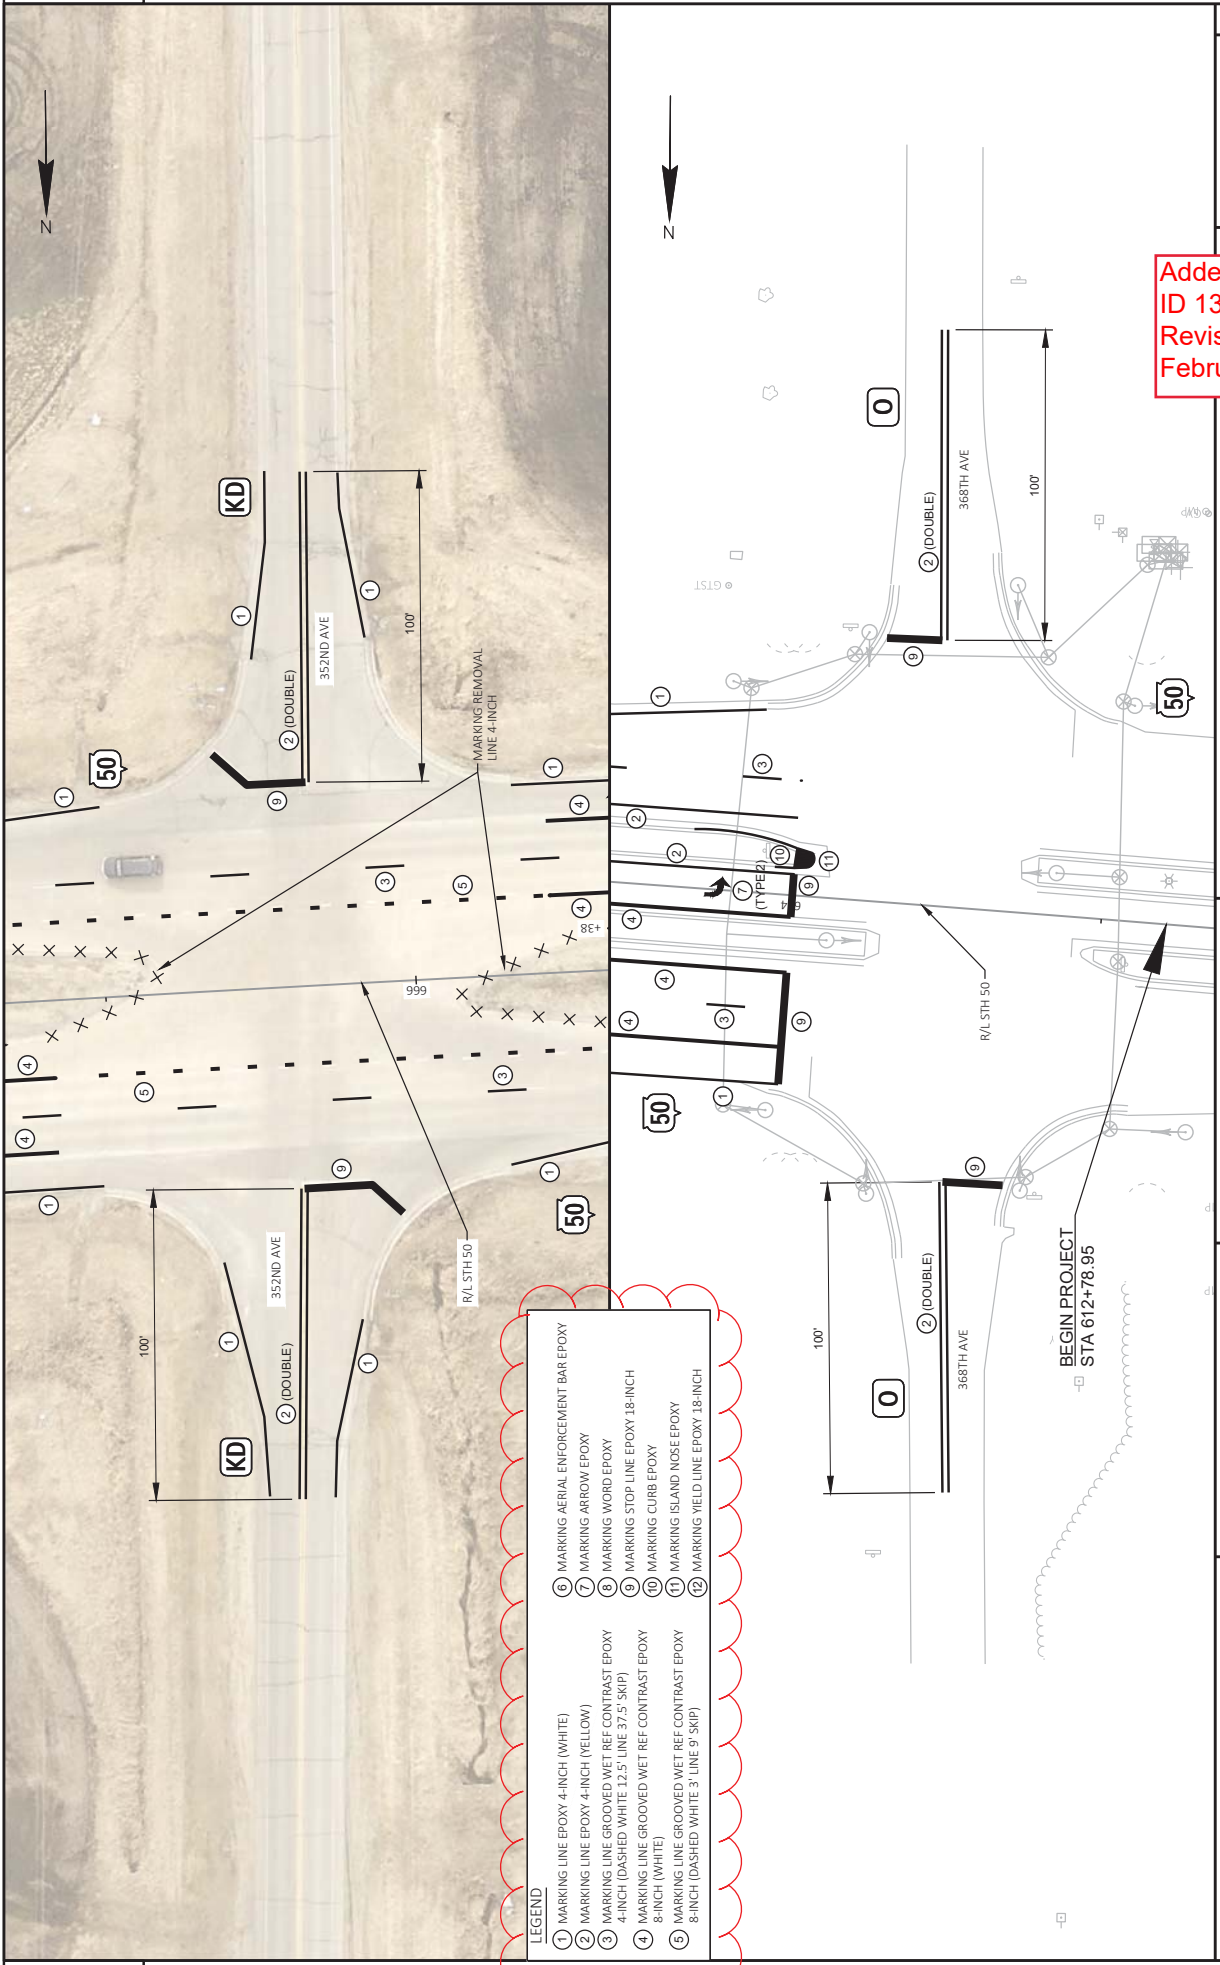

LEGEND

1	MARKING LINE EPOXY 4-INCH (WHITE)	6	MARKING AERIAL ENFORCEMENT BAR EPOXY
2	MARKING LINE EPOXY 4-INCH (YELLOW)	7	MARKING ARROW EPOXY
3	MARKING LINE GROOVED WET REF CONTRAST EPOXY 4-INCH (DASHED WHITE 12.5' LINE 37.5' SKIP)	8	MARKING WORD EPOXY
4	MARKING LINE GROOVED WET REF CONTRAST EPOXY 8-INCH (WHITE)	9	MARKING STOP LINE EPOXY 18-INCH
5	MARKING LINE GROOVED WET REF CONTRAST EPOXY 8-INCH (DASHED WHITE 3' LINE 9' SKIP)	10	MARKING CURB EPOXY
		11	MARKING ISLAND NOSE EPOXY
		12	MARKING YIELD LINE EPOXY 18-INCH

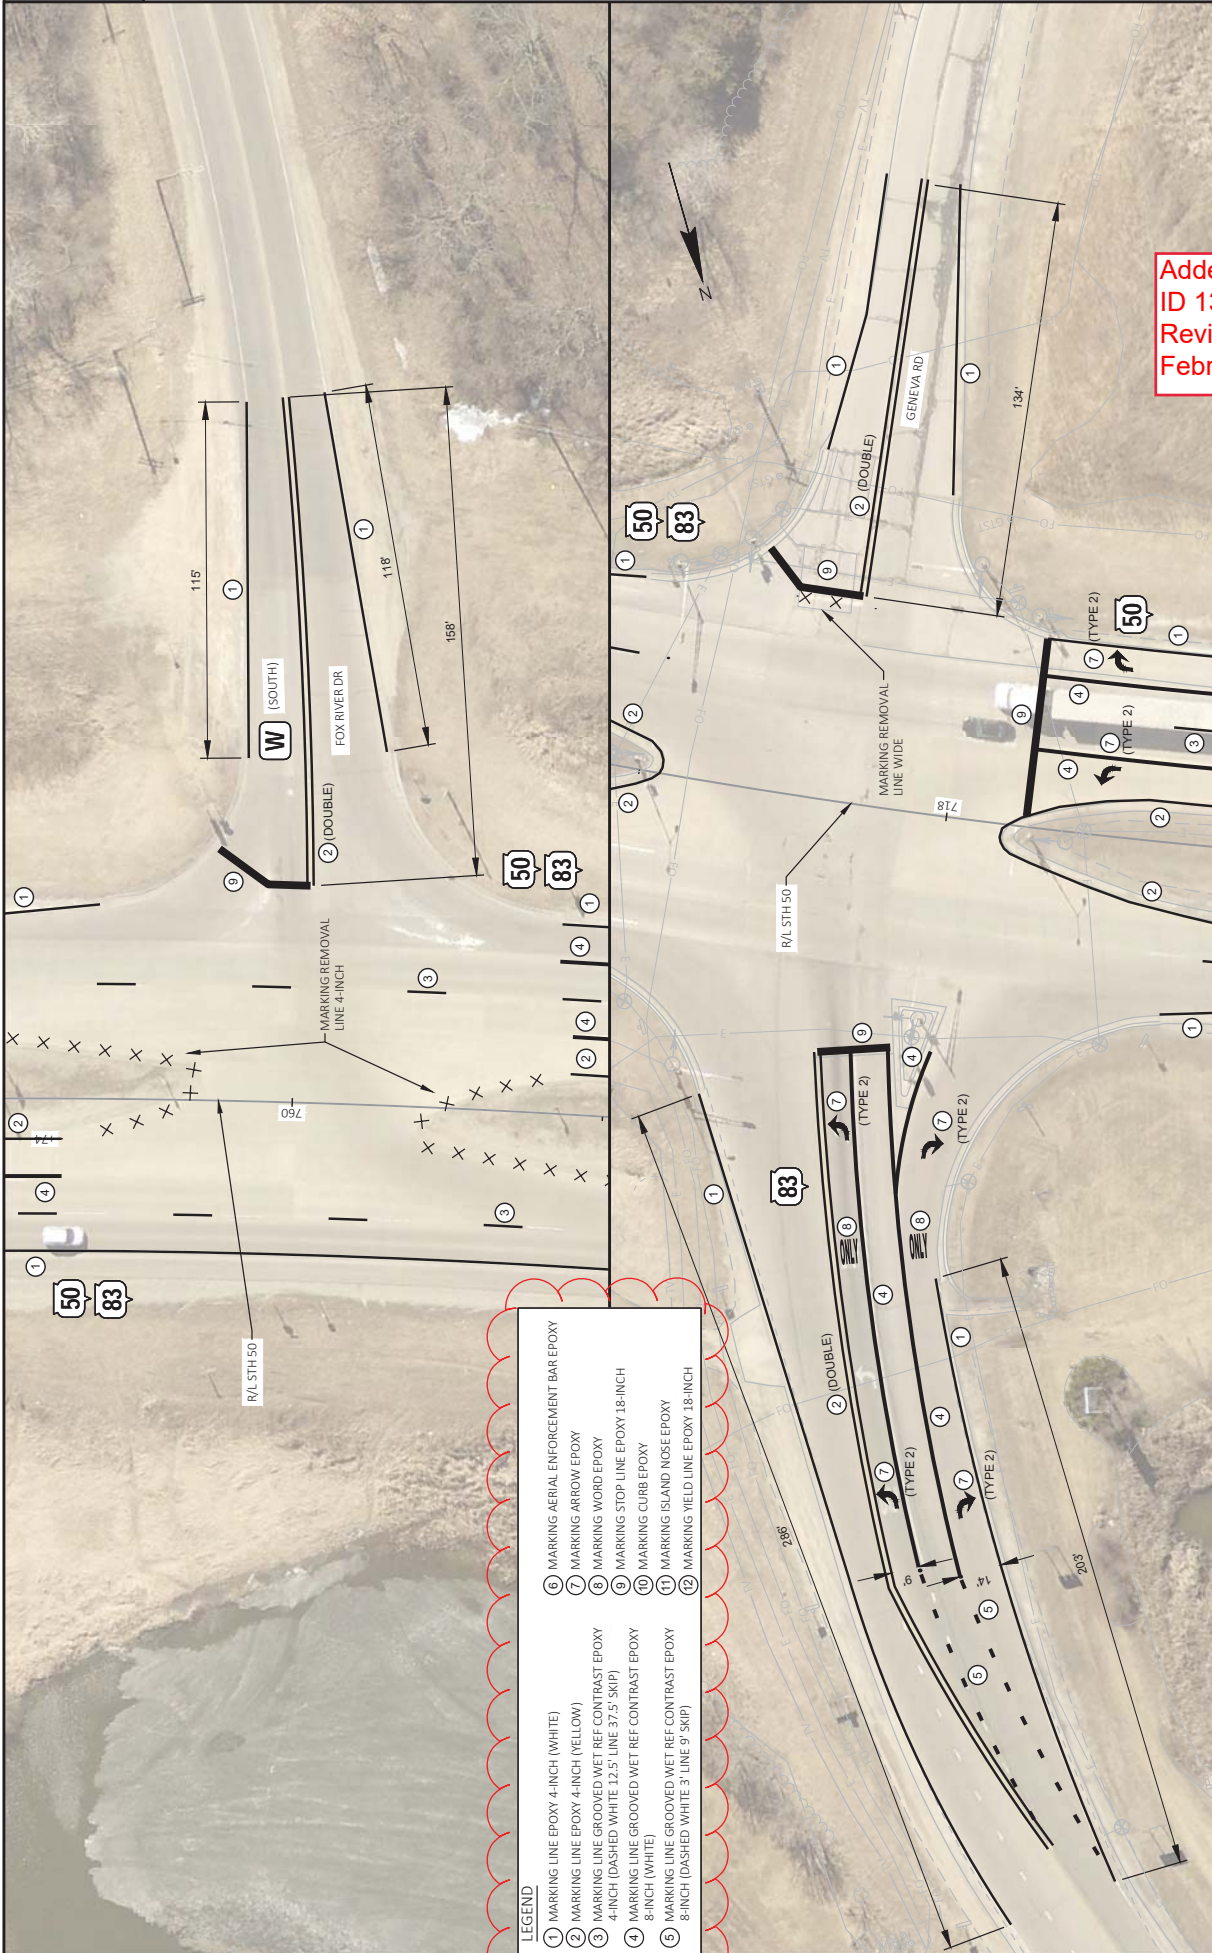


Addendum No. 01
 ID 1310-18-70
 Revised Sheet 156
 February 4, 2021

LEGEND

1	MARKING LINE EPOXY 4-INCH (WHITE)	6	MARKING AERIAL ENFORCEMENT BAR EPOXY
2	MARKING LINE EPOXY 4-INCH (YELLOW)	7	MARKING ARROW EPOXY
3	MARKING LINE GROOVED WET REF. CONTRAST EPOXY 4-INCH (DASHED WHITE 12.5' LINE 37.5' SKIP)	8	MARKING WORD EPOXY
4	MARKING LINE GROOVED WET REF. CONTRAST EPOXY 8-INCH (WHITE)	9	MARKING STOP LINE EPOXY 18-INCH
5	MARKING LINE GROOVED WET REF. CONTRAST EPOXY 8-INCH (DASHED WHITE 3' LINE 9' SKIP)	10	MARKING CURB EPOXY
		11	MARKING ISLAND NOSE EPOXY
		12	MARKING YIELD LINE EPOXY 18-INCH






Addendum No. 01
ID 1310-18-70
Revised Sheet 157
February 4, 2021

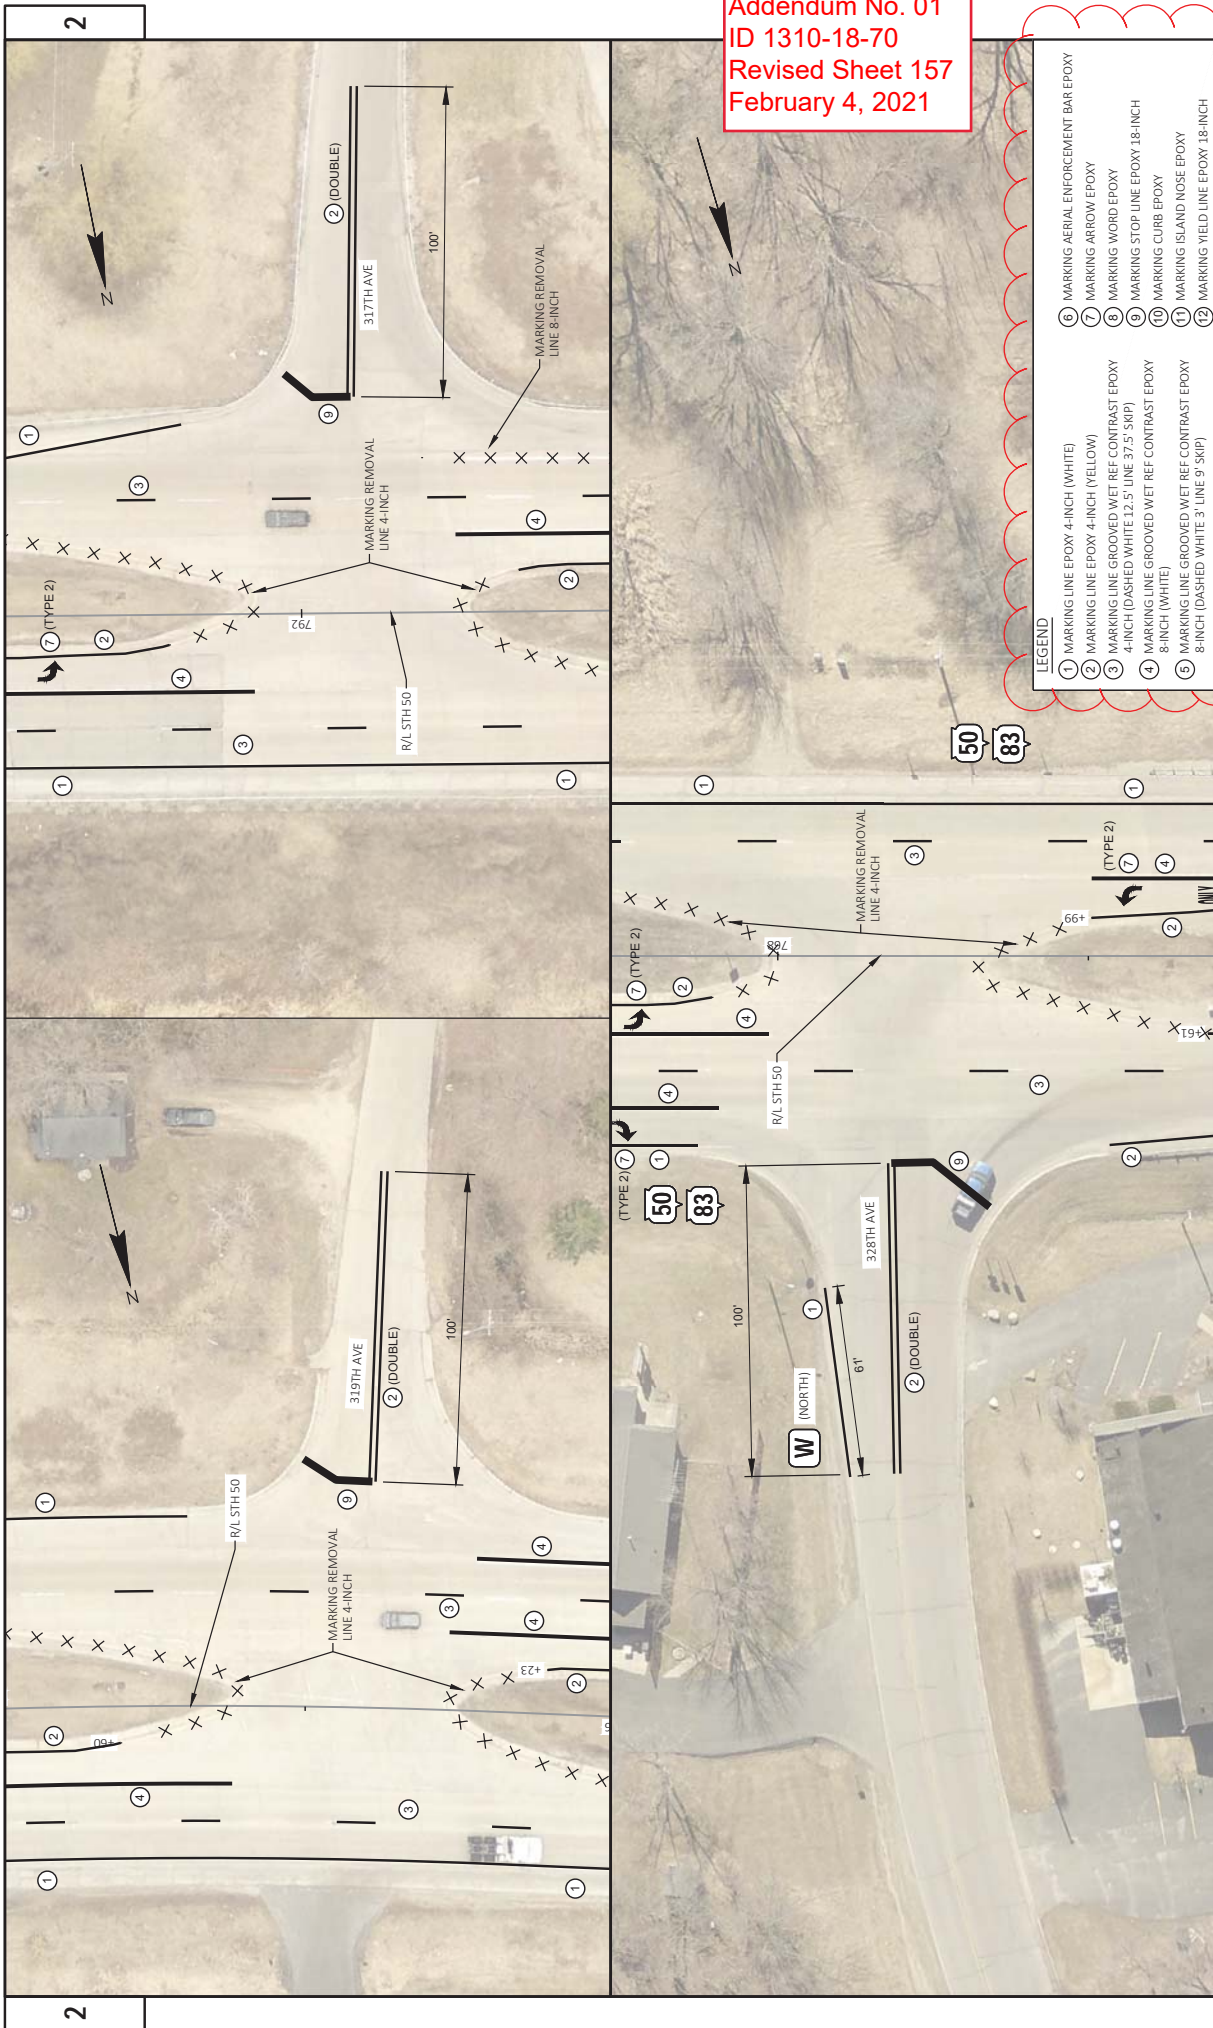



LEGEND

1	MARKING LINE EPOXY 4-INCH (WHITE)
2	MARKING LINE EPOXY 4-INCH (YELLOW)
3	MARKING LINE GROOVED WET REF CONTRAST EPOXY 4-INCH (DASHED WHITE 12.5' LINE 37.5' SKIP)
4	MARKING LINE GROOVED WET REF CONTRAST EPOXY 8-INCH (WHITE)
5	MARKING LINE GROOVED WET REF CONTRAST EPOXY 8-INCH (DASHED WHITE 3' LINE 9' SKIP)
6	MARKING AERIAL ENFORCEMENT BAR EPOXY
7	MARKING ARROW EPOXY
8	MARKING WORD EPOXY
9	MARKING STOP LINE EPOXY 18-INCH
10	MARKING CURB EPOXY
11	MARKING ISLAND NOSE EPOXY
12	MARKING YIELD LINE EPOXY 18-INCH

PROJECT NO: 1310-18-70
 HWY: STH 50
 COUNTY: KENOSHA
 PAVEMENT MARKING
 VALBORN LAFITE
 PLOT BY:
 PLOT DATE: 2/9/2021 11:55 AM
 PLOT SCALE: 1"=40 FT
 SHEET 157
 WISDOT/CADSW/SHEET 44

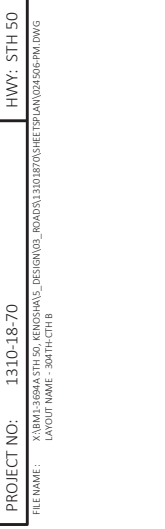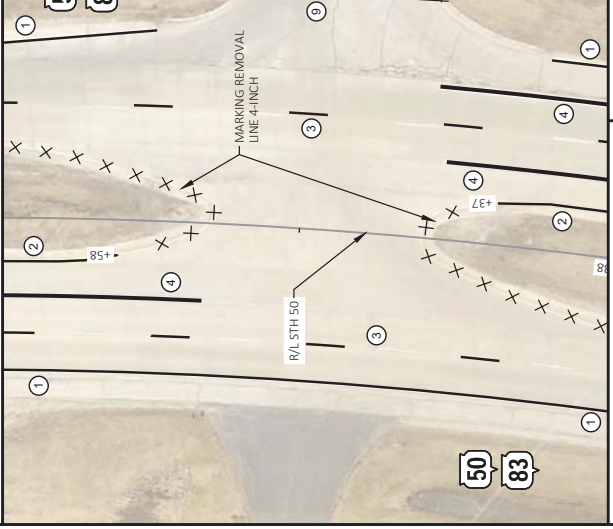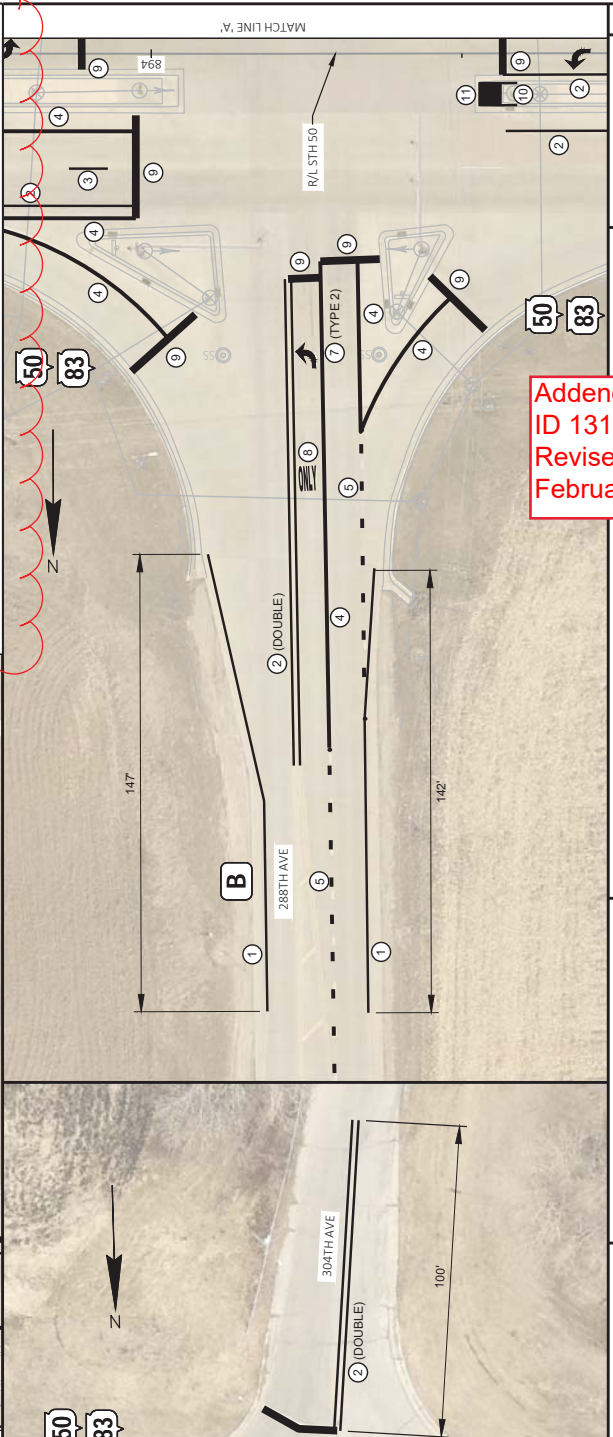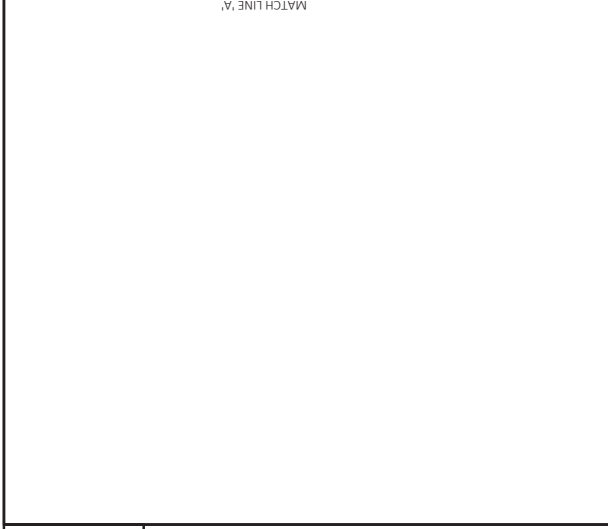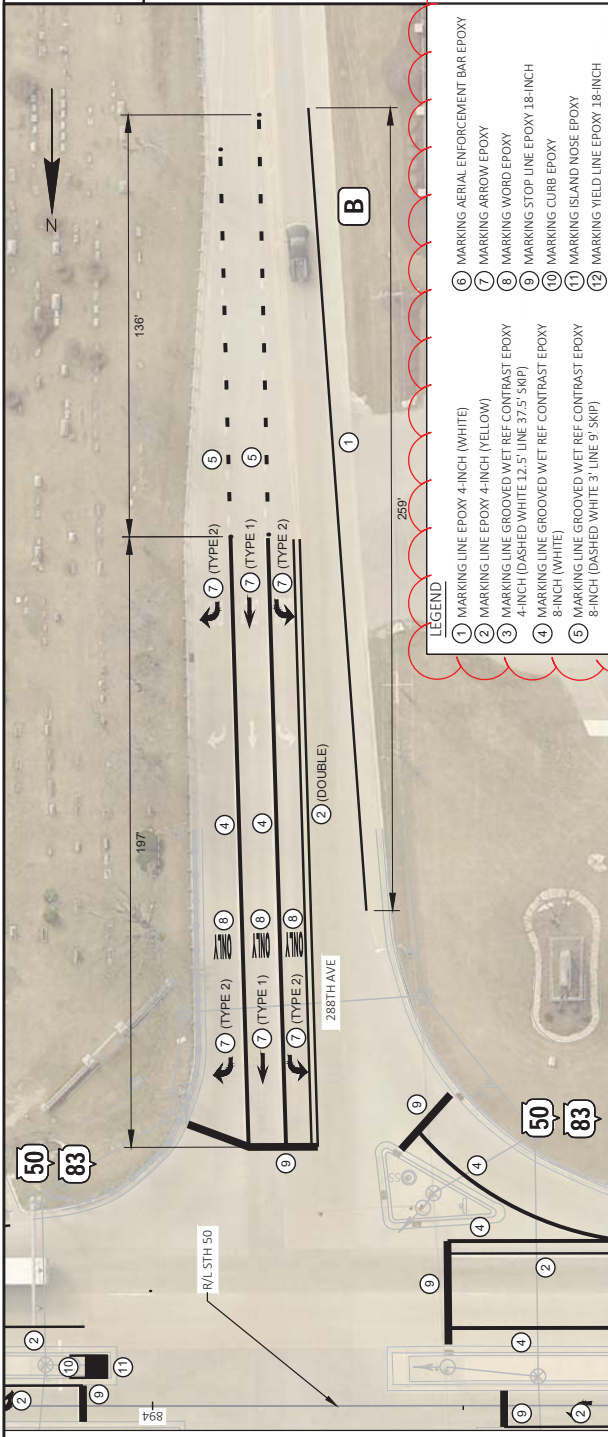


Addendum No. 01
 ID 1310-18-70
 Revised Sheet 158
 February 4, 2021

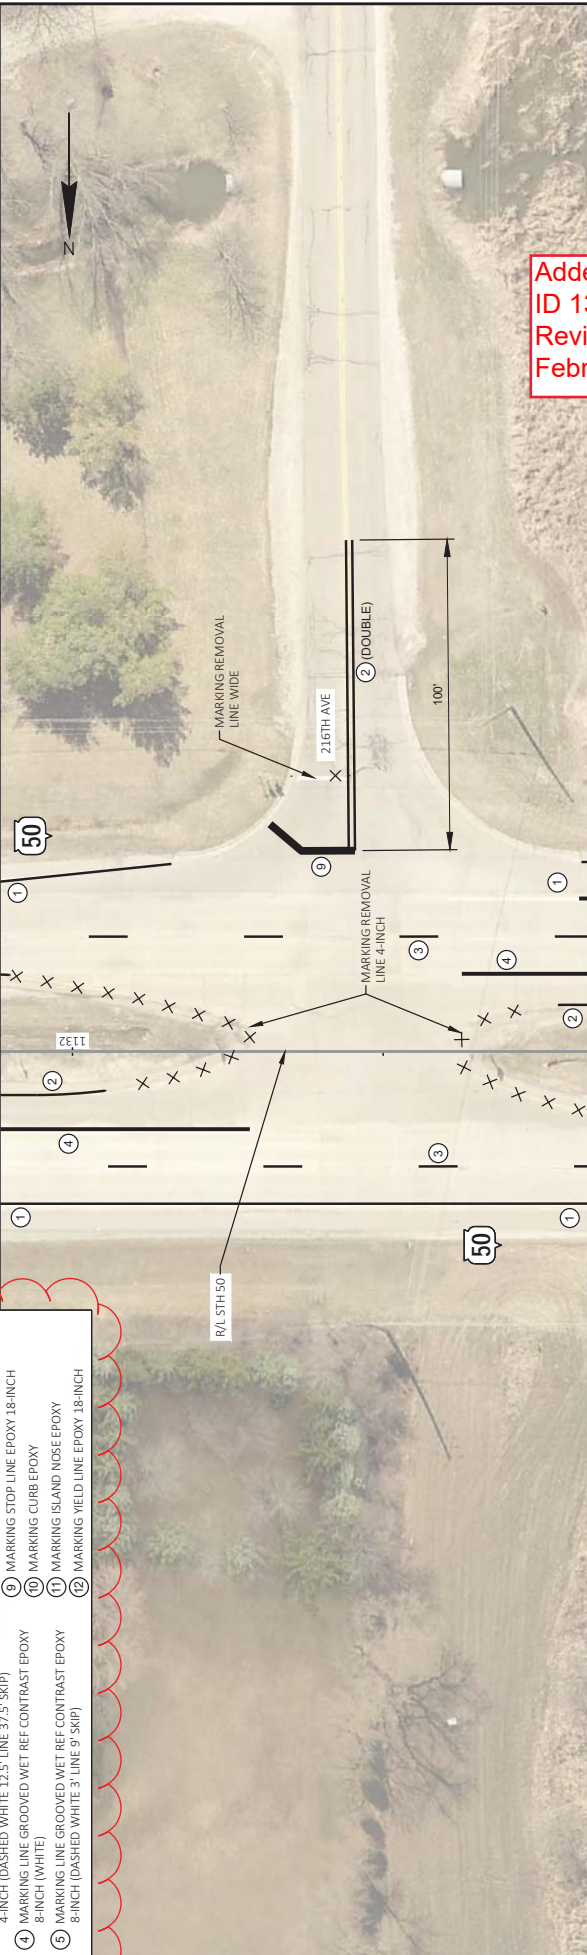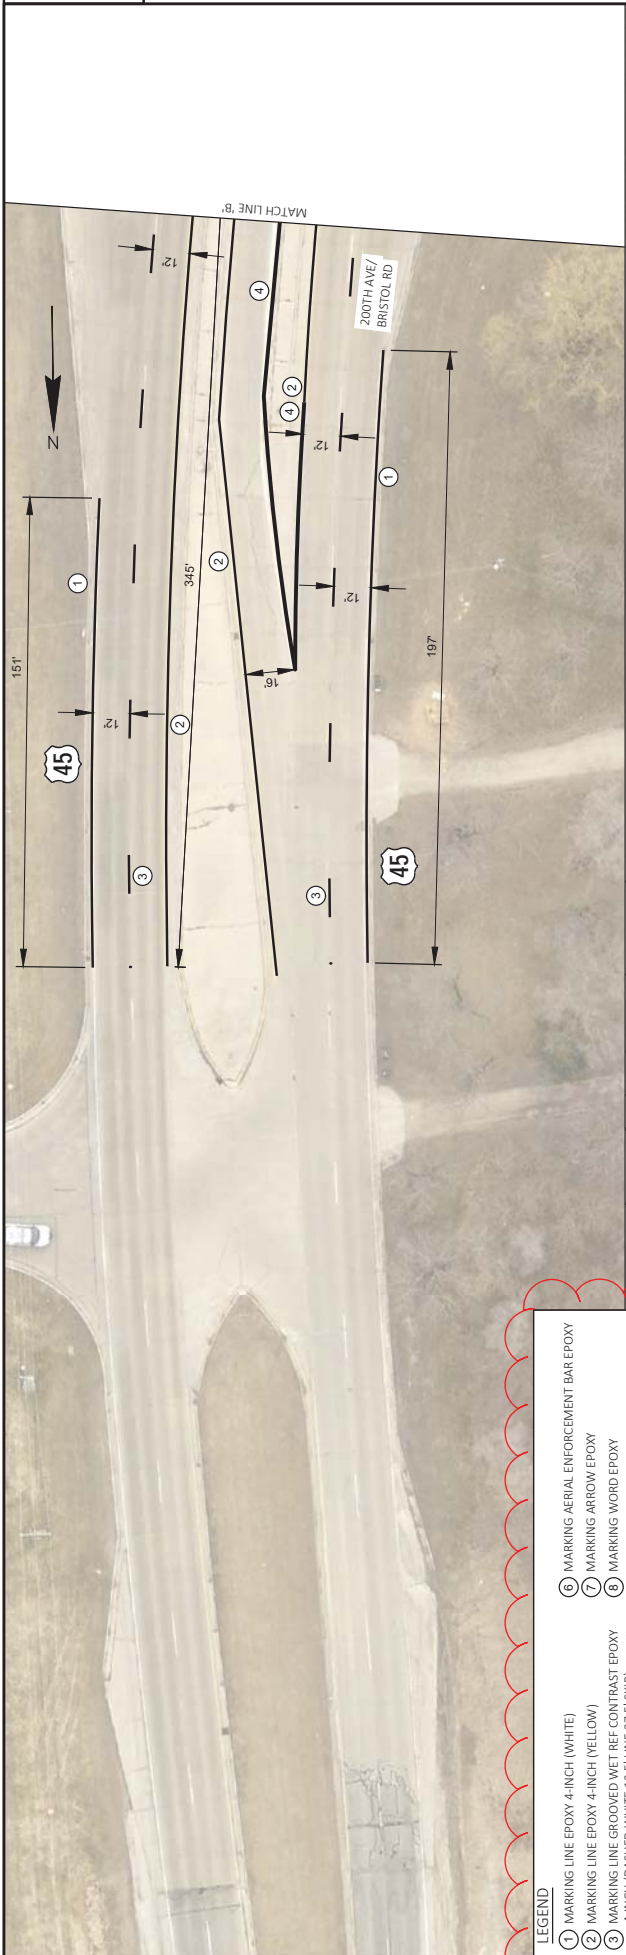

Addendum No. 01
 ID 1310-18-70
 Revised Sheet 160
 February 4, 2021

- LEGEND**
- ① MARKING LINE EPOXY 4-INCH (WHITE)
 - ② MARKING LINE EPOXY 4-INCH (YELLOW)
 - ③ MARKING LINE GROOVED WET REF. CONTRAST EPOXY 4-INCH (DASHED WHITE 12.5' LINE 37.5' SKIP)
 - ④ MARKING LINE GROOVED WET REF. CONTRAST EPOXY 8-INCH (WHITE)
 - ⑤ MARKING LINE GROOVED WET REF. CONTRAST EPOXY 8-INCH (DASHED WHITE 3' LINE 9' SKIP)
 - ⑥ MARKING AERIAL ENFORCEMENT BAR EPOXY
 - ⑦ MARKING ARROW EPOXY
 - ⑧ MARKING WORD EPOXY
 - ⑨ MARKING STOP LINE EPOXY 18-INCH
 - ⑩ MARKING CURB EPOXY
 - ⑪ MARKING ISLAND NOSE EPOXY
 - ⑫ MARKING YIELD LINE EPOXY 18-INCH

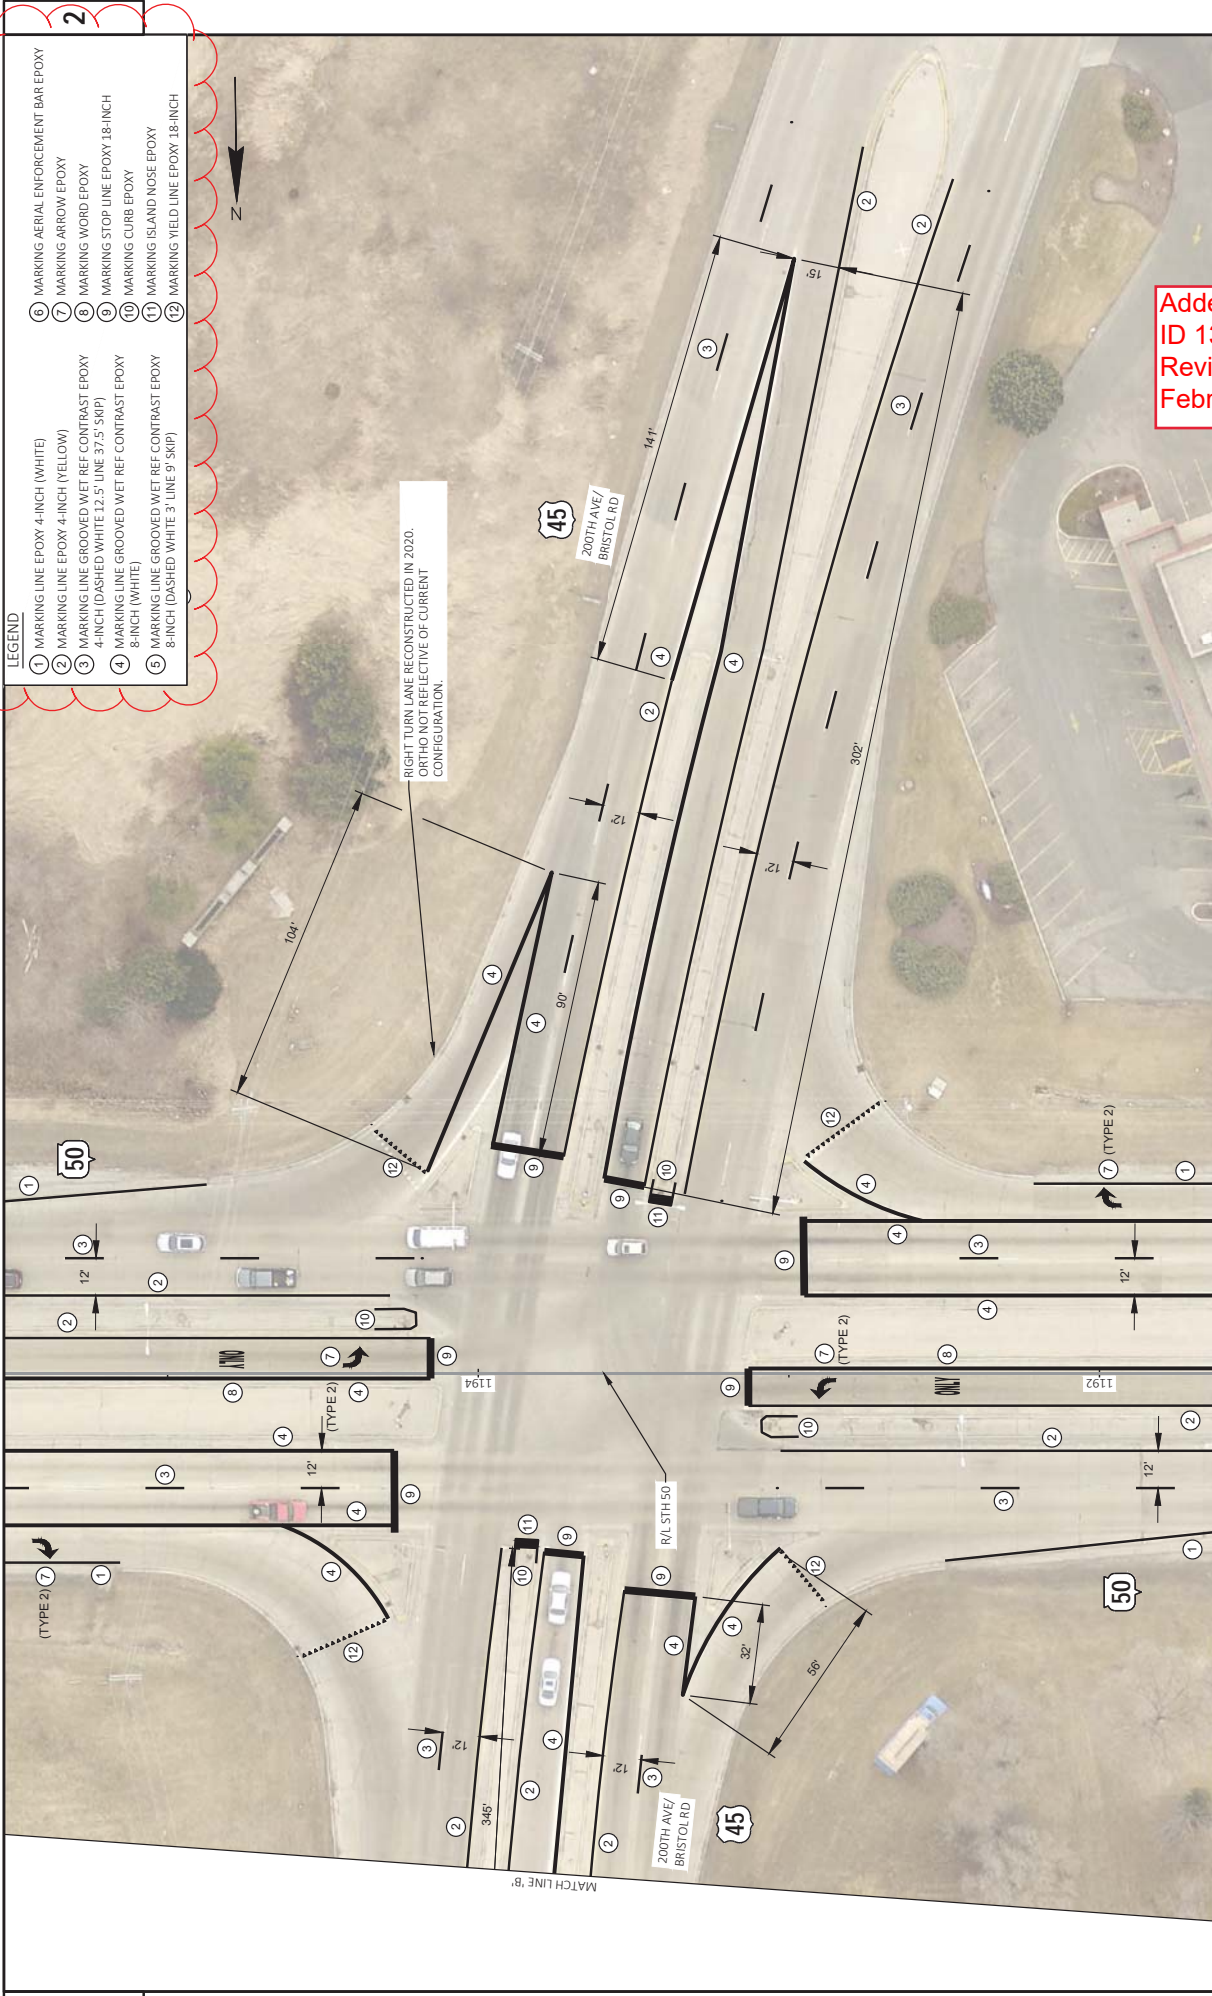


LEGEND

① MARKING LINE EPOXY 4-INCH (WHITE)	⑥ MARKING AERIAL ENFORCEMENT BAR EPOXY
② MARKING LINE EPOXY 4-INCH (YELLOW)	⑦ MARKING ARROW EPOXY
③ MARKING LINE GROOVED WET REF CONTRAST EPOXY	⑧ MARKING WORD EPOXY
④ MARKING LINE GROOVED WET REF CONTRAST EPOXY 4-INCH (DASHED WHITE 12.5' LINE 37.5' SKIP)	⑨ MARKING STOP LINE EPOXY 1.8-INCH
⑤ MARKING LINE GROOVED WET REF CONTRAST EPOXY 8-INCH (WHITE)	⑩ MARKING CURB EPOXY
⑥ MARKING LINE GROOVED WET REF CONTRAST EPOXY 8-INCH (DASHED WHITE 3' LINE 9' SKIP)	⑪ MARKING ISLAND NOSE EPOXY
	⑫ MARKING YIELD LINE EPOXY 1.8-INCH

RIGHT TURN LANE RECONSTRUCTED IN 2020.
ORTHOGONAL NOT REFLECTIVE OF CURRENT CONFIGURATION.


Addendum No. 01
ID 1310-18-70
Revised Sheet 161
February 4, 2021

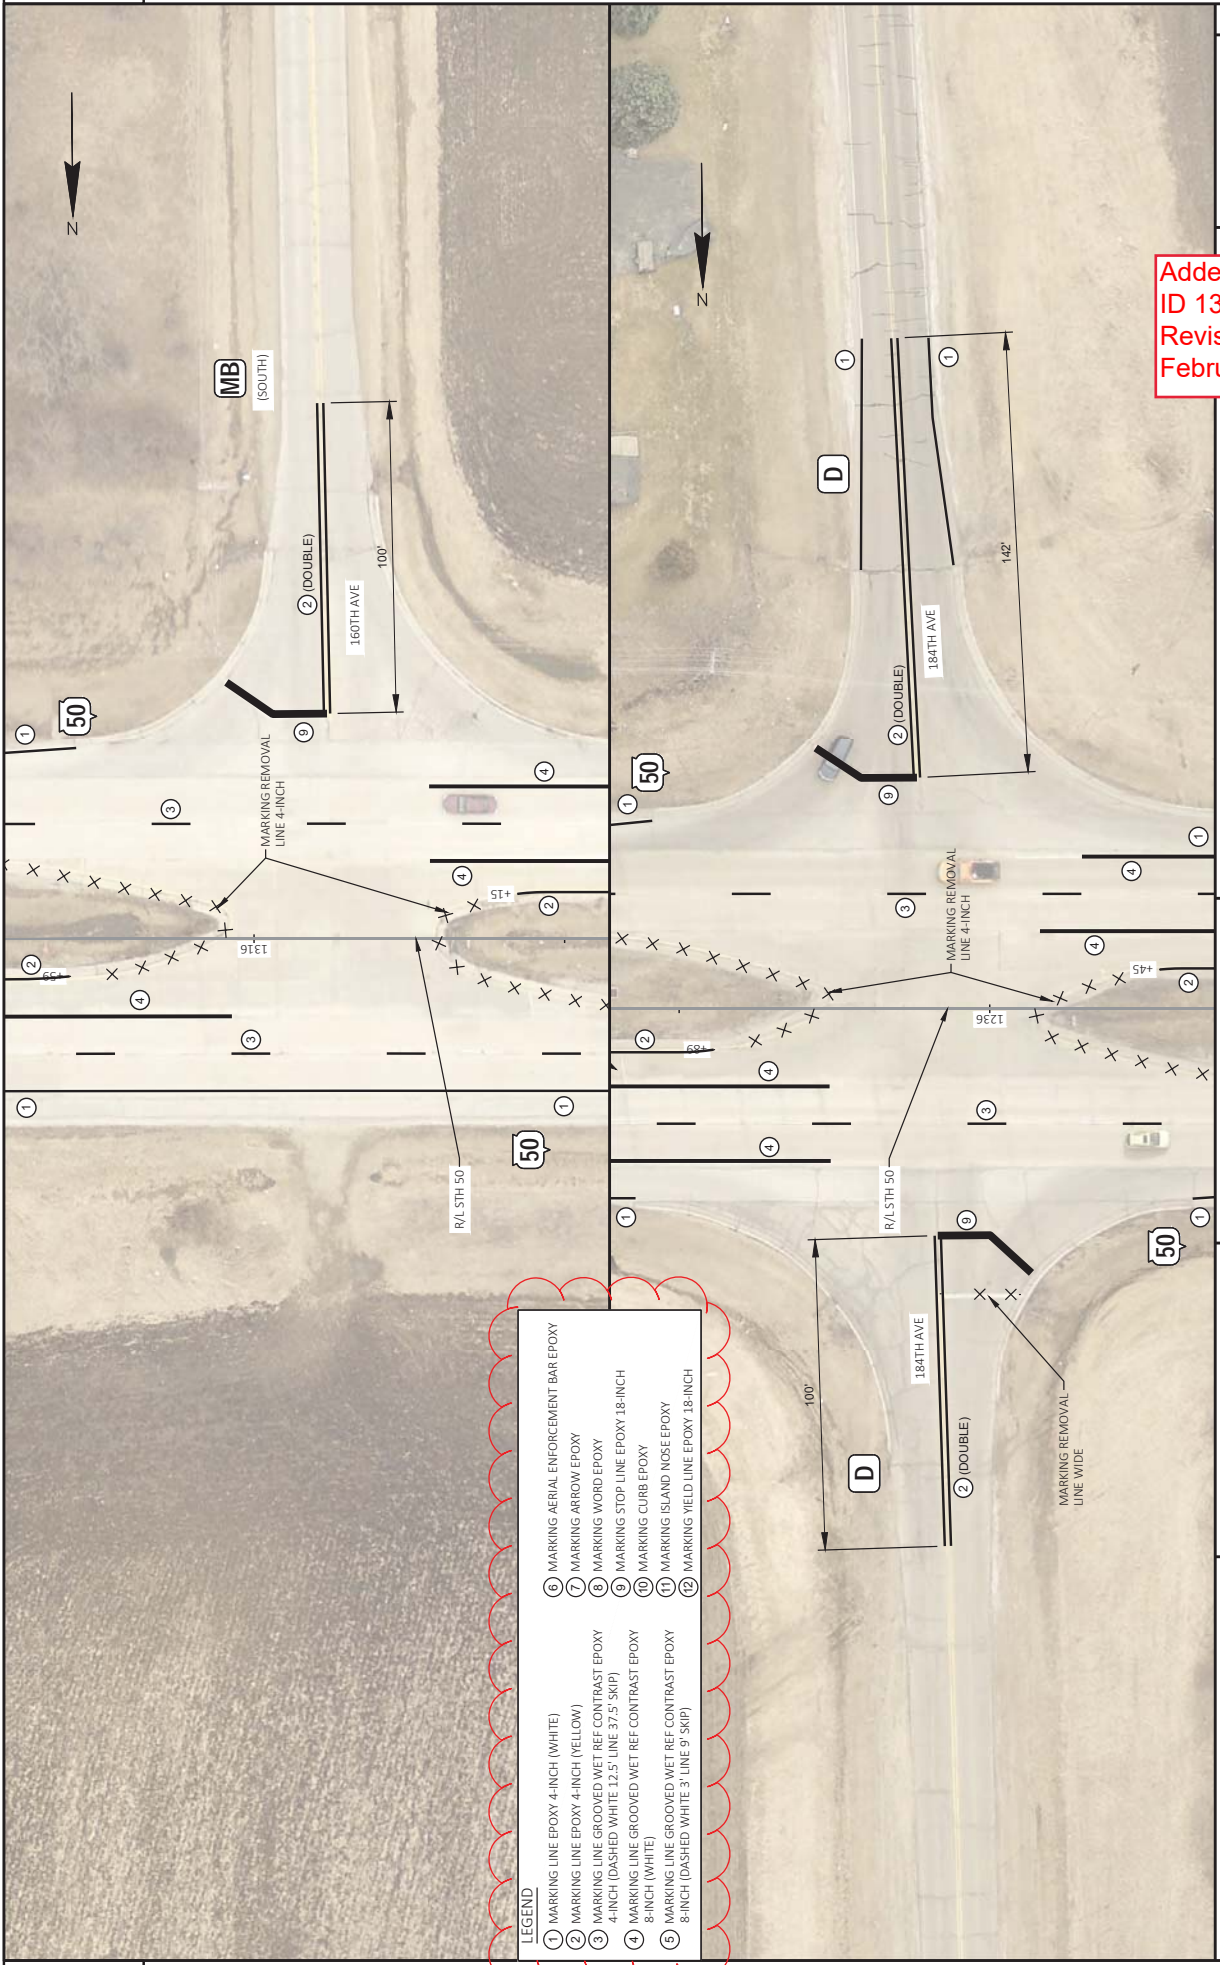

Addendum No. 01
 ID 1310-18-70
 Revised Sheet 162
 February 4, 2021


LEGEND

1	MARKING LINE EPOXY 4-INCH (WHITE)
2	MARKING LINE EPOXY 4-INCH (YELLOW)
3	MARKING LINE GROOVED WET REF CONTRAST EPOXY 4-INCH (DASHED WHITE 12.5' LINE 37.5' SKIP)
4	MARKING LINE GROOVED WET REF CONTRAST EPOXY 8-INCH (WHITE)
5	MARKING LINE GROOVED WET REF CONTRAST EPOXY 8-INCH (DASHED WHITE 3' LINE 9' SKIP)
6	MARKING AERIAL ENFORCEMENT BAR EPOXY
7	MARKING ARROW EPOXY
8	MARKING WORD EPOXY
9	MARKING STOP LINE EPOXY 18-INCH
10	MARKING CURB EPOXY
11	MARKING ISLAND NOSE EPOXY
12	MARKING YIELD LINE EPOXY 18-INCH

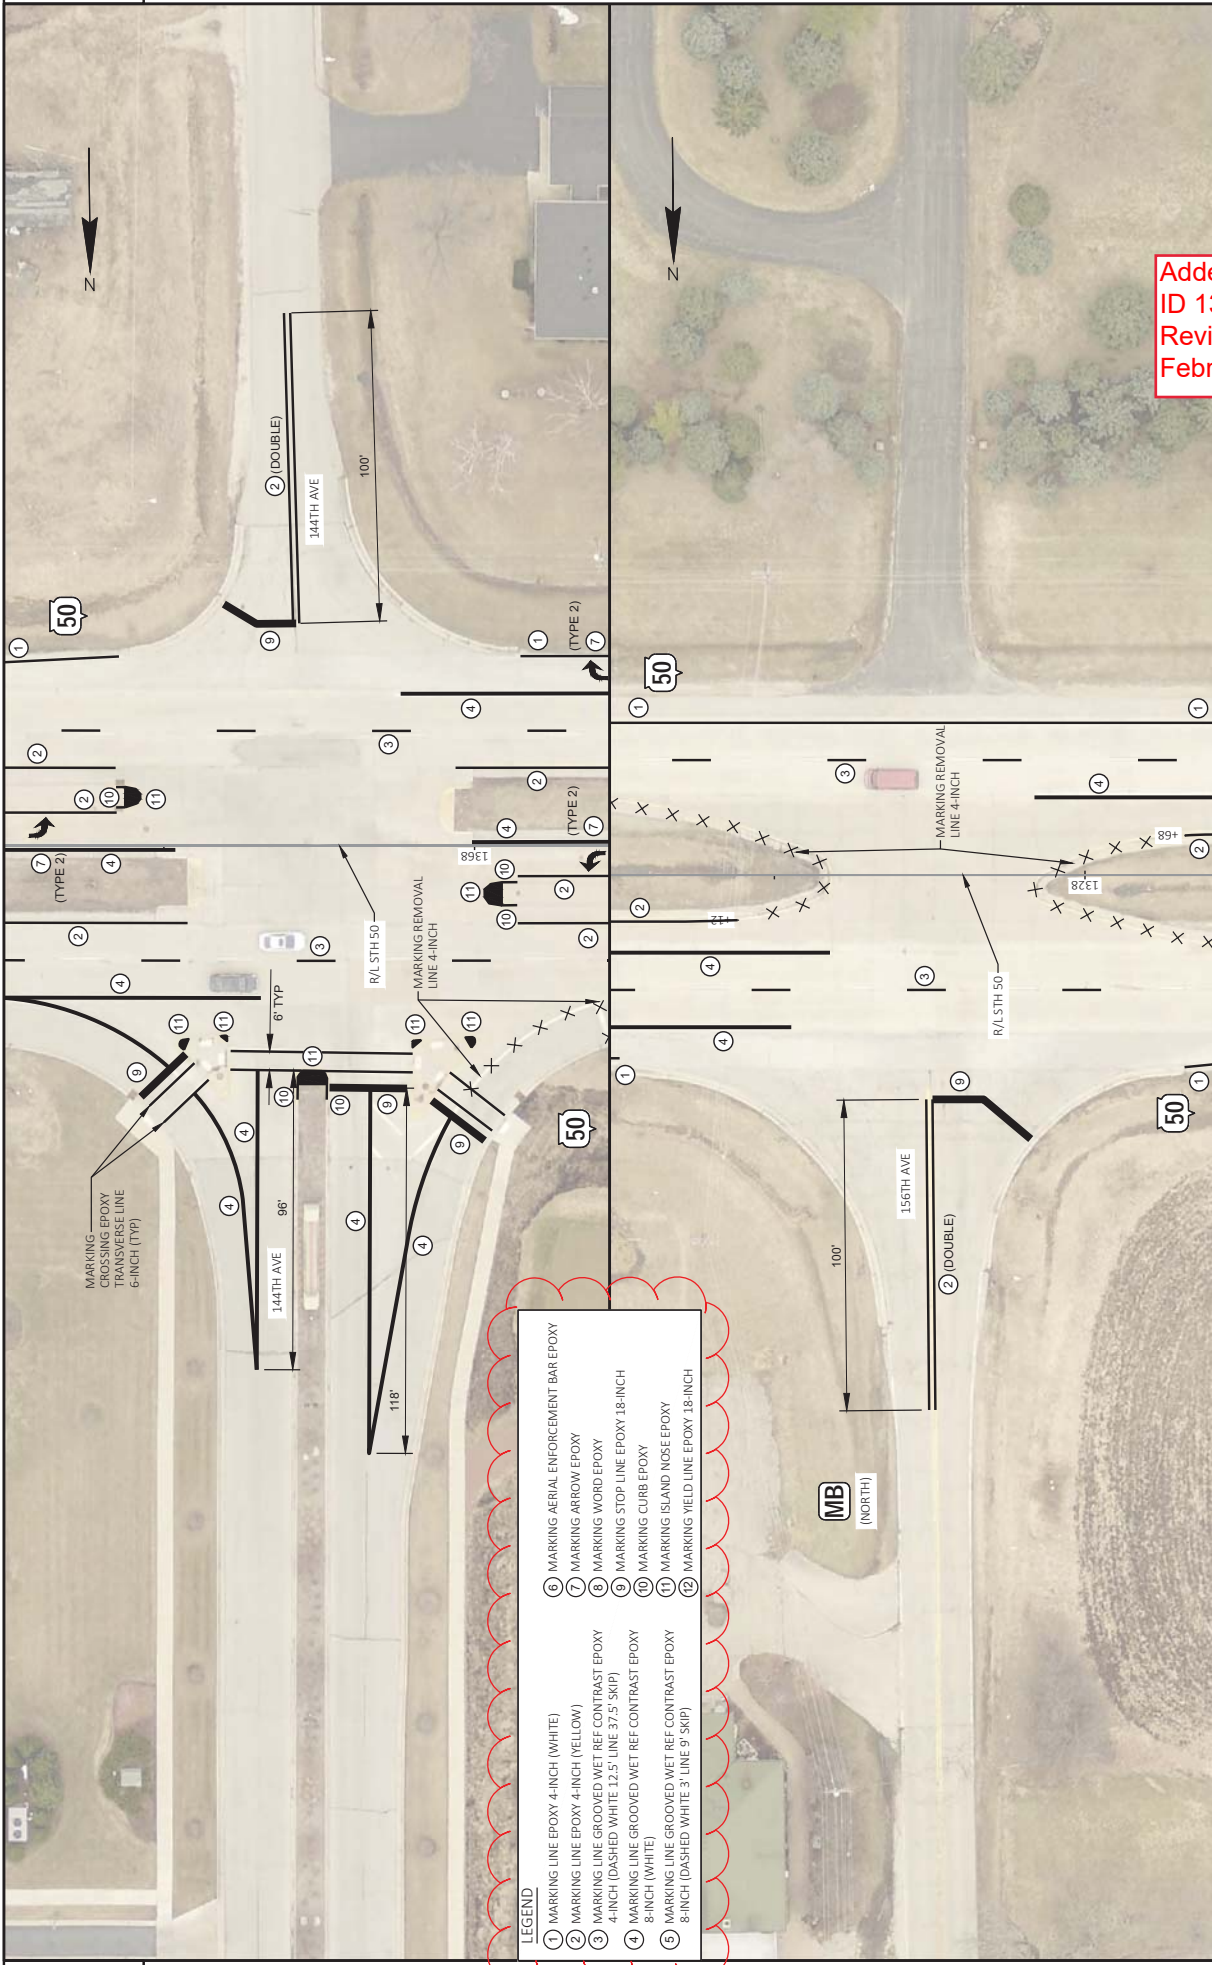

- LEGEND**
- ① MARKING LINE EPOXY 4-INCH (WHITE)
 - ② MARKING LINE EPOXY 4-INCH (YELLOW)
 - ③ MARKING LINE GROOVED WET REF. CONTRAST EPOXY 4-INCH (DASHED WHITE 12.5' LINE 37.5' SKIP)
 - ④ MARKING LINE GROOVED WET REF. CONTRAST EPOXY 8-INCH (WHITE)
 - ⑤ MARKING LINE GROOVED WET REF. CONTRAST EPOXY 8-INCH (DASHED WHITE 3' LINE 9' SKIP)
 - ⑥ MARKING AERIAL ENFORCEMENT BAR EPOXY
 - ⑦ MARKING ARROW EPOXY
 - ⑧ MARKING WORD EPOXY
 - ⑨ MARKING STOP LINE EPOXY 18-INCH
 - ⑩ MARKING CURB EPOXY
 - ⑪ MARKING ISLAND NOSE EPOXY
 - ⑫ MARKING YIELD LINE EPOXY 18-INCH

Addendum No. 01
 ID 1310-18-70
 Revised Sheet 163
 February 4, 2021

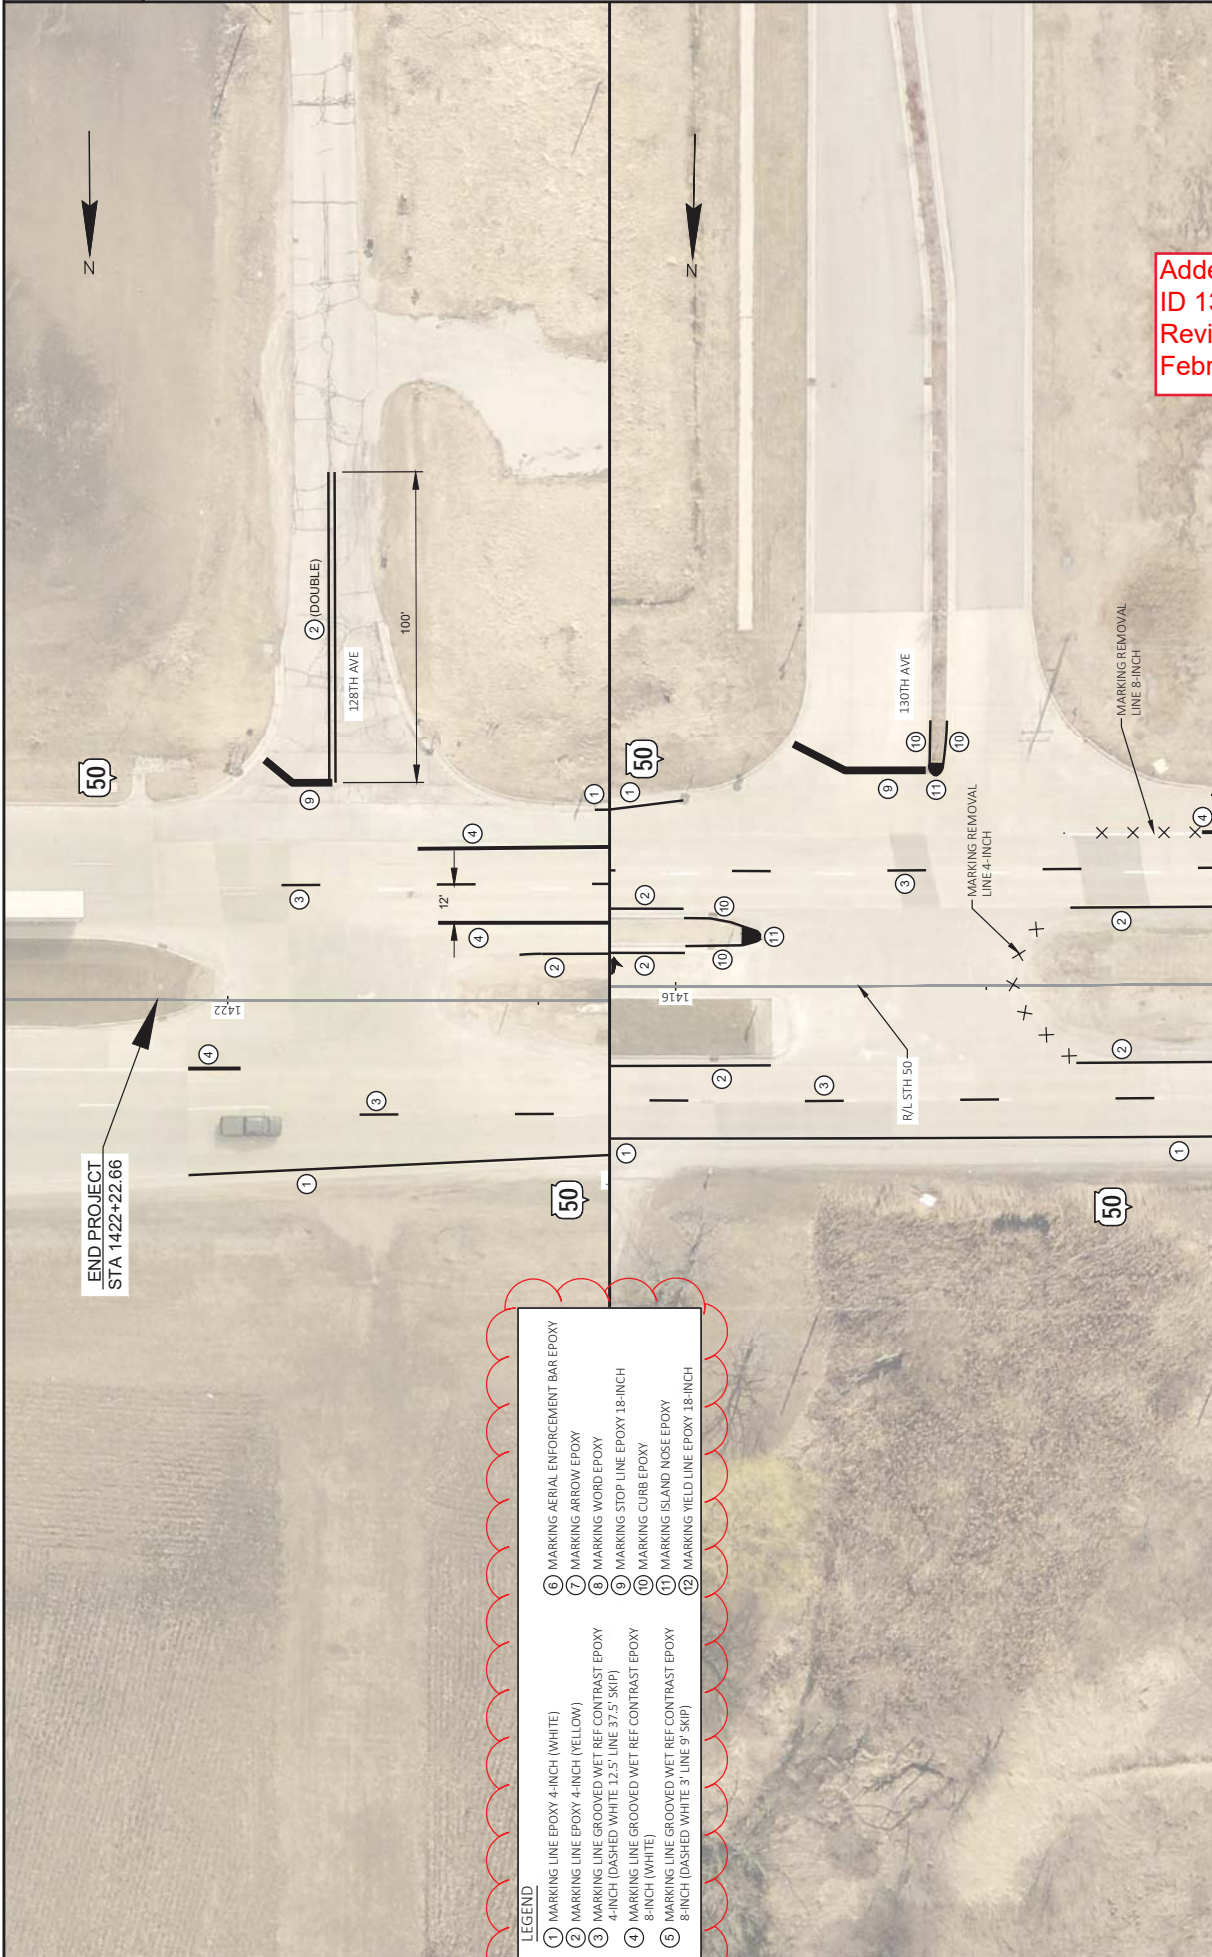

END PROJECT
STA 1422+22.66

LEGEND

1	MARKING LINE EPOXY 4-INCH (WHITE)
2	MARKING LINE GROOVED WET REF. CONTRAST EPOXY 4-INCH (YELLOW)
3	MARKING LINE GROOVED WET REF. CONTRAST EPOXY 4-INCH (DASHED WHITE 12.5' LINE 37.5' SKIP)
4	MARKING LINE GROOVED WET REF. CONTRAST EPOXY 8-INCH (WHITE)
5	MARKING LINE GROOVED WET REF. CONTRAST EPOXY 8-INCH (DASHED WHITE 3' LINE 9' SKIP)
6	MARKING AERIAL ENFORCEMENT BAR EPOXY
7	MARKING ARROW EPOXY
8	MARKING WORD EPOXY
9	MARKING STOP LINE EPOXY 18-INCH
10	MARKING CURB EPOXY
11	MARKING ISLAND NOSE EPOXY
12	MARKING YIELD LINE EPOXY 18-INCH

Addendum No. 01
ID 1310-18-70
Revised Sheet 164
February 4, 2021



Proposal Schedule of Items

Proposal ID: 20210209013 Project(s): 1310-18-70

Federal ID(s): WISC 2021141

SECTION: 0001 Roadway

Alt Set ID: Alt Mbr ID:

Proposal Line Number	Item ID Description	Approximate Quantity and Units	Unit Price	Bid Amount
0002	108.4400 CPM Progress Schedule	1.000 EACH	_____.	_____.
0004	204.0150 Removing Curb & Gutter	35.000 LF	_____.	_____.
0006	204.0165 Removing Guardrail	589.000 LF	_____.	_____.
0008	204.0195 Removing Concrete Bases	11.000 EACH	_____.	_____.
0010	204.9105.S Removing (item description) 01. Traffic Signals At Intersection Of STH 50 & STH 83/Geneva Road	LS	LUMP SUM	_____.
0012	204.9105.S Removing (item description) 02. Loop Detector Wire and Lead-in Cable, STH 50 and STH 83/Geneva Road	LS	LUMP SUM	_____.
0014	204.9105.S Removing (item description) 03. Loop Detector Wire and Lead-in Cable, STH 50 and CTH B/288th Avenue	LS	LUMP SUM	_____.
0016	205.0100 Excavation Common	29,000.000 CY	_____.	_____.
0018	213.0100 Finishing Roadway (project) 01. 1310-18-70	1.000 EACH	_____.	_____.
0020	305.0110 Base Aggregate Dense 3/4-Inch	12,000.000 TON	_____.	_____.
0022	305.0120 Base Aggregate Dense 1 1/4-Inch	14,030.000 TON	_____.	_____.
0024	305.0500 Shaping Shoulders	2,550.000 STA	_____.	_____.
0026	311.0110 Breaker Run	9,800.000 TON	_____.	_____.
0028	416.0610 Drilled Tie Bars	2,160.000 EACH	_____.	_____.
0030	416.0620 Drilled Dowel Bars	6,000.000 EACH	_____.	_____.



Proposal Schedule of Items

Proposal ID: 20210209013 Project(s): 1310-18-70

Federal ID(s): WISC 2021141

SECTION: 0001 Roadway

Alt Set ID: Alt Mbr ID:

Proposal Line Number	Item ID Description	Approximate Quantity and Units	Unit Price	Bid Amount
0032	416.1710 Concrete Pavement Repair	550.000 SY	_____.	_____.
0034	416.1715 Concrete Pavement Repair SHES	100.000 SY	_____.	_____.
0036	416.1720 Concrete Pavement Replacement	4,400.000 SY	_____.	_____.
0038	416.1725 Concrete Pavement Replacement SHES	350.000 SY	_____.	_____.
0040	420.1000 Continuous Diamond Grinding Concrete Pavement	529,000.000 SY	_____.	_____.
0042	450.4000 HMA Cold Weather Paving	10,500.000 TON	_____.	_____.
0044	455.0605 Tack Coat	800.000 GAL	_____.	_____.
0046	460.2000 Incentive Density HMA Pavement	19,080.000 DOL	1.00000	19,080.00
0048	460.6223 HMA Pavement 3 MT 58-28 S	1,800.000 TON	_____.	_____.
0050	460.6224 HMA Pavement 4 MT 58-28 S	28,000.000 TON	_____.	_____.
0052	465.0125 Asphaltic Surface Temporary	5,000.000 TON	_____.	_____.
0054	465.0400 Asphaltic Shoulder Rumble Strips	132,830.000 LF	_____.	_____.
0056	601.0413 Concrete Curb & Gutter 6-Inch Sloped 30-Inch Type G	23.000 LF	_____.	_____.
0058	611.8115 Adjusting Inlet Covers	2.000 EACH	_____.	_____.
0060	611.9710 Salvaged Inlet Covers	2.000 EACH	_____.	_____.
0062	612.0104 Pipe Underdrain 4-Inch	1,000.000 LF	_____.	_____.



Proposal Schedule of Items

Proposal ID: 20210209013 Project(s): 1310-18-70

Federal ID(s): WISC 2021141

SECTION: 0001 Roadway

Alt Set ID: Alt Mbr ID:

Proposal Line Number	Item ID Description	Approximate Quantity and Units	Unit Price	Bid Amount
0064	612.0106 Pipe Underdrain 6-Inch	4,350.000 LF	_____.	_____.
0066	614.0010 Barrier System Grading Shaping Finishing	11.000 EACH	_____.	_____.
0068	614.0115 Anchorages for Steel Plate Beam Guard Type 2	3.000 EACH	_____.	_____.
0070	614.0305 Steel Plate Beam Guard Class A	175.000 LF	_____.	_____.
0072	614.0370 Steel Plate Beam Guard Energy Absorbing Terminal	8.000 EACH	_____.	_____.
0074	618.0100 Maintenance And Repair of Haul Roads (project) 01. 1310-18-70	1.000 EACH	_____.	_____.
0076	619.1000 Mobilization	1.000 EACH	_____.	_____.
0078	625.0500 Salvaged Topsoil	1,600.000 SY	_____.	_____.
0080	627.0200 Mulching	10,000.000 SY	_____.	_____.
0082	628.1104 Erosion Bales	500.000 EACH	_____.	_____.
0084	628.1504 Silt Fence	1,470.000 LF	_____.	_____.
0086	628.1520 Silt Fence Maintenance	1,470.000 LF	_____.	_____.
0088	628.1905 Mobilizations Erosion Control	5.000 EACH	_____.	_____.
0090	628.1910 Mobilizations Emergency Erosion Control	10.000 EACH	_____.	_____.
0092	628.2004 Erosion Mat Class I Type B	1,520.000 SY	_____.	_____.
0094	628.7010 Inlet Protection Type B	140.000 EACH	_____.	_____.



Proposal Schedule of Items

Proposal ID: 20210209013 Project(s): 1310-18-70

Federal ID(s): WISC 2021141

SECTION: 0001 Roadway

Alt Set ID: Alt Mbr ID:

Proposal Line Number	Item ID Description	Approximate Quantity and Units	Unit Price	Bid Amount
0096	628.7015 Inlet Protection Type C	90.000 EACH	_____.	_____.
0098	628.7504 Temporary Ditch Checks	250.000 LF	_____.	_____.
0100	628.7555 Culvert Pipe Checks	240.000 EACH	_____.	_____.
0102	628.7570 Rock Bags	100.000 EACH	_____.	_____.
0104	629.0210 Fertilizer Type B	1.000 CWT	_____.	_____.
0106	630.0130 Seeding Mixture No. 30	25.000 LB	_____.	_____.
0108	630.0200 Seeding Temporary	1,000.000 LB	_____.	_____.
0110	630.0500 Seed Water	40.000 MGAL	_____.	_____.
0112	634.0618 Posts Wood 4x6-Inch X 18-FT	66.000 EACH	_____.	_____.
0114	637.2210 Signs Type II Reflective H	166.000 SF	_____.	_____.
0116	637.2215 Signs Type II Reflective H Folding	59.680 SF	_____.	_____.
0118	638.2102 Moving Signs Type II	53.000 EACH	_____.	_____.
0120	638.2602 Removing Signs Type II	14.000 EACH	_____.	_____.
0122	638.3000 Removing Small Sign Supports	54.000 EACH	_____.	_____.
0124	642.5401 Field Office Type D	1.000 EACH	_____.	_____.
0126	643.0300 Traffic Control Drums	512,000.000 DAY	_____.	_____.
0128	643.0420 Traffic Control Barricades Type III	124,000.000 DAY	_____.	_____.



Proposal Schedule of Items

Proposal ID: 20210209013 Project(s): 1310-18-70

Federal ID(s): WISC 2021141

SECTION: 0001 Roadway

Alt Set ID: Alt Mbr ID:

Proposal Line Number	Item ID Description	Approximate Quantity and Units	Unit Price	Bid Amount
0130	643.0705 Traffic Control Warning Lights Type A	236,000.000 DAY	_____.	_____.
0132	643.0715 Traffic Control Warning Lights Type C	20,000.000 DAY	_____.	_____.
0134	643.0800 Traffic Control Arrow Boards	1,200.000 DAY	_____.	_____.
0136	643.0900 Traffic Control Signs	181,500.000 DAY	_____.	_____.
0138	643.0920 Traffic Control Covering Signs Type II	100.000 EACH	_____.	_____.
0140	643.1051 Traffic Control Signs PCMS with Cellular Communications	2,500.000 DAY	_____.	_____.
0142	643.1055.S Truck or Trailer Mounted Attenuator	60.000 DAY	_____.	_____.
0144	643.5000 Traffic Control	1.000 EACH	_____.	_____.
0146	645.0113 Geotextile Type DF Schedule C	300.000 SY	_____.	_____.
0148	645.0140 Geotextile Type SAS	15,270.000 SY	_____.	_____.
0154	646.5020 Marking Arrow Epoxy	100.000 EACH	_____.	_____.
0156	646.5120 Marking Word Epoxy	50.000 EACH	_____.	_____.
0158	646.5420 Marking Aerial Enforcement Bar Epoxy	12.000 EACH	_____.	_____.
0160	646.6120 Marking Stop Line Epoxy 18-Inch	1,290.000 LF	_____.	_____.
0162	646.6220 Marking Yield Line Epoxy 18-Inch	55.000 EACH	_____.	_____.
0164	646.6464 Cold Weather Marking Epoxy 4-Inch	272,170.000 LF	_____.	_____.



Proposal Schedule of Items

Proposal ID: 20210209013 Project(s): 1310-18-70

Federal ID(s): WISC 2021141

SECTION: 0001 Roadway

Alt Set ID: Alt Mbr ID:

Proposal Line Number	Item ID Description	Approximate Quantity and Units	Unit Price	Bid Amount
0166	646.7420 Marking Crosswalk Epoxy Transverse Line 6-Inch	105.000 LF	_____.	_____.
0168	646.8120 Marking Curb Epoxy	405.000 LF	_____.	_____.
0170	646.8220 Marking Island Nose Epoxy	20.000 EACH	_____.	_____.
0172	646.9000 Marking Removal Line 4-Inch	16,680.000 LF	_____.	_____.
0174	646.9100 Marking Removal Line 8-Inch	110.000 LF	_____.	_____.
0176	646.9200 Marking Removal Line Wide	1,400.000 LF	_____.	_____.
0178	649.0105 Temporary Marking Line Paint 4-Inch	281,390.000 LF	_____.	_____.
0180	649.0150 Temporary Marking Line Removable Tape 4-Inch	273,315.000 LF	_____.	_____.
0182	649.0250 Temporary Marking Line Removable Tape 8-Inch	43,425.000 LF	_____.	_____.
0184	649.0850 Temporary Marking Stop Line Removable Tape 18-Inch	2,965.000 LF	_____.	_____.
0186	650.8500 Construction Staking Electrical Installations (project) 01. 1310-18-70 Signals	LS	LUMP SUM	_____.
0188	650.9910 Construction Staking Supplemental Control (project) 01. 1310-18-70	LS	LUMP SUM	_____.
0190	652.0225 Conduit Rigid Nonmetallic Schedule 40 2-Inch	3,288.000 LF	_____.	_____.
0192	652.0235 Conduit Rigid Nonmetallic Schedule 40 3-Inch	1,687.000 LF	_____.	_____.



Proposal Schedule of Items

Proposal ID: 20210209013 Project(s): 1310-18-70

Federal ID(s): WISC 2021141

SECTION: 0001 Roadway

Alt Set ID: Alt Mbr ID:

Proposal Line Number	Item ID Description	Approximate Quantity and Units	Unit Price	Bid Amount
0194	652.0800 Conduit Loop Detector	1,957.000 LF	_____.	_____.
0196	653.0135 Pull Boxes Steel 24x36-Inch	14.000 EACH	_____.	_____.
0198	653.0140 Pull Boxes Steel 24x42-Inch	31.000 EACH	_____.	_____.
0200	653.0905 Removing Pull Boxes	18.000 EACH	_____.	_____.
0202	654.0101 Concrete Bases Type 1	8.000 EACH	_____.	_____.
0204	654.0102 Concrete Bases Type 2	2.000 EACH	_____.	_____.
0206	654.0110 Concrete Bases Type 10	2.000 EACH	_____.	_____.
0208	654.0120 Concrete Bases Type 10-Special	2.000 EACH	_____.	_____.
0210	654.0217 Concrete Control Cabinet Bases Type 9 Special	1.000 EACH	_____.	_____.
0212	655.0230 Cable Traffic Signal 5-14 AWG	5,180.000 LF	_____.	_____.
0214	655.0240 Cable Traffic Signal 7-14 AWG	1,601.000 LF	_____.	_____.
0216	655.0250 Cable Traffic Signal 9-14 AWG	884.000 LF	_____.	_____.
0218	655.0305 Cable Type UF 2-12 AWG Grounded	924.000 LF	_____.	_____.
0220	655.0515 Electrical Wire Traffic Signals 10 AWG	3,486.000 LF	_____.	_____.
0222	655.0610 Electrical Wire Lighting 12 AWG	780.000 LF	_____.	_____.
0224	655.0700 Loop Detector Lead In Cable	15,040.000 LF	_____.	_____.



Proposal Schedule of Items

Proposal ID: 20210209013 Project(s): 1310-18-70

Federal ID(s): WISC 2021141

SECTION: 0001 Roadway

Alt Set ID: Alt Mbr ID:

Proposal Line Number	Item ID Description	Approximate Quantity and Units	Unit Price	Bid Amount
0226	655.0800 Loop Detector Wire	7,262.000 LF	_____.	_____.
0228	655.0900 Traffic Signal EVP Detector Cable	1,332.000 LF	_____.	_____.
0230	656.0200 Electrical Service Meter Breaker Pedestal (location) 01. STH 50 and STH 83/Geneva Rd	LS	LUMP SUM	_____.
0232	657.0100 Pedestal Bases	8.000 EACH	_____.	_____.
0234	657.0255 Transformer Bases Breakaway 11 1/2-Inch Bolt Circle	2.000 EACH	_____.	_____.
0236	657.0310 Poles Type 3	2.000 EACH	_____.	_____.
0238	657.0420 Traffic Signal Standards Aluminum 13-FT	5.000 EACH	_____.	_____.
0240	657.0425 Traffic Signal Standards Aluminum 15-FT	3.000 EACH	_____.	_____.
0242	657.0609 Luminaire Arms Single Member 4-Inch Clamp 6-FT	4.000 EACH	_____.	_____.
0244	658.0171 Traffic Signal Face 1S 12-Inch	4.000 EACH	_____.	_____.
0246	658.0173 Traffic Signal Face 3S 12-Inch	11.000 EACH	_____.	_____.
0248	658.0174 Traffic Signal Face 4S 12-Inch	8.000 EACH	_____.	_____.
0250	658.5069 Signal Mounting Hardware (location) 01. STH 50 and STH 83/Geneva Road	LS	LUMP SUM	_____.
0252	659.1125 Luminaires Utility LED C	6.000 EACH	_____.	_____.
0254	661.0200 Temporary Traffic Signals for Intersections (location) 01. STH 50 and STH 83/Geneva Road	LS	LUMP SUM	_____.



Proposal Schedule of Items

Proposal ID: 20210209013 Project(s): 1310-18-70

Federal ID(s): WISC 2021141

SECTION: 0001 Roadway

Alt Set ID: Alt Mbr ID:

Proposal Line Number	Item ID Description	Approximate Quantity and Units	Unit Price	Bid Amount
0256	690.0150 Sawing Asphalt	3,830.000 LF	_____.	_____.
0258	690.0250 Sawing Concrete	9,900.000 LF	_____.	_____.
0260	740.0440 Incentive IRI Ride	112,000.000 DOL	1.00000	112,000.00
0262	ASP.1T0A On-the-Job Training Apprentice at \$5.00/HR	4,800.000 HRS	5.00000	24,000.00
0264	ASP.1T0G On-the-Job Training Graduate at \$5.00/HR	7,600.000 HRS	5.00000	38,000.00
0266	SPV.0060 Special 01. Install Poles Type 9 Soecial	2.000 EACH	_____.	_____.
0268	SPV.0060 Special 02. Install Poles Type 10	2.000 EACH	_____.	_____.
0270	SPV.0060 Special 03. Install Monotube Arms 30-Ft	2.000 EACH	_____.	_____.
0272	SPV.0060 Special 04. Install Monotube Arms 40-Ft Special	2.000 EACH	_____.	_____.
0274	SPV.0060 Special 05. Install Luminaire Arms Steel 15-Ft	2.000 EACH	_____.	_____.
0276	SPV.0090 Special 01. Concrete Curb & Gutter 54-Inch Type A Special	12.000 LF	_____.	_____.
0278	SPV.0105 Special 01. Temp Infrared EVP System for the Intersection of STH 50 and STH 83/Geneva Rd	LS	LUMP SUM	_____.
0280	SPV.0105 Special 02. Trans & Inst St Furn Traffic Signal Cabinet, STH 50 and STH 83/Geneva Rd	LS	LUMP SUM	_____.
0282	SPV.0105 Special 03. Trans & Inst St Furn EVP Detector Head Install STH 50 & STH 83/Geneva Rd	LS	LUMP SUM	_____.



Proposal Schedule of Items

Proposal ID: 20210209013 Project(s): 1310-18-70

Federal ID(s): WISC 2021141

SECTION: 0001 Roadway

Alt Set ID: Alt Mbr ID:

Proposal Line Number	Item ID Description	Approximate Quantity and Units	Unit Price	Bid Amount
0284	SPV.0105 Special 04. Trans Traffic St & Intersection Lighting Materials, STH 50 & STH 83/Geneva R	LS	LUMP SUM	_____.
0286	SPV.0105 Special 05. Trans & Inst St Furn Radar Det System STH 50 & STH 83/Geneva Rd	LS	LUMP SUM	_____.
0288	SPV.0105 Special 06. Trans & Inst St Furn Radar Det System STH 50 & CTH B/288TH Ave	LS	LUMP SUM	_____.
0290	646.1020 Marking Line Epoxy 4-Inch	272,170.000 LF	_____.	_____.
0292	646.1545 Marking Line Grooved Wet Ref Contrast Epoxy 4-Inch	37,000.000 LF	_____.	_____.
0294	646.3545 Marking Line Grooved Wet Ref Contrast Epoxy 8-Inch	40,825.000 LF	_____.	_____.
Section: 0001			Total:	_____.
			Total Bid:	_____.

