



Wisconsin Department of Transportation

November 4, 2025

Division of Transportation Systems Development

Bureau of Project Development
4822 Madison Yards Way, 4th Floor South
Madison, WI 53705

Telephone: (608) 266-1631
Facsimile (FAX): (608) 266-8459

NOTICE TO ALL CONTRACTORS:

Proposal #15: 1140-00-77, WISC 2026056
New London - Clintonville
Givens Road to Church Road
USH 45
Outagamie & Waupaca Counties

6220-04-76, WISC 2026057
New London – Black Creek
W Jeanne Street to CTH S
STH 54
Waupaca & Outagamie Counties

Letting of November 11, 2025

This is Addendum No. 01, which provides for the following:

Schedule of Items:

Revised Bid Item Quantities – ID 1140-00-77					
Bid Item	Item Description	Unit	Proposal Total Prior to Addendum	Proposal Quantity Change (-)	Proposal Total After Addendum
205.0100	Excavation Common	CY	52,929	-40	52,889

Plan Sheets:

Revised Plan Sheets	
Plan Sheet	Plan Sheet Title (brief description of changes to sheet)
27,28,29,30,31	1140-00-77 Question #2 (5 pages) – Add rim and invert elevations to surface drain inlets.
70,71	1140-00-77 Question #2 (2 pages) – Add rim elevations to roundabout inlets.
156,157,158	1140-00-77 Question #2 (3 pages) – Add rim and invert elevations to inlets. Updated existing profile elevations.
131	1140-00-77 Question #3 and #4 (1 page) – Update Earthwork Tables in MQs.
477- 482	6220-04-76 Question #6 (6 pages) 13-18 (477-482) – Update HMA Mix Type label in Typical Sections.

Schedule of Items

Attached, dated November 4, 2025, are the revised Schedule of Items Page 2.

Plan Sheets

The following 8½ x 11-inch sheets are attached and made part of the plans for this proposal:

Revised: 27, 28, 29, 30, 31, 70, 71, 131, 156, 157, 158, 477, 478, 479, 480, 481 and 482.


The responsibility for notifying potential subcontractors and suppliers of these changes remains with the prime contractor.

Sincerely,

Mike Coleman

Proposal Development Specialist
Proposal Management Section


END OF ADDENDUM

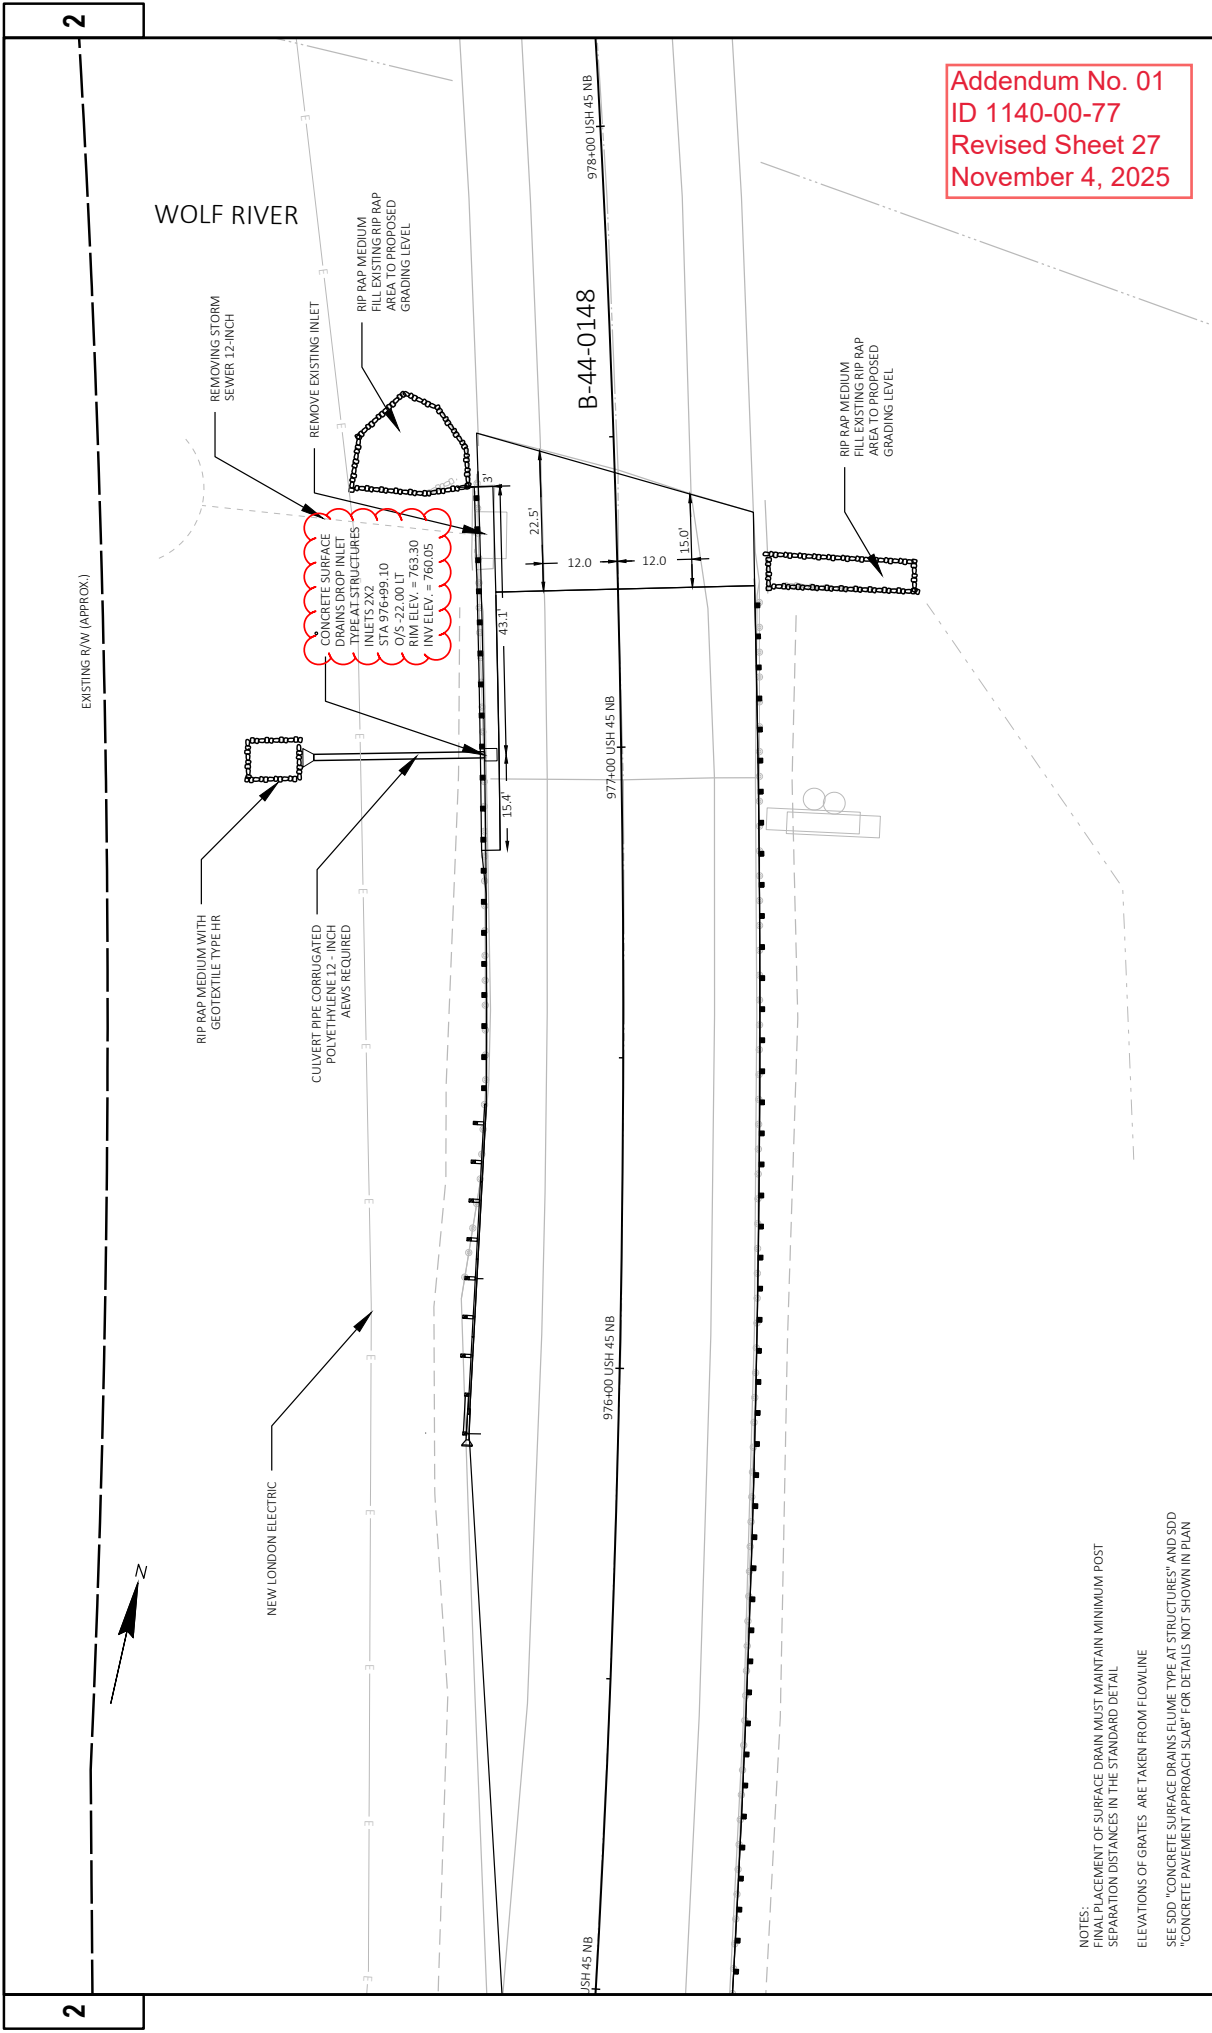

Addendum No. 01
ID 1140-00-77
Revised Sheet 27
November 4, 2025

NOTES:
FINAL PLACEMENT OF SURFACE DRAIN MUST MAINTAIN MINIMUM POST SEPARATION DISTANCES IN THE STANDARD DETAIL
ELEVATIONS OF GRATES ARE TAKEN FROM FLOWLINE
SEE SDD "CONCRETE SURFACE DRAINS FLUME TYPE AT STRUCTURES" AND SDD "CONCRETE PAVEMENT APPROACH SLAB" FOR DETAILS NOT SHOWN IN PLAN


PROJECT NO: 1140-00-77	HWY: USH 45	COUNTY: OUTAGAMIE & WAUPACA	CONSTRUCTION DETAILS - SURFACE DRAINS	SHEET 27	E
FILE NAME: C:\USERS\FREDERICKKOTH\ONE DRIVE - DARR CORPORATION\DOCUMENTS - NC DESIGN\1140-00-07 USH 45 SOUTH WAUPACA COUNTY\CD\11400007\SHEET\PLAN\021002-CD.DWG	10/22/2025 2:52 PM	10/22/2025 2:52 PM	10/22/2025 2:52 PM	1 IN/20 FT	WISDOT/CAD05 SHEET 42

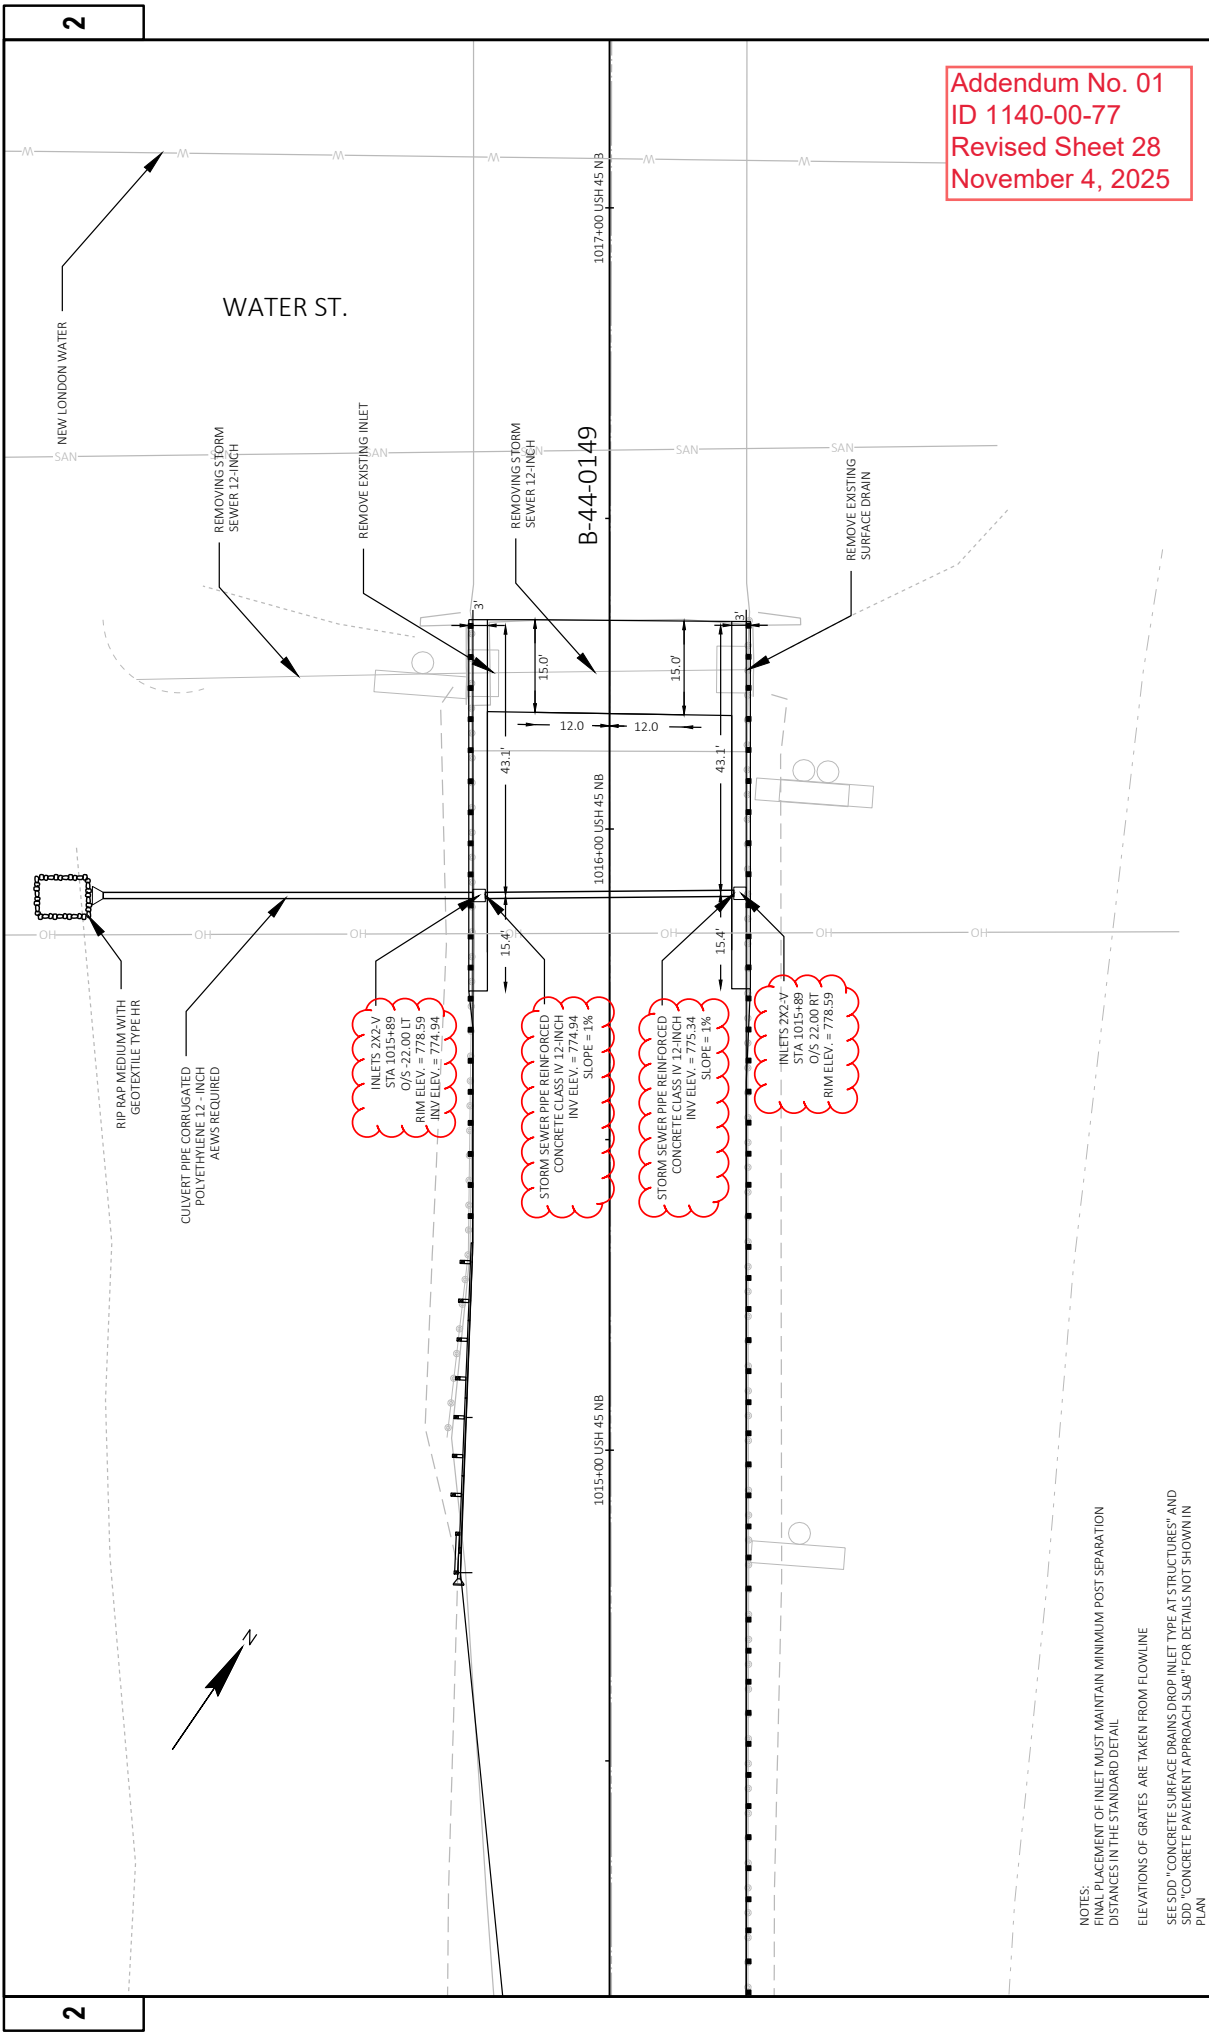

NOTES:
FINAL PLACEMENT OF INLET MUST MAINTAIN MINIMUM POST SEPARATION DISTANCES IN THE STANDARD DETAIL
ELEVATIONS OF GRATES ARE TAKEN FROM FLOWLINE
SEE SDD "CONCRETE SURFACE DRAIN DROP INLET TYPE AT STRUCTURES" AND SDD "CONCRETE PAVEMENT APPROACH SLAB" FOR DETAILS NOT SHOWN IN PLAN

PROJECT NO: 1140-00-77		HWY: USH 45	COUNTY: OUTAGAMIE & WAUPACA		CONSTRUCTION DETAILS - SURFACE DRAINS		SHEET 28	E
FILE NAME: C:\USERS\FREDERICKKOTH\ONEDRIVE - DARR CORPORATION\DOCUMENTS - NC DESIGN\1140-00-07 USH 45 SOUTH WAUPACA COUNTY\CD\11400007\SHEETSPAN\021002-CD.DWG		10/22/2025 2:52 PM	10/22/2025 2:52 PM	FREDERICK KOTH	1 IN/20 FT	1 IN/20 FT	WISDOT/CAD05 SHEET 42	


TON BLACKMOUR STATE TRAIL

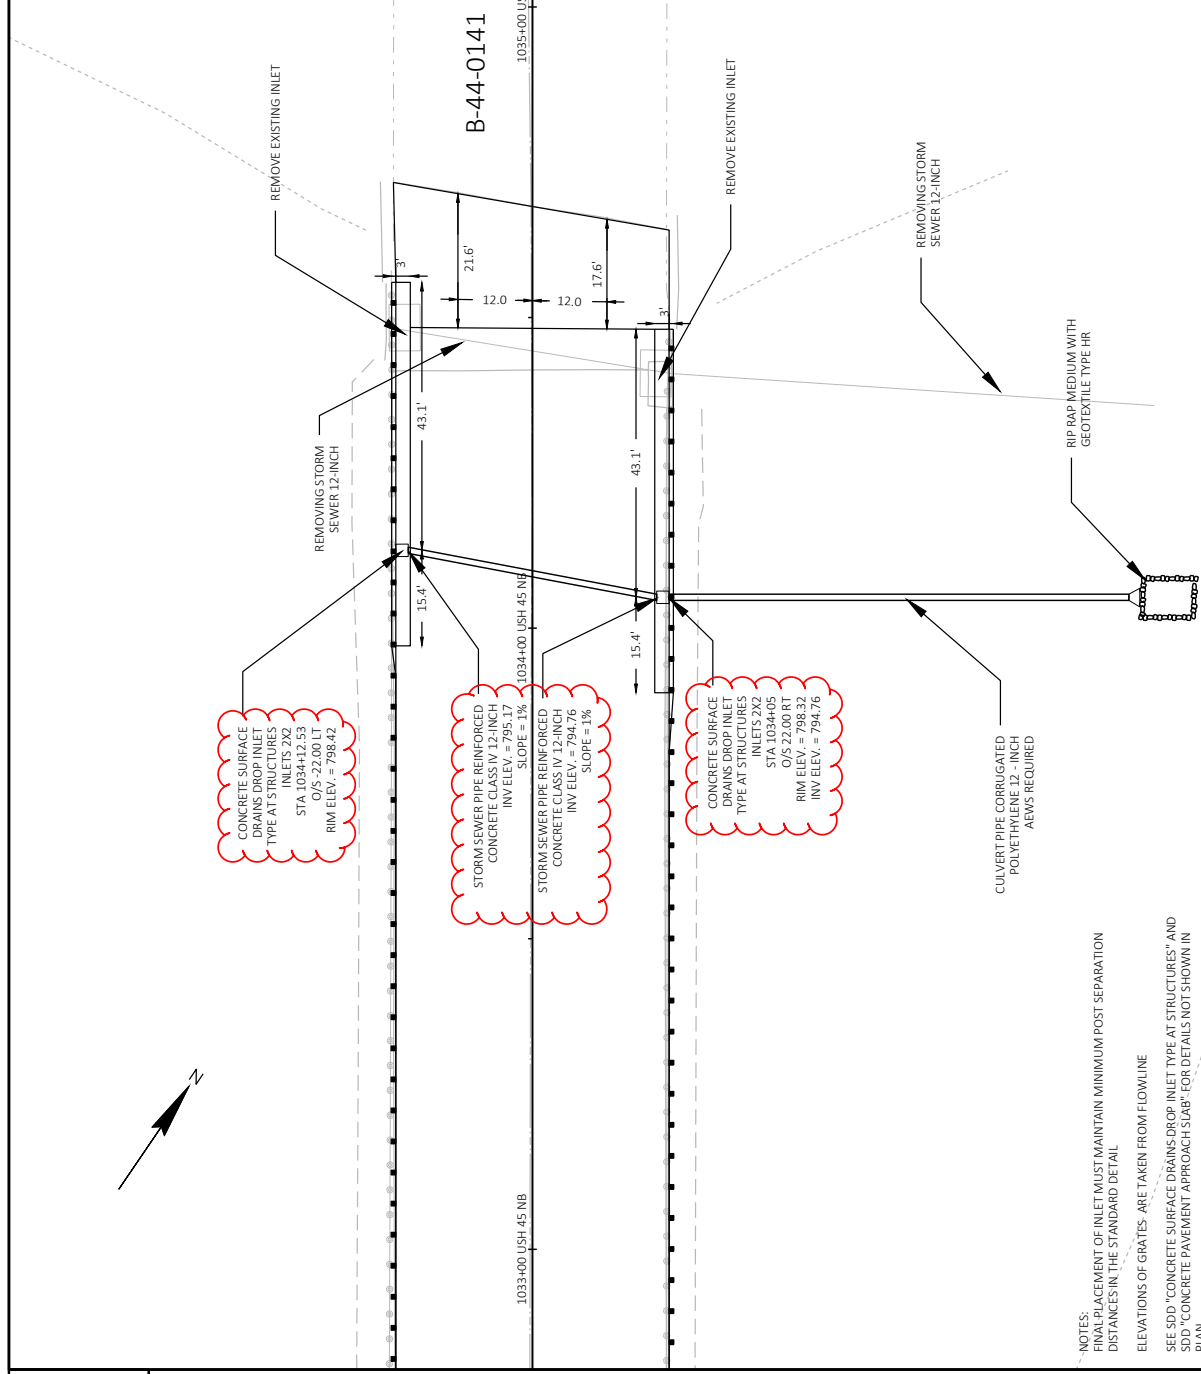

Addendum No. 01
ID 1140-00-77
Revised Sheet 29
November 4, 2025


NOTES:
FINAL PLACEMENT OF INLET MUST MAINTAIN MINIMUM POST SEPARATION
DISTANCES IN THE STANDARD DETAIL
ELEVATIONS OF GRATES ARE TAKEN FROM FLOWLINE
SEE SDD "CONCRETE SURFACE DRAIN DROP INLET TYPE AT STRUCTURES" AND
SDD "CONCRETE PAVEMENT APPROACH SLAB" FOR DETAILS NOT SHOWN IN
PLAN

PROJECT NO: 1140-00-77	HWY: USH 45	COUNTY: OUTAGAMIE & WAUPACA	CONSTRUCTION DETAILS - SURFACE DRAINS	SHEET 29	E
FILE NAME: C:\USERS\FREDERICKKOTH\DRIVE - DARR CORPORATION\DOCUMENTS - NC DESIGN\1140-00-07 USH 45 SOUTH WAUPACA COUNTY\CD\11400007\SHEET\PLAN\021002-CD.DWG	DESIGN: 1140-00-07	DATE: 10/22/2025 2:52 PM	BY: FREDERICK KOTH	SCALE: 1 IN=20 FT	WISDOT/CAD05 SHEET 42

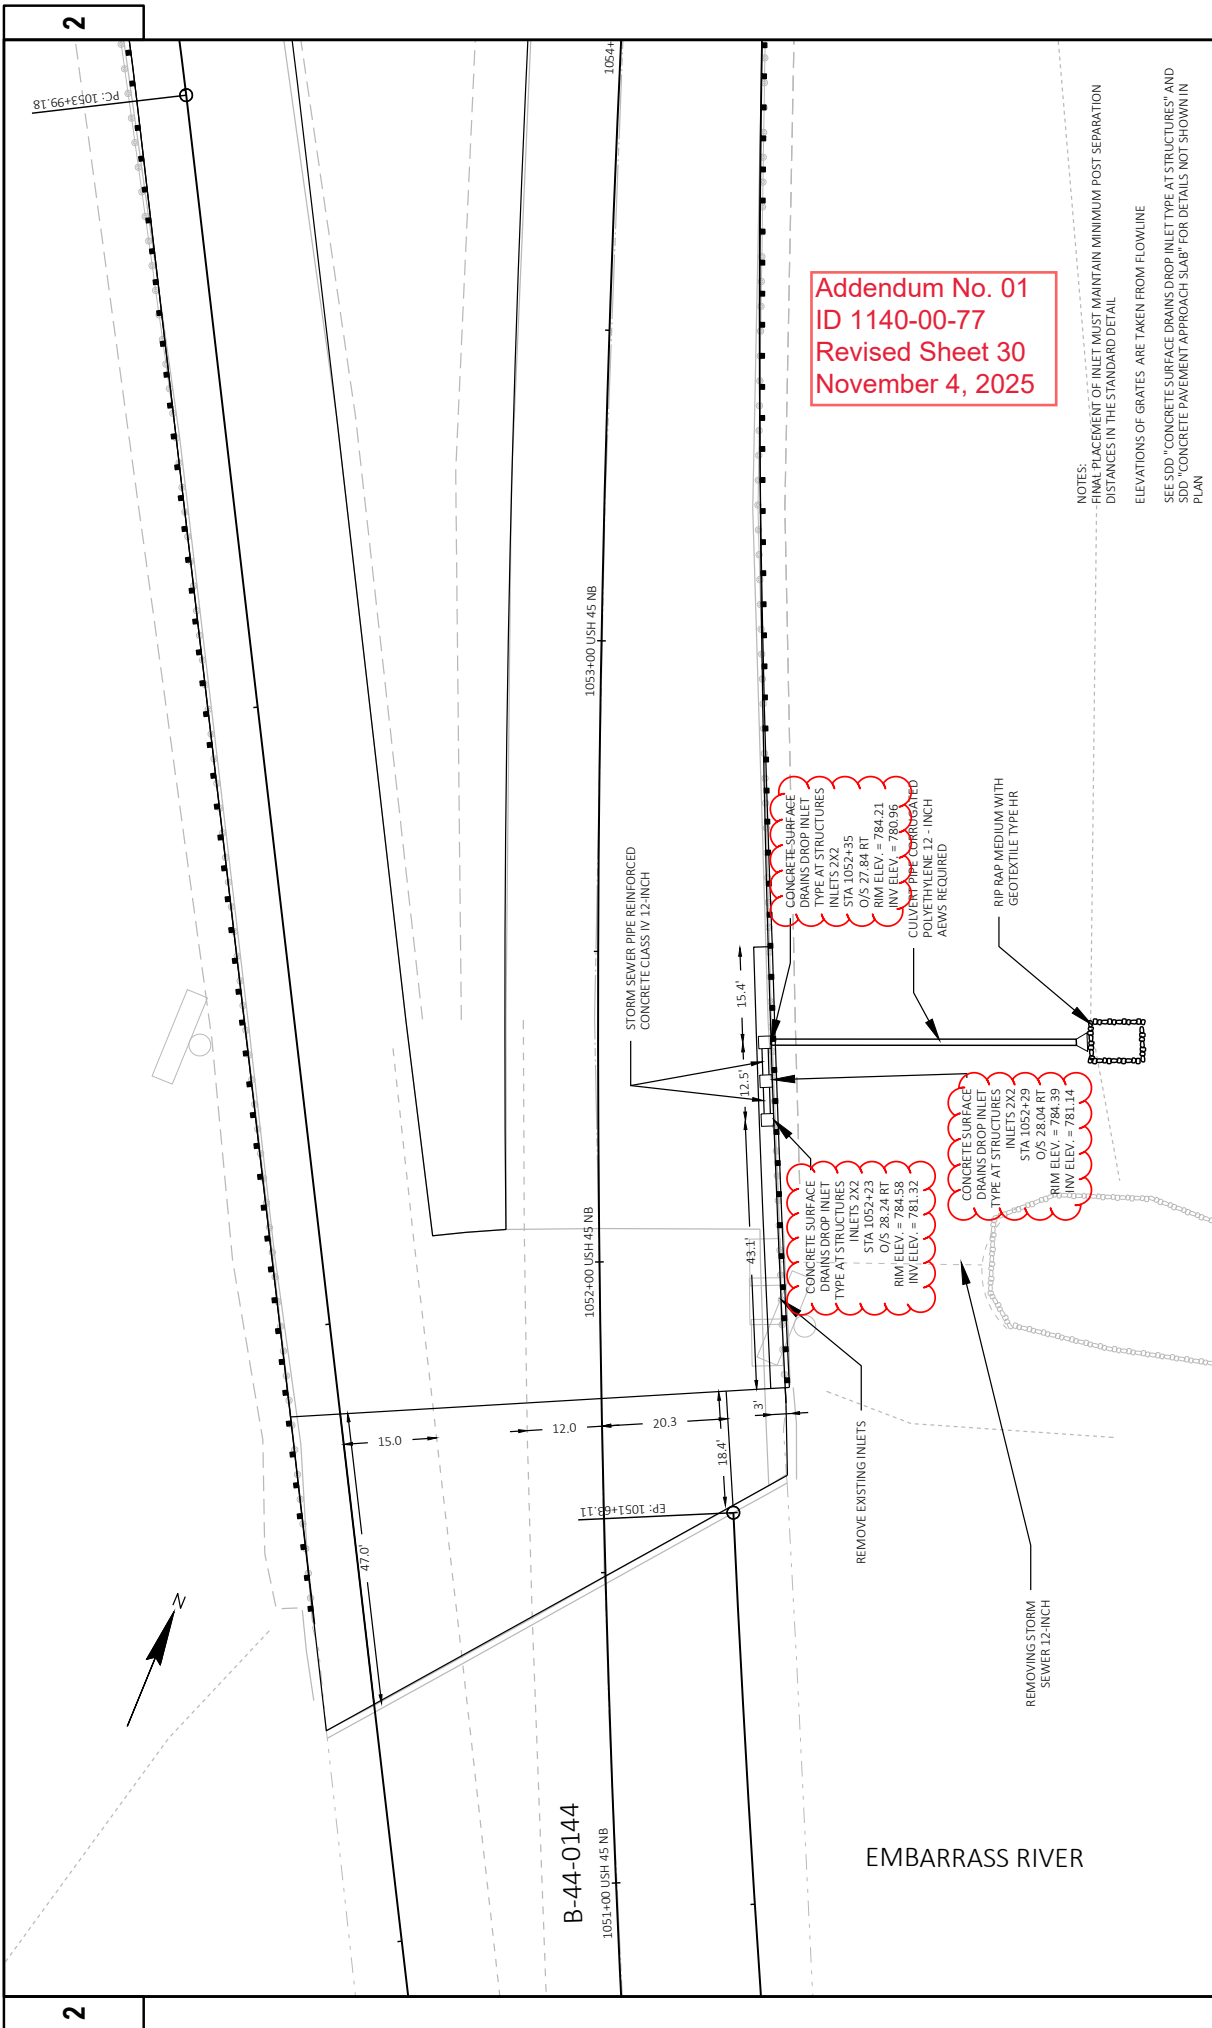


Addendum No. 01
ID 1140-00-77
Revised Sheet 30
November 4, 2025

NOTES:
FINAL PLACEMENT OF INLET MUST MAINTAIN MINIMUM POST SEPARATION DISTANCES IN THE STANDARD DETAIL
ELEVATIONS OF GRATES ARE TAKEN FROM FLOWLINE
SEE SDD "CONCRETE SURFACE DRAINS DROP INLET TYPE AT STRUCTURES" AND SDD "CONCRETE PAVEMENT APPROACH SLAB" FOR DETAILS NOT SHOWN IN PLAN

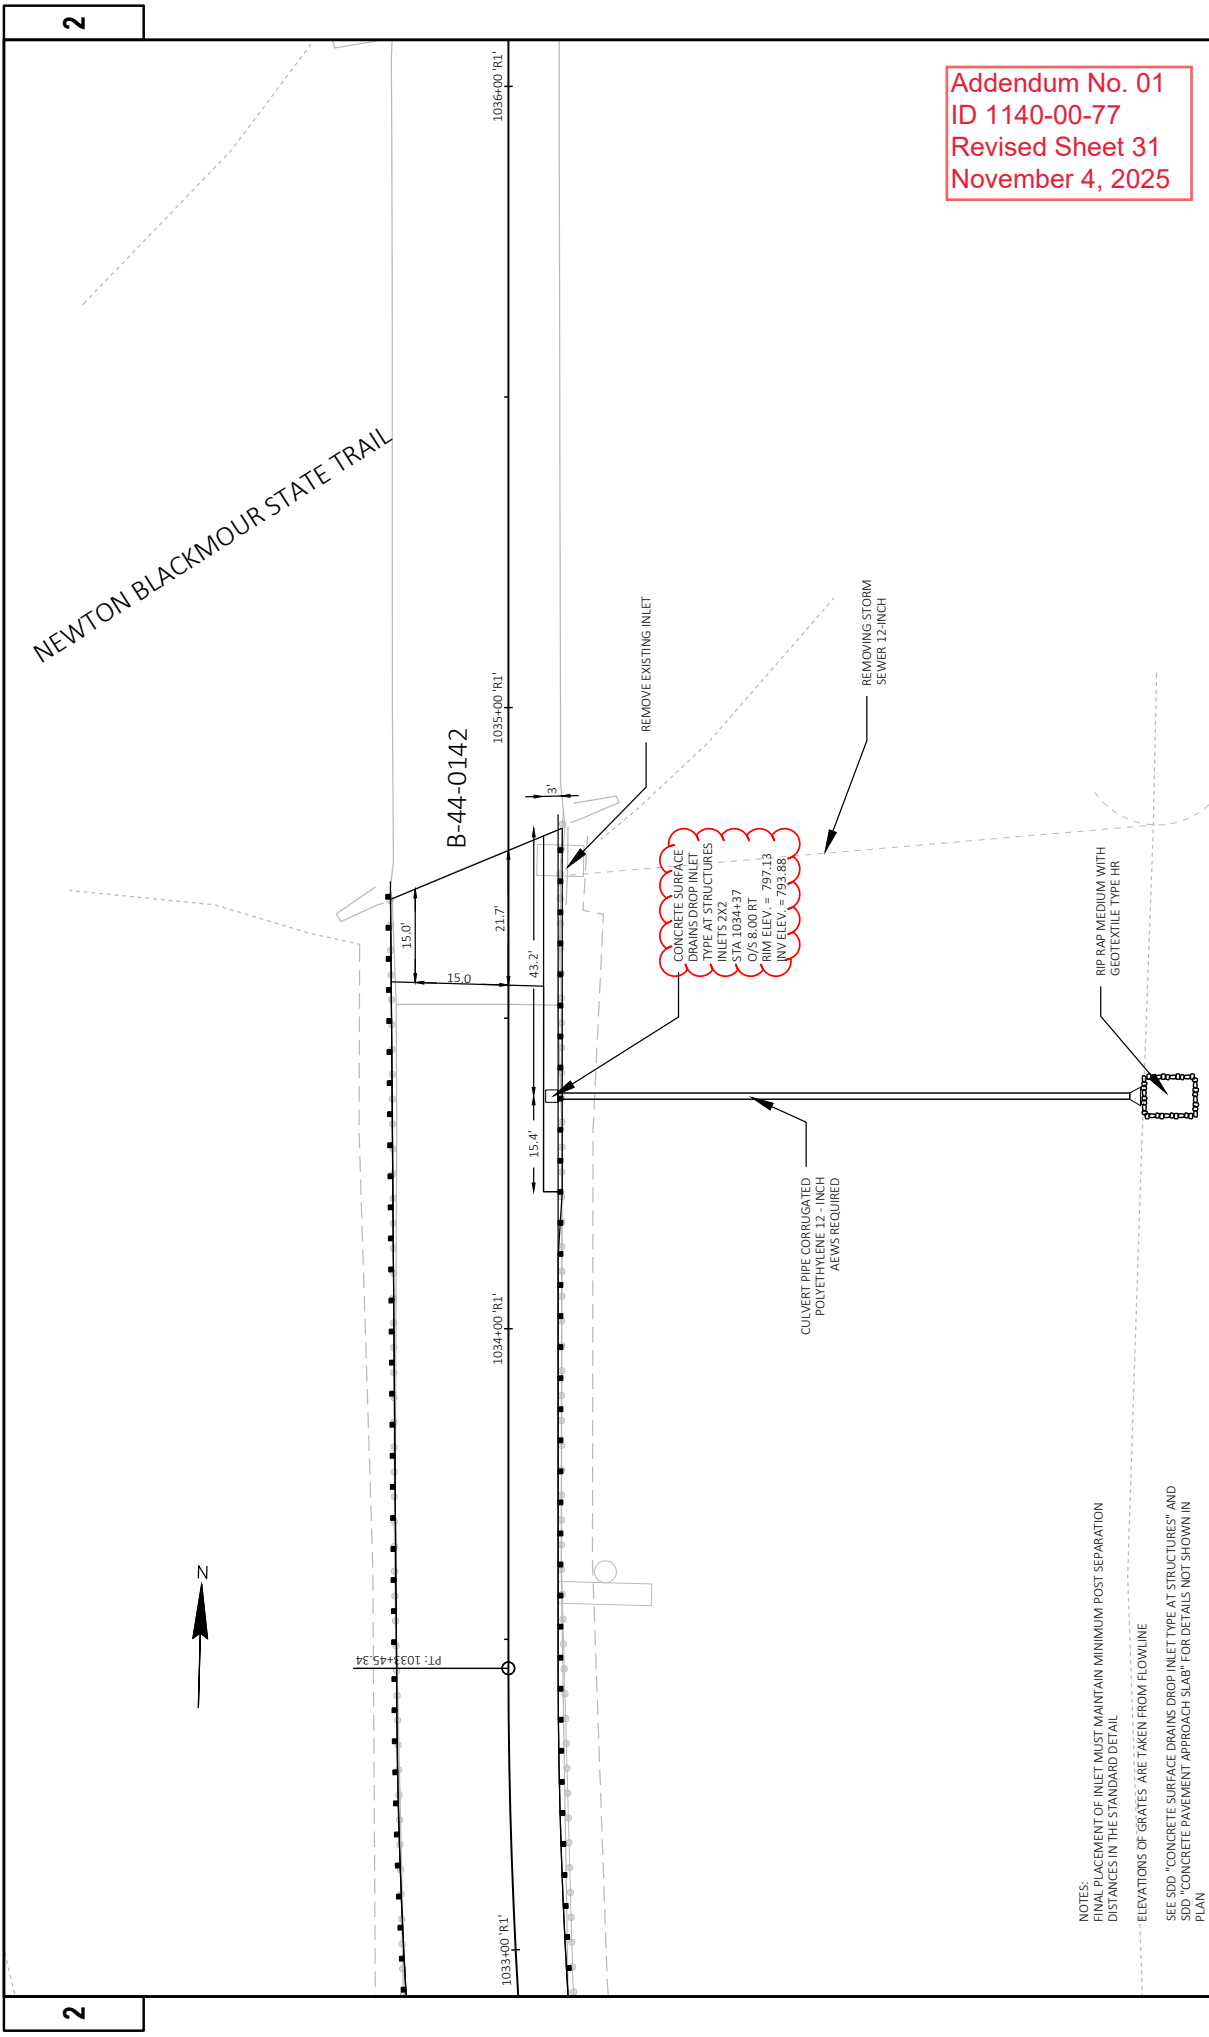

NOTES:
FINAL PLACEMENT OF INLET MUST MAINTAIN MINIMUM POST SEPARATION DISTANCES IN THE STANDARD DETAIL
SEE SDD "CONCRETE SURFACE DRAINS DROP INLET TYPE AT STRUCTURES" AND SDD "CONCRETE PAVEMENT APPROACH SLAB" FOR DETAILS NOT SHOWN IN PLAN
ELEVATIONS OF GRATES ARE TAKEN FROM FLOWLINE


PROJECT NO: 1140-00-77		HWY: USH 45	COUNTY: OUTAGAMIE & WAUPACA	CONSTRUCTION DETAILS - SURFACE DRAINS		SHEET 31	E
FILE NAME: C:\USERS\FREDERICKKOTH\ONEDRIVE - DARR CORPORATION\DOCUMENTS - NC DESIGN\1140-00-07 USH 45 SOUTH WAUPACA COUNTY\CD\11400007\SHEET\PLAN\021002-CD.DWG		10/22/2025 2:53 PM	10/22/2025 2:53 PM	10/22/2025 2:53 PM	10/22/2025 2:53 PM	1 IN/20 FT	WISDOT/CADD/SHEET 42
LAYOUT NAME: -05							

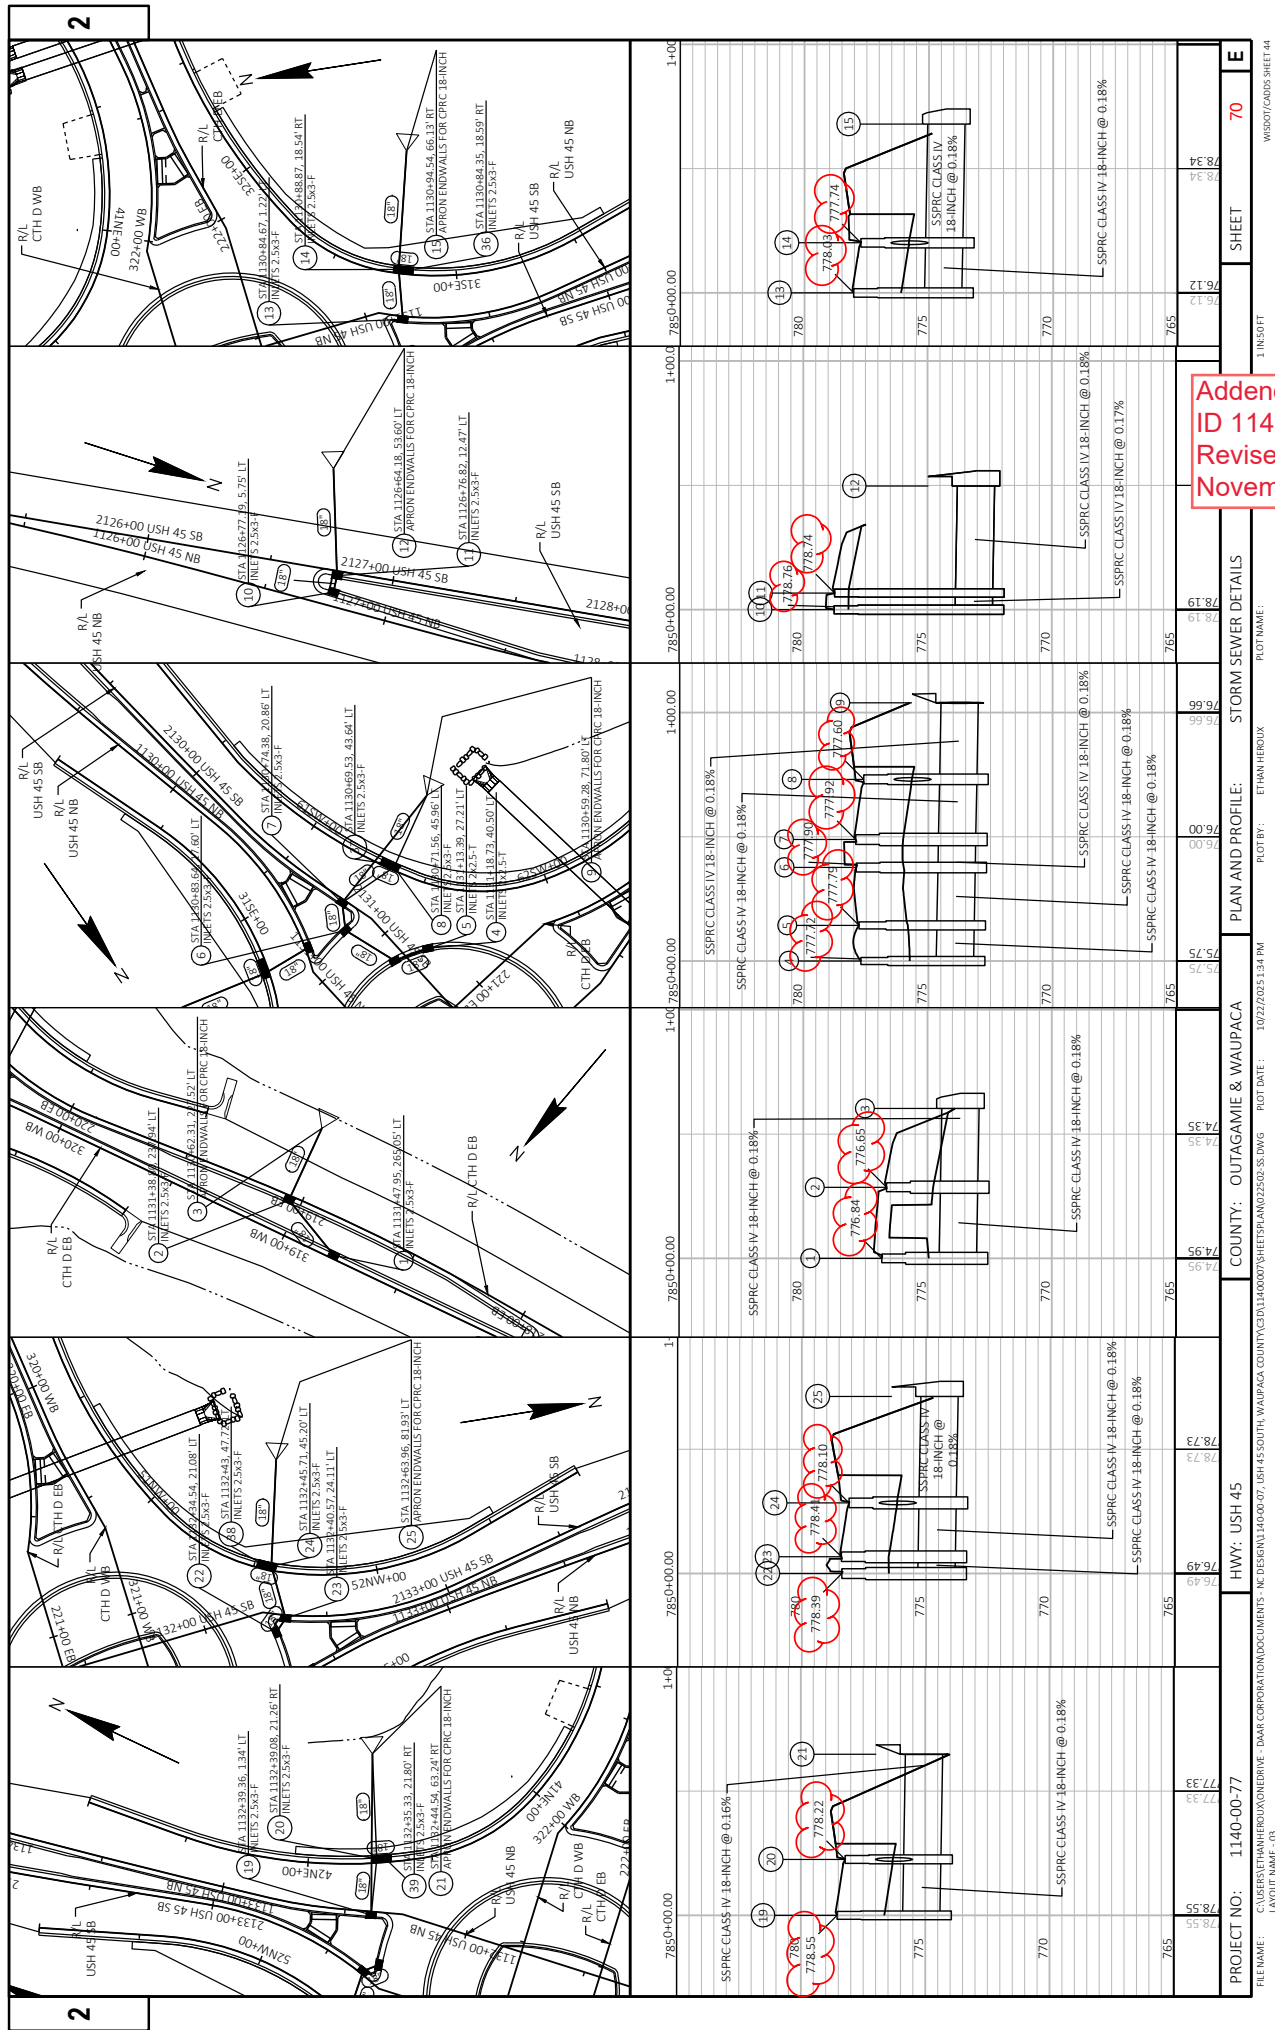

Addendum No. 01
ID 1140-00-77
Revised Sheet 70
November 4, 2025

PROJECT NO: 1140-00-77
HWY: USH 45
COUNTY: OUTAGAMIE & WAUPACA
PLAN AND PROFILE: STORM SEWER DETAILS
SHEET: 70
E: 70
1 IN 30 FT
W8507/CADDS SHEET 44

2

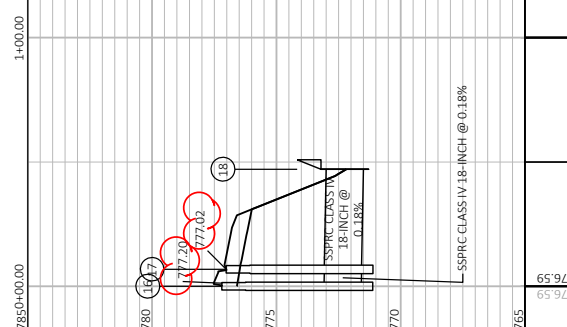

PROJECT NO:	1140-00-77	HWY:	USH 45	COUNTY:	OUTAGAMIE & WAUPACA	PLAN AND PROFILE:	STORM SEWER DETAILS	SHEET	71
FILE NAME: C:\BSEEST\THANHXH\00XON\DERIVATIVE - DBAR CORPORATION\DOCUMENTS - NC_ISSUES\11400-0077\SHEETS\PLAN AND 250-00.DWG PLOT DATE: 10/22/2023 5:14 PM PLOT BY: ETHANXH.XU PLOT SCALE: 1 IN=50 FT									

NOTES:

- (1) COMMON EXCAVATION IS THE SUM OF THE CUT AND EBS EXCAVATION COLUMNS. ITEM NUMBER 205.01.00
- (2) SALVAGED/UNUSABLE PAVEMENT MATERIAL IS INCLUDED IN CUT.
- (3) EBS EXCAVATION TO BE BACKFILLED WITH BORROW MATERIAL
- (4) SALVAGED/UNUSABLE PAVEMENT MATERIAL
- (5) AVAILABLE MATERIAL = CUT - SALVAGED/UNUSABLE PAVEMENT MATERIAL
- (13) EXPANDED FILL FACTOR = 1.25
- (14) THE MASS ORIGINATE + OR - QTY CALCULATED FOR THE DIVISION. PLUS QUANTITY INDICATES AN EXCESS OF MATERIAL WITHIN THE DIVISION. MINUS INDICATES A SHORTAGE OF MATERIAL WITHIN THE DIVISION.
- (15) FACTORS USED TO COMPUTE ANTICIPATED WASTE AND THE COMPUTED WASTE VOLUME IDENTIFIED ARE FOR GENERAL INFORMATION ONLY.




*QUANTITIES SHOWN ELSEWHERE IN PLAN

EXCAVATION COMMON						
205.0100 EXCAVATION COMMON						
ROADWAY	SIDE	STA	TO	STA	CY	REMARKS
USH 45	L/R/T	802+50	-	863+18	5,850	REMOVING EXISTING PAVEMENT
USH 45	L/R/T	864+96	-	918+40	5,160	REMOVING EXISTING PAVEMENT
USH 45	L/R/T	920+58	-	977+44	4,240	REMOVING EXISTING PAVEMENT
USH 45	L/R/T	979+78	-	1016+33	2,510	REMOVING EXISTING PAVEMENT
USH 45	L/R/T	1017+40	-	1034+68	1,620	REMOVING EXISTING PAVEMENT
R1	L/R/T	1027+41	-	1034+77	380	REMOVING EXISTING PAVEMENT
R1	L/R/T	1036+19	-	1043+17	460	REMOVING EXISTING PAVEMENT
R2	L/R/T	1033+34	-	1042+45	460	REMOVING EXISTING PAVEMENT
USH 45	L/R/T	1036+05	-	1046+22	1,050	REMOVING EXISTING PAVEMENT
R3	L/R/T	1052+12	-	1067+84	800	REMOVING EXISTING PAVEMENT
R4	L/R/T	1047+54	-	1069+65	1,160	REMOVING EXISTING PAVEMENT
USH 45	L/R/T	1051+49	-	1074+03	1,740	REMOVING EXISTING PAVEMENT
USH 45	L/R/T	1074+03	-	1124+31	3,520	REMOVING EXISTING PAVEMENT
USH 45	L/R/T	1138+53	-	1209+21	4,590	REMOVING EXISTING PAVEMENT
TOTAL 0010					33,540	



FOR INFORMATION ONLY SEE EARTHWORK TABLE ABOVE



10-77	HWY: USH 45	COUNTY: OUTAGAMIE & WAUPACA	MISCELLANEOUS QUANTITIES	SHEET
THYONE DRIVE - DAAR CORPORATE DOCUMENTS - NC DESIGN1140-07 USH 45 SOUTH, WAUPACA COUNTY CD1140007(SHEETS)PLAN03001 IMG.DWG				1" = 1'
PLOT DATE : 10/29/2025 5:43 PM		PLOT BY : FREDERICK KOTH		PLOT SCALE :


Addendum No. 01
ID 1140-00-77
Revised Sheet 156
November 4, 2025

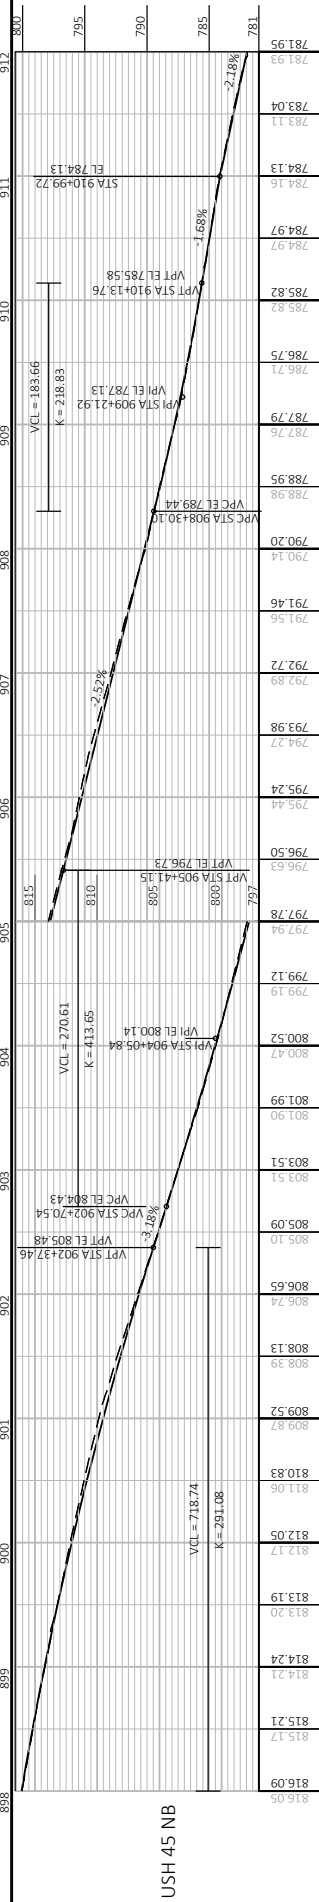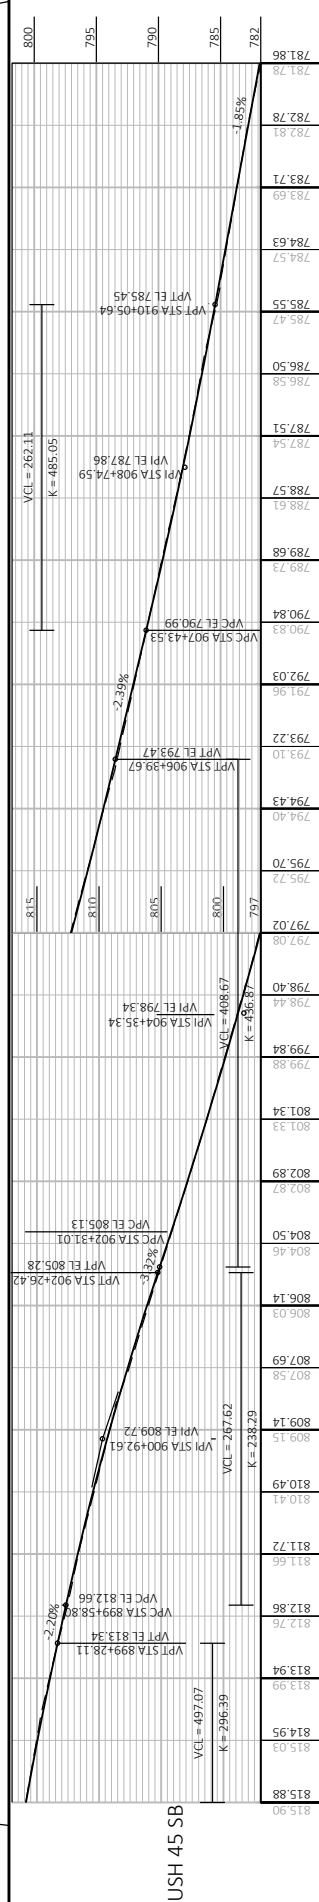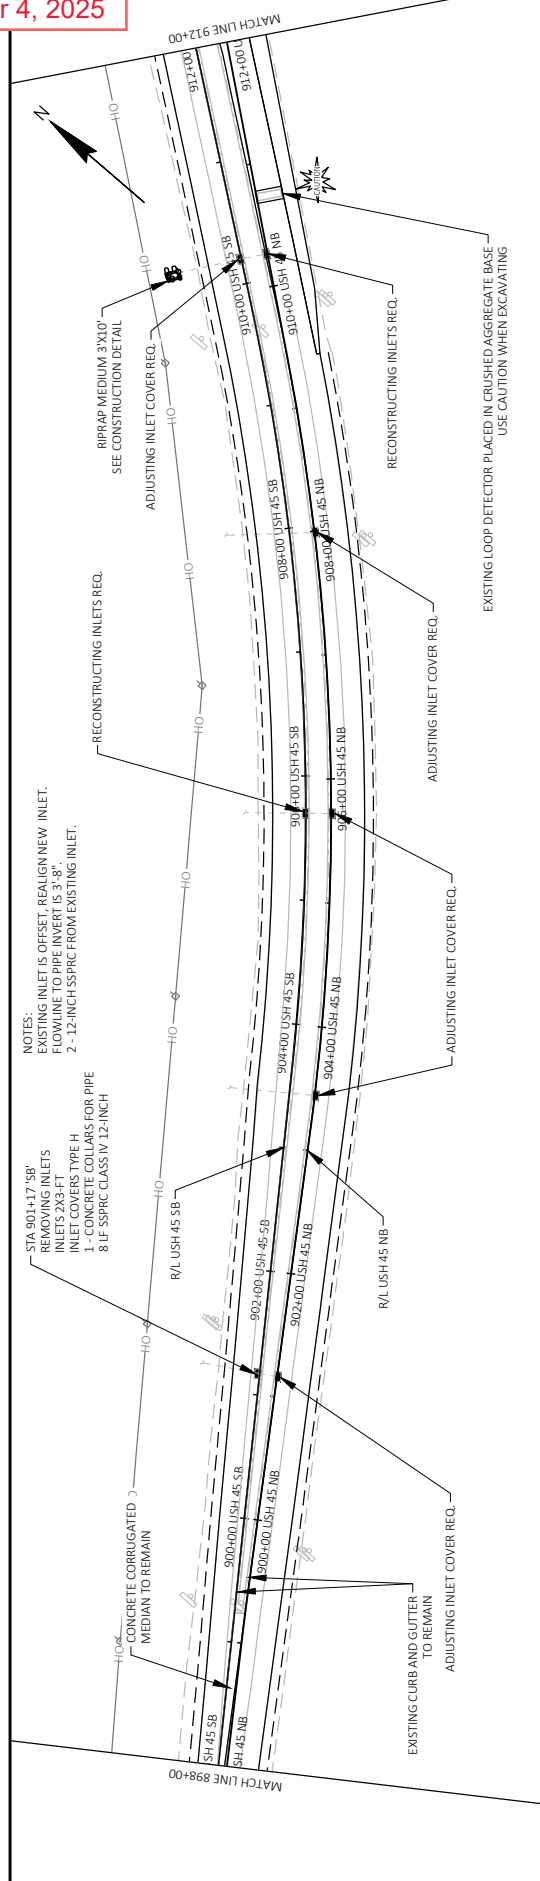

PROJECT NO: 1140-00-77										HWY: USH 45		COUNTY: OUTAGAMIE & WAUPACA		PLAN AND PROFILE: USH 45		SHEET 156																					
858										859		900		901		902		903		904		905		906		907		908		909		910		911		912	
FILE NAME: C:\USERS\ETHAN\HERCULEX\CONFER\ - DARR CORPORATION\DOCUMENTS - NC DESIGN\1140-00-77 USH 45 SOUTH WAUPACA COUNTY\CDL11400007\SHEETS\PLAN\050101-PP.DWG PLOT DATE: 10/29/2022 11:07 AM PLOT BY: ETHAN HERCULEX PLOT NAME: PLOT SCALE: 1"=100.0 FT WBS007/CAD05 SHEET 44																																					

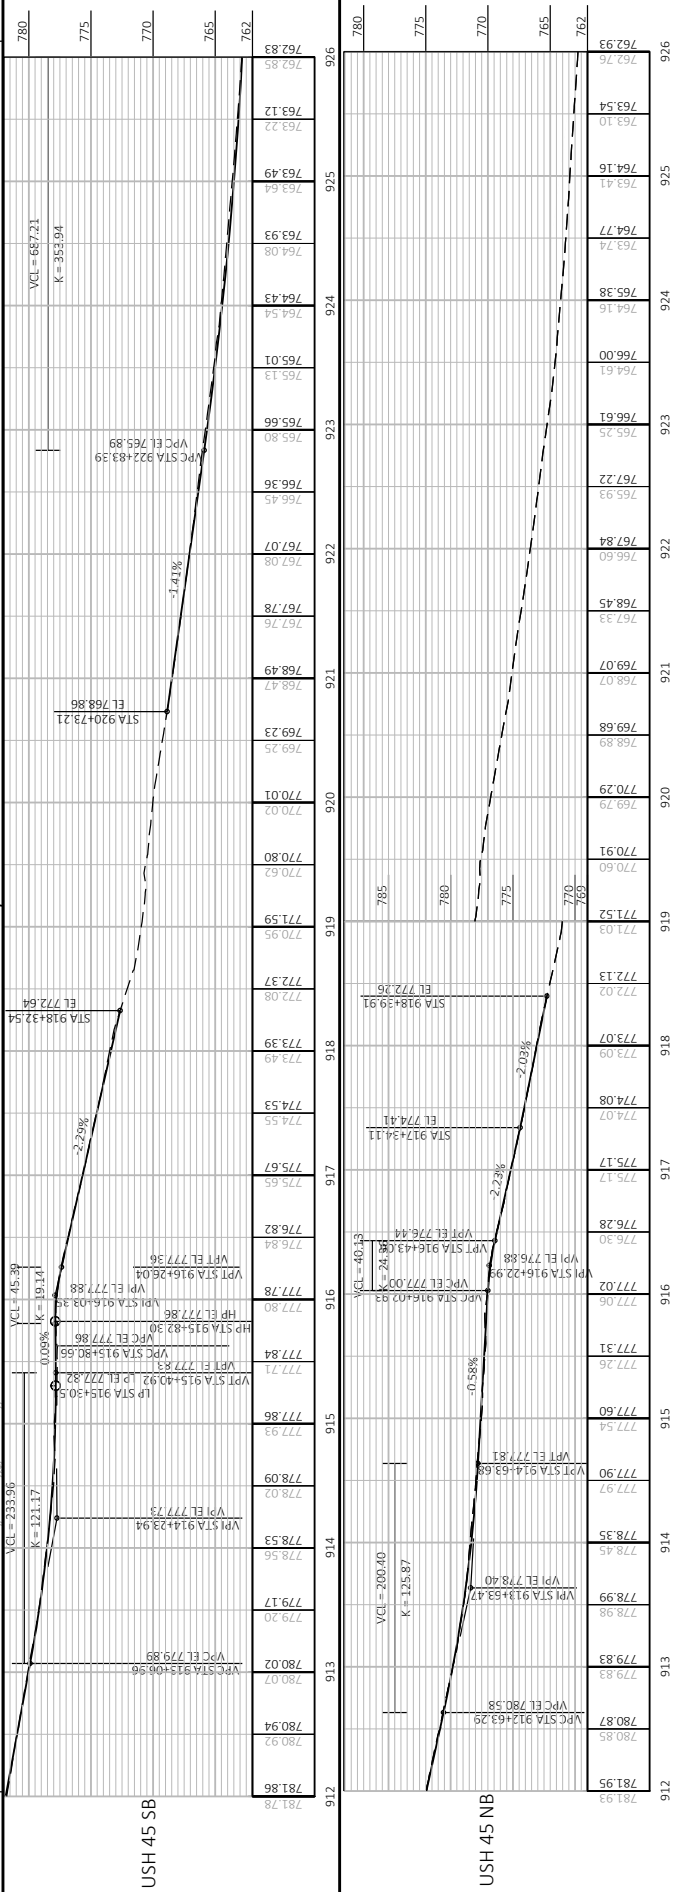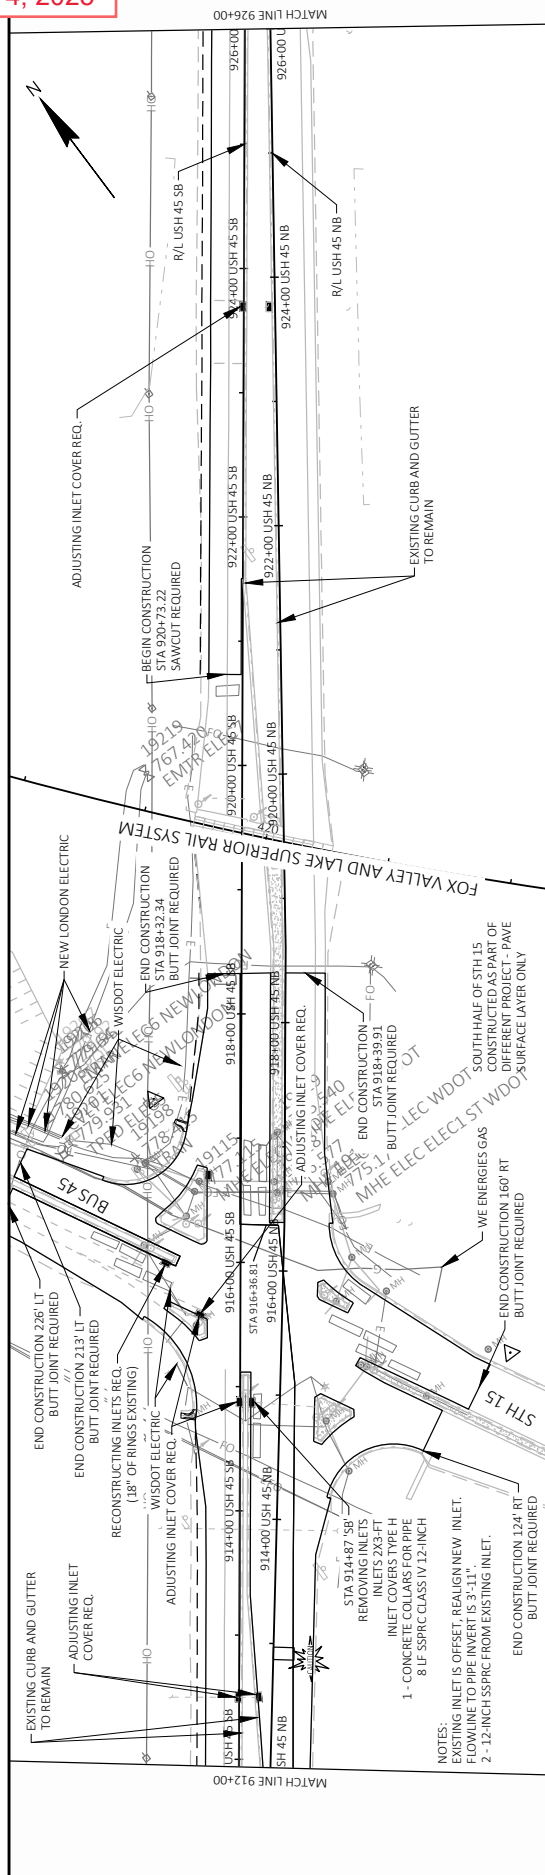


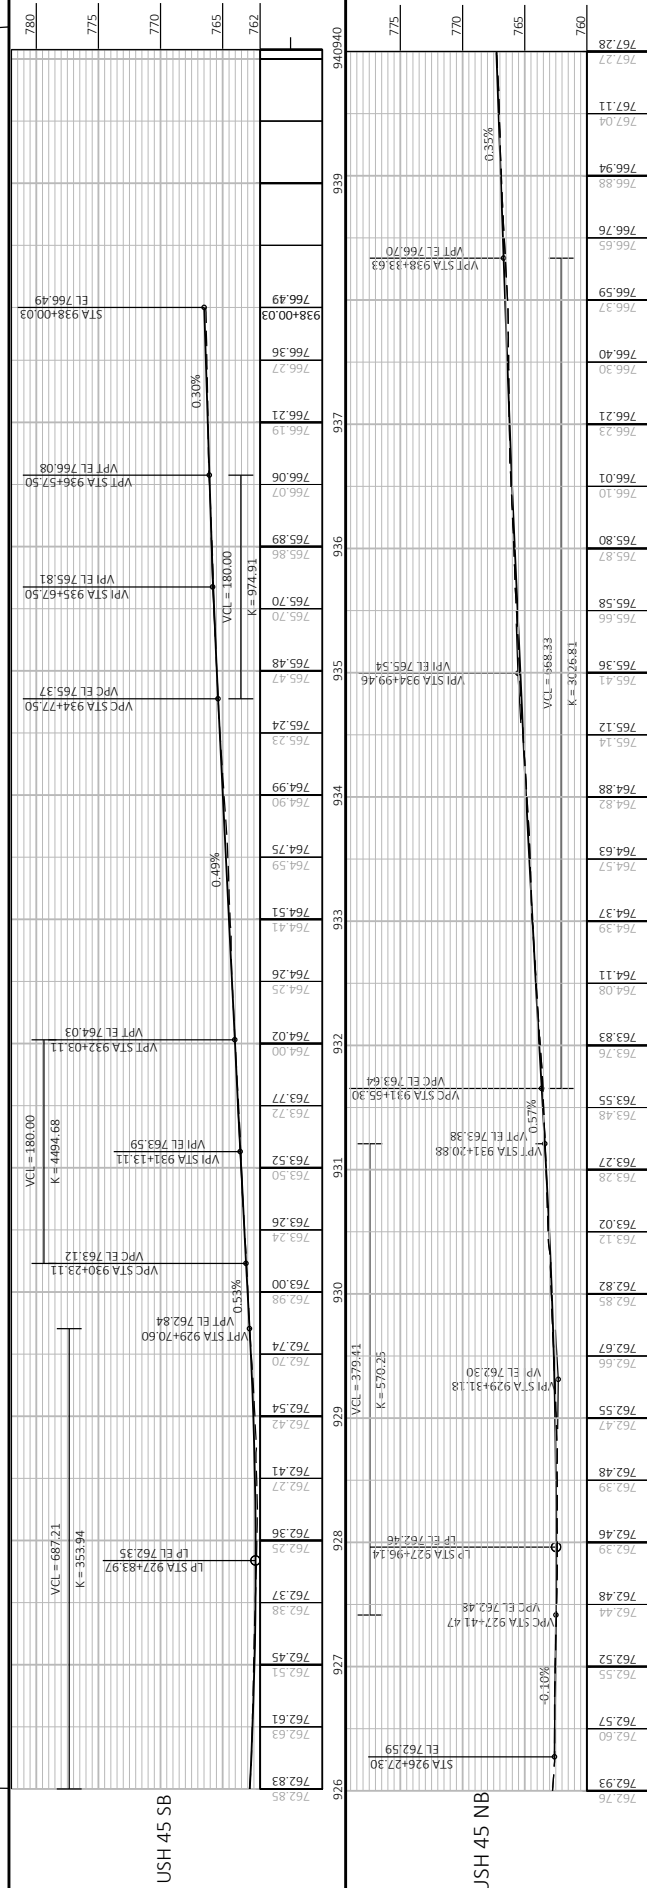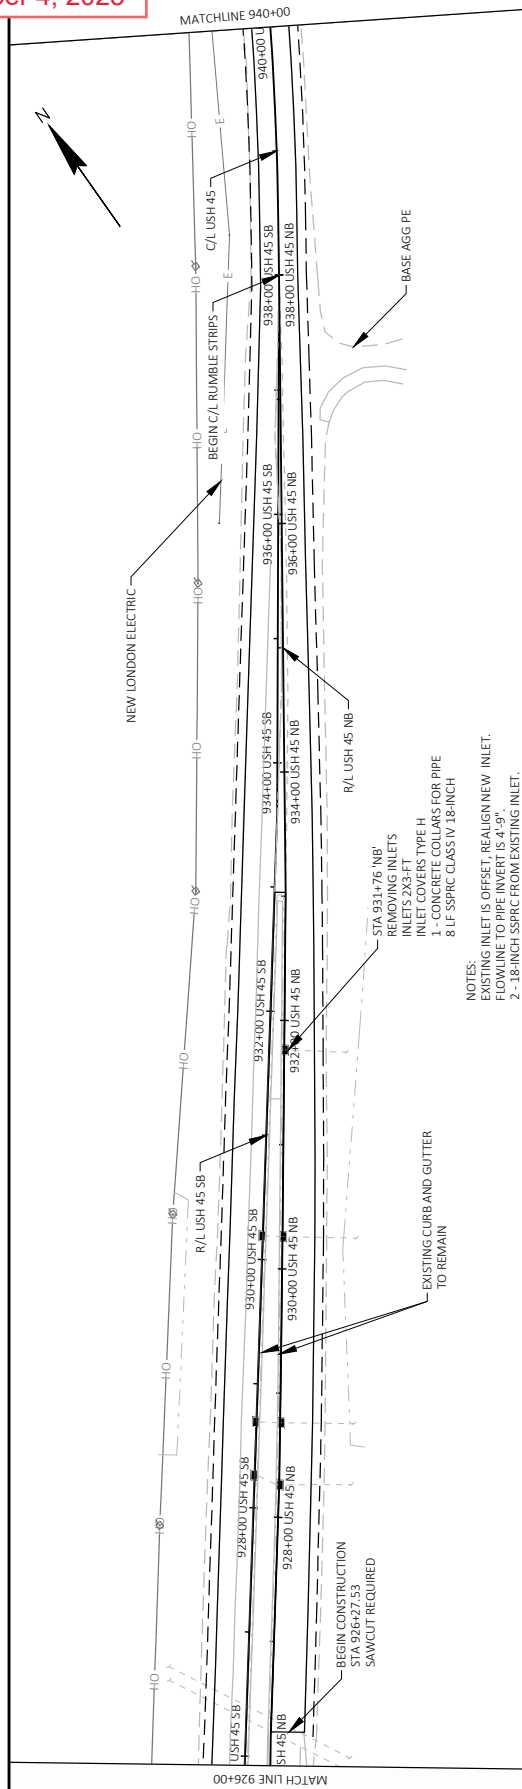

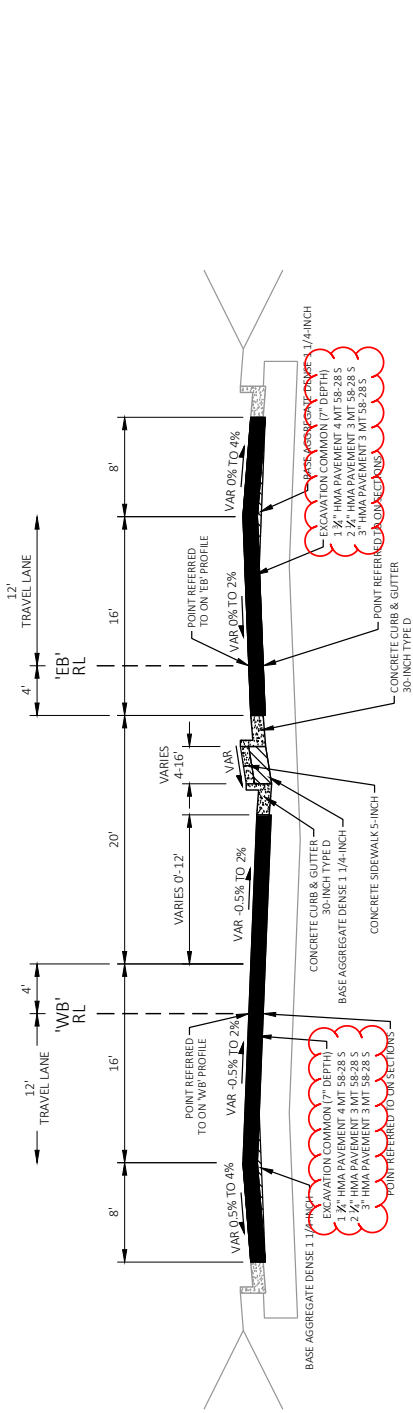

FINISHED TYPICAL SECTION

STA 16EB+61 - STA 19EB+29
STA 216WB+59 - STA 219WB+29

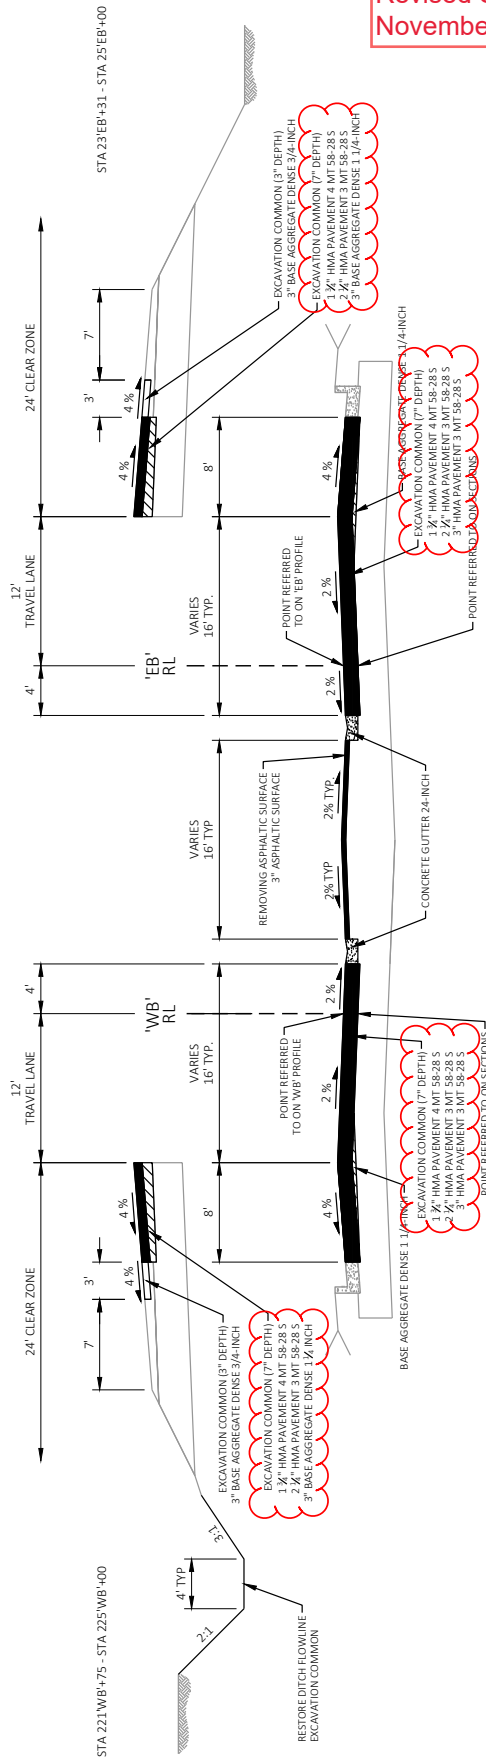


FINISHED TYPICAL SECTION


STA 19EB+29 - STA 25EB+00
STA 219WB+29 - STA 225WB+00

Addendum No. 01
ID 6220-04-76
Revised Sheet 13
November 4, 2025


PROJECT NO: 6220-04-76	COUNTY: WAUPACA / OUTAGAMIE	TYPICAL SECTIONS	SHEET 13
FILE NAME: S:\DESIGN\DESIGN PROJECTS\INC REGION PROJECTS\6220-04-06 (STH 54)\CD\3D\SHEETS\00001_15_54.DWG	HWY: STH 54	PLOT DATE: 10/27/2025 12:49 PM	PLOT NAME: BRETT THELSBERG
LAYOUT NAME: P3		PLOT SCALE: 1 IN=10 FT	WISDOT/CADDIS SHEET 42

 

Addendum No. 01
ID 6220-04-76
Revised Sheet 15
November 4, 2025

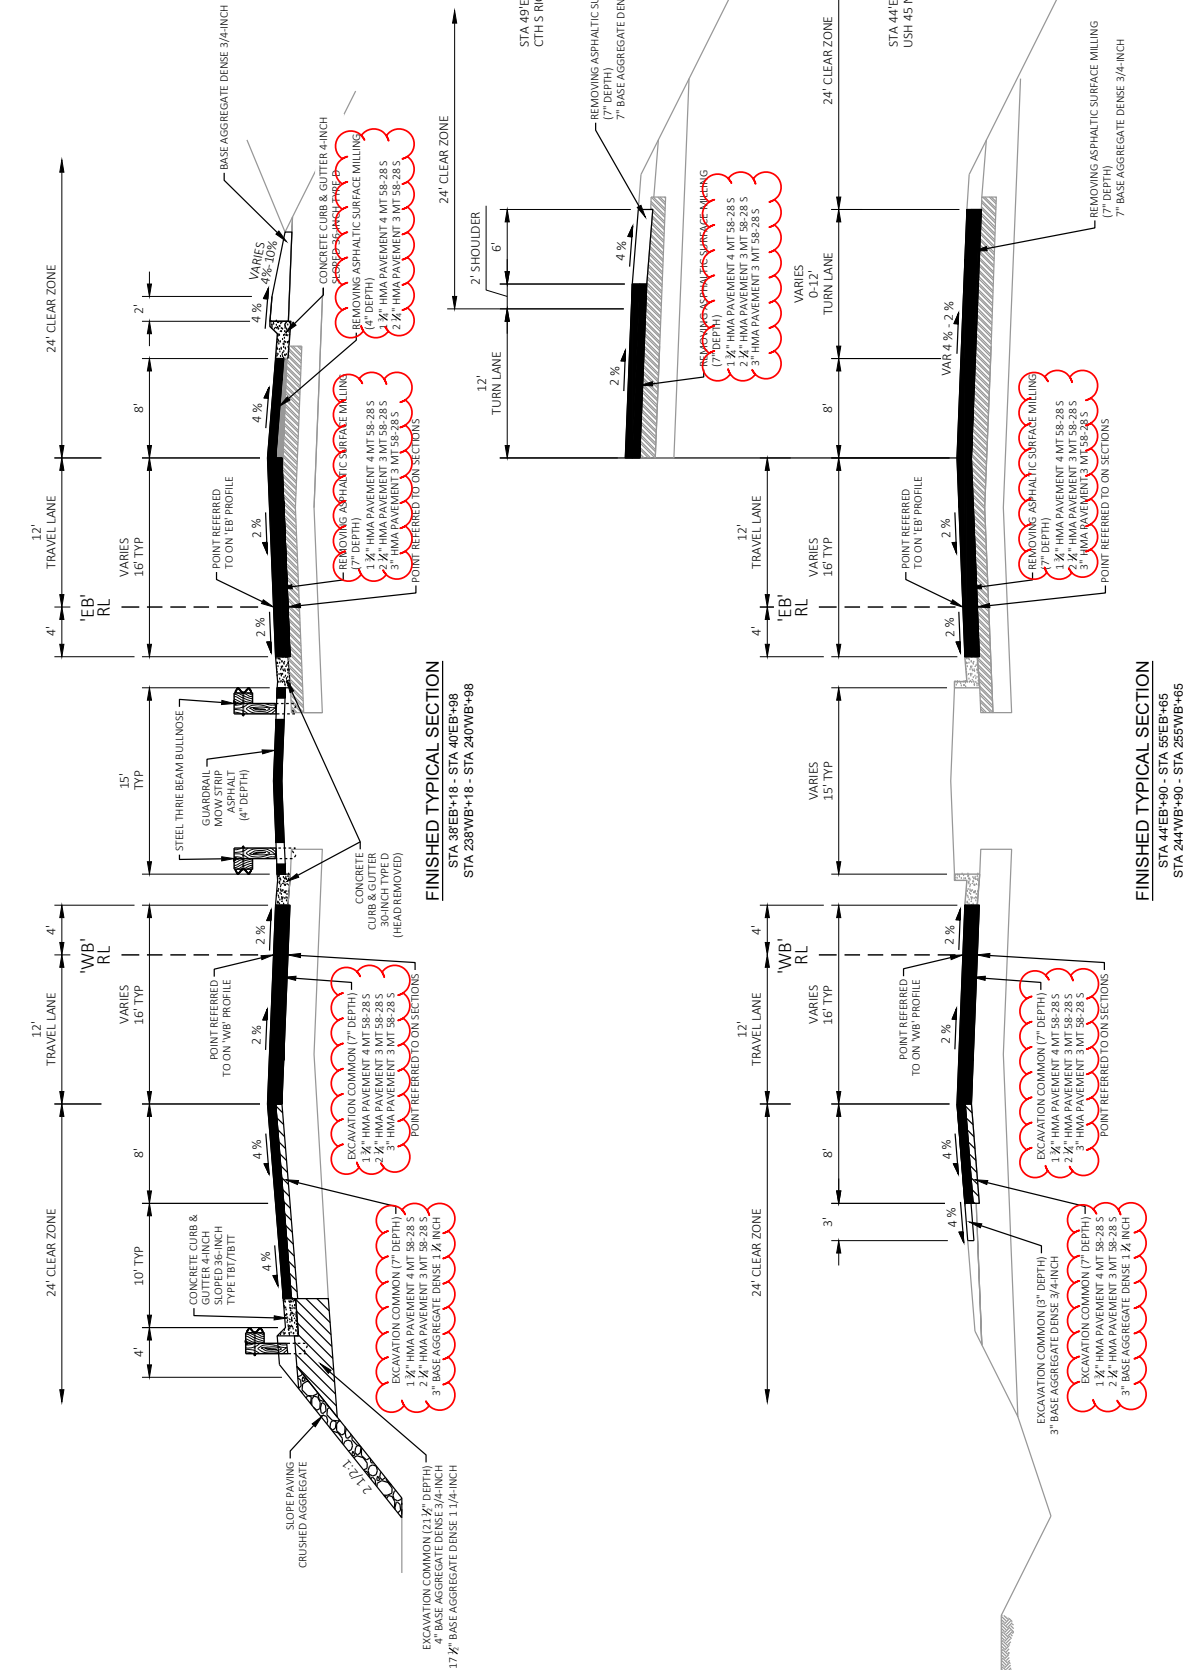


PROJECT NO: 6220-04-76		HWY: STH 54		COUNTY: WAUPACA / OUTAGAMIE		TYPICAL SECTIONS		SHEET 15		E	
FILE NAME: S:\DESIGN\DESIGN PROJECTS\REGION PROJECTS\6220-04-06 (PTH 54)\CADD\3D\SHOOTS\020031_T5_54.DWG											
LAYOUT NAME: - P5				PLOT DATE: 10/27/2025 12:51 PM		PLOT BY: BRETT HELBERG		PLOT NAME:		PLOT SCALE: 1 IN=10 FT	
WSDOT/CADD SHEET 42											

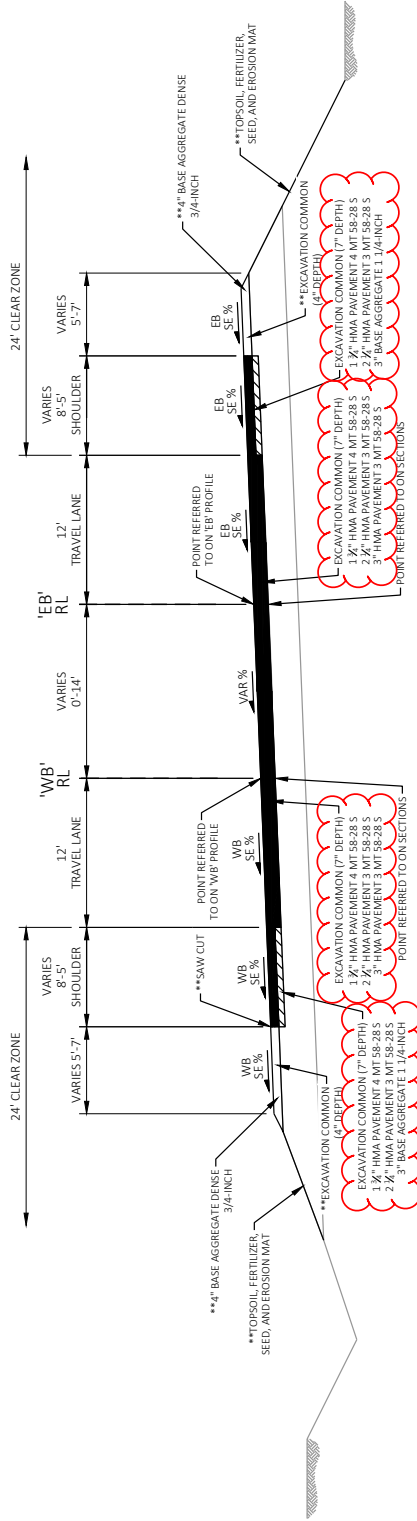

FINISHED TYPICAL SECTION

STA 616'EB+40 - STA 64'EB+54
STA 261'WB+40 - STA 264'WB+54


- * WORK REQUIRED TO INSTALL TEMPORARY WIDENING
- ** WORK REQUIRED TO REMOVE TEMPORARY WIDENING

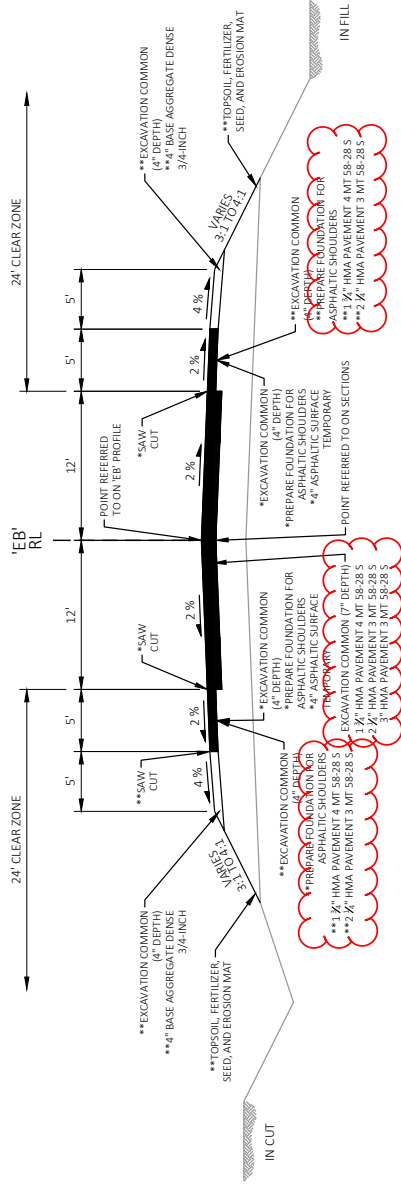


FINISHED TYPICAL SECTION

STA 64'EB+54 - STA 75'EB+20

Addendum No. 01
ID 6220-04-76
Revised Sheet 16
November 4, 2025

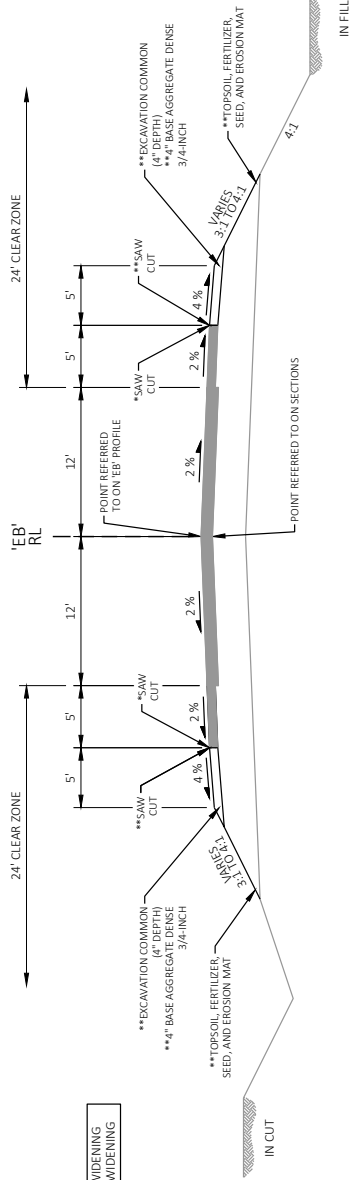


FINISHED TYPICAL SECTION
STA 75EB+20 - STA 78EB+63

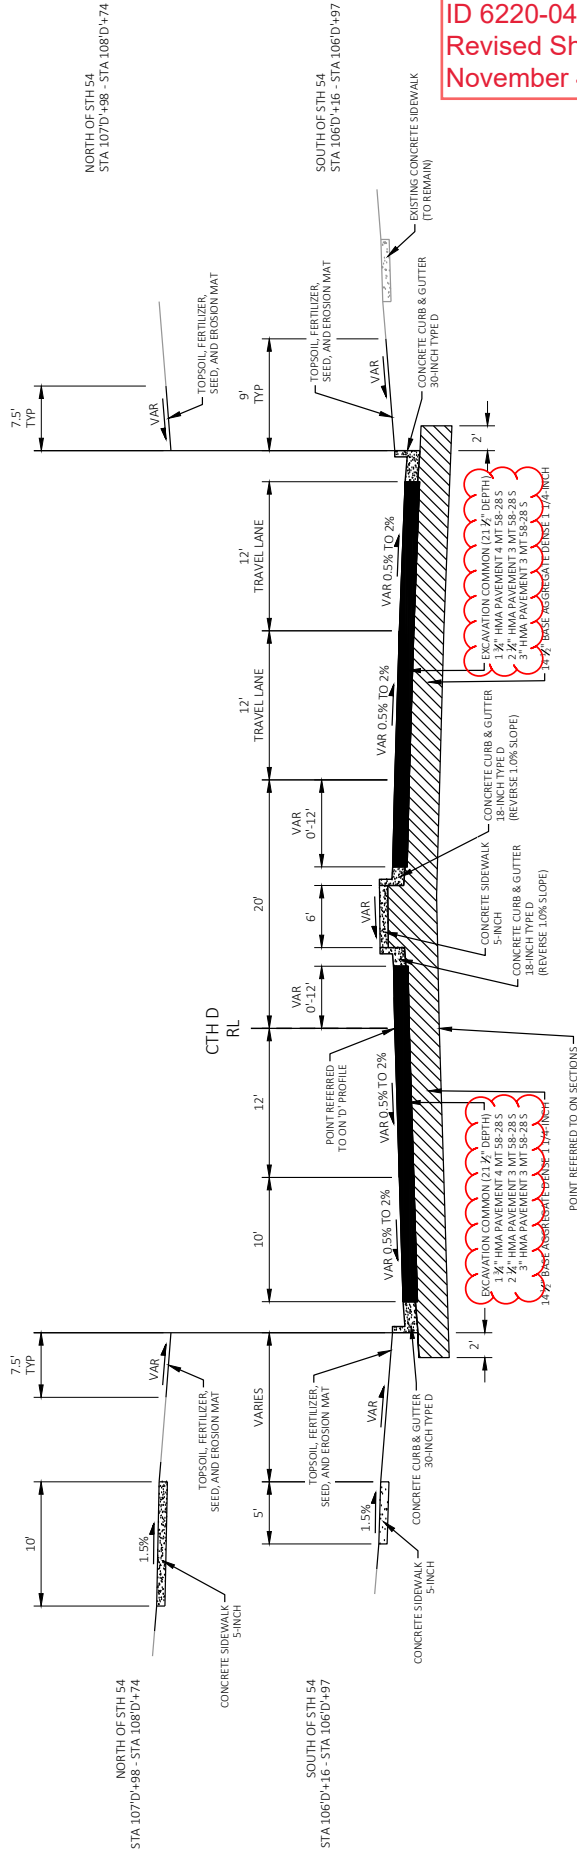

Addendum No. 01
ID 6220-04-76
Revised Sheet 17
November 4, 2025

PROJECT NO:	6220-04-76	HWY:	STH 54	COUNTY:	WAUPACA / OUTAGAMIE	TYPICAL SECTIONS	SHEET	17	E
FILE NAME:	S:\DESIGN\DESIGN PROJECTS\INC REGION PROJECTS\6220-04-06 (STH 54)\CD\3D\3D\0001_17_54.DWG								
LAYOUT NAME:	P7								
PLOT DATE:	10/27/2025 12:33 PM								
PLOT BY:	BRETT HELSBURG								
PLOT NAME:									
PLOT SCALE:	1 IN=10 FT								

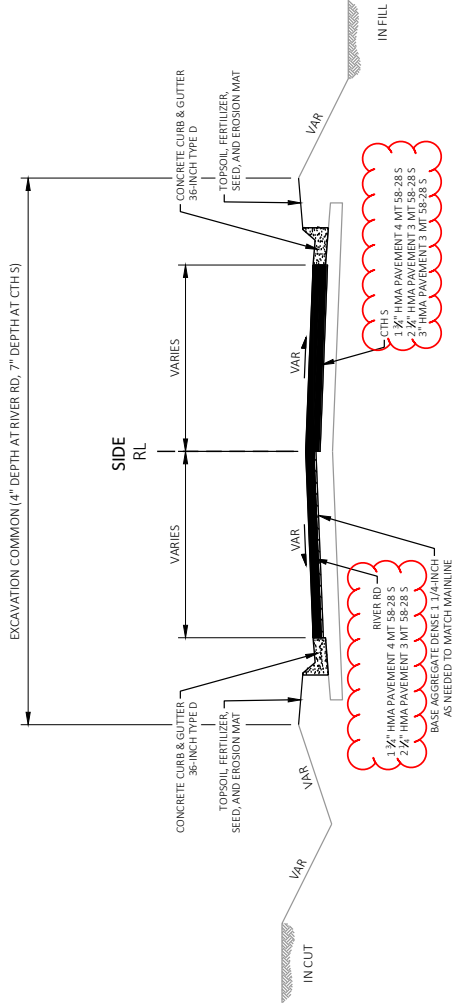

FINISHED TYPICAL SECTION
RIVER RD
CTH S

Addendum No. 01
ID 6220-04-76
Revised Sheet 18
November 4, 2025

PROJECT NO: 6220-04-76	HWY: STH 54	COUNTY: WAUPACA / OUTAGAMIE	TYPICAL SECTIONS	SHEET 18	E
FILE NAME: S:\DESIGN\DESIGN PROJECTS\INC REGION PROJECTS\6220-04-06 (STH 54)\C3D\SHEETS\020001_TS_54.DWG	LAYOUT NAME: P8	PLOT DATE: 10/27/2025 12:33 PM	PLOT BY: BRETT HIELSBERG	PLOT SCALE: 1 IN=10 FT	W5507/CAD05 SHEET 42



Proposal Schedule of Items

Page 2 of 20

Proposal ID: 20251111015 Project(s): 1140-00-77, 6220-04-76

Federal ID(s): WISC 2026056, WISC 2026057

SECTION: 0001

Contract Items

Alt Set ID:

Alt Mbr ID:

Proposal Line Number	Item ID Description	Approximate Quantity and Units	Unit Price	Bid Amount
0032	204.0245 Removing Storm Sewer (size) 02. 18-Inch	119.000 LF	_____.	_____.
0034	205.0100 Excavation Common	52,889.000 CY	_____.	_____.
0036	208.0100 Borrow	931.000 CY	_____.	_____.
0038	211.0101 Prepare Foundation for Asphaltic Paving (project) 01. 1140-00-77	1.000 EACH	_____.	_____.
0040	211.0101 Prepare Foundation for Asphaltic Paving (project) 02. 6220-04-76	1.000 EACH	_____.	_____.
0042	211.0400 Prepare Foundation for Asphaltic Shoulders	9.000 STA	_____.	_____.
0044	213.0100 Finishing Roadway (project) 01. 1140-00-77	1.000 EACH	_____.	_____.
0046	213.0100 Finishing Roadway (project) 02. 6220-04-76	1.000 EACH	_____.	_____.
0048	305.0110 Base Aggregate Dense 3/4-Inch	11,630.000 TON	_____.	_____.
0050	305.0120 Base Aggregate Dense 1 1/4-Inch	21,817.000 TON	_____.	_____.
0052	390.0100 Removing Pavement for Base Patching	25.000 CY	_____.	_____.
0054	390.0305 Base Patching Concrete HES	25.000 CY	_____.	_____.
0056	405.0100 Coloring Concrete WisDOT Red	307.000 CY	_____.	_____.
0058	415.0070 Concrete Pavement 7-Inch	385.000 SY	_____.	_____.