



Wisconsin Department of Transportation

July 29, 2025

Division of Transportation Systems Development

Bureau of Project Development
4822 Madison Yards Way, 4th Floor South
Madison, WI 53705

Telephone: (608) 266-1631
Facsimile (FAX): (608) 266-8459

NOTICE TO ALL CONTRACTORS:

Proposal #09: 4010-18-70, WISC 2025575
West Bend - Waldo
Skyline Dr to Ncl
STH 144
Washington County

Letting of August 12, 2025

This is Addendum No. 01, which provides for the following:

Special Provisions:

Revised Special Provisions	
Article No.	Description
3	Prosecution and Progress

Schedule of Items:

Revised Bid Item Quantities					
Bid Item	Item Description	Unit	Proposal Total Prior to Addendum	Proposal Quantity Change (-)	Proposal Total After Addendum
637.2210	Signs Type II Reflective H	SF	227.500	321.855	549.355
637.2230	Signs Type II Reflective F	SF	14.560	38.050	52.610
638.2602	Removing Signs Type II	Each	7	43	50
638.3000	Removing Small Sign Supports	Each	23	53	76
634.0618	Posts Wood 4"x6"x18'	Each	65	48	113
643.0300	Traffic Control Drums	Days	4,395	730	5,125
643.0900	Traffic Control Signs	Days	20,064	208	20,272

Added Bid Item Quantities					
Bid Item	Item Description	Unit	Proposal Total Prior to Addendum	Quantity Added	Proposal Total After Addendum
643.0800	Traffic Control Arrow Boards	Days	0	52	52

Plan Sheets:

Revised Plan Sheets	
Plan Sheet	Plan Sheet Title (brief description of changes to sheet)
61-67	Signing Plan (additional signs to be removed and replaced)
69-71	Signing Plan (additional signs to be removed and replaced)
132	Miscellaneous Quantities (updated traffic control quantities)

Added Plan Sheets	
Plan Sheet	Plan Sheet Title (brief description of why sheet was added)
134A,B,C	Miscellaneous Quantities (signing quantities pages 1-3)
205A	Standard Detail Drawing (SDD 15D28-04 Traffic Control, work on Shoulder. Undivided Roadway)
207A	Sign Plate A1-2 (Standard Arrows for Directional Signs
210A	Sign Plate A4-7A (Type I Sign Connection to Overhead Sign Support)
210B	Sign Plate A4-7B (Type II Sign Connection to Overhead Sign Support)
214A-C	Sign Plate A5-3 (Standard Aluminum Sign Blanks (3 pages))
216A	Sign Plate D1-61
216B	Sign Plate I2-2
216C	Sign Plate I2-3U
216D	Sign Plate I55-56
216E	Sign Plate I55-56P
219A	Sign Plate M3-1
224A	Sign Plate R1-1
224B	Sign Plate R2-1
228A	Sign Plate R59-51
228B	Sign Plate W1-2R
230A	Sign Plate W12-1D
235A	Sign Plates (additional sign plates)

The responsibility for notifying potential subcontractors and suppliers of these changes remains with the prime contractor.

Sincerely,

Mike Coleman

Proposal Development Specialist
Proposal Management Section

ADDENDUM NO. 1

4010-18-70

July 29, 2025

Special Provisions

3. Prosecution and Progress.

Replace paragraph four and five with the following:

The Notice to Proceed will be issued such that work shall start no later than April 1, 2026, unless otherwise approved by the engineer.

The schedule of operations as required under standard spec 108.9.2 shall provide for living snow fence, removal of cattle pass C-66-153 and replacing it with a culvert, milling asphaltic pavement, HMA pavement, beam guard, erosion control, traffic control, and pavement marking.

Remove paragraph six.

*Remove entire subsection titled **Pre-Stage 1** under section titled **A Schedule of Operations***

*Remove entire section titled **Interim Completion, Winter shutdown, and Liquidated Damages – STH 144 Pre-Stage 1***

Schedule of Items

Attached, dated July 29, 2025, are the revised Schedule of Items Pages 1 – 8.

Plan Sheets

The following 8½ x 11-inch sheets are attached and made part of the plans for this proposal:


Revised: 61-67, 69-71, and 132.

Added: 134A-C, 205A, 207A, 210A-B, 214A-C, 216A-E, 219A, 224A-b, 228A-b, 230A, and 235A.

END OF ADDENDUM

LEGEND

- EXISTING SIGN MOUNTED ON POST(S)
- EXISTING SIGN MOUNTED ON BRIDGE OR SIGN BRIDGE
- PROPOSED SIGN MOUNTED ON POST(S)
- PROPOSED SIGN MOUNTED ON BRIDGE OR SIGN BRIDGE
- VARIABLE MESSAGE SIGN
- EXISTING LIGHT OR SIGNAL POLE
- SIGN BRIDGE
- CANTILEVER SIGN BRIDGE
- DENOTES SIGN NUMBER
- INDICATES SIGN SIZE
- YEAR OF SIGN

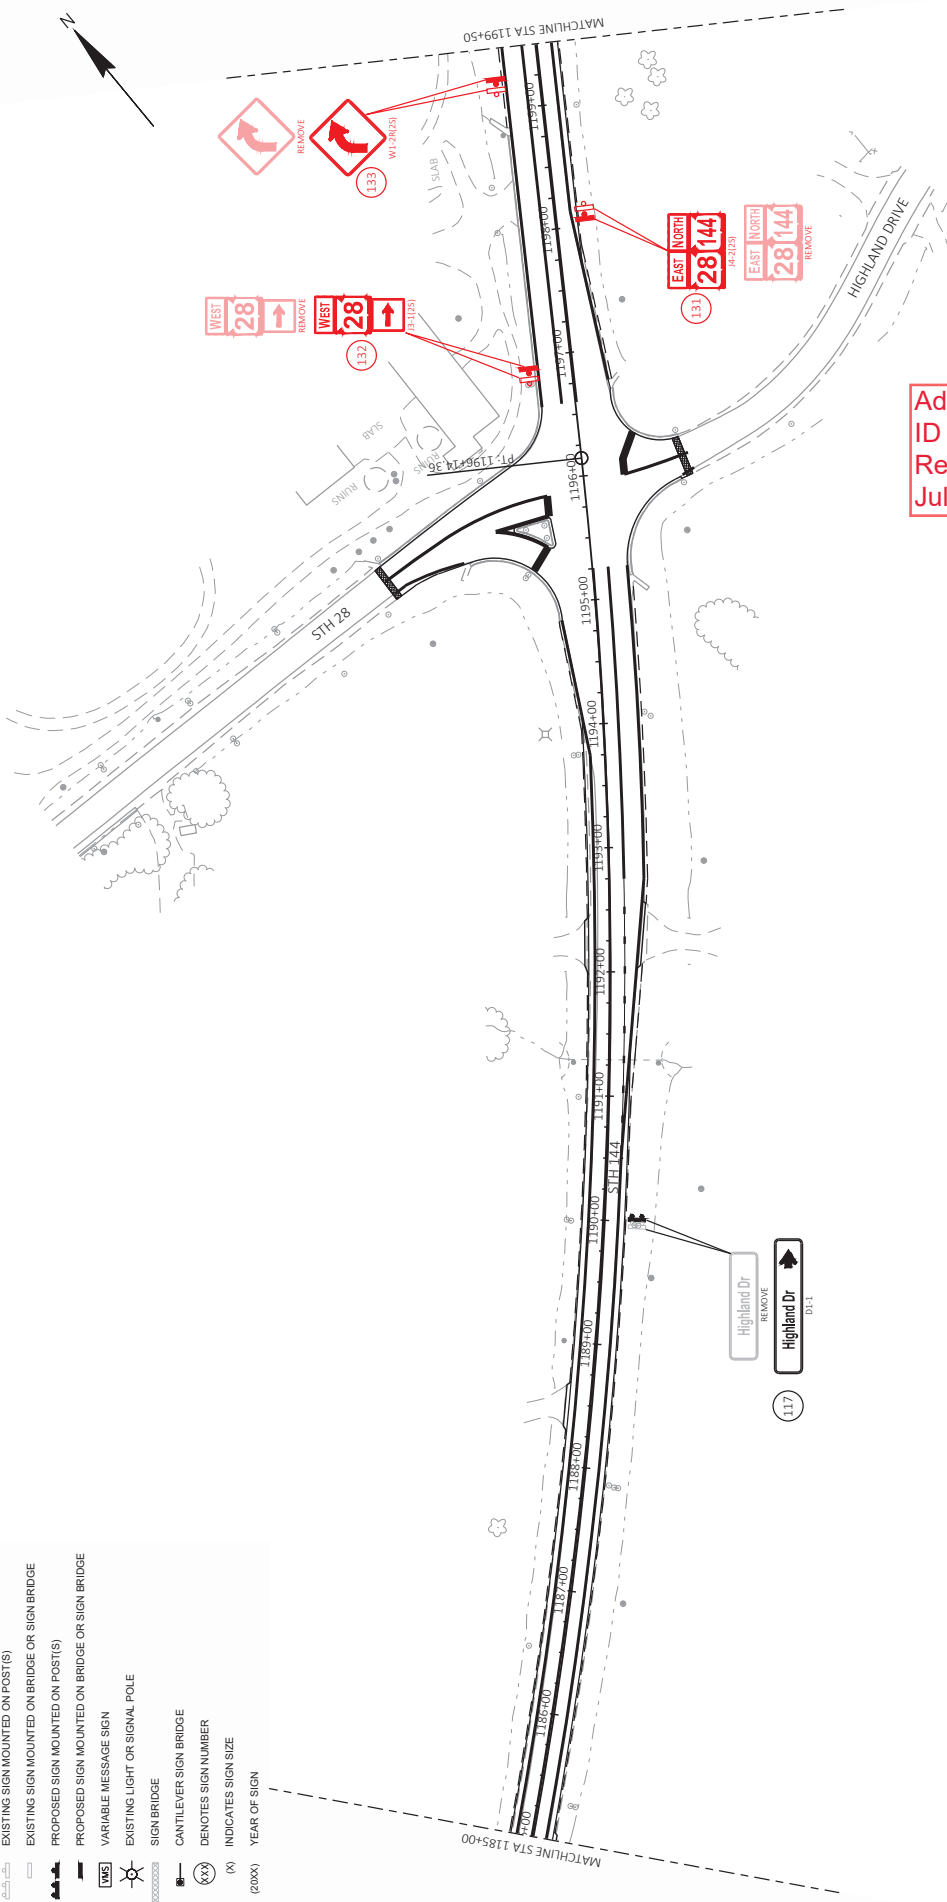

Addendum No. 01
ID 4010-18-70
Revised Sheet 61
July 29, 2025


ADDENDUM #1

SHEET 22 OF 32

PROJECT NO: 4010-18-70	HWY: STH 144	COUNTY: WASHINGTON	PERMANENT SIGNING	SHEET	E
FILE NAME: N:\PDS\CD\4010-18-70\03201-PS.DWG LAYOUT NAME: 032222_P5		PLOT DATE: 7/7/2025 3:04 PM	PLOT BY: MARTENS, KAREN L	PLOT SCALE: 1 IN=100 FT	WISDOT/CADDS SHEET 42

LEGEND

- EXISTING SIGN MOUNTED ON POST(S)
- EXISTING SIGN MOUNTED ON BRIDGE OR SIGN BRIDGE
- PROPOSED SIGN MOUNTED ON POST(S)
- PROPOSED SIGN MOUNTED ON BRIDGE OR SIGN BRIDGE
- VARIABLE MESSAGE SIGN
- EXISTING LIGHT OR SIGNAL POLE
- SIGN BRIDGE
- CANTILEVER SIGN BRIDGE
- DENOTES SIGN NUMBER
- (X) INDICATES SIGN SIZE
- (20XX) YEAR OF SIGN

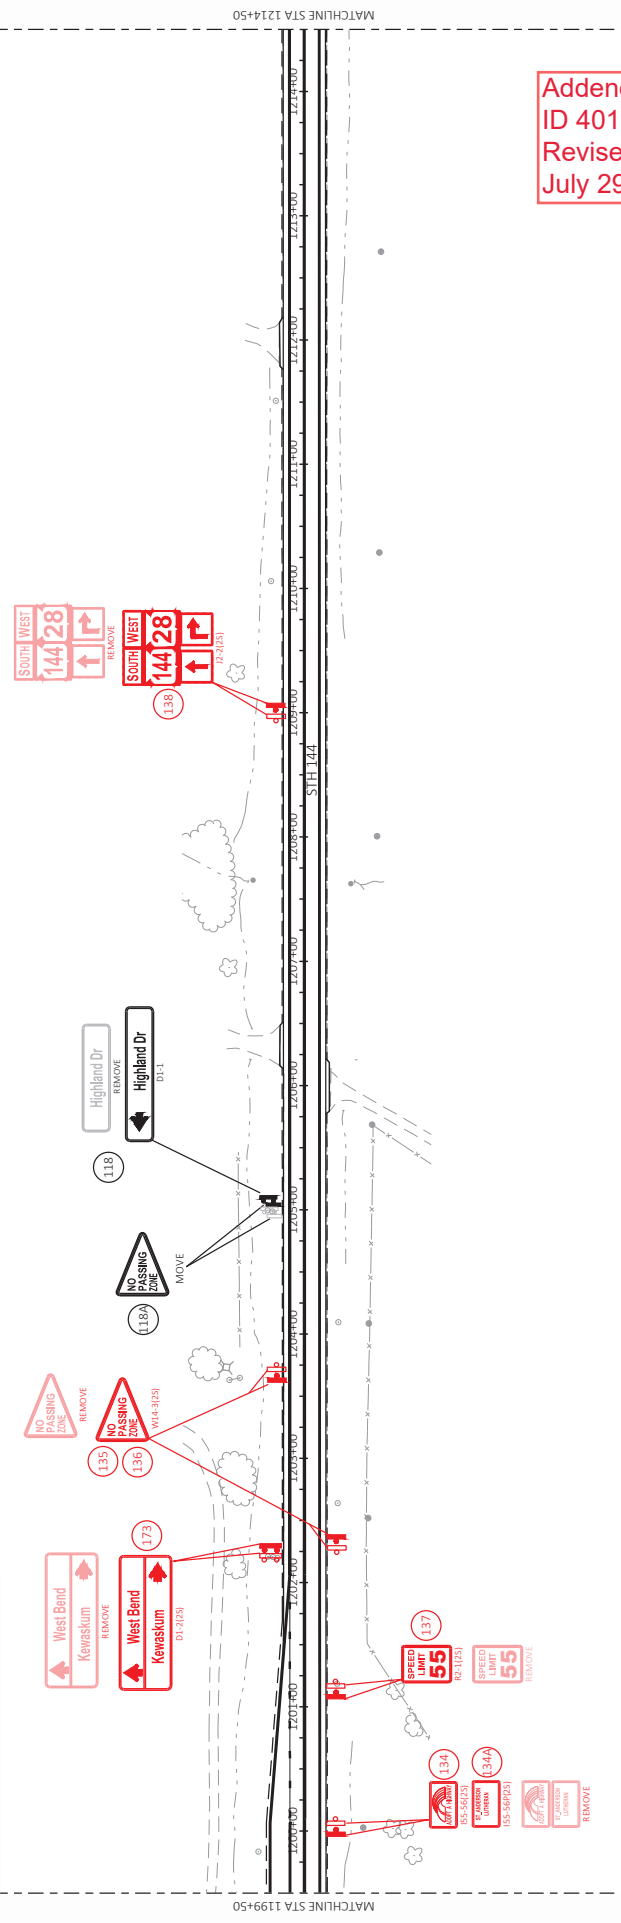

Addendum No. 01
ID 4010-18-70
Revised Sheet 62
July 29, 2025

ADDENDUM #1

PROJECT NO: 4010-18-70		COUNTY: WASHINGTON		PERMANENT SIGNING		SHEET 62		E
FILE NAME: N:\PDS\3D\40404001800\616\N03301-P5.DWG		PLOT DATE: 7/7/2025 3:04 PM		PLOT BY: MARTENS, AREN L		PLOT SCALE: 1 IN=100 FT		WISDOT/CADDS SHEET 42
LAYOUT NAME: 033223_P5		PLOT NAME:		SHEET 62		SHEET 62		

LEGEND

- EXISTING SIGN MOUNTED ON POST(S)
- EXISTING SIGN MOUNTED ON BRIDGE OR SIGN BRIDGE
- PROPOSED SIGN MOUNTED ON POST(S)
- PROPOSED SIGN MOUNTED ON BRIDGE OR SIGN BRIDGE
- VARIABLE MESSAGE SIGN
- EXISTING LIGHT OR SIGNAL POLE
- SIGN BRIDGE
- CANTILEVER SIGN BRIDGE
- DENOTES SIGN NUMBER
- INDICATES SIGN SIZE
- YEAR OF SIGN



1222+16.84

MATCHLINE STA 1214+50

MATCHLINE STA 1229+49

STH 144

Addendum No. 01
ID 4010-18-70
Revised Sheet 63
July 29, 2025

ADDENDUM #1



NO SIGNS IMPACTED
ON THIS SHEET

SHEET 24 OF 32

PROJECT NO: 4010-18-70	HWY: STH 144	COUNTY: WASHINGTON	PERMANENT SIGNING	SHEET	E
FILE NAME: N:\PDS\3D\4040101800\SIGN\03201-PS.DWG	LAYOUT NAME: 032204_P5	PLOT DATE: 7/7/2025 3:04 PM	PLOT BY: MARTENS, KAREN L	PLOT SCALE: 1 IN=100 FT	WISDOT/CADDS SHEET 42

LEGEND

- EXISTING SIGN MOUNTED ON POST(S)
- EXISTING SIGN MOUNTED ON BRIDGE OR SIGN BRIDGE
- PROPOSED SIGN MOUNTED ON POST(S)
- PROPOSED SIGN MOUNTED ON BRIDGE OR SIGN BRIDGE
- VARIABLE MESSAGE SIGN
- EXISTING LIGHT OR SIGNAL POLE
- SIGN BRIDGE
- CANTILEVER SIGN BRIDGE
- DENOTES SIGN NUMBER
- INDICATES SIGN SIZE
- YEAR OF SIGN

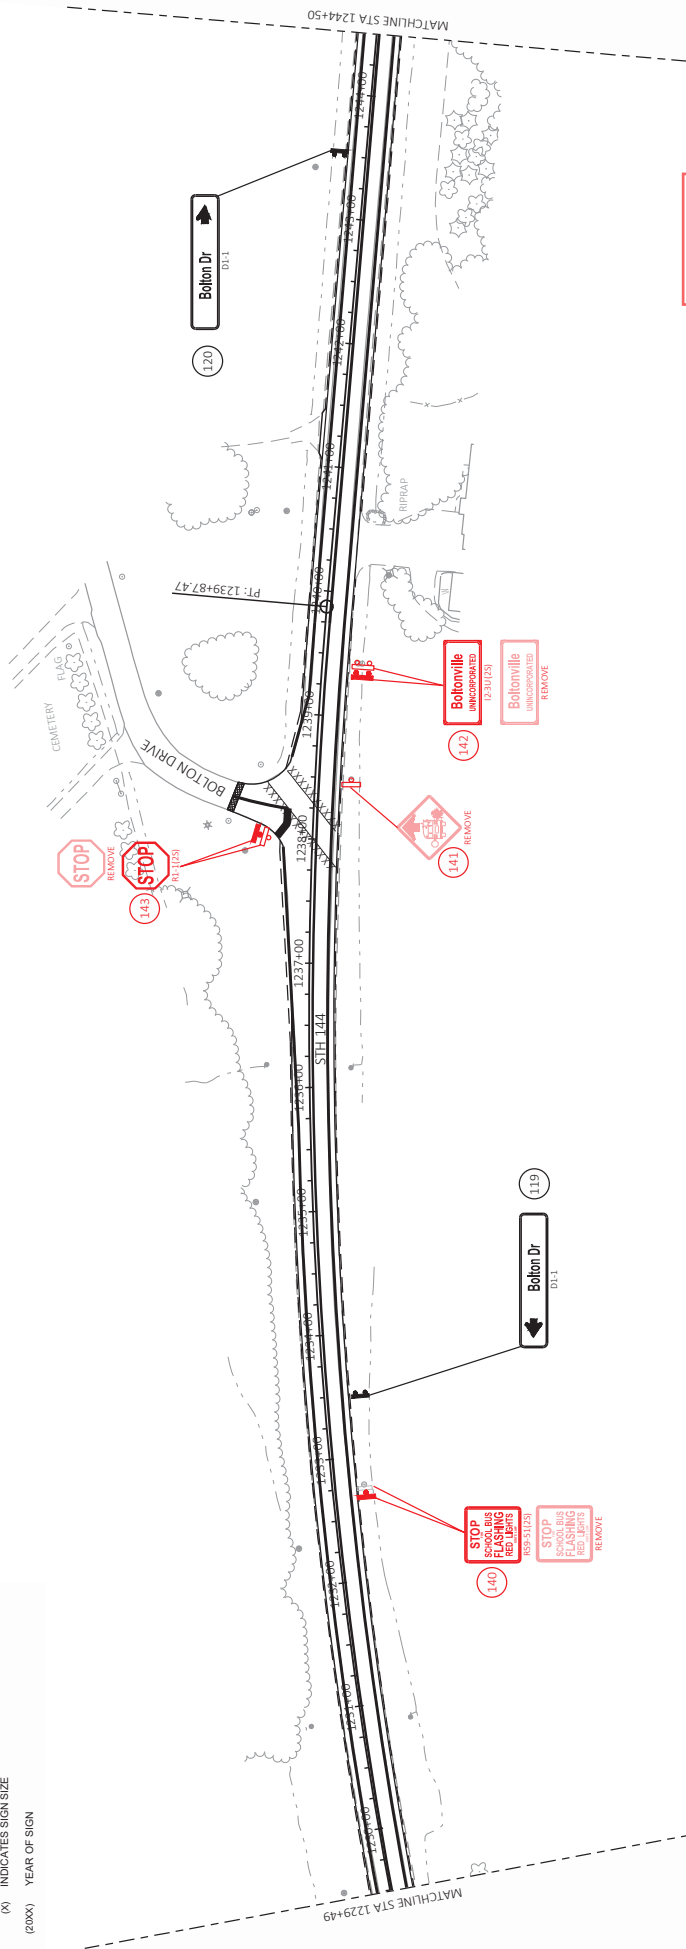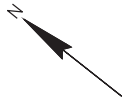

Addendum No. 01
ID 4010-18-70
Revised Sheet 64
July 29, 2025


ADDENDUM #1

SHEET 25 OF 32

PROJECT NO: 4010-18-70	HWY: STH 144	COUNTY: WASHINGTON	PERMANENT SIGNING	SHEET	64	E
FILE NAME: N:\PDS\CD\4010-18-70\03\01\03\01-PS.DWG	LAYOUT NAME: 03225_P8	PLOT DATE: 7/7/2025 3:04 PM	PLOT BY: MARTENS, MAREN L	PLOT NAME: 1 IN=100 FT	WSDOT/CADDS SHEET 42	

LEGEND

- EXISTING SIGN MOUNTED ON POST(S)
- EXISTING SIGN MOUNTED ON BRIDGE OR SIGN BRIDGE
- PROPOSED SIGN MOUNTED ON POST(S)
- PROPOSED SIGN MOUNTED ON BRIDGE OR SIGN BRIDGE
- VARIABLE MESSAGE SIGN
- EXISTING LIGHT OR SIGNAL POLE
- SIGN BRIDGE
- CANTILEVER SIGN BRIDGE
- DENOTES SIGN NUMBER
- INDICATES SIGN SIZE
- YEAR OF SIGN

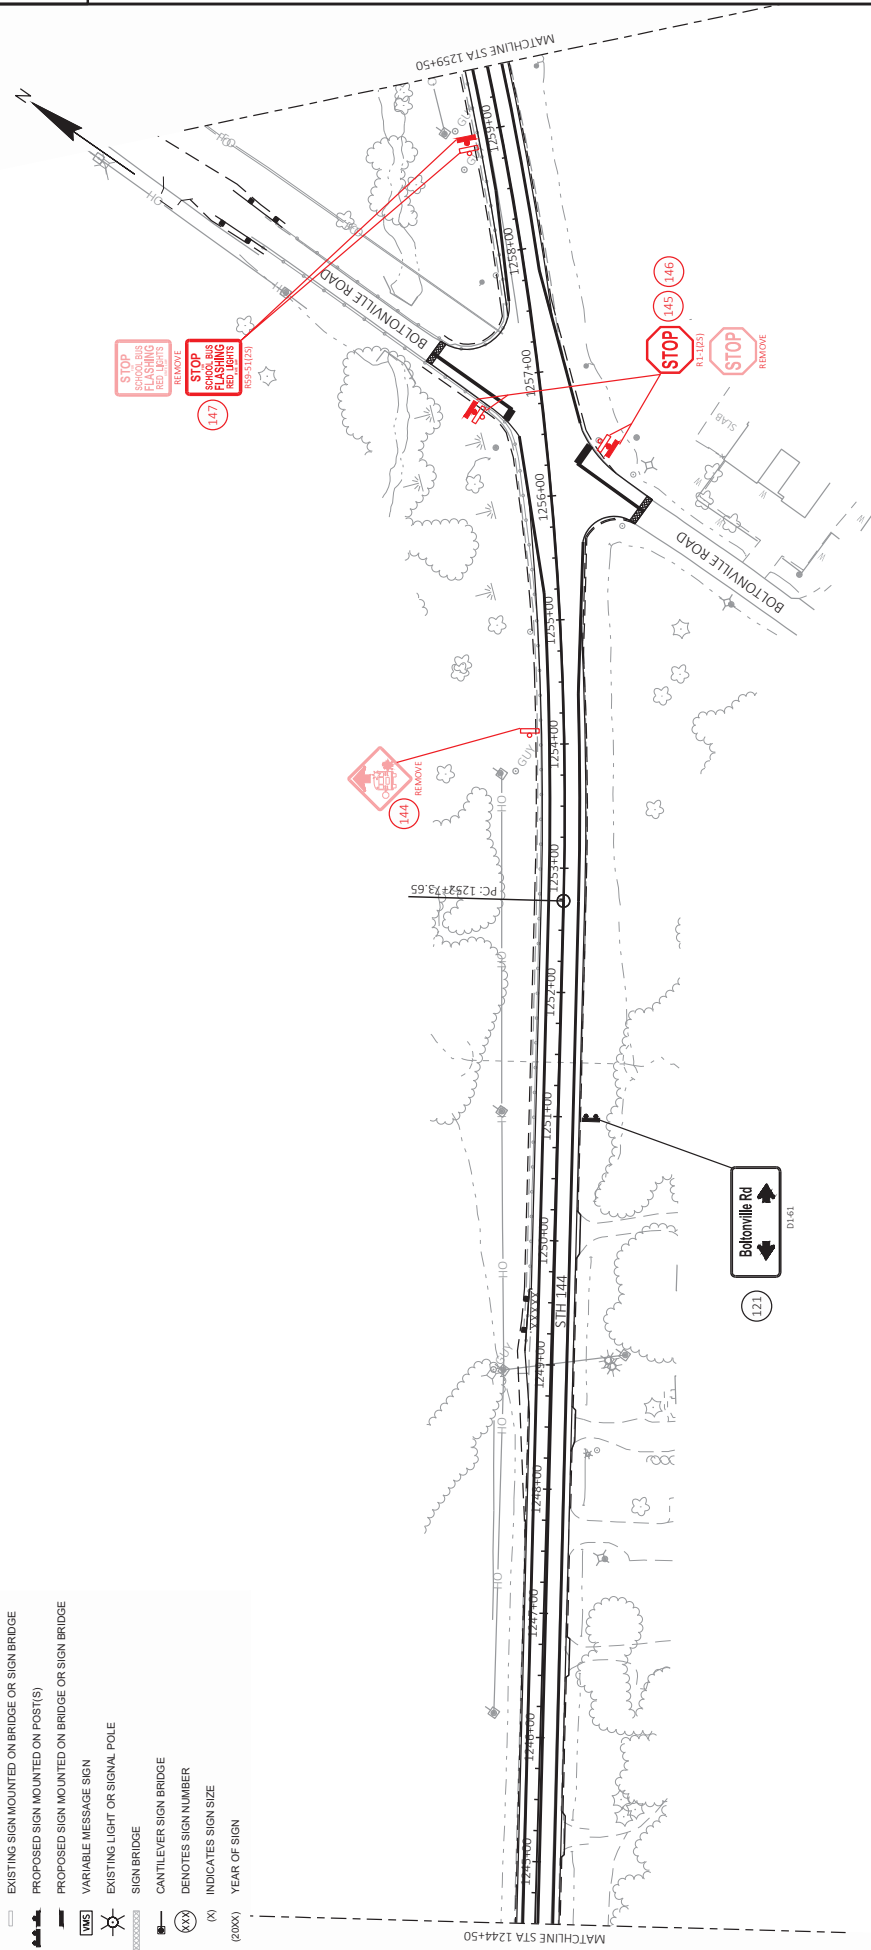


Addendum No. 01
ID 4010-18-70
Revised Sheet 65
July 29, 2025

ADDENDUM #1

SHEET 26 OF 32

PROJECT NO: 4010-18-70	HWY: STH 144	COUNTY: WASHINGTON	PERMANENT SIGNING	FLY BY: MARTENS, KAREN L	PLOT NAME: 1 IN 100 FT	SHEET 65	E
FILE NAME: N:\PDS\3D\4010-18-70\03201-PS.DWG	LAYOUT NAME: 03226	PLOT DATE: 7/7/2025 3:04 PM					WISDOT/CADDS SHEET 42

- LEGEND**
- EXISTING SIGN MOUNTED ON POST(S)
 - EXISTING SIGN MOUNTED ON BRIDGE OR SIGN BRIDGE
 - PROPOSED SIGN MOUNTED ON POST(S)
 - PROPOSED SIGN MOUNTED ON BRIDGE OR SIGN BRIDGE
 - VARIABLE MESSAGE SIGN
 - EXISTING LIGHT OR SIGNAL POLE
 - SIGN BRIDGE
 - CANTILEVER SIGN BRIDGE
 - DENOTES SIGN NUMBER
 - INDICATES SIGN SIZE
 - YEAR OF SIGN

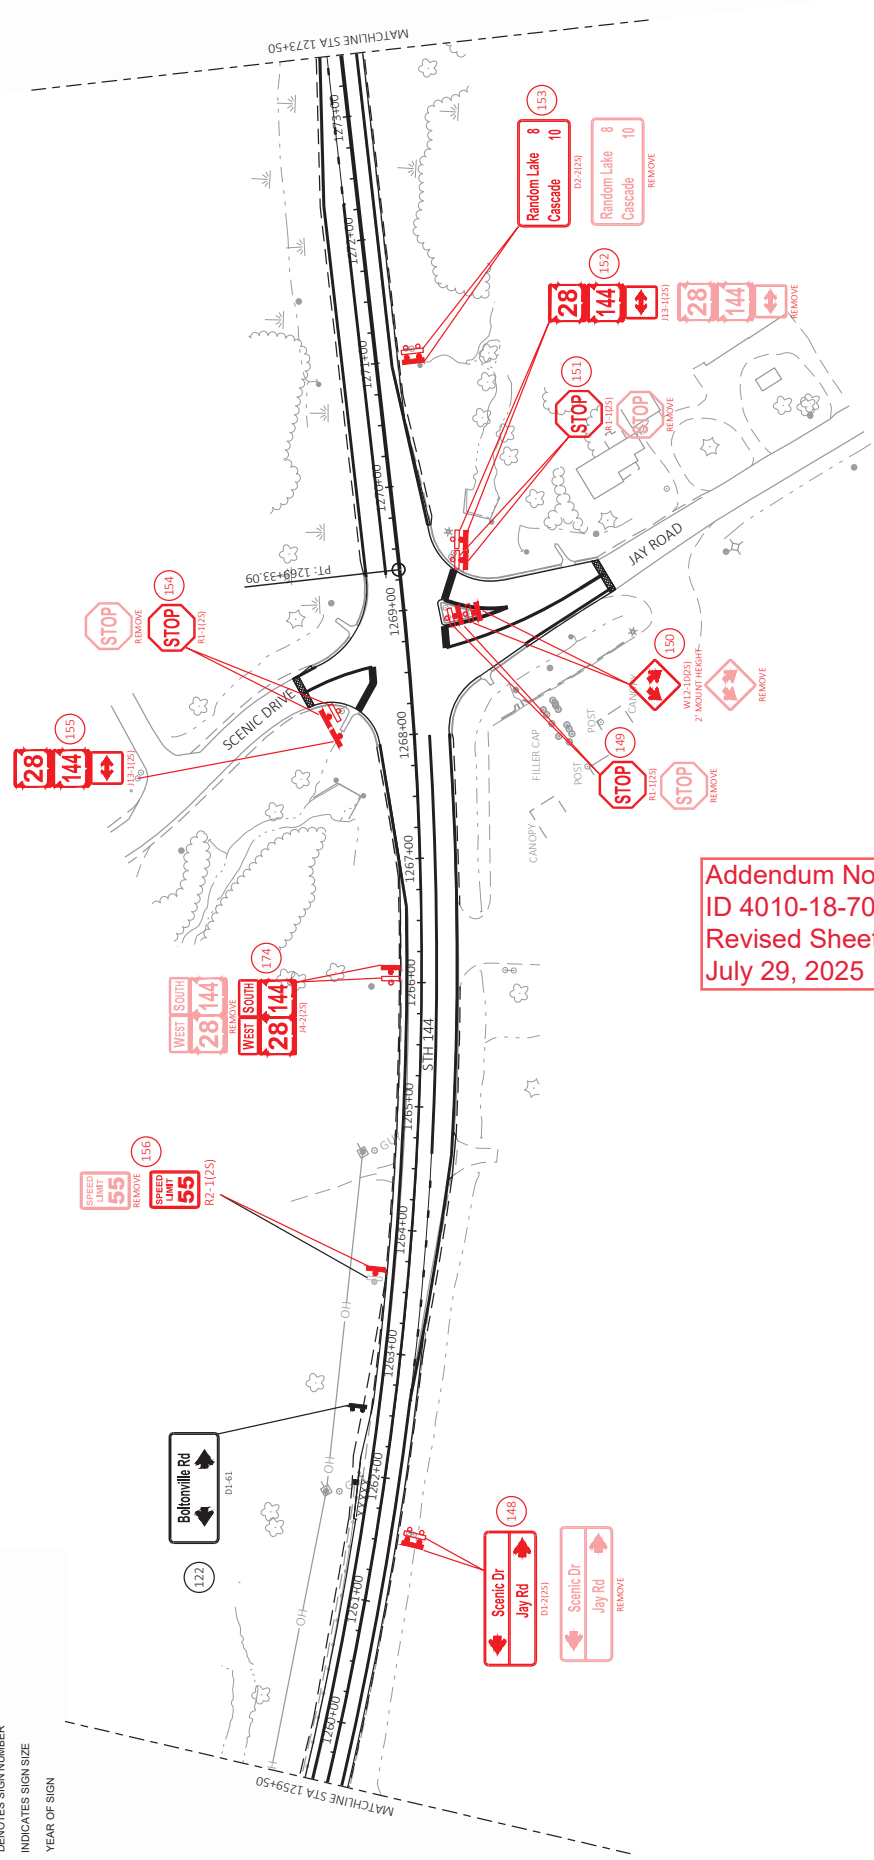


Addendum No. 01
ID 4010-18-70
Revised Sheet 66
July 29, 2025

ADDENDUM #1

SHEET 27 OF 32

PROJECT NO: 4010-18-70	HWY: STH 144	COUNTY: WASHINGTON	PERMANENT SIGNING	PLOT NAME:	PLOT SCALE: 1 IN=100 FT	SHEET	66	E
FILE NAME: N:\PDS\3D\CAD\40101800\SIGN\03201-P5.DWG	LAYOUT NAME: 03227_P5	7/7/2025 3:04 PM	PLOT BY: MARTENS, KAREN L					WISDOT/CADDS SHEET 42

- LEGEND**
- EXISTING SIGN MOUNTED ON POST(S)
 - EXISTING SIGN MOUNTED ON BRIDGE OR SIGN BRIDGE
 - PROPOSED SIGN MOUNTED ON POST(S)
 - PROPOSED SIGN MOUNTED ON BRIDGE OR SIGN BRIDGE
 - VARIABLE MESSAGE SIGN
 - EXISTING LIGHT OR SIGNAL POLE
 - SIGN BRIDGE
 - CANTILEVER SIGN BRIDGE
 - DENOTES SIGN NUMBER
 - INDICATES SIGN SIZE
 - YEAR OF SIGN

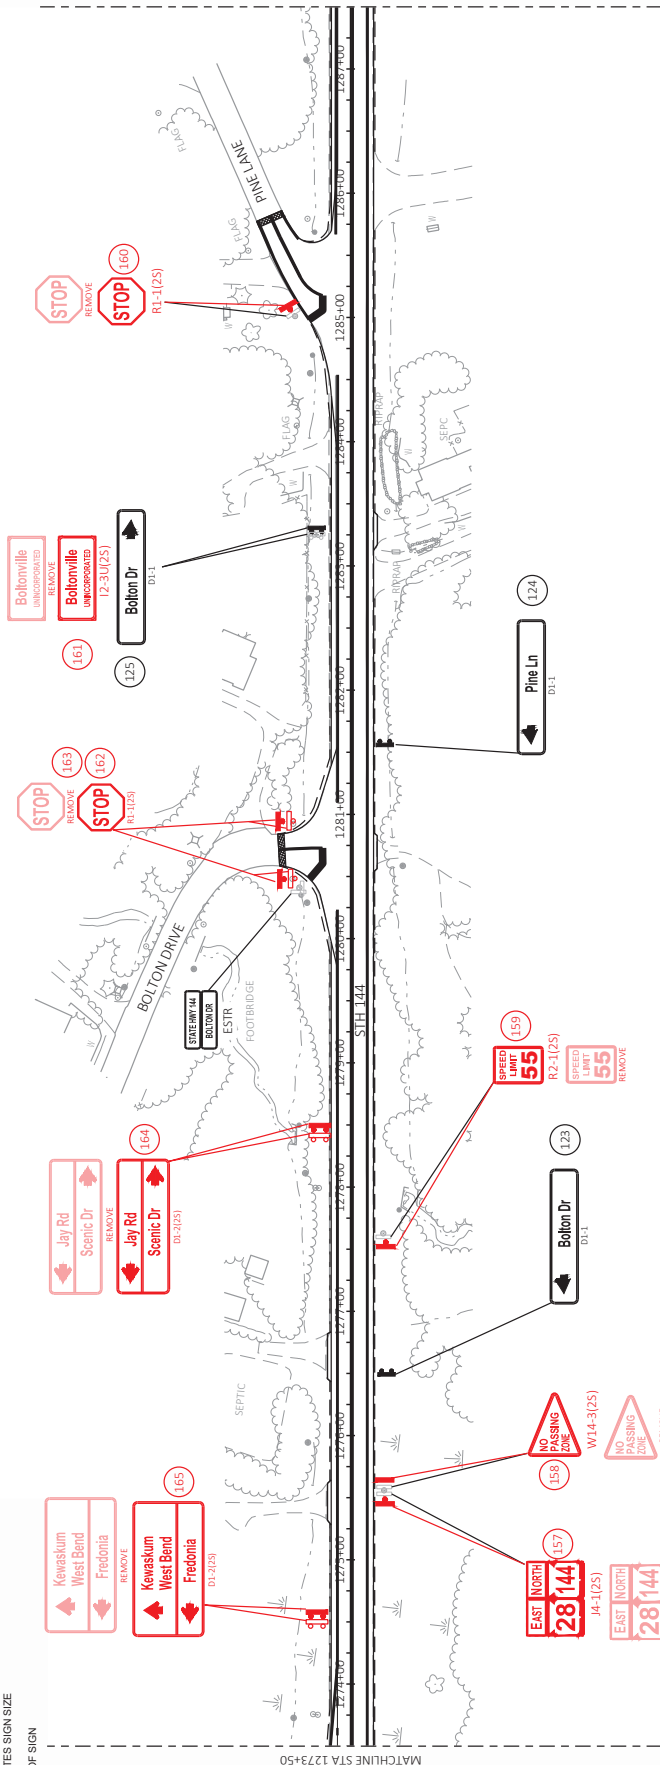

Addendum No. 01
ID 4010-18-70
Revised Sheet 67
July 29, 2025

ADDENDUM #1


SHEET 28 OF 32

PROJECT NO: 4010-18-70	HWY: STH 144	COUNTY: WASHINGTON	PERMANENT SIGNING	SHEET	67	E
FILE NAME: N:\PDS\3D\4010-18-70\03201-P5.DWG	LAYOUT NAME: 032228_P5	PLOT DATE: 7/7/2025 3:04 PM	PLOT BY: MARTENS, AREN L	PLOT NAME: 1 IN=100 FT	WISDOT/CADDS SHEET 42	



LEGEND

- EXISTING SIGN MOUNTED ON POST(S)
- EXISTING SIGN MOUNTED ON BRIDGE OR SIGN BRIDGE
- PROPOSED SIGN MOUNTED ON POST(S)
- PROPOSED SIGN MOUNTED ON BRIDGE OR SIGN BRIDGE
- VARIABLE MESSAGE SIGN
- EXISTING LIGHT OR SIGNAL POLE
- SIGN BRIDGE
- CANTILEVER SIGN BRIDGE
- DENOTES SIGN NUMBER
- INDICATES SIGN SIZE
- YEAR OF SIGN

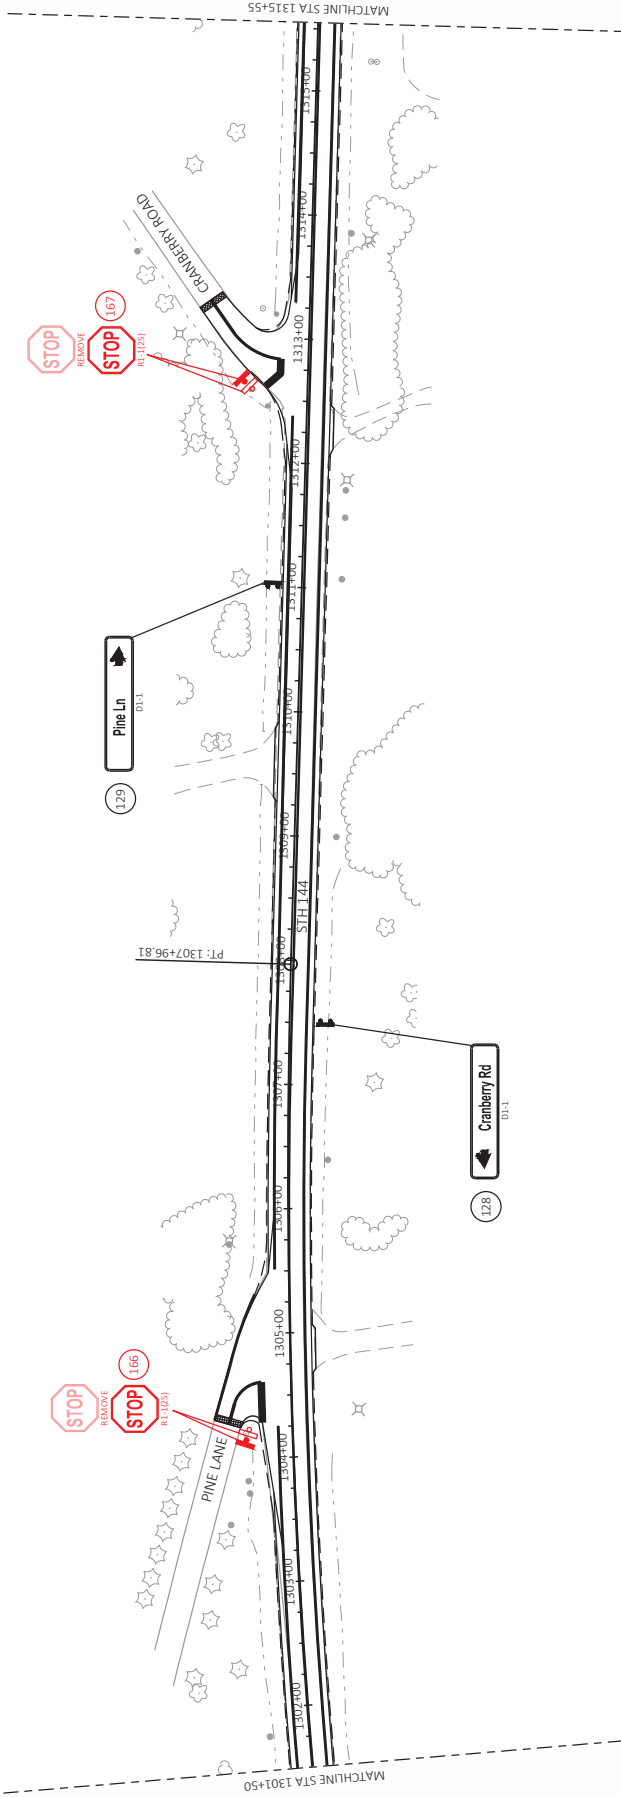

Addendum No. 01
ID 4010-18-70
Revised Sheet 69
July 29, 2025

ADDENDUM #1



SHEET 30 OF 32

PROJECT NO: 4010-18-70	HWY: STH 144	COUNTY: WASHINGTON	PERMANENT SIGNING	SHEET 69	E
FILE NAME: N:\PDS\3D\CAD\40101800\SIGN\03201-PS.DWG LAYOUT NAME: 032301_P5		PLOT DATE: 7/7/2025 3:04 PM	PLOT BY: MARTENS, MAREN L	PLOT SCALE: 1 IN=100 FT	WISDOT/CADDS SHEET 42



LEGEND

- EXISTING SIGN MOUNTED ON POST(S)
- EXISTING SIGN MOUNTED ON BRIDGE OR SIGN BRIDGE
- PROPOSED SIGN MOUNTED ON POST(S)
- PROPOSED SIGN MOUNTED ON BRIDGE OR SIGN BRIDGE
- VARIABLE MESSAGE SIGN
- EXISTING LIGHT OR SIGNAL POLE
- SIGN BRIDGE
- CANTILEVER SIGN BRIDGE
- DENOTES SIGN NUMBER
- INDICATES SIGN SIZE
- YEAR OF SIGN

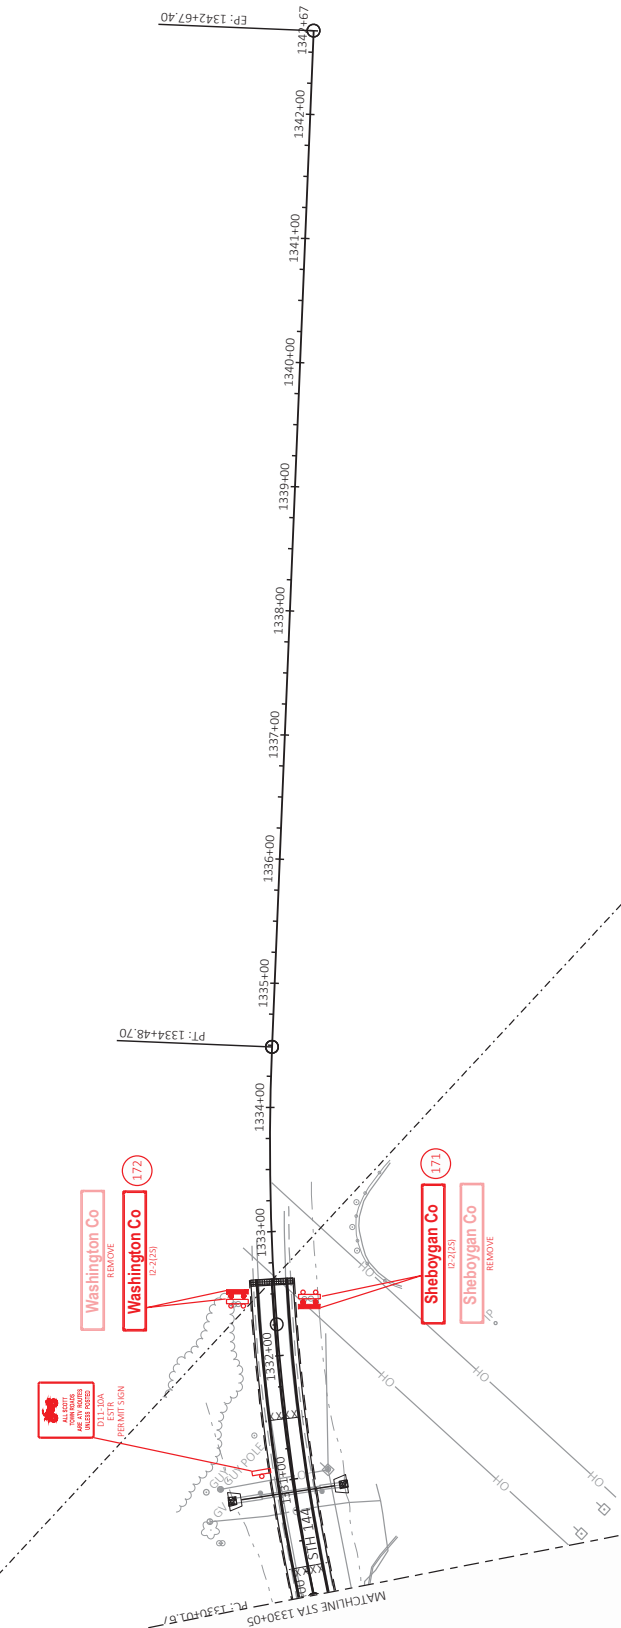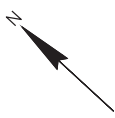

NO SIGNS IMPACTED
ON THIS SHEET

Addendum No. 01
ID 4010-18-70
Revised Sheet 71
July 29, 2025

ADDENDUM #1

SHEET 32 OF 32

PROJECT NO: 4010-18-70	HWY: STH 144	COUNTY: WASHINGTON	PERMANENT SIGNING	SHEET 71	E
FILE NAME: N:\PDS\CD\4010-18-70\036\032301-PS.DWG	LAYOUT NAME: 032322_P8	FILE DATE: 7/7/2025 3:04 PM	FLAT BY: MARTENS, KAREN L	PLOT SCALE: 1 IN=100 FT	WISDOT/CADDS SHEET 42

MOBILIZATION

619.1000	643.5000
MOBILIZATION	TRAFFIC CONTROL EACH
LOCATION	LOCATION
PROJECT 4010-18-70	STA 885+49 - STA 1332+62
1	1
TOTAL	TOTAL
1	1

PROJECT NUMBER: 4010-18-70		Hwy: STH 144	COUNTY: WASHINGTON	MISCELLANEOUS QUANTITIES	SHEET NO: 132	E
----------------------------	--	--------------	--------------------	--------------------------	---------------	---

Addendum No. 01
ID 4010-18-70
Added Sheet 134A
July 29, 2025

TYPE II PERMANENT SIGNING

SIGN NO.	SIGN CODE & SIZE	SIGN TYPE	SIGN MESSAGE	TYPE II SIGN SIZE W x H [IN.] x [IN.]	637.2210 SIGNS TYPE II REFLC H [SF]	637.2230 SIGNS TYPE II REFLC F [SF]	638.2102 MOVING SIGNS TYPE II [EA]	638.2602 REMOVING SIGNS TYPE II [EA]	638.3000 REMOVING SMALL SIGN SUPPORTS [EA]	634.0618 POSTS WOOD 4"X6"X18" [EA]	MOUNT ON SAME POST AS SIGN #	REMARKS / NEW SIGN LOCATION
101	NOT USED	--	--	--	--	--	--	--	--	--	--	--
102	W3-5(2S)	II	25 MPH	36 x 36	--	9,000	--	1	1	1	--	--
103	D1-1	II	Club Ln	60 x 15	6,250	--	--	1	2	2	--	--
104	D1-1	II	Club Ln	60 x 15	6,250	--	--	1	2	2	--	--
105	D1-1	II	Sunnybrook Dr	96 x 15	10,000	--	--	--	--	2	--	--
106	D1-1	II	Sunnybrook Dr	96 x 15	10,000	--	--	--	--	2	--	--
107	D1-1	II	Ann Ct	60 x 15	6,250	--	--	--	--	2	--	--
108	D1-1	II	Ann Ct	60 x 15	6,250	--	--	--	--	2	--	--
109	D1-1	II	Elm Tree Dr	84 x 15	8,750	--	--	--	--	2	--	--
110	D1-1	II	Elm Tree Dr	84 x 15	8,750	--	--	--	--	2	--	--
111	D1-1	II	White Wood Dr	96 x 15	10,000	--	--	--	--	2	--	--
112	D1-1	II	White Wood Dr	96 x 15	10,000	--	--	--	--	2	--	--
113	J1-1(2S) M2-1 M1-5A	II	--	24 x 39	6,500	--	--	1	1	1	--	--
114	W14-3(2S)	II	COUNTY H	24 x 24	--	--	--	--	--	--	--	--
115	D1-1	II	High Ground Ct	102 x 15	10,625	5,560	--	1	1	1	--	--
116	D1-1	II	High Ground Ct	102 x 15	10,625	--	--	--	--	2	--	--
117	D1-1	II	Highland Dr	84 x 15	8,750	--	--	1	2	2	--	--
118	D1-1	II	Highland Dr	84 x 15	8,750	--	--	1	2	2	--	--
118A	--	II	--	--	--	--	1	--	--	--	118	--
119	D1-1	II	Bolton Dr	72 x 15	7,500	--	--	--	--	2	--	--
120	D1-1	II	Bolton Dr	72 x 15	7,500	--	--	--	--	2	--	--
121	D1-61	II	Boltonville Rd	78 x 24	13,000	--	--	--	--	2	--	--
122	D1-61	II	Boltonville Rd	78 x 24	13,000	--	--	--	--	2	--	--
123	D1-1	II	Bolton Dr	72 x 15	7,500	--	--	--	--	2	--	--
124	D1-1	II	Pine Ln	60 x 15	6,250	--	--	--	--	2	--	--
125	D1-1	II	Bolton Dr	72 x 15	7,500	--	1	--	2	2	--	--
126	D1-1	II	Pine Ln	60 x 15	6,250	--	--	--	--	2	--	--
127	D1-1	II	Pine Ln	60 x 15	6,250	--	--	--	--	2	--	--
128	D1-1	II	Cranberry Rd	90 x 15	9,375	--	--	--	--	2	--	--
129	D1-1	II	Pine Ln	60 x 15	6,250	--	--	--	--	2	--	--
130	D1-1	II	Cranberry Rd	90 x 15	9,375	--	--	--	--	2	--	--

SHEET: 1 OF 3

PROJECT NO: 4410-18-70

HWY: STH 144

COUNTY: WASHINGTON

MISCELLANEOUS QUANTITIES – PERMANENT SIGNING

SHEET: 134A

E

FILE NAME: X:\AL\2022\202357\2022\4357\01\DESIGN\TRANSPORTATION\SHEET\PLAN\030201.MXD

PLOT DATE: 1/20/2023 1:36 PM

PLOT BY: Tom Heydel

PLOT NAME:

PLOT SCALE: 1:1

Addendum No. 01
ID 4010-18-70
Added Sheet 134B
July 29, 2025

TYPE II PERMANENT SIGNING											4010-18-70	STH 144
SIGN NO.	SIGN CODE & SIZE	SIGN TYPE	SIGN MESSAGE	TYPE II SIGN SIZE		637.2210	637.2230	638.2102	638.2602	638.3000	634.0618	
				W	H	SIGNS TYPE II REFLECT H [SF]	SIGNS TYPE II REFLECT F [SF]	MOVING SIGNS TYPE II [EA]	REMOVING SIGNS TYPE II [EA]	REMOVING SMALL SIGN SUPPORTS [EA]	POSTS WOOD 4"X 6"X18' [EA]	MOUNT ON SAME POST AS SIGN #
				[IN.]	[IN.]							REMARKS / NEW SIGN LOCATION
131	J4-2(2S) M3-2	II		48	36	12,000			1	1	1	SHEET 22
	M1-6	II	STH 28	24	12							
	M3-1	II		24	24							
132	M1-6	II	STH 144	24	12	9,500			1	1	1	SHEET 22
	J3-1(2S)	II		24	36							
	M3-4	II	STH 28	24	24							
	M1-6	II		21	21							
133	W11-2R(2S)	II		30	30	3,750	6,250		1	1	1	SHEET 22
134	W5-56(2S)	II		30	18	3,750			1	1	1	SHEET 23
135	W14-3(2S)	II		48	36	5,560	5,560		1	1	1	SHEET 23
136	W14-3(2S)	II		48	36	5,560	5,560		1	1	1	SHEET 23
137	R2-1(2S)	II	SPEED LIMIT 55 MPH	24	30	5,000			1	1	1	SHEET 23
138	J2-2(2S)	II		48	36	19,000			1	1	1	SHEET 23
	M3-3	II		24	12							
	M1-6	II	STH 144	21	21							
	M3-4	II		24	12							
139	M1-6	II	STH 28	24	24	13,000			1	1	1	SHEET 24
	M5-1R	II		21	21							
	M2-1	II	STH 28	21	15							
	M1-6	II	STH 144	24	24							
140	R59-51(2S)	II		36	36	9,000						SHEET 25
141	M1-6	II		24	24							SHEET 25
142	R2-3U(2S)	II		72	24	12,000			1	1	1	SHEET 25
143	R1-1(2S)	II		30	30	5,180			1	1	1	SHEET 26
144	S3-1	II		30	30	5,180			1	1	1	SHEET 26
145	R1-1(2S)	II		30	30	5,180			1	1	1	SHEET 26
146	R2-1(2S)	II		30	30	9,000			1	1	1	SHEET 26
147	R59-51(2S)	II		36	36	15,000			1	1	1	SHEET 26
148	D1-2(2S)	II	SCENIC DR. (ARROW LEFT) JAY RD. (ARROW RIGHT)	72	30				1	2	1	SHEET 27
149	R1-1(2S)	II		30	30	5,180			1	1	1	SHEET 27
150	W12-1D(2S)	II		24	24	4,000			1	1	1	SHEET 27 2 FOOT MOUNTING HEIGHT
151	M1-6	II	STH 28	24	24	5,180			1	1	1	SHEET 27
152	J13-1(2S)	II		24	69	11,500			1	1	1	SHEET 27
	M1-6	II	STH 144	24	24							
	M6-4	II	CASCADE 10	21	21							
153	D2-2(2S)	II		90	24	15,000			1	2	2	SHEET 27
154	R1-1(2S)	II		30	30	5,180			1	1	1	SHEET 27
155	J13-1(2S)	II		24	69	11,500			1	1	1	SHEET 27
	M1-6	II	STH 28	24	24							
	M1-6	II	STH 144	24	24							
156	M1-6	II		24	24							
157	R2-1(2S)	II	SPEED LIMIT 55 MPH	24	30	5,000			1	1	1	SHEET 27
	J4-1(2S)	II		48	36	12,000			1	1	1	SHEET 28
	M3-2	II		24	12							
	M1-6	II	STH 28	24	24							
	M1-6	II	STH 144	24	24							
158	W14-3(2S)	II		48	36	5,560			1	1	1	SHEET 28
159	R2-1(2S)	II	SPEED LIMIT 55 MPH	24	30	5,180			1	1	1	SHEET 28
160	R1-1(2S)	II		30	30	5,180			1	1	1	SHEET 28
161	D2-3U(2S)	II	MOLTONVILLE UNINCORPORATED	72	24	12,000			1	2	2	SHEET 28

SHEET: 2 of 3
ADDENDUM # 1

SHEET: 134B

MISCELLANEOUS QUANTITIES – PERMANENT SIGNING

COUNTY: WASHINGTON

HWY: STH 144

PROJECT NO: 4410-18-70

FILE NAME: X:\AL\2022\2023\7002\4357\01\DESIGN\TRANSPORTATION\SHEET\PLAN\030201.MXD

PLOT DATE: 7/20/2023 1:36 PM

PLOT BY: Tom Heydel

PLOT NAME:

PLOT SCALE: 1:1

Addendum No. 01
ID 4010-18-70
Added Sheet 134C
July 29, 2025

TYPE II PERMANENT SIGNING											4010-18-70	STH 144
SIGN NO.	SIGN CODE & SIZE	SIGN TYPE	SIGN MESSAGE	TYPE II SIGN SIZE W x H [IN.] x [IN.]	637.2210 SIGNS TYPE II REFLC H [SF]	637.2230 SIGNS TYPE II REFLC F [SF]	638.2102 MOVING SIGNS TYPE II [EA]	638.2602 REMOVING SIGNS TYPE II [EA]	638.3000 REMOVING SMALL SIGN SUPPORTS [EA]	634.0618 POSTS WOOD 4"x6"x18" [EA]	MOUNT ON SAME POST AS SIGN #	REMARKS / NEW SIGN LOCATION
162	R1-1(2S)	II		30 X 30	5,180			1	1	1		SHEET 28
163	R1-1(2S)	II		30 X 30	5,180			1	1	1		SHEET 28
164	D1-2(2S)	II	JAY RD (ARROW LEFT)	72 X 30	15,000			1	2	2		SHEET 28
165	D1-2(2S)	II	SCENIC DR (ARROW RIGHT)									
		II	KEWASKUM (AHEAD ARROW)	72 X 36	18,000			1	2	2		SHEET 28
		II	WEST BEND									
		II	FREDONIA (ARROW LEFT)									
166	R1-1(2S)	II		30 X 30	5,180			1	1	1		SHEET 30
167	R1-1(2S)	II		30 X 30	5,180			1	1	1		SHEET 30
168	W14-3(2S)	II		48 X 36		5,560		1	1	1		SHEET 31
169	W14-3(2S)	II		48 X 36		5,560		1	1	1		SHEET 31
170	R2-1(2S)	II	SPEED LIMIT 55 MPH	24 X 30	5,000			1	1	1		SHEET 31
171	R2-2(2S)	II	SHEBOYGAN CO	78 X 15	8,125			1	2	2		SHEET 32
172	I2-2(2S)	II	WASHINGTON CO	84 X 15	8,750			1	2	2		SHEET 32
173	D1-2(2S)	II	WEST BEND (ARROW AHEAD)	72 X 30	15,000				2	2		SHEET 23
		II	KEWASKUM (ARROW LEFT)					1	1	1		SHEET 27
174	J4-2(2S)	II		48 X 36	12,000							
	M3-4	II		24 X 12								
	M1-6	II	STH 28	24 X 24								
	M3-3	II		24 X 12								
	M1-6	II	STH 144	24 X 24								
--	--	--		-- X --	--	--	--	--	--	--	--	--
--	--	--		-- X --	--	--	--	--	--	--	--	--
TOTALS					549,355	52,610	12	50	76	113		

SHEET: 3 of 3
ADDENDUM # 1

SHEET: 134C

MISCELLANEOUS QUANTITIES – PERMANENT SIGNING

COUNTY: WASHINGTON

HWY: STH 144

PROJECT NO: 4410-18-70

FILE NAME: X:\M\2022\2023\572022-0357\01DESIGN\TRANSPORTATION\SHEET\PLAN\030201_MQ.DWG PLOT DATE: 7/20/2023 1:36 PM PLOT BY: Tom Heydel PLOT SCALE: 1:1

GENERAL NOTES

ALL SIGNS ARE 48"X48" UNLESS OTHERWISE NOTED. IF NECESSARY DUE TO SPACE CONSTRAINTS IN URBAN AREAS, 36" X 36" SIGNS MAY BE USED IF APPROVED BY THE REGIONAL TRAFFIC UNIT.

"WO" SIGN IS THE SAME AS "W" SIGN EXCEPT THE BACKGROUND IS ORANGE.

ANY SIGNS TEMPORARY OR EXISTING, WHICH CONFLICT WITH THE TRAFFIC CONTROL "IN USE" SHALL BE REMOVED OR COVERED AS NEEDED AND AS APPROVED BY THE ENGINEER.

THE EXACT NUMBER, LOCATION, AND SPACING OF ALL SIGNS AND DEVICES SHALL BE ADJUSTED TO FIT FIELD CONDITIONS AS APPROVED BY THE ENGINEER.


CHANNELIZING DEVICES PLACED ADJACENT TO WORK AREA SHALL BE PULLED BACK FROM THE TRAVEL LANE WHEN WORK IS NOT IN PROGRESS.

SIGNS THAT WILL BE IN PLACE LESS THAN 7 CONTINUOUS DAYS AND NIGHTS MAY BE MOUNTED ON PORTABLE SUPPORTS.

W20-1A AND G20-2A SIGNS ARE NOT REQUIRED IF THE WORK AREA IS WITHIN A LARGER WORK ZONE WHERE THESE SIGNS ARE ALREADY PRESENT. G20-2A SIGNS MAY ALSO BE OMITTED IF DURATION OF WORK IS LESS THAN 7 CONTINUOUS DAYS AND NIGHTS.

LEGEND

- SIGN ON PERMANENT SUPPORT
- TRAFFIC CONTROL DRUM
- DIRECTION OF TRAFFIC
- WORK ZONE


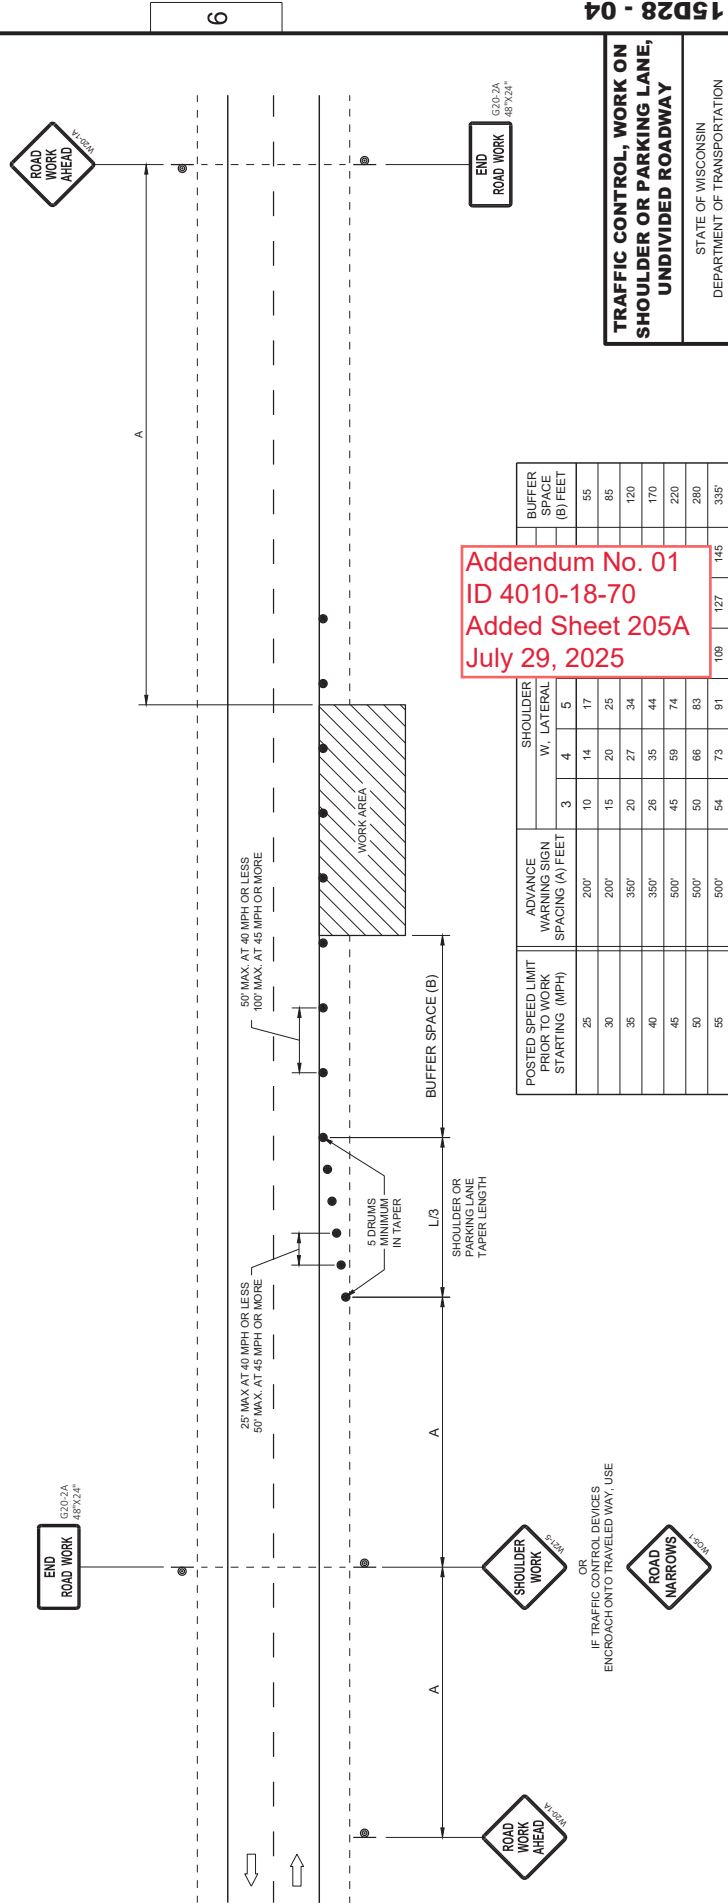


Addendum No. 01
ID 4010-18-70
Added Sheet 205A
July 29, 2025

TRAFFIC CONTROL, WORK ON SHOULDER OR PARKING LANE, UNDIVIDED ROADWAY

STATE OF WISCONSIN
DEPARTMENT OF TRANSPORTATION

APPROVED
DATE: May 2020
BY: Andrew Hedtke
SAFETY ENGINEER

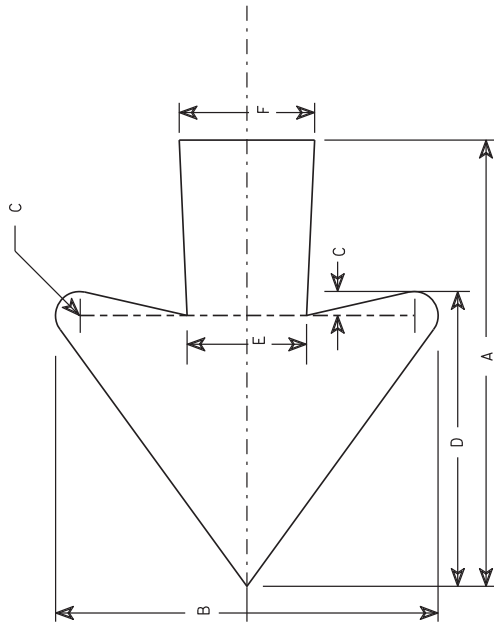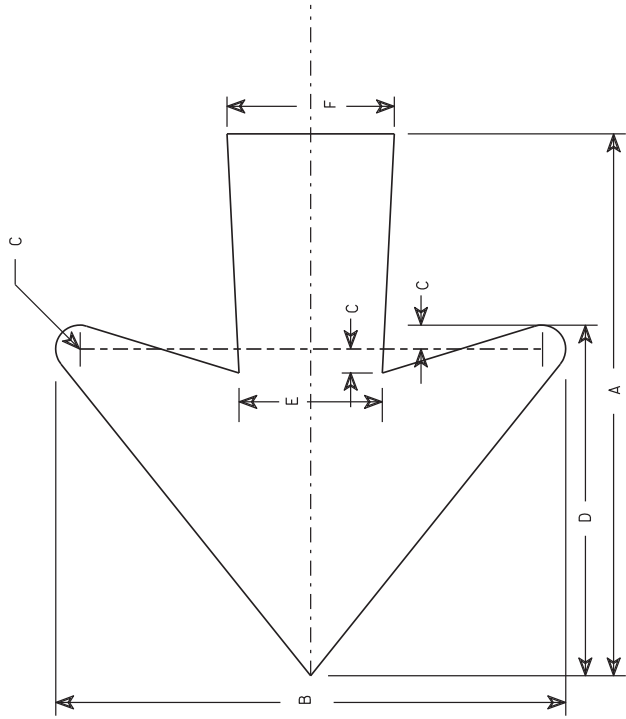

Lower Case Copy Size	Right or Left	A			B	C	D	E	F
		2 Town	* Town	* Town					
4 1/2 Series D&E	8 1/2	11	18	8	3 3/8	5 1/2	2 1/4	2 5/8	
6 Series D&E	12	18	24	10 3/4	1 1/2	7 3/8	3 1/4	3 1/2	
8 Series E	15 1/2	24	30	14 1/4	3 3/4	9 3/4	4 1/4	4 1/2	

* Indicates Ahead and Tilt for 2 & 3 Town applications.

Lower Case Copy Size	Right or Left	A * Town 1 2 3 Town *	B	C	D	E	F
3 3/4 Series C	7	11 18	6	3 1/2	4 5/8	1 7/8	2 1/8

* Indicates Ahead and Tilt for 2 & 3 Town applications.

Addendum No. 01
ID 4010-18-70
Added Sheet 207A
July 29, 2025

STANDARD ARROWS FOR D1 GUIDE SIGNS

WISCONSIN DEPT OF TRANSPORTATION

APPROVED _____

Christen J Spang

DATE 8/10/92 for State Traffic Engineer
PLATE NO. A1-2.3

PROJECT NO:

FILE NAME : C:\Users\Projects\tr_stdp\ote\A12.DGN

PLOT DATE : 28-SEP-2005 07:11

PLOT BY : DOTDZK

SHEET NO:


WISDOT/CADDs SHEET 42

207A

Addendum No. 01
ID 4010-18-70
Added Sheet 210A
July 29, 2025


GENERAL NOTES

1. USE STAINLESS STEEL U-BOLTS, WASHERS, AND NUTS.
2. USE CLIPS ON EVERY EXTRUDED PANEL JOINT PER SIGN PLATE A4-6.
3. USE ALUMINUM VERTICAL SIGN SUPPORT BEAMS HAVING A 5 INCH BEAM DEPTH AND WEIGHT OF 3.7 LBS PER FOOT.
4. U-BOLTS SHALL BE STAINLESS STEEL AND MANUFACTURED TO THE PROPER SIZE TO FIT THE CHORDS OF THE OVERHEAD SIGN STRUCTURE.
5. DIAMETER OF U-BOLTS SHALL BE AS SHOWN.
6. THE LENGTH OF THE ALUMINUM VERTICAL SIGN SUPPORT BEAMS SHALL BE THE SAME AS THE HEIGHT OF THE SIGN THEY ARE SUPPORTING. BEAM LENGTHS MAY BE LONGER FOR PROPER ATTACHMENT TO CHORDS.
7. MINIMUM NUMBER OF BRACKETS PER SIGN IS TWO. SEE DETAIL BELOW FOR SPACING OF ALUMINUM VERTICAL SIGN SUPPORTS
8. MATERIAL NOTES:
STAINLESS STEEL U-BOLTS AND LOCKWASHERS ASTM 304.
STAINLESS STEEL HEX NUTS ASTM A276.
ALUMINUM I-BEAMS ARE 6061-T6.
9. SLOTTED HOLES IN I-BEAMS ARE NOT ALLOWED

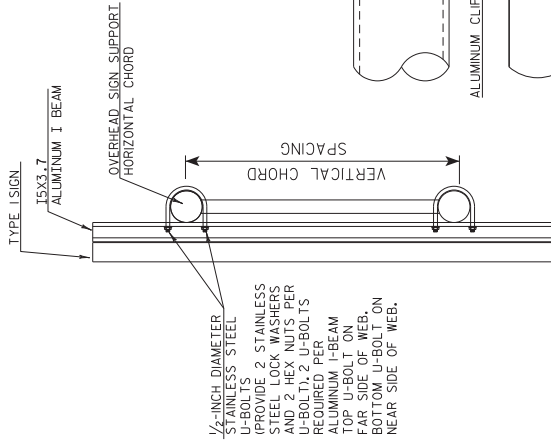


CUT SECTION A-A


TYPICAL SIGN CONNECTION FOR
2-CHORD OR 4-CHORD TRUSS
PLAN VIEW

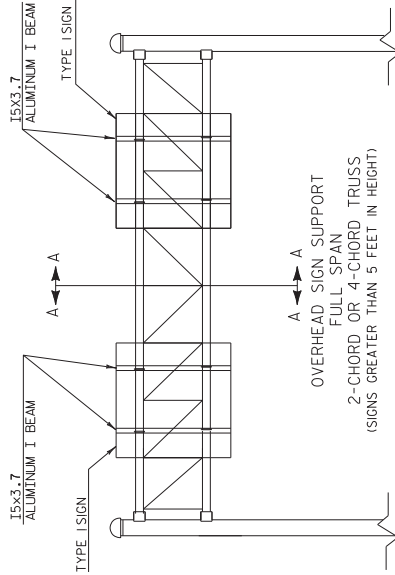


OVERHEAD SIGN SUPPORT
FULL SPAN
2-CHORD OR 4-CHORD TRUSS
(SIGNS GREATER THAN 5 FEET IN HEIGHT)

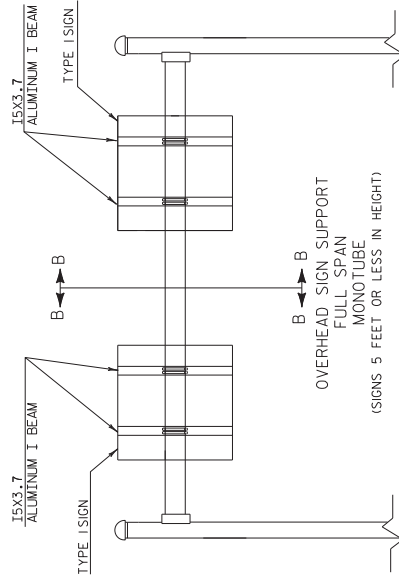

OVERHEAD SIGN SUPPORT
FULL SPAN
MONOTUBE
(SIGNS 5 FEET OR LESS IN HEIGHT)

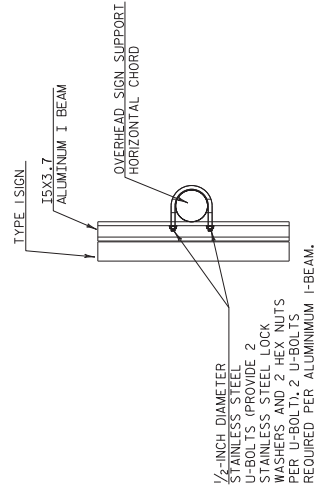

CUT SECTION B-B

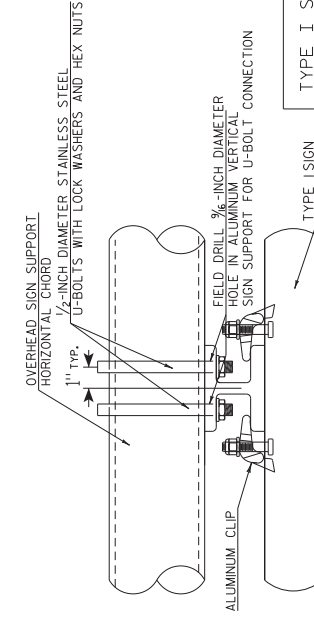

TYPICAL SIGN CONNECTION FOR
MONOTUBE
PLAN VIEW


TYPE I SIGN CONNECTION TO OVERHEAD SIGN SUPPORT	
APPROVED	Matthew R. Rauch State Traffic Engineer
WISCONSIN DEPT. OF TRANSPORTATION	
DATE 1/07/20	PLATE NO. A4-7A.1

PROJECT NO:	C:\CAEF\Iles\Projects\tr-std\plate\A47A.DGN	COUNTY:	HWY:	PLOT DATE : 7-Jan-2020	PLOT BY : darc4c	PLOT NAME :	PLOT SCALE : 88.....plotscale.....88 WISDOT/CADDs SHEET 42	SHEET NO:	E
-------------	---	---------	------	------------------------	------------------	-------------	--	-----------	---


Addendum No. 01
ID 4010-18-70
Added Sheet 210B
July 29, 2025

GENERAL NOTES

1. USE STAINLESS STEEL U-BOLTS, WASHERS, AND NUTS.
2. USE STAINLESS BOLTS AT BOLT HOLES IN SIGN PANEL PER SIGN PLATE A4-18.
3. USE ALUMINUM VERTICAL SIGN SUPPORT BEAMS HAVING A 5 INCH BEAM DEPTH AND WEIGHT OF 3.7 LBS PER FOOT.
4. U-BOLTS SHALL BE STAINLESS STEEL AND MANUFACTURED TO THE PROPER SIZE TO FIT THE CHORDS OF THE OVERHEAD SIGN STRUCTURE.
5. DIAMETER OF U-BOLTS SHALL BE AS SHOWN.
6. THE LENGTH OF THE ALUMINUM VERTICAL SIGN SUPPORT BEAMS SHALL BE THE SAME AS THE HEIGHT OF THE SIGN THEY ARE SUPPORTING. BEAM LENGTHS MAY BE LONGER FOR PROPER ATTACHMENT TO CHORDS.
7. SEE DETAIL BELOW FOR SPACING OF ALUMINUM VERTICAL SIGN SUPPORTS
8. MATERIAL NOTES:
STAINLESS STEEL U-BOLTS, BOLTS, AND LOCKWASHERS ASTM 304.
STAINLESS STEEL HEX NUTS ASTM A276.
ALUMINUM I-BEAMS ARE 6061-T6.
9. SLOTTED HOLES IN I-BEAMS ARE NOT ALLOWED

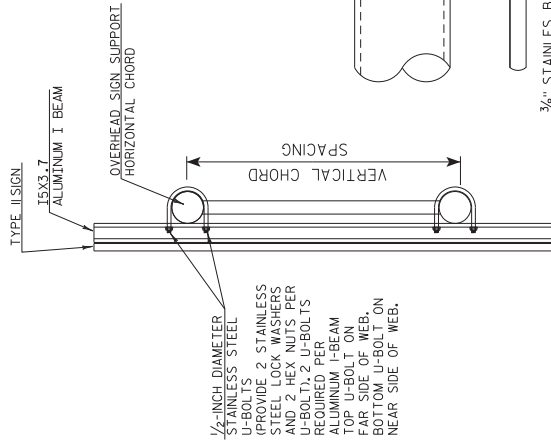


CUT SECTION A-A

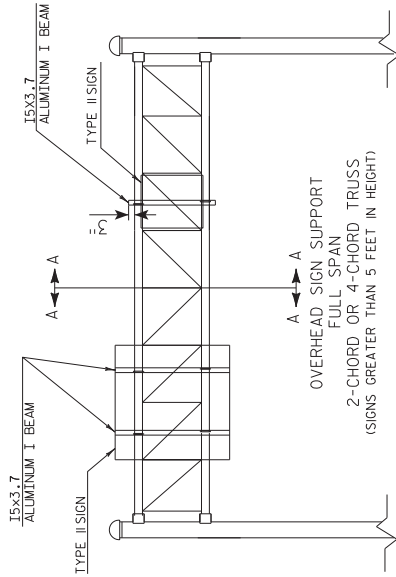


OVERHEAD SIGN SUPPORT
FULL SPAN
2-CHORD OR 4-CHORD TRUSS
(SIGNS GREATER THAN 5 FEET IN HEIGHT)



TYPICAL SIGN CONNECTION FOR
2-CHORD OR 4-CHORD TRUSS
PLAN VIEW


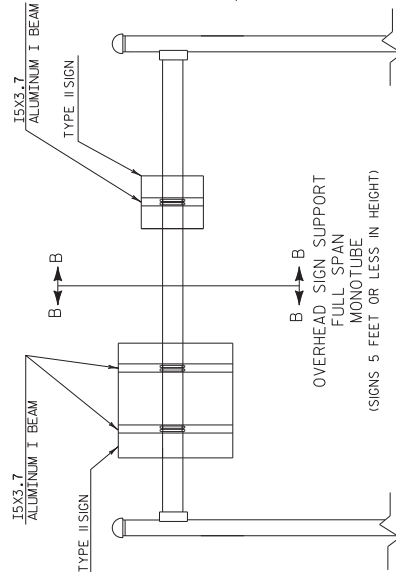


OVERHEAD SIGN SUPPORT
FULL SPAN
MONOTUBE
(SIGNS 5 FEET OR LESS IN HEIGHT)

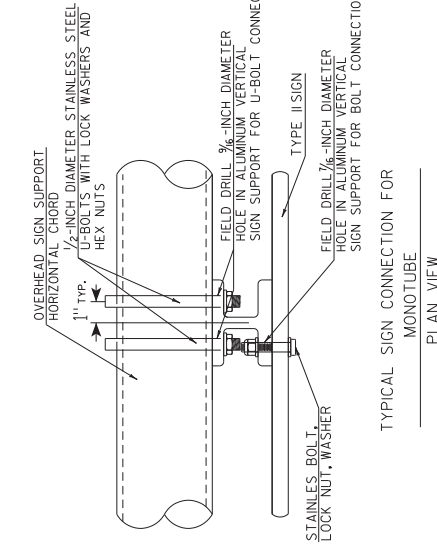

TYPICAL SIGN CONNECTION FOR
MONOTUBE
PLAN VIEW






SPACING OF 15X3.7 ALUMINUM
MULTIPLE VERTICAL SIGN SUPPORTS

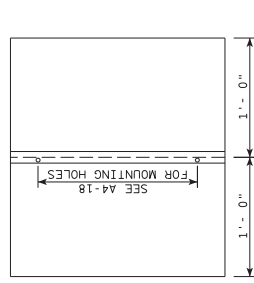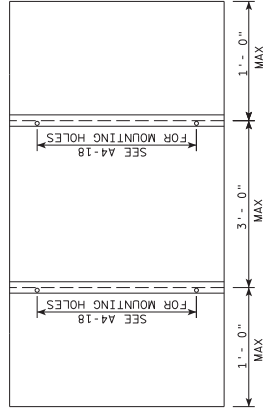

SPACING OF 15X3.7 ALUMINUM
SINGLE VERTICAL SIGN SUPPORT

TYPE II SIGN CONNECTION
TO OVERHEAD SIGN SUPPORT

WISCONSIN DEPT. OF TRANSPORTATION
APPROVED *Matthew R. Rauch*
State Traffic Engineer
DATE 1/07/20 PLATE NO. A4-7B.1

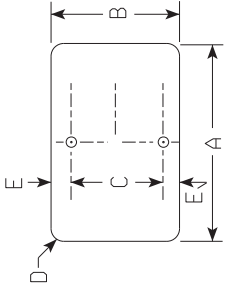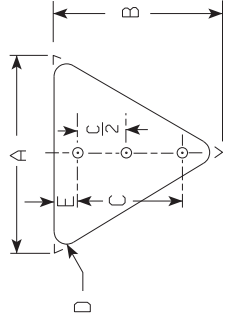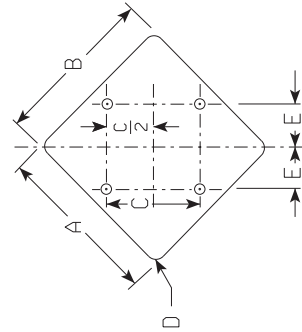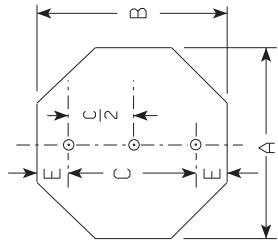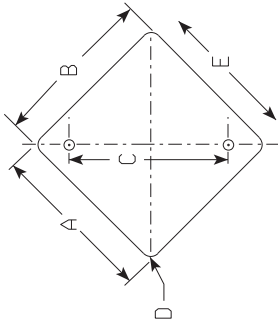

1

2

3

4

5

TYPE 1				
A	B	C	D	E
18	18	18	1 1/2	14
24	24	24	1 1/2	20
30	30	30	1 1/2	26
36	36	36	2 1/4	26

TYPE 2				
A	B	C	D	E
24	24	20	2	3.31
30	30	24	3	5.18
36	36	28	4	7.46
48	48	36	6	13.25

TYPE 4				
A	B	C	D	E
18	15 1/2	11 1/2	1	2
30	26	22	2	2
36	31	27	2	2
48	42	36	3	3
60	52	46	3	3

TYPE 5				
A	B	C	D	E
6	9	7	1 1/2	1
6	10	8	1 1/2	1
8	8	6	1 1/2	1
9	12	9	1 1/2	1 1/2
9	15	12	1 1/2	1 1/2
12	9	6	1 1/2	1 1/2
12	12	9	1 1/2	1 1/2
15	10	7	1 1/2	1 1/2
16	8	6	1 1/2	1
18	6	4	1 1/2	1
18	18	14	1 1/2	2
21	15	11	1 1/2	2
21	21	17	1 1/2	2
24	6	4	1 1/2	1

TYPE 5 CONT'D.				
A	B	C	D	E
24	9	6	1 1/2	1 1/2
24	12	8	1 1/2	2
24	18	14	1 1/2	2
24	24	20	1 1/2	2
30	12	8	1 1/2	2
30	15	11	1 1/2	2
30	18	14	1 1/2	2
30	21	17	1 1/2	2
30	24	20	1 1/2	2
30	30	22	1 1/2	4
36	12	8	1 1/2	2
36	15	11	1 1/2	2
36	18	14	1 1/2	2
36	24	20	1 1/2	2
36	30	22	1 1/2	4
36	36	26	2 1/4	5
40	9	6	1 1/2	2
40	15	12	1 1/2	2
40	18	14	1 1/2	2
42	15	11	1 1/2	2
42	21	17	1 1/2	2

TYPE 5 CONT'D.				
A	B	C	D	E
42	24	20	1 1/2	2
42	30	22	1 1/2	4
42	36	28	1 1/2	4
44	8	6	1 1/2	1
48	12	8	1 1/2	2
48	18	14	1 1/2	2
48	24	20	1 1/2	2
48	30	22	1 1/2	4
48	36	28	2 1/4	4

NOTES

1. All sign blanks shall have 7/16" Diameter mounting hole.

ALUMINUM THICKNESS

SIGN WIDTH	NOMINAL THICKNESS
30 inches and under	0.080 inch
Greater than 30-36 inches	0.100 inch
Over 36 inches	0.125 inch

STOP SIGN THICKNESS

SIGN WIDTH	NOMINAL THICKNESS
30 inches	0.100 inch
36-48 inches	0.125 inch


7

7

Addendum No. 01
ID 4010-18-70
Added Sheet 214A
July 29, 2025


STANDARD LAYOUT OF
ALUMINUM SIGN BLANKS
SHEET 1 OF 3

WISCONSIN DEPT OF TRANSPORTATION
APPROVED *Matthew P. Rauch*
for State Traffic Engineer
DATE 3/27/24
PLATE NO. A5-3.25

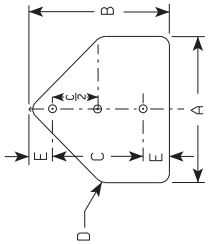

6

TYPE 6				
A	B	C	D	E
30	30	24	$3\frac{1}{8}$	3
36	36	26	$1\frac{5}{8}$	5
48	48	32	$1\frac{7}{8}$	8

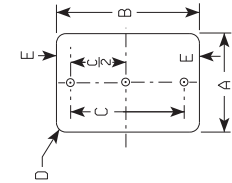

7


TYPE 7 *				
A	B	C	D	E
12	18	15	$1\frac{1}{2}$	$1\frac{1}{2}$
12	24	20	$1\frac{1}{2}$	2
12	36	24	$1\frac{1}{2}$	6
12	48	32	$1\frac{1}{2}$	8
15	21	18	$1\frac{1}{2}$	$1\frac{1}{2}$
18	24	20	$1\frac{1}{2}$	2
18	36	24	$1\frac{1}{2}$	6
18	54	36	$2\frac{1}{2}$	9
21	60	40	$1\frac{1}{2}$	10
21	72	52	$1\frac{1}{2}$	10
24	30	22	$1\frac{1}{2}$	4
24	36	24	$1\frac{1}{2}$	6
24	39	27	$1\frac{1}{2}$	6
24	40	28	$1\frac{1}{2}$	6
24	45	33	$1\frac{7}{8}$	6
24	48	32	$1\frac{7}{8}$	8
24	57	37	$1\frac{7}{8}$	10
30	36	24	$1\frac{7}{8}$	6
30	42	30	$1\frac{7}{8}$	6
36	42	30	$1\frac{7}{8}$	6
36	48	32	$1\frac{7}{8}$	8
36	54	36	$1\frac{7}{8}$	9
36	57	37	$1\frac{7}{8}$	10
36	60	40	$1\frac{7}{8}$	10

TYPE 7 CONT'D *				
A	B	C	D	E
36	72	52	$1\frac{7}{8}$	10
42	42	22	$1\frac{7}{8}$	10
42	48	28	$1\frac{7}{8}$	10
42	54	34	$1\frac{7}{8}$	10
48	39	19	$1\frac{7}{8}$	10
48	42	22	$1\frac{7}{8}$	10
48	45	25	$1\frac{7}{8}$	10
48	48	28	$1\frac{7}{8}$	10
48	54	34	3	10
48	57	37	3	10

* FOR SIGNS OVER 57" IN HEIGHT, PROVIDE 3 MOUNTING HOLES AT 10" FROM THE TOP AND BOTTOM OF SIGN AND IN THE CENTER OF SIGN.

NOTES

- All sign blanks shall have $\frac{7}{16}$ " Diameter mounting holes.

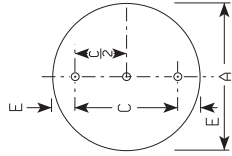


8

TYPE 8				
A	B	C	E	Area Sq. Ft.
30	—	24	3	4.91
36	—	26	5	7.07
48	—	32	8	12.5

Addendum No. 01
ID 4010-18-70
Added Sheet 214B
July 29, 2025


STANDARD LAYOUT OF
ALUMINUM SIGN BLANKS
SHEET 2 OF 3

WISCONSIN DEPT OF TRANSPORTATION
APPROVED
Matthew R. Rauch
for State Traffic Engineer
DATE 3/27/24 PLATE NO. A5-3.25

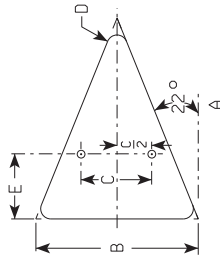


10

TYPE 10 (NOTE 1)				
A	B	C	D	E
48	36	14	2 1/4	16
				6.0
				2

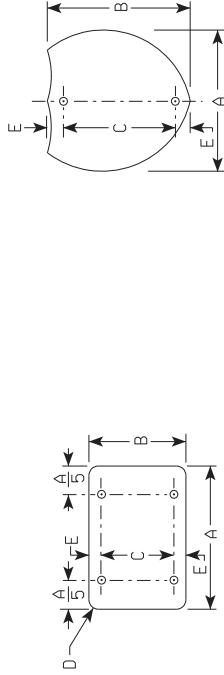

11

TYPE 12 (NOTE 2)				
A	B	C	D	E
24	24	18	3	3.13
30	24	18	3	3.91
36	36	28	4	7.03
45	36	28	4	8.79

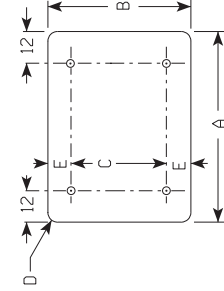

12

TYPE 13				
A	B	C	D	E
48	60	40	3	10
54	12	8	1 1/2	2
54	15	11	1 1/2	2
54	18	14	1 1/2	2
54	21	17	1 1/2	2
54	24	20	1 1/2	2
54	30	22	1 1/2	4
54	36	28	1 1/2	4
54	42	34	1 1/2	4
54	48	40	1 1/2	4
54	54	46	1 1/2	4
60	12	8	1 1/2	2
60	15	14	1 1/2	2
60	18	14	1 1/2	2
60	21	14	1 1/2	2
60	24	20	1 1/2	2
60	30	22	1 1/2	4
60	36	28	1 1/2	4
60	42	34	1 1/2	4
60	48	40	3	4

NOTES

1. Dimension A on type #10 is measured to the theoretical intersections of the edges.
2. Shape of type #12 shall conform to FHWA standard for Interstate route markers.
3. All signs over 60" in width shall have 3" radius on the outside corners of the aluminum blank.
4. For signs over 72" in width see sign plate A4-18 for hole placement.

TYPE 11

A	B	C	D	E	Area Sq. Ft.	Mounting Holes
66	12	8	3	2	5.5	4
66	15	14	3	2	6.88	4
66	18	14	3	2	8.25	4
66	21	20	3	2	9.63	4
66	24	20	3	2	11.0	4
66	30	22	3	4	13.75	4
66	36	28	3	4	16.5	4
66	42	34	3	4	19.25	4
66	48	40	3	4	22.0	4
72	12	8	3	2	6.0	4
72	15	34	3	4	7.5	4
72	18	14	3	2	9.0	4
72	21	40	3	4	10.5	4
72	24	20	3	2	12.0	4
72	30	22	3	4	15.0	4
72	36	28	3	4	18.0	4
72	42	34	3	4	21.0	4
72	48	40	3	4	24.0	4

Addendum No. 01
ID 4010-18-70
Added Sheet 214C
July 29, 2025

STANDARD LAYOUT OF
ALUMINUM SIGN BLANKS
SHEET 3 OF 3

WISCONSIN DEPT OF TRANSPORTATION

APPROVED

Matthew R. Rauch
for State Traffic Engineer

DATE 3/27/24

PLATE NO. A5-3.25

PROJECT NO:

HWY:

COUNTY:

FILE NAME : C:\CAE\Files\Projects\yr_std\plate\A53.dgn

PLOT DATE : 27-MAR 2024 3:26

PLOT BY : mscjhn

PLOT NAME :

PLOT SCALE : ss.....plotscale.....ss WISDOT/CADDs SHEET 42



SHEET NO:

E

NOTES

1. Sign is Type II - Type H Reflective
2. Color:
 - Background - Green
 - Message - White
3. Message Series - E
4. Overall length of this sign is in 6" increments.
5. Minimum is 42 inches for width of this sign for size 2.
6. Minimum is 54 inches for width of this sign for size 3 & 4.

- * "M" Minimum dimension is 16 inches for size 2
- * "M" Minimum dimension is 18 inches for sizes 3 and 4

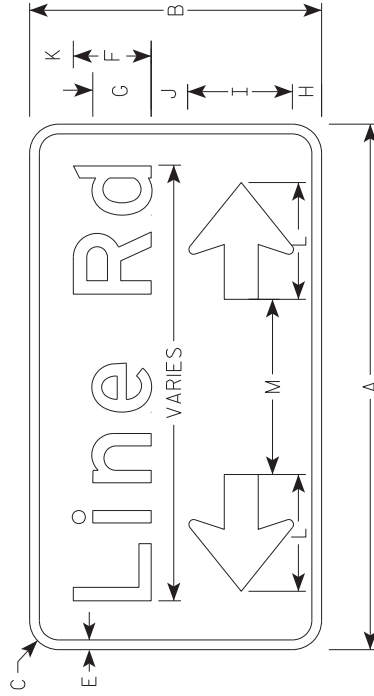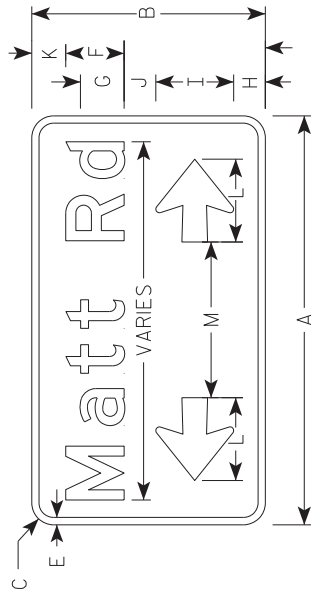

D1-61


Addendum No. 01
ID 4010-18-70
Added Sheet 216A
July 29, 2025

SIZE	A	B	C	D	E	F	G	H	I	J	K	L	M	N	O	P	Q	R	S	T	U	V	W	X	Y	Z	APPROX. SQ. FT.
1																											
2	VARIES	24	2 1/4		3/4	6	4 1/2	3 1/4	8	3 1/4	3 1/2	8 1/2	*														Varies
3	VARIES	30	3		1	8	6	3	10 3/4	3 3/4	4 1/2	12	*														Varies
4	VARIES	30	3		1	8	6	3	10 3/4	3 3/4	4 1/2	12	*														Varies
5																											

PROJECT NO:		COUNTY:		HWY:		PLOT DATE : 5-NOV 2020 1:20		PLOT BY : dbrdc		PLOT NAME :		SHEET NO: E	
FILE NAME : C:\Users\PROJECTS\tr_std\plotreD161.dgn												PLOT SCALE : \$\$.plot\$cale. \$WISDOT/CADOS SHEET 42	

1. Sign is Type II - Type H Reflective

2. Color:
 - Background - Green
 - Message - White
3. Message Series - E
4. Substitute appropriate message and adjust spacing as required to achieve proper balance.

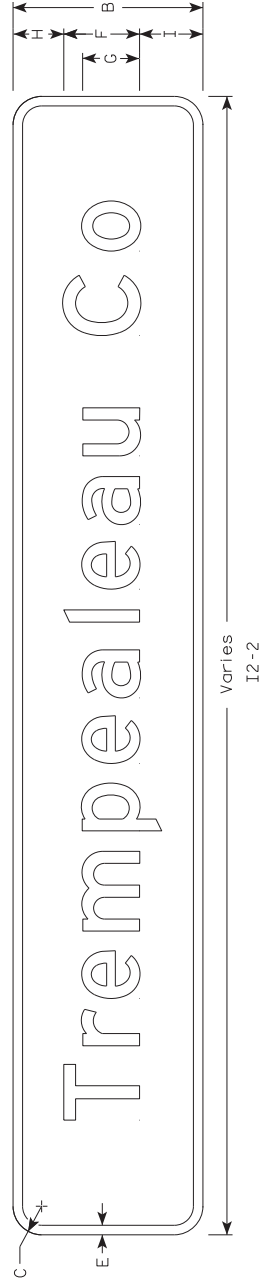


Addendum No. 01
ID 4010-18-70
Added Sheet 216B
July 29, 2025

[illegible]


PROJECT NO:	HWY:	COUNTY:	PLOT BY:	PLOT NAME:	PLOT SCALE:	SHEET NO:
FILE NAME : C:\CADDFiles\Projects\Yr_s\cdote\122.dgn						
			7-NOV 2022 8:22	dotc4c	1/8"=1'-0"	42

216B

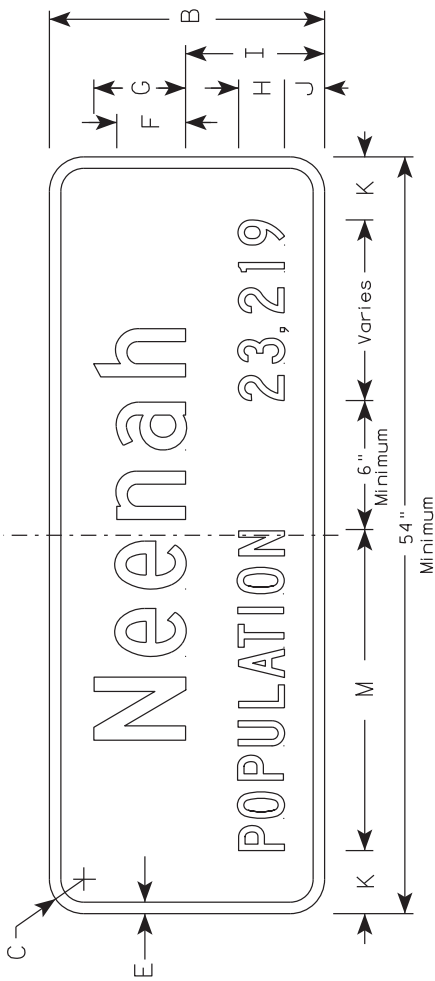

NOTES

1. Sign is Type II - Type H Reflective
2. Color:
 - Background - Green
 - Message - White
3. Message Series - See Note 4
4. First line is Series D, and the second line is series C.
5. Horizontal board length will be in 6 inch increments to accommodate variable messages. Minimum dimensions are noted. Substitute appropriate population figure but note the minimum 6 inch spacing between the word and the numerals. Optically balance the Community name around the centerline of the sign.

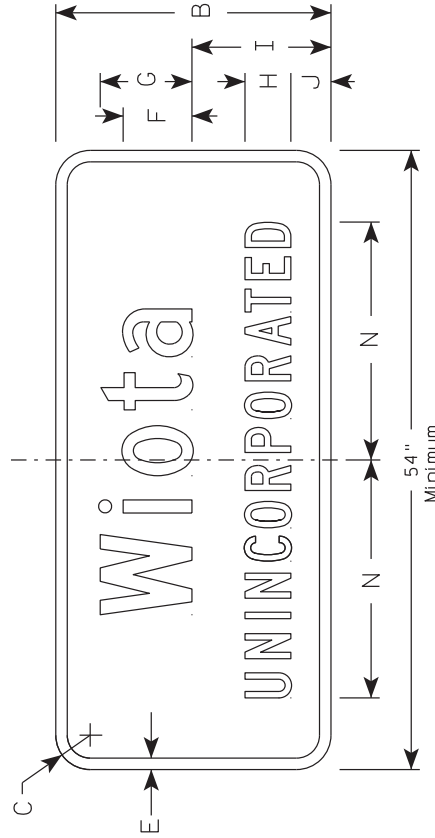




Addendum No. 01
ID 4010-18-70
Added Sheet 216C
July 29, 2025

SIZE	A	B	C	D	E	F	G	H	I	J	K	L	M	N	O	P	Q	R	S	T	U	V	W	X	Y	Z	Area sq. ft.
1																											
2	Varies	24	3		1	6	8	4	12 1/8	3 1/2	5 1/2		28	20 3/4													Varies
3																											
4																											
5																											

TYPICAL SIGN	
I2 - 3	
WISCONSIN DEPT OF TRANSPORTATION	
APPROVED	<i>Matthew R. Rauch</i> for State Traffic Engineer
DATE 3/20/17	PLATE NO. I2-3.6
SHEET NO:	E


NOTES

1. Sign is Type II - Type H Reflective
2. Color:
 - Background - Blue
 - Message - White
 - Rainbow detail - See Below
3. Message Series - Adopt a Highway - Dutch 8011L
All other Text - Series C
4. Contractor shall provide and install a new post bracket in accordance with the I55-56B sign detail.

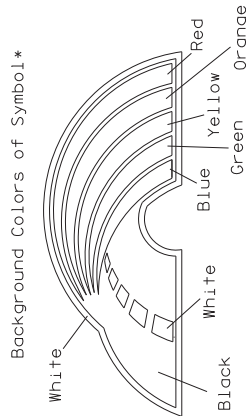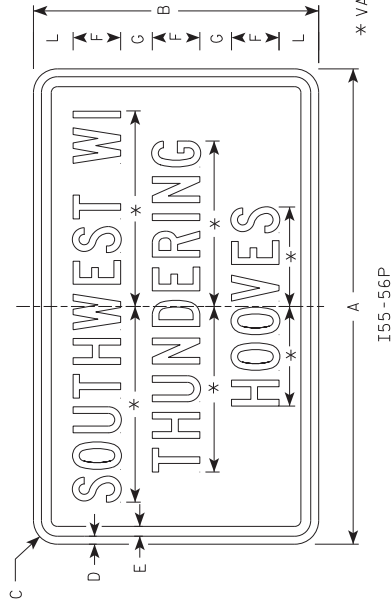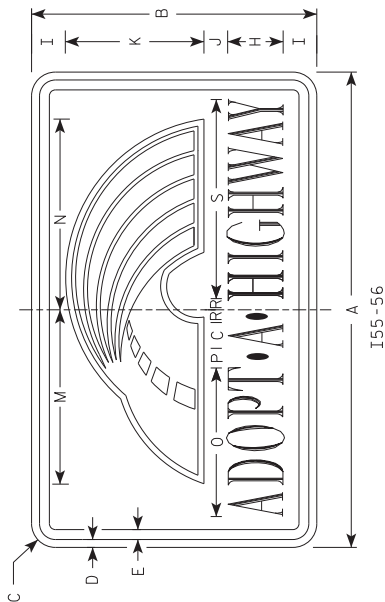

*1/4" Black Border between each color of rainbow and border of rainbow

*3/8" White Border surrounds the whole image of the rainbow

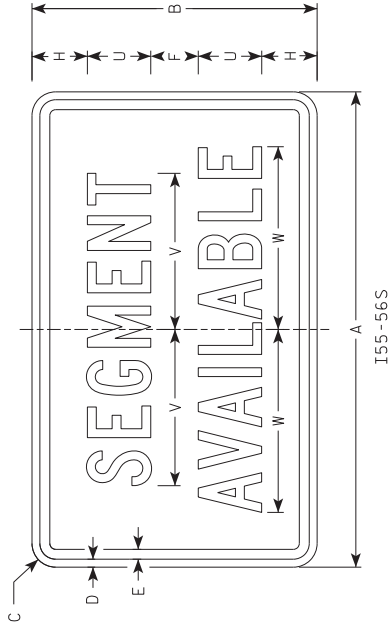


SIZE	A	B	C	D	E	F	G	H	I	J	K	L	M	N	O	P	Q	R	S	T	U	V	W	X	Y	Z	Area sq. ft.
1																											
2	30	18	1 1/2	1/2	5/8	3	2	3 1/2	2 1/4	1 1/2	8 1/2	2 1/2	11	12	9 3/8	1 1/4		3/4	12 5/8	7 1/2	4	9 7/8	11 1/2				3.75
3																											
4																											
5																											


STANDARD SIGN I55-56	
WISCONSIN DEPT OF TRANSPORTATION	
APPROVED	<i>Matthew R. Rauch</i> Region Traffic Engineer
DATE 3/13/2025	PLATE NO. I55-56.5

PROJECT NO:	COUNTY:	HWY:	PLOT DATE : 13-MAR-2025 1:37	PLOT BY : dotc4c	PLOT NAME :	PLOT SCALE : \$\$\$.....plotscale.....\$\$\$ WISDOT/CADDs SHEET 42	SHEET NO:	E
FILE NAME : \$\$\$.....des.gnfile.....\$\$\$								


ISOMETRIC VIEW

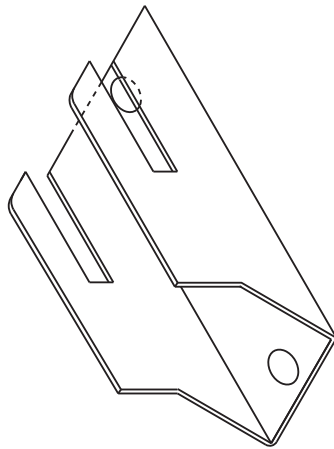


TOP VIEW

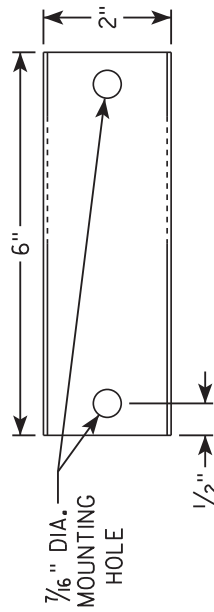


SIDE VIEW

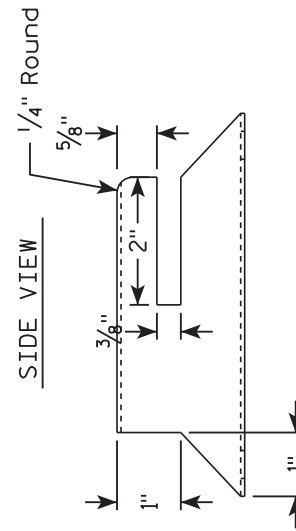

END VIEW

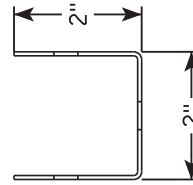

SIDE VIEW

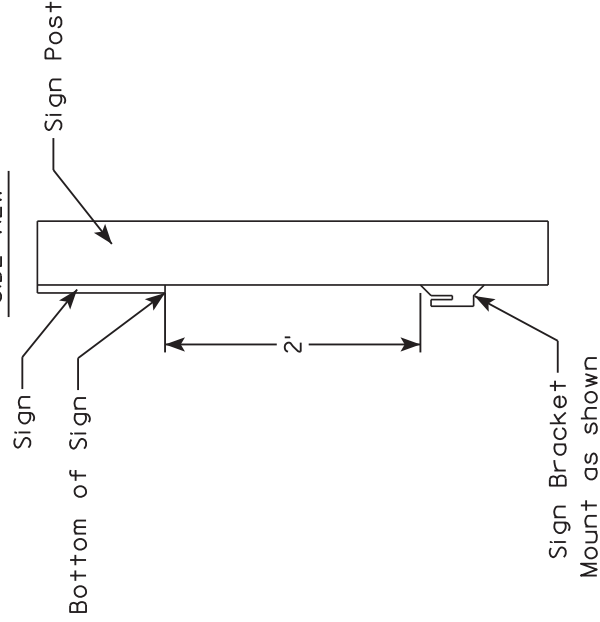

- NOTES

1. Must be capable of permanent attachment to a wood or steel channel sign post utilizing the fastening hardware specified on the A4-8 sign plate.
2. Shall be entirely primed and painted with two coats of a black powder coated enamel paint.
3. Shall be made with 12 gauge steel, and incorporate no welds, no hinged components, no threaded lock-type components, and no parts which are loose or can be separated from the main body.
4. Shall have rounded edges with at least $\frac{1}{8}$ " radii.
5. Shall not have unrounded and uncoated metal edges which can contact the back surface of the roll-up sign.
6. Top of bracket shall be mounted 2' below the bottom of the I55-56 sign.
7. Cost of bracket and fastening hardware shall be incidental to the I55-56 sign.

Addendum No. 01
ID 4010-18-70
Added Sheet 216E
July 29, 2025

ROLLUP SIGN BRACKET
I55-56B

WISCONSIN DEPT OF TRANSPORTATION

APPROVED Matthew P. Runk

for State Traffic Engineer

DATE 4/26/16 PLATE NO. J55-56B.2

SHEET NO:	E
-----------	---

342:1.000000

216E

COUNTRY:

HWY:

PROJECT NO:


FILE NAME : C:\CAEFiles\Projects\tr_stdp\ote\I5556B.DGN

- [illegible]

PROJECT NO:	HWY:	COUNTY:	SHEET NO:
FILE NAME : C:\CAE\Files\Projects\tr_sfd\date_M31.dgn		PLOT DATE : 8-FEB 2023 11:00	PLOT BY : dot-cd
		PLOT NAME :	PLOT SCALE : **.....plotscale.....**
			WSDOT/CADDS SHEET 42

NOTES

- 1. Sign is Type II - Type H Reflective - reference WIS DOT Standard Specification for HIGHWAY and STRUCTURE CONSTRUCTION latest edition.
- 2. Color:
 - Background - Red
 - Message - White
- 3. Message Series - C

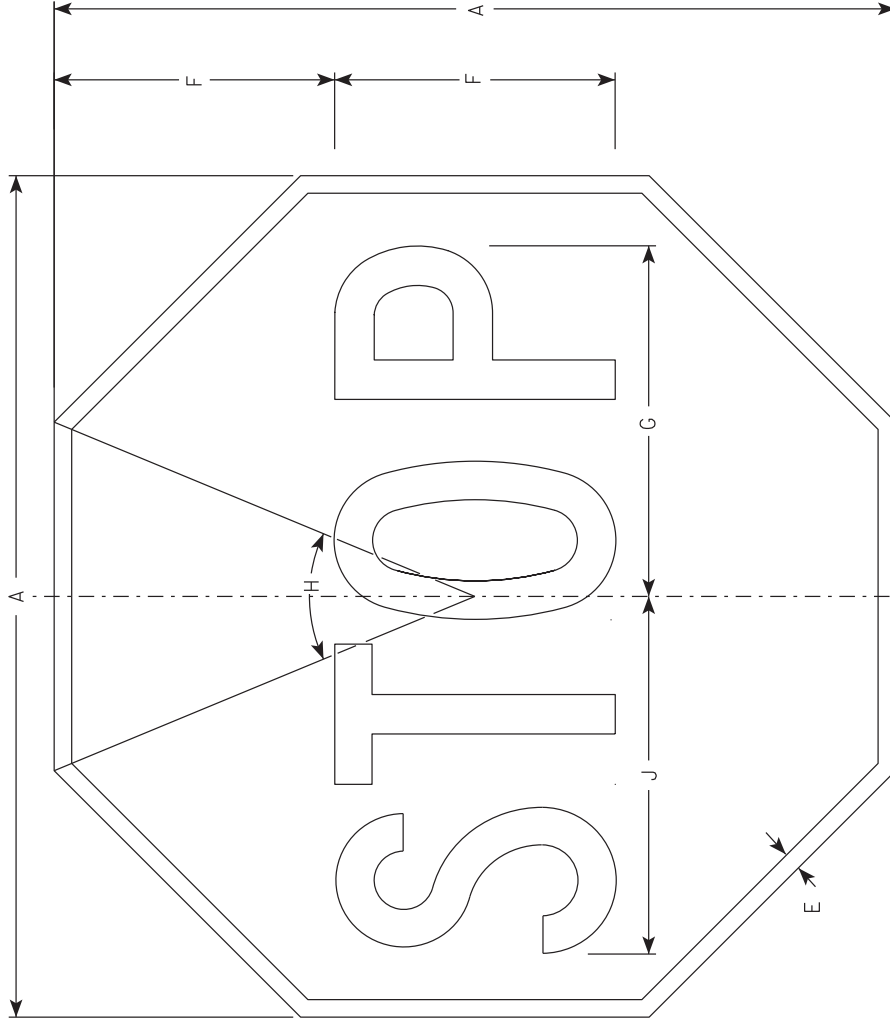

R1-1

SIZE	A	B	C	D	E	F	G	H	I	J	K	L	M	N	O	P	Q	R	S	T	U	V	W	X	Y	Z	Aeq eq. pt.
1	30				5/8	10	12 1/2	45°		12 3/4																	5.18
2S	30					10	12 1/2	45°																			5.18
2M	36					3/4	12	15	45°																		7.46
3	36					3/4	12	15	45°																		7.46
4	48				1	16	20	45°		20 1/2																	13.25
5	48				1	16	20	45°																			13.25
6	18				3/8	6	7 3/4	45°		7 3/4																	1.86
7	12				1/4	4	5	45°		5 1/8																	0.78

Addendum No. 01
ID 4010-18-70
Added Sheet 224A
July 29, 2025

STANDARD SIGN

R1-1

WISCONSIN DEPT OF TRANSPORTATION

APPROVED

Matthew R. Rauch
for State Traffic Engineer

DATE 11/12/15

PLATE NO. R1-1.13

PROJECT NO:

C:\CAE\files\Projects\tr-std\plateR1.1.DGN

COUNTY:

HWY:

PLOT BY: \$\$.plotuser...\$

PLOT NAME:

PLOT DATE: 22-AUG-2017 07:19

PLOT SCALE: 4.4279991:1.00000


SHEET NO:

E

WISDOT/CADD SHEET 42

NOTES

1. Sign is Type II - Type H Reflective
2. Color:
Background - White
Message - Black
3. Message Series - E
4. Substitute appropriate numerals and optically adjust spacing to achieve proper balance.

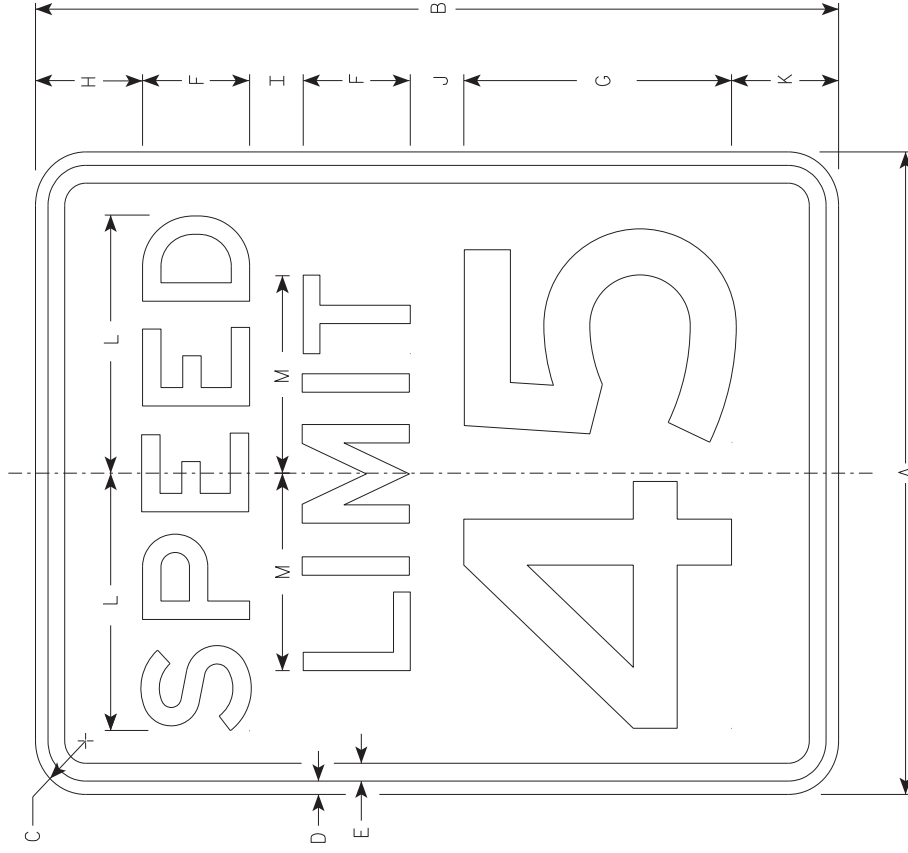


R2-1

SIZE	A	B	C	D	E	F	G	H	I	J	K	L	M	N	O	P	Q	R	S	T	U	V	W	X	Y	Z	Area sq. ft.
1	18	24	1 1/2	3/8	1/2	3	8	3	2	2	3	7 1/4	5 1/2														3.0
2S	24	30	1 1/2	3/8	1/2	4	10	3	2 1/4	3 3/8	3 3/8	9 5/8	7 3/8														5.0
2M	30	36	1 7/8	1/2	5/8	5	12	5	2 1/2	2 1/2	4	12	9 1/4														7.5
3	36	48	1 7/8	1/2	5/8	6	14	6	5	5	6	14 3/8	11														12.0
4	36	48	1 7/8	1/2	5/8	6	14	6	5	5	6	14 3/8	11														12.0
5	48	60	3	3/4	1	8	20	6	4 1/2	6 3/4	6 3/4	19 1/4	14 5/8														20.0

STANDARD SIGN
R2-1

WISCONSIN DEPT OF TRANSPORTATION
APPROVED
Matthew R. Rauch
State Traffic Engineer
DATE 2/1/23 PLATE NO. R2-114

Addendum No. 01
ID 4010-18-70
Added Sheet 224B
July 29, 2025

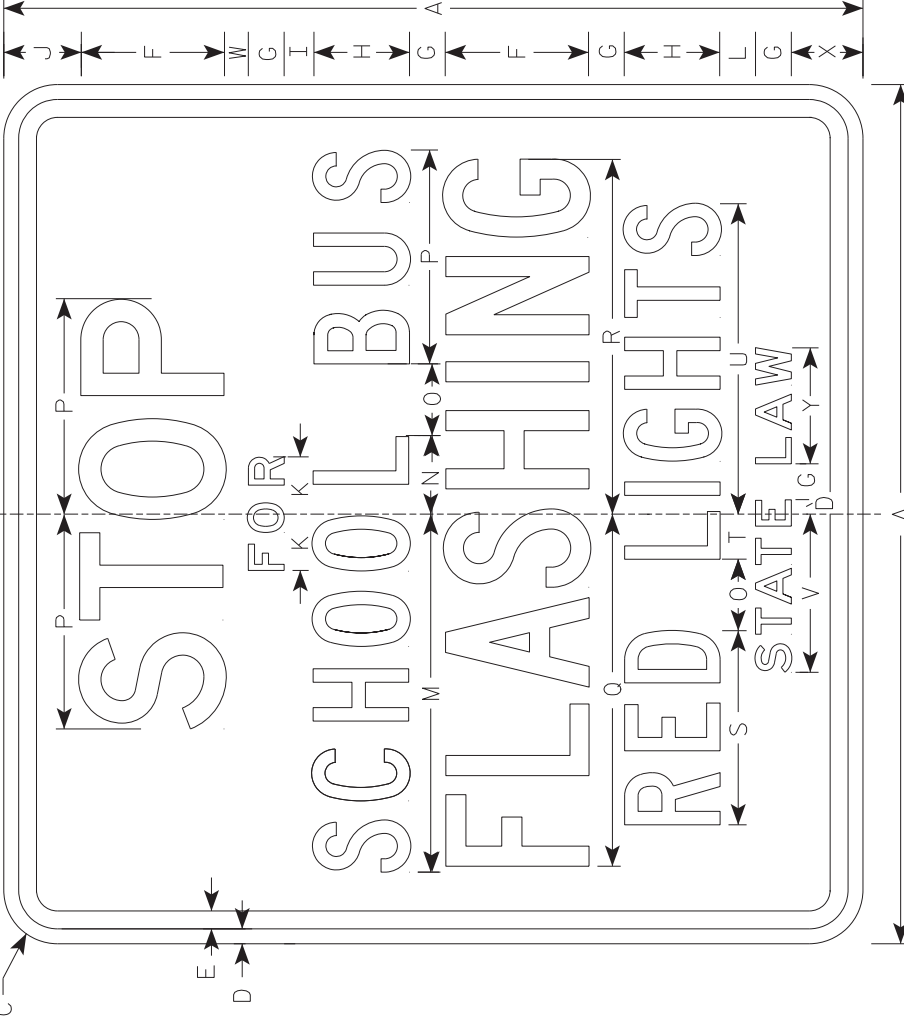

R59-51

- NOTES
- 1. Sign is Type II - Type H Reflective
 - 2. Color:
 - Background - White
 - Message - Black
 - 3. Message Series - Line 1 is Series D
Lines 2 & 6 are Series E
Line 3, 4 & 5 are Series C

Addendum No. 01
ID 4010-18-70
Added Sheet 228A
July 29, 2025



SIZE	A	B	C	D	E	F	G	H	I	J	K	L	M	N	O	P	Q	R	S	T	U	V	W	X	Y	Z	Area sq. ft.
1																											
2S	36		2 1/4	5/8	3/4	6	1 1/2	4	1 1/4	3 1/4	2 3/8	1 1/2	15	3 1/4	3	9	14 3/4	14 7/8	8 1/8	1 7/8	13	6 5/8	1	3	4 7/8		9.0
2M	36		2 1/4	5/8	3/4	6	1 1/2	4	1 1/4	3 1/4	2 3/8	1 1/2	15	3 1/4	3	9	14 3/4	14 7/8	8 1/8	1 7/8	13	6 5/8	1	3	4 7/8		9.0
3	48		1 7/8	3/4	1	8	2	6	1 1/4	4 3/4	3 1/4	1 1/2	20 1/4	5	3 5/8	12	19 1/2	20	11 5/8	3 3/4	19	9 1/2	1	3 1/2	6 3/4		16.0
4	48		1 7/8	3/4	1	8	2	6	1 1/4	4 3/4	3 1/4	1 1/2	20 1/4	5	3 5/8	12	19 1/2	20	11 5/8	3 3/4	19	9 1/2	1	3 1/2	6 3/4		16.0
5																											

STANDARD SIGN
R59-51
WISCONSIN DEPT OF TRANSPORTATION
APPROVED <i>Matthew R. Rauch</i> for State Traffic Engineer
DATE 2/28/24 PLATE NO. R59-5111

PROJECT NO:	COUNTY:	HWY:	PLOT DATE : 28-FEB 2024 3:57	PLOT BY : mscjph	PLOT NAME :	PLOT SCALE : 1"=10'	SHEET NO: E
FILE NAME : C:\CAEF\Files\Projects\tr_stop\plateR5951.dgn							WISDOT/CADDIS SHEET 42

NOTES

1. Sign is Type II - Type F Reflective
2. Color:
Background - Yellow
Message - Black
3. W1-2L is the same as W1-2R except the arrow is reversed along the vertical centerline.

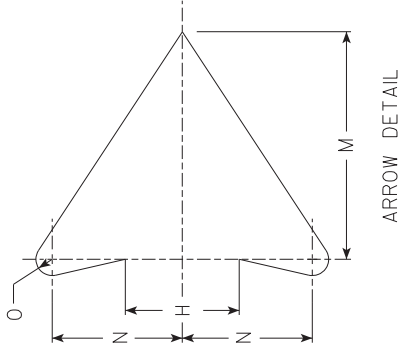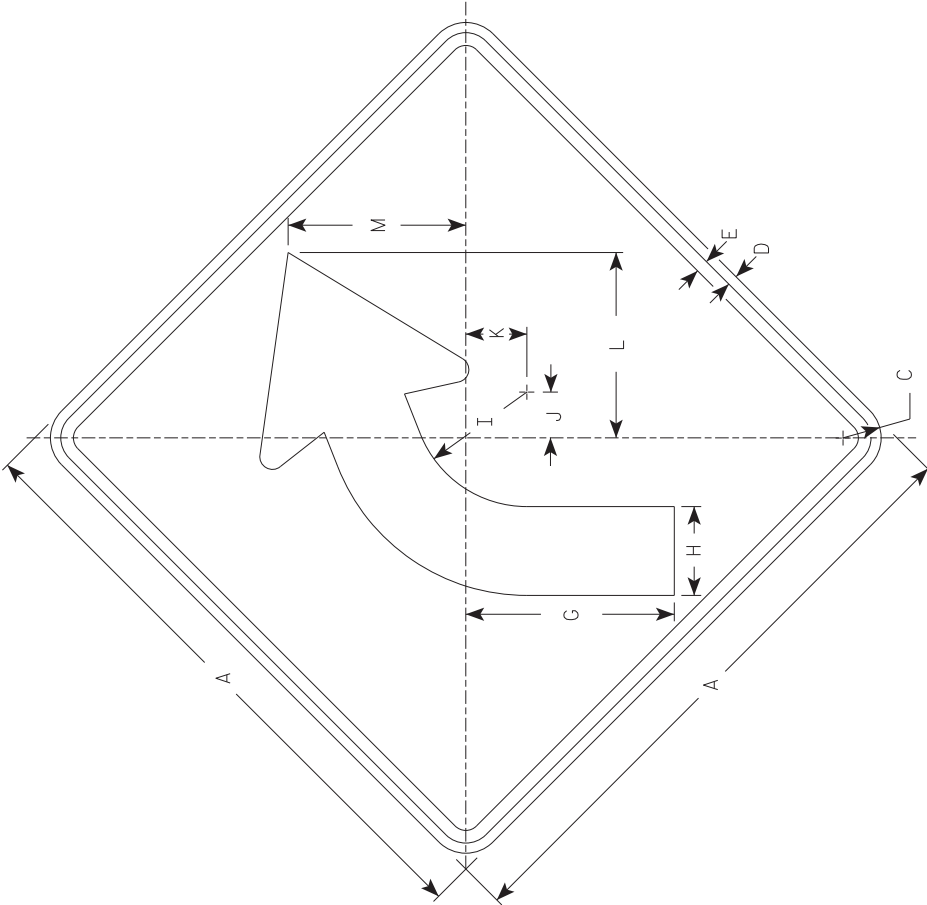

Addendum No. 01
ID 4010-18-70
Added Sheet 228B
July 29, 2025



W1-2R

SIZE	A	B	C	D	E	F	G	H	I	J	K	L	M	N	O	P	Q	R	S	T	U	V	W	X	Y	Z	TEST SP. IN.
1	24		1 1/2	3/8	1/2		8 1/4	3 1/2	4 1/2	1 3/4	2 3/8	7 1/4	7	4	1/2												4.0
2S	30		1 7/8	1/2	5/8		10 1/4	4 3/8	5 5/8	2 1/4	3	9 1/8	8 3/4	5	5/8												6.25
2M	36		2 1/4	5/8	3/4		12 3/8	5 1/4	6 3/4	2 5/8	3 1/2	10 7/8	10 1/2	6	3/4												9.0
3	36		2 1/4	5/8	3/4		12 3/8	5 1/4	6 3/4	2 5/8	3 1/2	10 7/8	10 1/2	6	3/4												9.0
4	36		2 1/4	5/8	3/4		12 3/8	5 1/4	6 3/4	2 5/8	3 1/2	10 7/8	10 1/2	6	3/4												9.0
5	48		3	3/4	1		16 1/2	7	9	3 1/2	4 5/8	14 1/2	14	8	1												16.0

STANDARD SIGN
W1 - 2
WISCONSIN DEPT OF TRANSPORTATION
APPROVED <i>Matthew P. Rauch</i> for State Traffic Engineer
DATE 3/23/2023 PLATE NO. W1-2.11

PROJECT NO:	COUNTY:	SHEET NO:	E
FILE NAME : C:\Users\PROJECTS\tr-stab\platew12.dgn	HWY:	PLOT SCALE : ss.....plotscale.....ss	WISDOT/CADDs SHEET 42
PLOT DATE : 23-MARCH 2023 7:16		PLOT BY : dotcdc	
PLOT NAME :		PLOT NAME :	

1. Sign is Type II - Type F Reflective
2. Color:
 - Background - Yellow
 - Message - Black

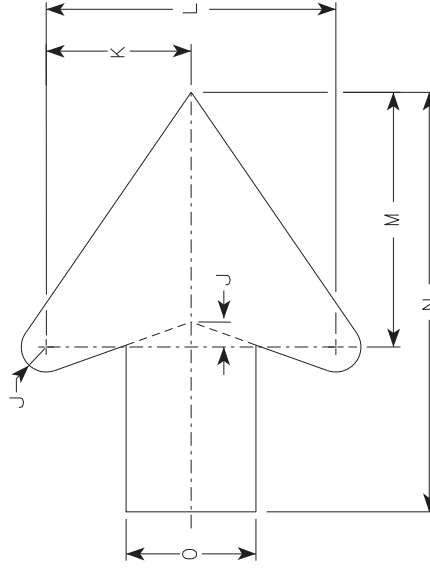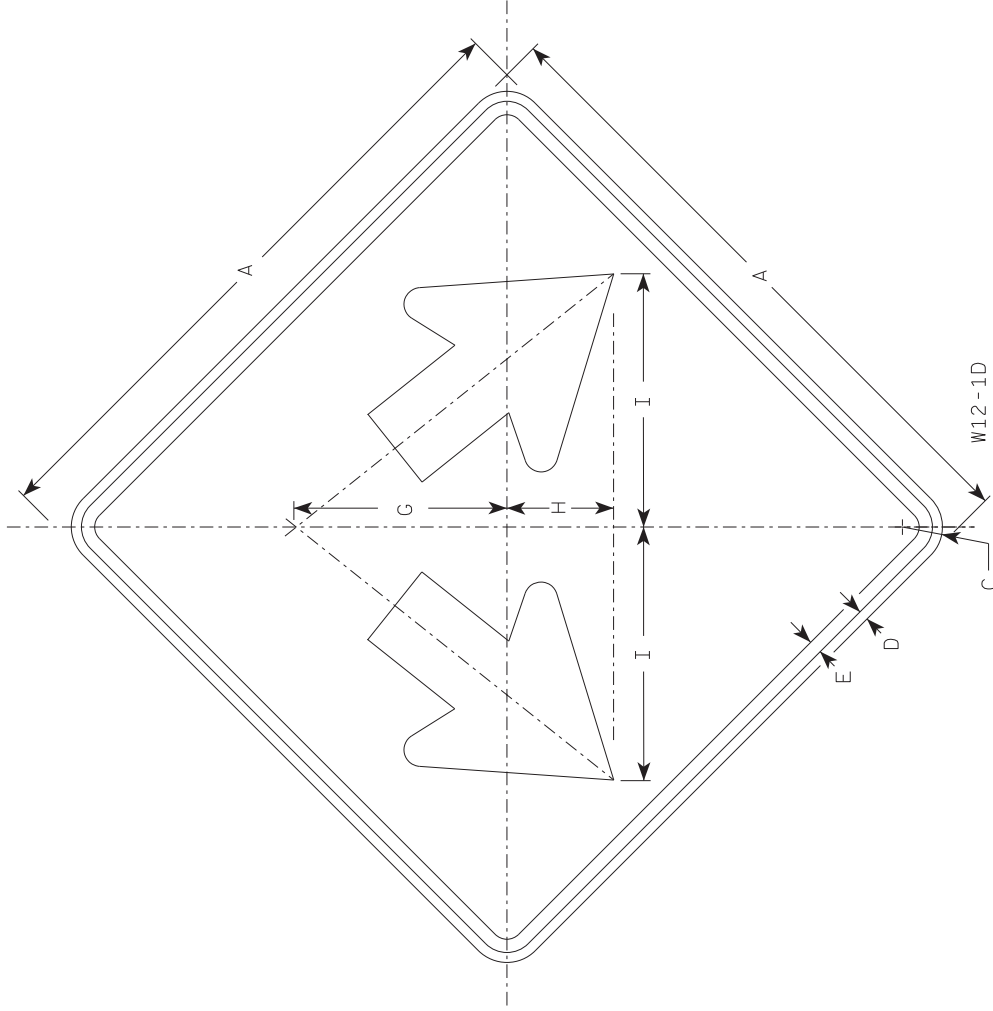[illegible]

Addendum No. 01
ID 4010-18-70
Added Sheet 230A
July 29, 2025

STANDARD SIGN
W12-1D
WISCONSIN DEPT OF TRANSPORTATION APPROVED <i>Matthew P. Rauch</i> For State Traffic Engineer
DATE 11/30/2023 PLATE NO. W12-1D.16









PROJECT NO:	Hwy:	COUNTY:	SHEET NO:
FILE NAME : C:\ACFI\Files\Projects\tr_stdp\lotr\W121D.dgn			
PLOT DATE : 30-NOV 2023 2:34		PLOT BY : dotc4c	
PLOT SCALE : 1"=100'		PLOT NAME : WISDOT/CADDS SHEET 4	

230A

Addendum No. 01
ID 4010-18-70
Added Sheet 235A
July 29, 2025

NOTES

1. All Signs Type II - Type H Reflective
2. Color:
Background - Green
Message - White
3. Message Series - E or as noted

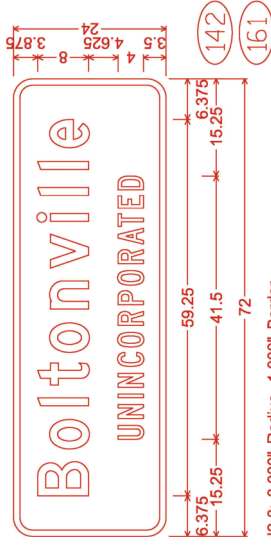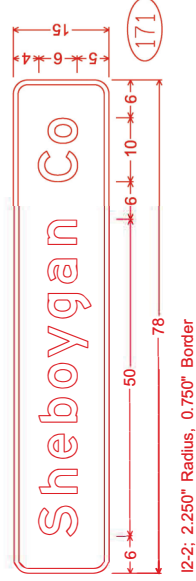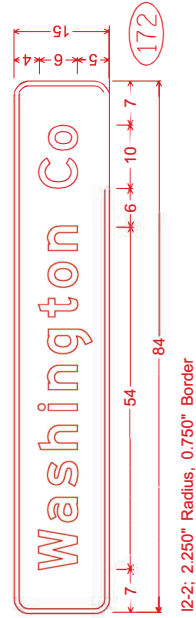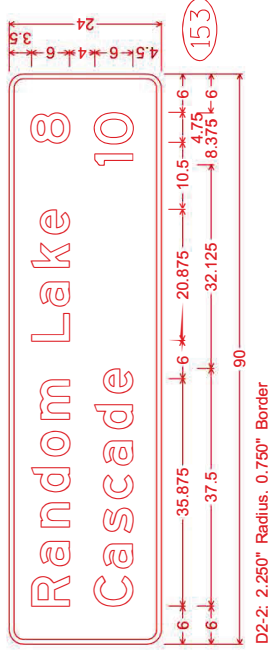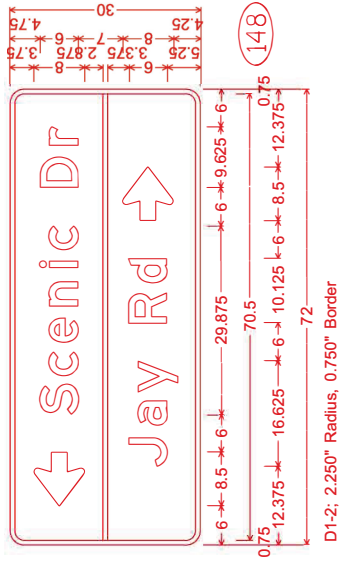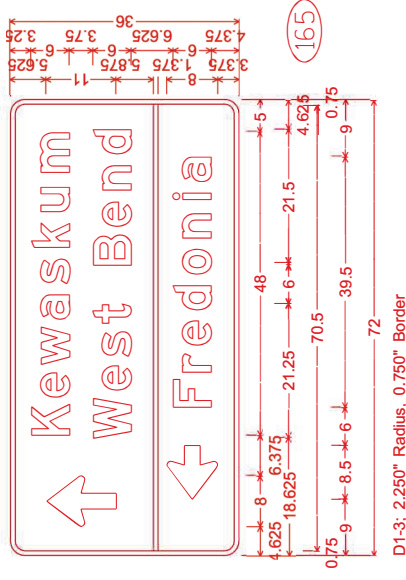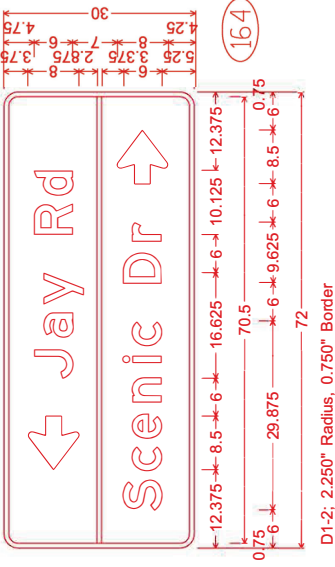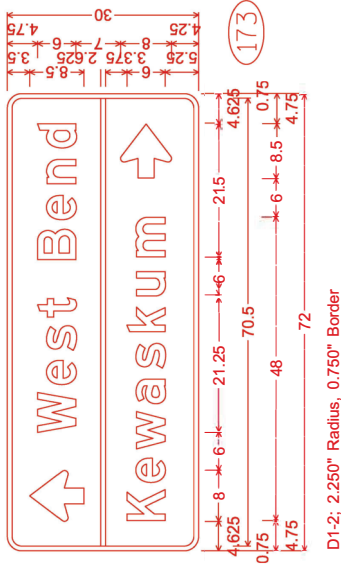

ADDENDUM 7/10/25

PROJECT NO: 4010-18-70	HWY: STH 144	COUNTY: WASHINGTON	PERMANENT SIGNING	SHEET NO: 235A	E
FILE NAME : C:\NCE\FILLES\PROJECTS\YR-02-26550923.dgn					
PLOT DATE : 10-JULY 2025 11:45			PLOT NAME : WISDOT/CADDs SHEET 42		
PLOT BY : dtrc4c			PLOT SCALE : 1/8"=1'-0"		



Proposal Schedule of Items

Page 1 of 8

Proposal ID: 20250812009 Project(s): 4010-18-70

Federal ID(s): WISC 2025575

SECTION: 0001

Contract Items

Alt Set ID:

Alt Mbr ID:

Proposal Line Number	Item ID Description	Approximate Quantity and Units	Unit Price	Bid Amount
0002	203.0220 Removing Structure (structure) 01. C-66-153	1.000 EACH	_____.	_____.
0004	204.0100 Removing Concrete Pavement	283.000 SY	_____.	_____.
0006	204.0110 Removing Asphaltic Surface	1,954.000 SY	_____.	_____.
0008	204.0115 Removing Asphaltic Surface Butt Joints	503.000 SY	_____.	_____.
0010	204.0120 Removing Asphaltic Surface Milling	185,597.000 SY	_____.	_____.
0012	204.0150 Removing Curb & Gutter	91.000 LF	_____.	_____.
0014	204.0155 Removing Concrete Sidewalk	45.000 SY	_____.	_____.
0016	204.0165 Removing Guardrail	3,417.000 LF	_____.	_____.
0018	205.0100 Excavation Common	312.000 CY	_____.	_____.
0020	209.0200.S Backfill Controlled Low Strength	5.000 CY	_____.	_____.
0022	209.2100 Backfill Granular Grade 2	292.000 CY	_____.	_____.
0024	211.0101 Prepare Foundation for Asphaltic Paving (project) 01. 4010-18-70	1.000 EACH	_____.	_____.
0026	213.0100 Finishing Roadway (project) 01. 4010-18-70	1.000 EACH	_____.	_____.
0028	305.0110 Base Aggregate Dense 3/4-Inch	1,815.000 TON	_____.	_____.
0030	305.0120 Base Aggregate Dense 1 1/4-Inch	2,142.000 TON	_____.	_____.



Proposal Schedule of Items

Page 2 of 8

Proposal ID: 20250812009 Project(s): 4010-18-70

Federal ID(s): WISC 2025575

SECTION: 0001

Contract Items

Alt Set ID:

Alt Mbr ID:

Proposal Line Number	Item ID Description	Approximate Quantity and Units	Unit Price	Bid Amount
0032	315.0200 Asphaltic Base Widening	132.000 TON	_____.	_____.
0034	455.0605 Tack Coat	13,368.000 GAL	_____.	_____.
0036	460.0105.S HMA Percent Within Limits (PWL) Test Strip Volumetrics	1.000 EACH	_____.	_____.
0038	460.0110.S HMA Percent Within Limits (PWL) Test Strip Density	1.000 EACH	_____.	_____.
0040	460.2005 Incentive Density PWL HMA Pavement	14,013.000 DOL	1.00000	14,013.00
0042	460.2007 Incentive Density HMA Pavement Longitudinal Joints	21,732.000 DOL	1.00000	21,732.00
0044	460.2010 Incentive Air Voids HMA Pavement	23,081.000 DOL	1.00000	23,081.00
0046	460.6224 HMA Pavement 4 MT 58-28 S	23,081.000 TON	_____.	_____.
0048	460.6243 HMA Pavement 3 MT 58-34 S	107.000 TON	_____.	_____.
0050	465.0105 Asphaltic Surface	49.000 TON	_____.	_____.
0052	465.0315 Asphaltic Flumes	9.000 SY	_____.	_____.
0054	465.0520 Asphaltic Rumble Strips, Shoulder	55,416.000 LF	_____.	_____.
0056	465.0560 Asphaltic Rumble Strips, Centerline	27,820.000 LF	_____.	_____.
0058	522.1015 Apron Endwalls for Culvert Pipe Reinforced Concrete 15-Inch	1.000 EACH	_____.	_____.
0060	522.1024 Apron Endwalls for Culvert Pipe Reinforced Concrete 24-Inch	2.000 EACH	_____.	_____.



Proposal Schedule of Items

Page 3 of 8

Proposal ID: 20250812009 Project(s): 4010-18-70

Federal ID(s): WISC 2025575

SECTION: 0001

Contract Items

Alt Set ID:

Alt Mbr ID:

Proposal Line Number	Item ID Description	Approximate Quantity and Units	Unit Price	Bid Amount
0062	601.0411 Concrete Curb & Gutter 30-Inch Type D	10.000 LF	_____.	_____.
0064	601.0557 Concrete Curb & Gutter 6-Inch Sloped 36-Inch Type D	32.000 LF	_____.	_____.
0066	602.0410 Concrete Sidewalk 5-Inch	392.000 SF	_____.	_____.
0068	602.0505 Curb Ramp Detectable Warning Field Yellow	20.000 SF	_____.	_____.
0070	606.0200 Riprap Medium	2.000 CY	_____.	_____.
0072	608.0315 Storm Sewer Pipe Reinforced Concrete Class III 15-Inch	83.000 LF	_____.	_____.
0074	608.0324 Storm Sewer Pipe Reinforced Concrete Class III 24-Inch	72.000 LF	_____.	_____.
0076	611.0530 Manhole Covers Type J	1.000 EACH	_____.	_____.
0078	611.0624 Inlet Covers Type H	1.000 EACH	_____.	_____.
0080	611.2004 Manholes 4-FT Diameter	1.000 EACH	_____.	_____.
0082	611.3004 Inlets 4-FT Diameter	1.000 EACH	_____.	_____.
0084	614.0010 Barrier System Grading Shaping Finishing	11.000 EACH	_____.	_____.
0086	614.0370 Steel Plate Beam Guard Energy Absorbing Terminal	4.000 EACH	_____.	_____.
0088	614.0396 Guardrail Mow Strip Asphalt	1,512.000 SY	_____.	_____.



Proposal Schedule of Items

Page 4 of 8

Proposal ID: 20250812009 Project(s): 4010-18-70

Federal ID(s): WISC 2025575

SECTION: 0001

Contract Items

Alt Set ID:

Alt Mbr ID:

Proposal Line Number	Item ID Description	Approximate Quantity and Units	Unit Price	Bid Amount
0090	614.0397 Guardrail Mow Strip Emulsified Asphalt	226.000 SY	_____.	_____.
0092	614.0400 Adjusting Steel Plate Beam Guard	1,576.000 LF	_____.	_____.
0094	614.0950 Replacing Guardrail Posts and Blocks	24.000 EACH	_____.	_____.
0096	614.0951 Replacing Guardrail Rail and Hardware	425.000 LF	_____.	_____.
0098	614.0952 Replacing Guardrail Reflectors	100.000 EACH	_____.	_____.
0100	614.2330 MGS Guardrail 3 K	2,801.000 LF	_____.	_____.
0102	614.2610 MGS Guardrail Terminal EAT	14.000 EACH	_____.	_____.
0104	618.0100 Maintenance and Repair of Haul Roads (project) 01. 4010-18-70	1.000 EACH	_____.	_____.
0106	619.1000 Mobilization	1.000 EACH	_____.	_____.
0108	624.0100 Water	1.000 MGAL	_____.	_____.
0110	625.0100 Topsoil	56.000 SY	_____.	_____.
0112	625.0500 Salvaged Topsoil	367.000 SY	_____.	_____.
0114	627.0200 Mulching	423.000 SY	_____.	_____.
0116	628.1504 Silt Fence	3,925.000 LF	_____.	_____.
0118	628.1520 Silt Fence Maintenance	1,900.000 LF	_____.	_____.
0120	628.1905 Mobilizations Erosion Control	4.000 EACH	_____.	_____.



Proposal Schedule of Items

Page 5 of 8

Proposal ID: 20250812009 Project(s): 4010-18-70

Federal ID(s): WISC 2025575

SECTION: 0001

Contract Items

Alt Set ID:

Alt Mbr ID:

Proposal Line Number	Item ID Description	Approximate Quantity and Units	Unit Price	Bid Amount
0122	628.1910 Mobilizations Emergency Erosion Control	3.000 EACH	_____.	_____.
0124	628.2004 Erosion Mat Class I Type B	516.000 SY	_____.	_____.
0126	628.7005 Inlet Protection Type A	4.000 EACH	_____.	_____.
0128	628.7010 Inlet Protection Type B	6.000 EACH	_____.	_____.
0130	628.7015 Inlet Protection Type C	8.000 EACH	_____.	_____.
0132	628.7020 Inlet Protection Type D	2.000 EACH	_____.	_____.
0134	628.7504 Temporary Ditch Checks	140.000 LF	_____.	_____.
0136	628.7555 Culvert Pipe Checks	12.000 EACH	_____.	_____.
0138	629.0210 Fertilizer Type B	26.700 CWT	_____.	_____.
0140	630.0130 Seeding Mixture No. 30	21.000 LB	_____.	_____.
0142	630.0500 Seed Water	7.200 MGAL	_____.	_____.
0144	632.0101 Trees (species, root, size) 01. Trautman Juniper, 24-Inch Root	80.000 EACH	_____.	_____.
0146	632.0201 Shrubs (species, root, size) 01. Shrubs Snow Drift Control Deciduous 12 to 18-Inch Root	2,714.000 EACH	_____.	_____.
0148	632.9101 Landscape Planting Surveillance and Care Cycles	24.000 EACH	_____.	_____.
0150	634.0618 Posts Wood 4x6-Inch X 18-FT	113.000 EACH	_____.	_____.



Proposal Schedule of Items

Page 6 of 8

Proposal ID: 20250812009 Project(s): 4010-18-70

Federal ID(s): WISC 2025575

SECTION: 0001

Contract Items

Alt Set ID:

Alt Mbr ID:

Proposal Line Number	Item ID Description	Approximate Quantity and Units	Unit Price	Bid Amount
0152	637.2210 Signs Type II Reflective H	549.355 SF	_____.	_____.
0154	637.2230 Signs Type II Reflective F	52.610 SF	_____.	_____.
0156	638.2102 Moving Signs Type II	12.000 EACH	_____.	_____.
0158	638.2602 Removing Signs Type II	50.000 EACH	_____.	_____.
0160	638.3000 Removing Small Sign Supports	76.000 EACH	_____.	_____.
0162	642.5401 Field Office Type D	1.000 EACH	_____.	_____.
0164	643.0300 Traffic Control Drums	5,125.000 DAY	_____.	_____.
0166	643.0420 Traffic Control Barricades Type III	1,601.000 DAY	_____.	_____.
0168	643.0705 Traffic Control Warning Lights Type A	3,202.000 DAY	_____.	_____.
0170	643.0900 Traffic Control Signs	20,272.000 DAY	_____.	_____.
0172	643.0920 Traffic Control Covering Signs Type II	12.000 EACH	_____.	_____.
0174	643.1050 Traffic Control Signs PCMS	28.000 DAY	_____.	_____.
0176	643.3770 Temporary Marking Raised Pavement Marker Type II	896.000 EACH	_____.	_____.
0178	643.5000 Traffic Control	1.000 EACH	_____.	_____.
0180	645.0112 Geotextile Type DF Schedule B	4,433.000 SY	_____.	_____.
0182	645.0120 Geotextile Type HR	10.000 SY	_____.	_____.



Proposal Schedule of Items

Page 7 of 8

Proposal ID: 20250812009 Project(s): 4010-18-70

Federal ID(s): WISC 2025575

SECTION: 0001

Contract Items

Alt Set ID:

Alt Mbr ID:

Proposal Line Number	Item ID Description	Approximate Quantity and Units	Unit Price	Bid Amount
0184	646.2020 Marking Line Epoxy 6-Inch	1,554.000 LF	_____.	_____.
0186	646.2040 Marking Line Grooved Wet Ref Epoxy 6-Inch	162,609.000 LF	_____.	_____.
0188	646.4020 Marking Line Epoxy 10-Inch	1,781.000 LF	_____.	_____.
0190	646.5020 Marking Arrow Epoxy	15.000 EACH	_____.	_____.
0192	646.5120 Marking Word Epoxy	5.000 EACH	_____.	_____.
0194	646.6120 Marking Stop Line Epoxy 18-Inch	834.000 LF	_____.	_____.
0196	646.7120 Marking Diagonal Epoxy 12-Inch	180.000 LF	_____.	_____.
0198	646.8220 Marking Island Nose Epoxy	1.000 EACH	_____.	_____.
0200	650.4000 Construction Staking Storm Sewer	3.000 EACH	_____.	_____.
0202	650.5000 Construction Staking Base	120.000 LF	_____.	_____.
0204	650.6000 Construction Staking Pipe Culverts	2.000 EACH	_____.	_____.
0206	650.8000 Construction Staking Resurfacing Reference	44,713.000 LF	_____.	_____.
0208	650.9000 Construction Staking Curb Ramps	2.000 EACH	_____.	_____.
0210	650.9911 Construction Staking Supplemental Control (project) 01. 4010-18-70	1.000 EACH	_____.	_____.
0212	650.9920 Construction Staking Slope Stakes	240.000 LF	_____.	_____.



Proposal Schedule of Items

Page 8 of 8

Proposal ID: 20250812009 Project(s): 4010-18-70

Federal ID(s): WISC 2025575

SECTION: 0001

Contract Items

Alt Set ID:

Alt Mbr ID:

Proposal Line Number	Item ID Description	Approximate Quantity and Units	Unit Price	Bid Amount
0214	690.0150 Sawing Asphalt	3,122.000 LF	_____.	_____.
0216	690.0250 Sawing Concrete	235.000 LF	_____.	_____.
0218	740.0440 Incentive IRI Ride	33,872.000 DOL	1.00000	33,872.00
0220	ASP.1T0A On-the-Job Training Apprentice at \$5.00/HR	1,000.000 HRS	5.00000	5,000.00
0222	ASP.1T0G On-the-Job Training Graduate at \$5.00/HR	2,800.000 HRS	5.00000	14,000.00
0224	643.0800 Traffic Control Arrow Boards	52.000 DAY	_____.	_____.

Section: 0001

Total:

Total Bid: