


**SITE PLAN LEGEND**

- PROPERTY BOUNDARY
- EDGE OF WETLAND AREAS
- 10 FT WETLAND OFFSET
- CURB AND GUTTER (REVERSE CURB HATCHED)
- PROPOSED 5" CONCRETE
- PROPOSED CONCRETE STOOPS, ARCH. PLAN
- PROPOSED ASPHALT
- PROPOSED ADA DETECTABLE WARNING FIELD

GRAPHIC SCALE, FEET  
0 20 40 80

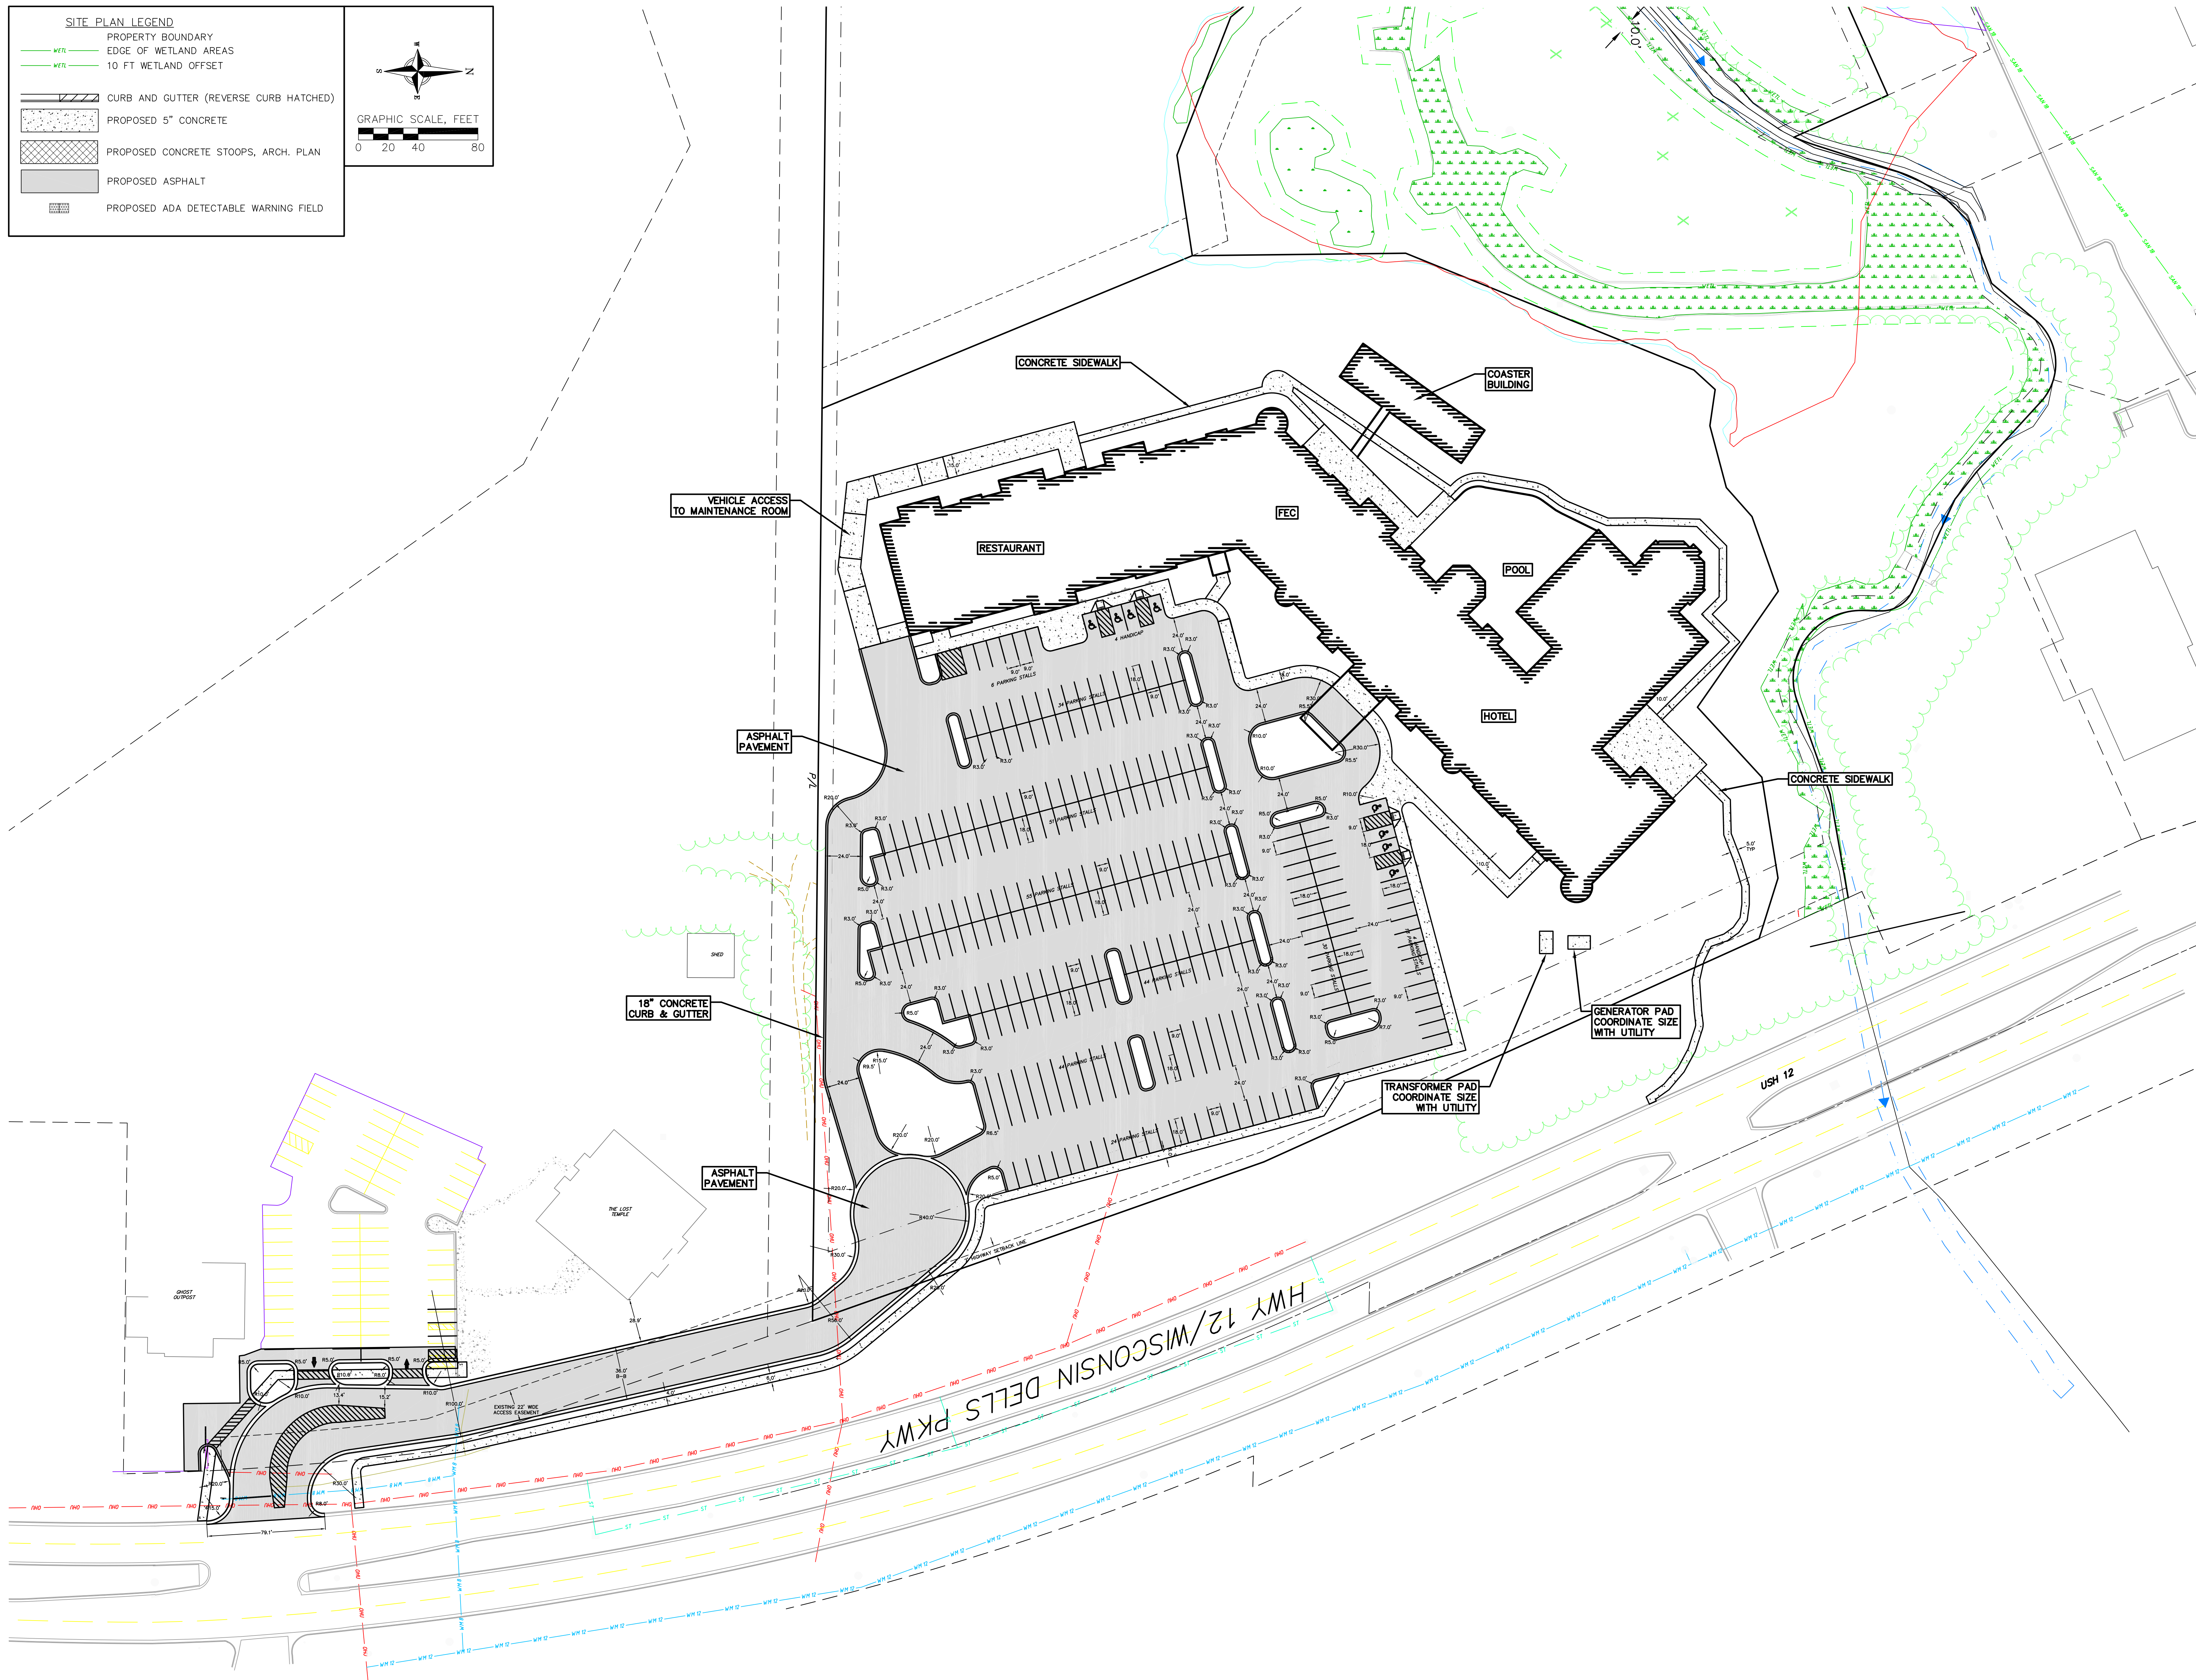

**ADCI**  
experience | architecture | design

**ARCHITECTURAL DESIGN CONSULTANTS, INC.**  
30 Wisconsin Dells Parkway | P.O. Box 580  
Lake Delton, WI 53940 | Phone: 608.254.6181

This document contains confidential or proprietary information of Architectural Design Consultants, Inc. Neither this document nor the information herein is to be reproduced, distributed, used or disclosed either in whole or in part except as specifically authorized by Architectural Design Consultants, Inc.

**vierbicher**  
planners | engineers | advisors

REVISIONS	DATE

**PRELIMINARY**  
NOT FOR CONSTRUCTION

CLIENT  
**STEVE UPHOFF**

PROJECT  
**UPHOFF PROPERTIES  
CONCEPT**

WISCONSIN DELLS, WI

DRAWN BY  
KFEN  
CHECKED BY  
NPFA  
DATE  
04.01.2024  
JOB NUMBER  
21-125  
BID SET | VOLUME

CIVIL

SHEET NAME  
**SITE PLAN  
HOTEL**

SHEET NUMBER  
**C201**