


# Alternative B - Rehabilitation

# Oregon/Jackson Street Bridge

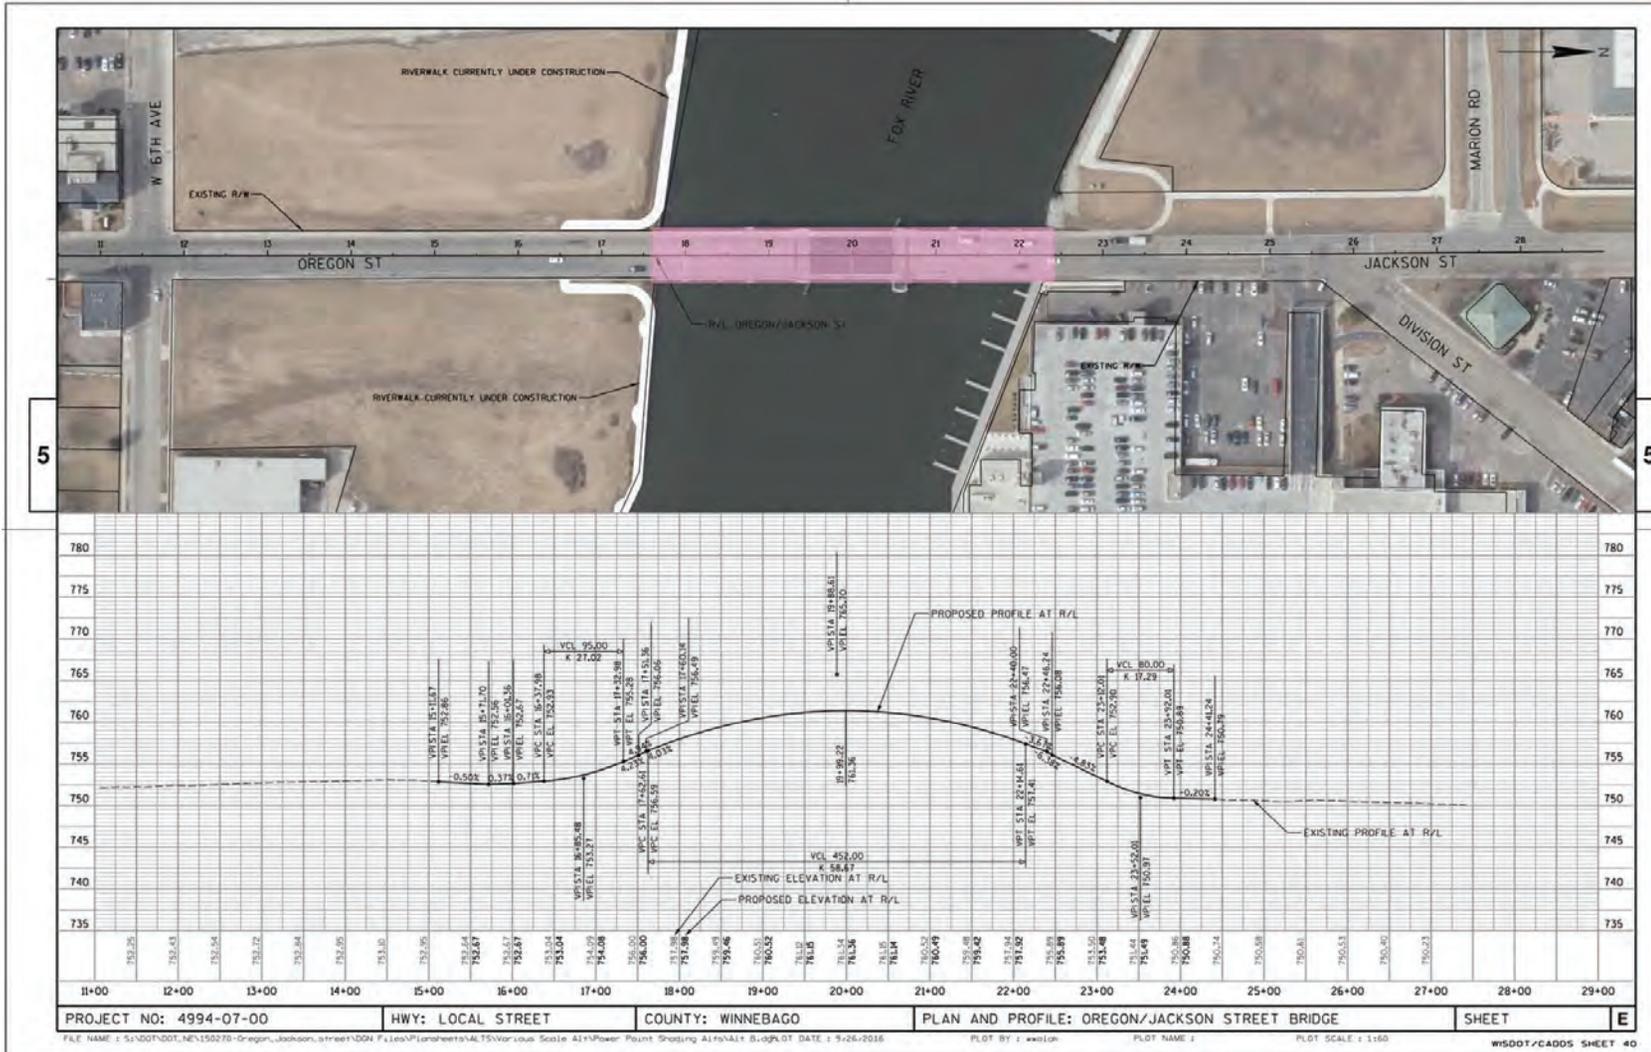

**LEGEND**

- Roadway
- Sidewalk/Riverwalk
- Structure
- Proposed Driveway

PROJECT NO: 4994-07-00 HWY: LOCAL STREET COUNTY: WINNEBAGO PLAN AND PROFILE: OREGON/JACKSON STREET BRIDGE SHEET E

