


# Alternative C2 - High Level Fixed (Cul-de-sac)

# Oregon/Jackson Street Bridge

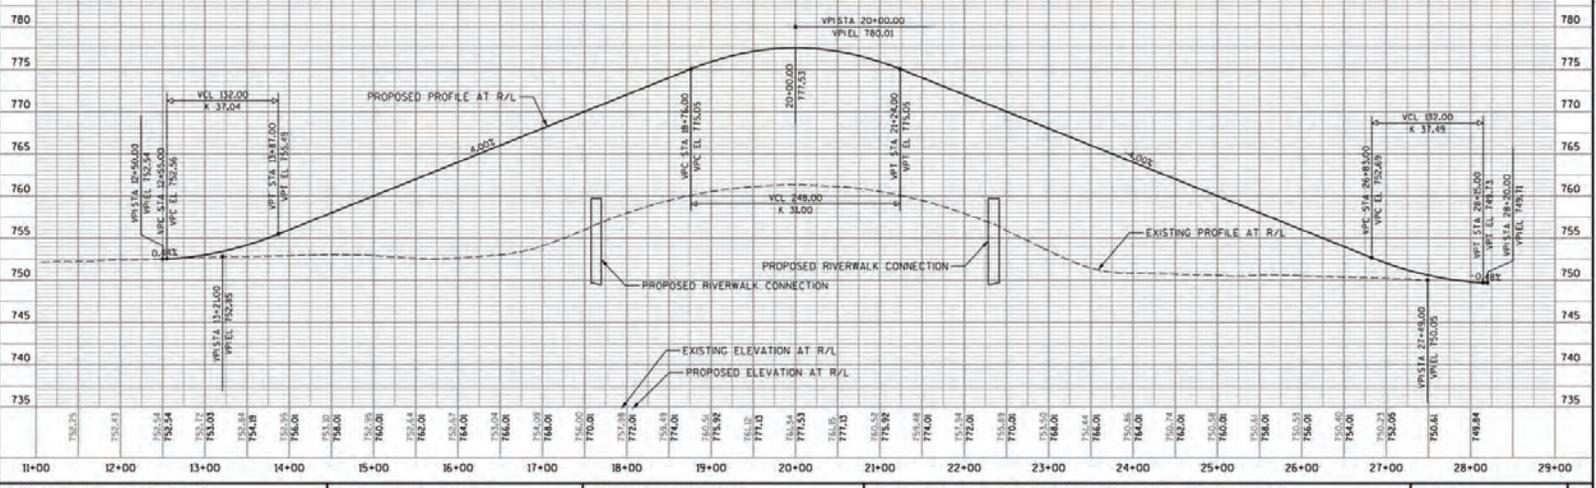

**LEGEND**

- Roadway
- Sidewalk/Riverwalk
- Structure
- Proposed Driveway

PROJECT NO: 4994-07-00    HWY: LOCAL STREET    COUNTY: WINNEBAGO    PLAN AND PROFILE: OREGON/JACKSON STREET BRIDGE    SHEET: E

