
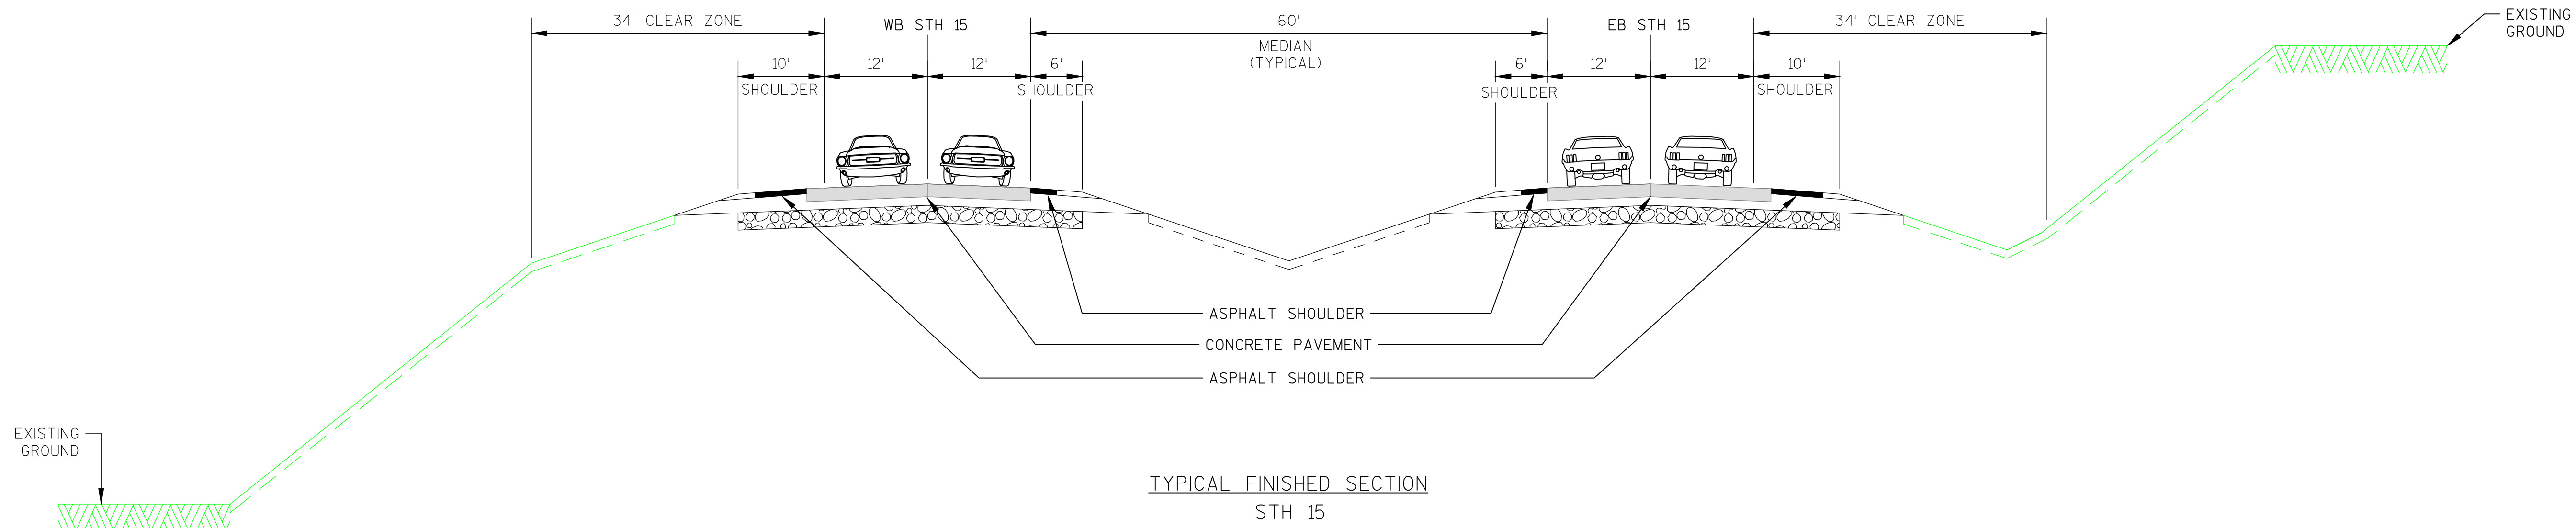


TYPICAL FINISHED SECTION
STH 15

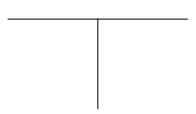

PROJECT NO: 1146-75-00

HWY: STH 15

COUNTY: OUTAGAMIE

TYPICAL SECTION - RURAL

SHEET

E

FILE NAME : 11467500_020304_TS

PLOT DATE : 23 SEP 2019 13:56:32

PLOT BY : MHM

PLOT NAME :

PLOT SCALE : 1:5

WISDOT/CADDs SHEET 42

