


TRAFFIC CONTROL STAGE 1 [MAY]

LEGEND

-  WORK ZONE
-  OPEN TO TRAFFIC
-  DIRECTION OF TRAFFIC

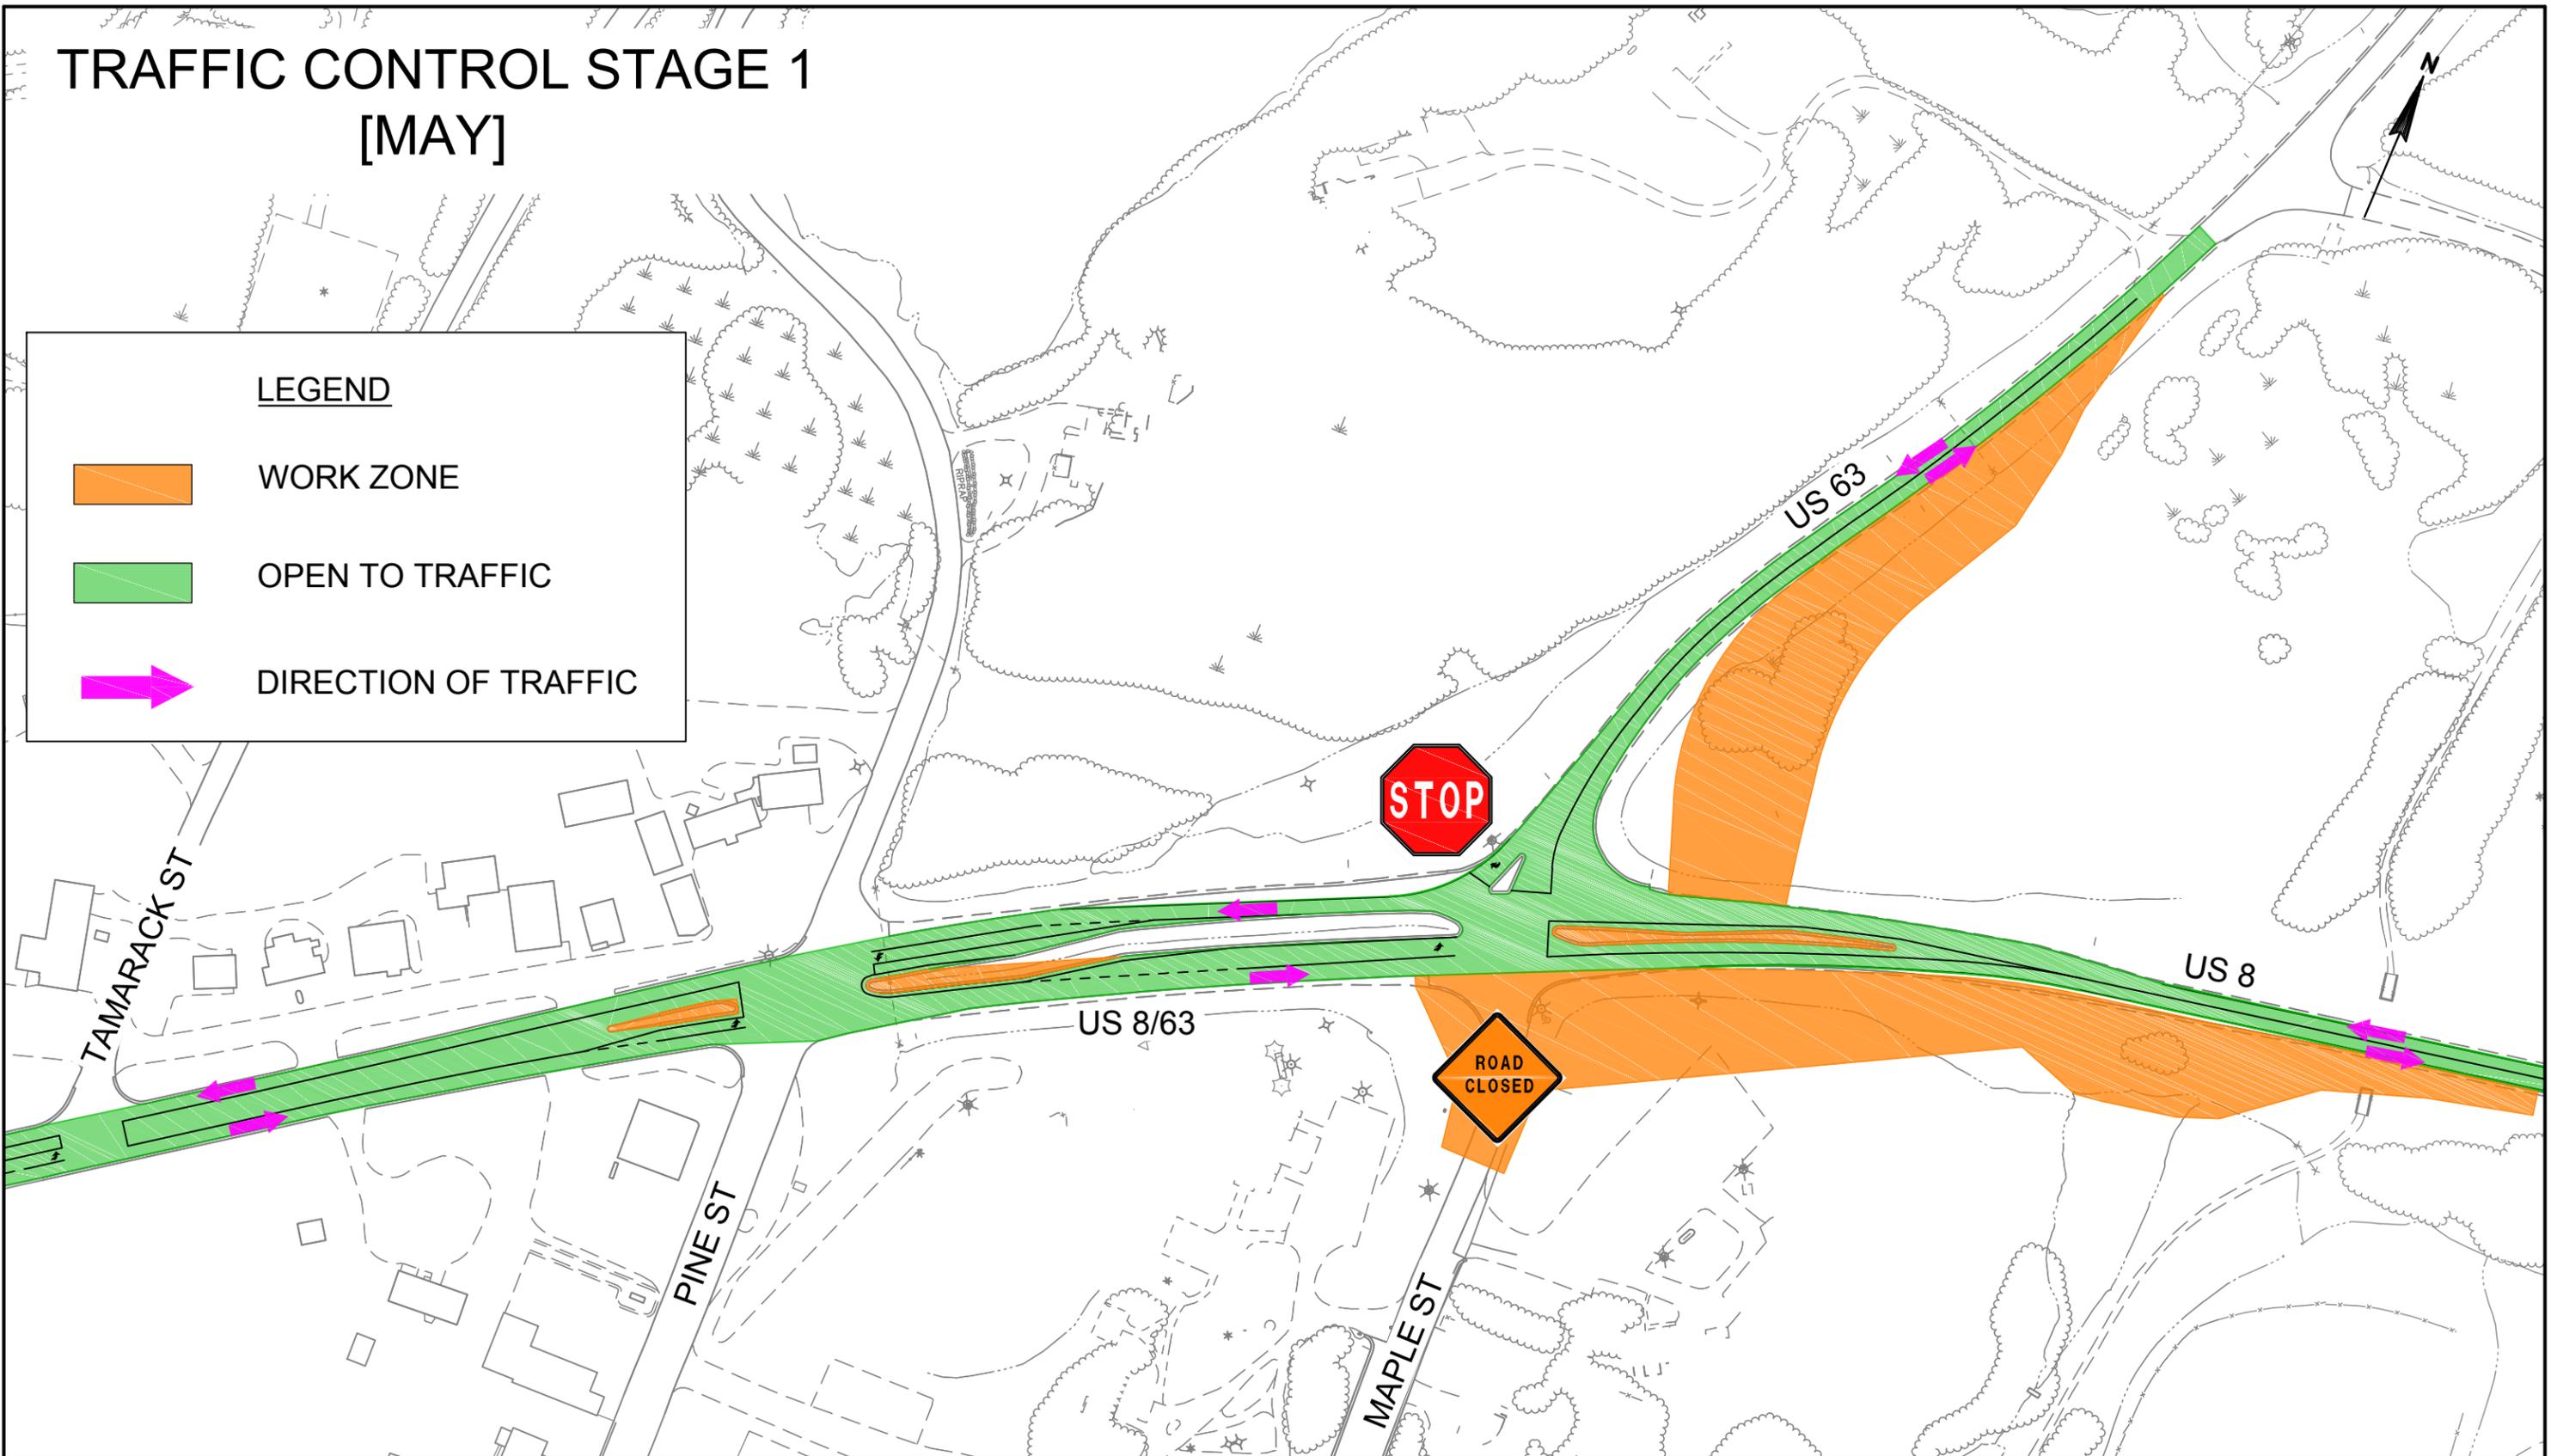

JUNE 2016


US 8 and US 63/MAPLE STREET
TURTLE LAKE, WI


STAGE 1 - CONSTRUCTION



TRAFFIC CONTROL STAGE 2 [MAY TO JULY]

LEGEND

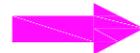-  WORK ZONE
-  OPEN TO TRAFFIC
-  DIRECTION OF TRAFFIC

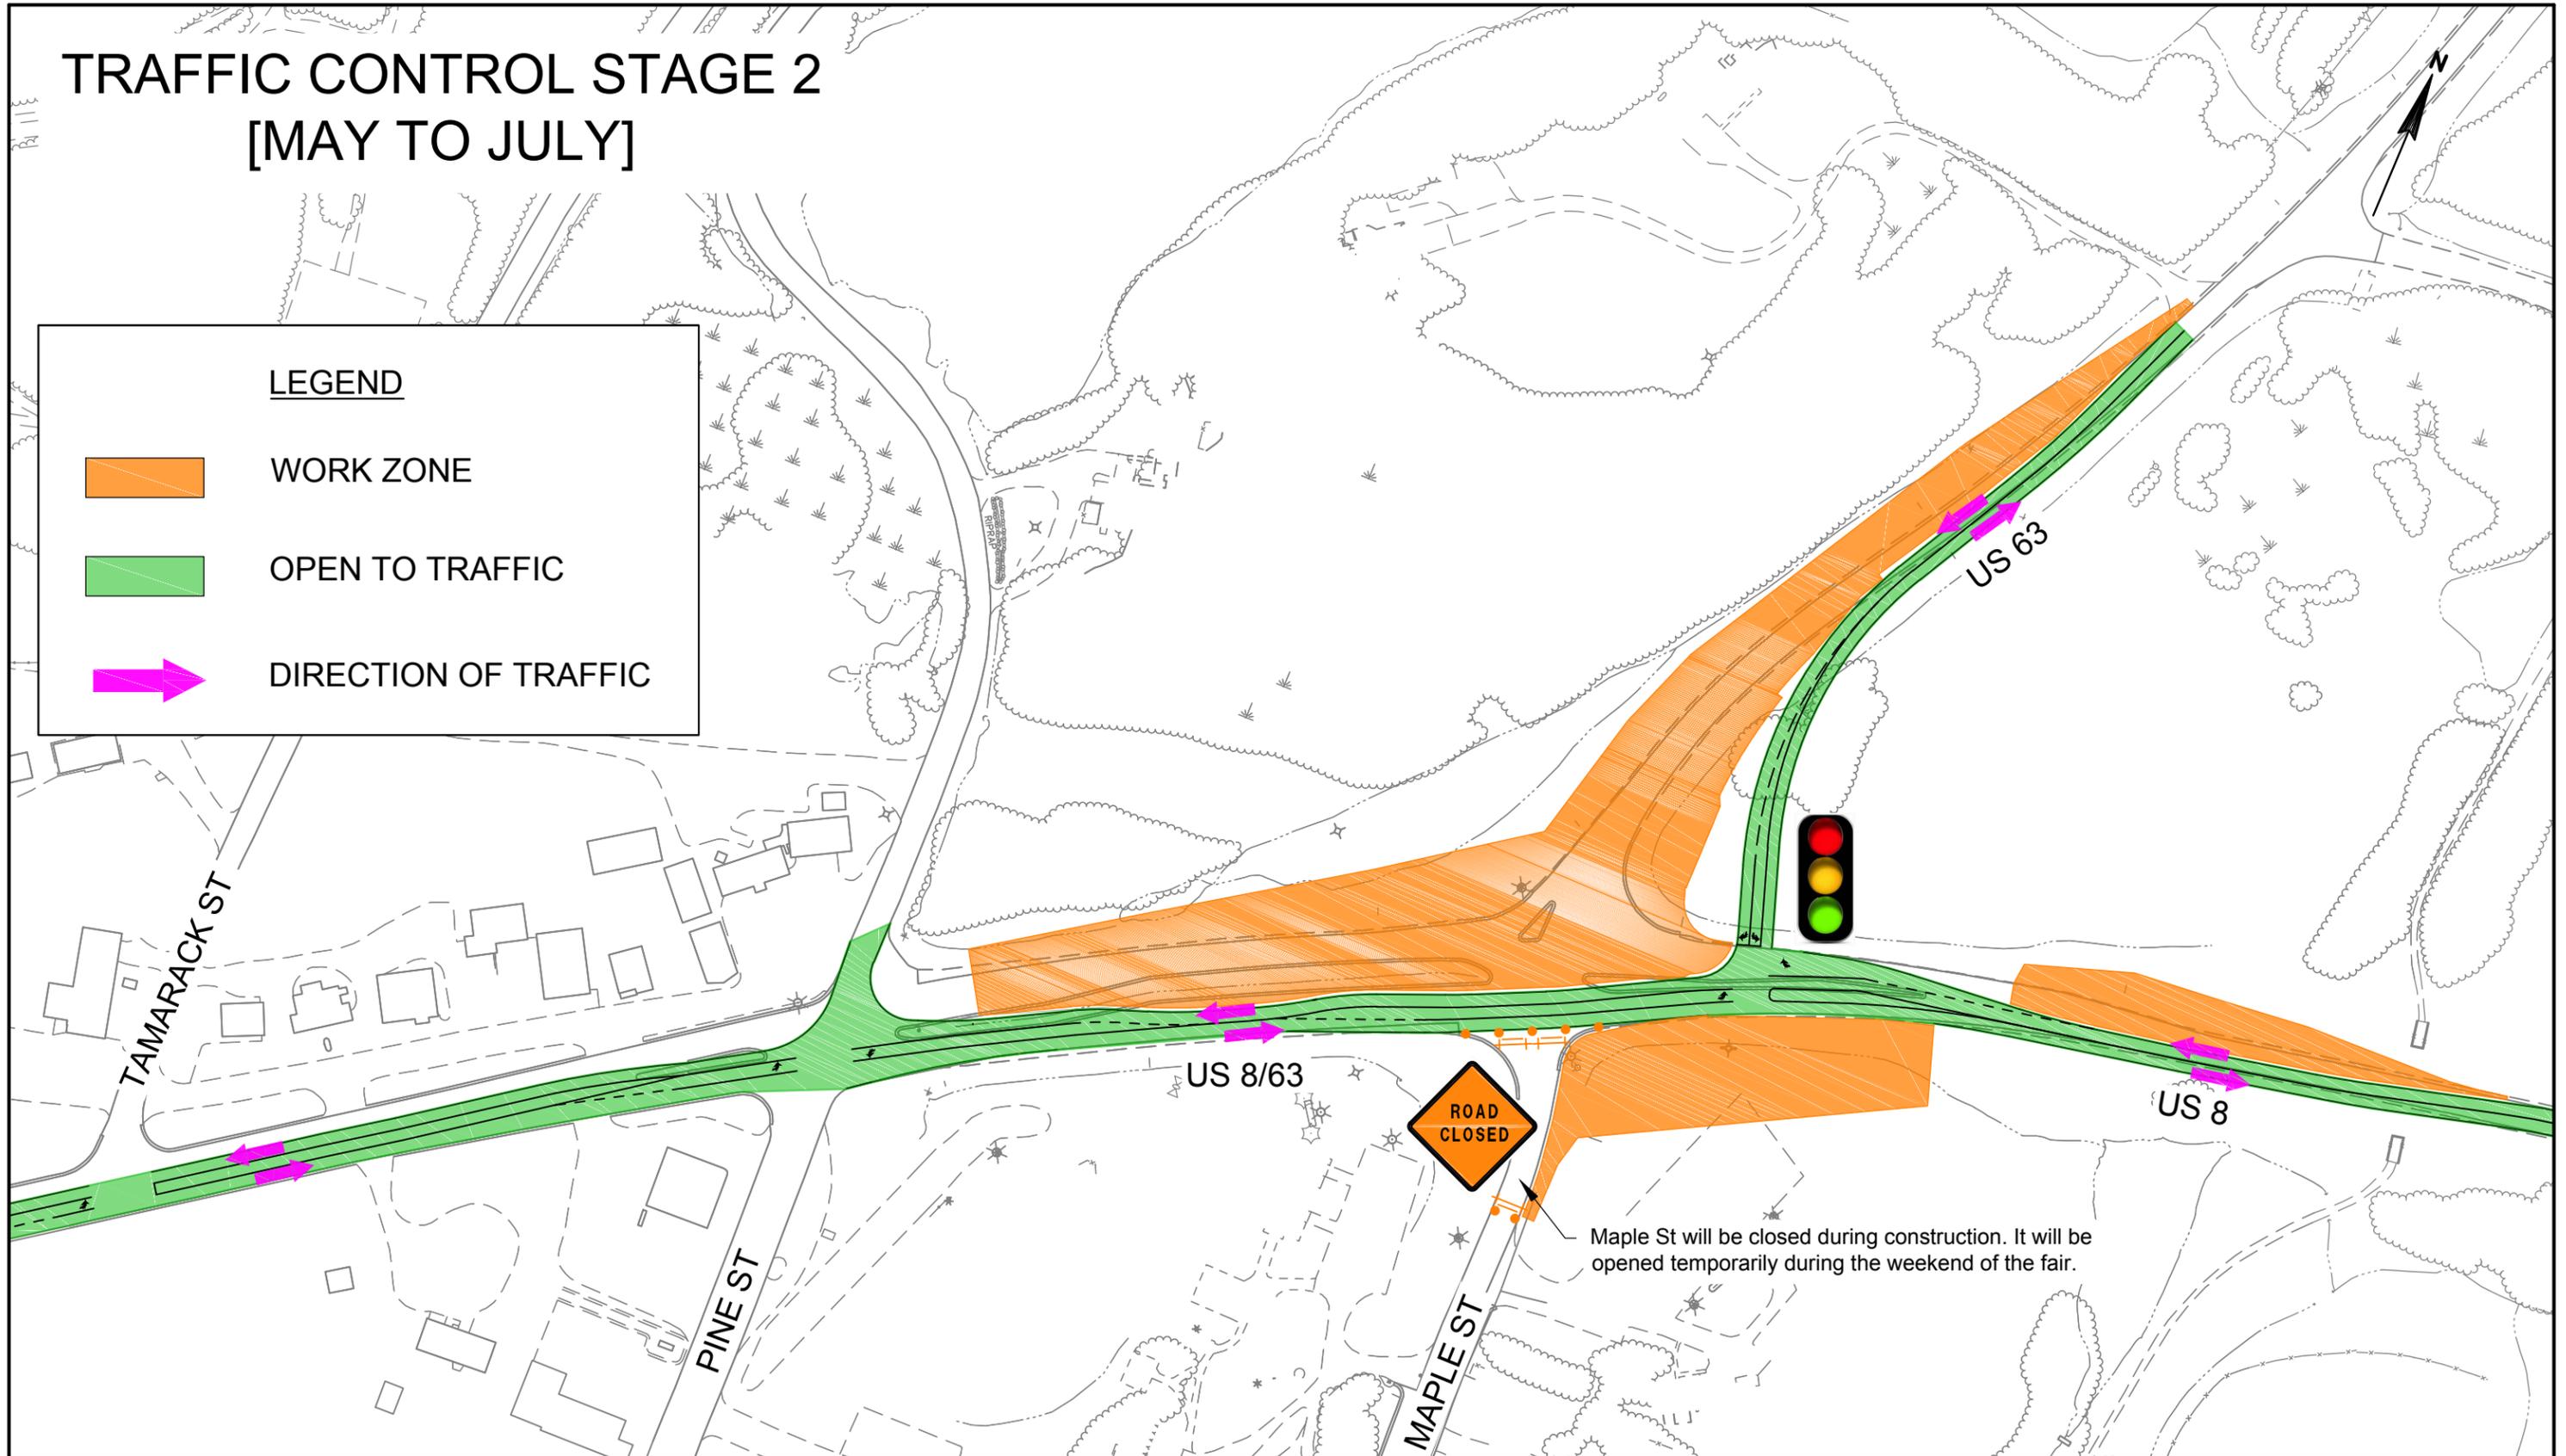

JUNE 2016

US 8 and US 63/MAPLE STREET
TURTLE LAKE, WI

STAGE 2 - CONSTRUCTION


SCALE
0 75 150

TRAFFIC CONTROL STAGE 3A [JULY TO SEPTEMBER]


LEGEND




WORK ZONE

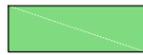

OPEN TO TRAFFIC

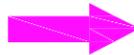

DIRECTION OF TRAFFIC

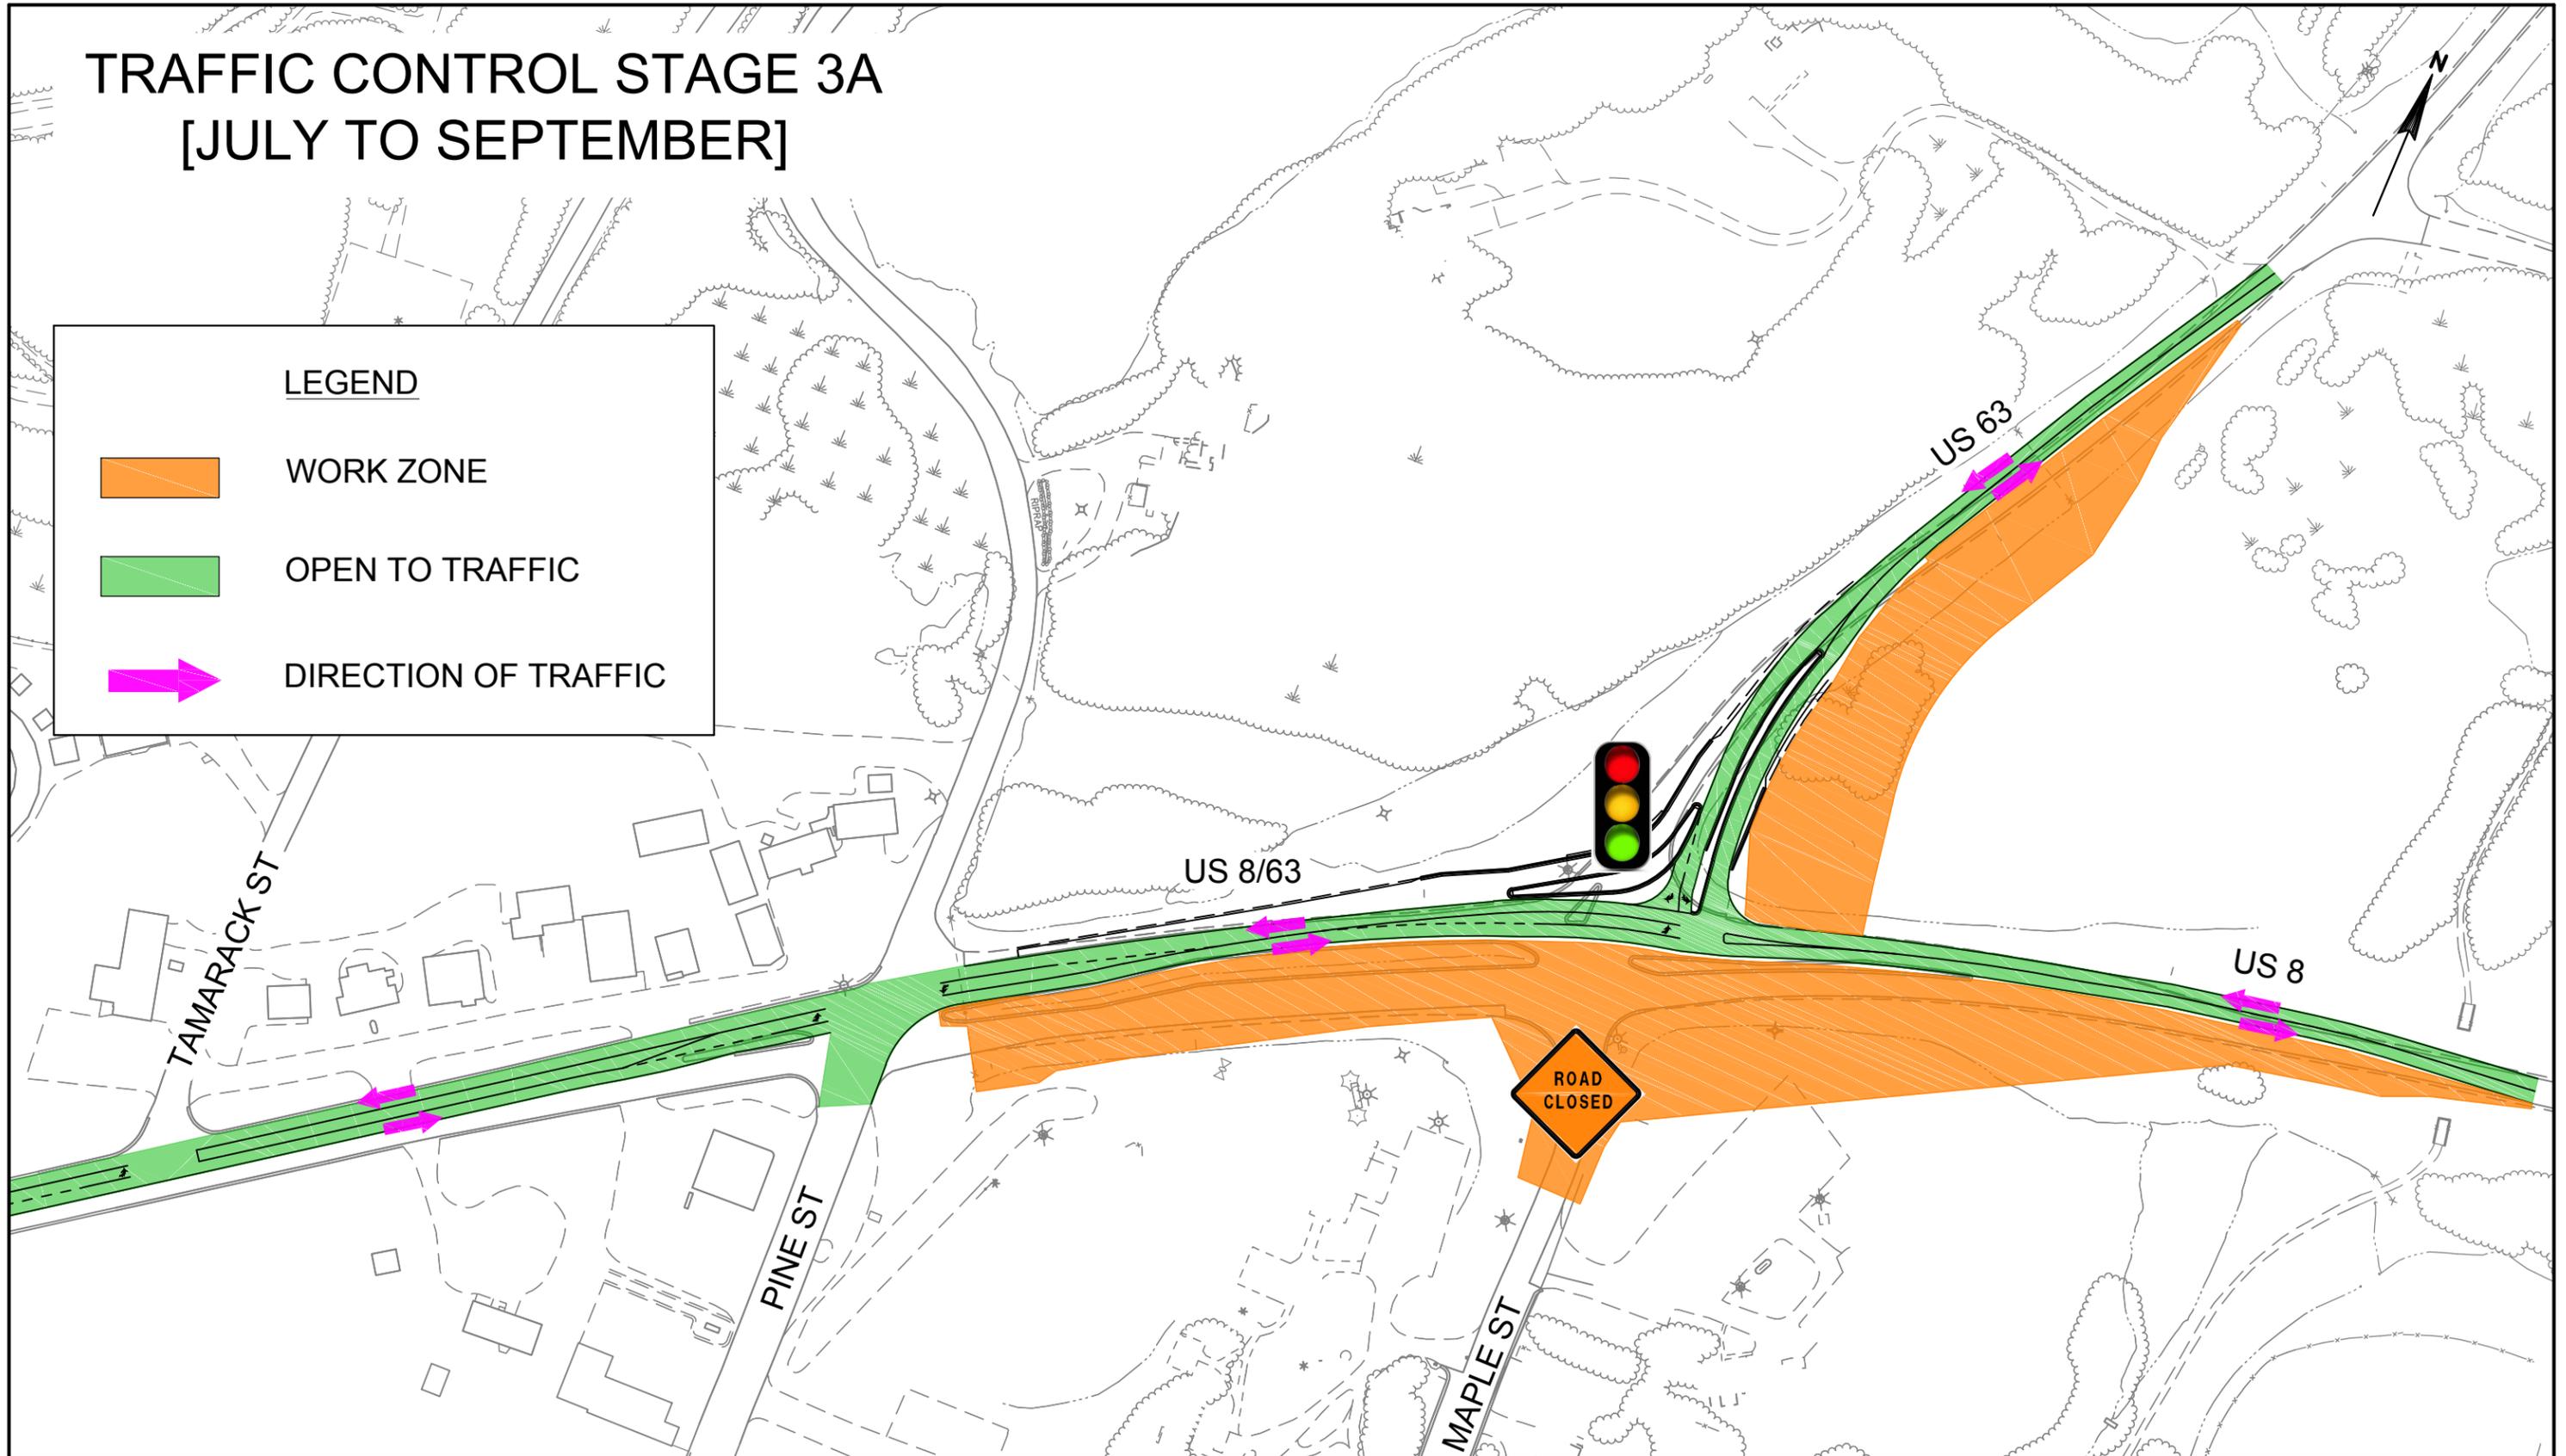

JUNE 2016



US 8 and US 63/MAPLE STREET
TURTLE LAKE, WI


STAGE 3A - CONSTRUCTION

SCALE
0 75 150

TRAFFIC CONTROL STAGE 3B [JULY TO SEPTEMBER]

LEGEND

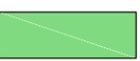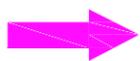-  WORK ZONE
-  OPEN TO TRAFFIC
-  DIRECTION OF TRAFFIC

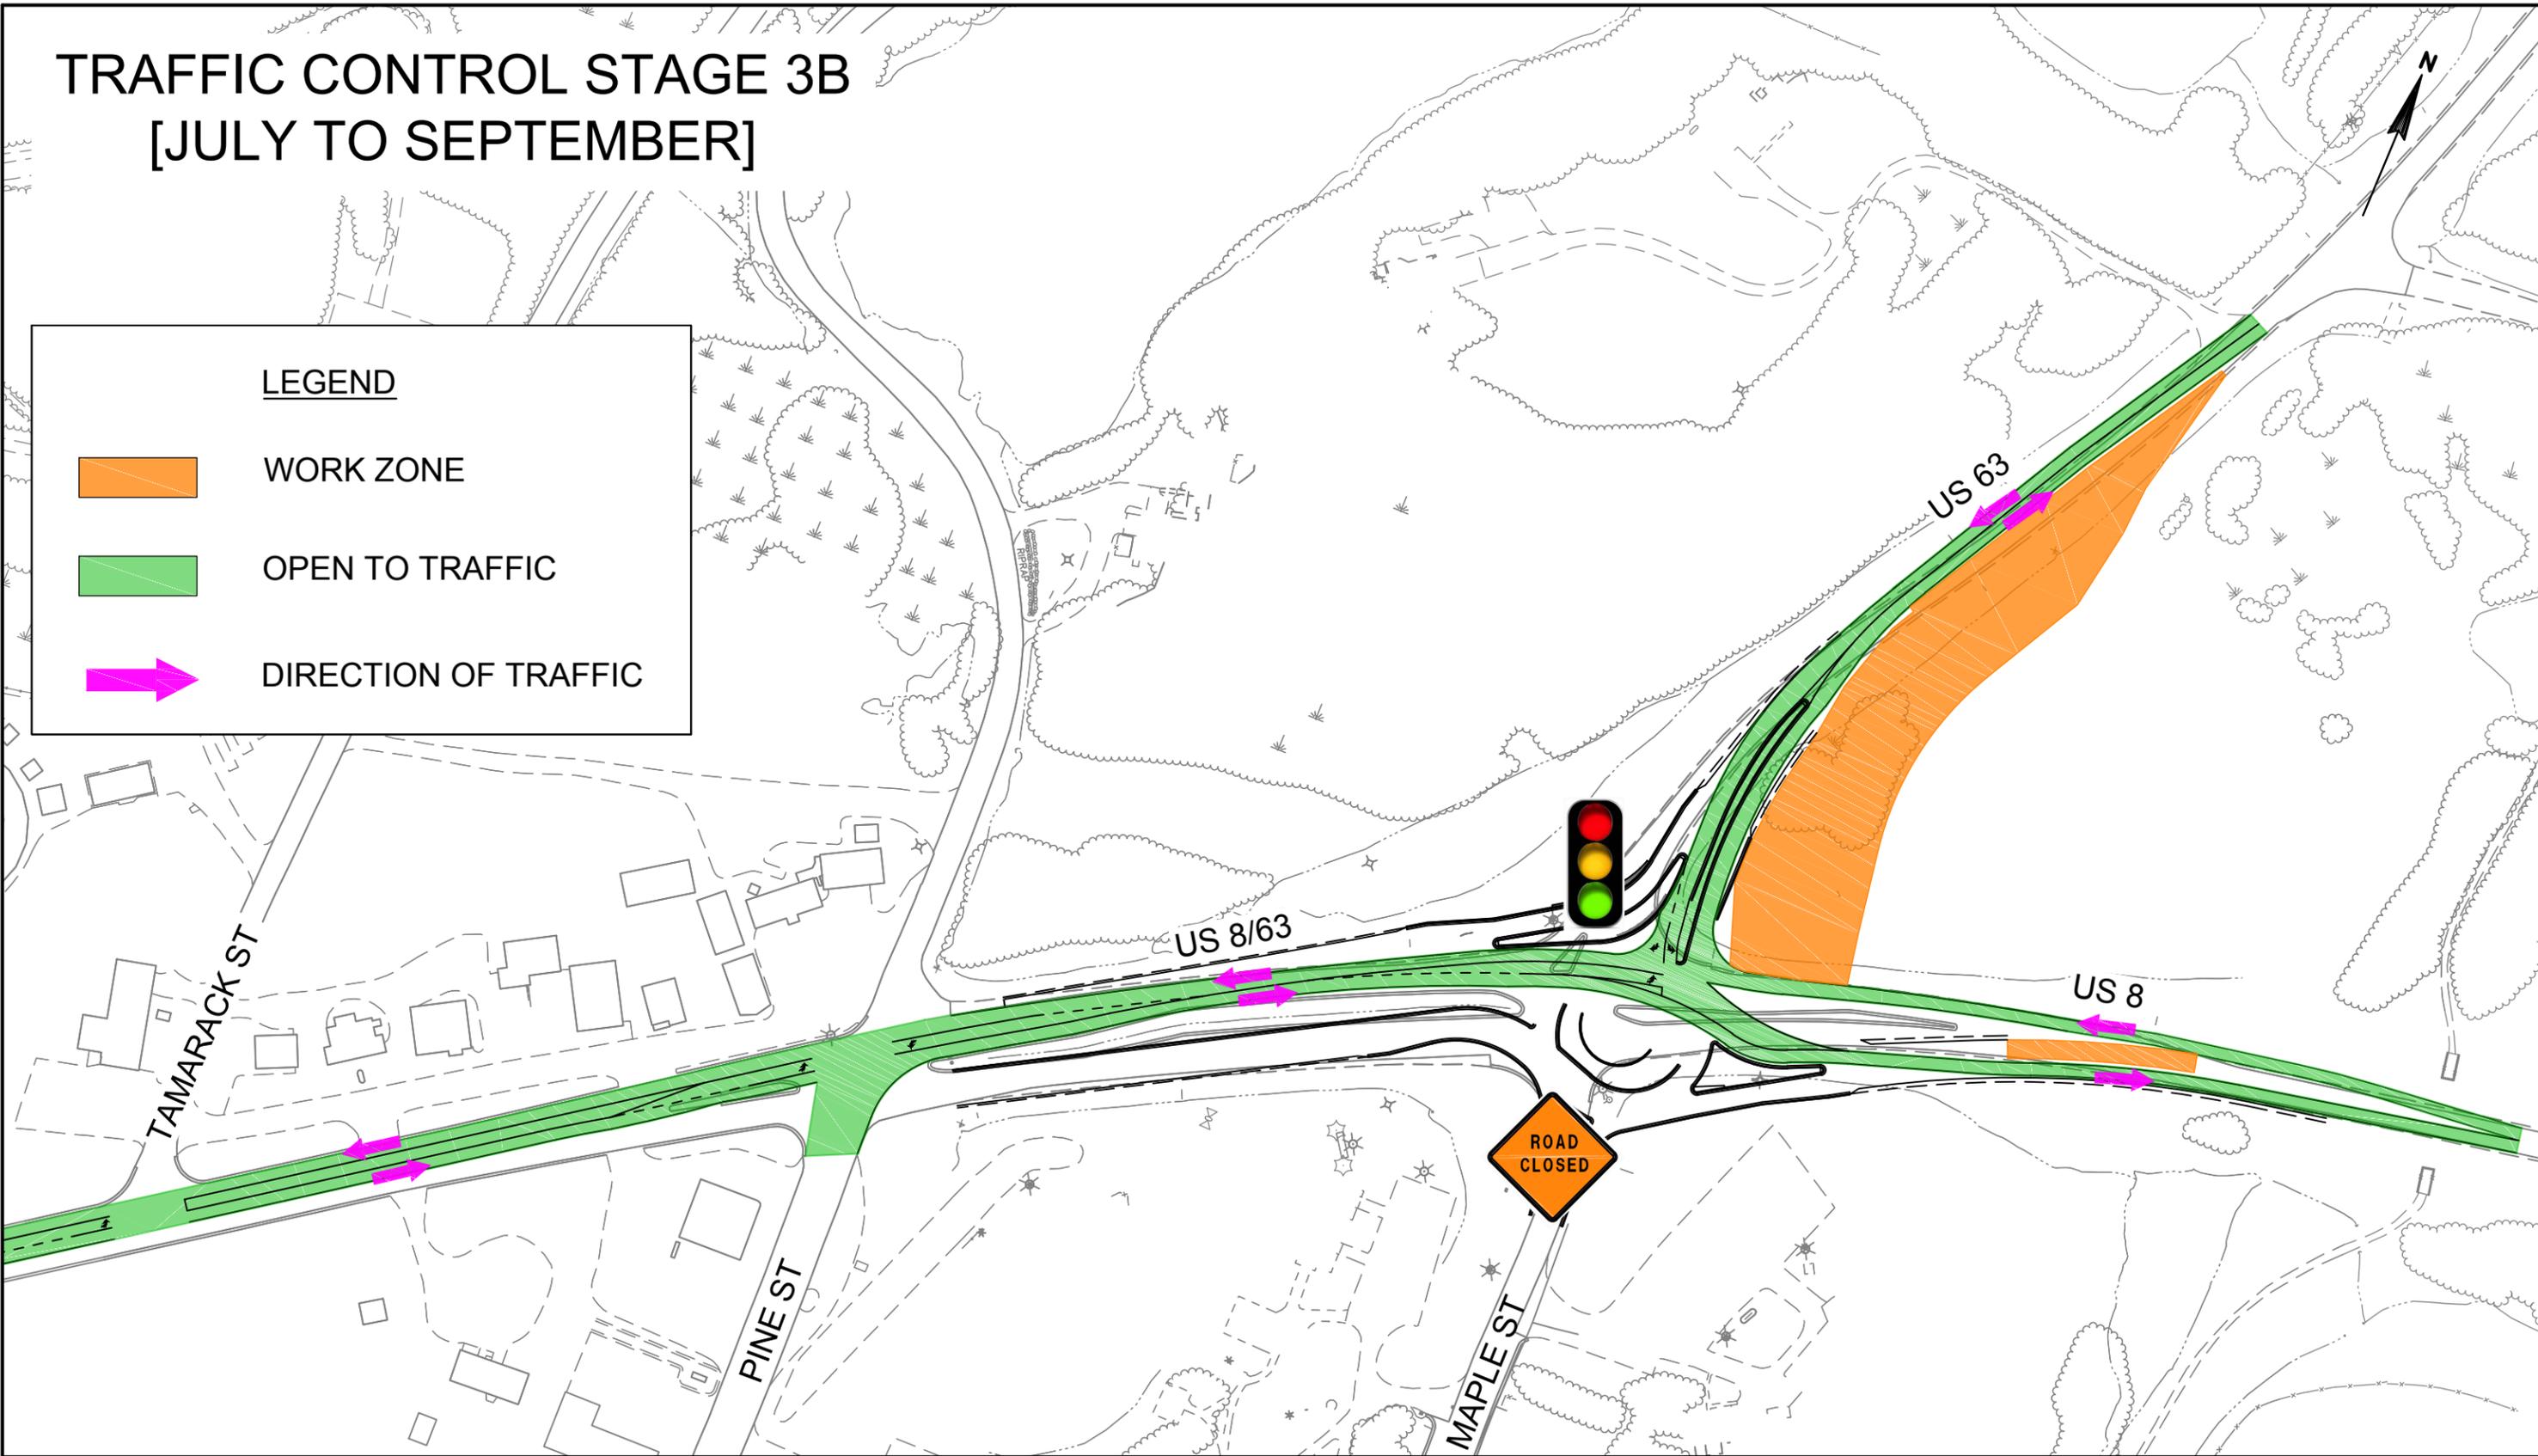

JUNE 2016

US 8 and US 63/MAPLE STREET
TURTLE LAKE, WI

STAGE 3B - CONSTRUCTION

SCALE
0 75 150

TRAFFIC CONTROL STAGE 4 [SEPTEMBER TO OCTOBER]

LEGEND




WORK ZONE



OPEN TO TRAFFIC



DIRECTION OF TRAFFIC

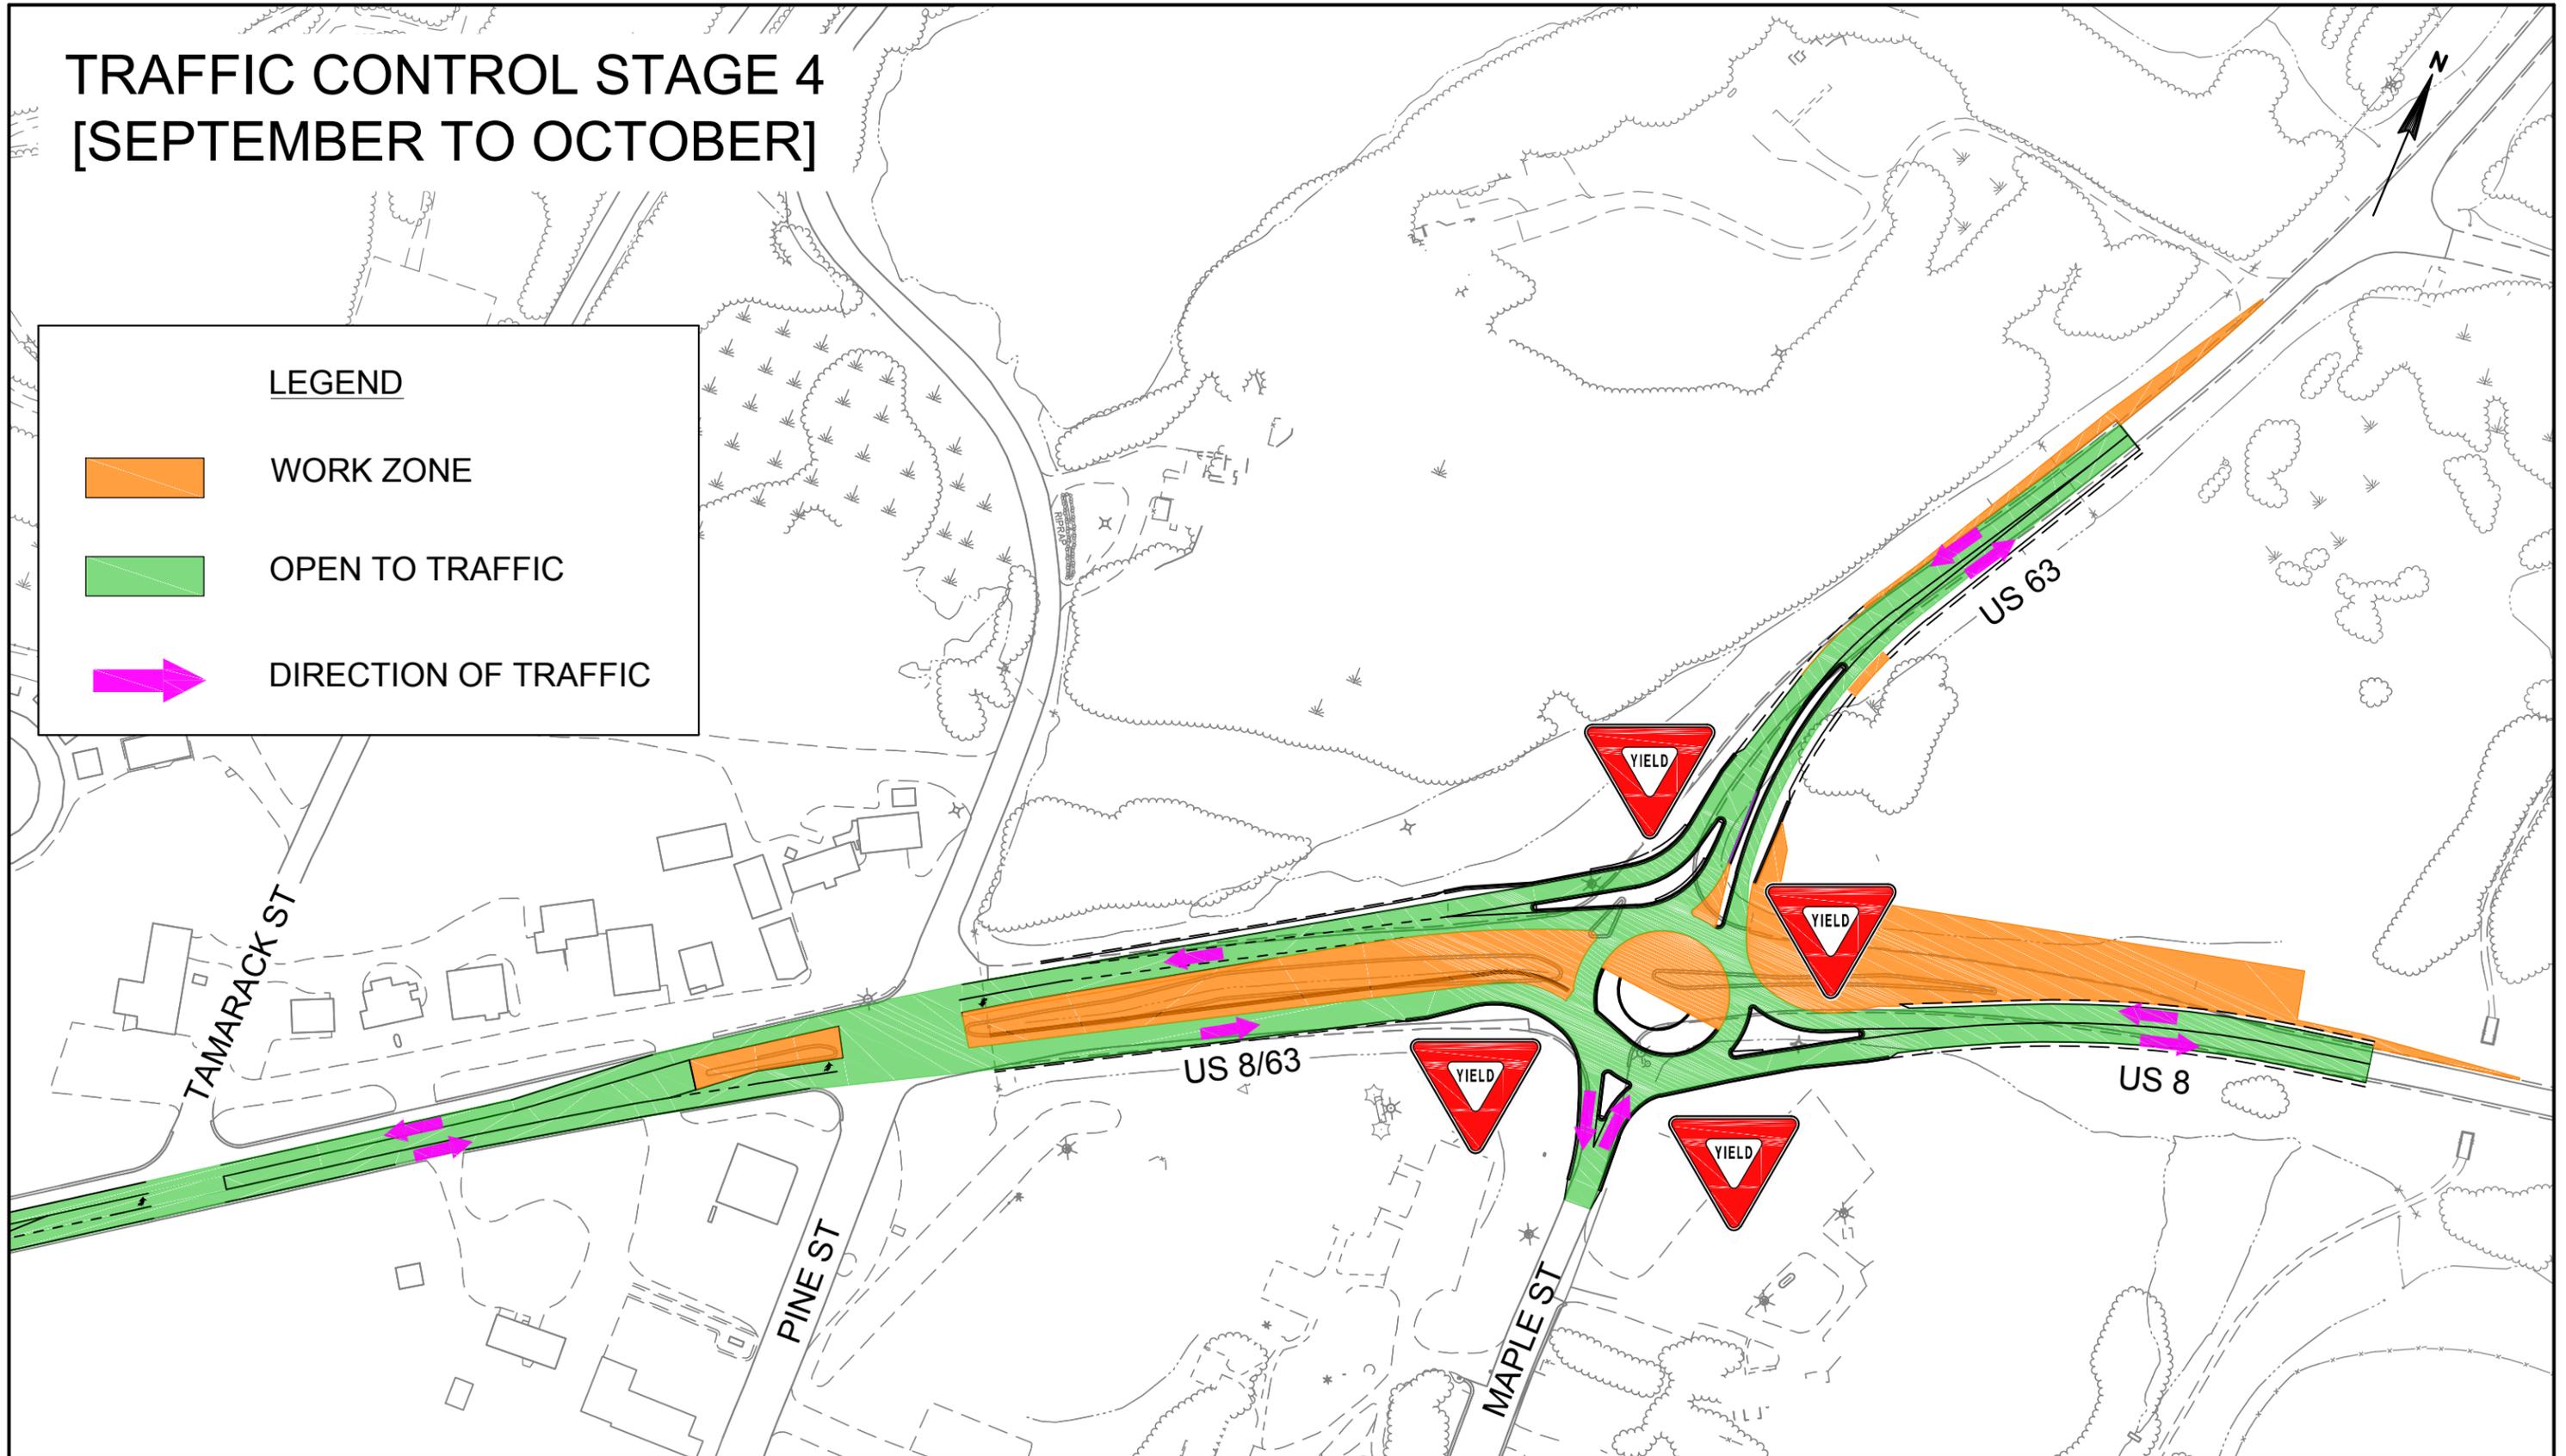

JUNE 2016

US 8 and US 63/MAPLE STREET
TURTLE LAKE, WI

STAGE 4 - CONSTRUCTION

SCALE
0 75 150