

WIS 50 Reconstruction Project

- Mainline
- Property Lines
- Sidewalk
- Concrete Barrier
- Retaining Wall
- Existing Bridge Replaced
- Existing Right of Way



Existing Signal



Potential Future Signal
(when signal warrants are met)



Access Road



Potential Relocation



Driveway Removed


N



1 inch = 300 feet

Page 1 of 6

DRAFT: PLANS ARE PRELIMINARY AND SUBJECT TO CHANGE

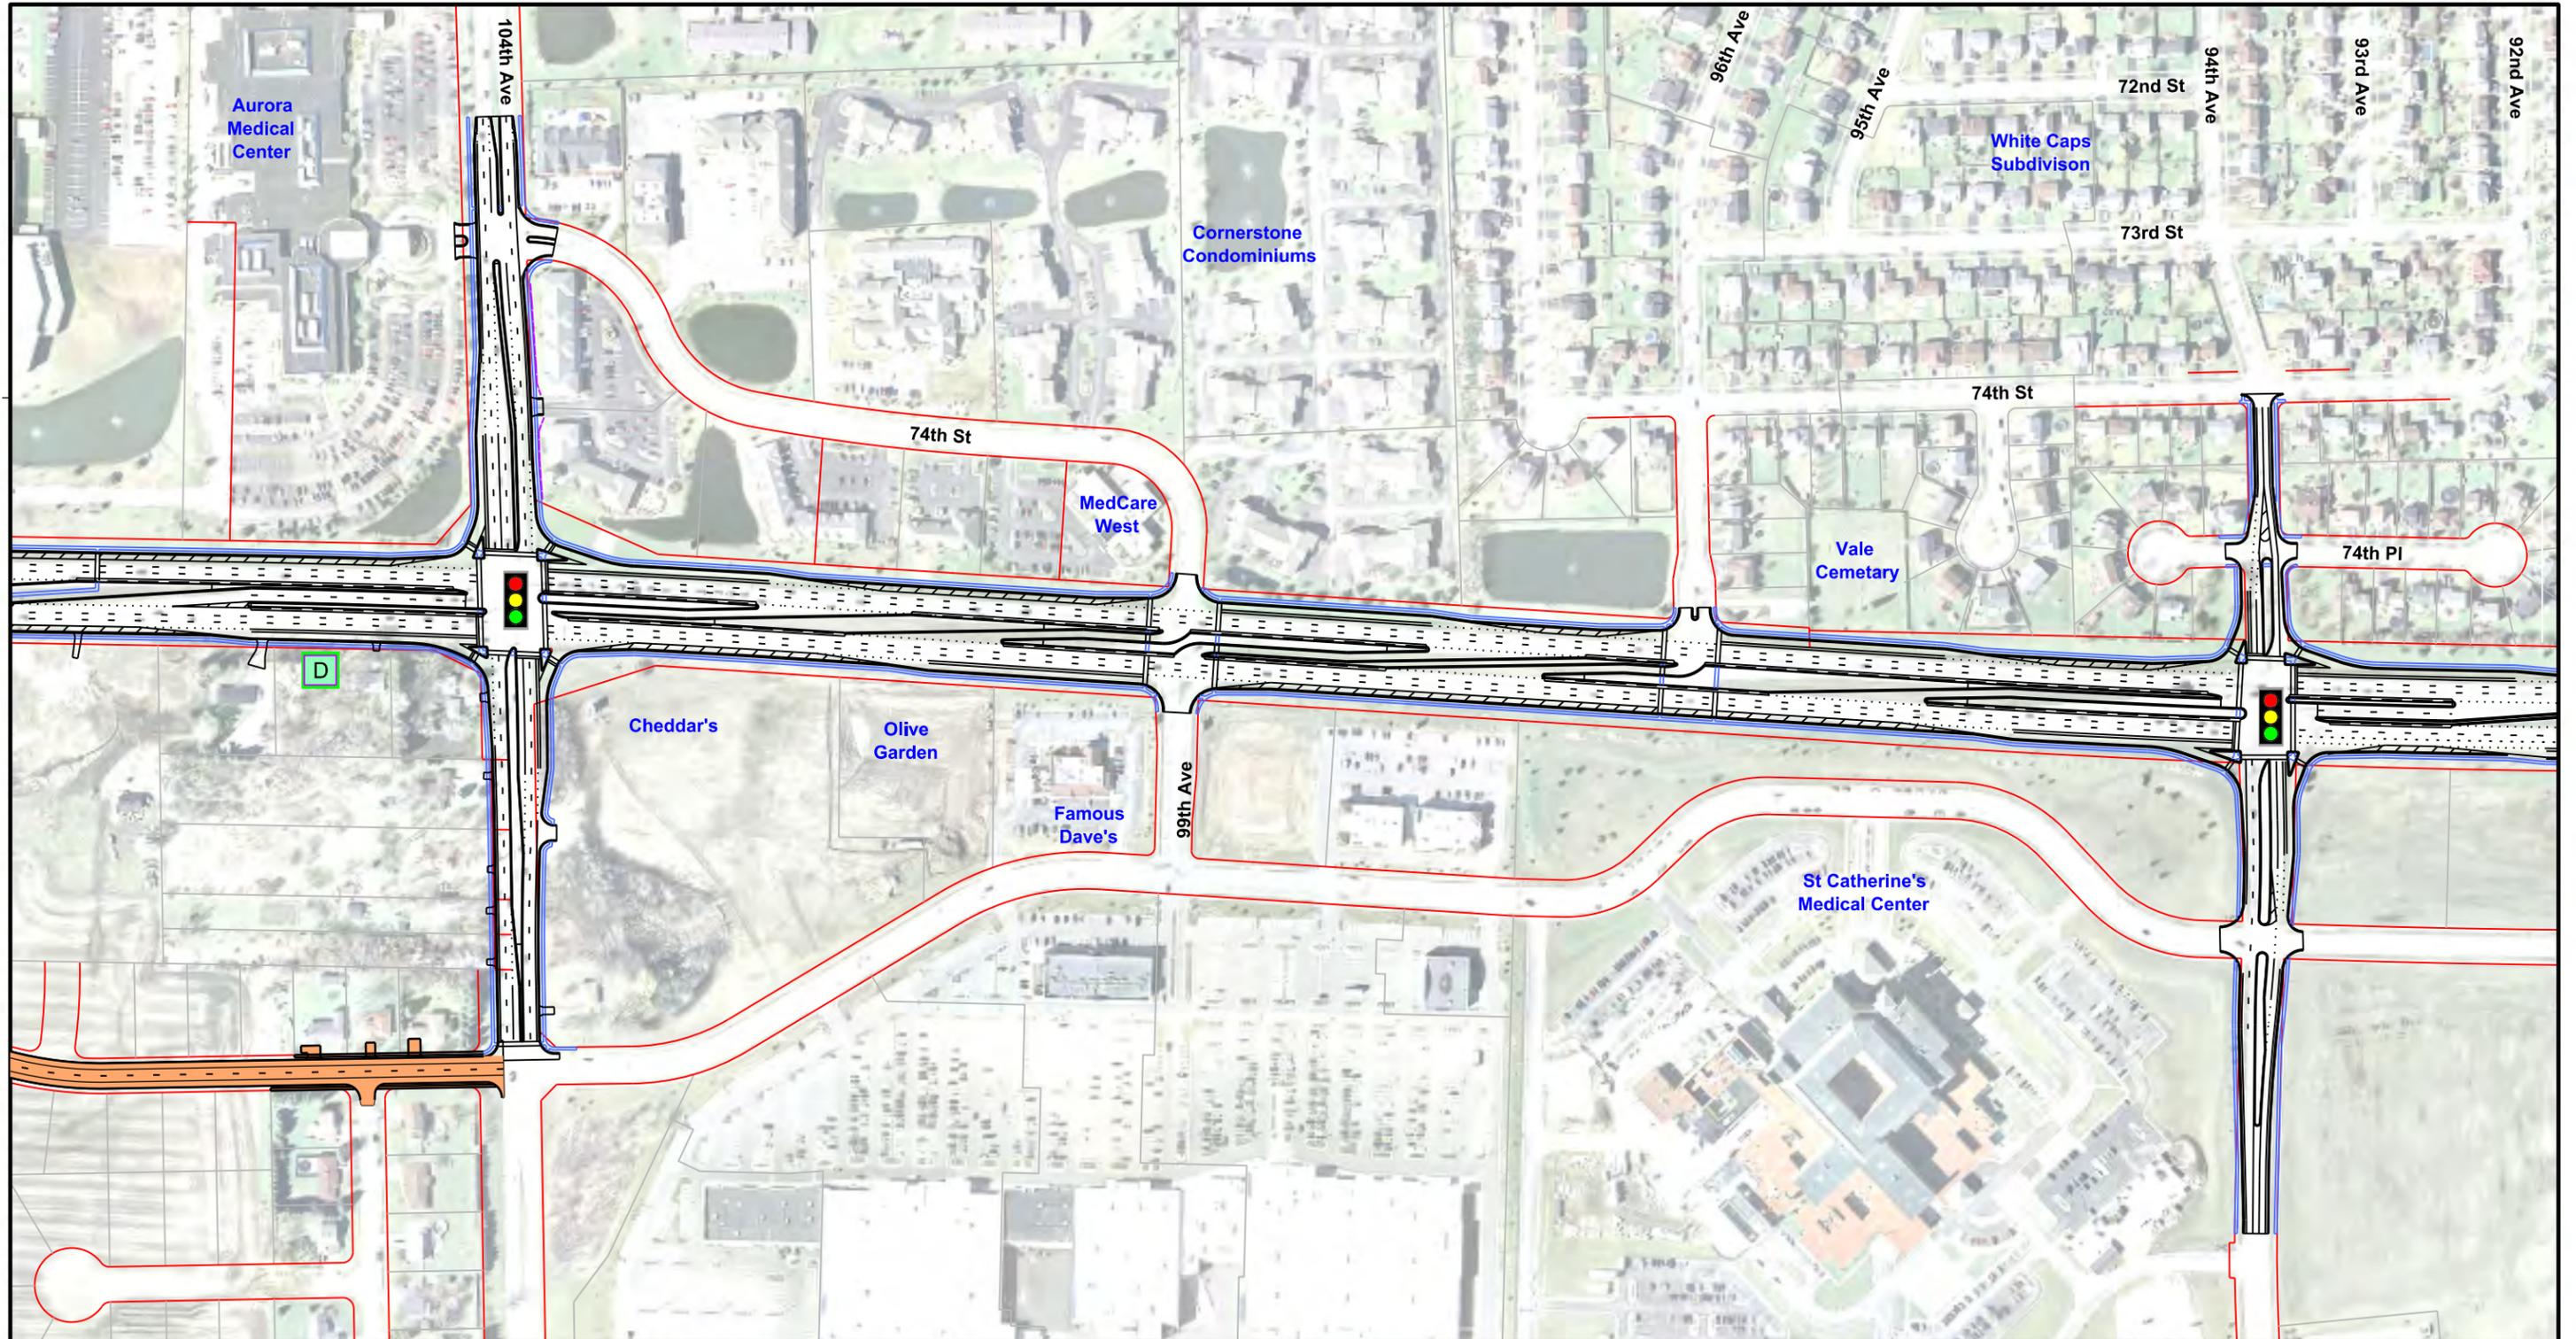

WIS 50 Reconstruction Project

- Mainline
- Sidewalk
- Retaining Wall
- Existing Right of Way
- Property Lines
- Concrete Barrier
- Existing Bridge Replaced



Existing Signal



Potential Future Signal
(when signal warrants are met)



Access Road



Potential Relocation



Driveway Removed

N



1 inch = 300 feet

Page 2 of 6

Map created: January 2014