


# DRAFT: PLANS ARE PRELIMINARY AND SUBJECT TO CHANGE

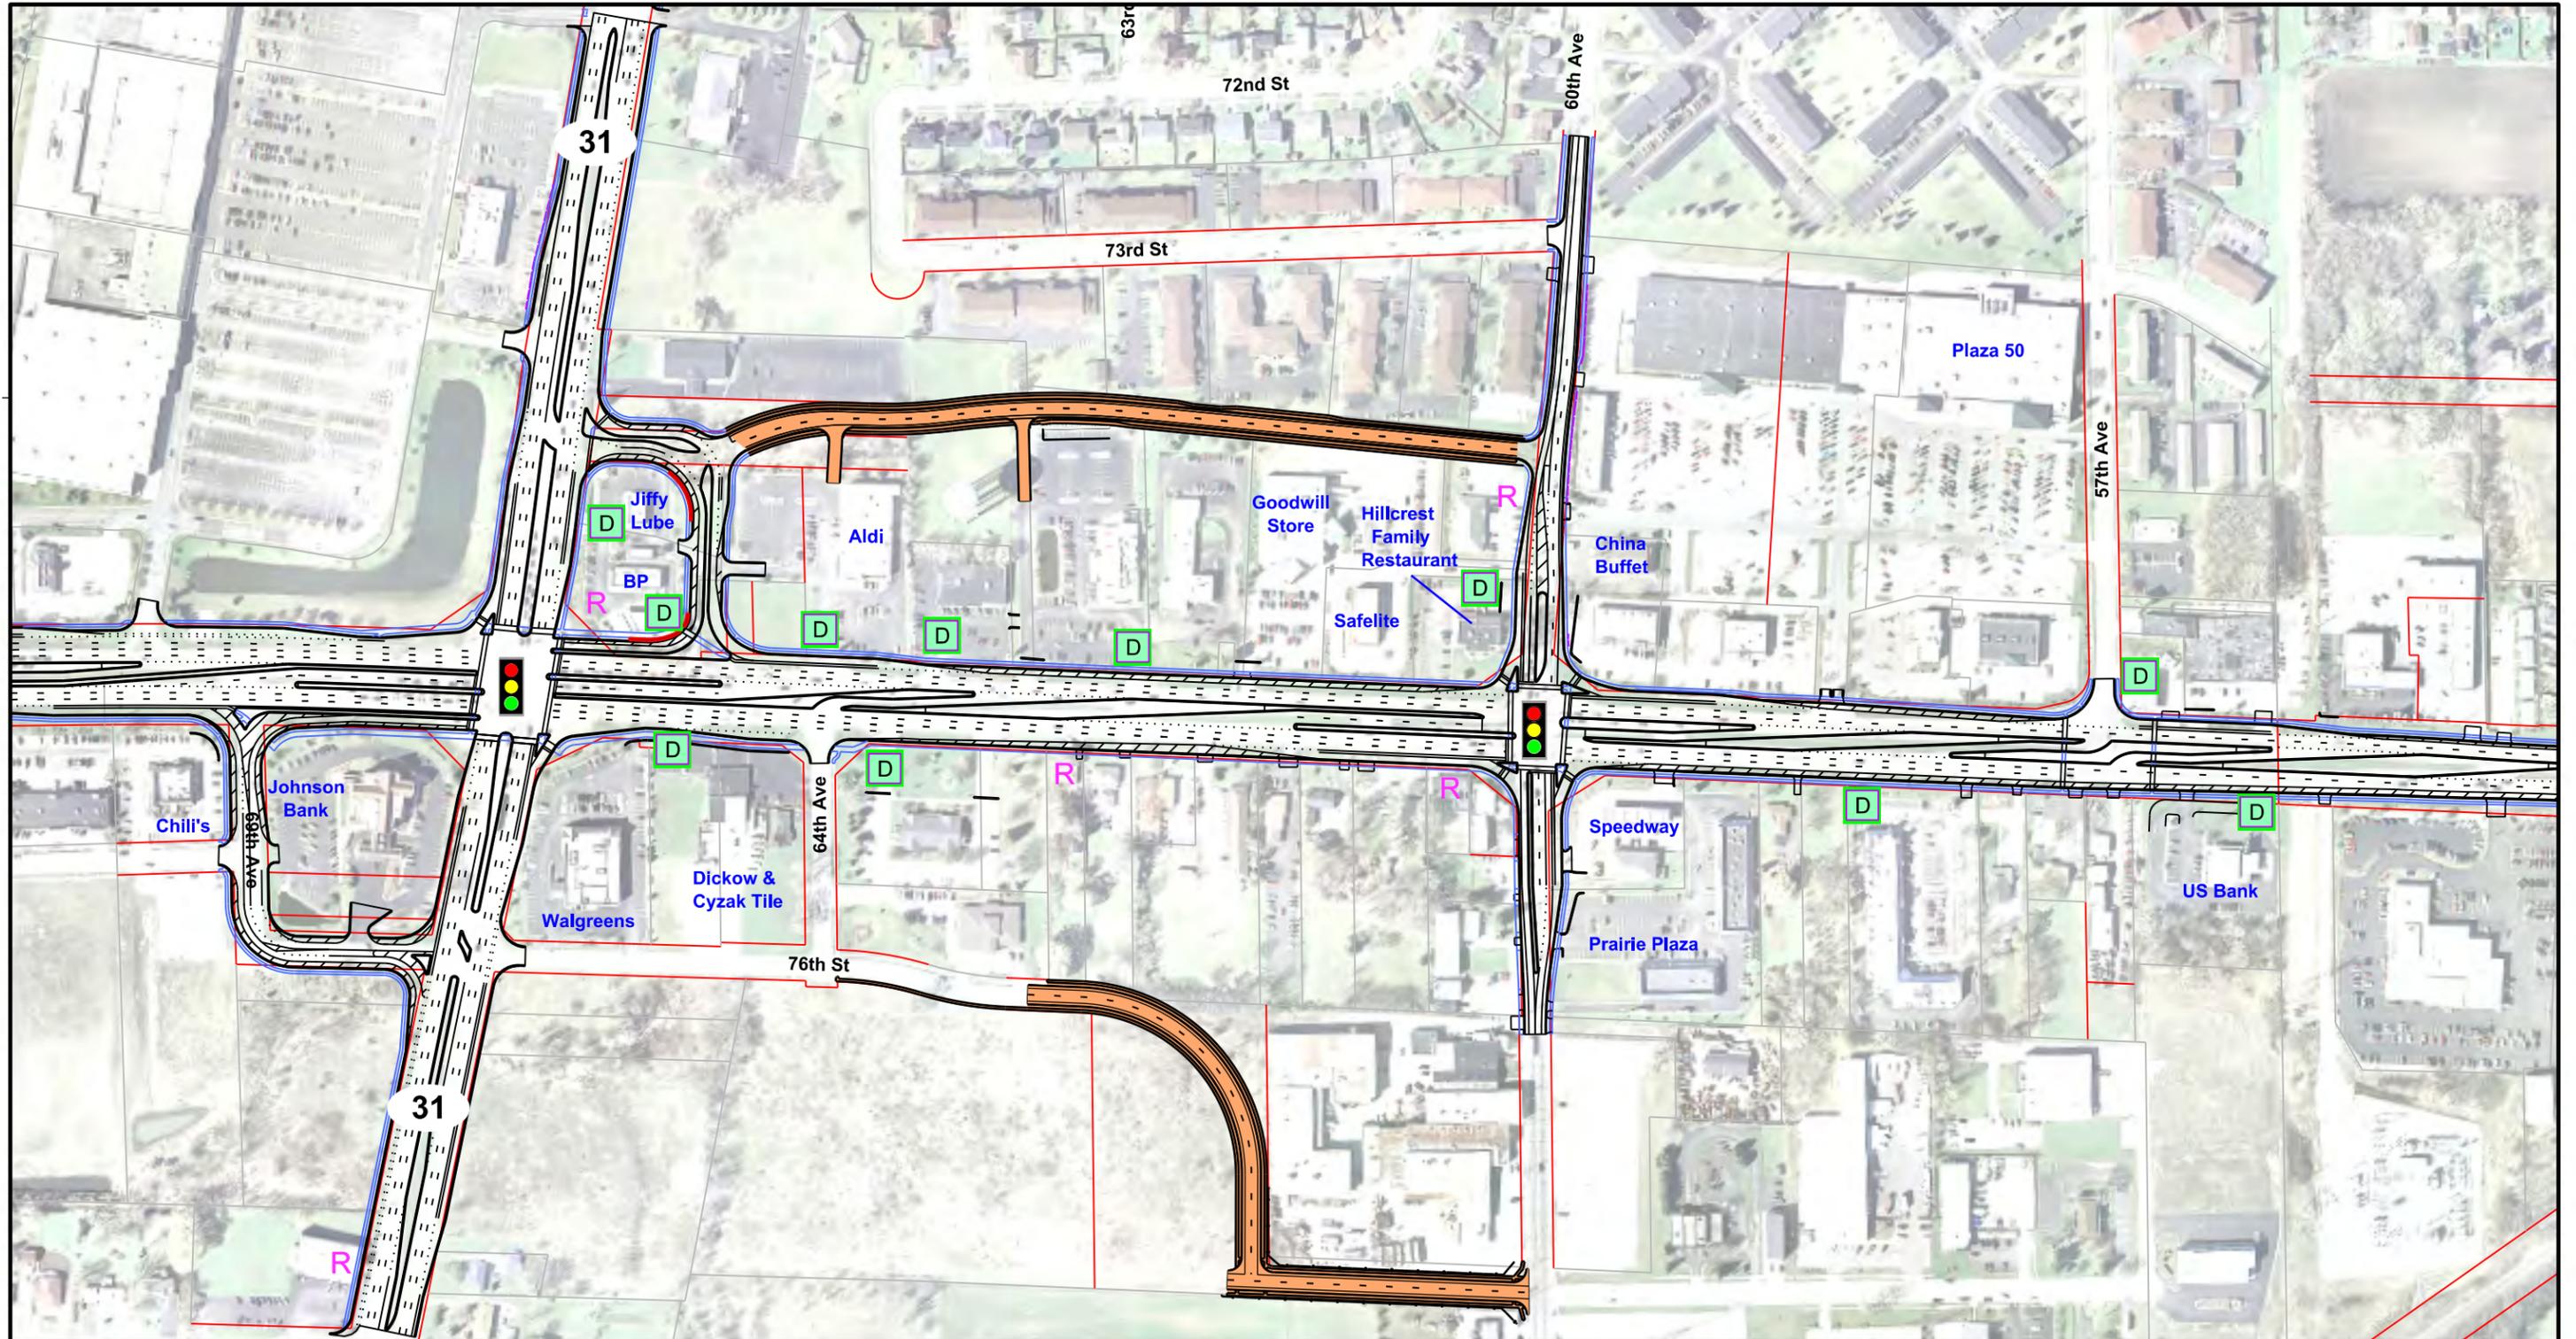

## WIS 50 Reconstruction Project

- Mainline
- Sidewalk
- Retaining Wall
- Existing Right of Way
- Property Lines
- Concrete Barrier
- Existing Bridge Replaced



Existing Signal



Potential Future Signal  
(when signal warrants are met)



Access Road



Potential Relocation




Driveway Removed

N



1 inch = 300 feet  
Page 5 of 6

**DRAFT: PLANS ARE PRELIMINARY AND SUBJECT TO CHANGE**

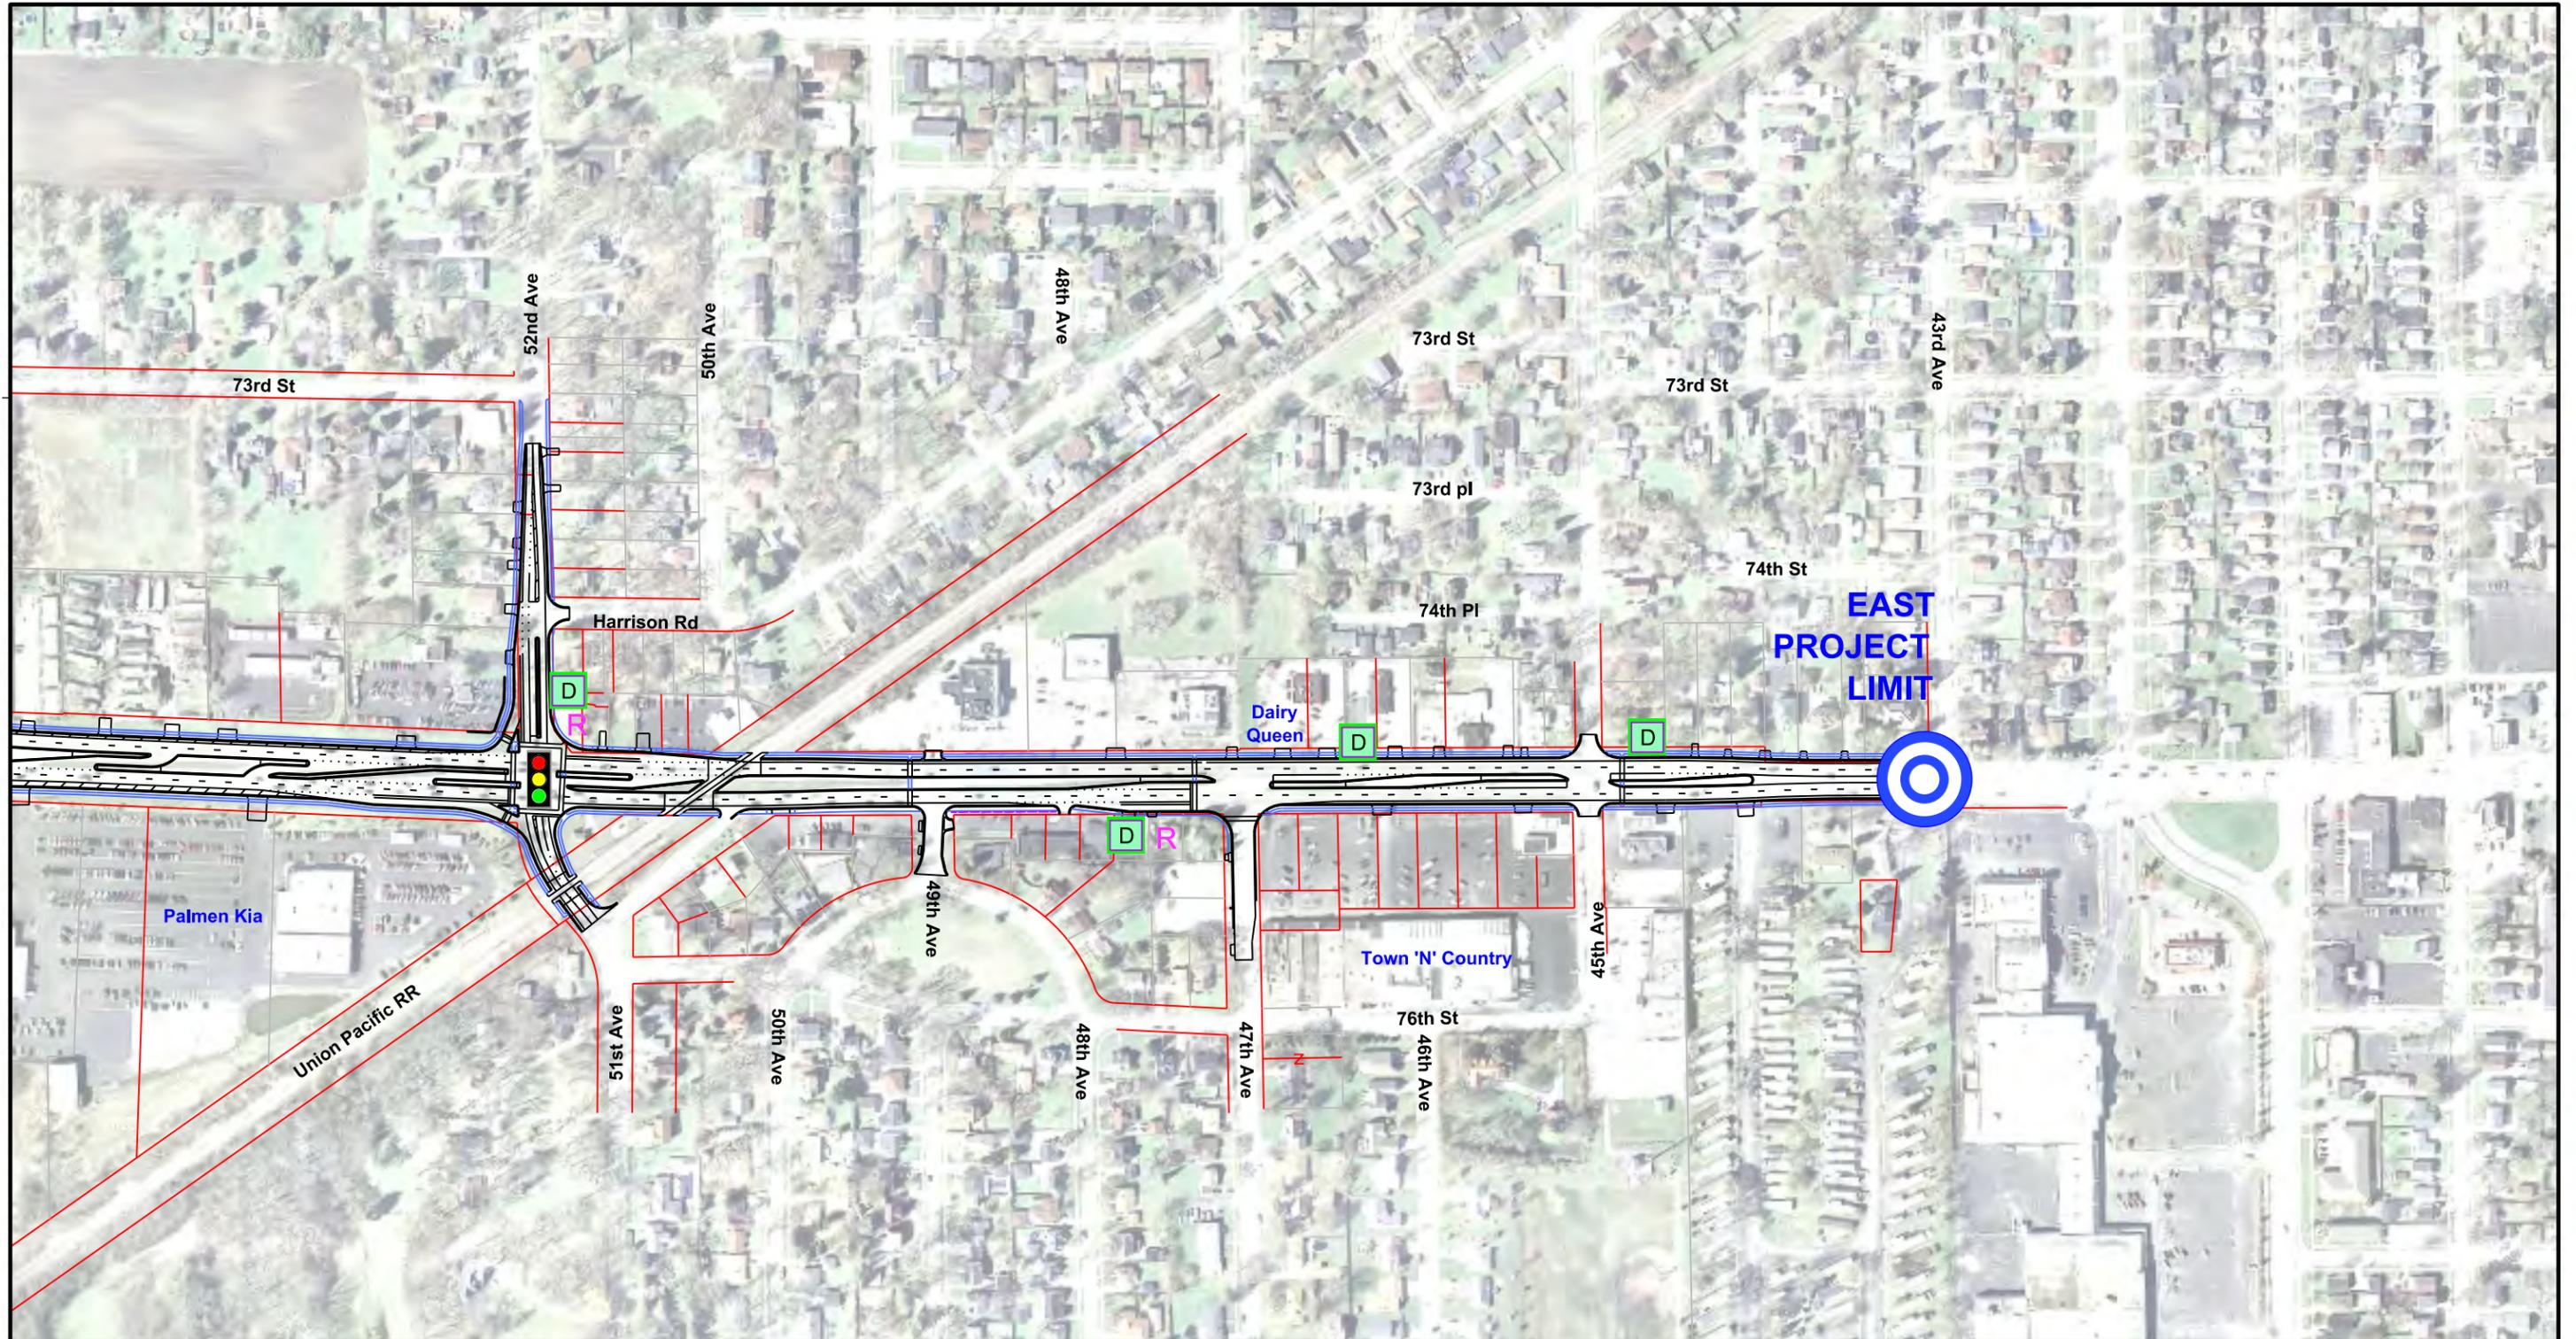

**WIS 50 Reconstruction Project**

-  Mainline
-  Sidewalk
-  Retaining Wall
-  Existing Right of Way
-  Property Lines
-  Concrete Barrier
-  Existing Bridge Replaced



Existing Signal



Potential Future Signal  
(when signal warrants are met)



Access Road



Potential Relocation



Driveway Removed

N



1 inch = 300 feet

Page 6 of 6