


LEGEND					
	POTENTIAL INTERCHANGE ALLOWED		PROPOSED ROADWAY		ACCESS REMOVAL
	POTENTIAL INTERCHANGE NOT ALLOWED		PROPOSED CUL-DE-SAC		TYPE Residential
	EXISTING INTERCHANGE		PROPOSED STRUCTURE		Agricultural
	EXISTING GRADE SEPARATION		OBLITERATE ROADWAY		Commercial
	APPROXIMATE WETLAND BOUNDARY		POTENTIAL RELOCATION		Utility
	HISTORICAL BUILDING		APPROXIMATE WETLAND INTER-BOUNDARY DIVISION & TYPE		Cemetery
			E1Kg		

US 151 FREEWAY STUDY PRELIMINARY CONCEPTS - ALTERNATIVE 2B -


**PROPOSED INTERCHANGE AT CTH S, CTH DE
PROPOSED OVERPASS AT SALEM ROAD, FOREST ROAD**

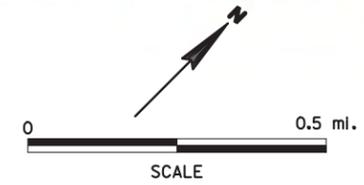

PROJECT ID: 1110-00-09
COLUMBUS TO WAUPUN
DODGE COUNTY




**AVRES
ASSOCIATES**

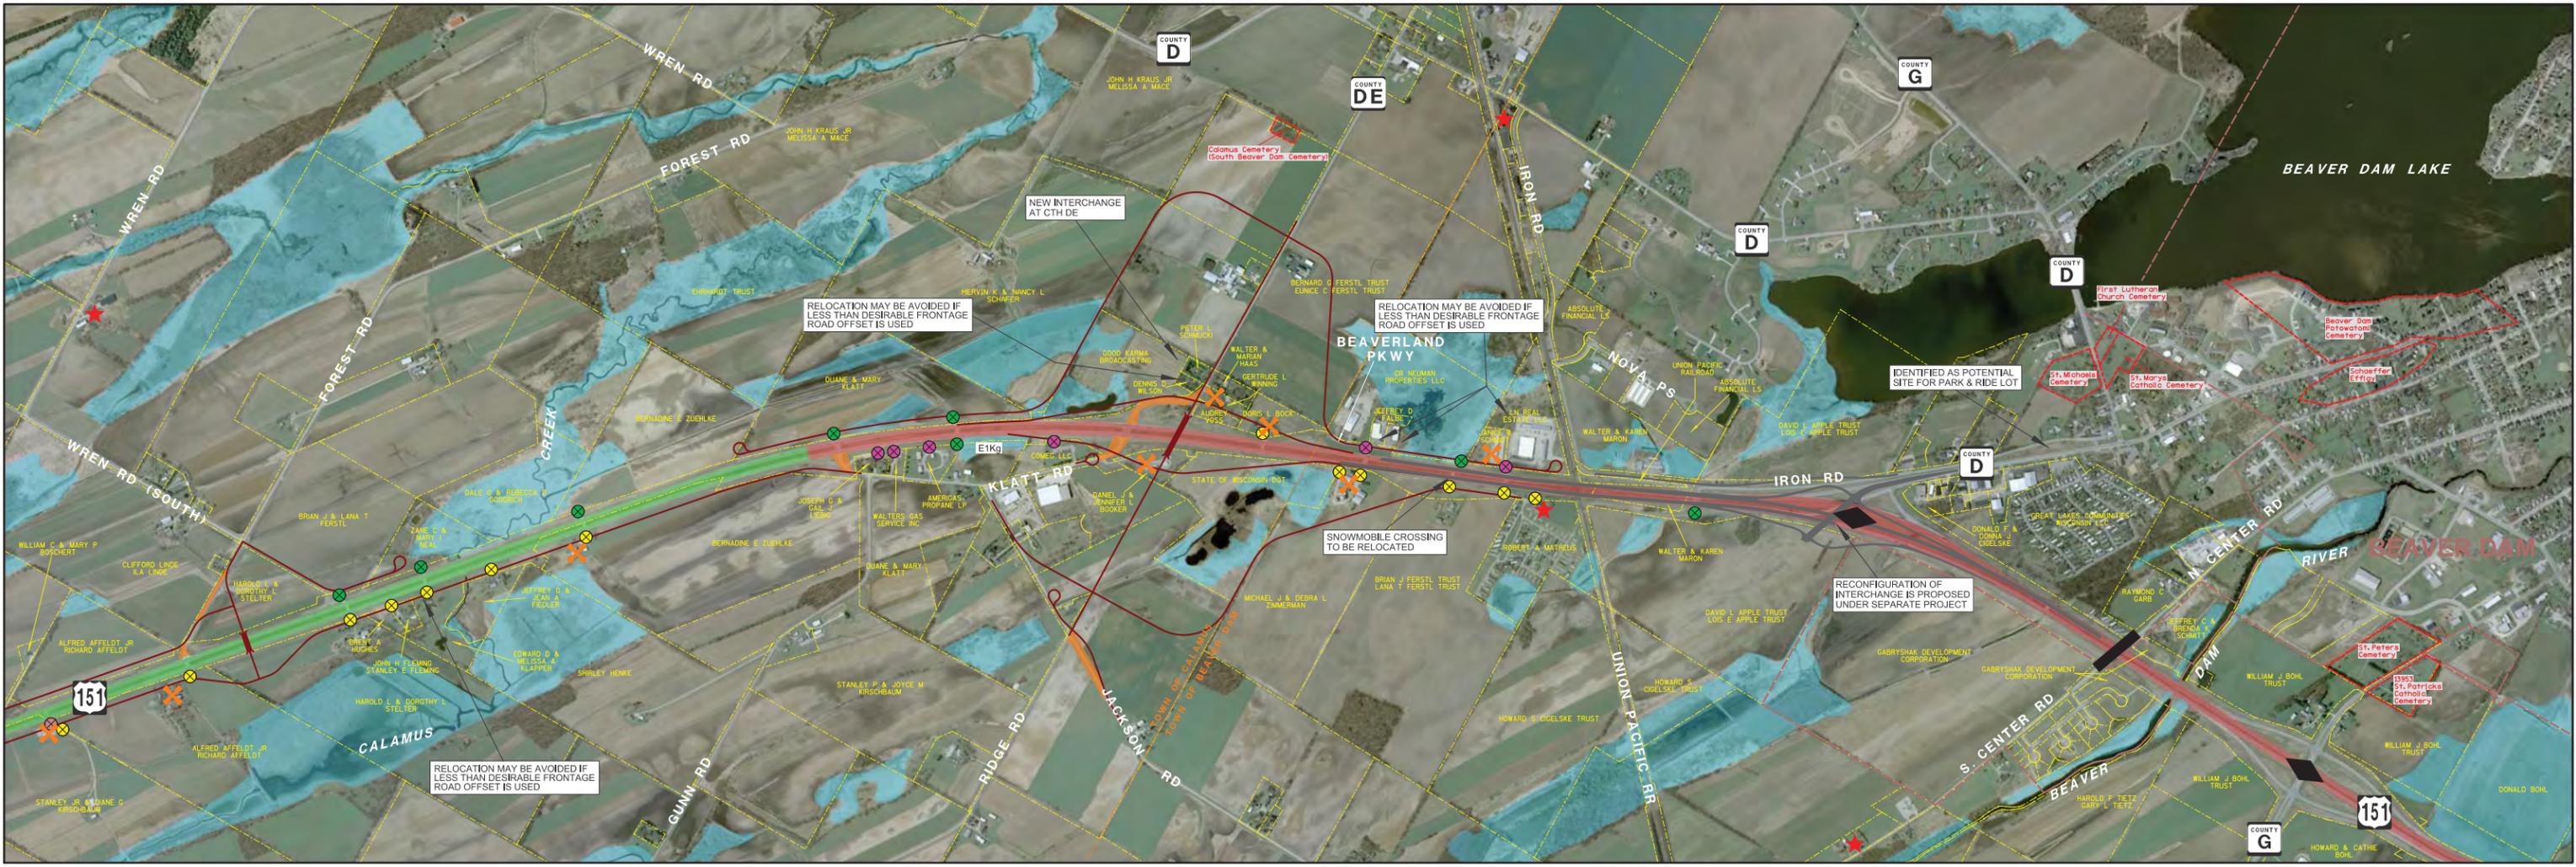

LEGEND			
	POTENTIAL INTERCHANGE ALLOWED		ACCESS REMOVAL
	POTENTIAL INTERCHANGE NOT ALLOWED		TYPE Residential
	EXISTING INTERCHANGE		Agricultural
	EXISTING GRADE SEPARATION		Commercial
	APPROXIMATE WETLAND BOUNDARY		Utility
	HISTORICAL BUILDING		Cemetery
	PROPOSED ROADWAY		ACCESS REMOVAL
	PROPOSED CUL-DE-SAC		TYPE Residential
	PROPOSED STRUCTURE		Agricultural
	OBLITERATE ROADWAY		Commercial
	POTENTIAL RELOCATION		Utility
	APPROXIMATE WETLAND INTER-BOUNDARY DIVISION & TYPE		Cemetery

US 151 FREEWAY STUDY PRELIMINARY CONCEPTS - ALTERNATIVE 2B -

**PROPOSED INTERCHANGE AT CTH S, CTH DE
PROPOSED OVERPASS AT SALEM ROAD, FOREST ROAD**

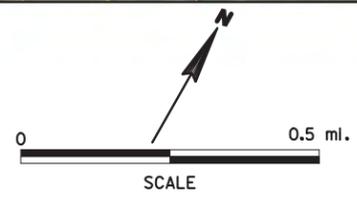

PROJECT ID: 1110-00-09
COLUMBUS TO WAUPUN
DODGE COUNTY

