



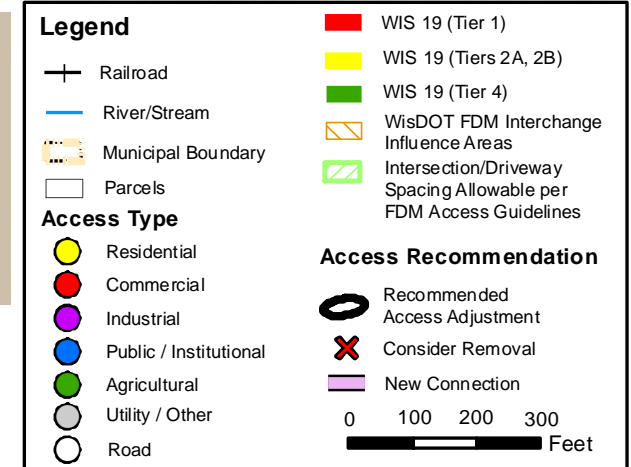
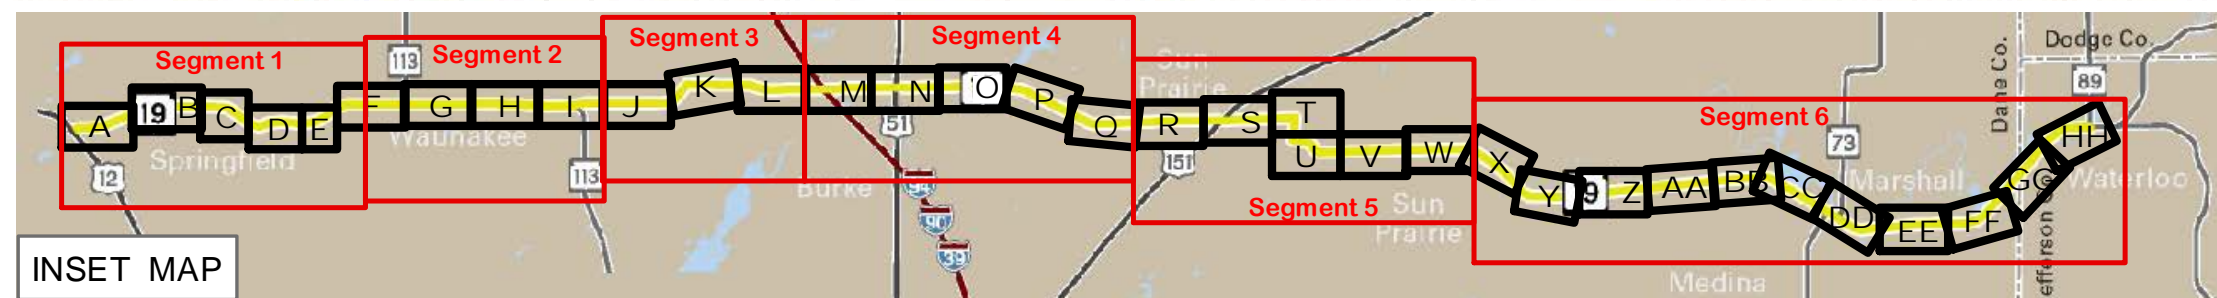
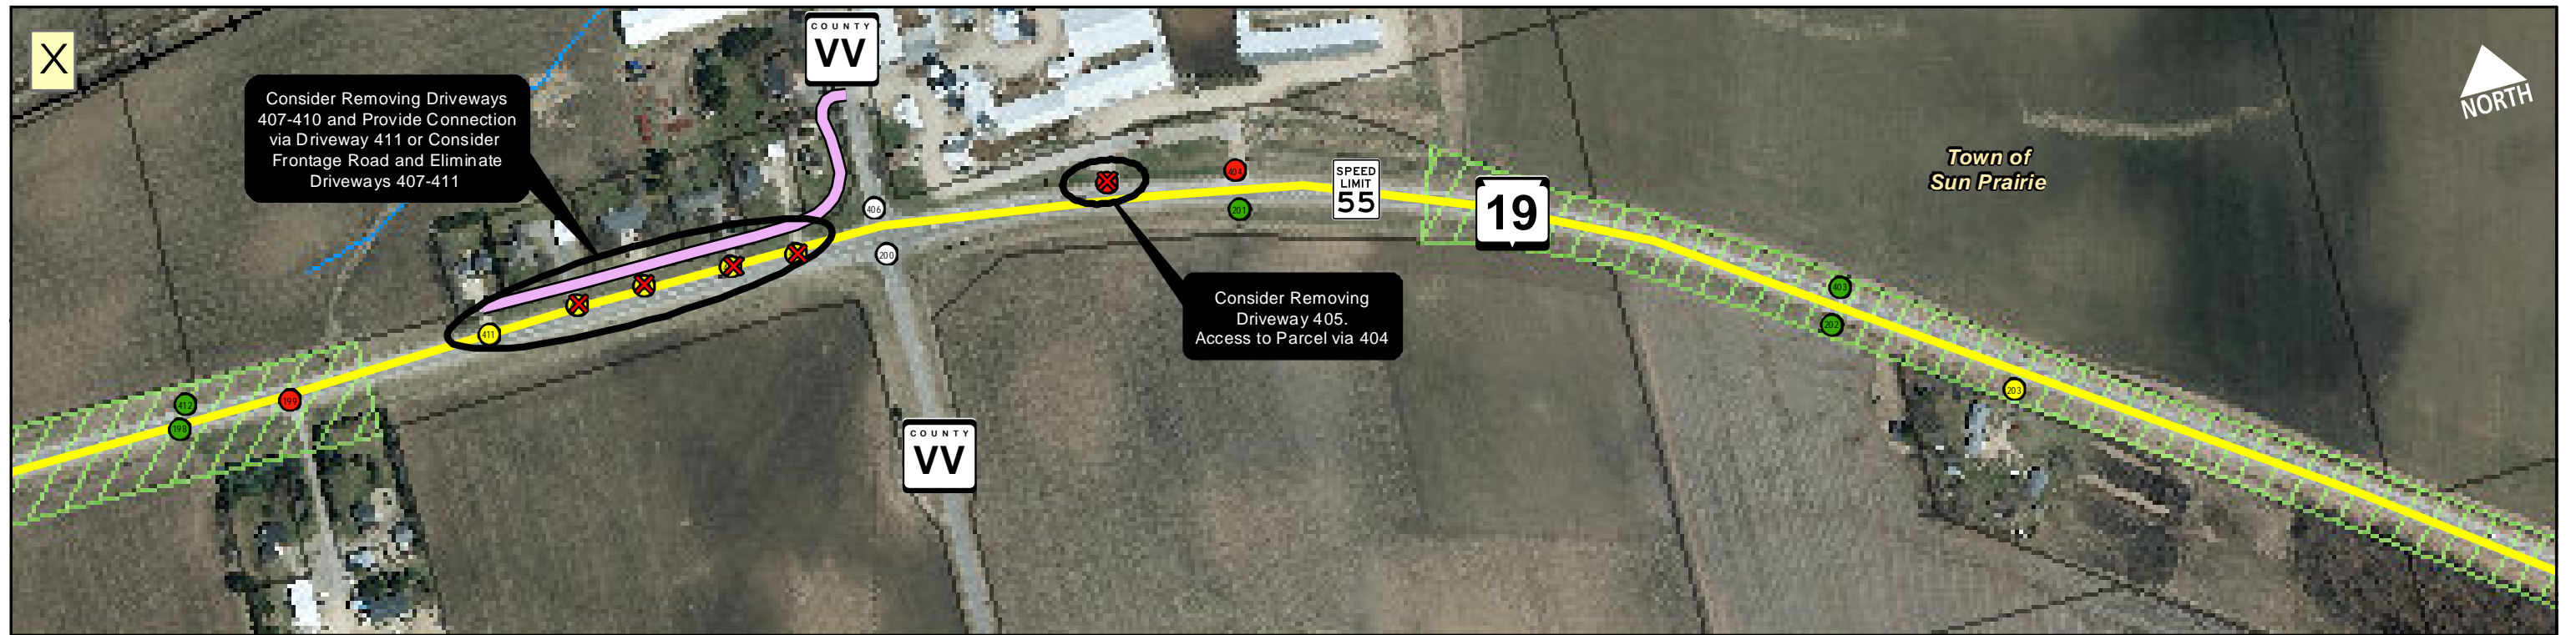
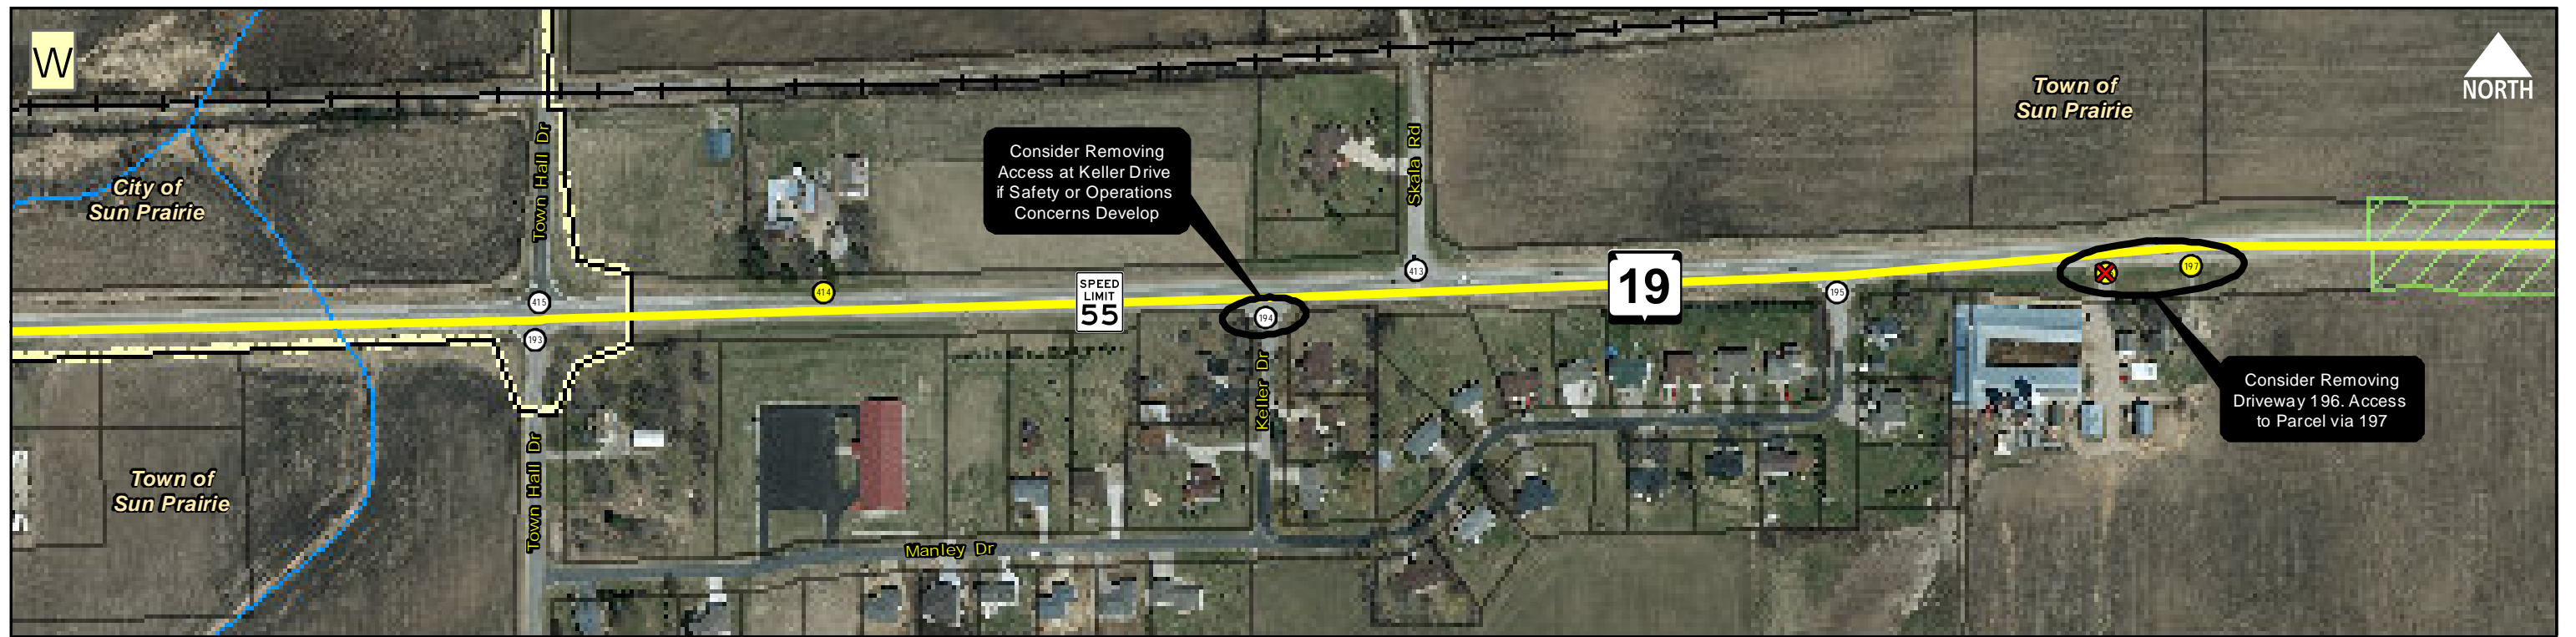
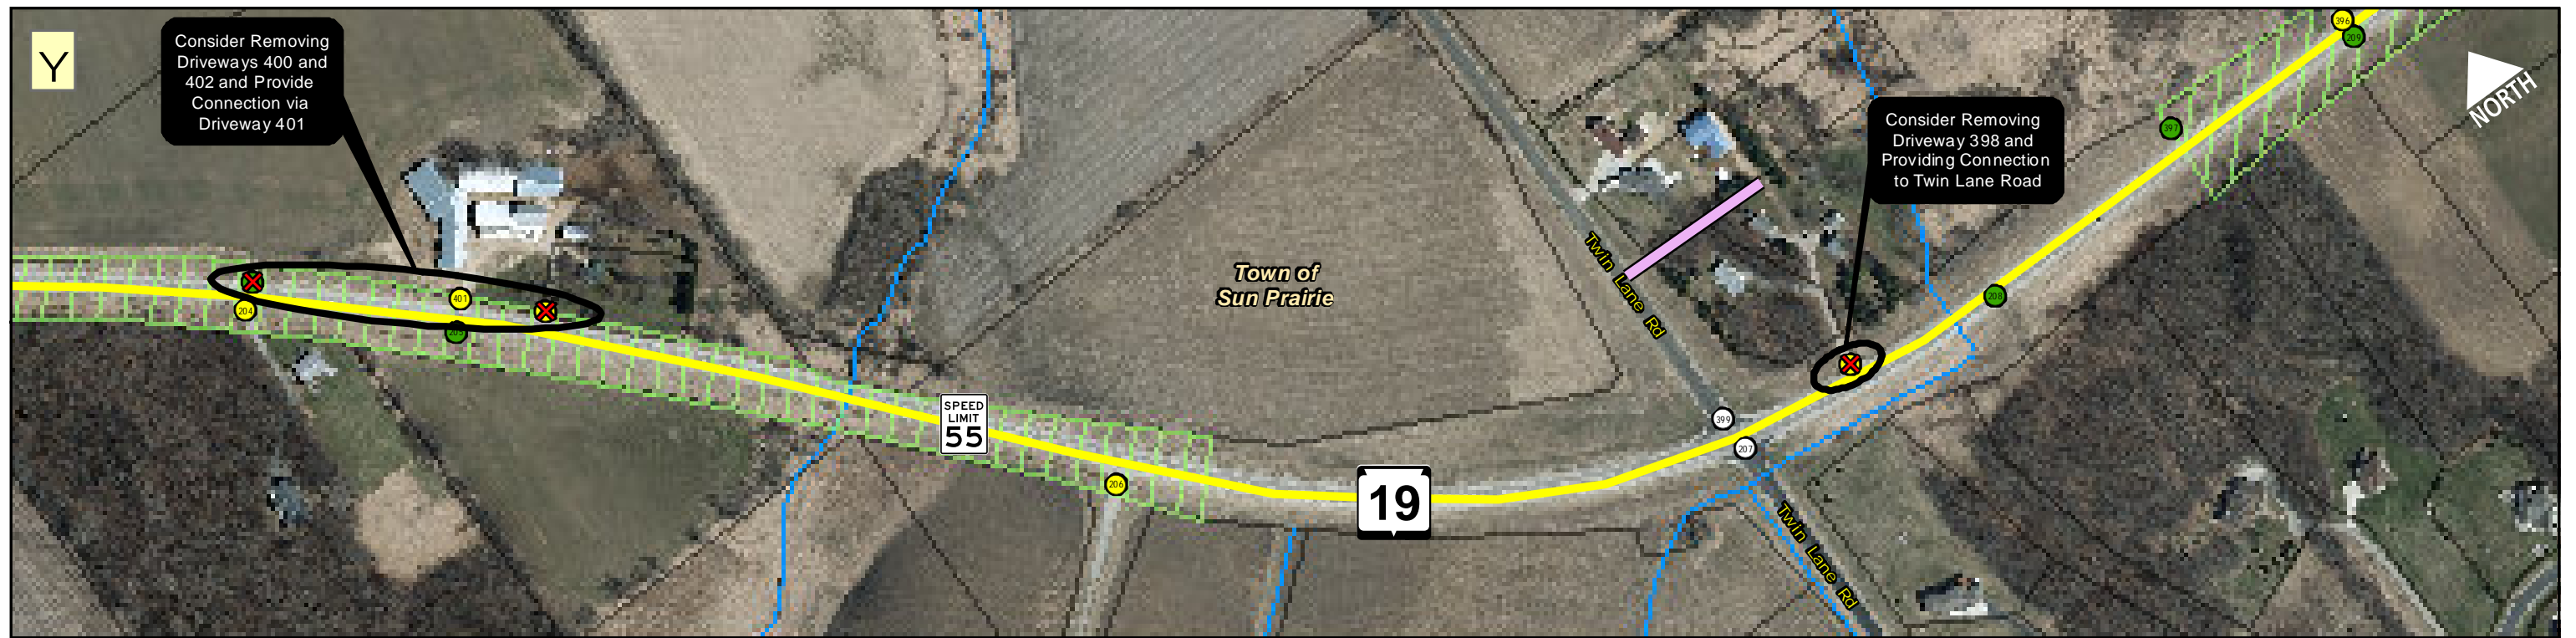
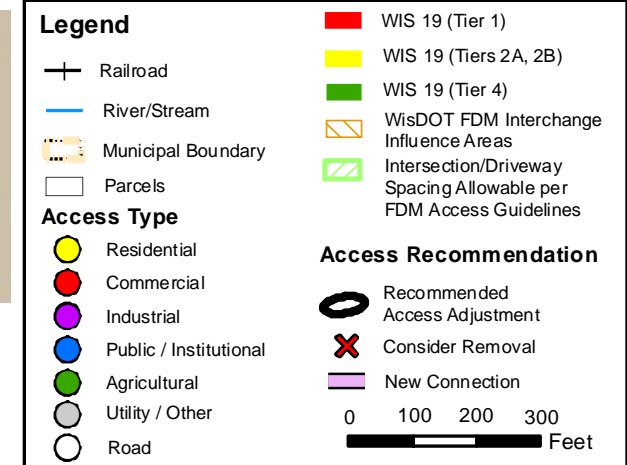
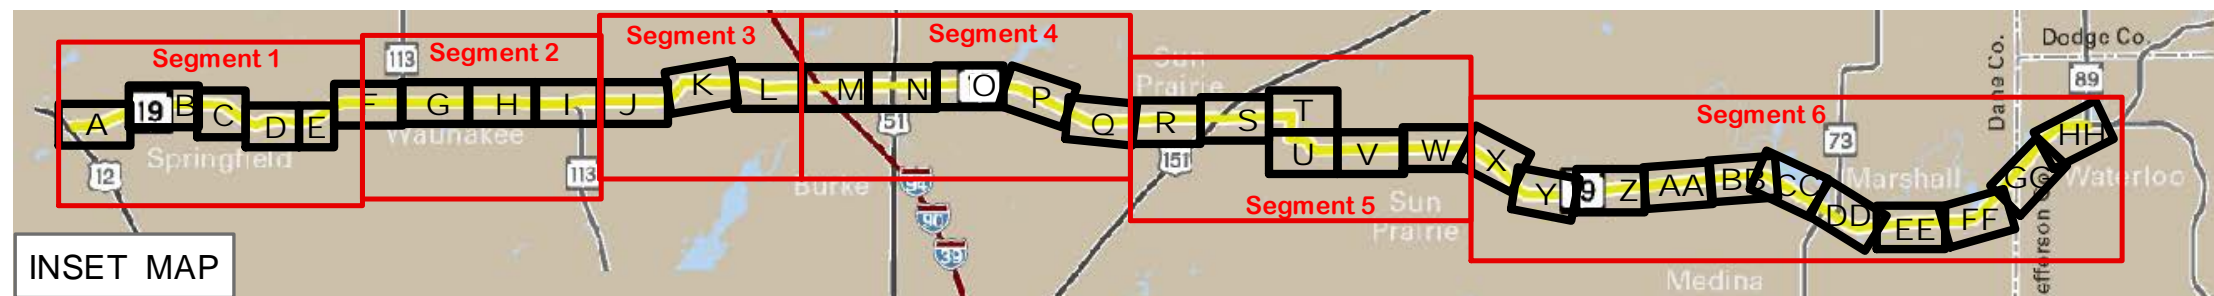
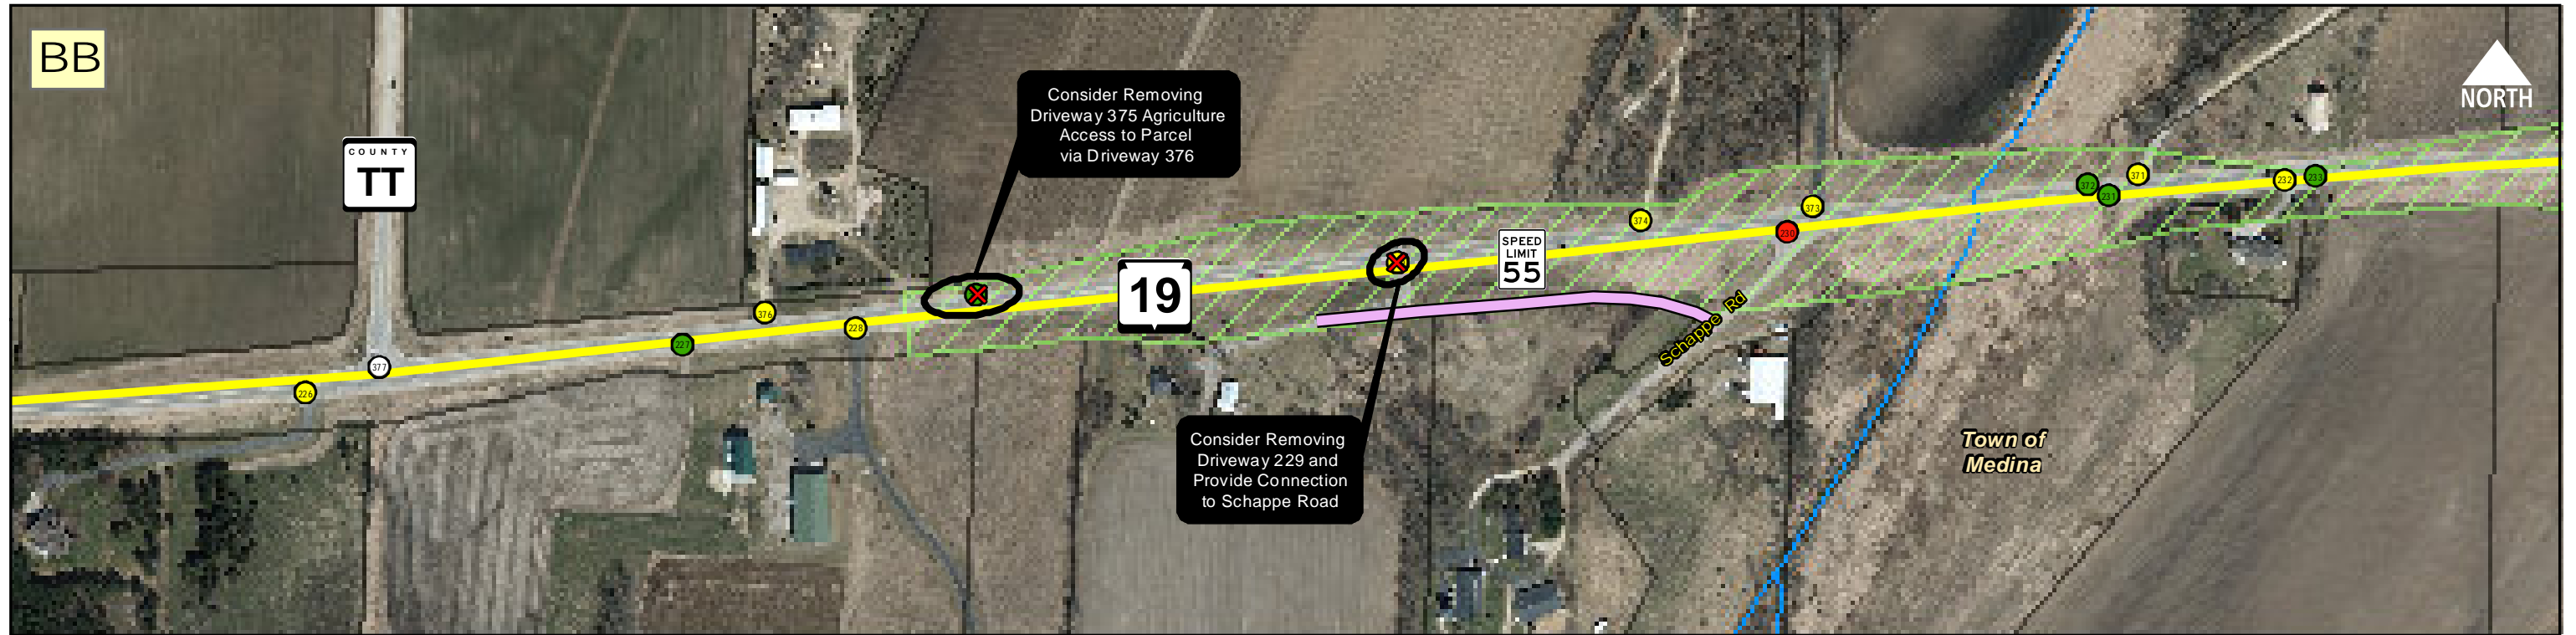
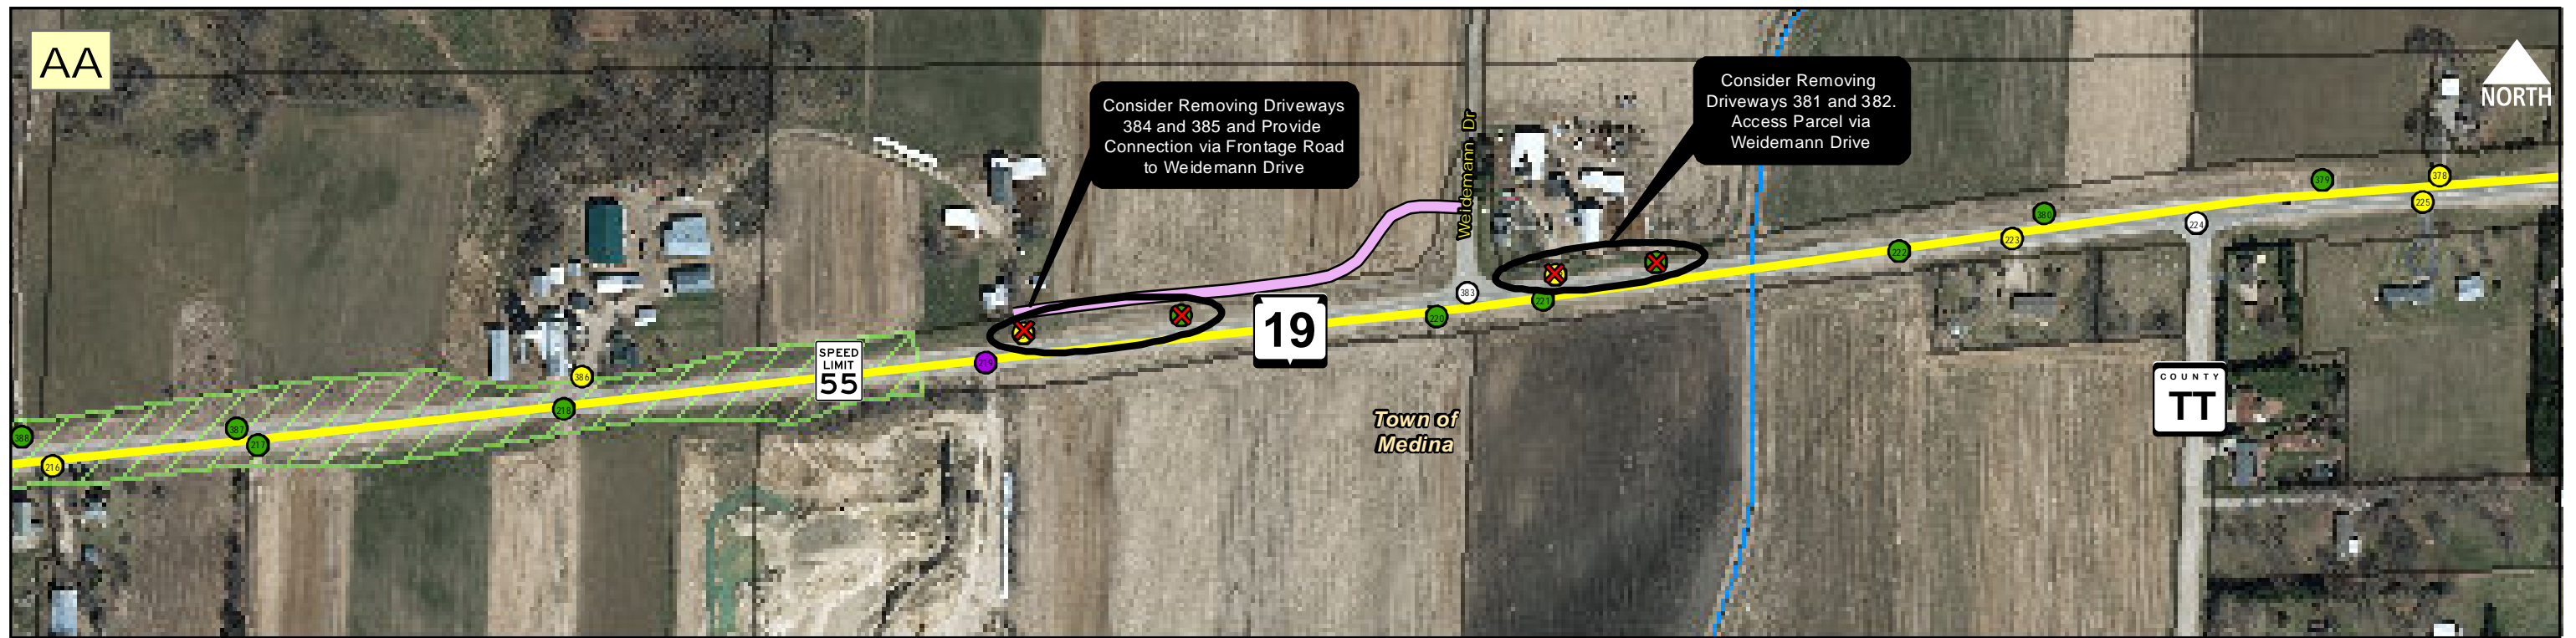





EXHIBIT 12K

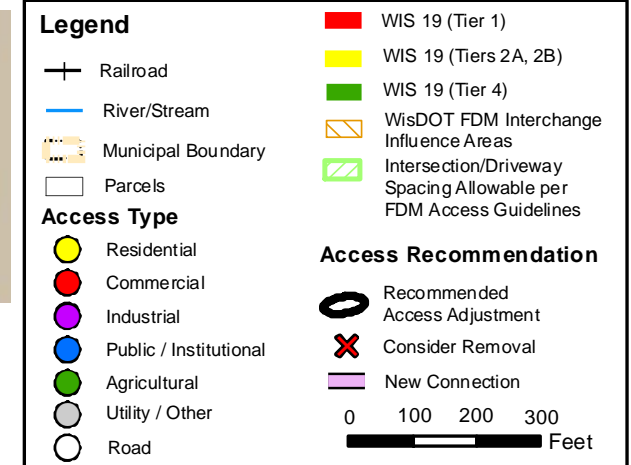

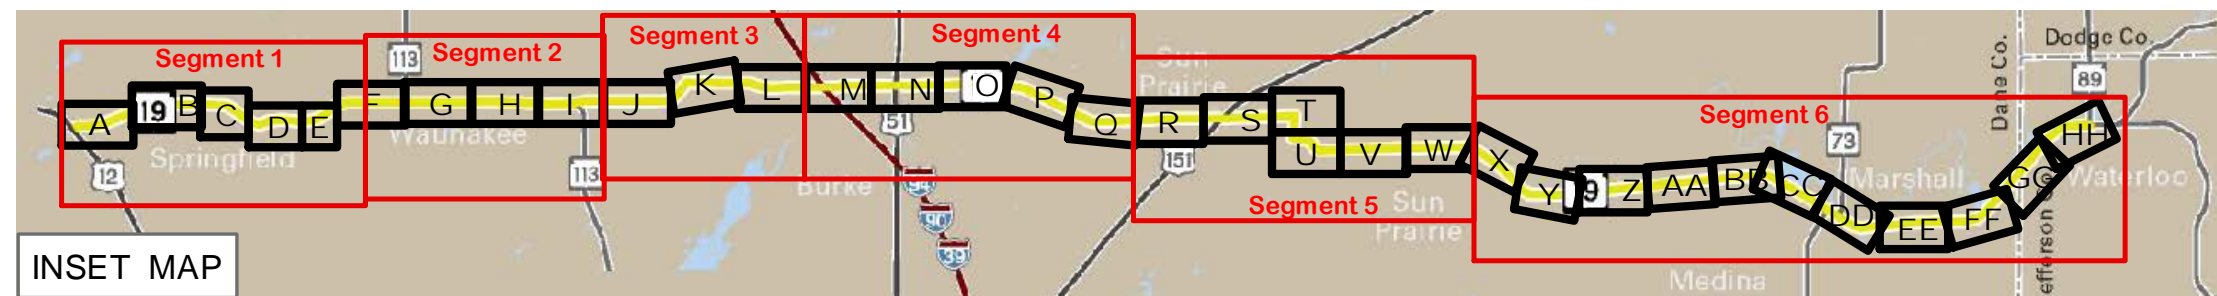

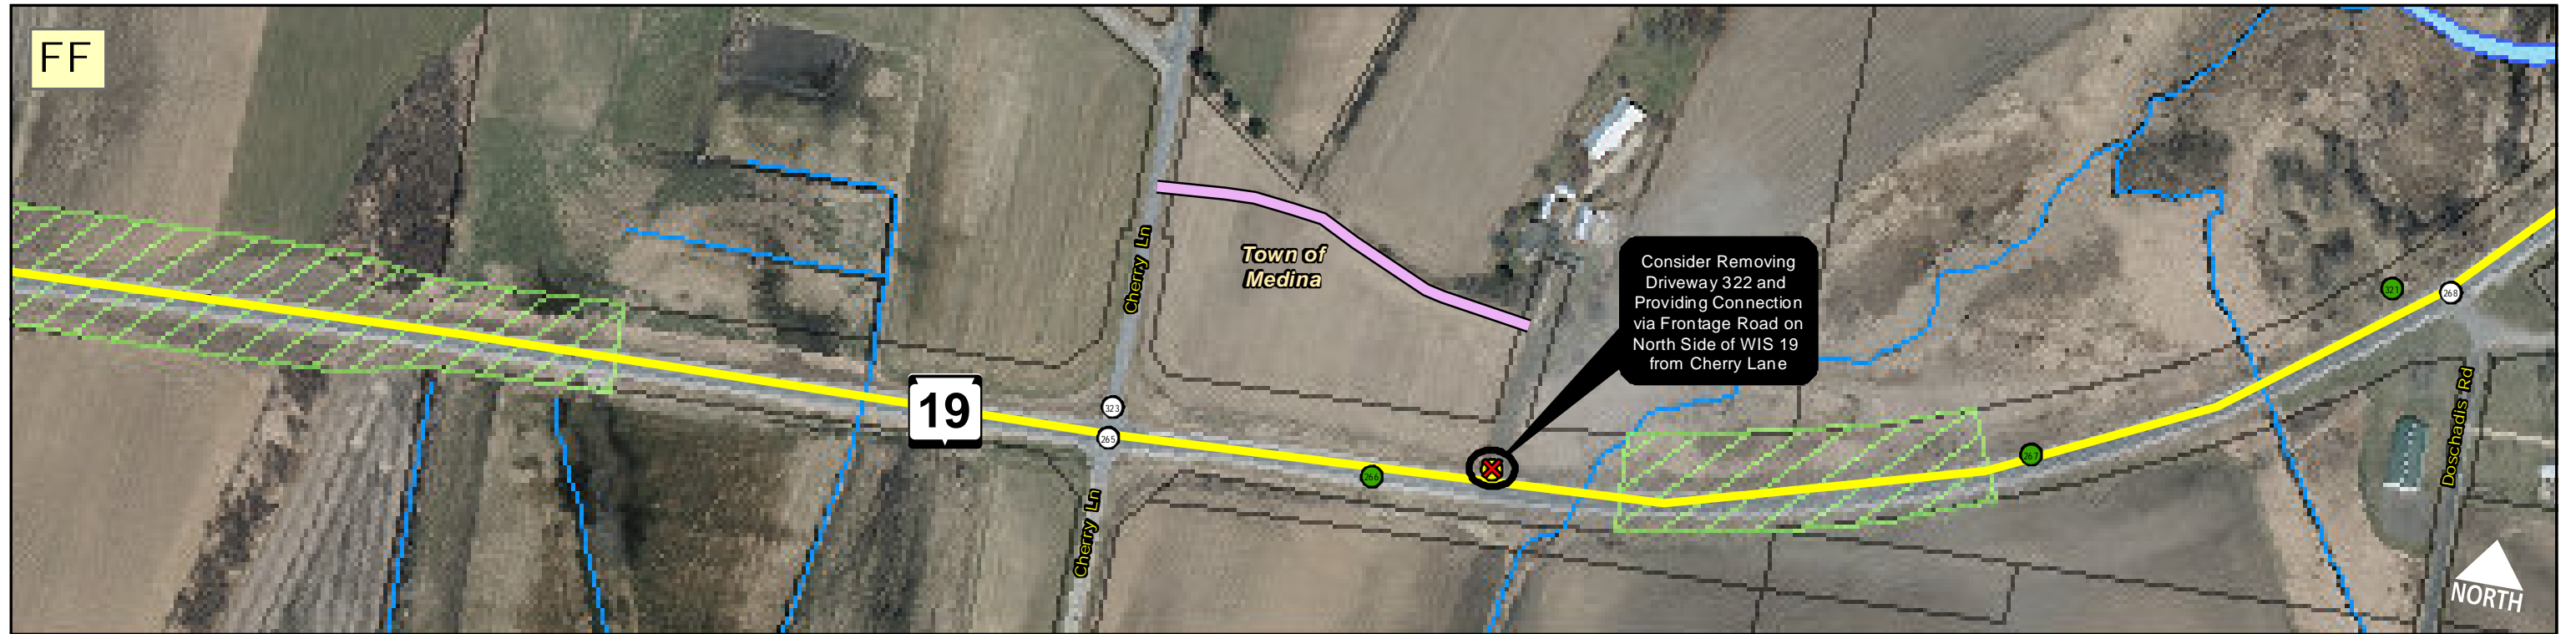

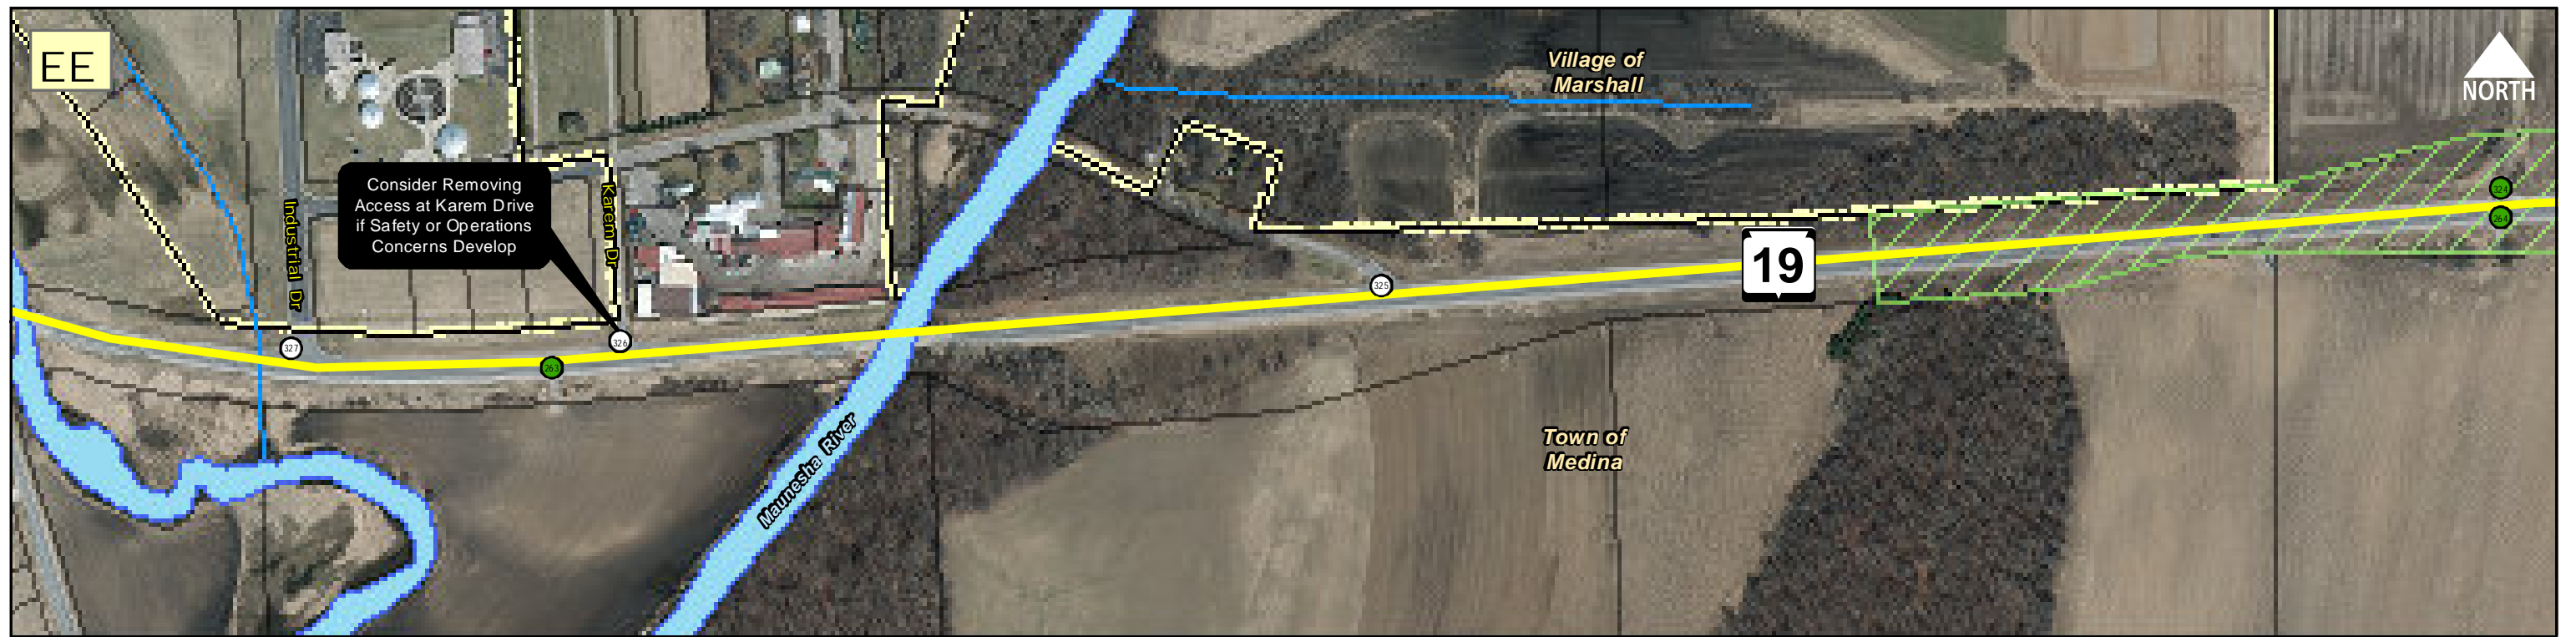

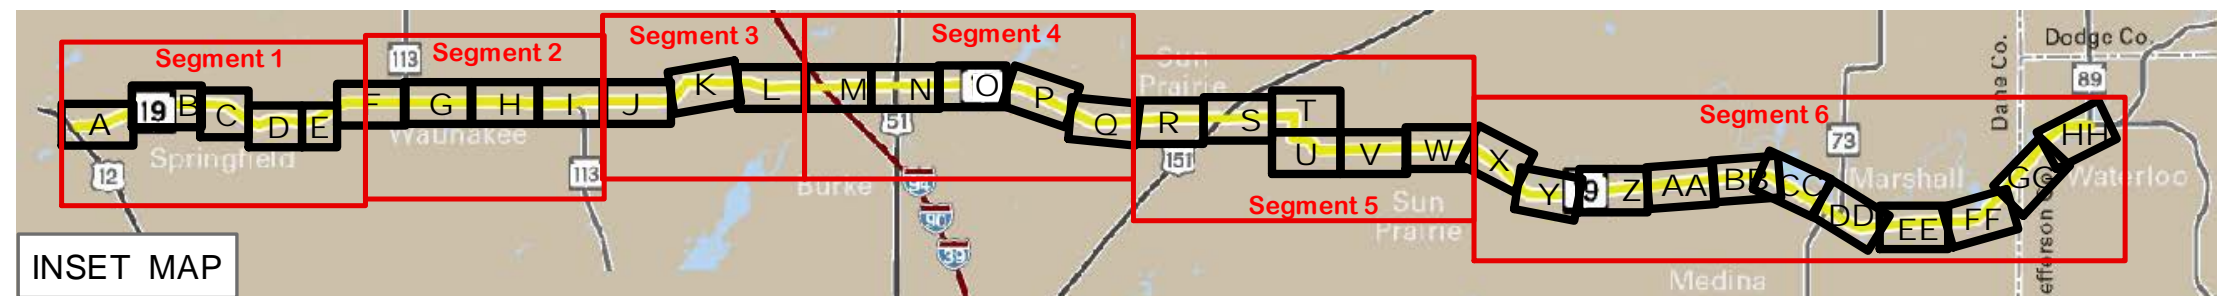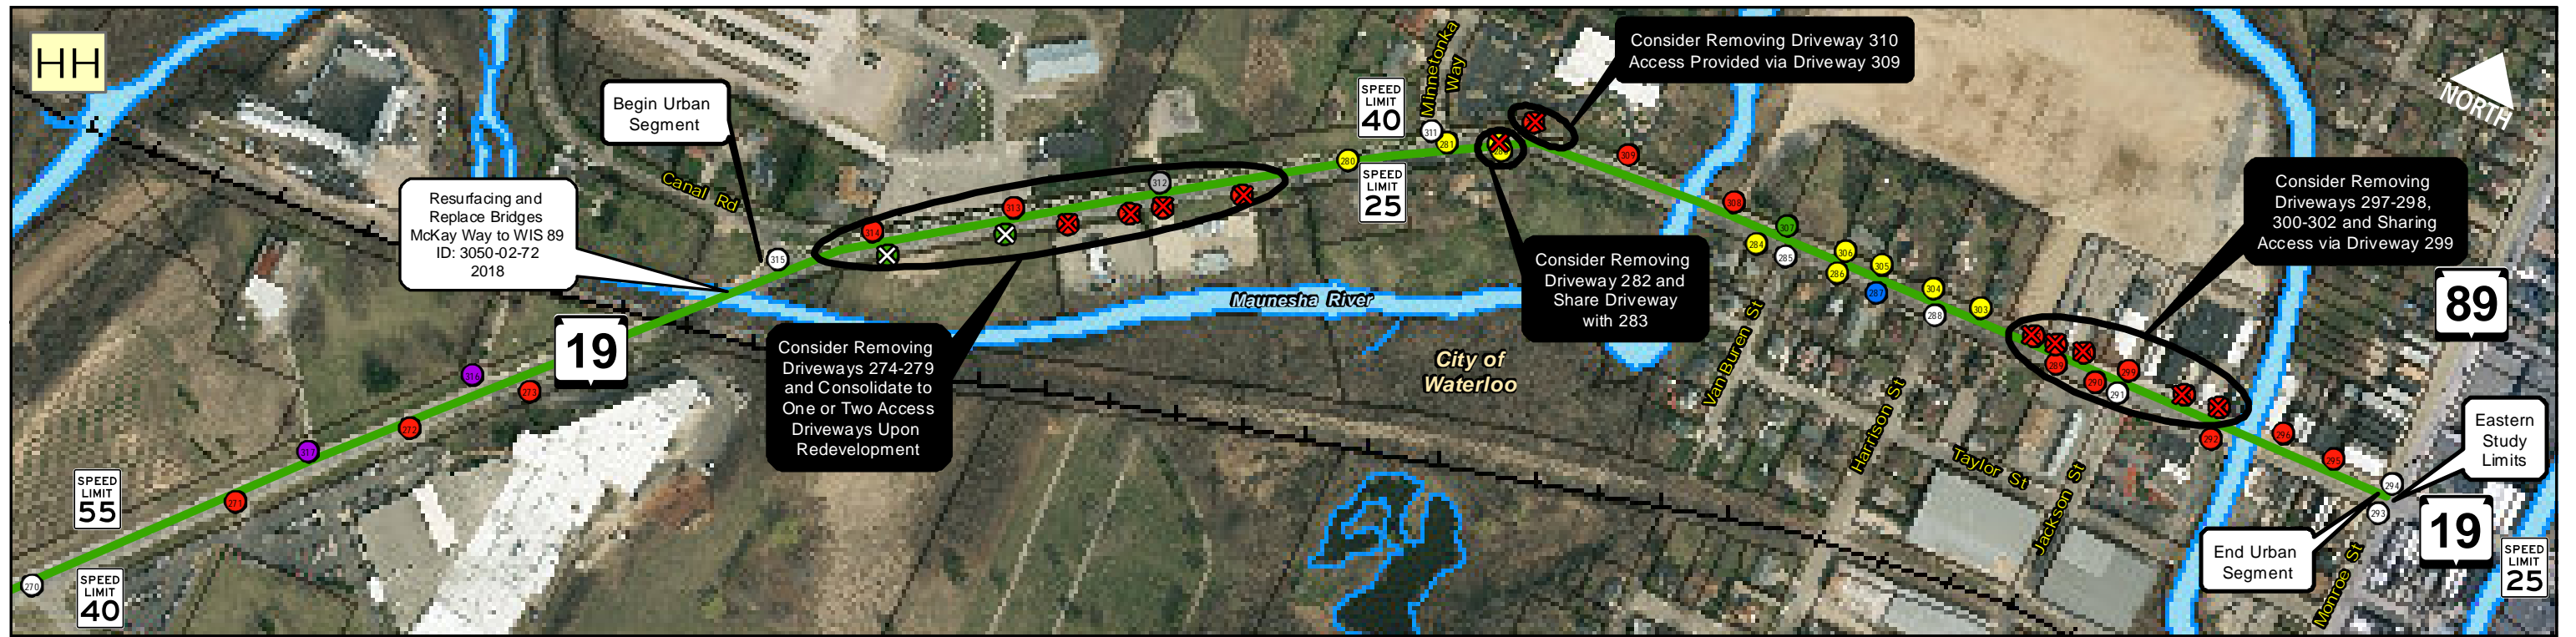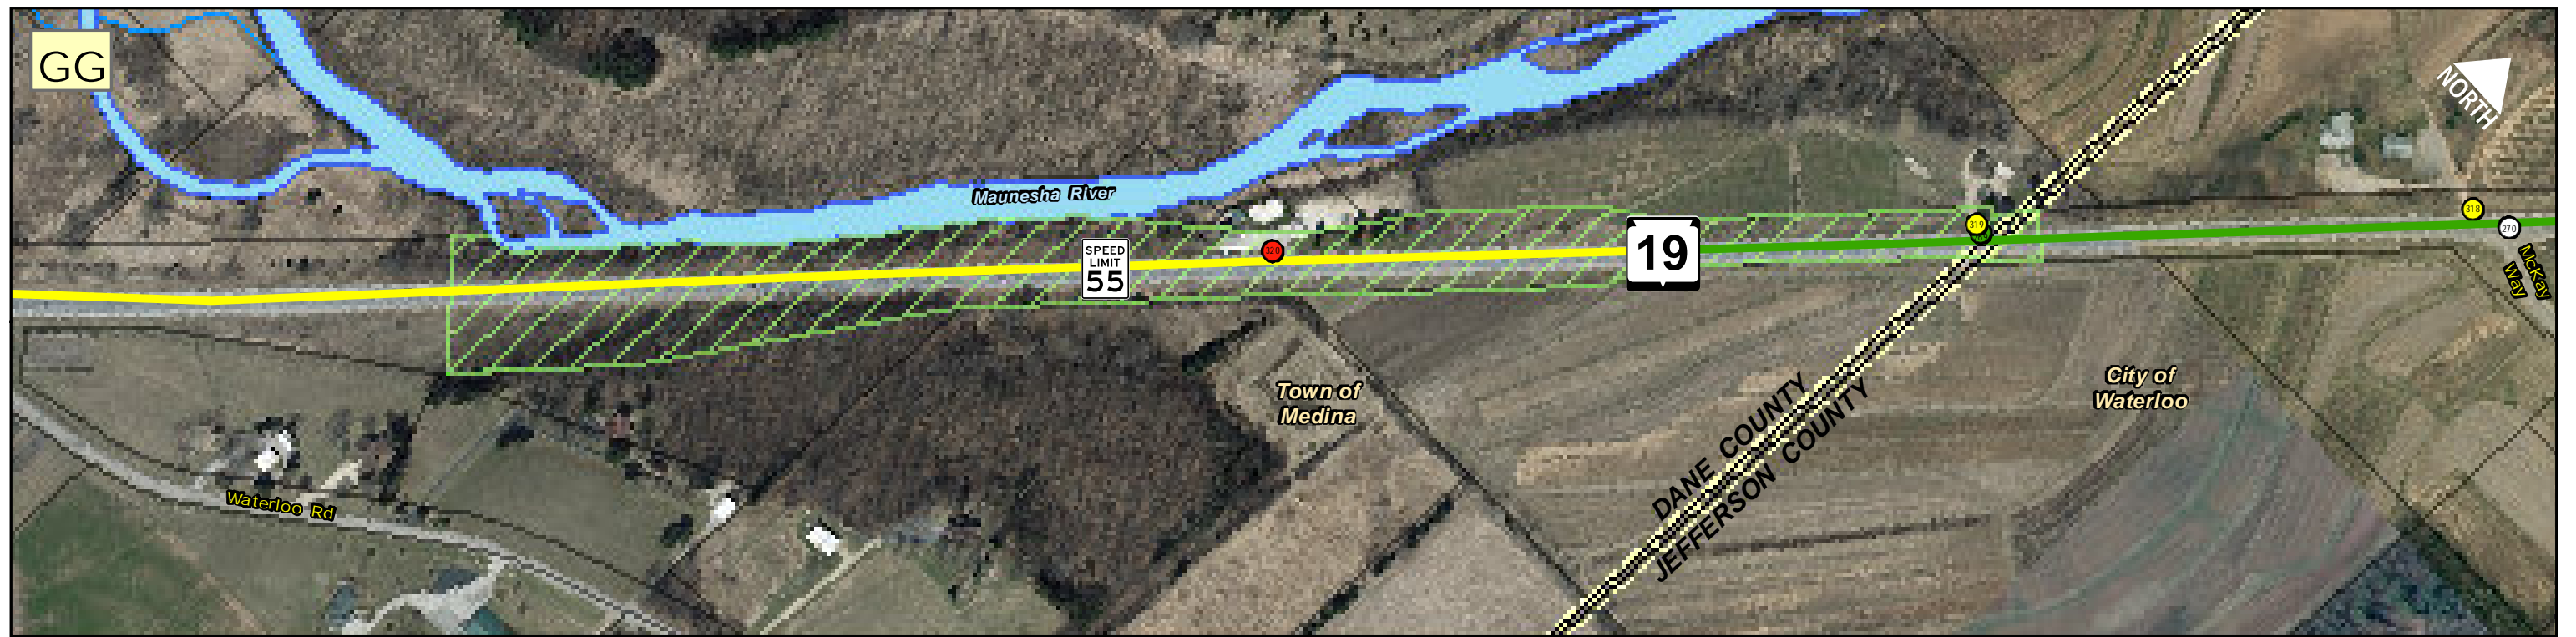

Legend	
+	Railroad
—	River/Stream
—	Municipal Boundary
□	Parcels
Access Type	
●	Residential
●	Commercial
●	Industrial
●	Public / Institutional
●	Agricultural
●	Utility / Other
○	Road
■	WIS 19 (Tier 1)
■	WIS 19 (Tiers 2A, 2B)
■	WIS 19 (Tier 4)
▨	WisDOT FDM Interchange Influence Areas
▨	Intersection/Driveway Spacing Allowable per FDM Access Guidelines
Access Recommendation	
○	Recommended Access Adjustment
✕	Consider Removal
—	New Connection
0 100 200 300 Feet	