




Existing Condition - Stop Controlled on River Road

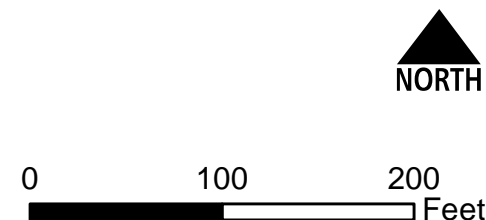


SRE Consulting Group, Inc. **WIS 19 Safety and Operations Study - River Road Conceptual Drawing**
US 12 to WIS 89 (Dane and Jefferson Counties)
Project ID: 5290-00-09

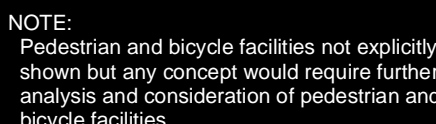


Existing Condition - Stop Controlled on River Road

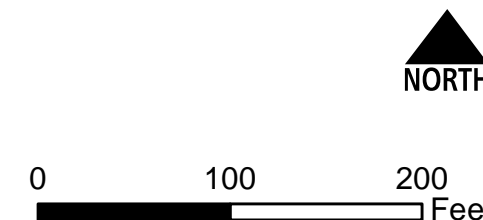

SRE Consulting Group, Inc.
WIS 19 Safety and Operations Study - River Road Conceptual Drawing
US 12 to WIS 89 (Dane and Jefferson Counties)
Project ID: 5290-00-09

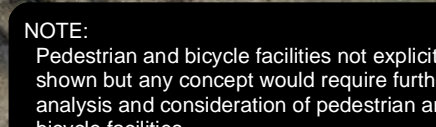


Existing Condition - Traffic Signal

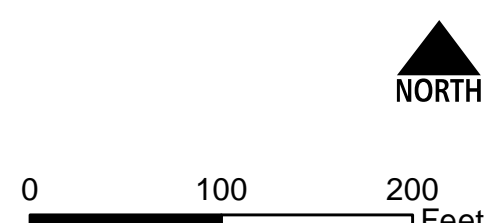


SRE Consulting Group, Inc. **WIS 19 Safety and Operations Study - Portage Road Conceptual Drawing**
US 12 to WIS 89 (Dane and Jefferson Counties)
Project ID: 5290-00-09




Existing Condition - Traffic Signal

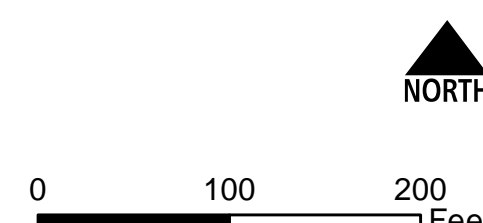

SRE WIS 19 Safety and Operations Study - Portage Road Conceptual Drawing
Consulting Group, Inc.
US 12 to WIS 89 (Dane and Jefferson Counties)
Project ID: 5290-00-09

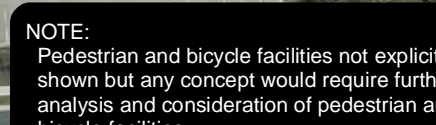


Existing Condition - Stop Controlled on Westmount Drive

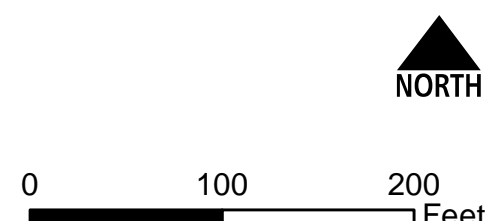

SRI Consulting Group, Inc.
WIS 19 Safety and Operations Study - Westmount Drive Conceptual Drawing
US 12 to WIS 89 (Dane and Jefferson Counties)
Project ID: 5290-00-09



Existing Condition - Stop Controlled on Westmount Drive

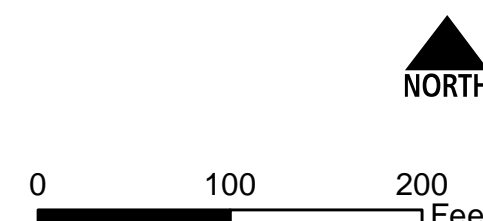

SRI Consulting Group, Inc.
WIS 19 Safety and Operations Study - Westmount Drive Conceptual Drawing
US 12 to WIS 89 (Dane and Jefferson Counties)
Project ID: 5290-00-09






Existing Condition - Traffic Signal




Offset Left-Turn Lane Concept



SRI WIS 19 Safety and Operations Study - County C/Grand Avenue Conceptual Drawing
US 12 to WIS 89 (Dane and Jefferson Counties)
Project ID: 5290-00-09

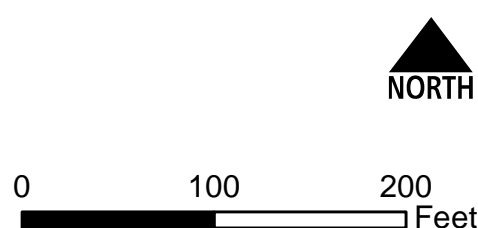


Existing Condition (Traffic Signal)

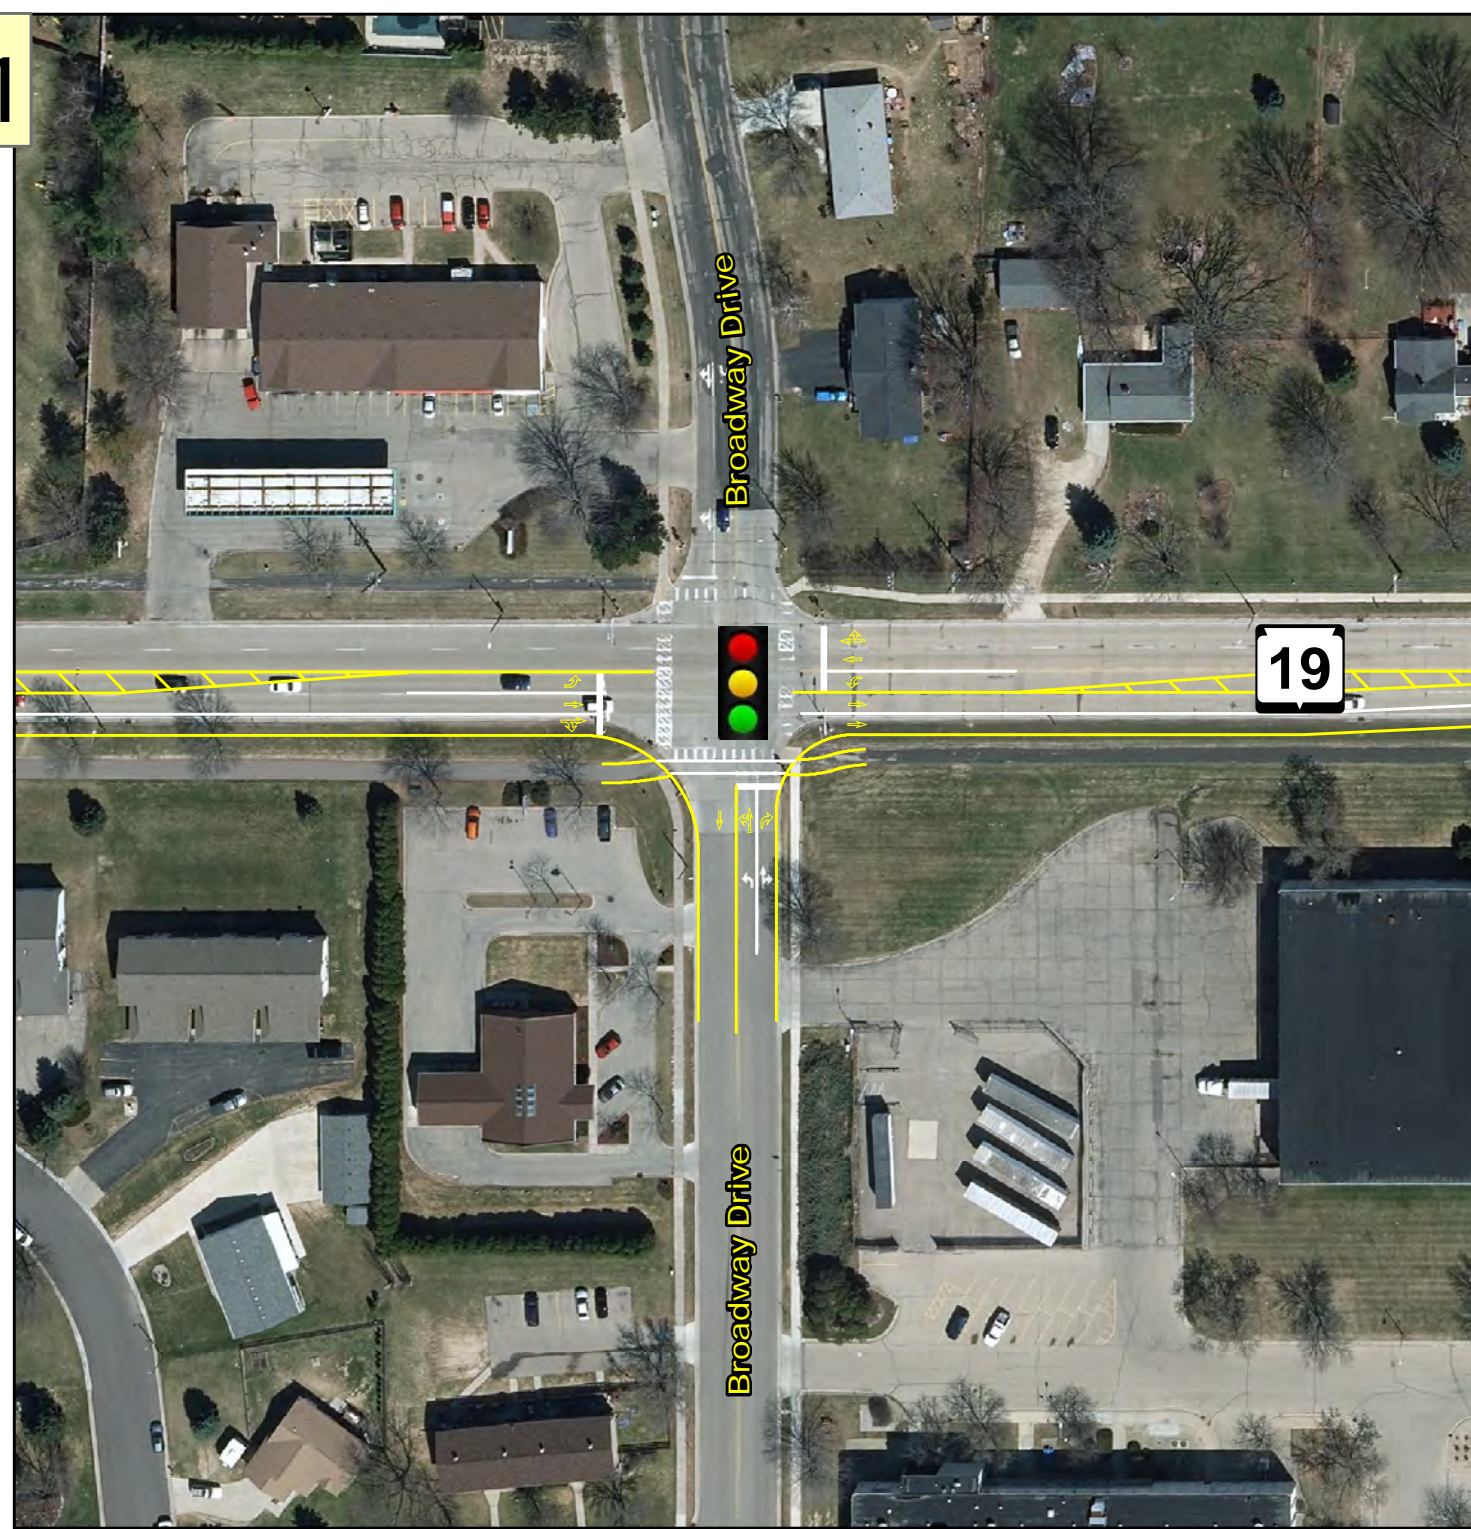


Reconstructed Traffic Signal Concept (Additional Left-Turn Lanes on WIS 19 - Programmed 2019)




SRI WIS 19 Safety and Operations Study - Broadway Drive Conceptual Drawing
US 12 to WIS 89 (Dane and Jefferson Counties)
Project ID: 5290-00-09

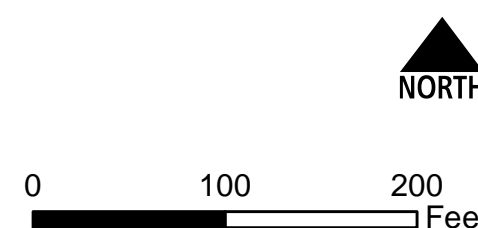


Existing Condition - Stop Controlled on Town Hall Road

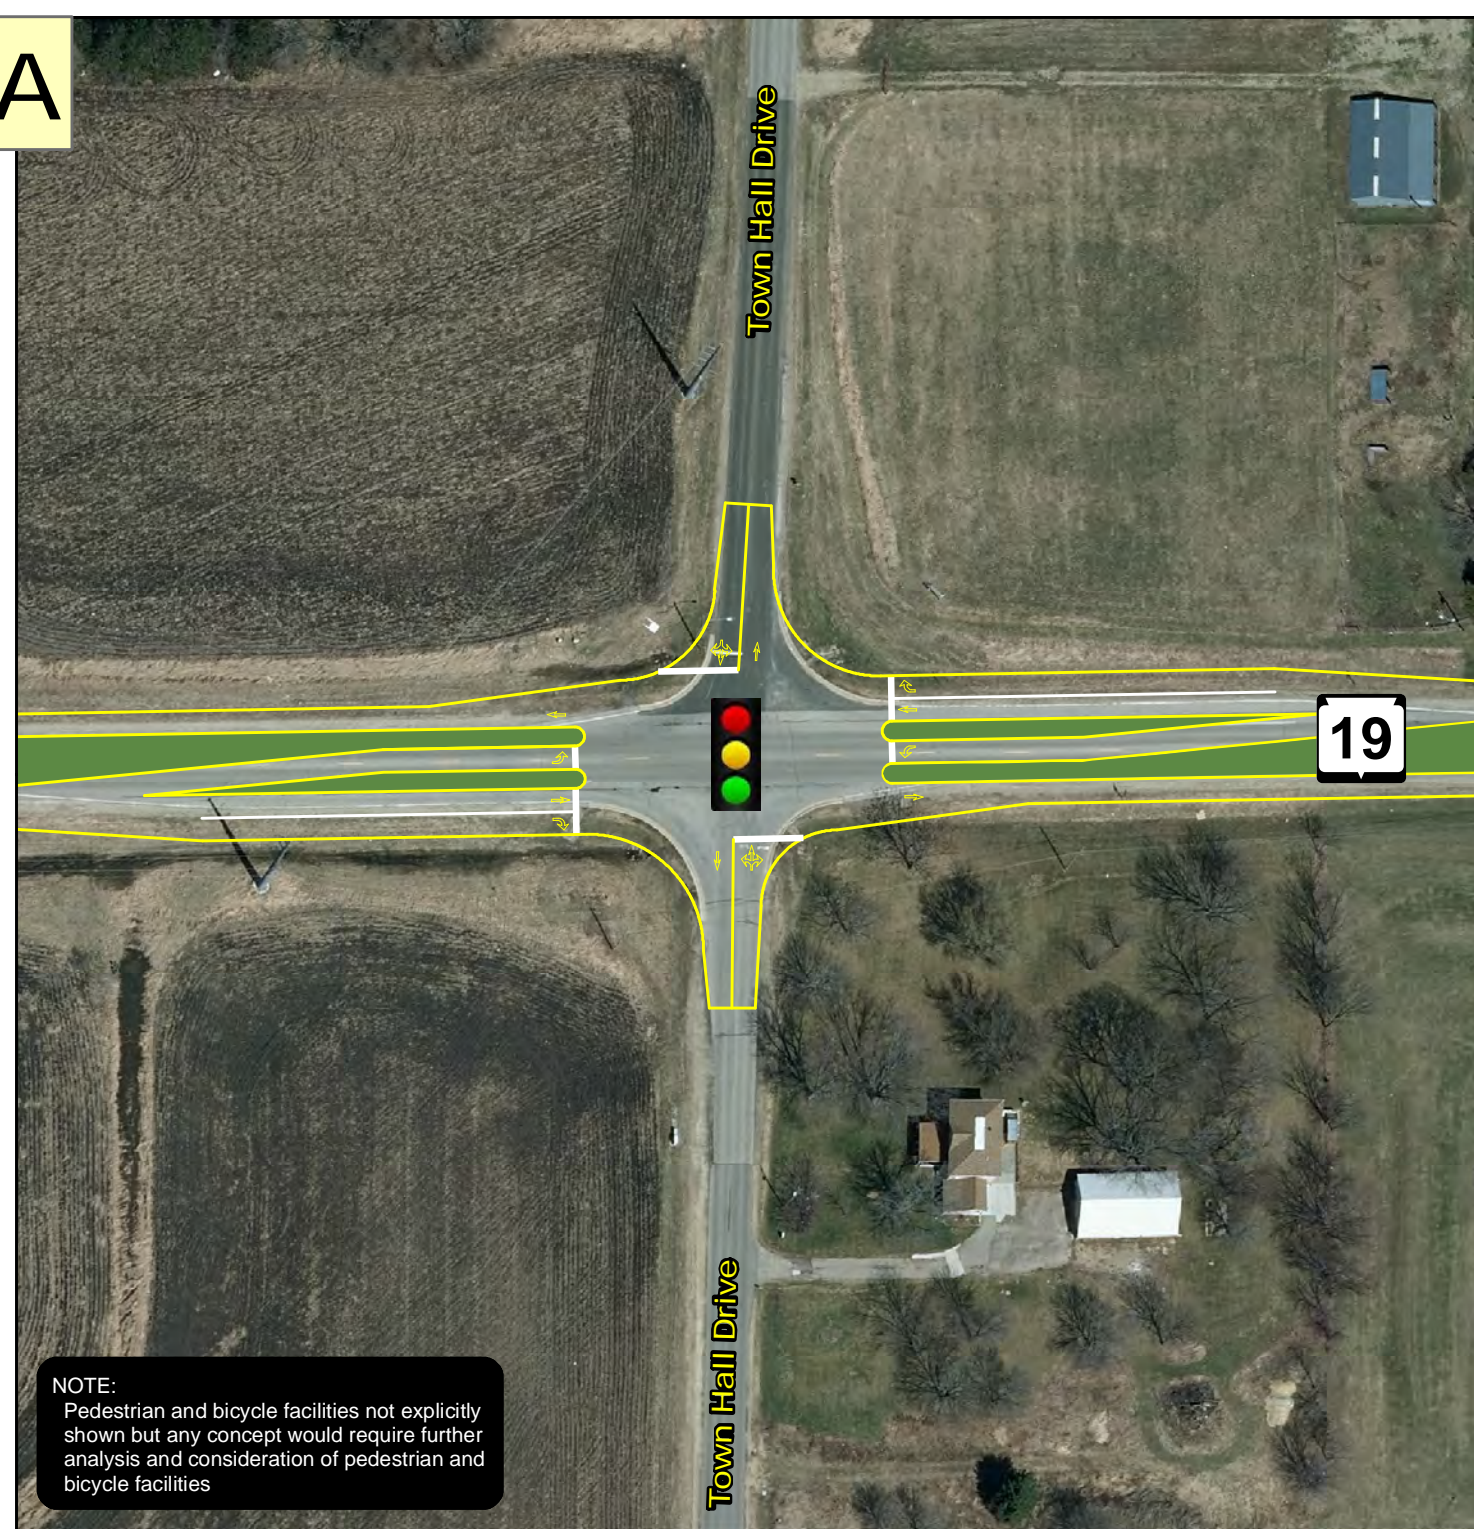


Traffic Signal Concept

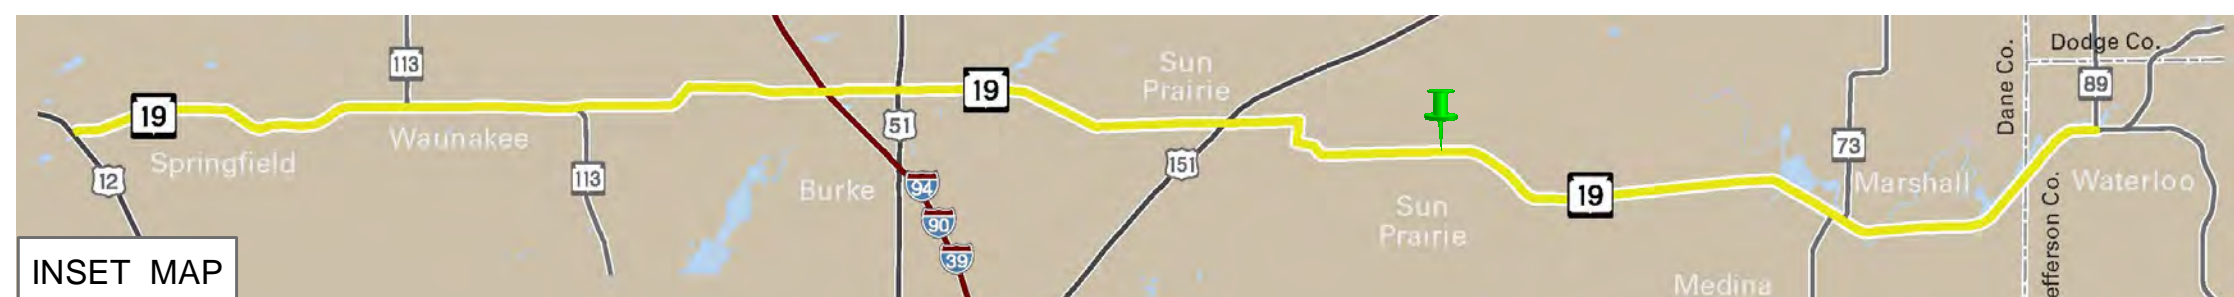


SRI WIS 19 Safety and Operations Study - Town Hall Drive Conceptual Drawing
US 12 to WIS 89 (Dane and Jefferson Counties)
Project ID: 5290-00-09

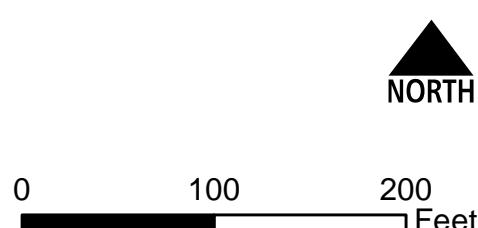


Existing Condition - Stop Controlled on Town Hall Road

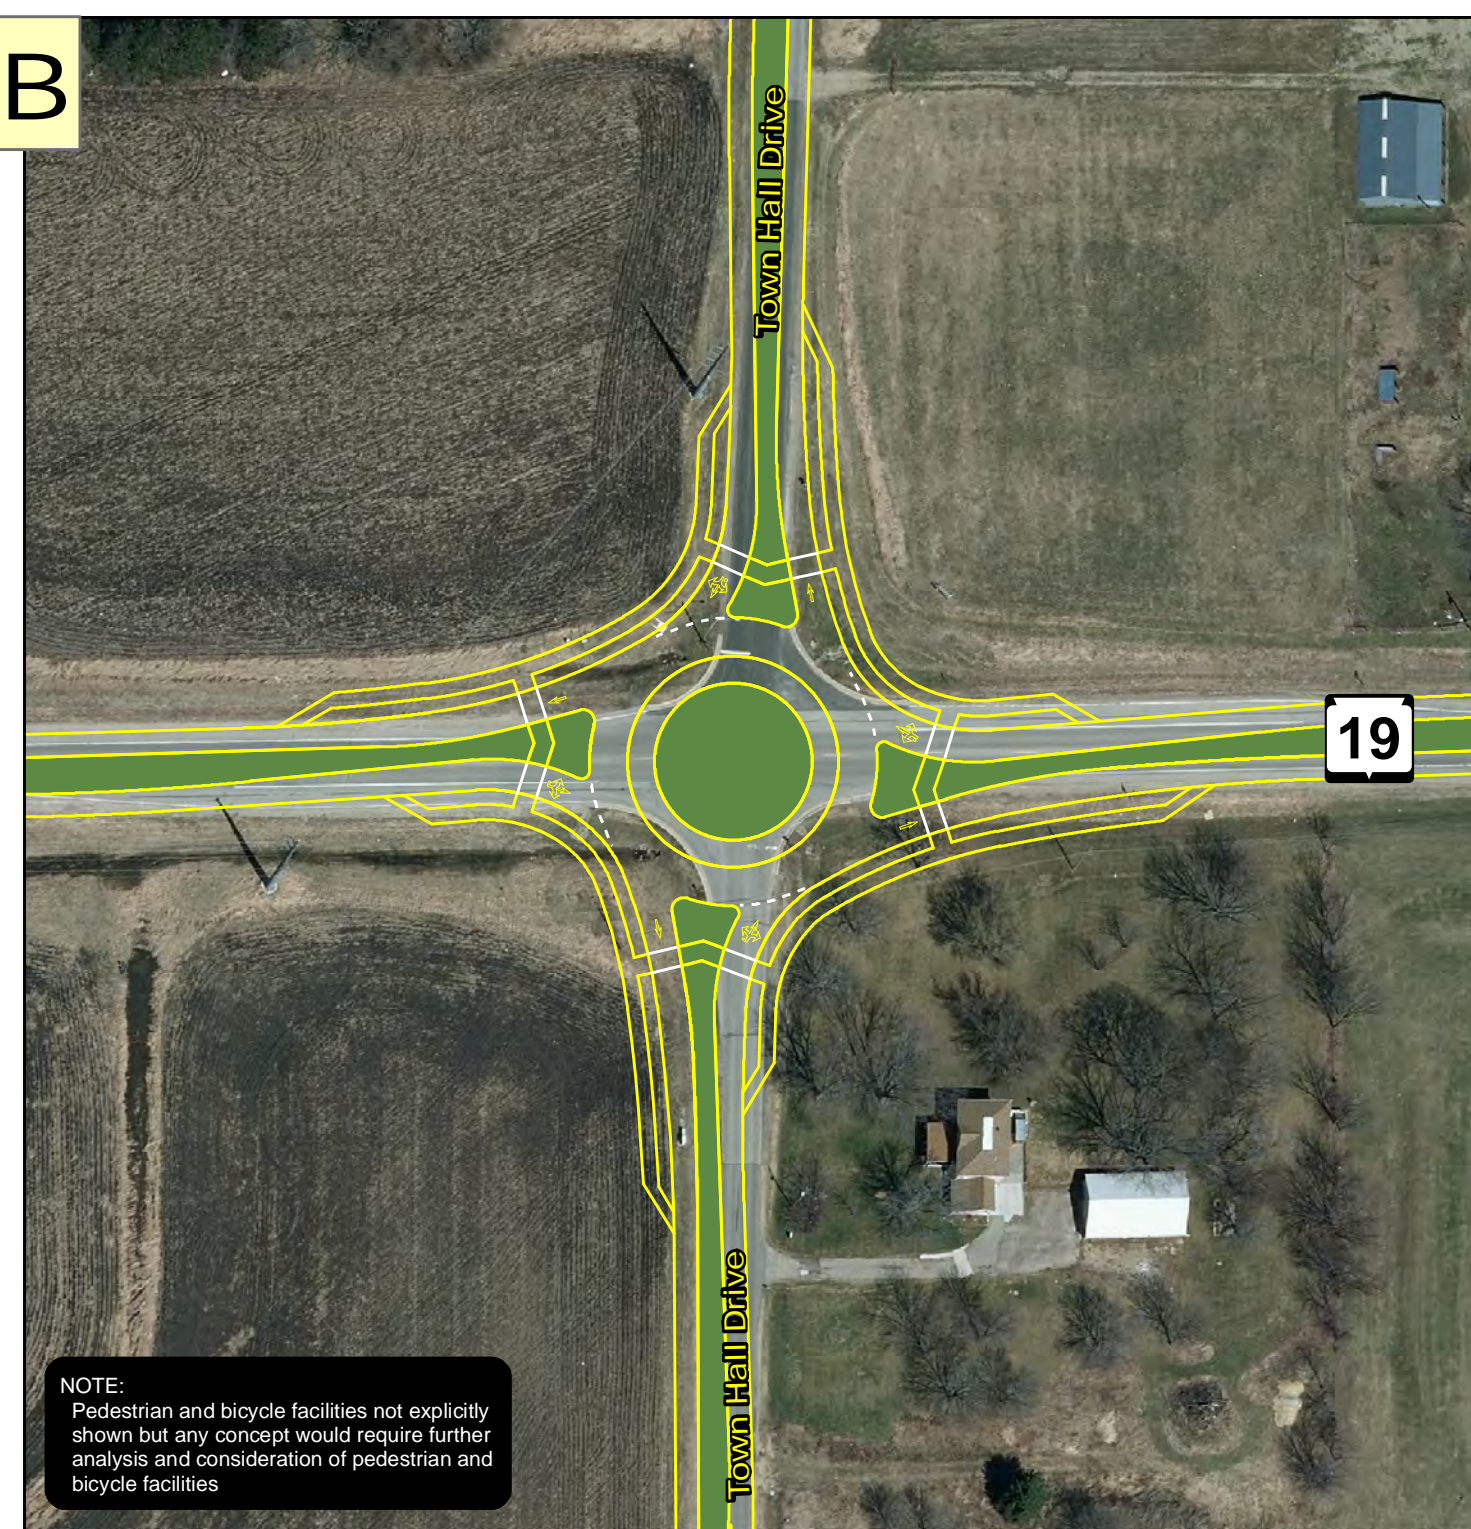

Roundabout Concept

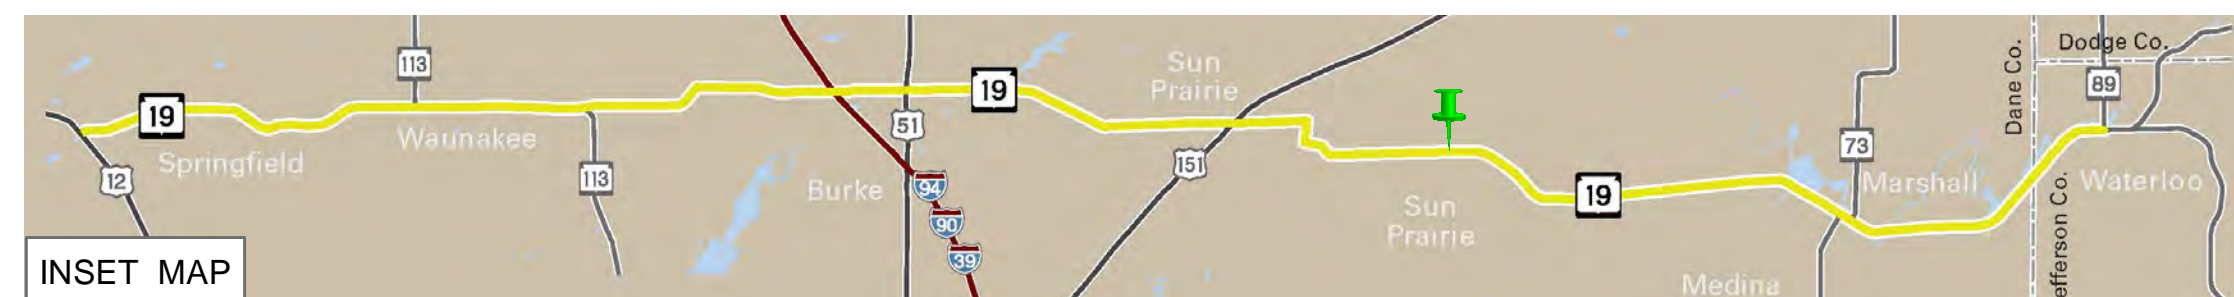


SRI WIS 19 Safety and Operations Study - Town Hall Drive Conceptual Drawing
US 12 to WIS 89 (Dane and Jefferson Counties)
Project ID: 5290-00-09

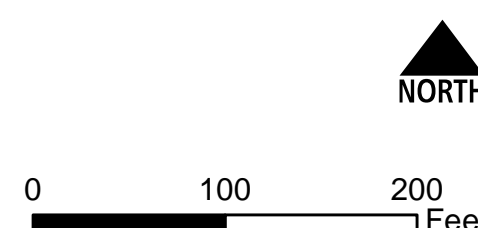


Existing Condition - Traffic Signal



Lane Reconfiguration Concept

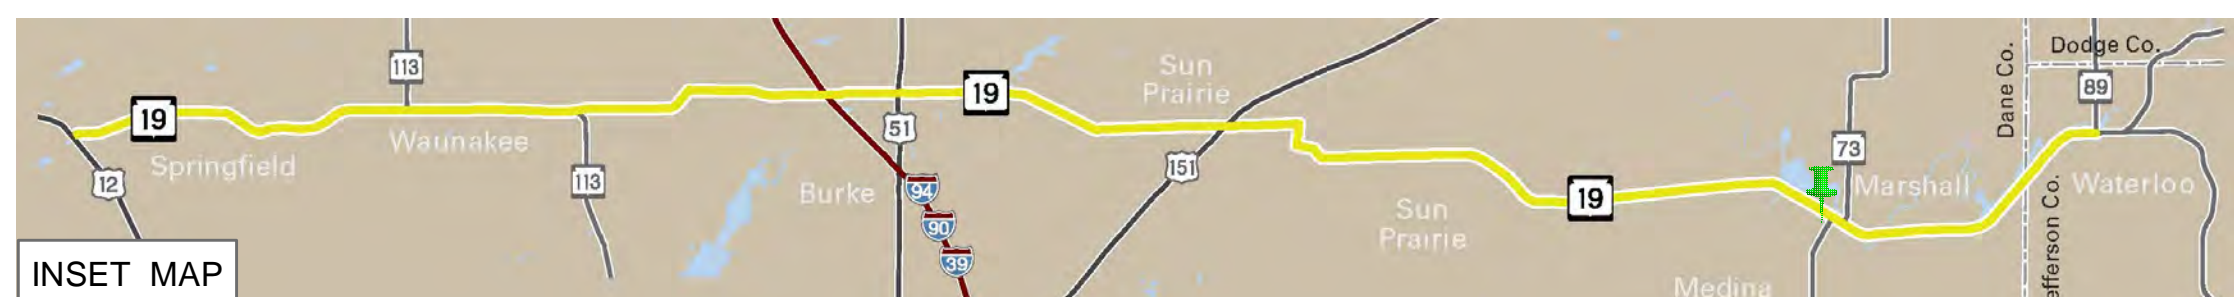

SRI WIS 19 Safety and Operations Study - WIS 73 North Conceptual Drawing
US 12 to WIS 89 (Dane and Jefferson Counties)
Project ID: 5290-00-09

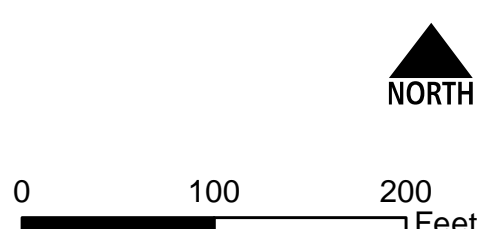

Existing Condition - Stop Controlled on WIS 73 North



Traffic Signal Concept



SRI WIS 19 Safety and Operations Study - WIS 73 North Conceptual Drawing
US 12 to WIS 89 (Dane and Jefferson Counties)
Project ID: 5290-00-09

