

Mazomanie – US 12 (WIS 78 to US 12)

****Future Project****

WIS 19, Dane County Rehabilitation Project 2022 Construction



Project Location

The pavement rehabilitation of WIS 19 begins just east of the WIS 78 intersection in the town of Mazomanie and ends just west of the US 12 intersection in the town of Springfield. The total project length is approximately 9.6 miles. (See reverse side for a project location map.)

Project Need

The purpose of this rehabilitation project is to improve the existing deteriorated pavement, address substandard vertical and horizontal curves, and upgrade the shoulders to current WisDOT standards.

Proposed Improvements

This project will consist of two different improvement types, reconstruction and resurfacing. The resurfacing sections will mill the existing pavement and pave 4 inches of asphalt pavement. The reconstruction sections will remove the existing pavement and subbase and replace with 24 inches of new subbase and 4.5 inches of asphalt pavement. The proposed typical section for WIS 19 consists of one 11-foot travel lane in each direction with a 6-foot-wide shoulder (5-foot paved) on the left- and right-hand sides.

Additional WIS 19 roadway improvements include the following:

- Upgrading select horizontal and vertical curves.
- Upgrading select intersections to current geometric standards.
- Replacing two bridge structures.
- Replacing existing guardrail to current standards.
- Protecting existing roadside hazards within the roadway clear zone.
- Rehabilitating select roadway culvert pipes.
- Replacing existing signing and pavement markings.

Right-of-way acquisition is anticipated throughout the length of the corridor to accommodate the proposed roadway improvements.

Public Information Meeting

It is anticipated that WisDOT will be holding a public information meeting for this project in spring/summer 2017. Meeting invitations will be sent prior to the meeting.

Construction Schedule

The project is currently expected to begin construction in 2022. During construction, WIS 19 will be detoured and closed to through traffic within the project limits (open to local traffic only).


**For additional information
about the project, contact:**

Lalitha Balachandran, P.E.
WisDOT Project Manager
WisDOT, Southwest Region
(608) 243-3382
Lalitha.Balachandran@dot.wi.gov

Brian Rice
WisDOT Project Leader
WisDOT, Southwest Region
(608) 246-3857
Brian.Rice@dot.wi.gov

Mazomanie – US 12 (WIS 78 to US 12)

WIS 19 Typical Sections

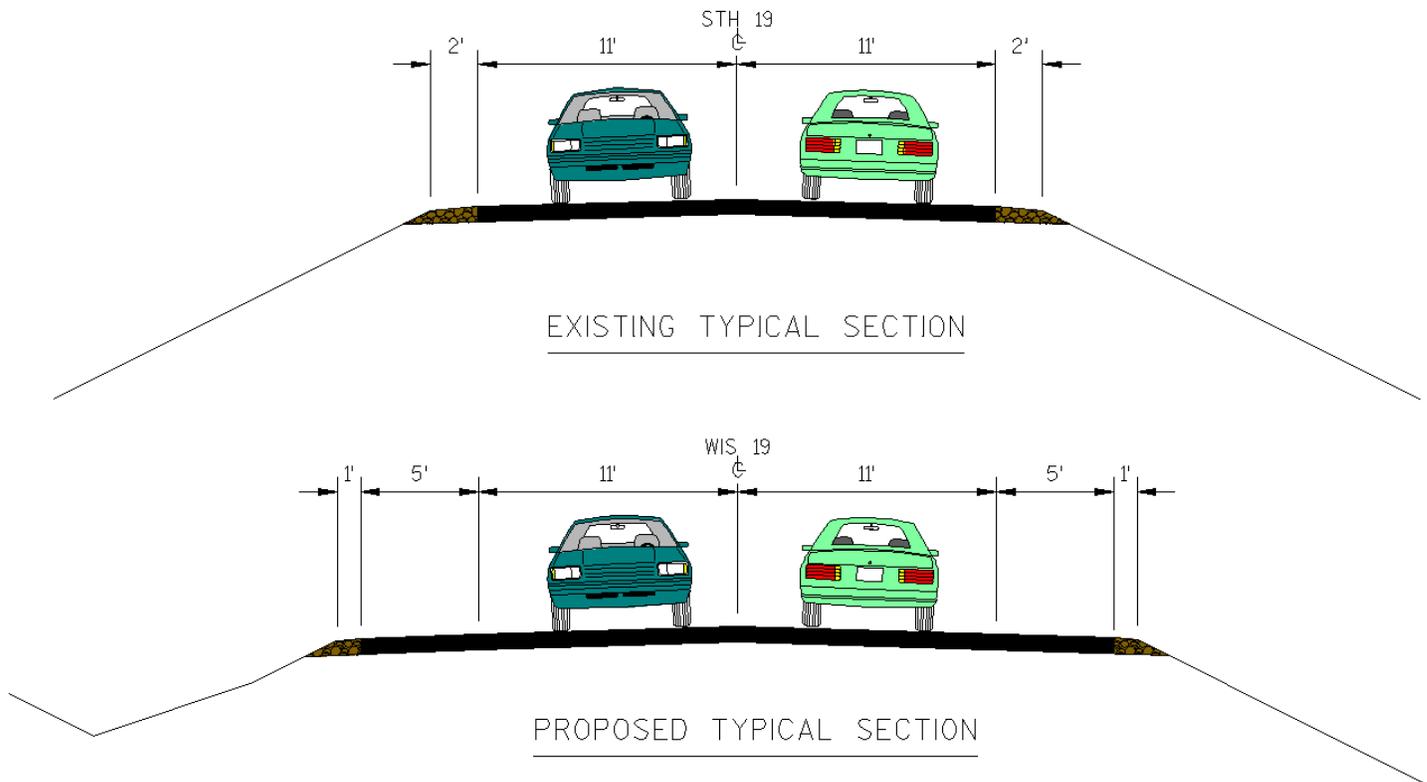

Project Location Map

