

EXHIBIT 3

US 51 CORRIDOR ALTERNATIVES MAPS

LEGEND

- ① RELOCATION
- REC-1 70.6dBA NOISE RECEPTOR / NOISE LEVEL
- PROPOSED ROAD WAY
- PROPOSED BIKE PATH / CROSSING
- EXISTING WETLAND

STOUGHTON ROAD CORRIDOR STUDY ALTERNATIVE C


SCALE 1" = 800'


400 800 1600

North Arrow

KL Engineering

REVISION DATES

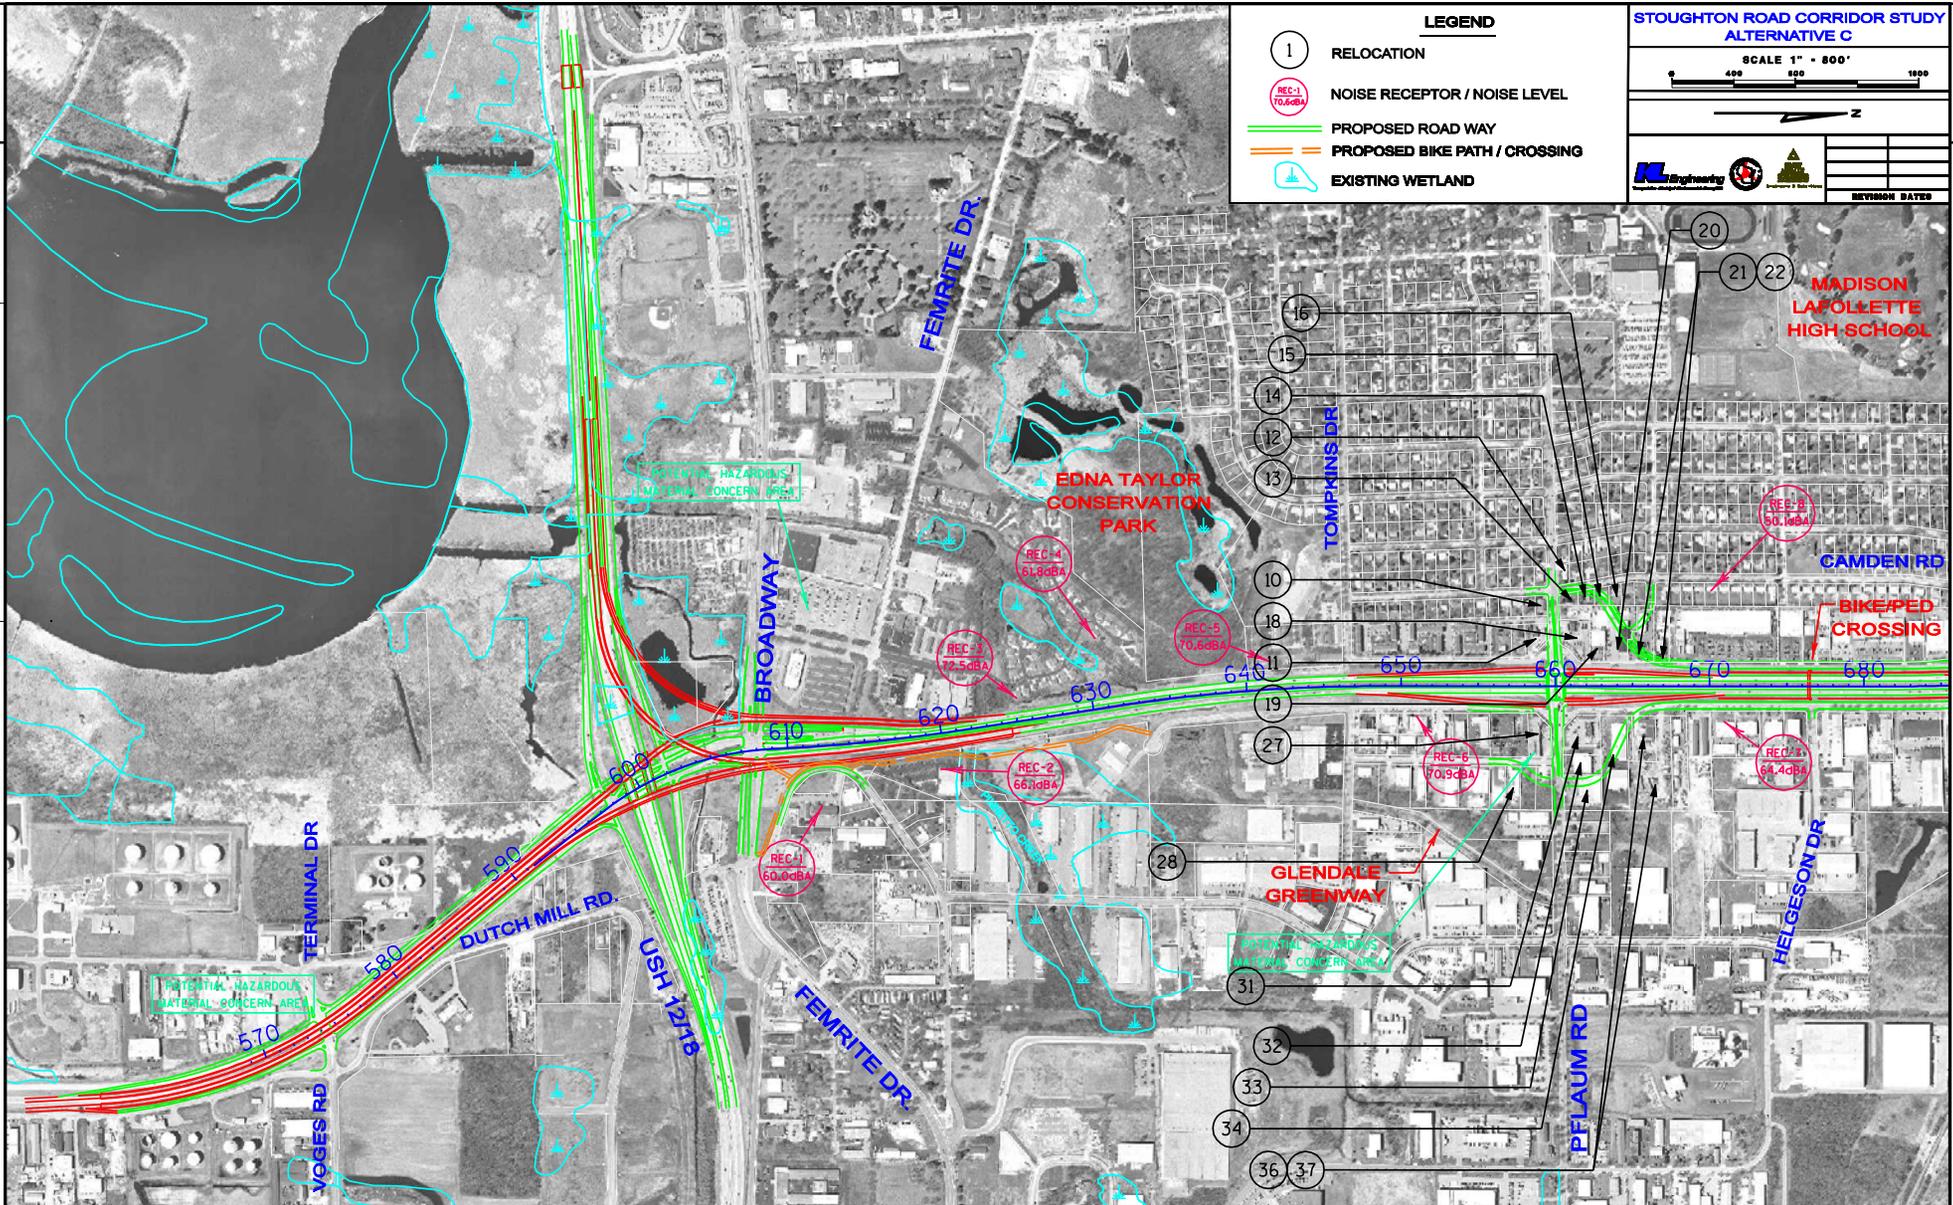

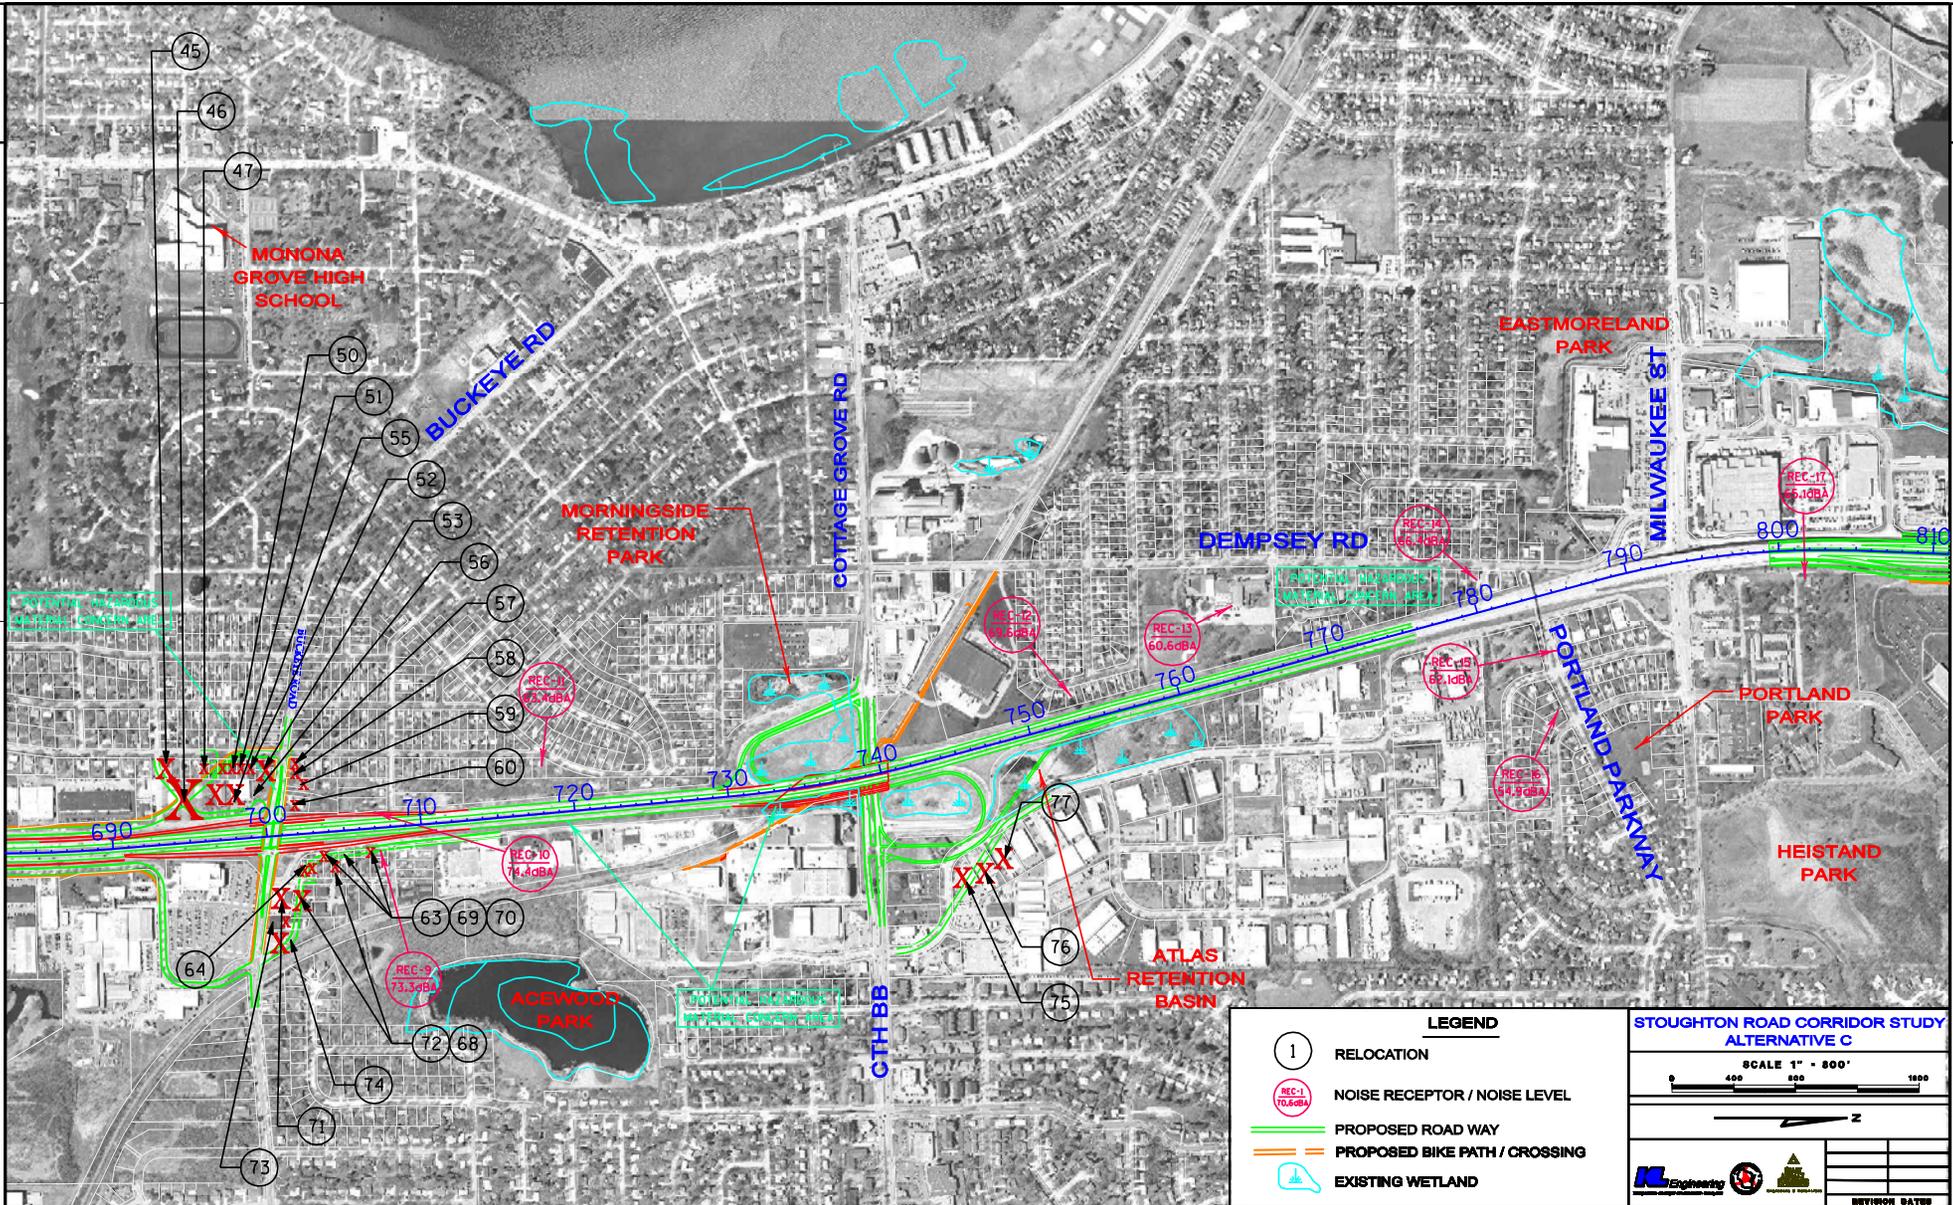

PROJECT NO: 5411-02-03	HWY: USH 51	COUNTY: DANE	ALTERNATE C
SHEET			E