


Reconstruction 2 and 4 Lanes

WIS 138 to Railroad

Alternative H

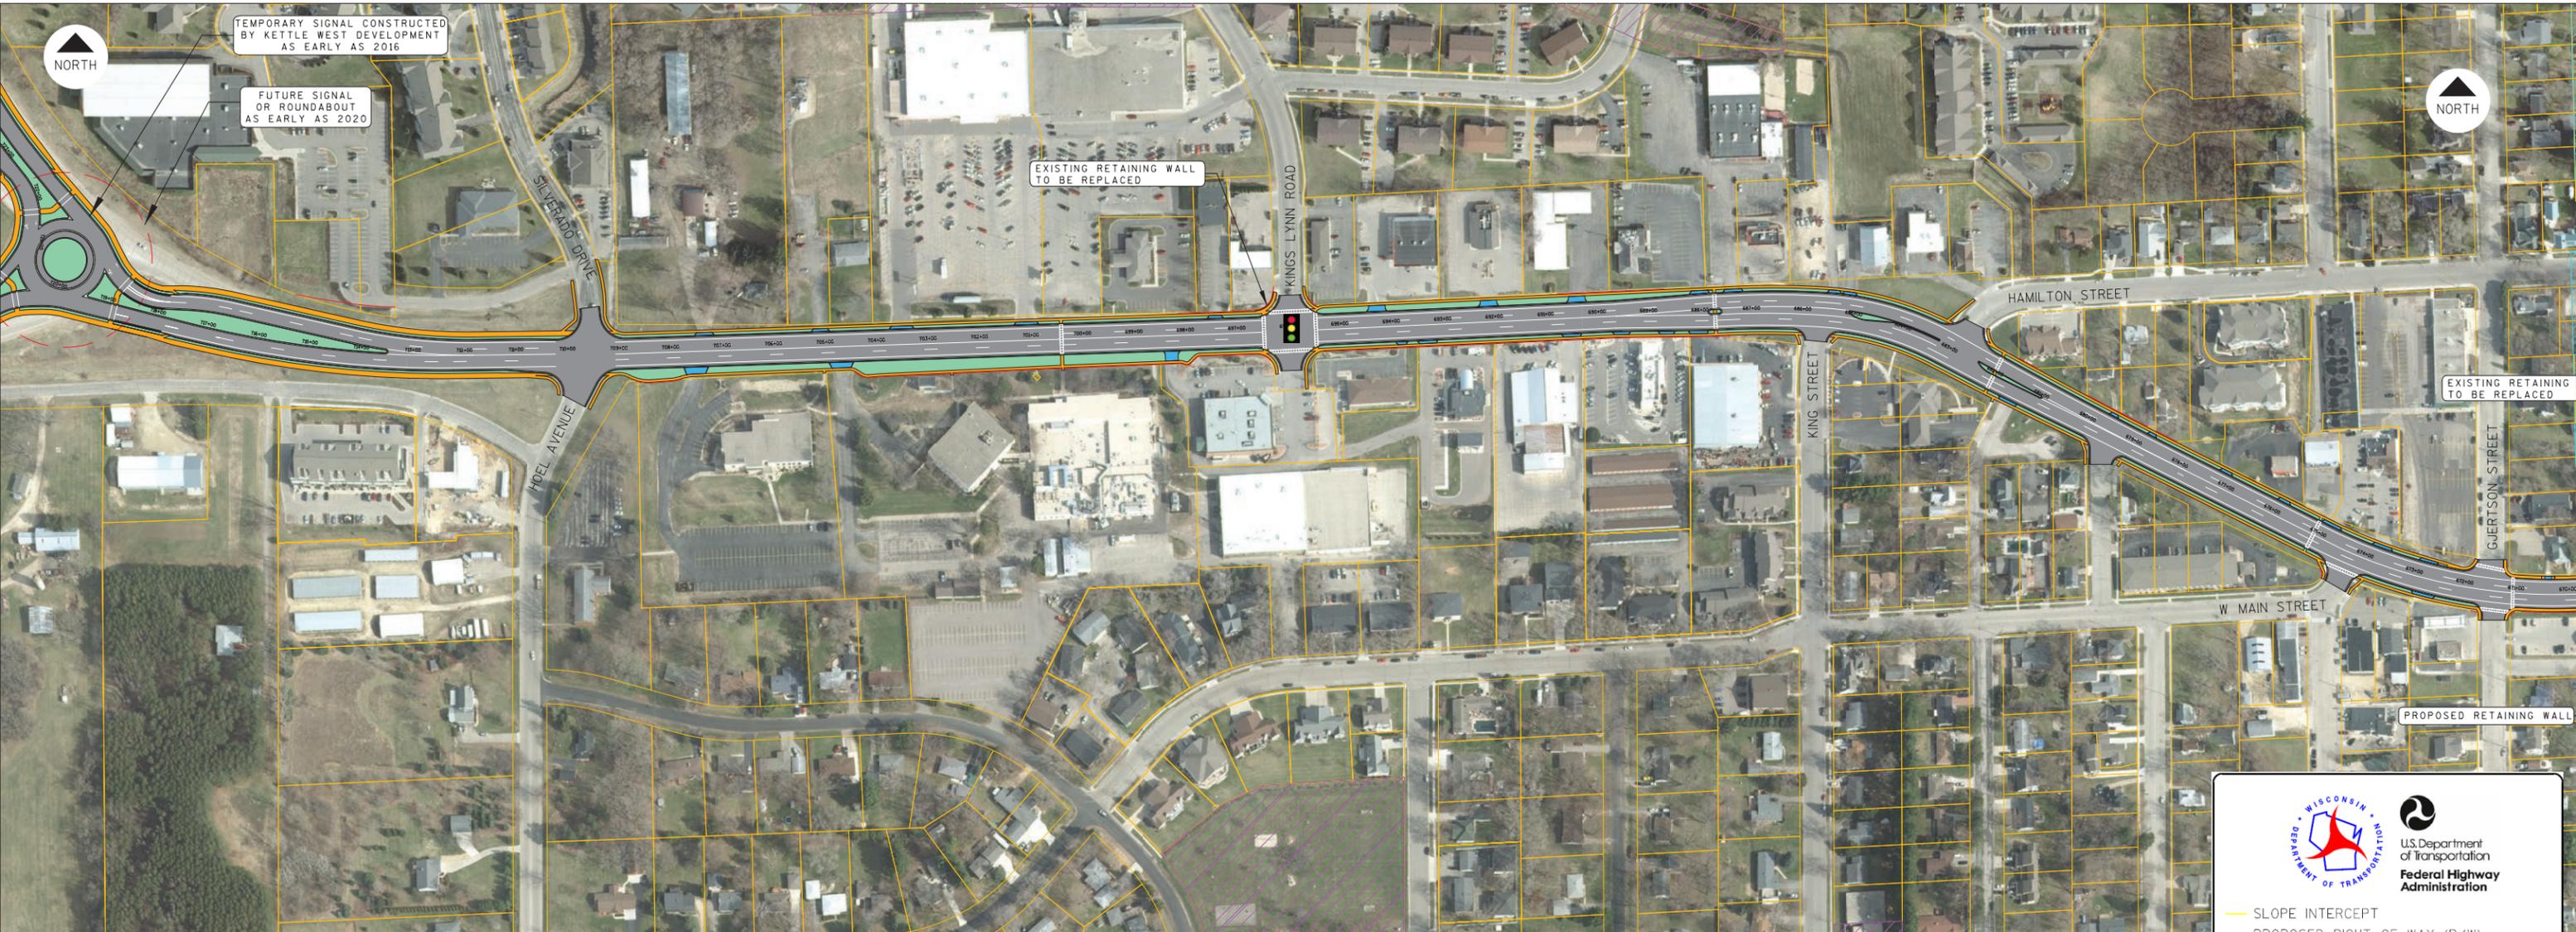

WISCONSIN DEPARTMENT OF TRANSPORTATION


U.S. Department of Transportation
Federal Highway Administration

- SLOPE INTERCEPT
- PROPOSED RIGHT OF WAY (R/W)
- PROPOSED TEMPORARY LIMITED EASEMENT
- PROPOSED RETAINING WALL
- POSSIBLE BYPASS ALIGNMENTS
- PROPOSED SIDEWALK
- PROPOSED PAVEMENT
- PROPOSED DRIVEWAY/PARKING LOT
- PROPOSED GRASS TERRACE/MEDIAN
- PROPOSED PAVED SHOULDER
- PROPOSED MULTIUSE PATH
- PROPOSED STRUCTURE
- PROPOSED RELOCATION
- EXISTING WETLANDS
- EXISTING PUBLIC LANDS
- EXISTING CONSERVATION EASEMENT
- HISTORIC OR ARCHEOLOGIC RESOURCE
- XXX ROADWAY OBLITERATED

Reconstruction 2 and 4 Lanes

WIS 138 to Railroad

Alternative H

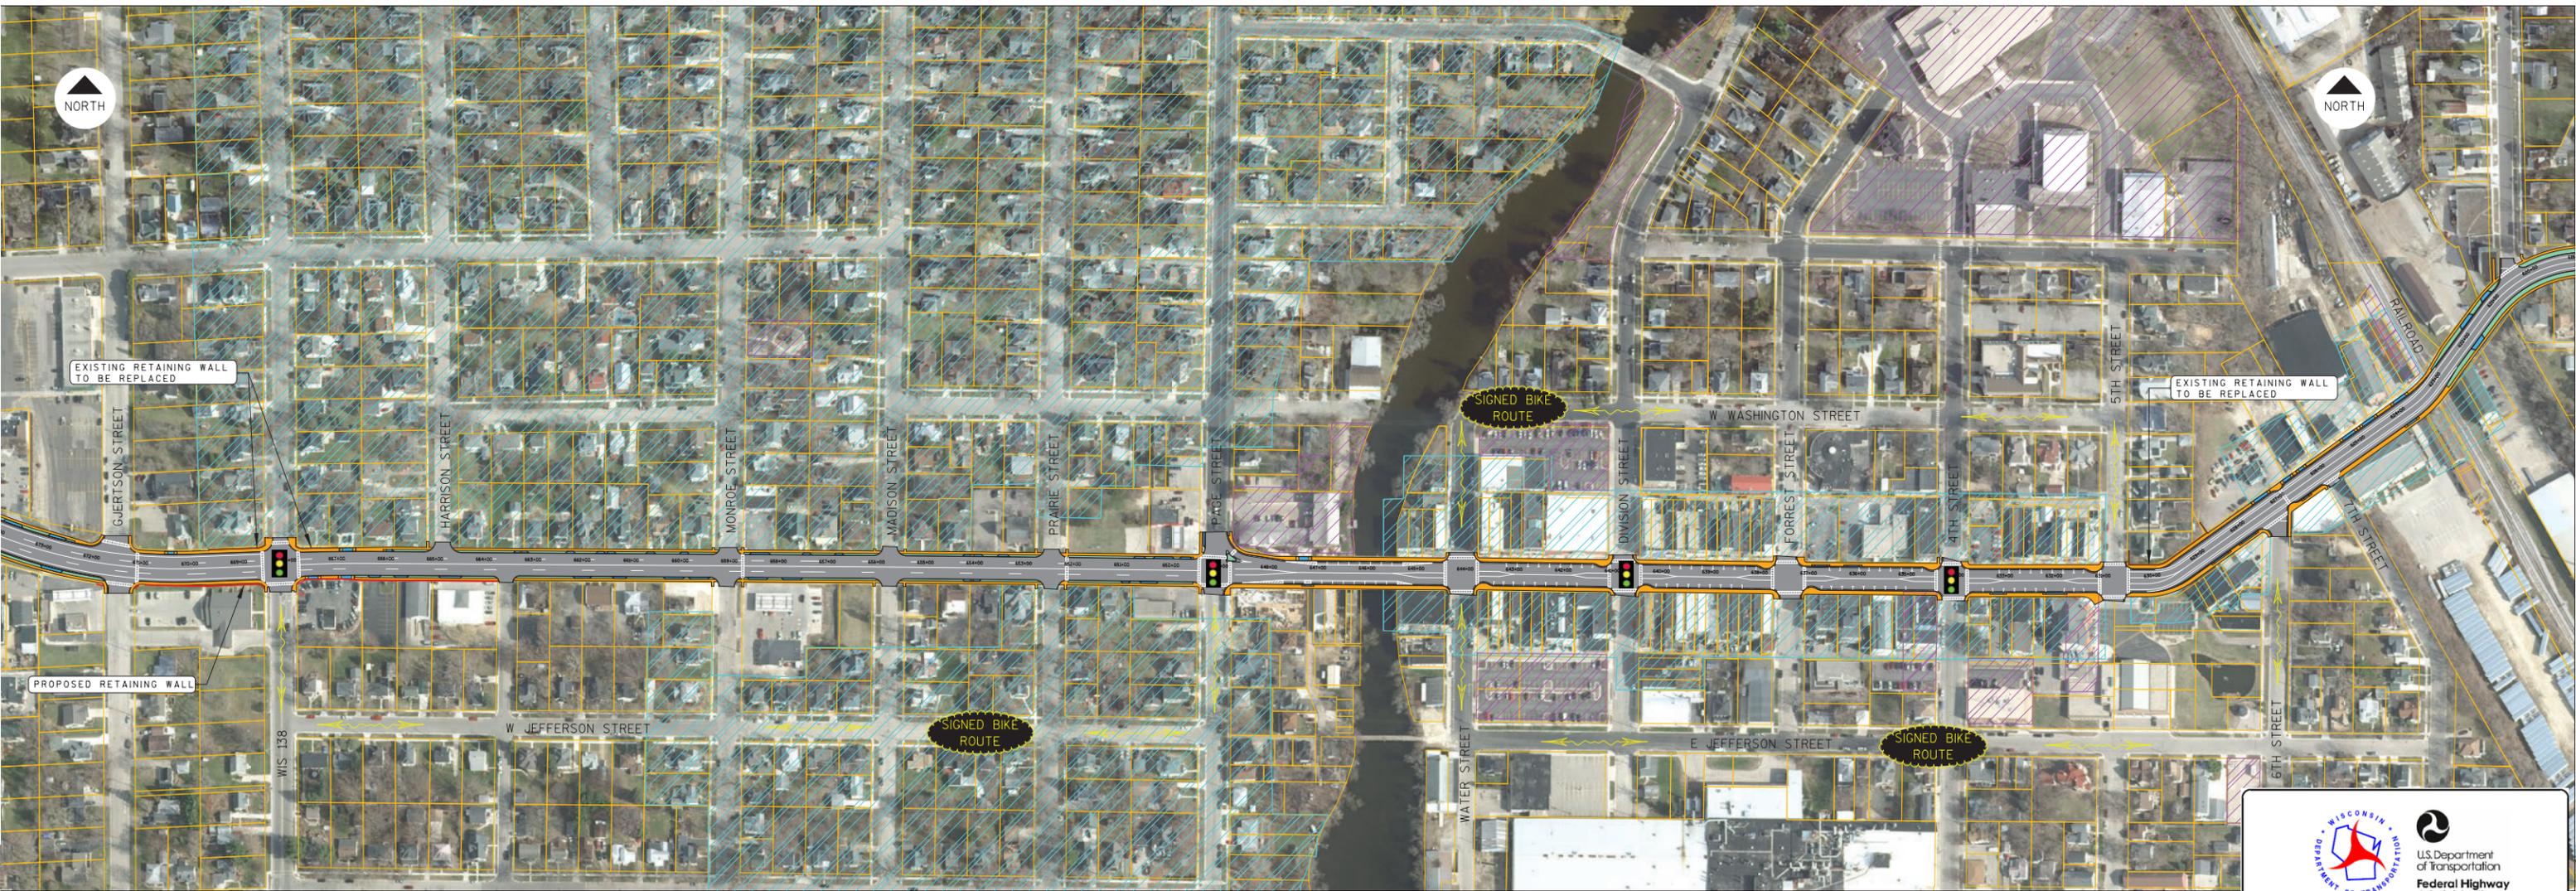

- SLOPE INTERCEPT
- PROPOSED RIGHT OF WAY (R/W)
- PROPOSED TEMPORARY LIMITED EASEMENT
- PROPOSED RETAINING WALL
- POSSIBLE BYPASS ALIGNMENTS
- PROPOSED SIDEWALK
- PROPOSED PAVEMENT
- PROPOSED DRIVEWAY/PARKING LOT
- PROPOSED GRASS TERRACE/MEDIAN
- PROPOSED PAVED SHOULDER
- PROPOSED MULTIUSE PATH
- PROPOSED STRUCTURE
- PROPOSED RELOCATION
- EXISTING WETLANDS
- EXISTING PUBLIC LANDS
- EXISTING CONSERVATION EASEMENT
- HISTORIC OR ARCHEOLOGIC RESOURCE
- XXX ROADWAY OBLITERATED