

PROPOSED TYPICAL SECTION
 URBAN MEDIAN SECTION
 STA 79+00 to STA 98+00

LEFT SIDE

RIGHT SIDE

JANUARY 5, 2009

PROJECT NO: 5845-06-02

HWY: US 51 STOUGHTON

COUNTY: DANE

TYPICAL SECTIONS - US 51 EIS STUDY

SHEET

E


FILE NAME : S:\MAD\1000--1099\1089\134\M\cros\DESIGN\PLAN\US 51\US 51 Urban Stoughton\US51_Urban_TypXS_79to98.dgn

PLOT DATE : 6/5/2009


PLOT BY : .username_

PLOT NAME :

PLOT SCALE : **.....plotscale.....** WISDOT/CADD SHEET 42

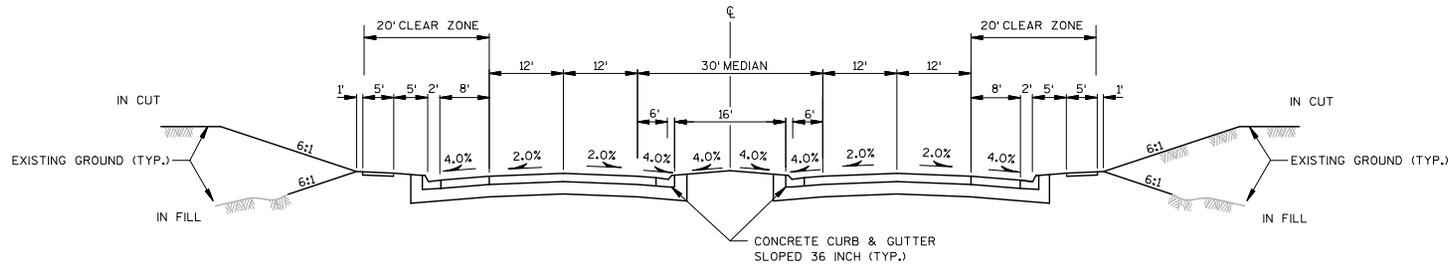

PROPOSED TYPICAL SECTION
URBAN MEDIAN SECTION
STA 109+00 TO STA 145+00

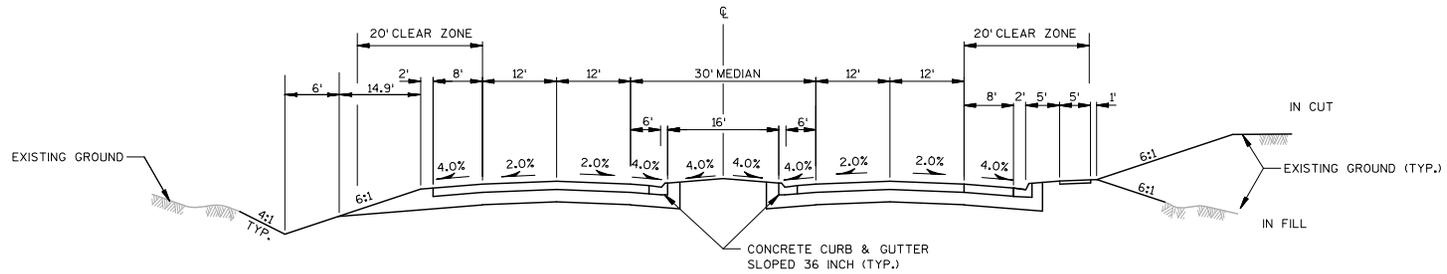

PROPOSED TYPICAL SECTION
URBAN MEDIAN SECTION
STA 98+00 TO STA 109+00

JANUARY 5, 2009

PROJECT NO: 5845-06-02

HWY: US 51 STOUGHTON

COUNTY: DANE

TYPICAL SECTIONS - US 51 EIS STUDY

SHEET

E


FILE NAME : S:\MAD\1000-1099\1089\134\MLcroas\DESIGN\PLAN\US 51\US 51 Urban Stoughton\US51-Urban_TypXS_98to109.dgn

PLOT DATE : 6/5/2009

PLOT BY : _username_

PLOT NAME :

PLOT SCALE : **.....plotscale.....** WISDOT/CADD SHEET 42

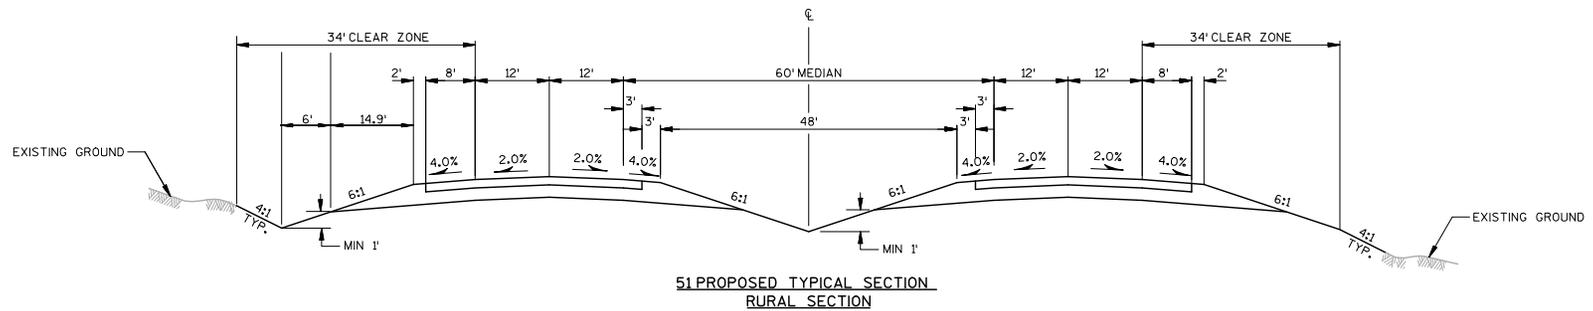

JANUARY 5, 2009

PROJECT NO: 5845-06-02

HWY: US 51

COUNTY: DANE

TYPICAL SECTIONS - US 51 EIS STUDY

SHEET

E



FILE NAME : S:\MAD\1000--1099\1089\134\Micros\DESIGN\PLAN\US 51\US 51 rural\US51.Rural.TypXS.dgn


PLOT DATE : 6/5/2009

PLOT BY : _username_


PLOT NAME :

PLOT SCALE : **.....plotscale.....** WISDOT/CADD SHEET 42

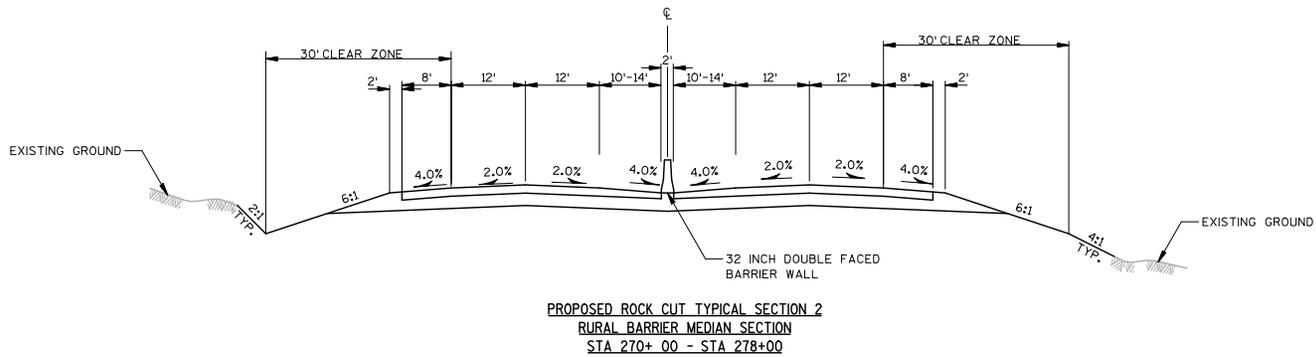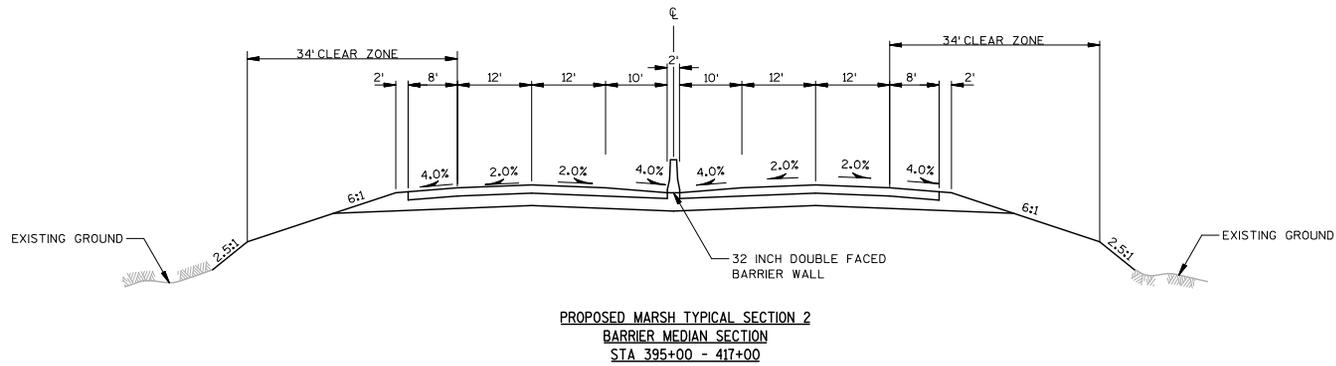

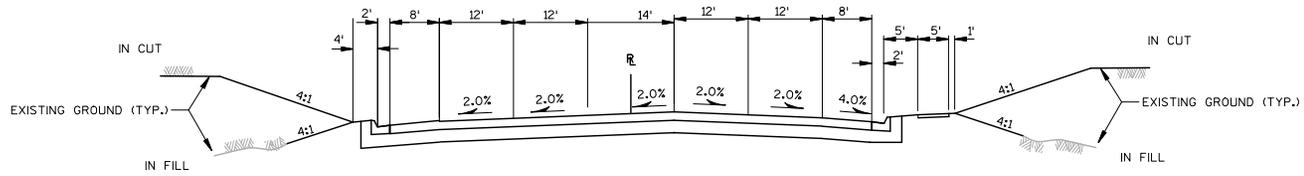

PROPOSED TYPICAL SECTION
 TAPER STA 473+00 TO STA 483+00

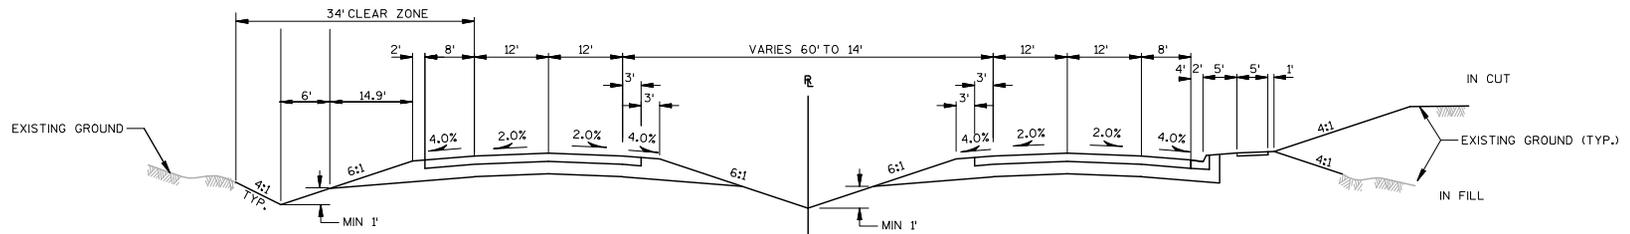

PROPOSED TYPICAL SECTION
 TAPER STA 460+00 TO STA 473+00

MARCH 20, 2009

PROJECT NO: 5845-06-02

HWY: US 51

COUNTY: DANE

TYPICAL SECTIONS - US 51 EIS STUDY MC FARLAND URBAN AREA

SHEET


E

FILE NAME : S:\MAD\1000--1099\1089\134\M\cros\DESIGN\PLAN\US 51\US 51 Urban McFarland\US51_Urban_TYPICAL XS McFarland 5' walk & terrace.dwg DATE : 5/18/2009


PLOT BY : _username_

PLOT NAME :


PLOT SCALE : **.....plotscale.....** WISDOT/CADD SHEET 42

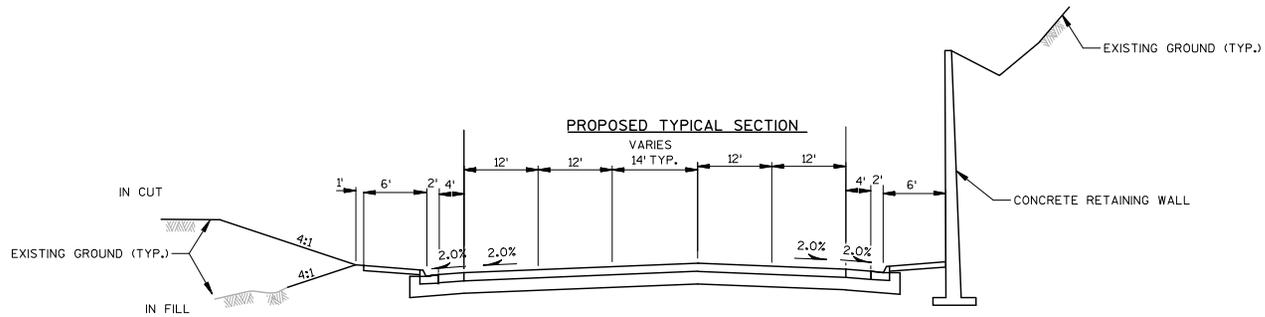

PROPOSED TYPICAL SECTION
STA 489+50 TO STA 500+00

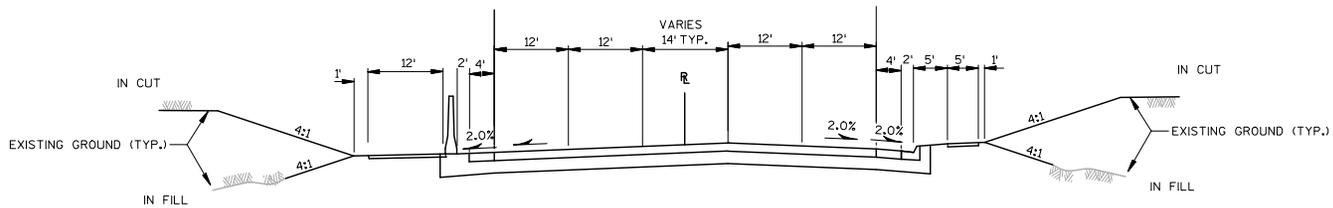


PROPOSED TYPICAL SECTION
STA 483+00 TO STA 489+50

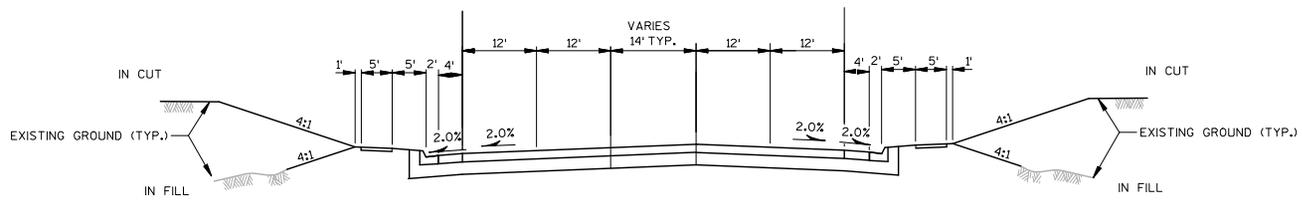

PROPOSED TYPICAL SECTION
 STA 500+00 TO STA 519+00

MARCH 20, 2009

PROJECT NO: 5845-06-02	HWY: US 51	COUNTY: DANE	TYPICAL SECTIONS - US 51 EIS STUDY MC FARLAND URBAN AREA	SHEET	E
------------------------	------------	--------------	--	-------	----------

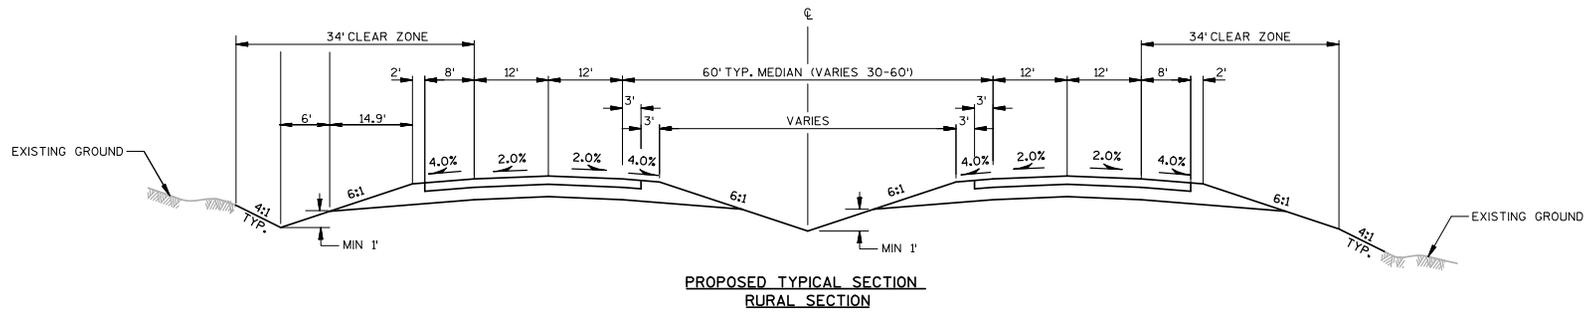

JANUARY 5, 2009

PROJECT NO: 5845-06-02

HWY: WIS 138

COUNTY: DANE

TYPICAL SECTIONS - US 51 EIS STUDY

SHEET

E


FILE NAME : s:\MAD\1000--1099\1089\134\M\cros\DESIGN\PLAN\WIS 138\Rural_TypXS.dgn

PLOT DATE : 1/5/2009

PLOT BY : _username_


PLOT NAME :

PLOT SCALE : **.....plotscale.....** WISDOT/CADD SHEET 42

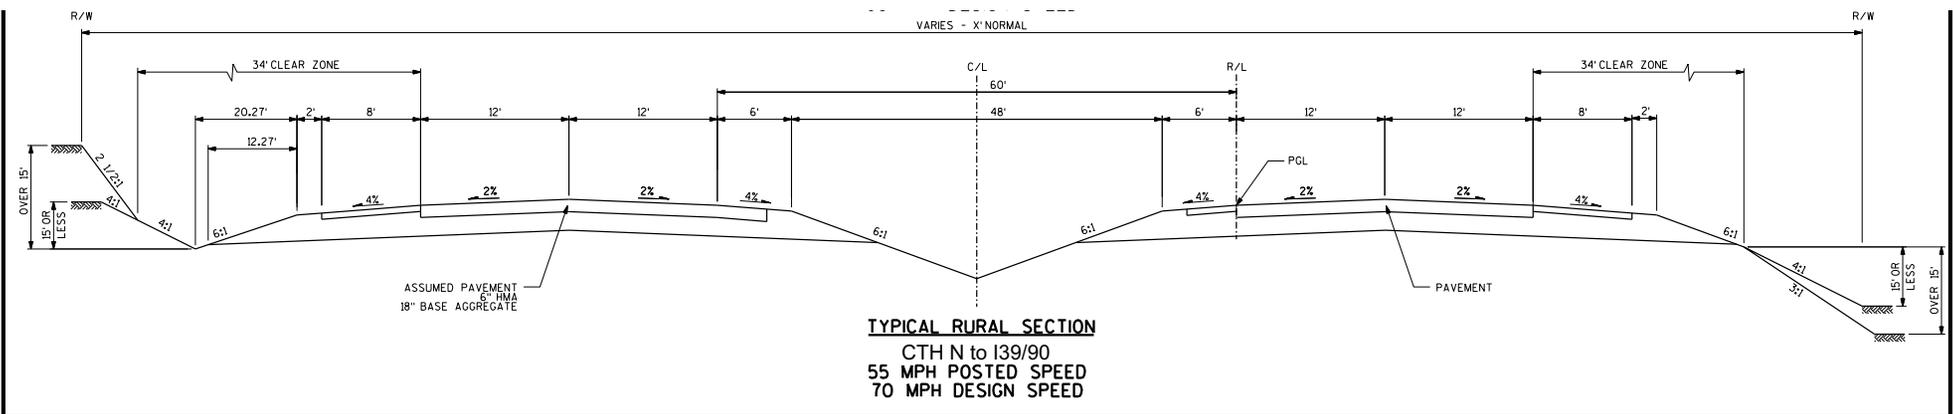

PROJECT NO: 5845-06-02	HWY: USH 51	COUNTY: DANE	TYPICAL SECTIONS	SHEET	E
------------------------	-------------	--------------	------------------	-------	----------

FILE NAME : P:\41xx\4163\Plan\Details\020301L.fs.DGN PLOT DATE : 11/13/2008 PLOT BY : mcm PLOT NAME : PLOT SCALE : 1:20 WISDOT/CADD SHEET 42

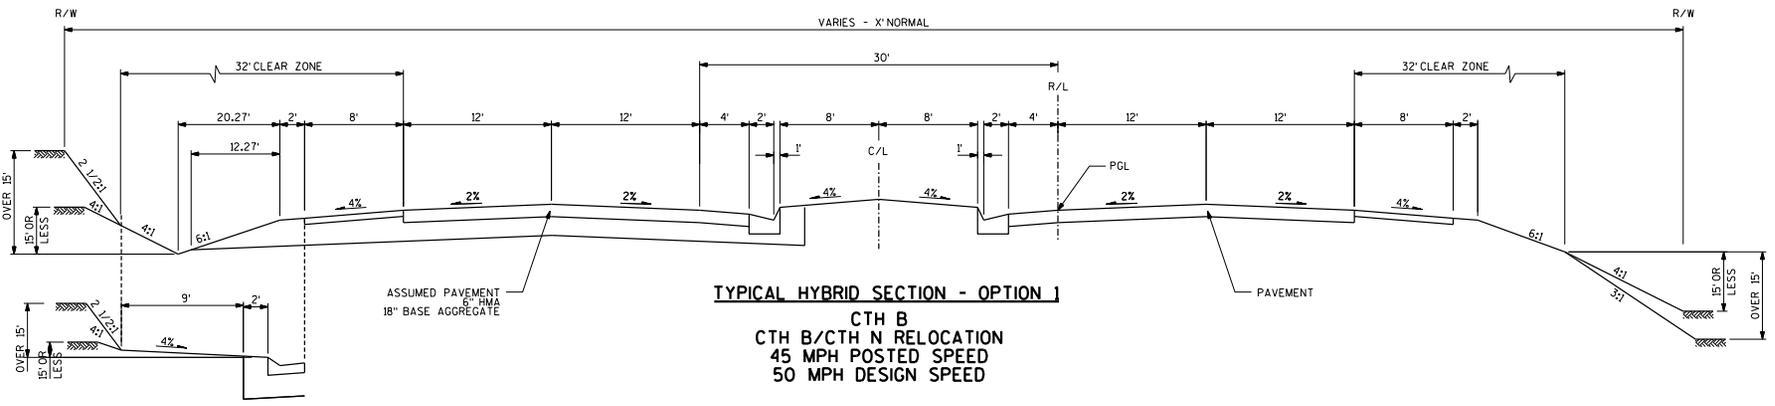

TYPICAL HYBRID SECTION - OPTION 1

CTH B
CTH B/CTH N RELOCATION
45 MPH POSTED SPEED
50 MPH DESIGN SPEED