
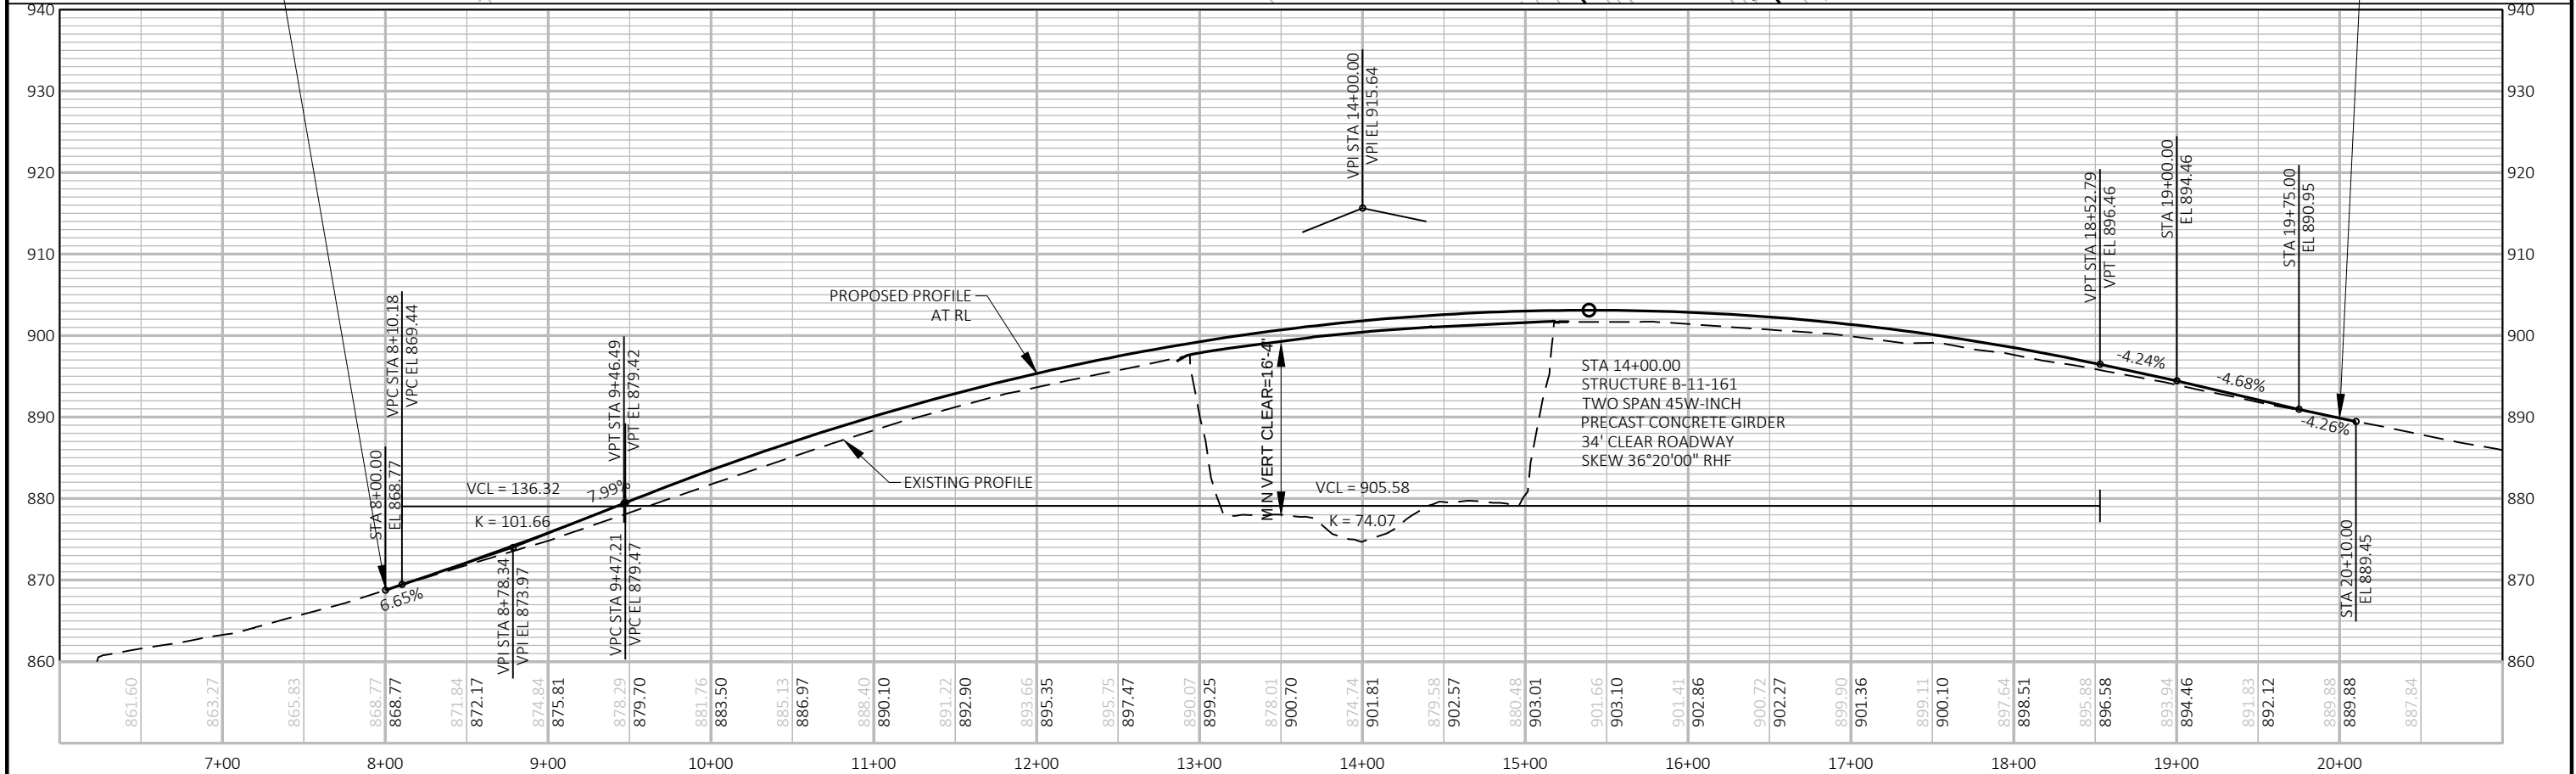


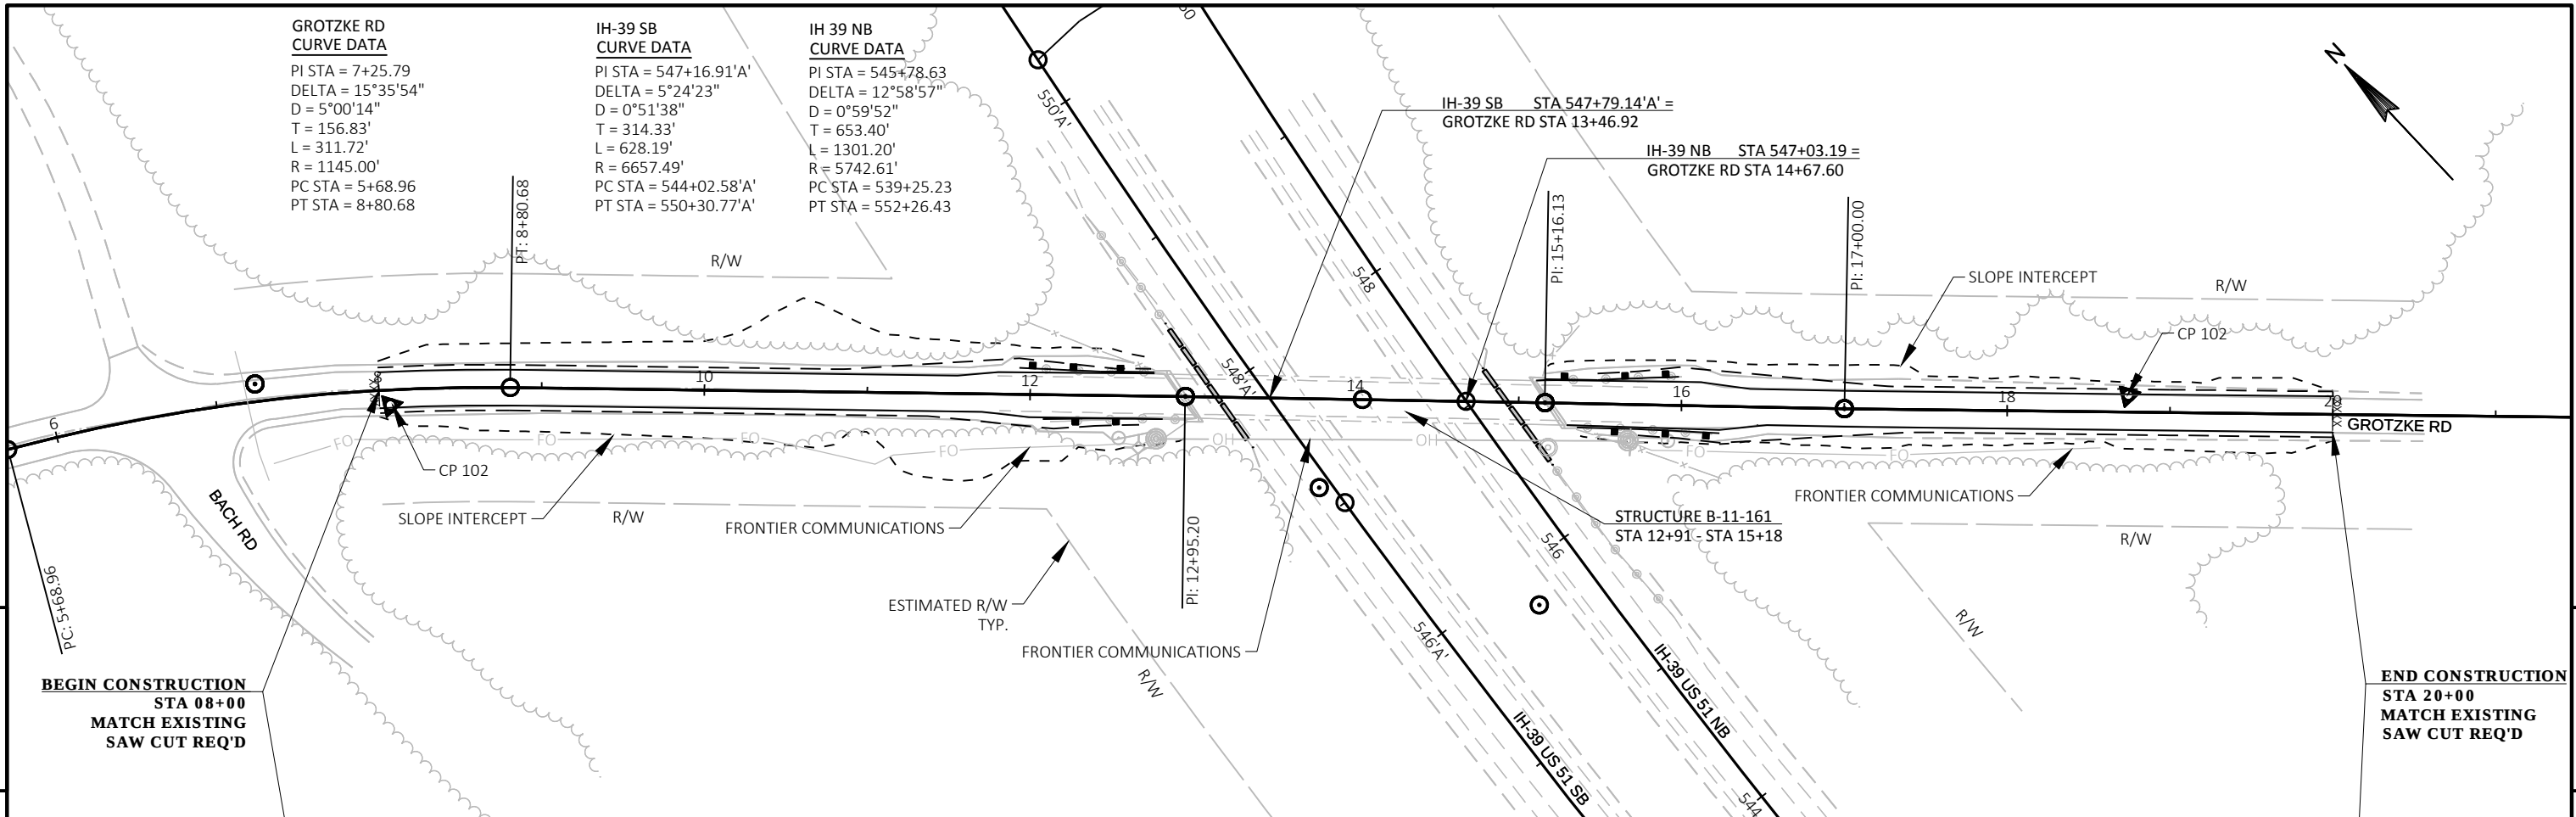

PROJECT NO: 1161-00-77	HWY: GROTZKE ROAD	COUNTY: COLUMBIA	PLAN AND PROFILE: GROTZKE ROAD	SHEET	E
------------------------	-------------------	------------------	--------------------------------	-------	---