




1640-03-04/74
 USH 14
 LA CROSSE - WESTBY
 S JCT STH 162 TO CHURCH STREET
 VERNON COUNTY

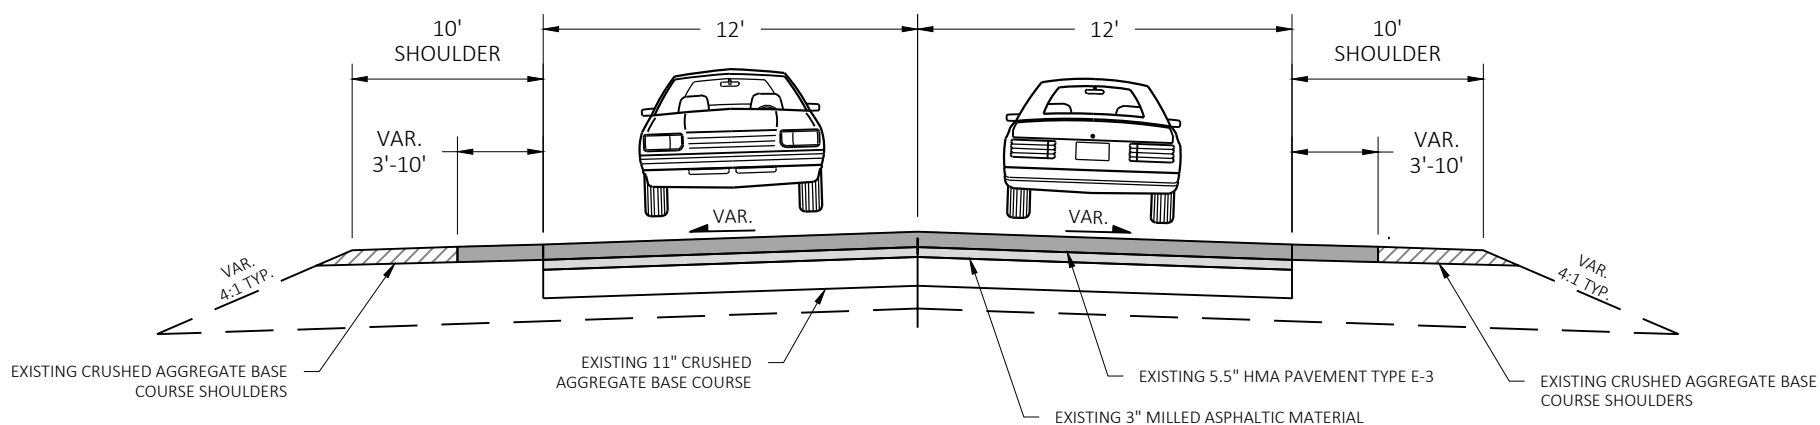


EXISTING TYPICAL SECTION - USH 14 (RURAL SECTION)
 STA 253+92 - STA 306+09

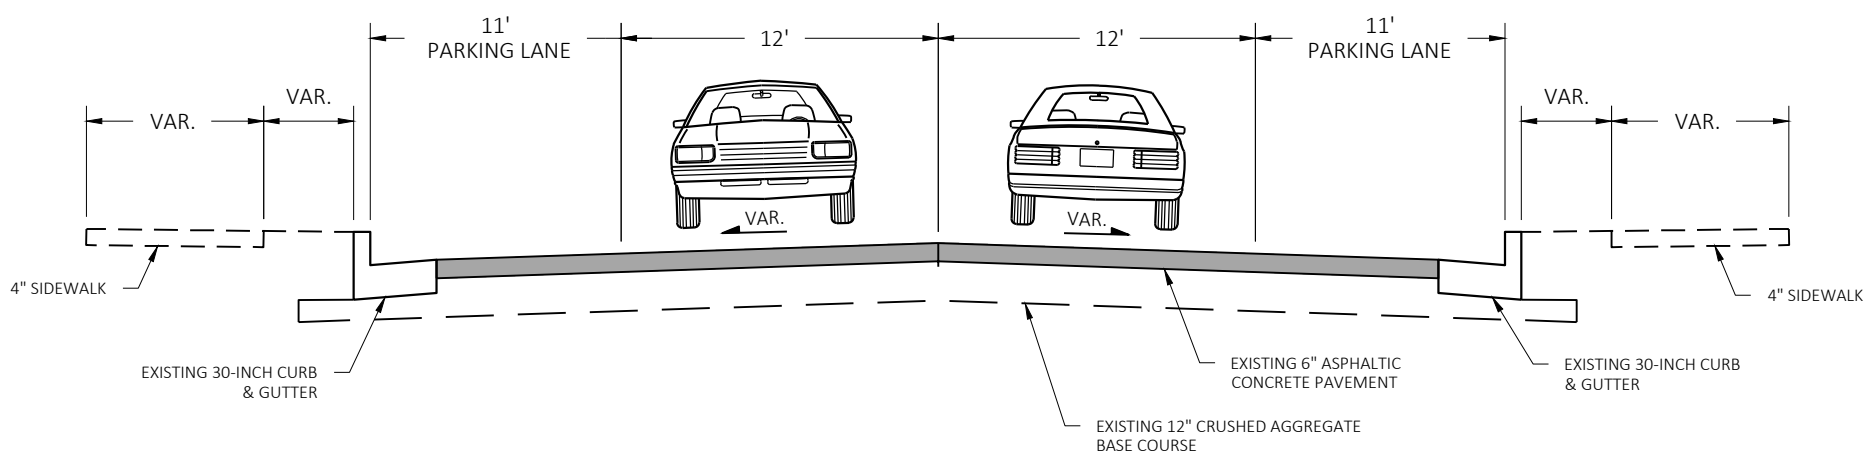

EXISTING TYPICAL SECTION - USH 14 (URBAN SECTION)
 STA 307+30 - STA 352+26

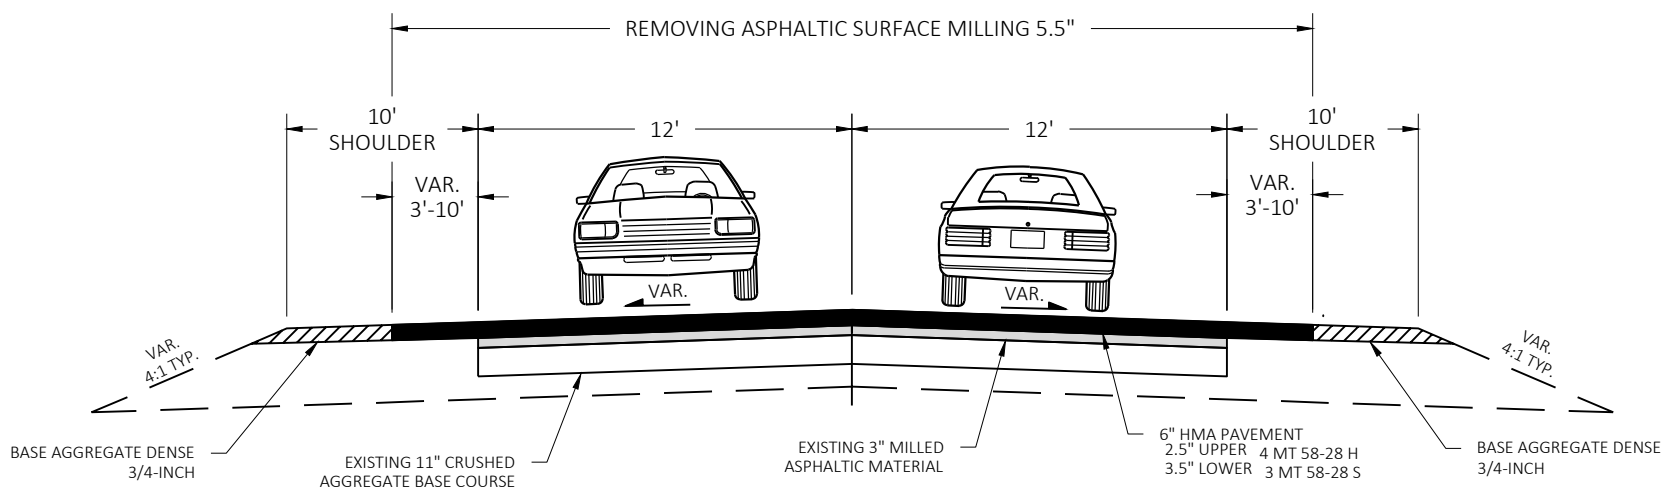

PROPOSED TYPICAL SECTION - USH 14 (RURAL SECTION)
 STA 253+92 - STA 306+09

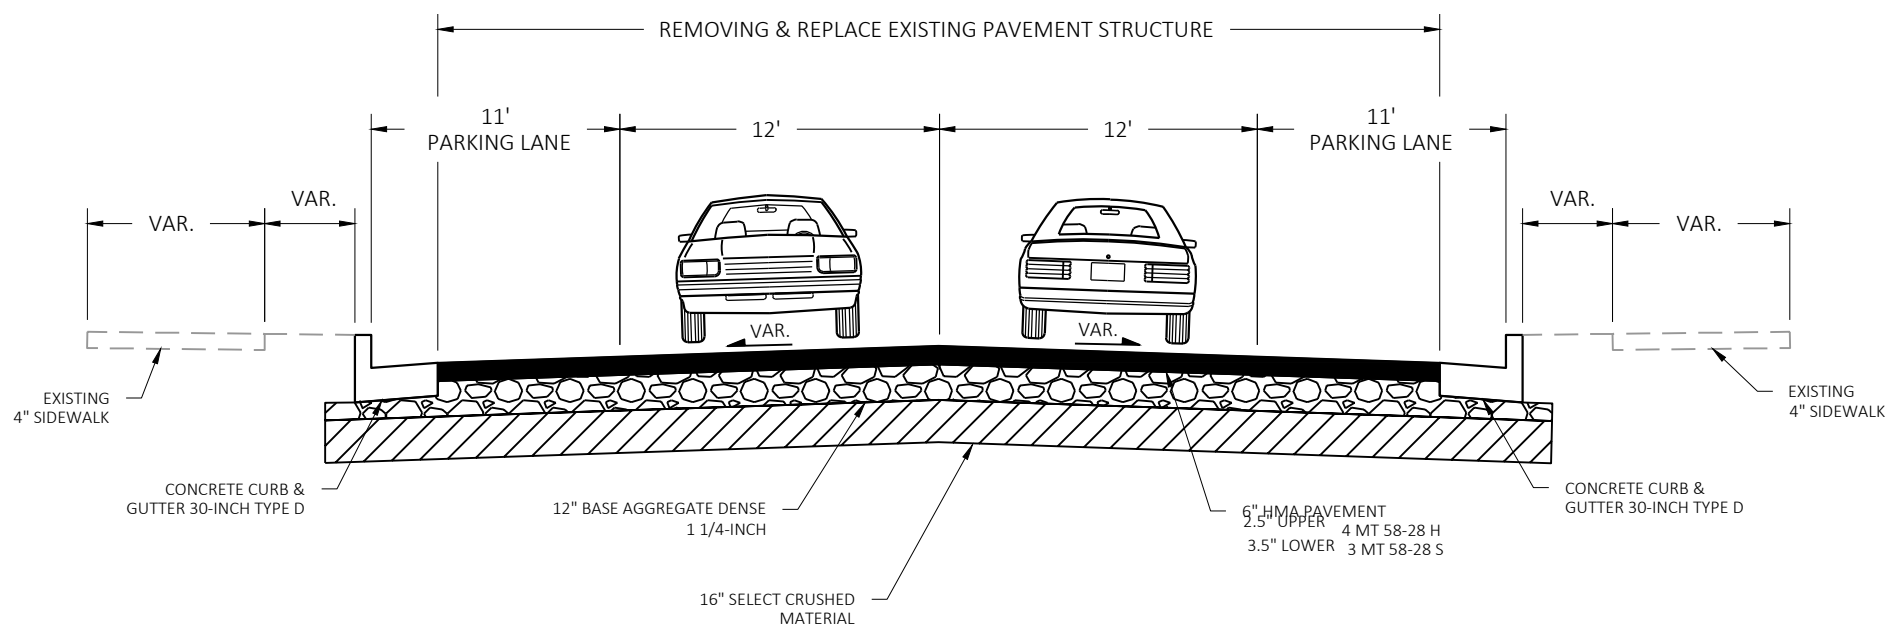

PROPOSED TYPICAL SECTION - USH 14 (URBAN SECTION)
 STA 307+30 - STA 352+26