






### LEGEND

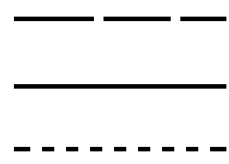


EXISTING RIGHT OF WAY  
 PROPOSED CURB/CURB RAMP  
 PROPOSED GRADING

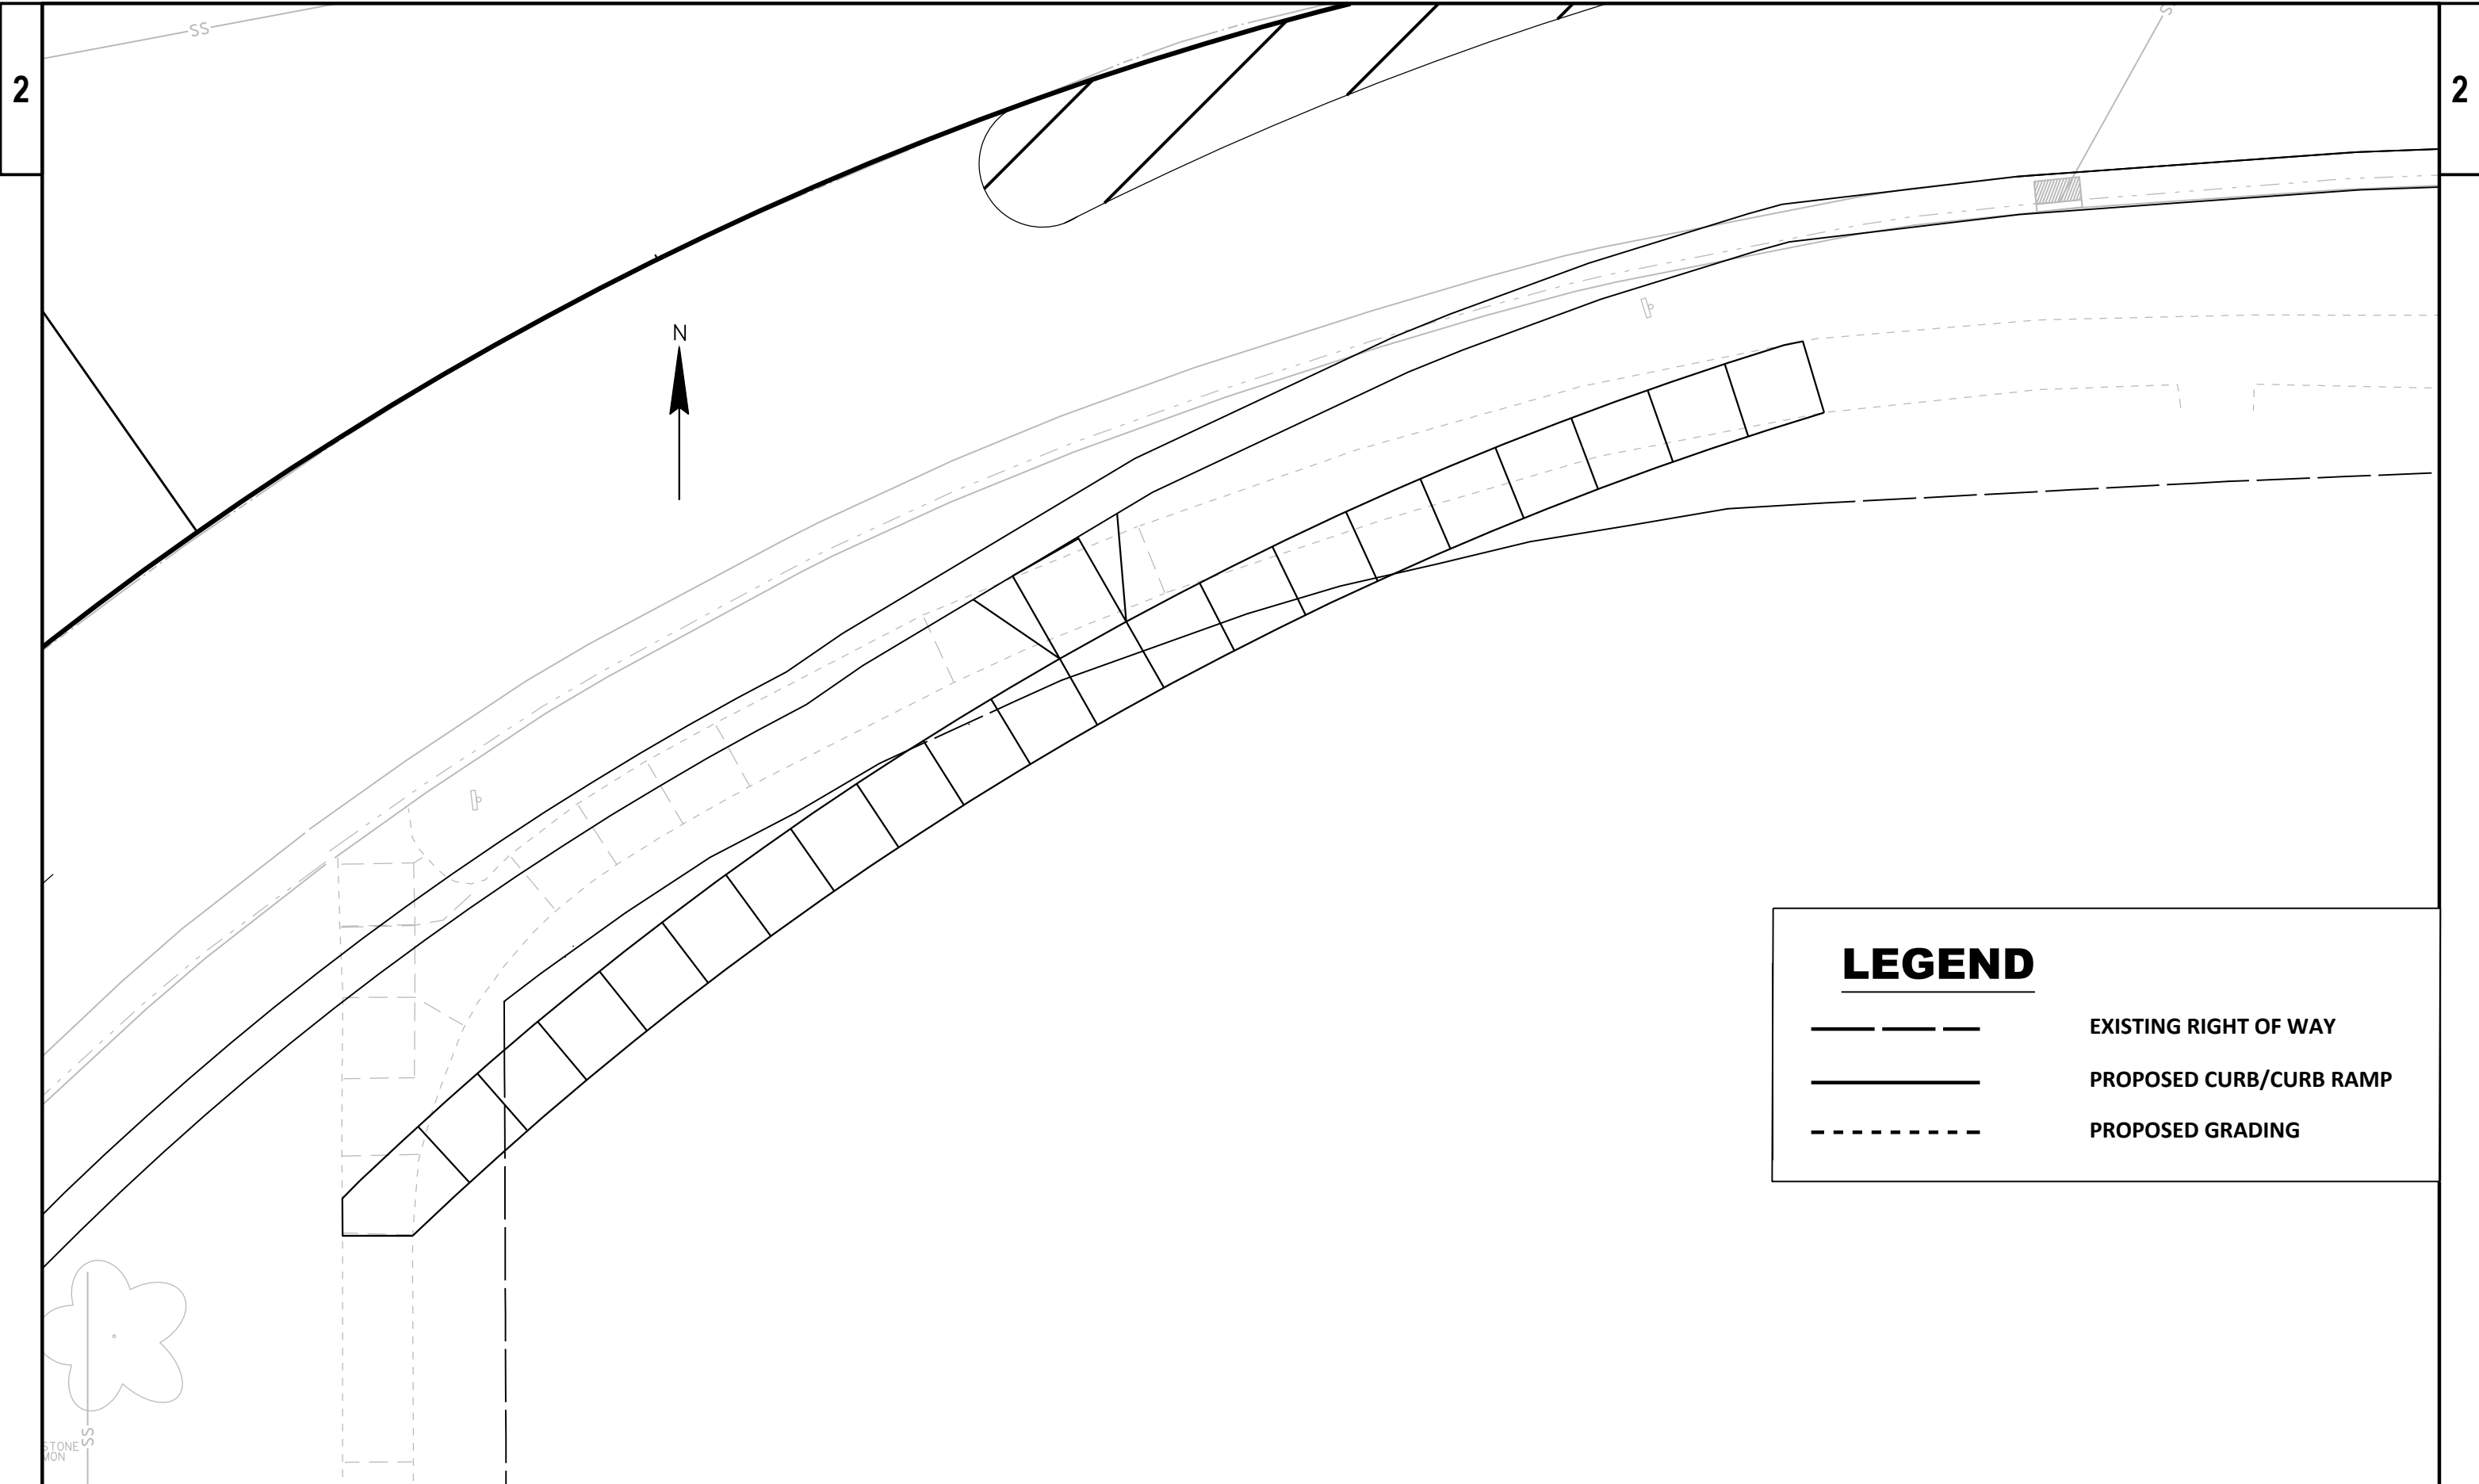


**LEGEND**

	EXISTING RIGHT OF WAY
	PROPOSED CURB/CURB RAMP
	PROPOSED GRADING

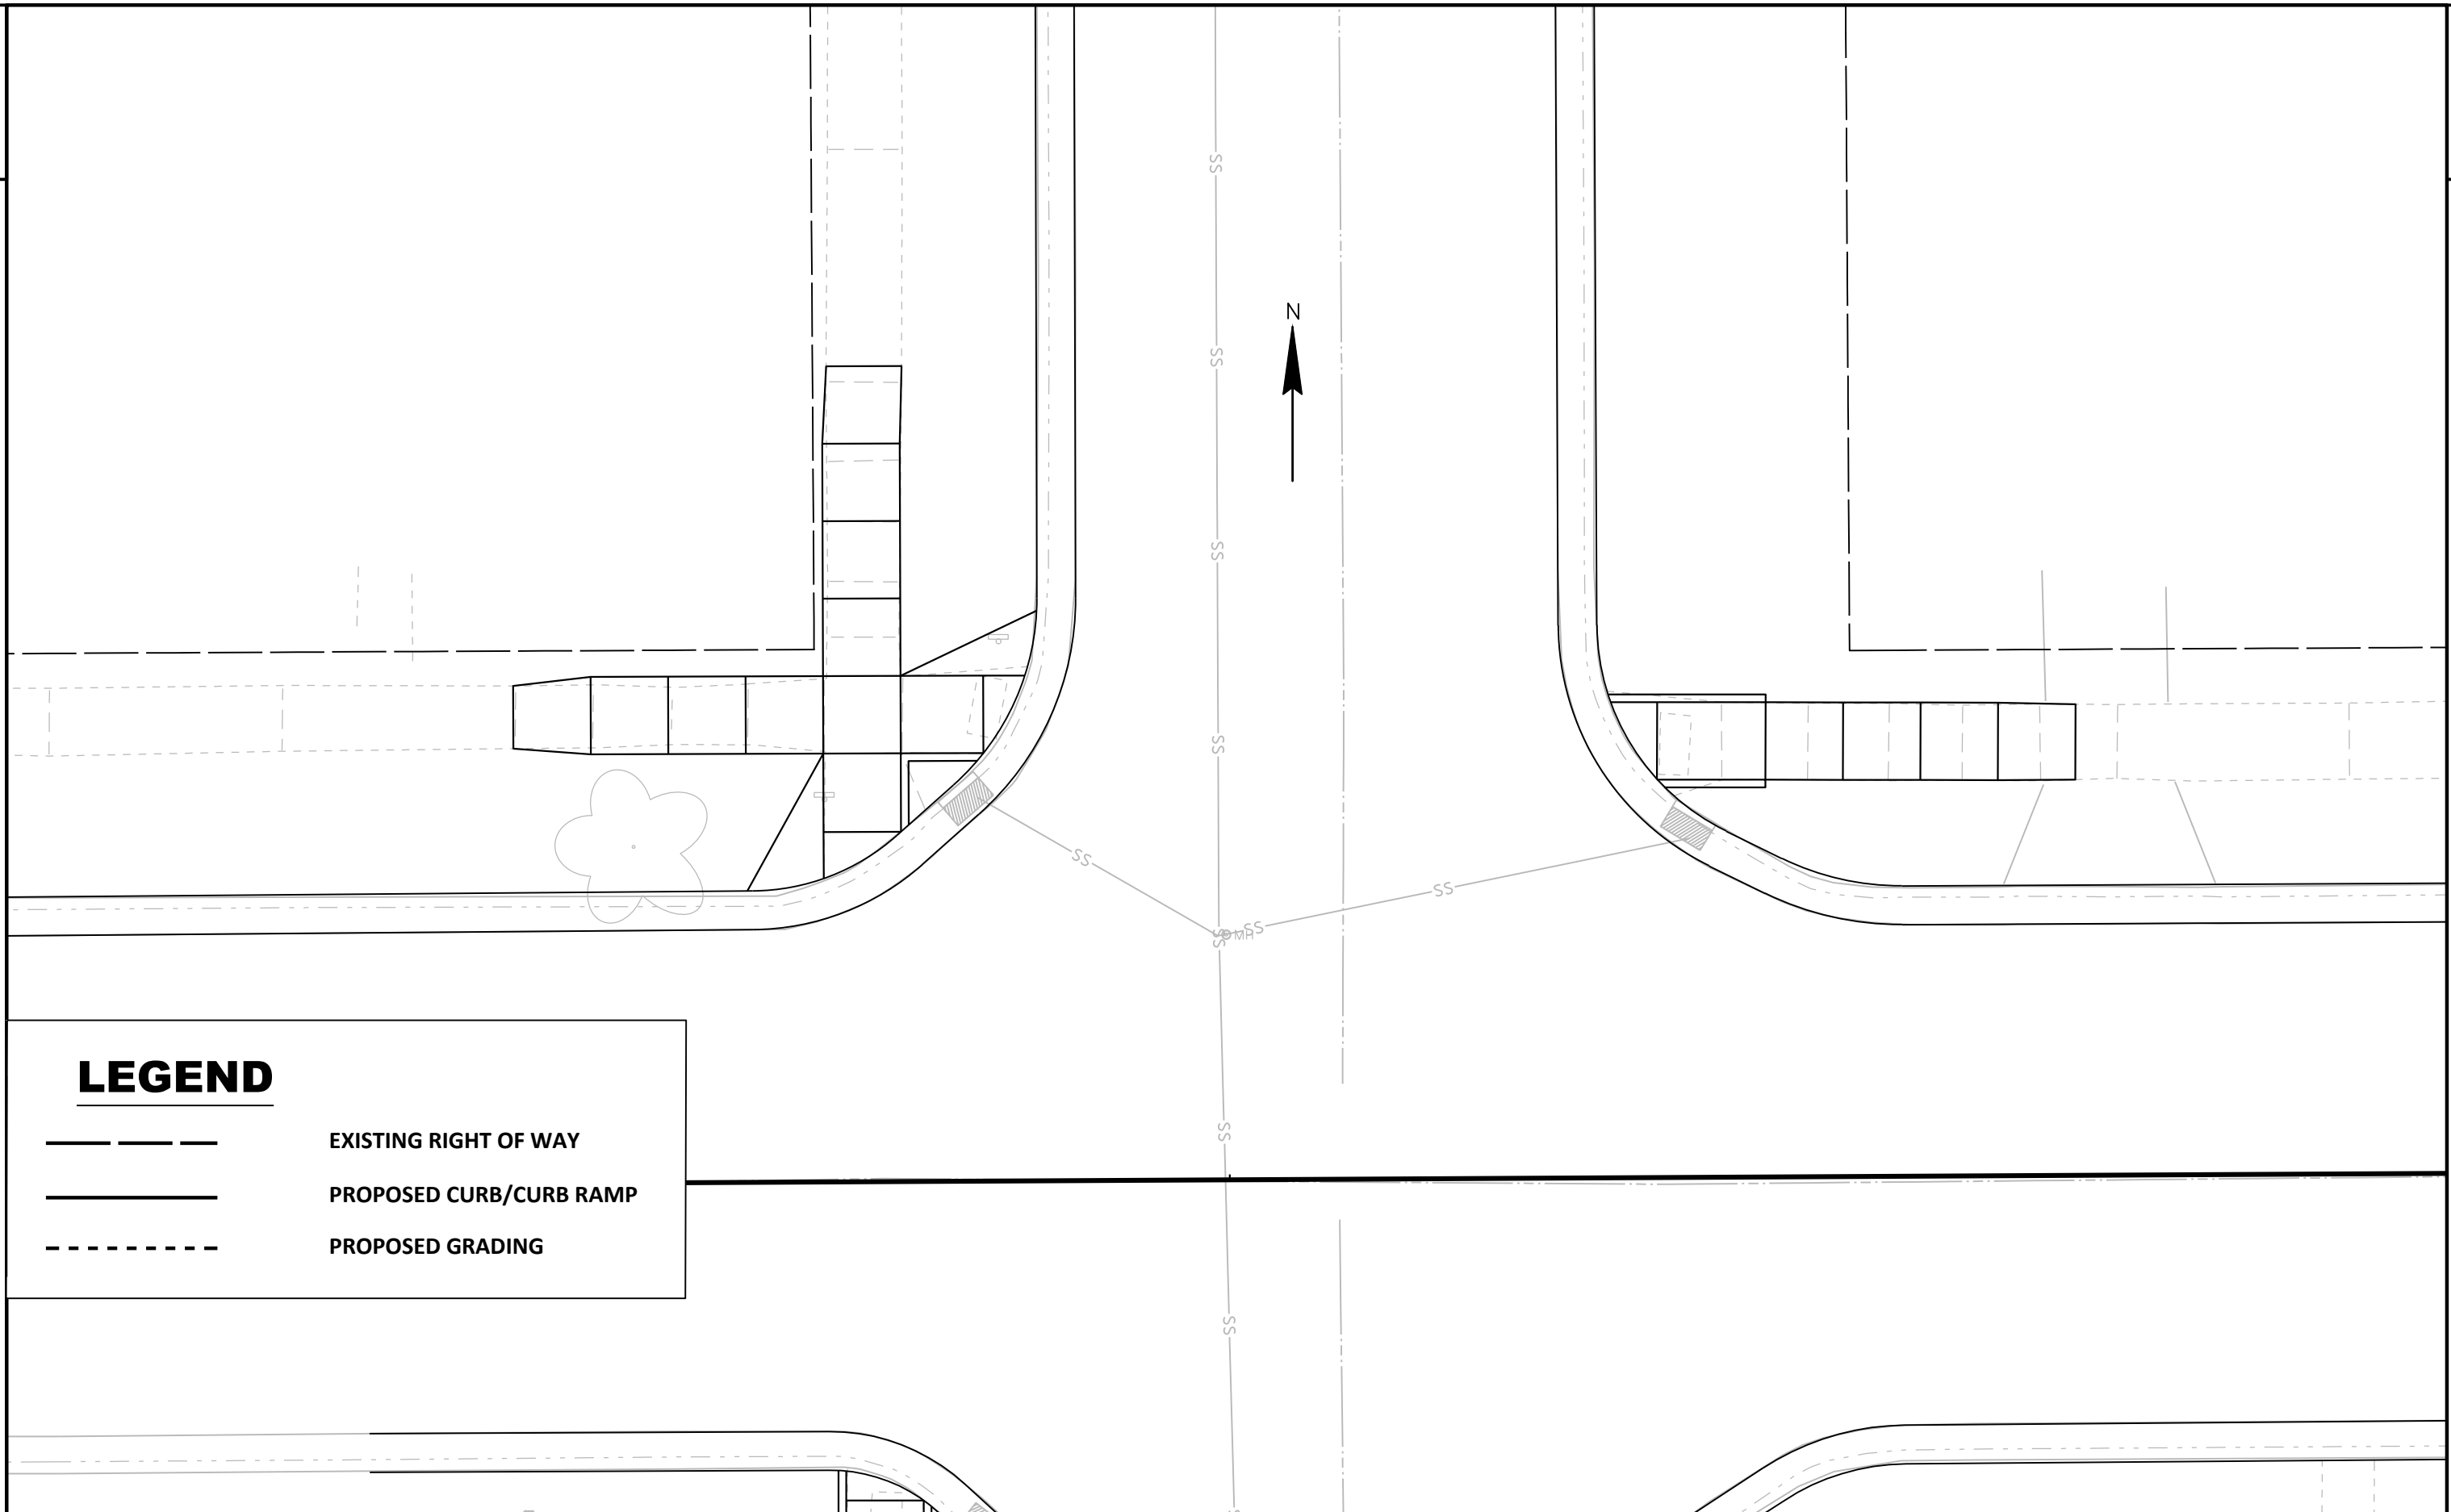




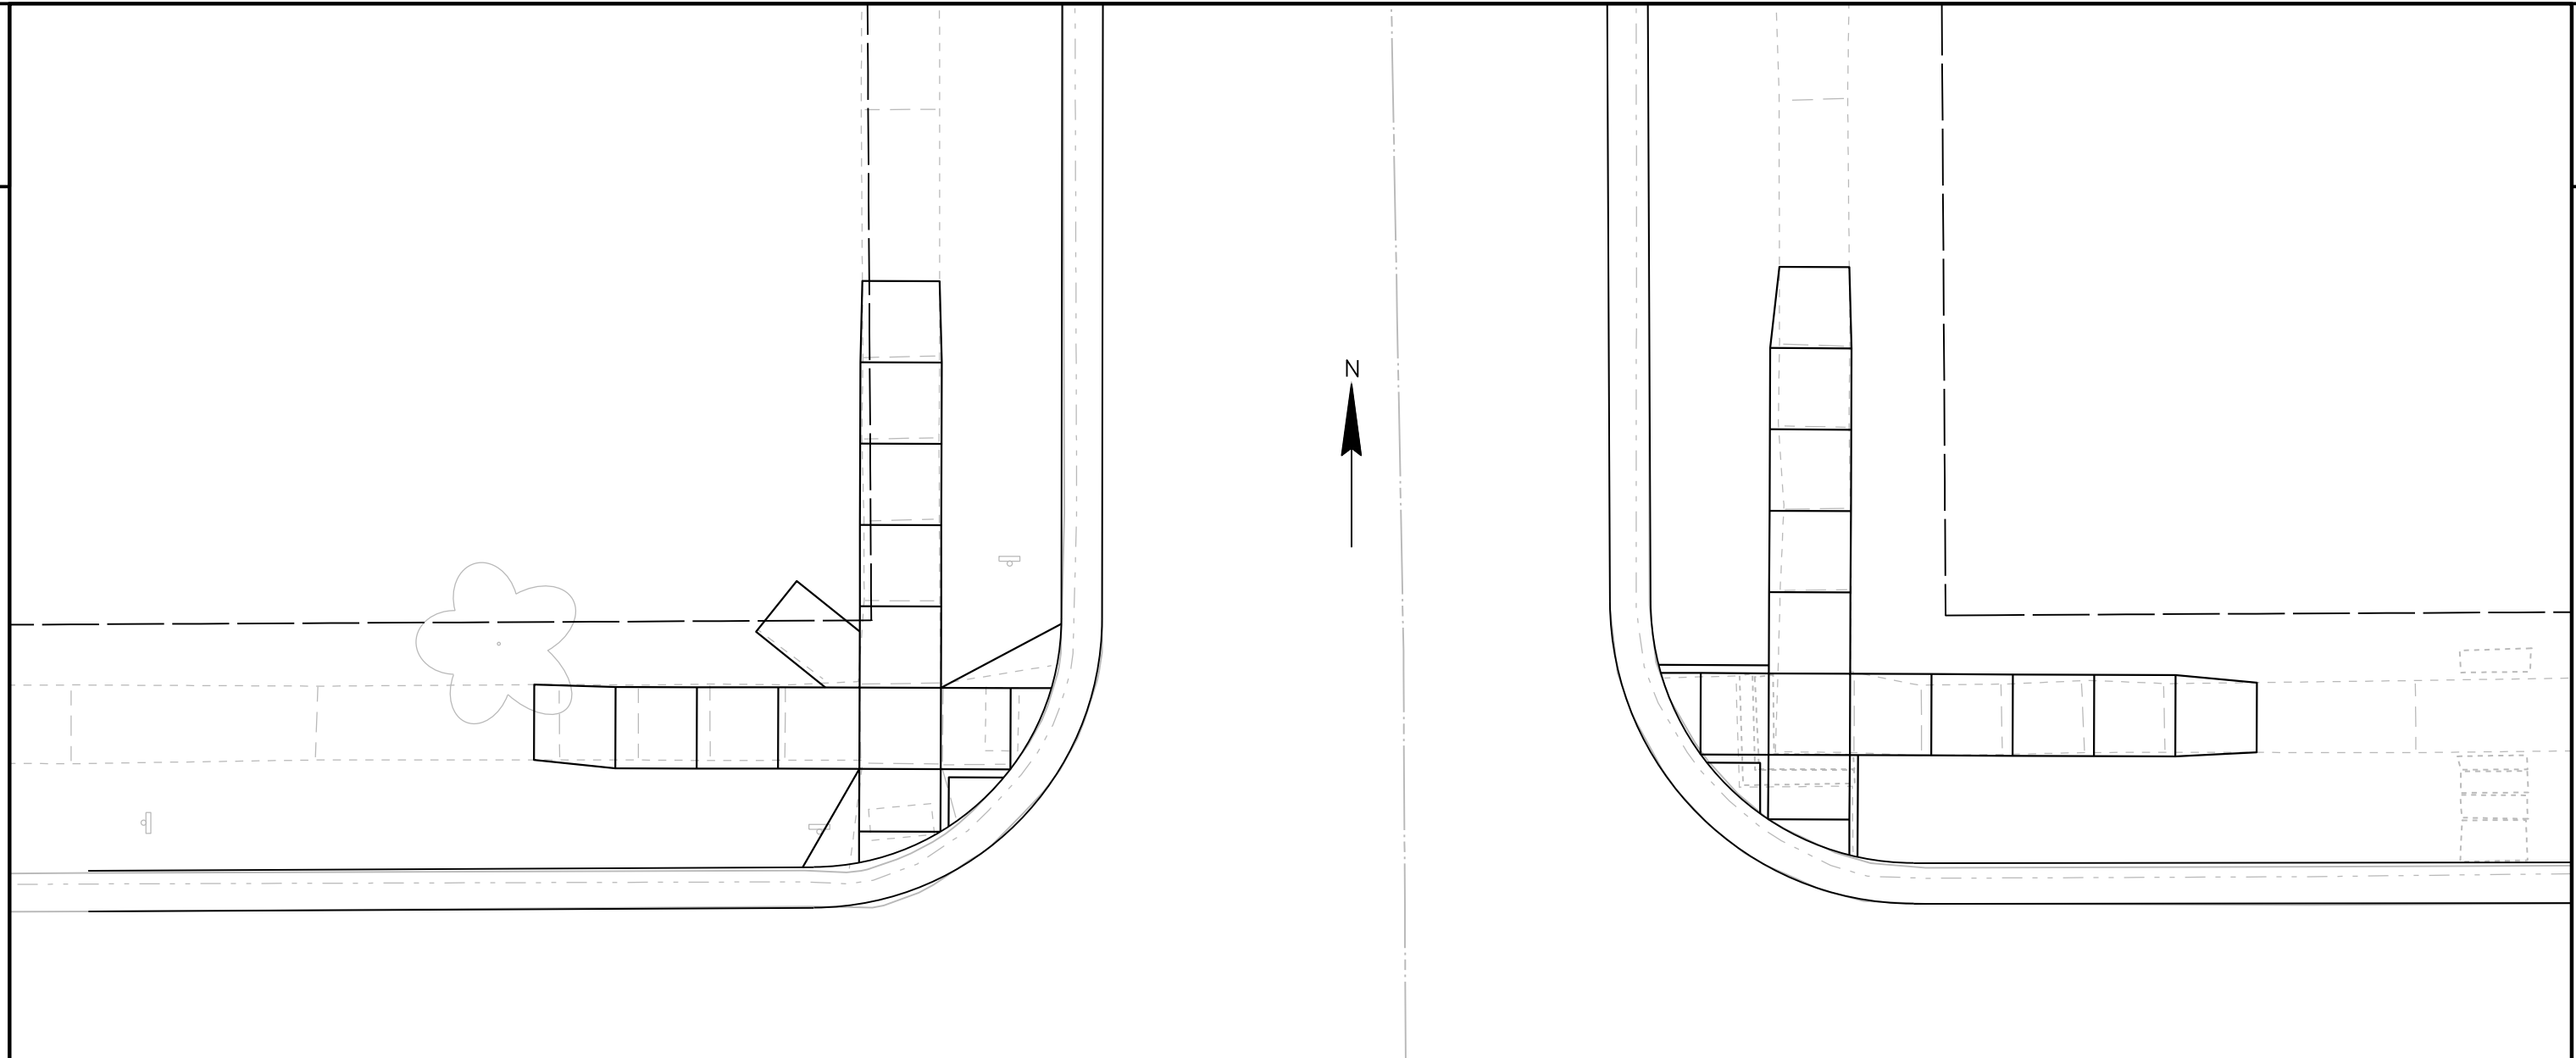
### LEGEND

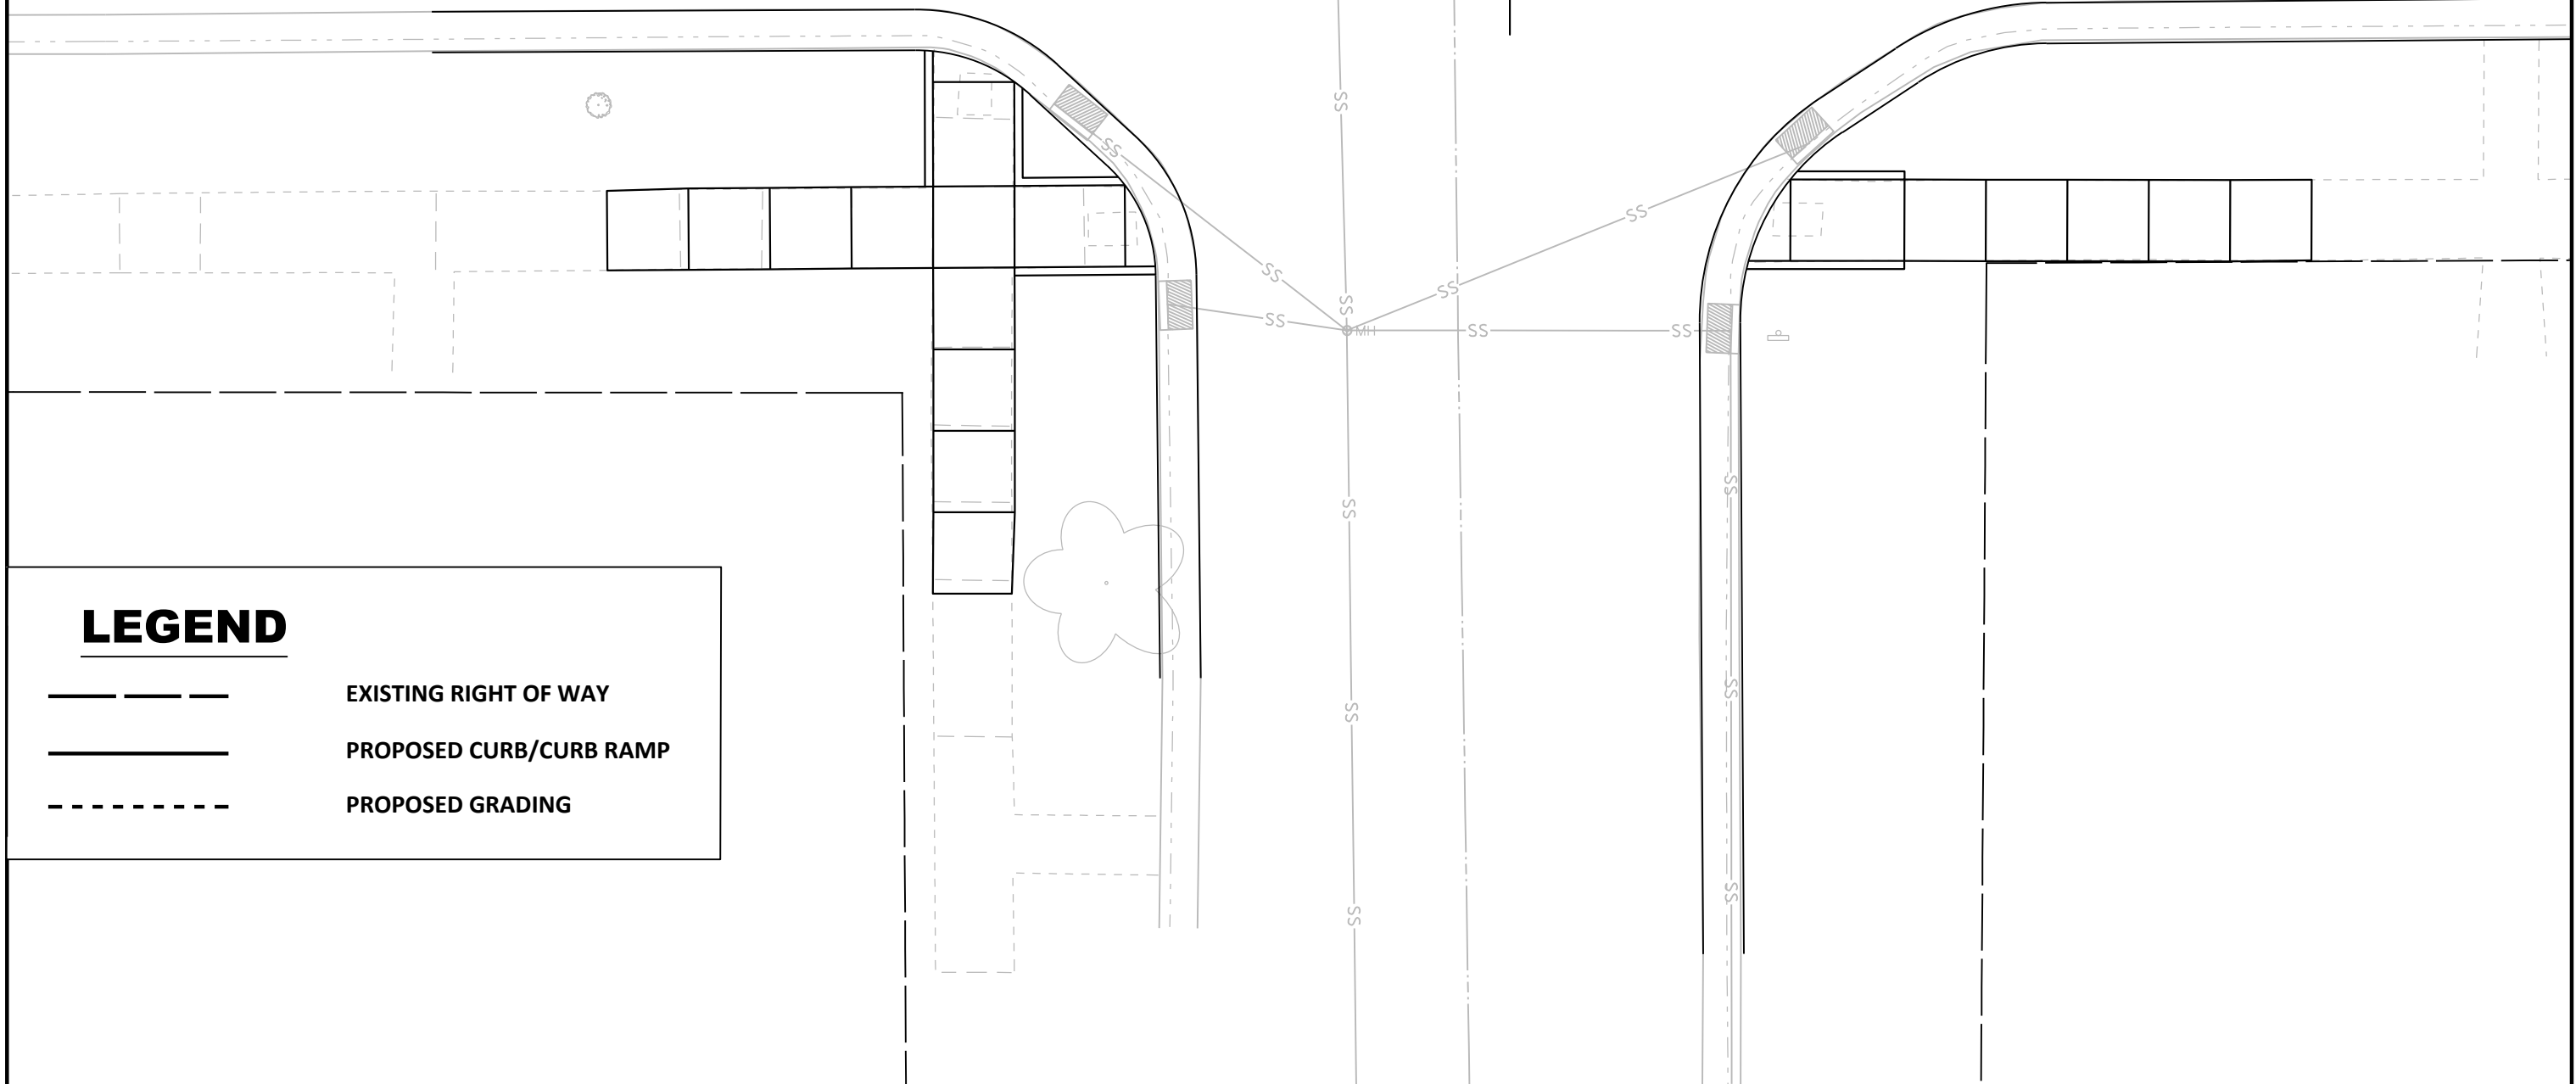- — — — — EXISTING RIGHT OF WAY
- PROPOSED CURB/CURB RAMP
- - - - - PROPOSED GRADING



### LEGEND



-  EXISTING RIGHT OF WAY
-  PROPOSED CURB/CURB RAMP
-  PROPOSED GRADING



### LEGEND


- EXISTING RIGHT OF WAY
- PROPOSED CURB/CURB RAMP
- - - - - PROPOSED GRADING



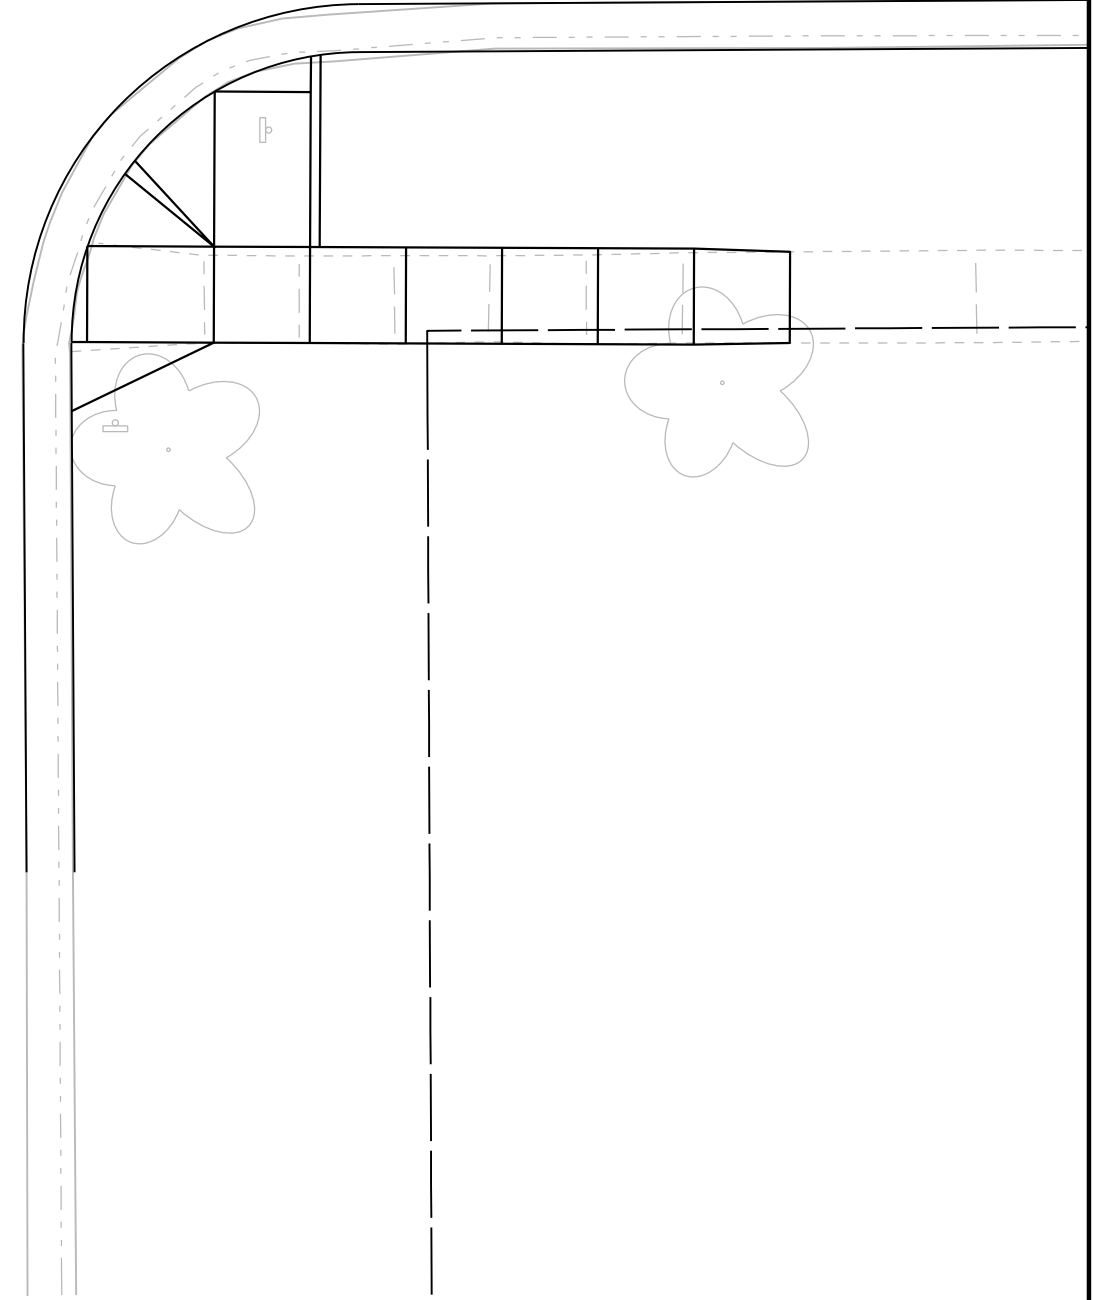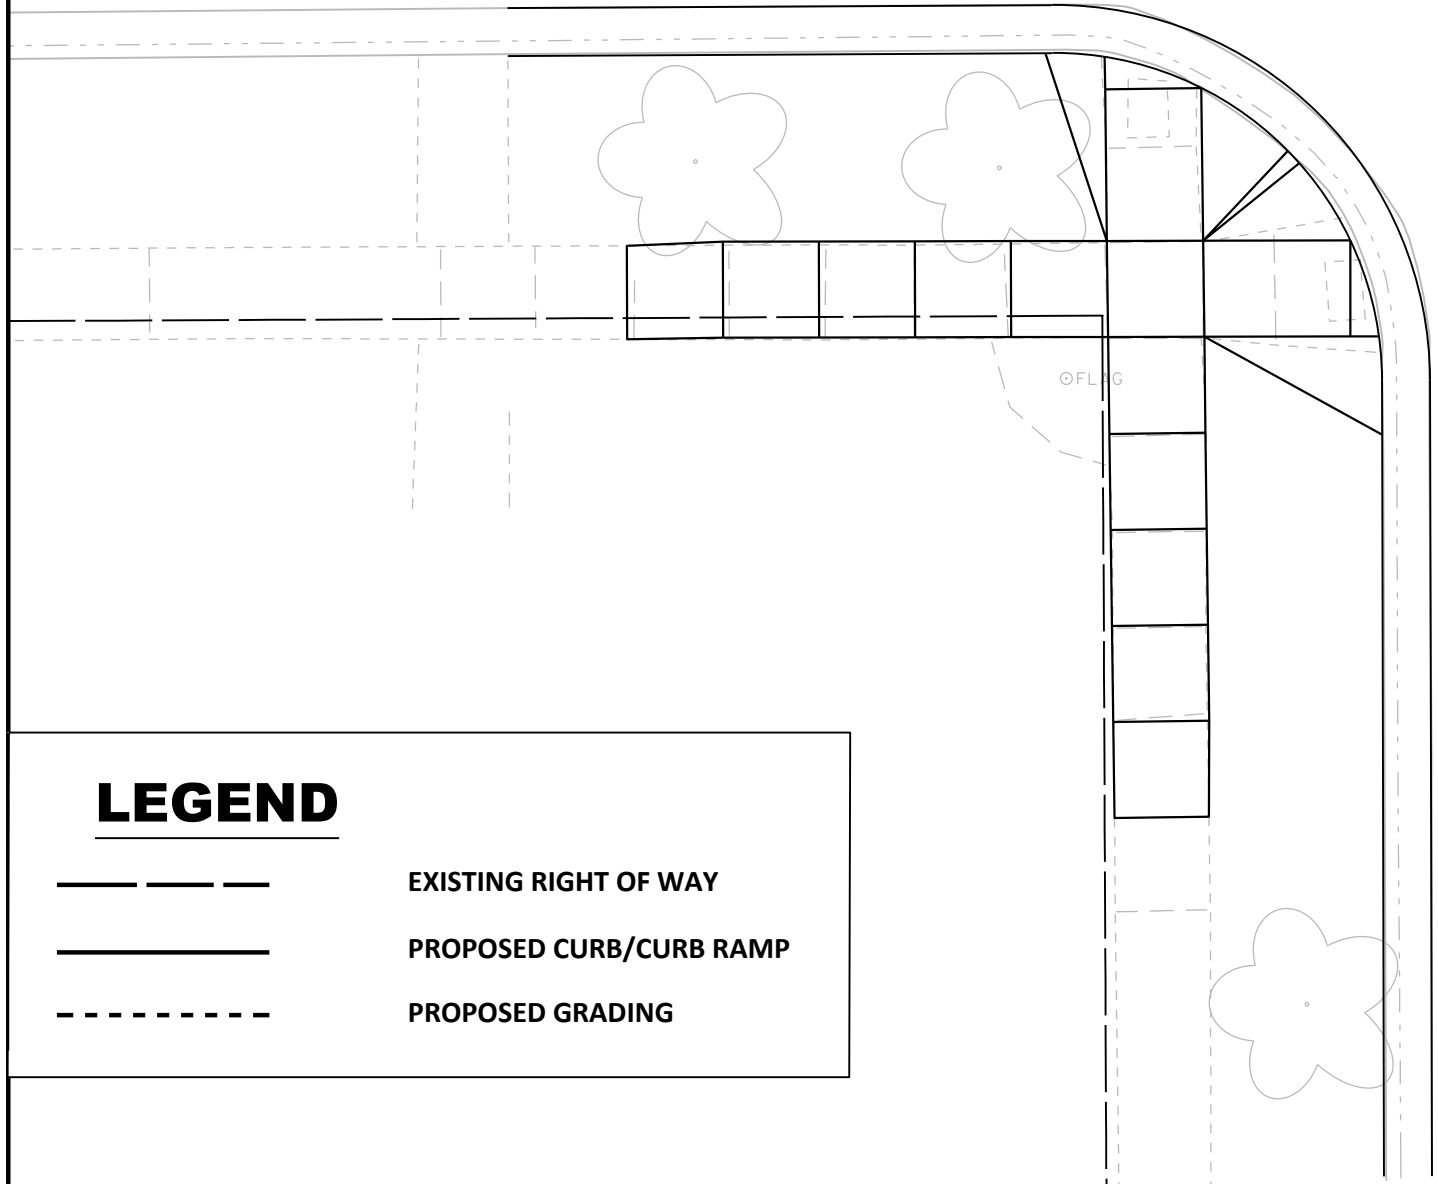




### LEGEND

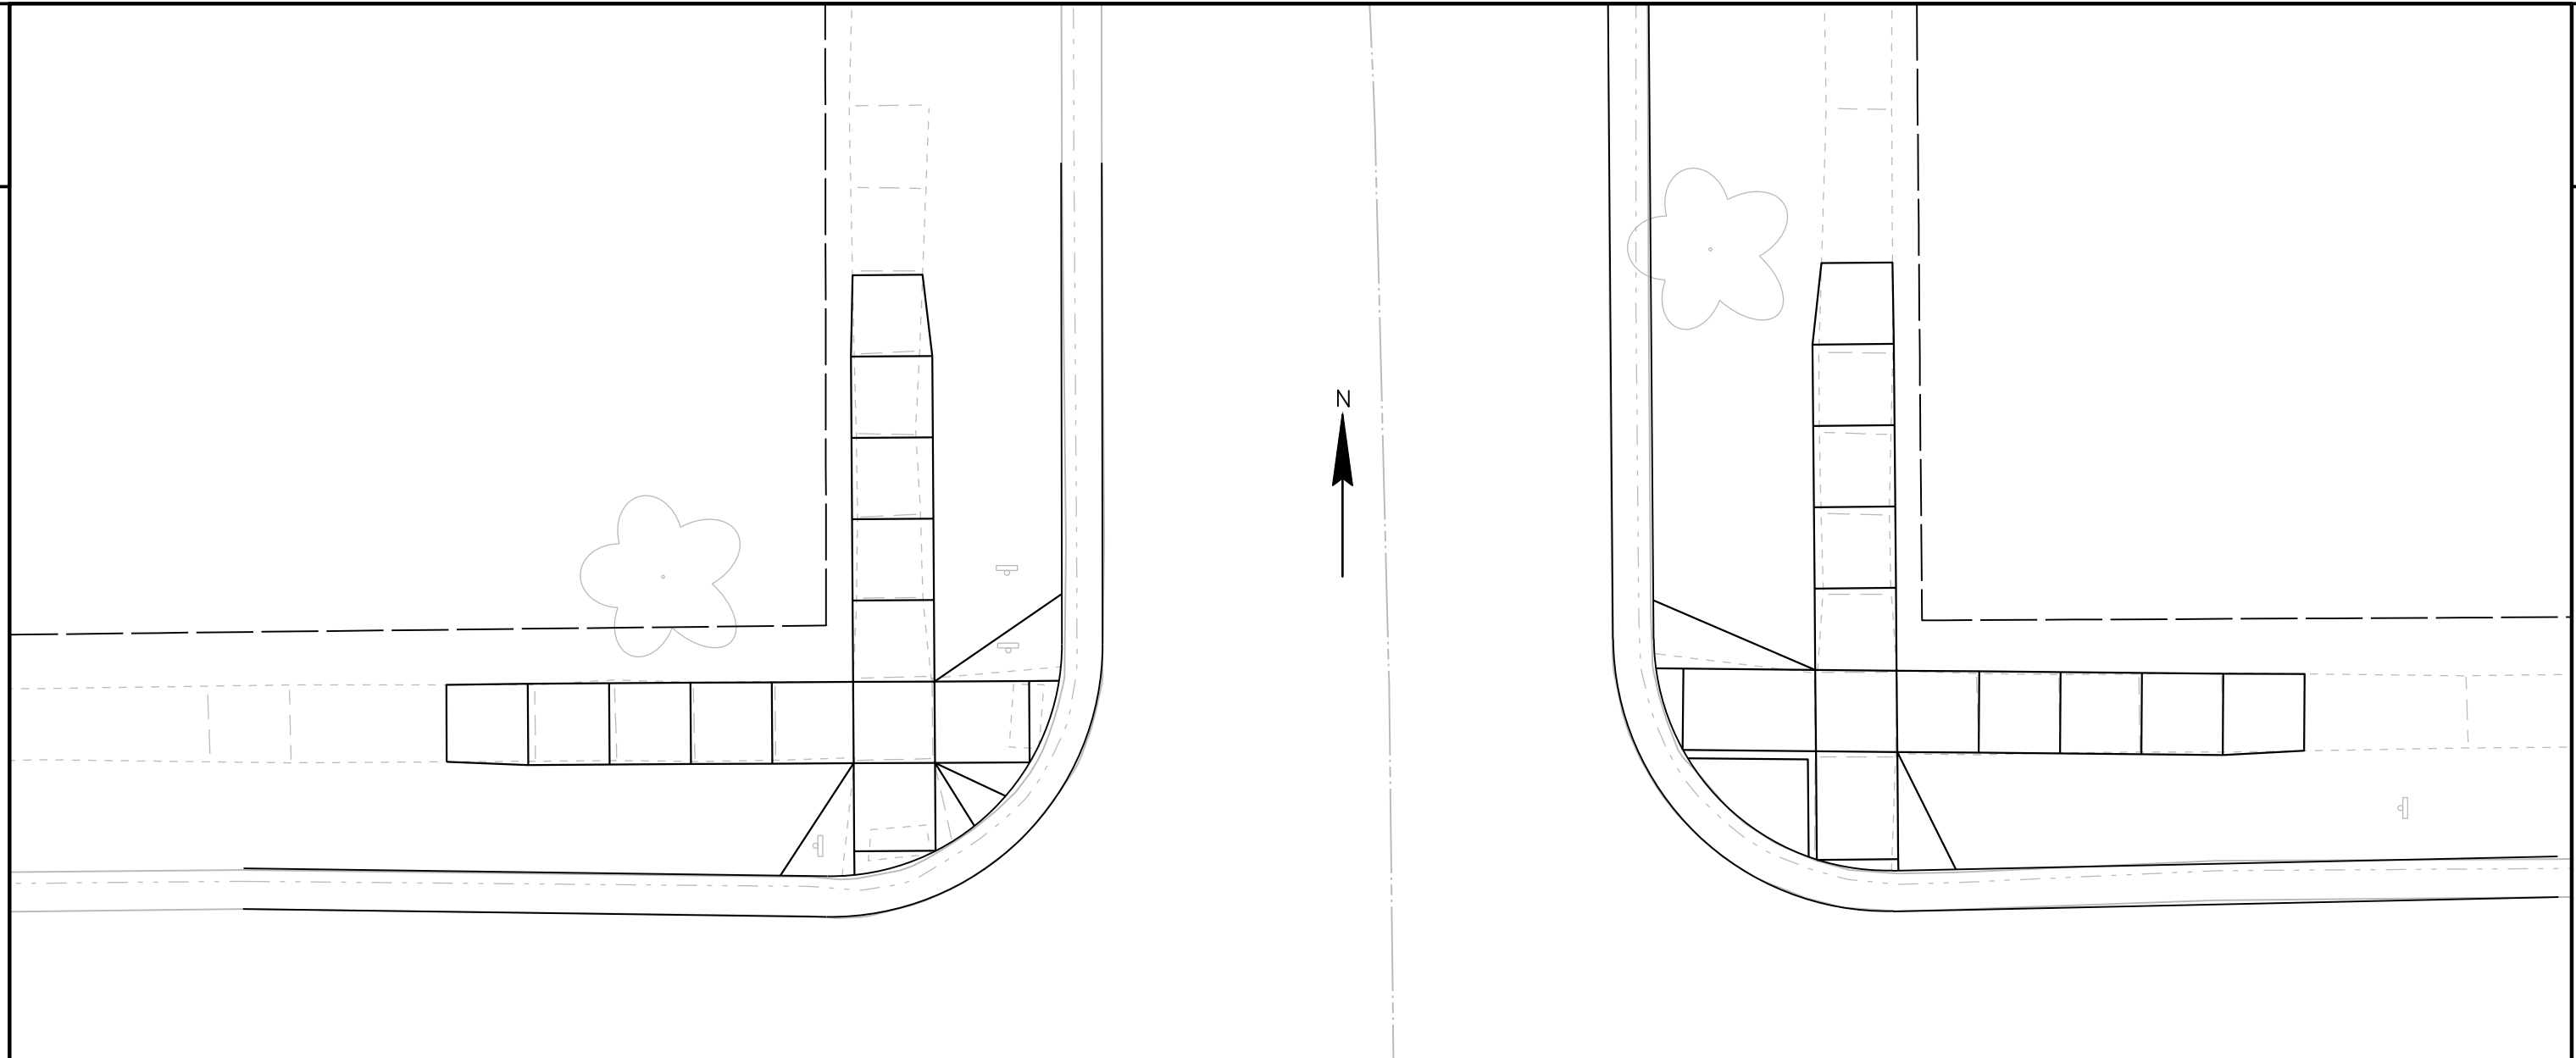
- EXISTING RIGHT OF WAY
- PROPOSED CURB/CURB RAMP
- · - · - · PROPOSED GRADING



### LEGEND

-  EXISTING RIGHT OF WAY
-  PROPOSED CURB/CURB RAMP
-  PROPOSED GRADING




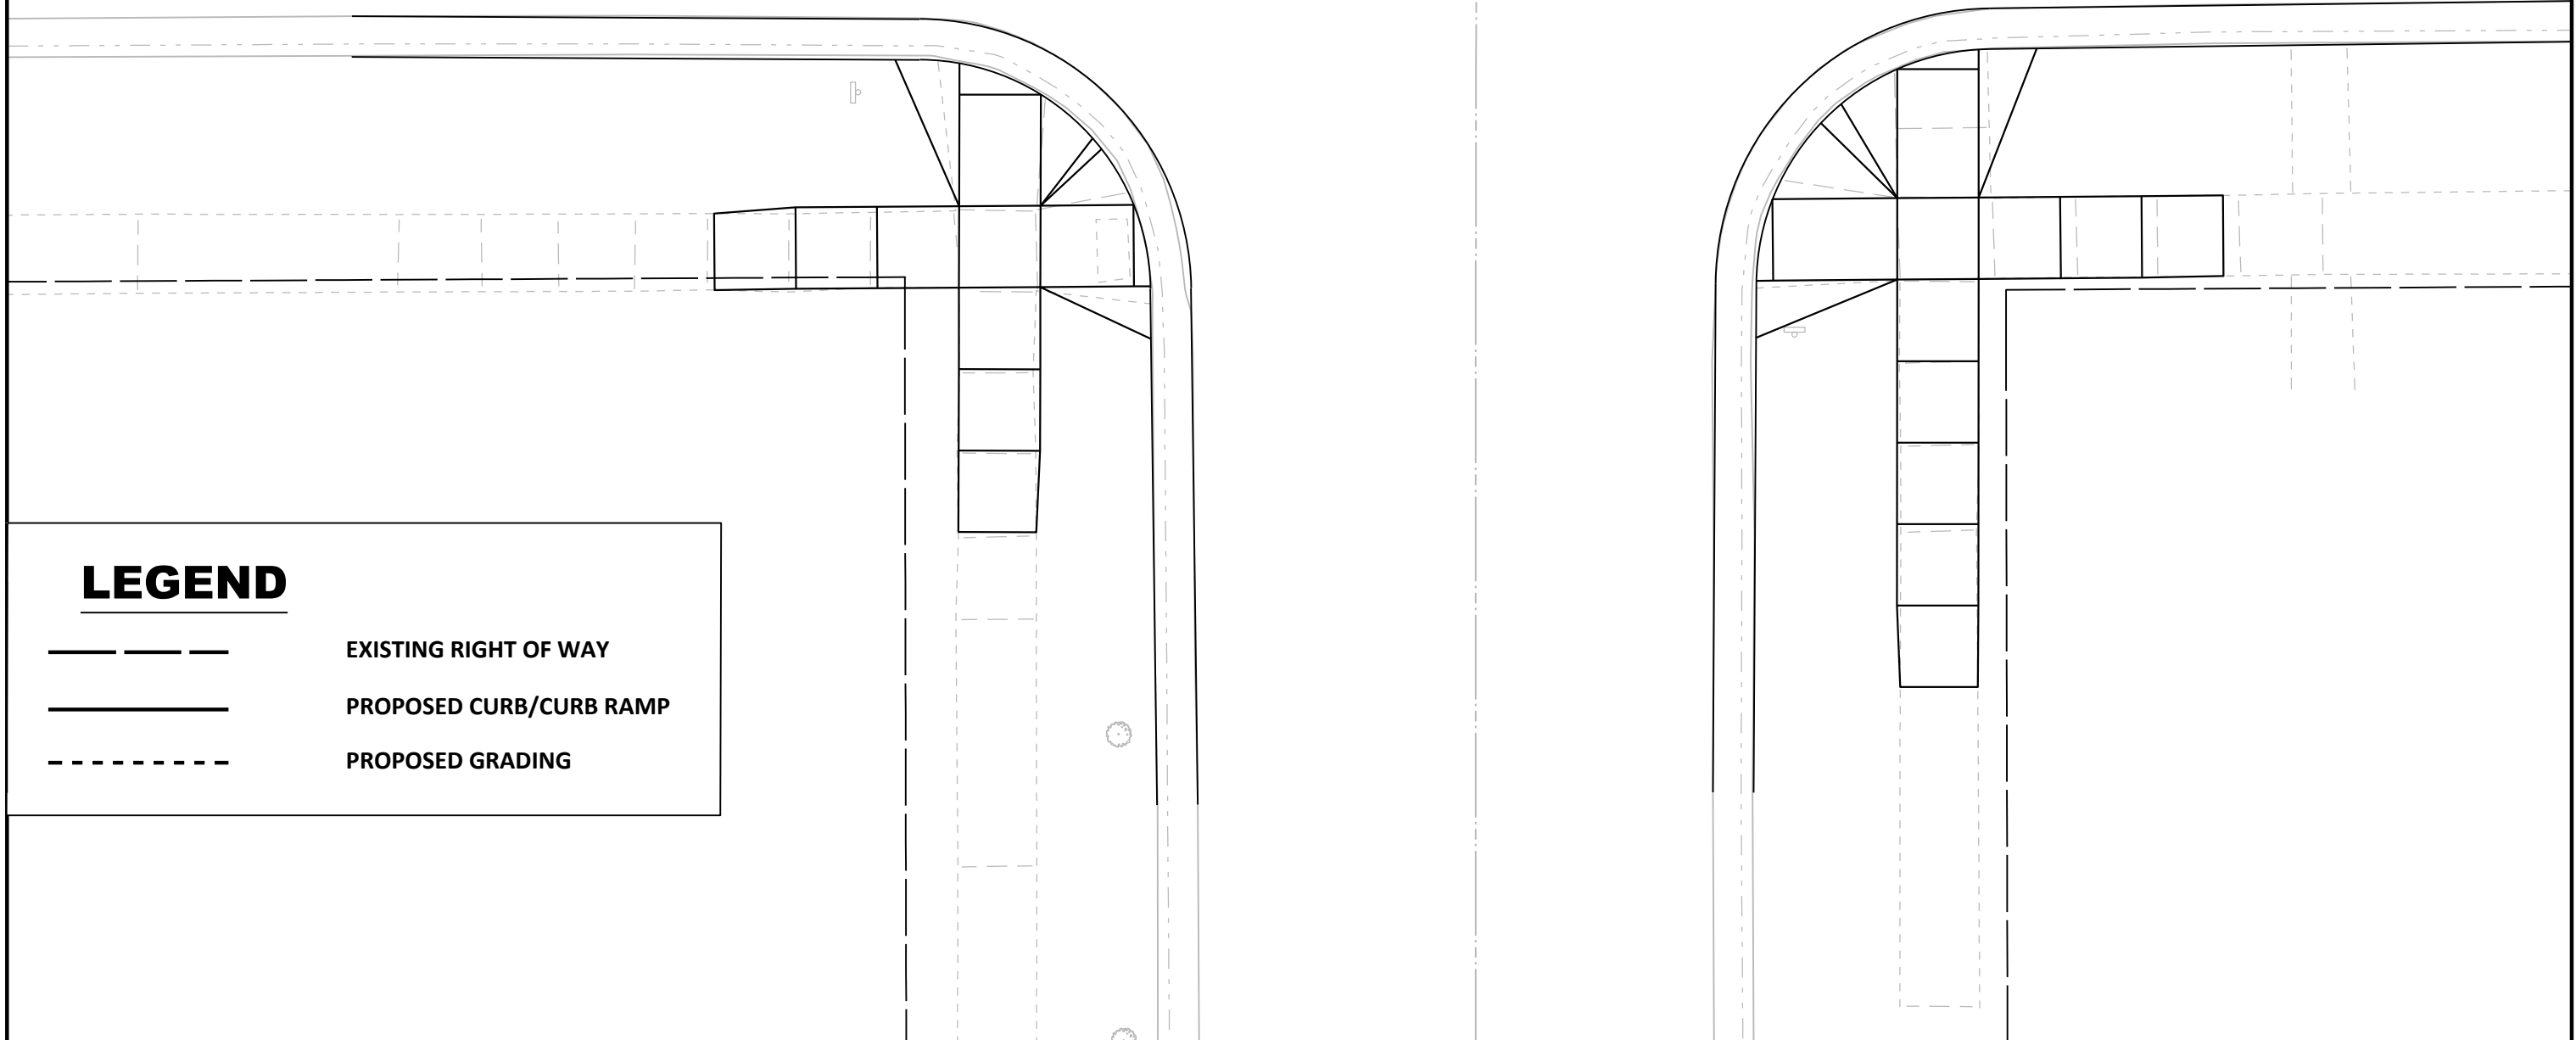

### LEGEND


- — — — — EXISTING RIGHT OF WAY
- PROPOSED CURB/CURB RAMP
- - - - - PROPOSED GRADING



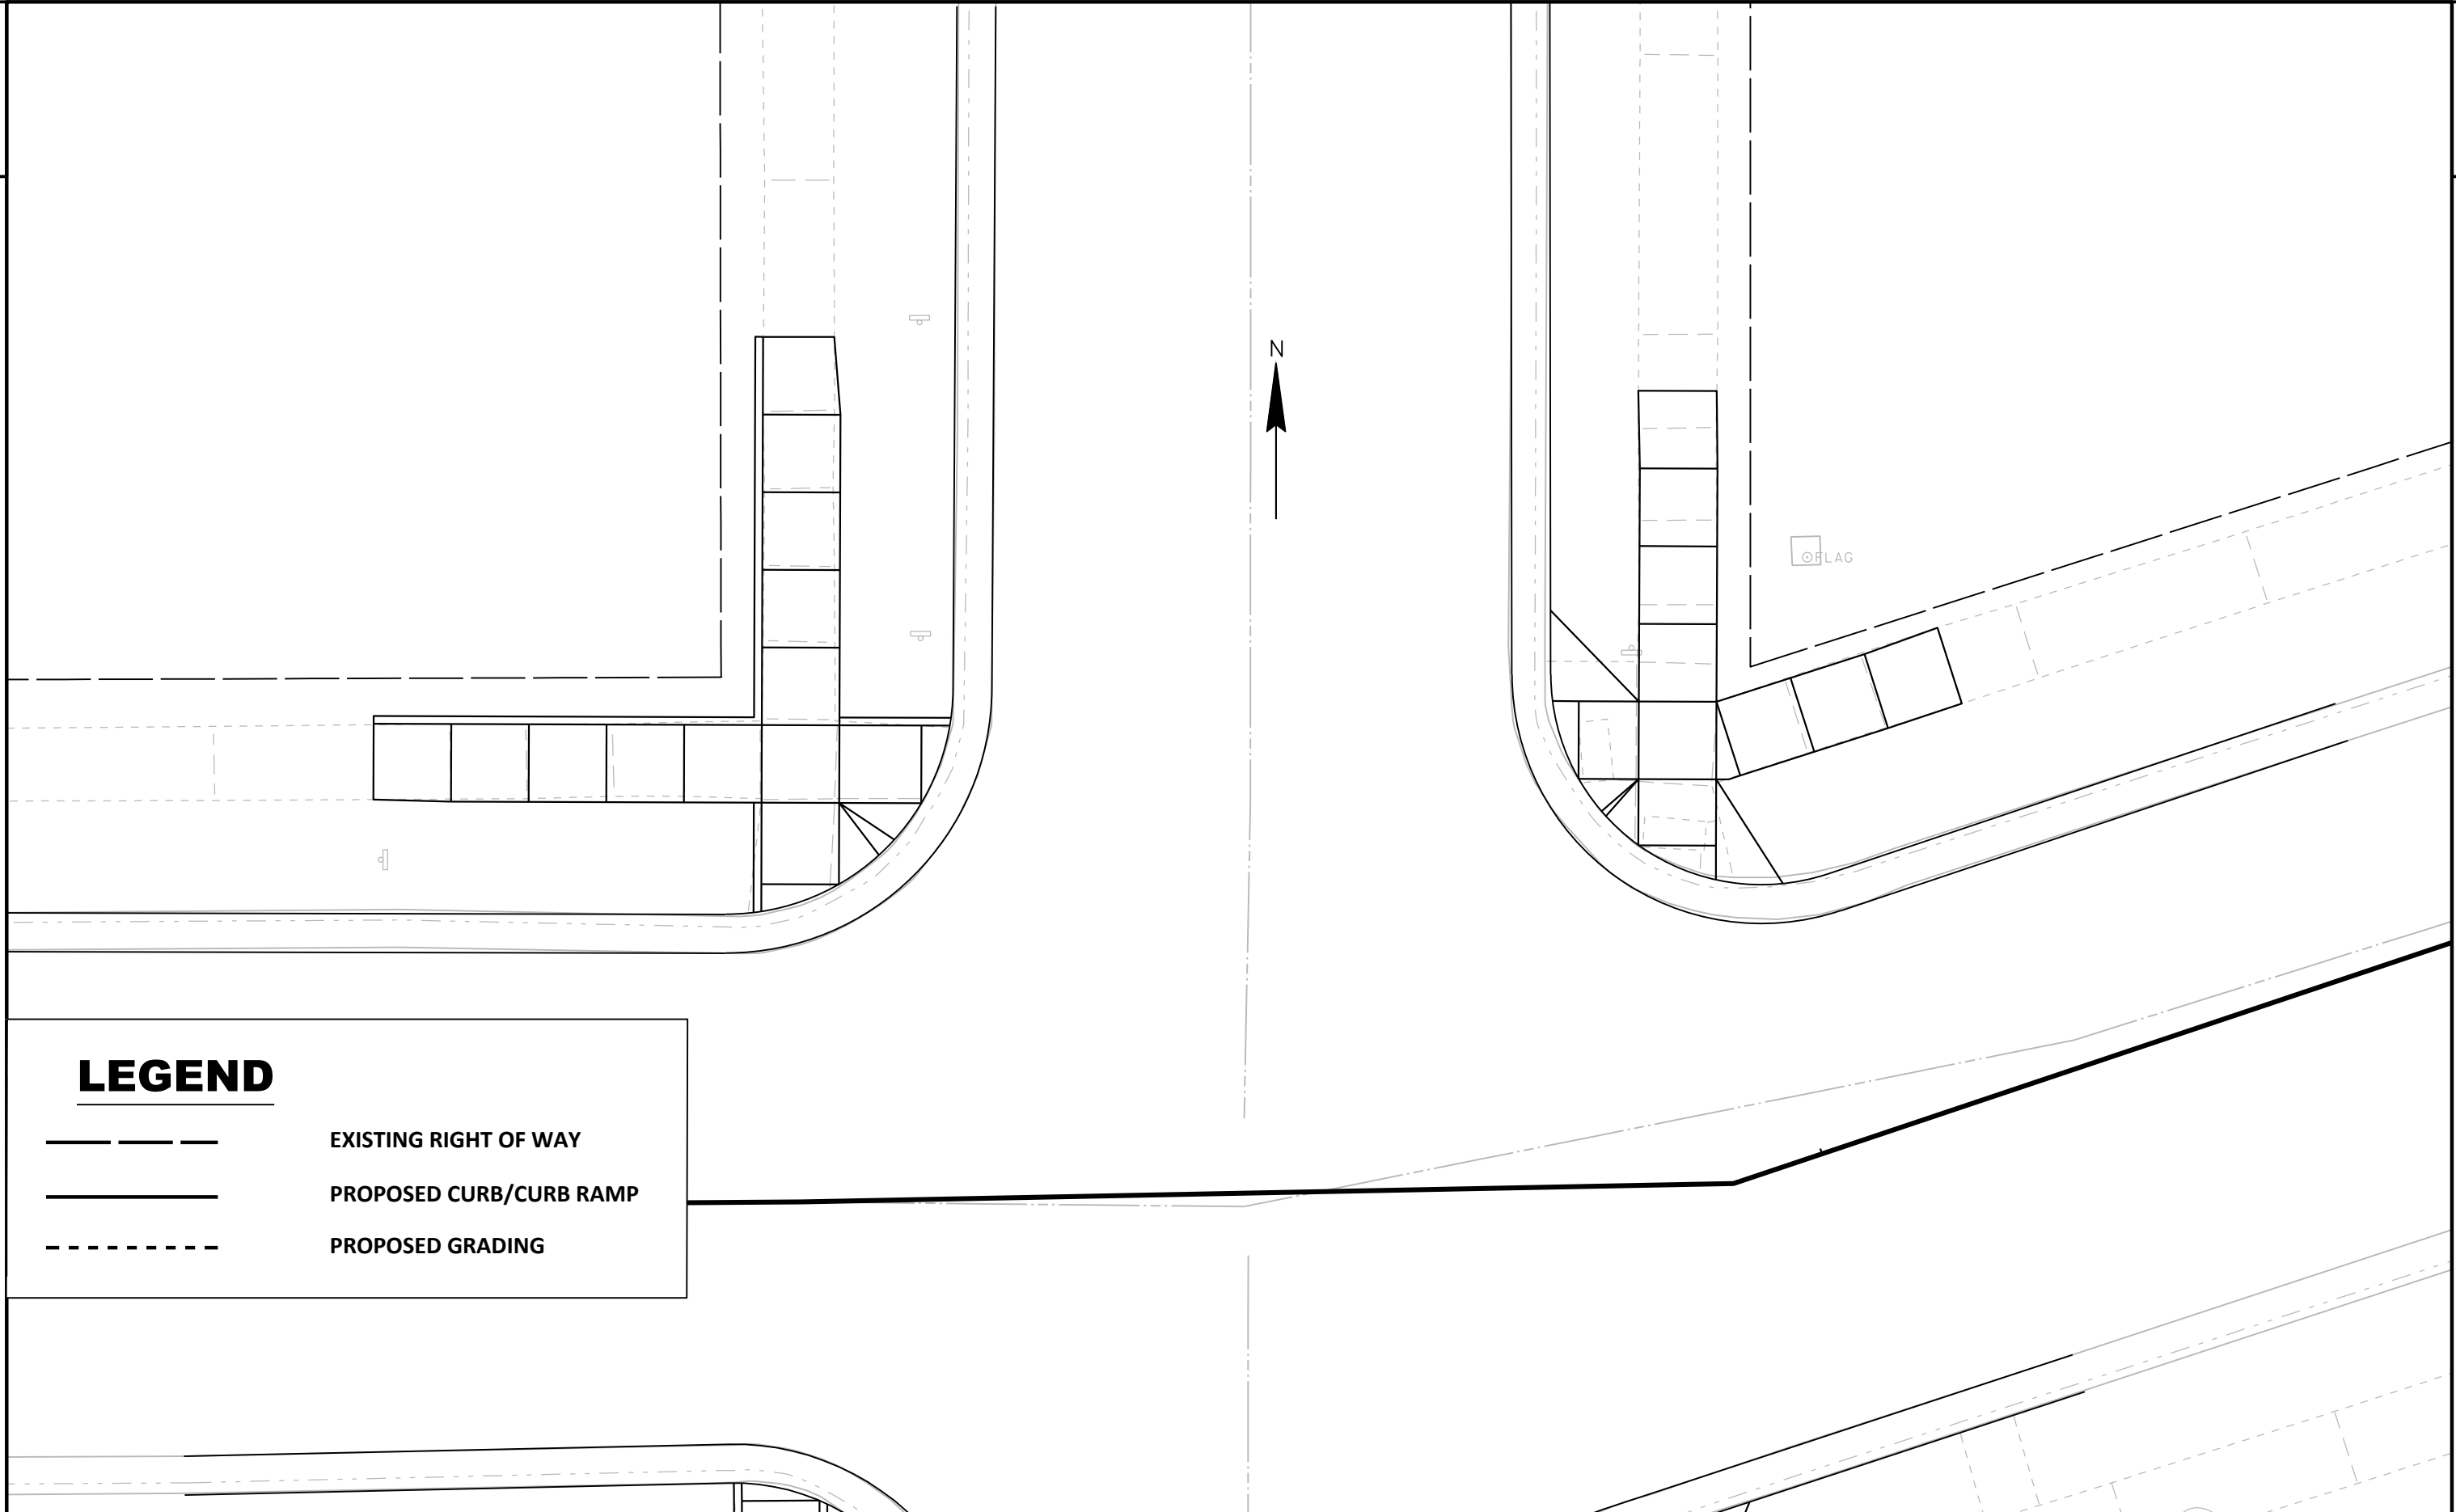


# LEGEND

- EXISTING RIGHT OF WAY
- PROPOSED CURB/CURB RAMP
- ..... PROPOSED GRADING

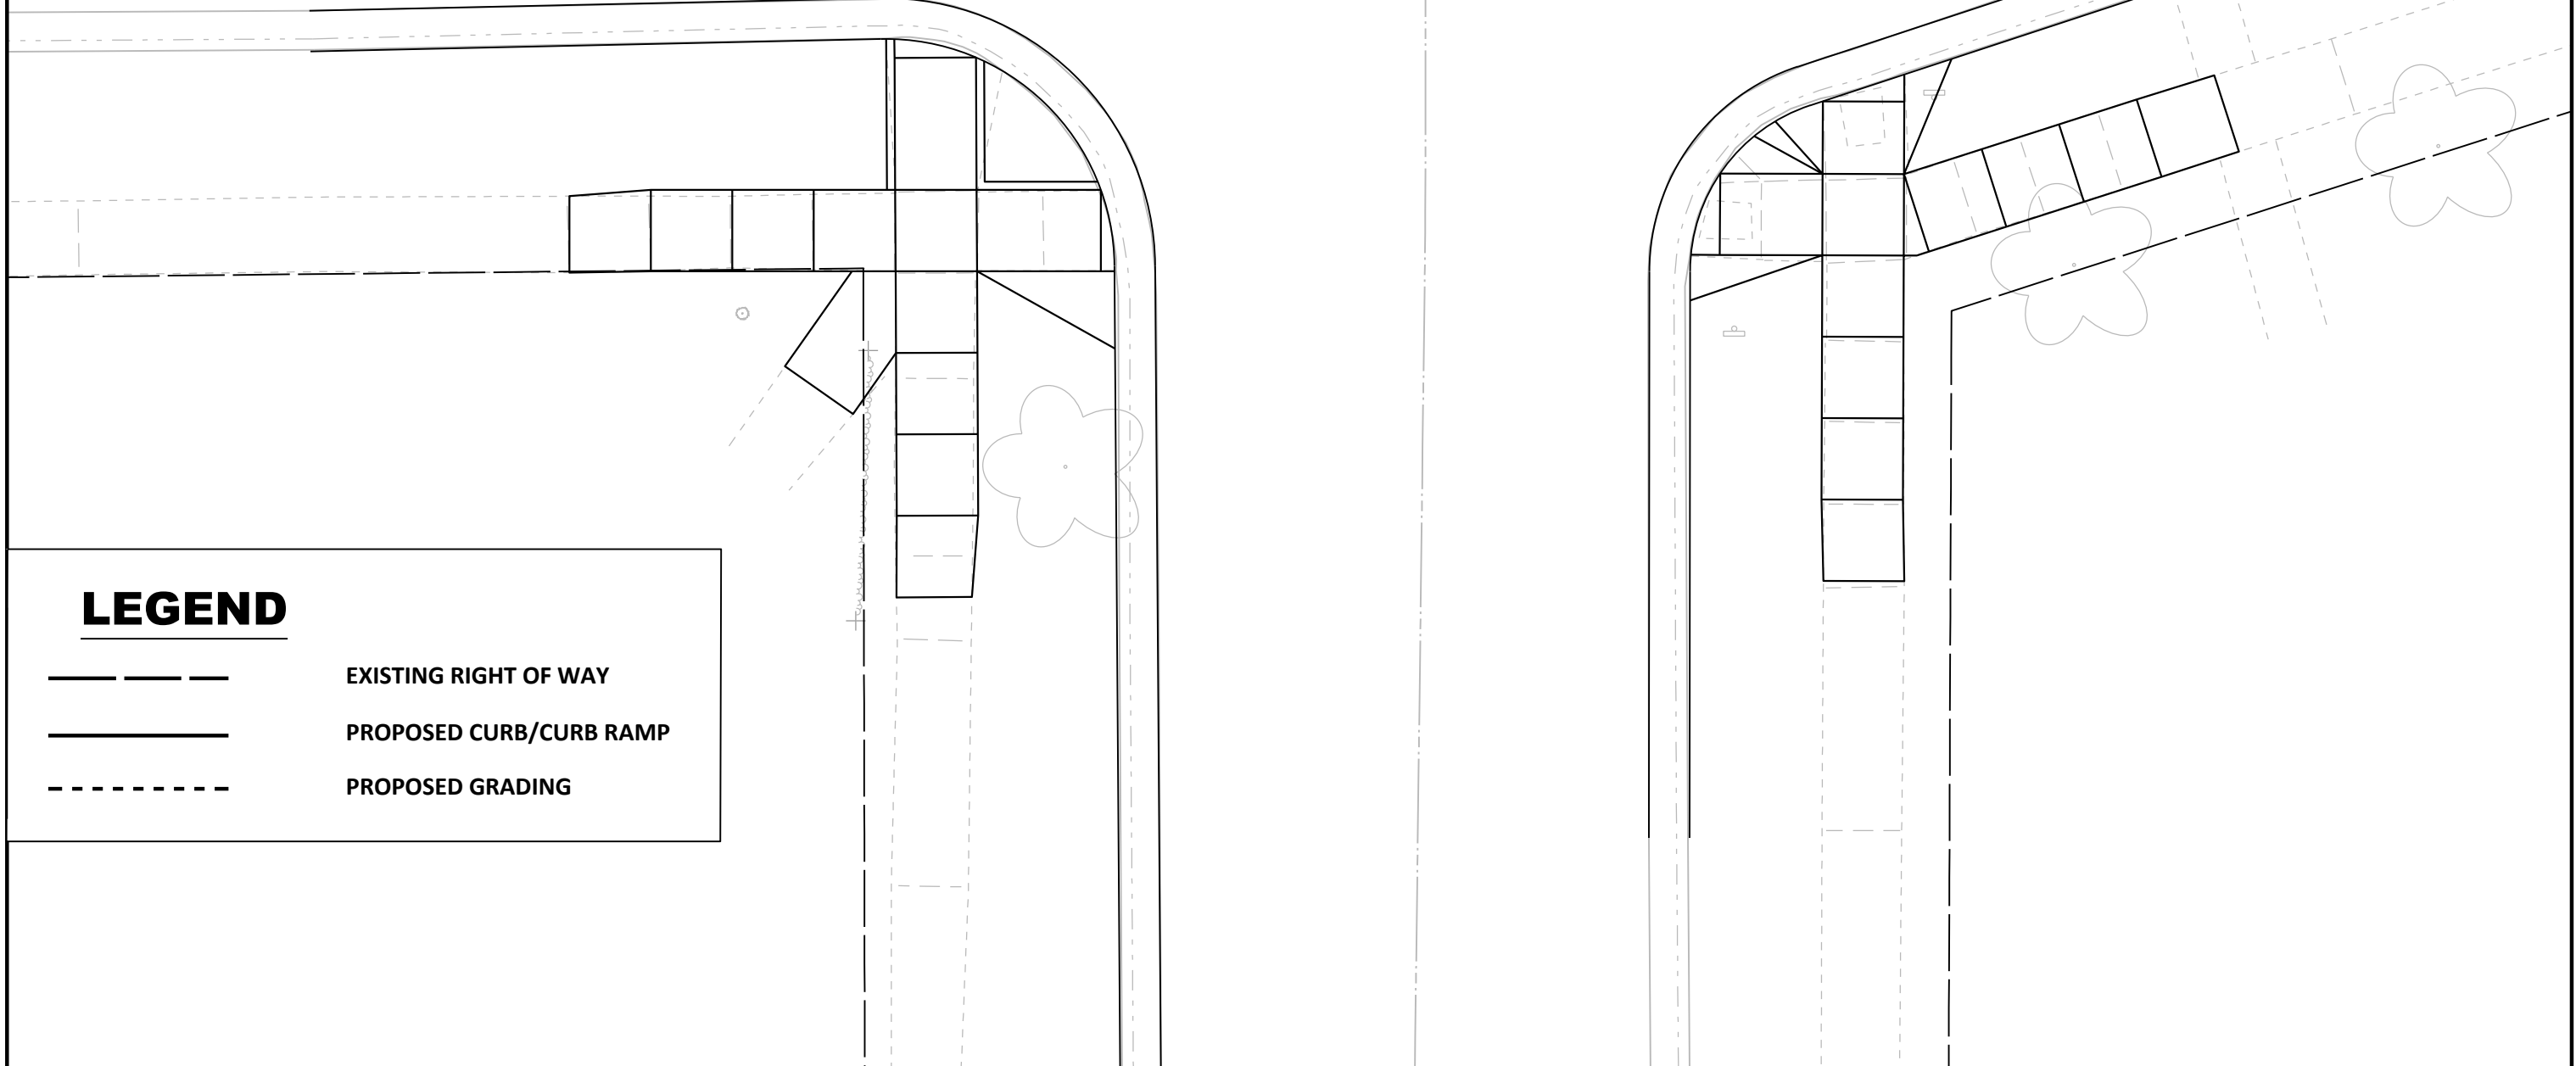

**LEGEND**

- — — — — EXISTING RIGHT OF WAY
- PROPOSED CURB/CURB RAMP
- - - - - PROPOSED GRADING

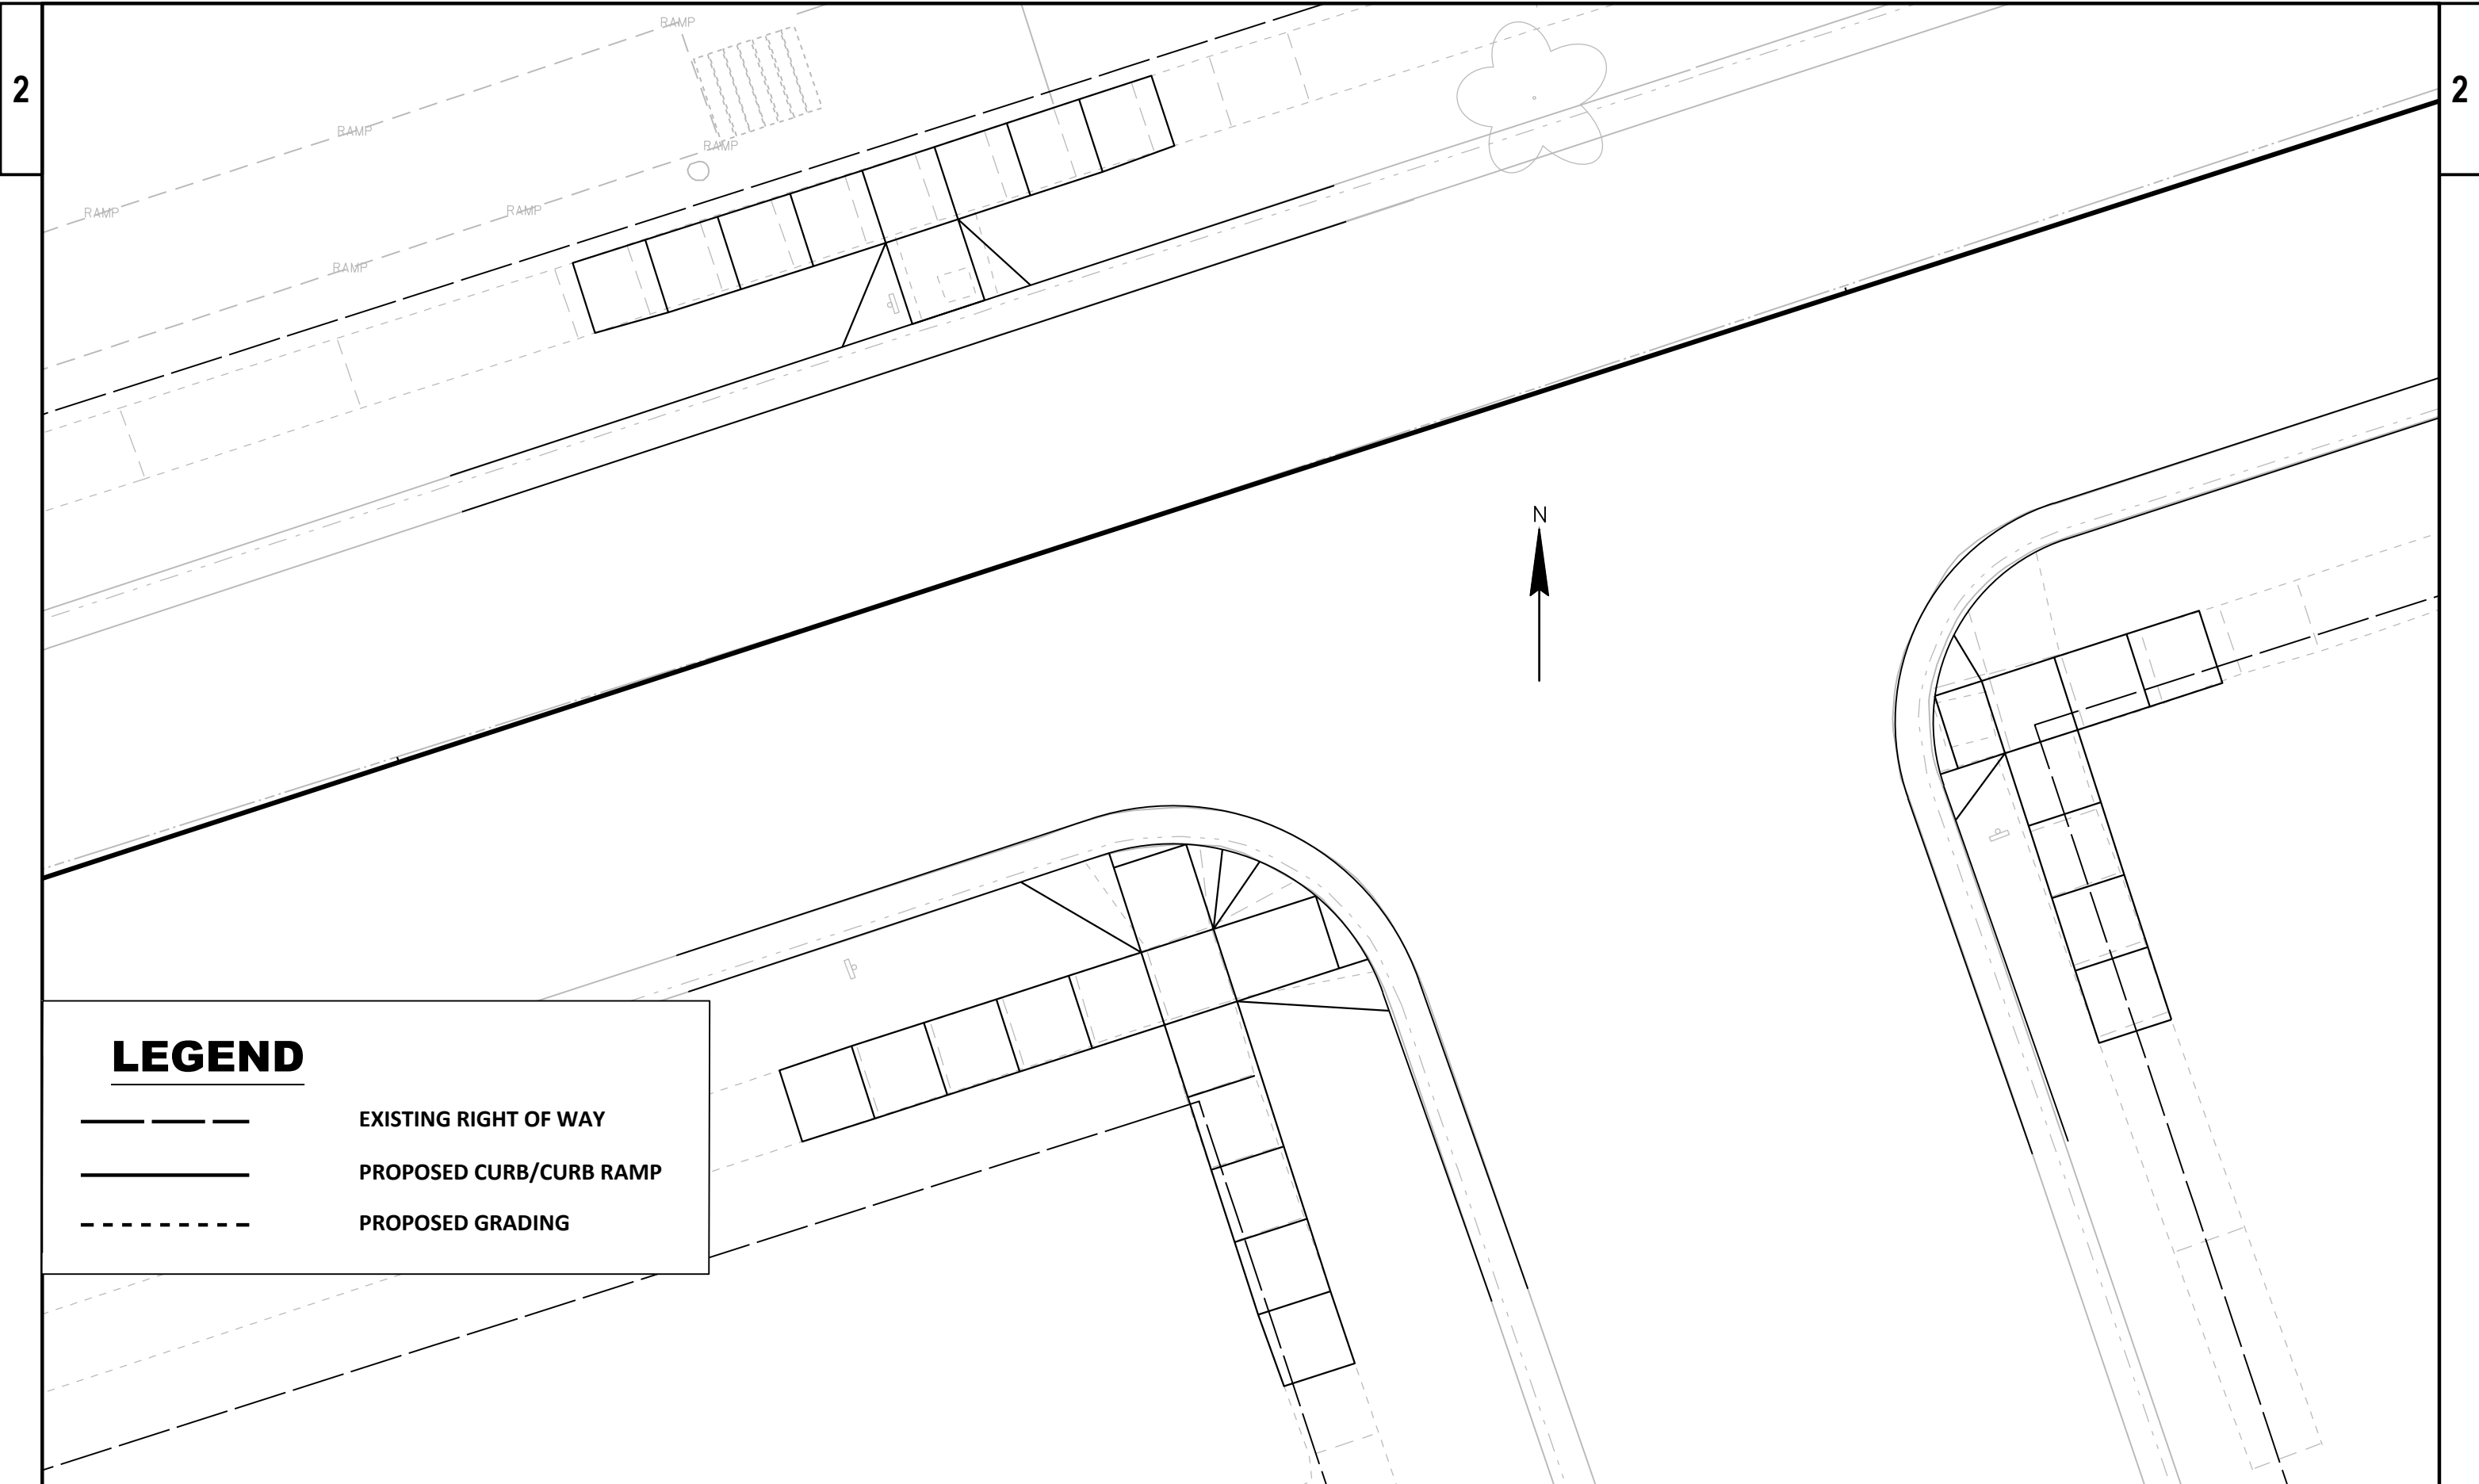

**LEGEND**

- EXISTING RIGHT OF WAY
- PROPOSED CURB/CURB RAMP
- ..... PROPOSED GRADING