


2

2

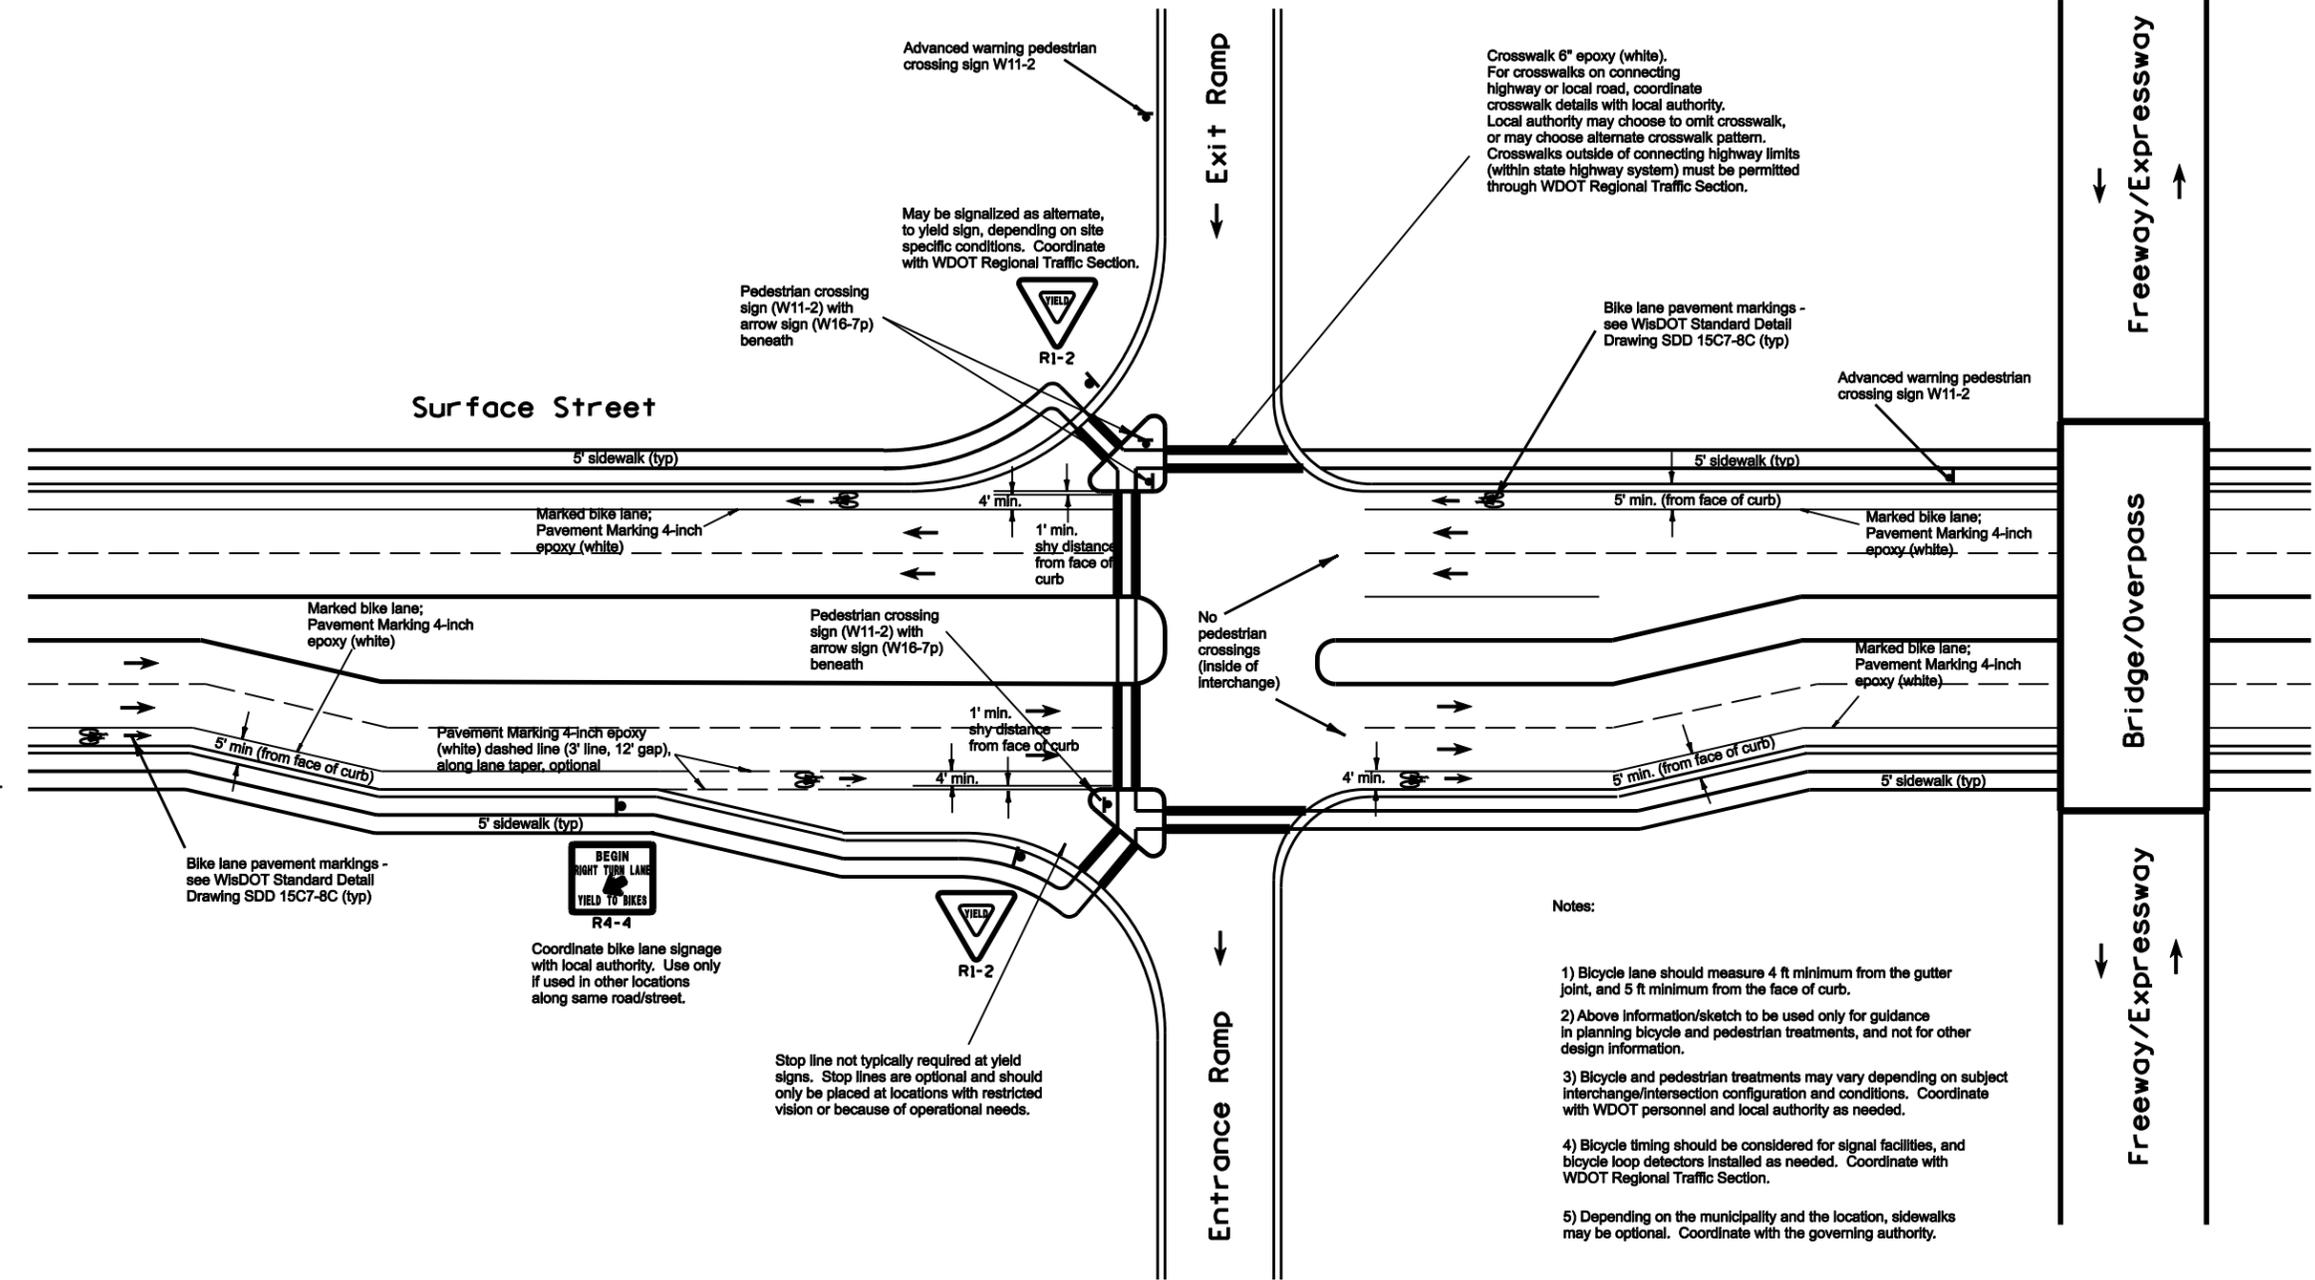

GUIDANCE FOR BICYCLE AND PEDESTRIAN TREATMENTS  
 AT TYPICAL DIAMOND INTERCHANGES  
 (FOR ROADWAYS WHERE BICYCLE LANES ARE DESIGNATED)

PROJECT NO:	HWY:	COUNTY:	SHEET	E
FILE NAME :	PLOT DATE : **...plottingdate...**		PLOT BY : **...plotuser...**	
			PLOT NAME :	
			PLOT SCALE : **...plotscale...**	

WISDOT/CADD SHEET 42