


6

S.D.D. NUMBER

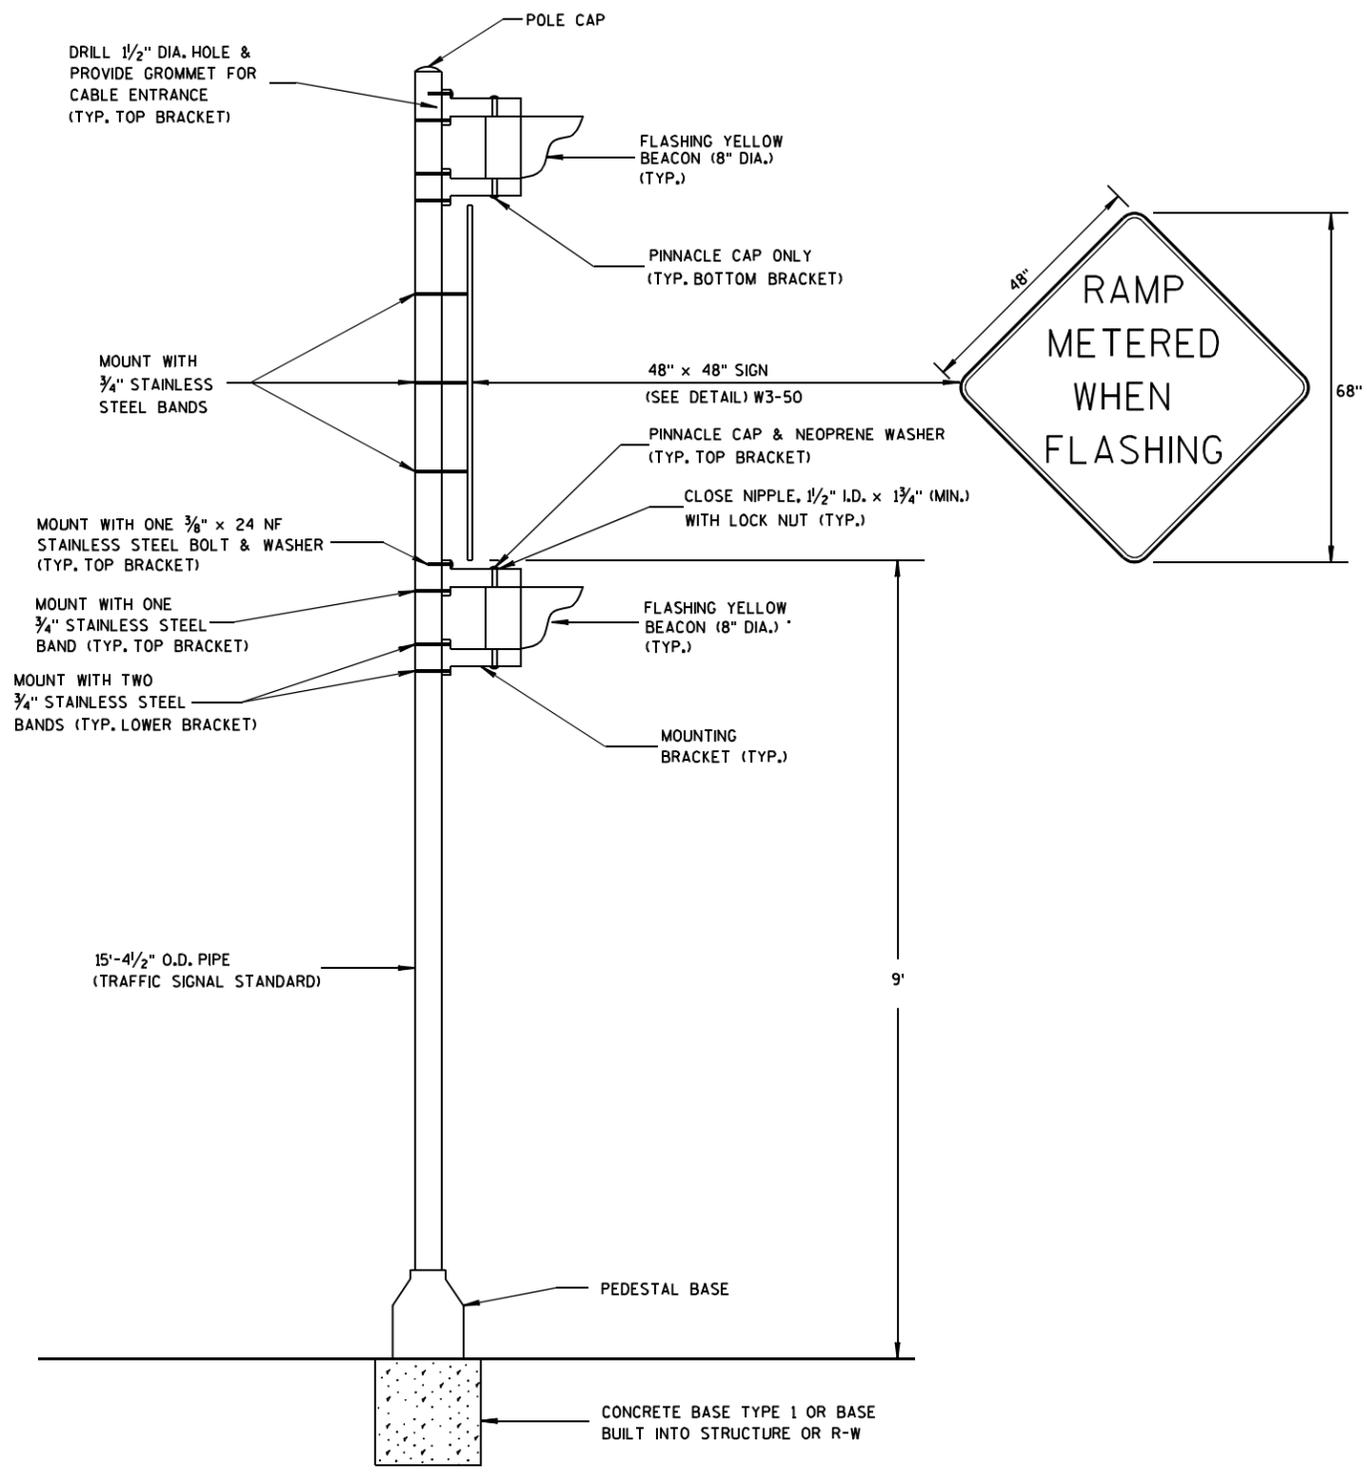

SIGNAL ASSEMBLY ADVANCE FLASHER TYPE 1

DRAFT
11-11-08

SIGNAL ASSEMBLY ADVANCE FLASHER TYPE 1	
STATE OF WISCONSIN DEPARTMENT OF TRANSPORTATION	
APPROVED	
DATE	STATE TRAFFIC ENGINEER
FHWA	

6

S.D.D. NUMBER