


6

S.D.D. NUMBER

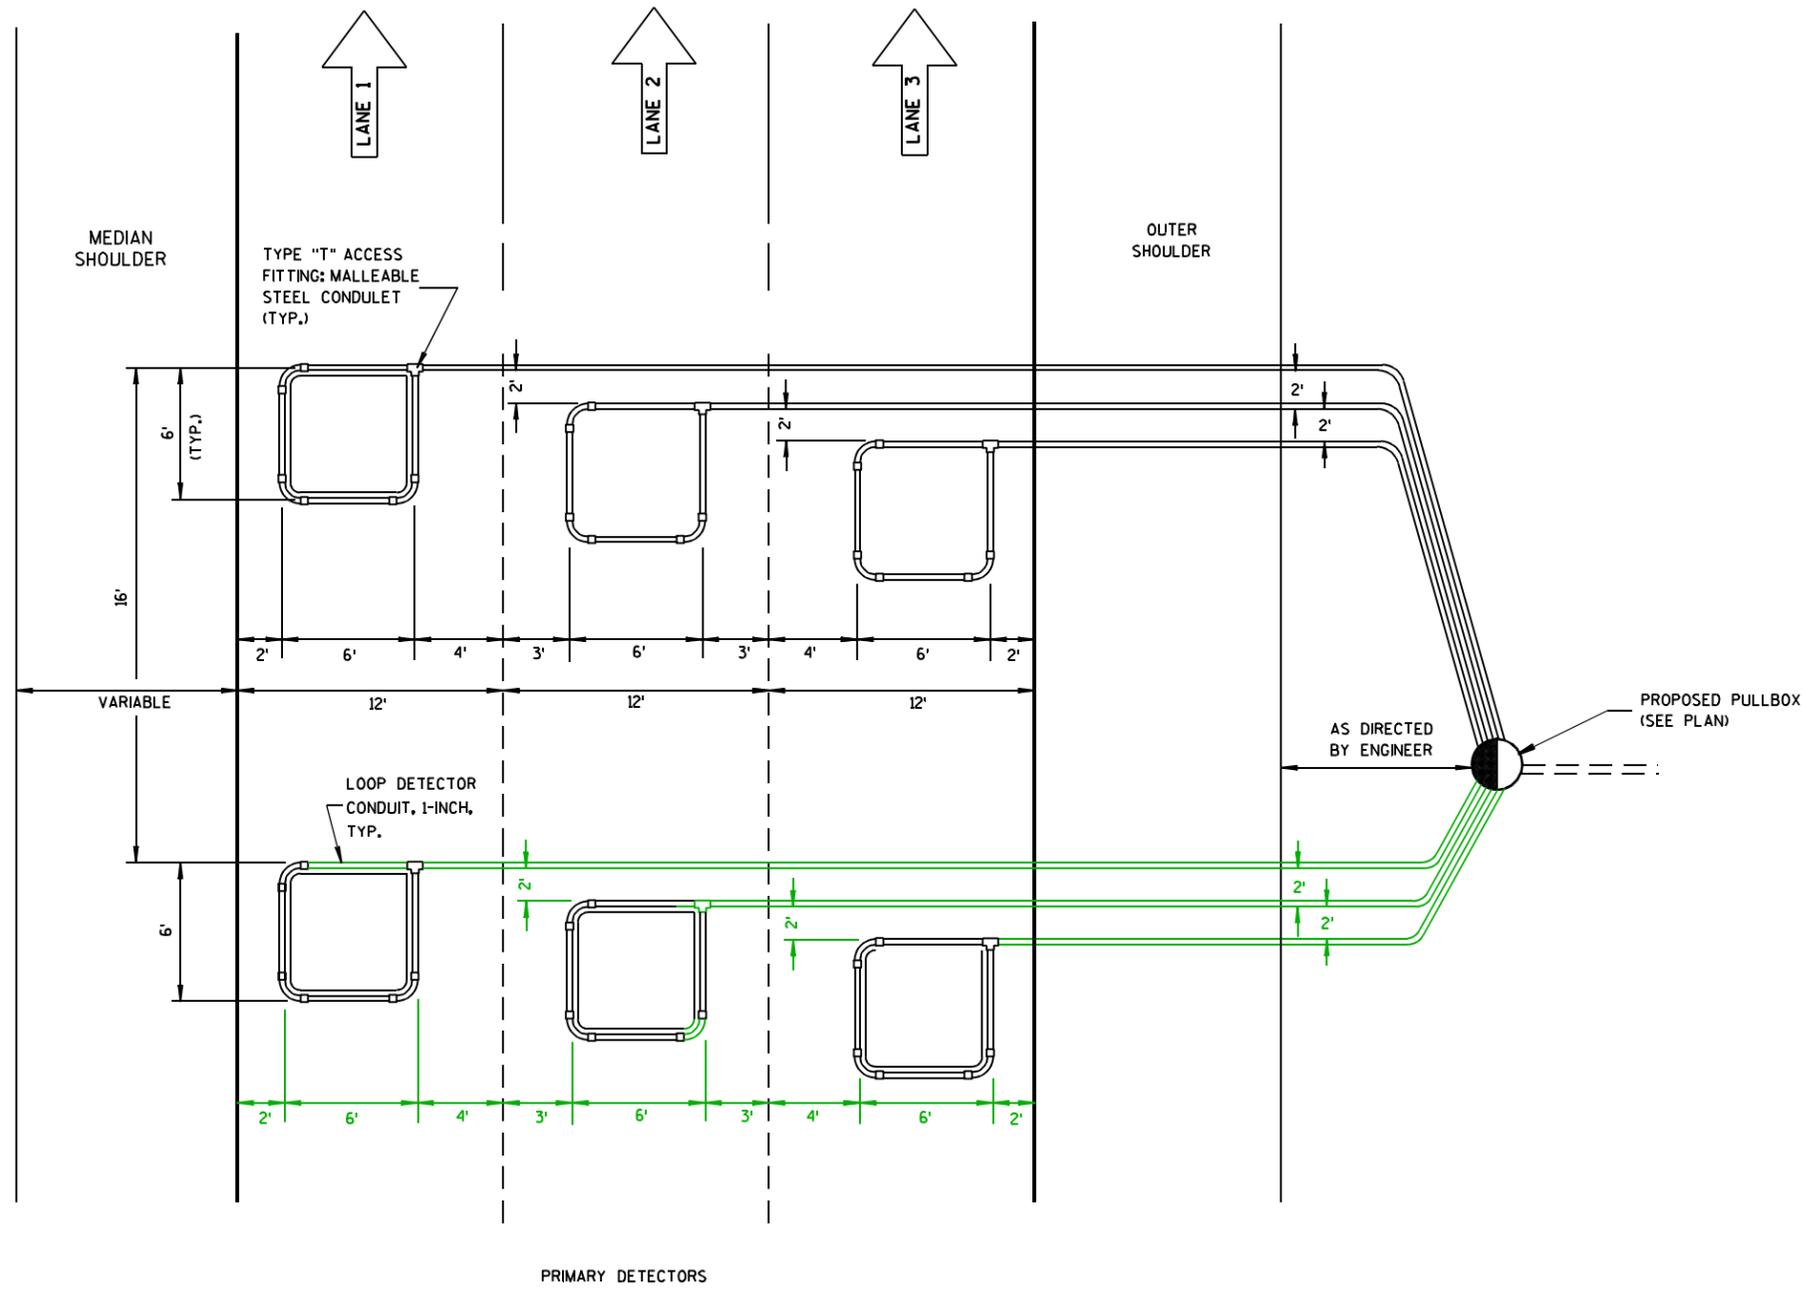

6

S.D.D. NUMBER

DRAFT
1-12-09

LOOP DETECTOR INSTALLATION

LOOP DETECTOR INSTALLATION	
STATE OF WISCONSIN DEPARTMENT OF TRANSPORTATION	
APPROVED	
DATE	STATE TRAFFIC ENGINEER
FHWA	