


GENERAL NOTES

MINIMUM REQUIREMENT SHOWN. ADDITIONAL BREAKERS MAY BE REQUIRED.

UP TO THREE BREAKERS WILL BE CONSIDERED INCIDENTAL TO THE ITEM BREAKER DISCONNECT BOX.

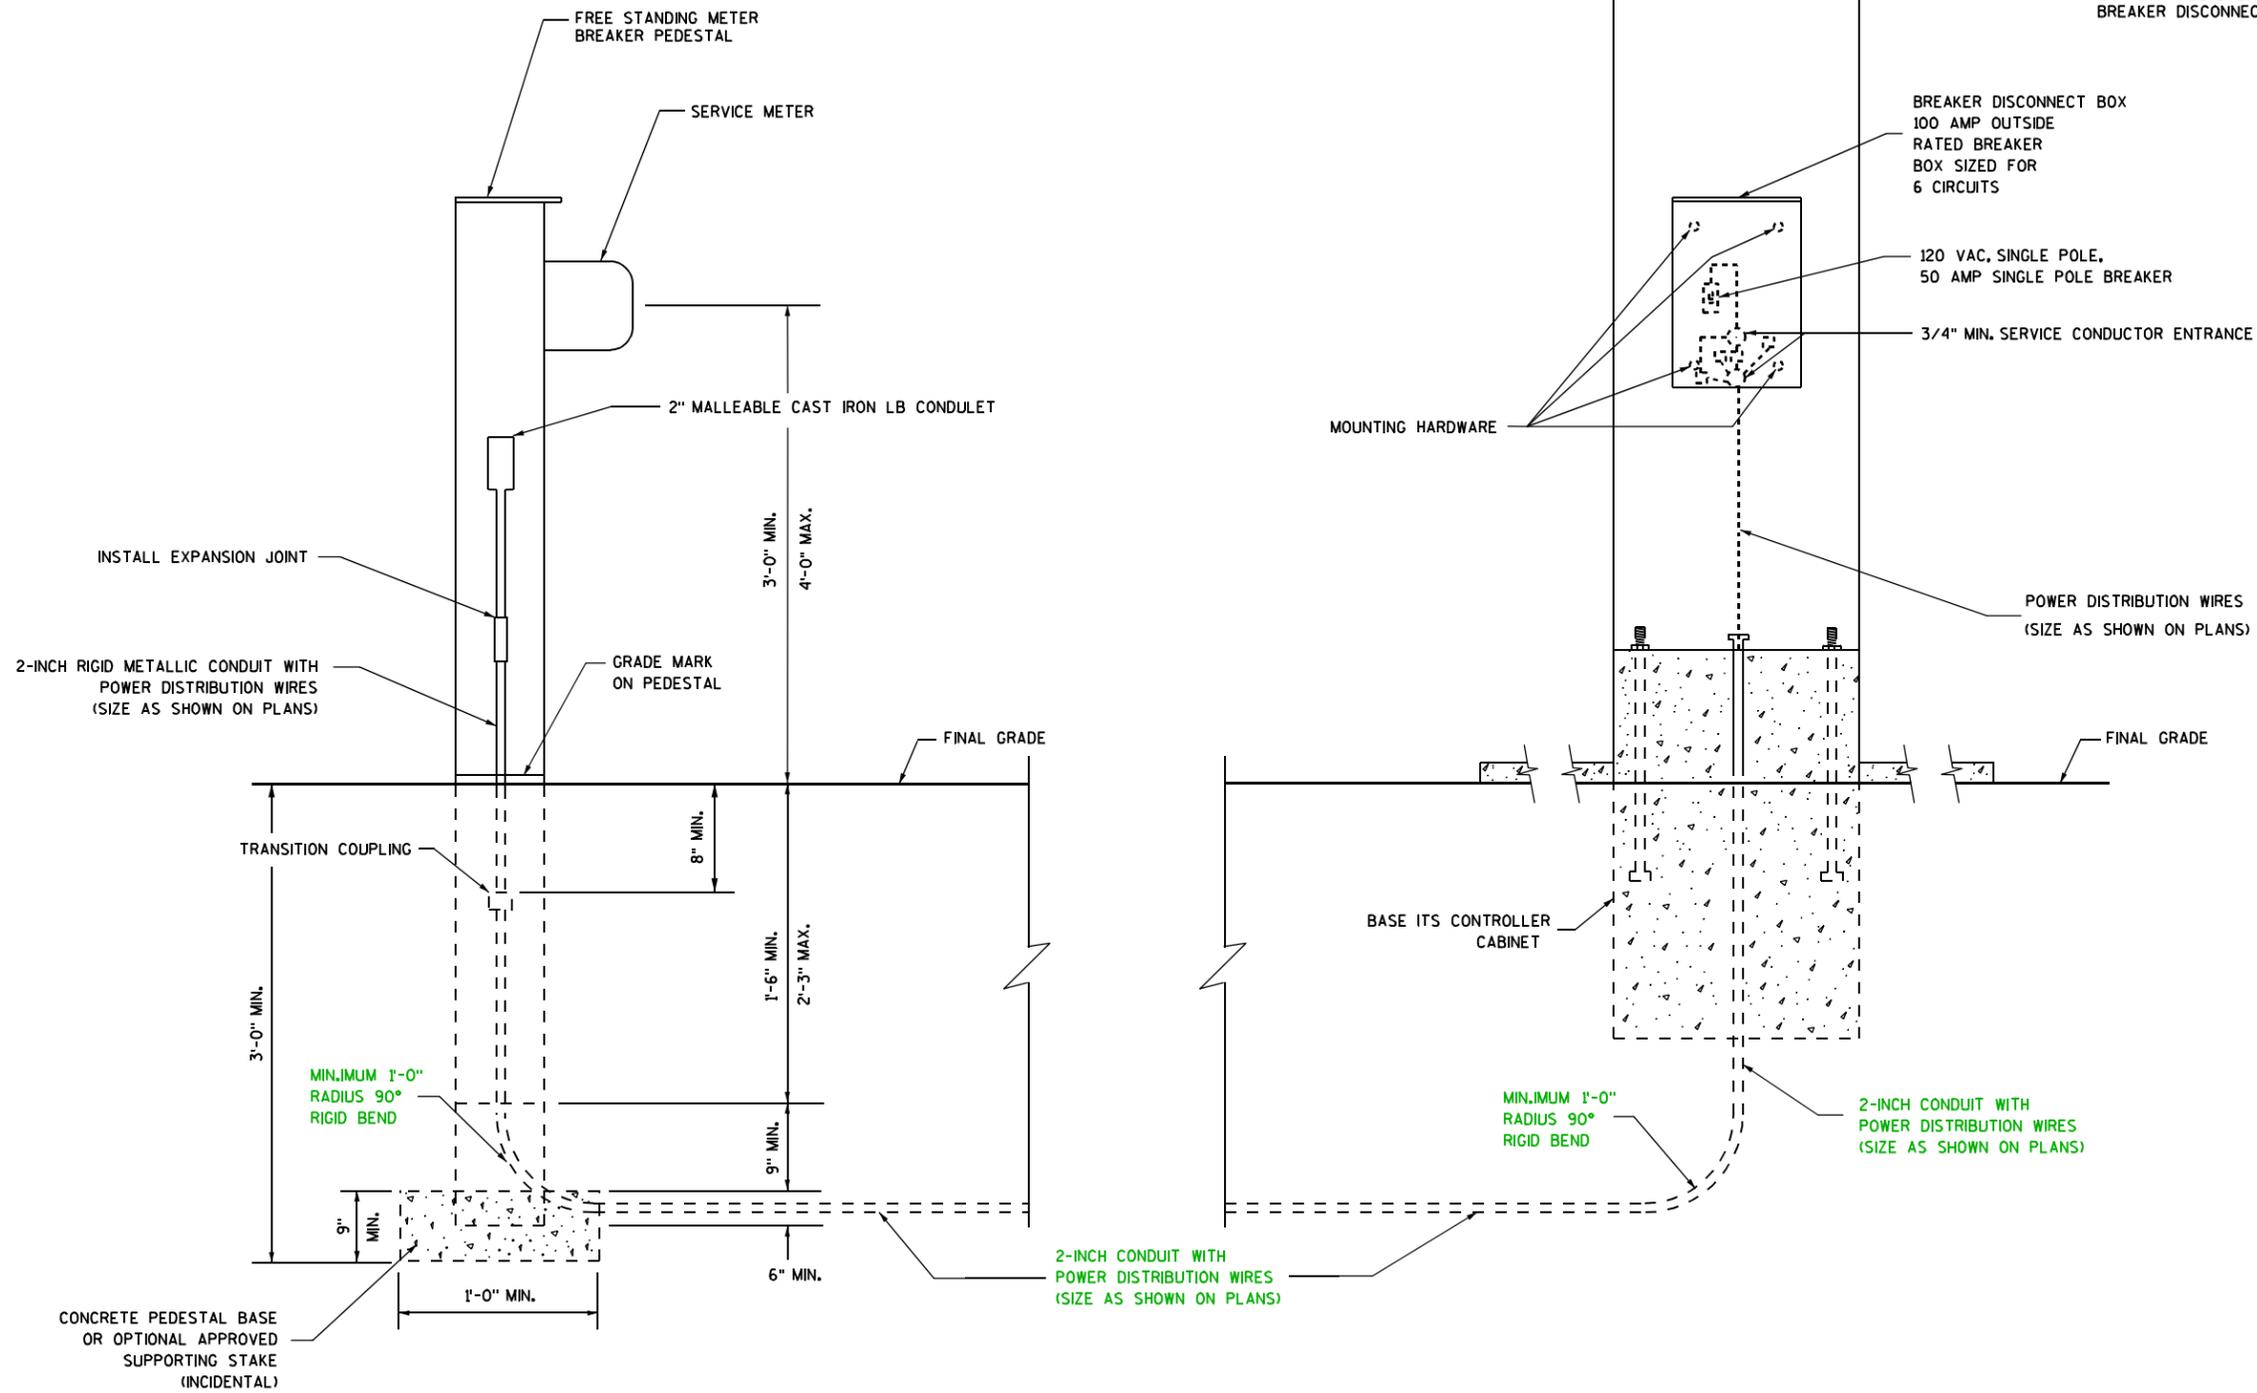

**2 CIRCUIT ELECTRICAL SERVICE METER
BREAKER PEDESTAL AND BREAKER DISCONNECT BOX**

DRAFT
1-12-09

**2 CIRCUIT ELECTRICAL SERVICE
METER BREAKER PEDESTAL AND
BREAKER DISCONNECT BOX**

STATE OF WISCONSIN
DEPARTMENT OF TRANSPORTATION

APPROVED
DATE _____ STATE TRAFFIC ENGINEER
FHWA

6

6

S.D.D. NUMBER

S.D.D. NUMBER