


NOTES

1. Sign is Type II - Type H Reflective
2. Color:
Background - Green
Message - White
3. Message Series - E
4. Overall length of this sign is in 6" increments.
5. Minimum is 90 inches for width of this sign for size 2.
Minimum is 114 inches for width of this sign for size 3 & 4.

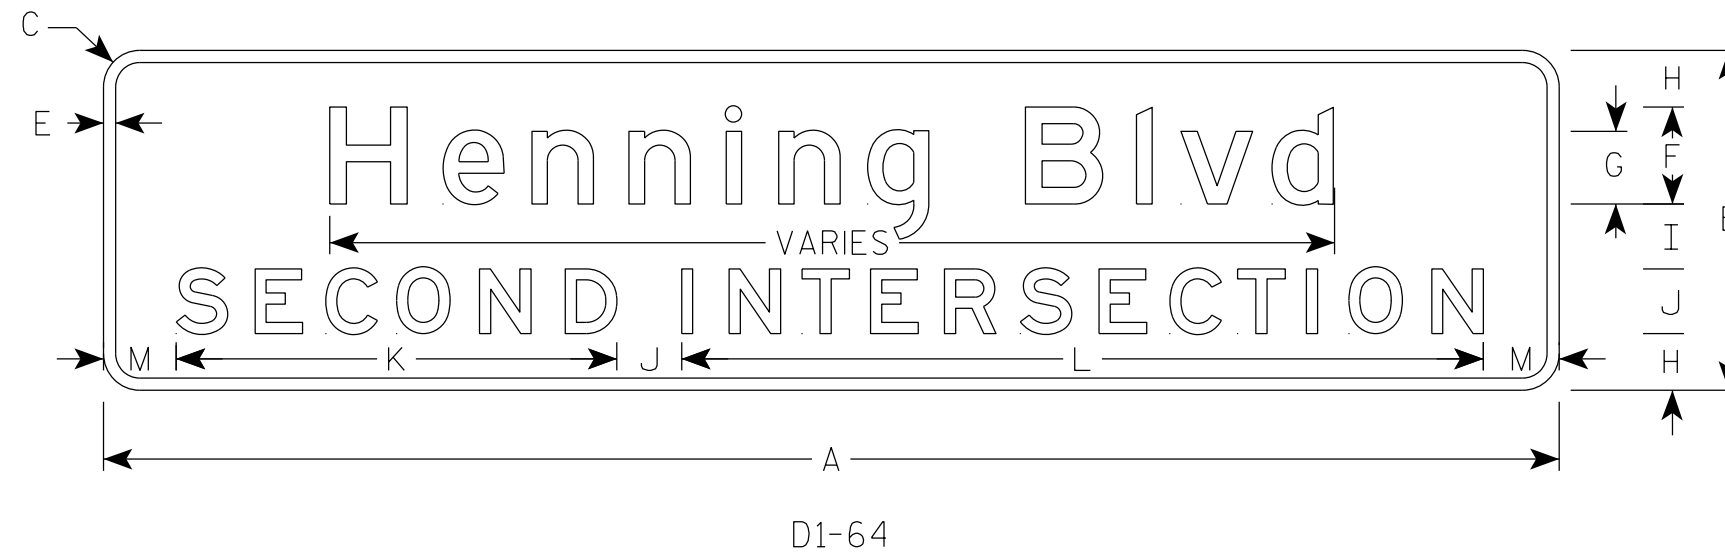

7

7

SIZE	A	B	C	D	E	F	G	H	I	J	K	L	M	N	O	P	Q	R	S	T	U	V	W	X	Y	Z	Area sq. ft.
1																											
2	VARIES	21	2 1/4		3/4	6	4 1/2	3 1/2	4	4	27 1/4	49 5/8	4 5/8														VARIES
3	VARIES	30	3		1	8	6	5 1/2	6	5	34 1/8	61 7/8	6 1/2														VARIES
4	VARIES	30	3		1	8	6	5 1/2	6	5	34 1/8	61 7/8	6 1/2														VARIES
5																											

STANDARD SIGN
D1-64

WISCONSIN DEPT OF TRANSPORTATION

APPROVED *Matthew R. Rauch*
For State Traffic Engineer

DATE 11/5/2020 PLATE NO. D1-64.3

PROJECT NO: _____ HWY: _____ COUNTY: _____ SHEET NO: **E**