


NOTES

1. Sign is Type II - Type H Reflective
2. Color:
Background - Green
Message - White
3. Message Series - C

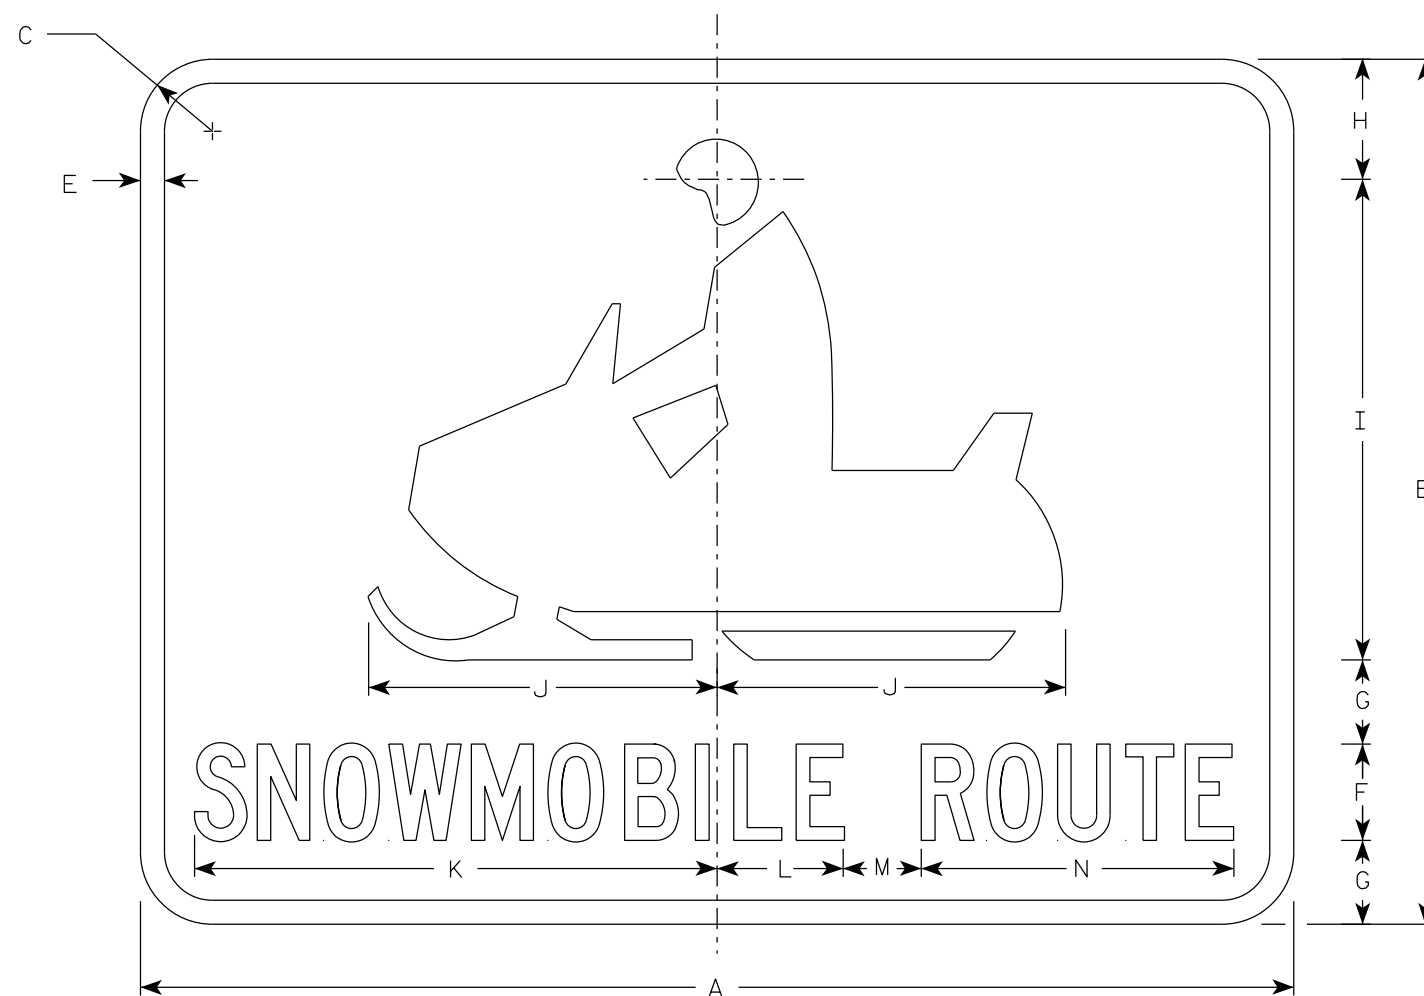

D11-6

| SIZE | A | B | C | D | E | F | G | H | I | J | K | L | M | N | O | P | Q | R | S | T | U | V | W | X | Y | Z | Area sq. ft. |
|------|----|----|-------|---|-----|---|-------|-------|----|-------|--------|-------|-------|-------|---|---|---|---|---|---|---|---|---|---|---|---|-----------------|
| 1 | | | | | | | | | | | | | | | | | | | | | | | | | | | |
| 2S | 24 | 18 | 1 1/2 | | 1/2 | 2 | 1 3/4 | 2 1/2 | 10 | 7 1/4 | 10 7/8 | 2 5/8 | 1 5/8 | 6 1/2 | | | | | | | | | | | | | 3.0 |
| 2M | 24 | 18 | 1 1/2 | | 1/2 | 2 | 1 3/4 | 2 1/2 | 10 | 7 1/4 | 10 7/8 | 2 5/8 | 1 5/8 | 6 1/2 | | | | | | | | | | | | | 3.0 |
| 3 | | | | | | | | | | | | | | | | | | | | | | | | | | | |
| 4 | | | | | | | | | | | | | | | | | | | | | | | | | | | |
| 5 | | | | | | | | | | | | | | | | | | | | | | | | | | | |

STANDARD SIGN
D11-6

WISCONSIN DEPT OF TRANSPORTATION

APPROVED *Matthew R. Rauch*
for State Traffic Engineer

DATE 3/16/2021 PLATE NO. D11-6.7

PROJECT NO:

SHEET NO:

E