


NOTES

1. Sign is Type II - Type H Reflective
2. Color:  
Background - Blue  
Message - White
3. Message Series - Lines 1 & 2 are Series D and Line 3 is Series C

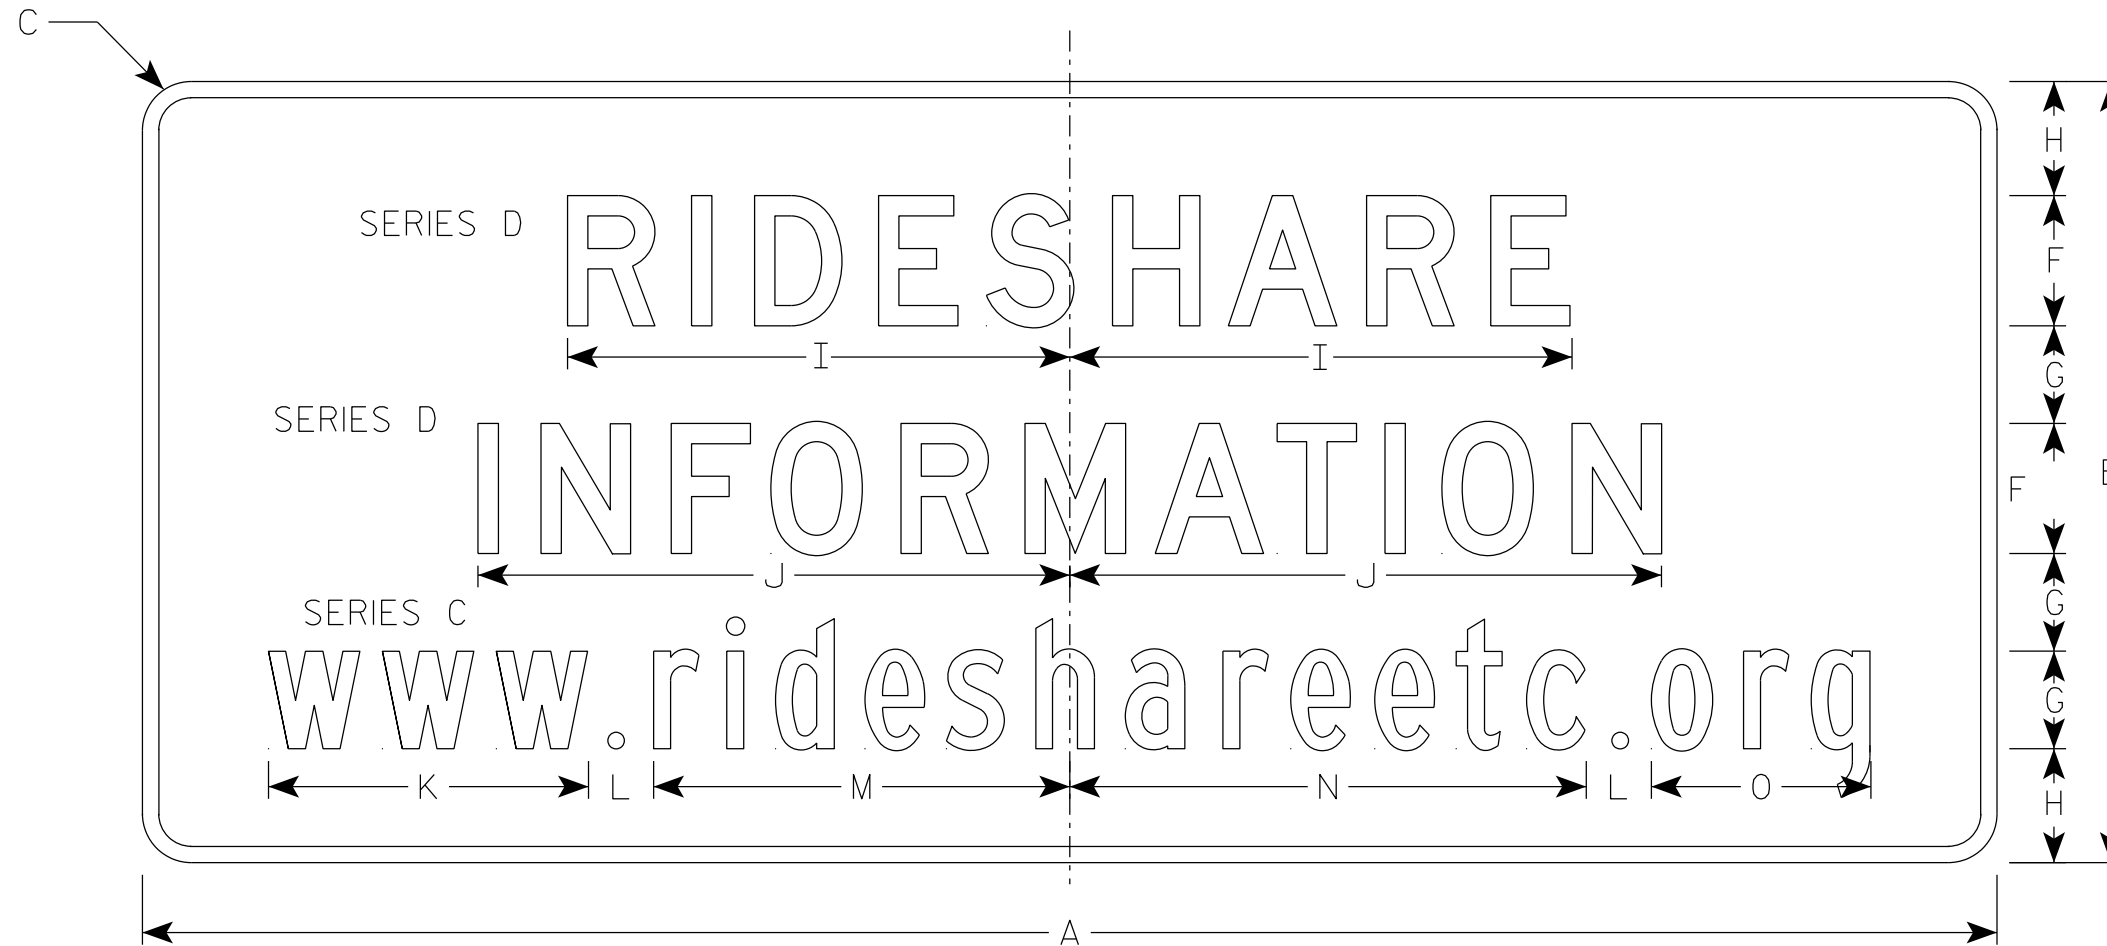

D12-2B

SIZE	A	B	C	D	E	F	G	H	I	J	K	L	M	N	O	P	Q	R	S	T	U	V	W	X	Y	Z	Area sq. ft.
1																											
2S	84	36	2 1/4		3/4	6	4 1/2	5 1/4	24 1/4	28 5/8	14 3/4	3	19 1/4	23 7/8	10 1/8												21.0
2M	84	36	2 1/4		3/4	6	4 1/2	5 1/4	24 1/4	28 5/8	14 3/4	3	19 1/4	23 7/8	10 1/8												21.0
3	84	36	2 1/4		3/4	6	4 1/2	5 1/4	24 1/4	28 5/8	14 3/4	3	19 1/4	23 7/8	10 1/8												21.0
4	114	48	3		1	8	6	7	30 7/8	36 3/8	19 3/4	4 1/4	25 5/8	31 3/4	13 1/2												38.0
5	114	48	3		1	8	6	7	30 7/8	36 3/8	19 3/4	4 1/4	25 5/8	31 3/4	13 1/2												38.0

STANDARD SIGN  
D12-2B

WISCONSIN DEPT OF TRANSPORTATION

APPROVED *Matthew R. Rauch*  
for State Traffic Engineer

DATE 3/6/24 PLATE NO. D12-2B.4

PROJECT NO:

SHEET NO:

E