


NOTES

1. Sign is Type II - Type H Reflective
2. Color:
  - Background - Blue
  - Message - White
3. Message Series - D

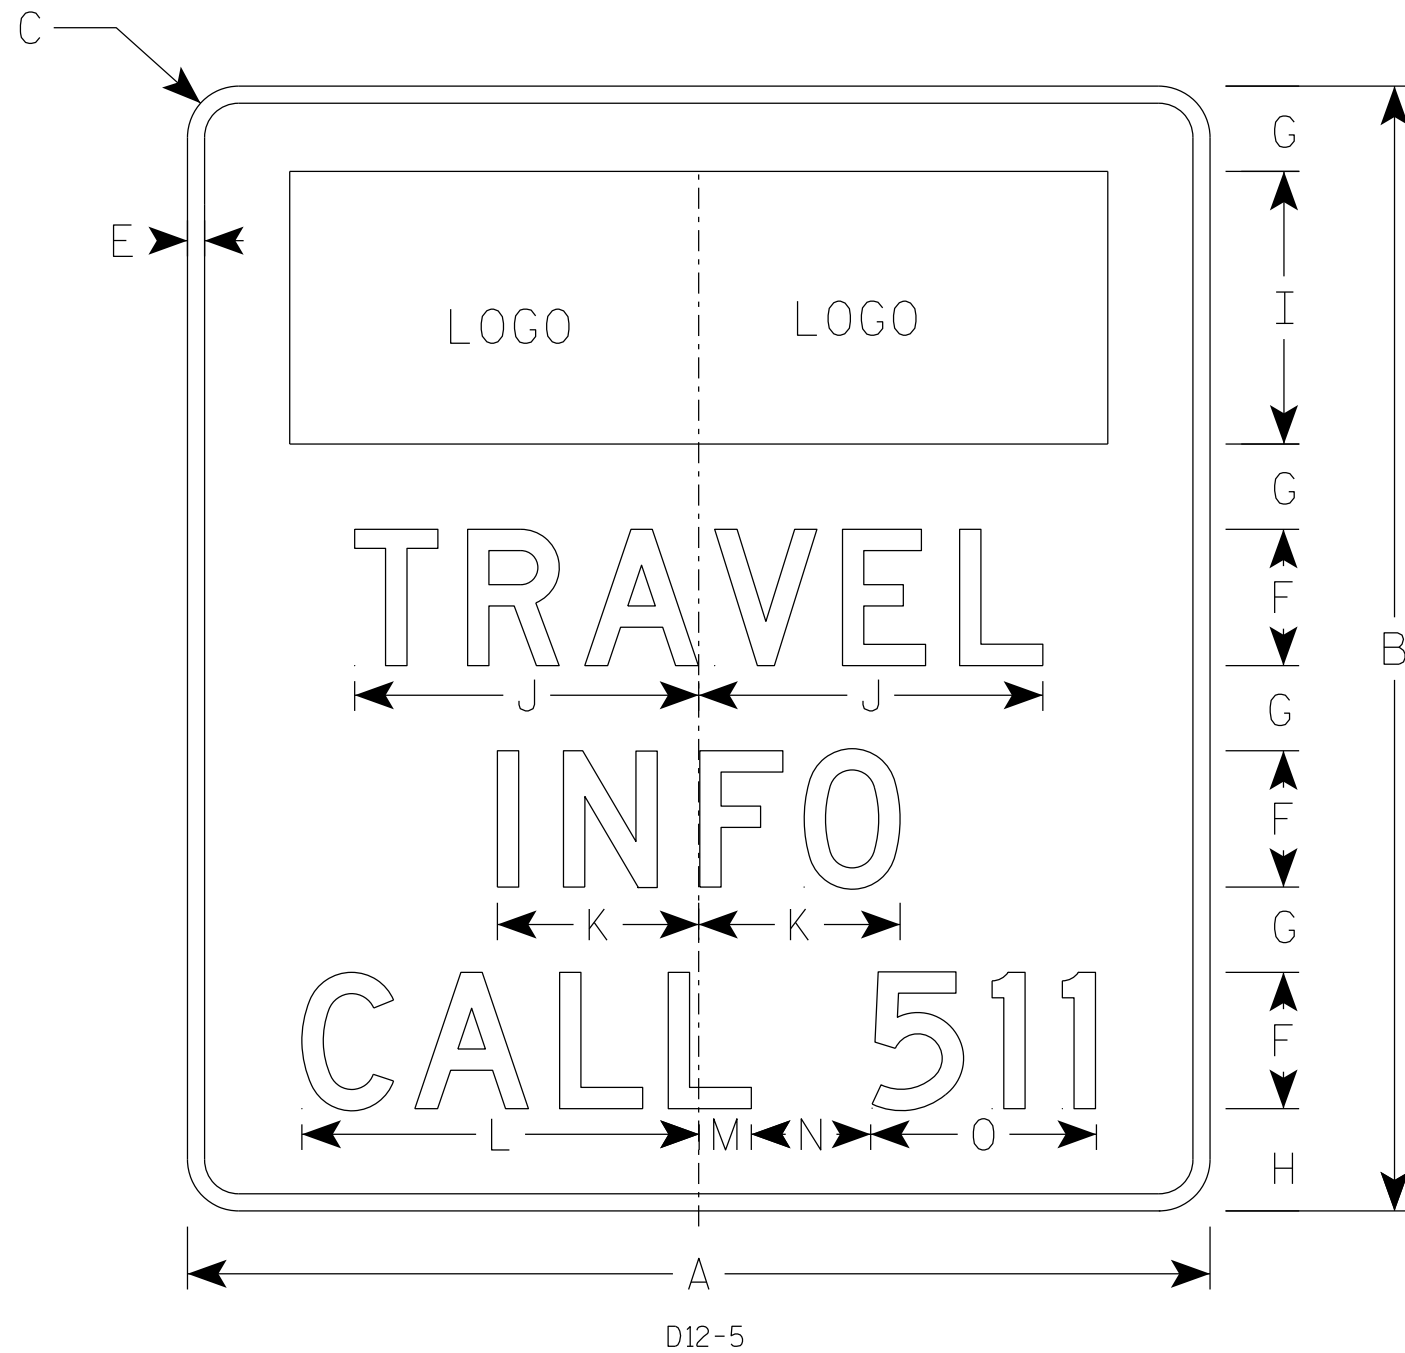

D12-5

SIZE	A	B	C	D	E	F	G	H	I	J	K	L	M	N	O	P	Q	R	S	T	U	V	W	X	Y	Z	Area sq. ft.
1																											
2S	60	66	3		1	8	5	6	16	20 1/4	11 7/8	23 3/8	3 1/8	7	13 1/4												27.5
2M	60	66	3		1	8	5	6	16	20 1/4	11 7/8	23 3/8	3 1/8	7	13 1/4												27.5
3																											
4																											
5																											

STANDARD SIGN  
D12-5

WISCONSIN DEPT OF TRANSPORTATION

APPROVED *Matthew R. Rauch*  
For State Traffic Engineer

DATE 3/27/2024 PLATE NO. D12-5.4

PROJECT NO:

SHEET NO:

**E**