


NOTES

1. Sign is Type II - Type H Reflective
2. Color:
 - Background - Blue
 - Message - White
3. Message Series - D

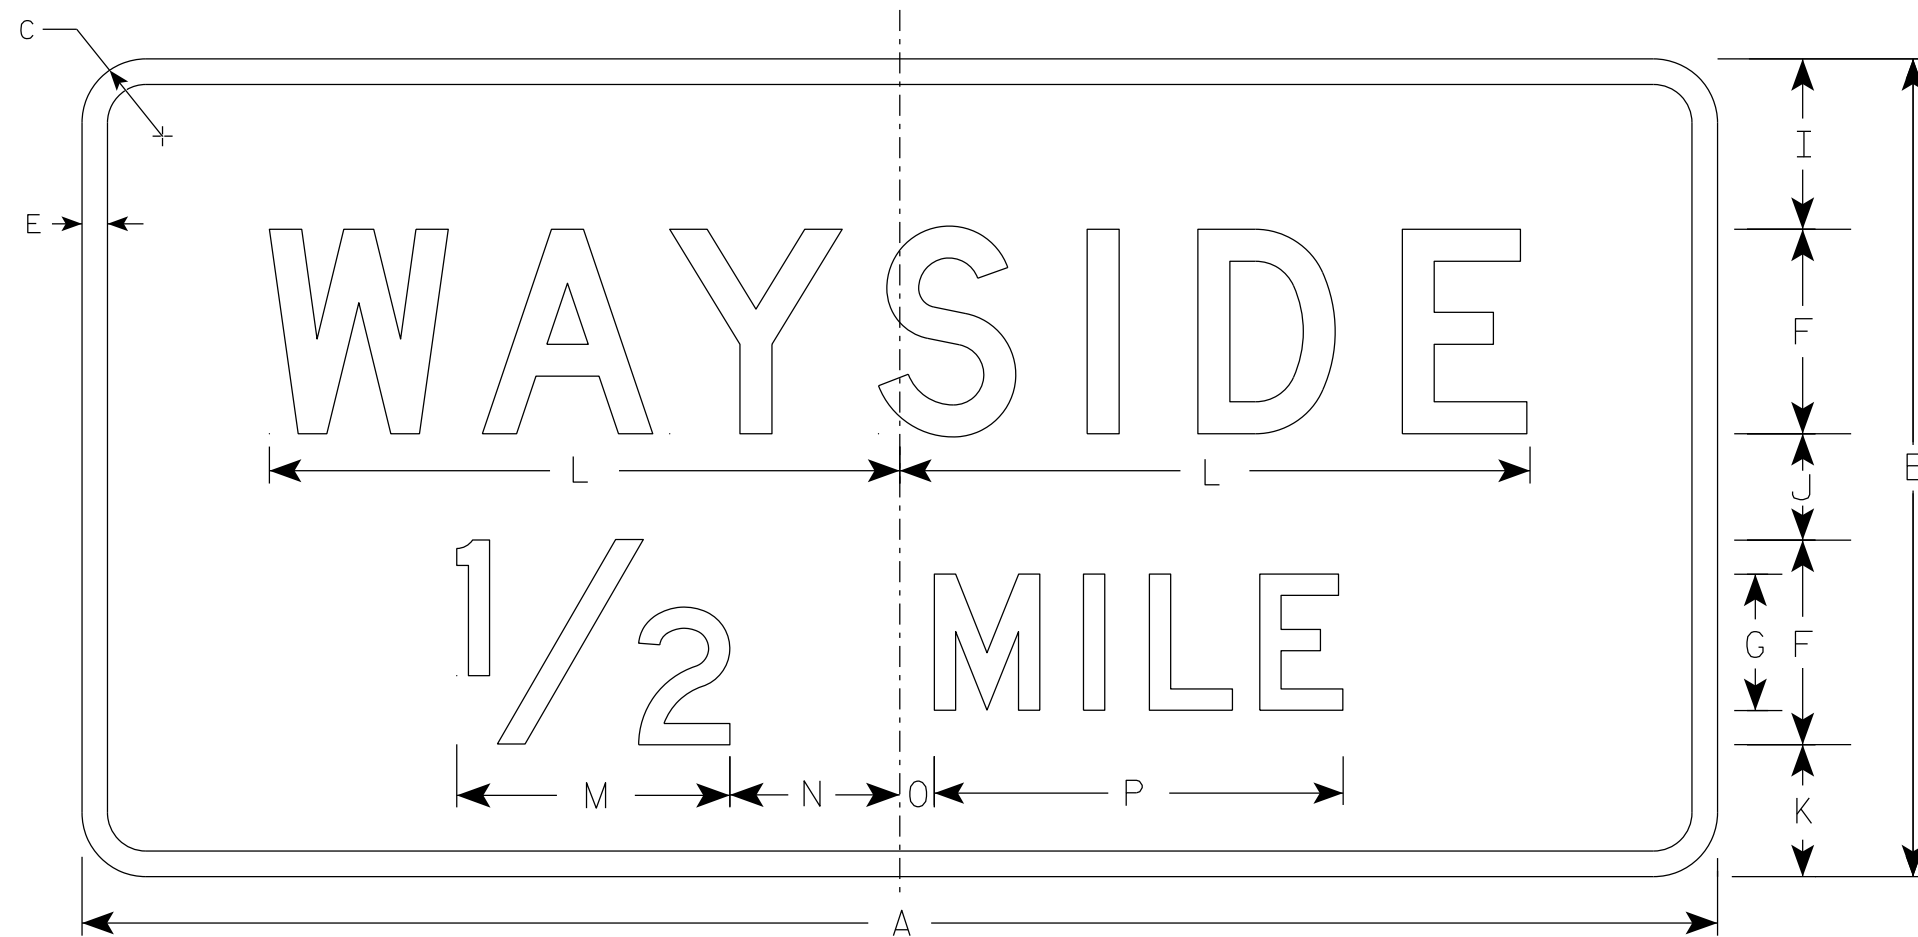

D5-61

SIZE	A	B	C	D	E	F	G	H	I	J	K	L	M	N	O	P	Q	R	S	T	U	V	W	X	Y	Z	Area sq. ft.
1																											
2S	48	24	1 7/8		3/4	6	4	6	5	3 1/8	3 7/8	18 1/2	8	5	1	12											8.0
2M	48	24	1 7/8		3/4	6	4	6	5	3 1/8	3 7/8	18 1/2	8	5	1	12											8.0
3	78	42	3		1	10	7	10 1/2	8 3/4	5 3/4	7	30 1/8	14	8 3/4	1 3/4	21											22.75
4	78	42	3		1	10	7	10 1/2	8 3/4	5 3/4	7	30 1/8	14	8 3/4	1 3/4	21											22.75
5																											

STANDARD SIGN
D5-61

WISCONSIN DEPT OF TRANSPORTATION

APPROVED *Matthew R. Rauch*
For State Traffic Engineer

DATE 3/26/2024 PLATE NO. D5-61.12

PROJECT NO:

SHEET NO:

E

7

7