


NOTES

1. Sign is Type II - Type H Reflective
2. Color:
Background - Green
Message - White
3. Message Series - Line 1 is Series C
Lines 2 & 3 are Series D

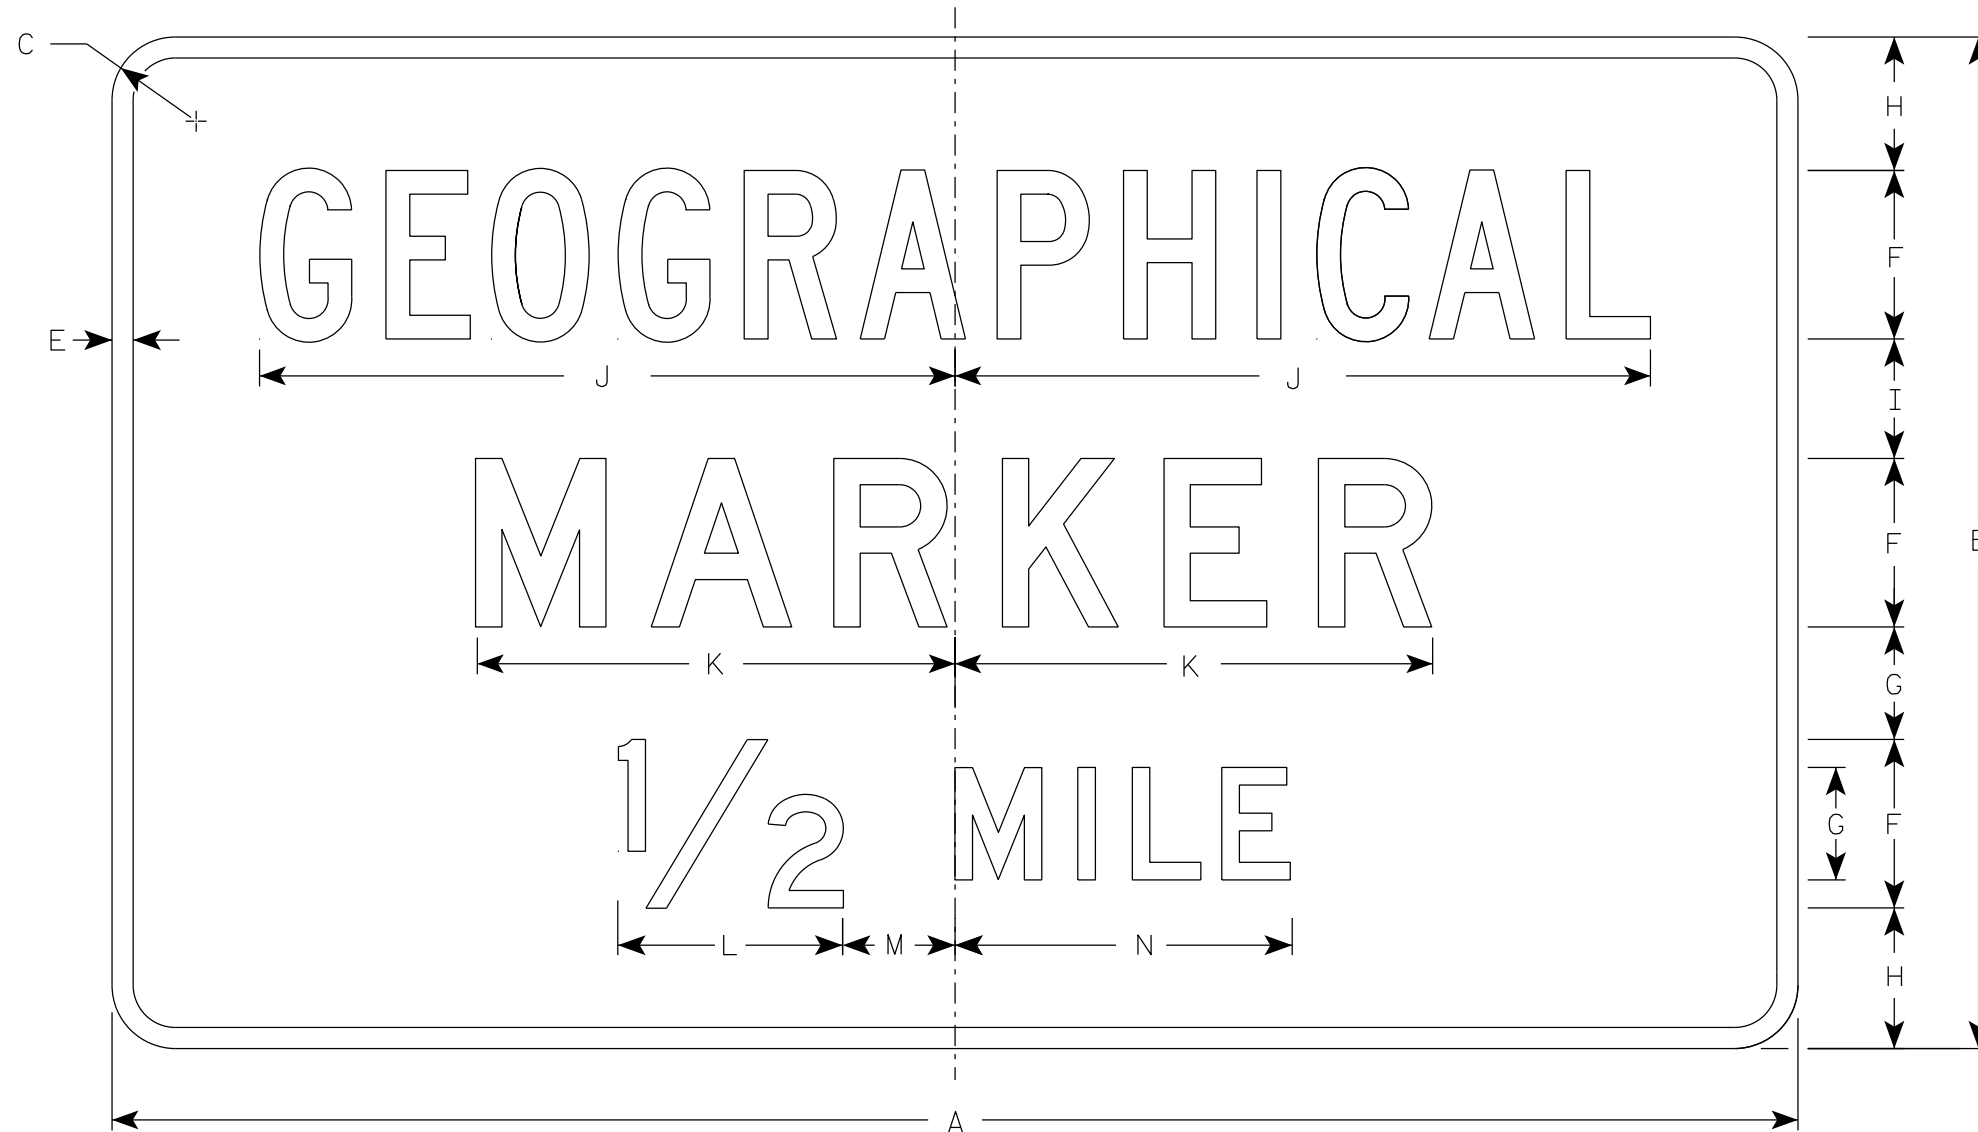

D5-67

SIZE	A	B	C	D	E	F	G	H	I	J	K	L	M	N	O	P	Q	R	S	T	U	V	W	X	Y	Z	Area sq. ft.
1																											
2	60	36	2 1/4		3/4	6	4	4 3/4	4 1/2	24 3/4	17	8	4	12													15.0
3	78	48	3		1	8	6	6	6	33	22 3/8	10 5/8	6	18 7/8													26.0
4																											
5																											

STANDARD SIGN
D5-67

WISCONSIN DEPT OF TRANSPORTATION

APPROVED *Matthew R Rauch*
for State Traffic Engineer
DATE 5/2/19 PLATE NO. D5-67.10

PROJECT NO:

SHEET NO:

E