
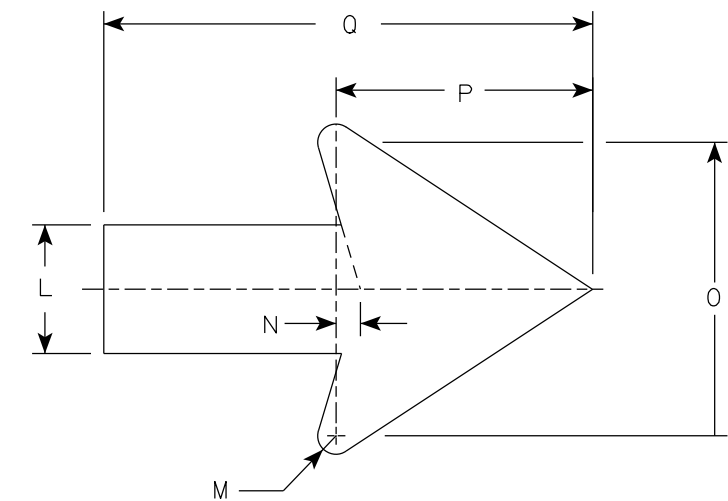


NOTES

1. Sign is Type II - Type H Reflective
2. Color:
Background - White
Message - Black
3. Message Series - C
4. D52-53R is the same as D52-53L except that the arrow is reversed.

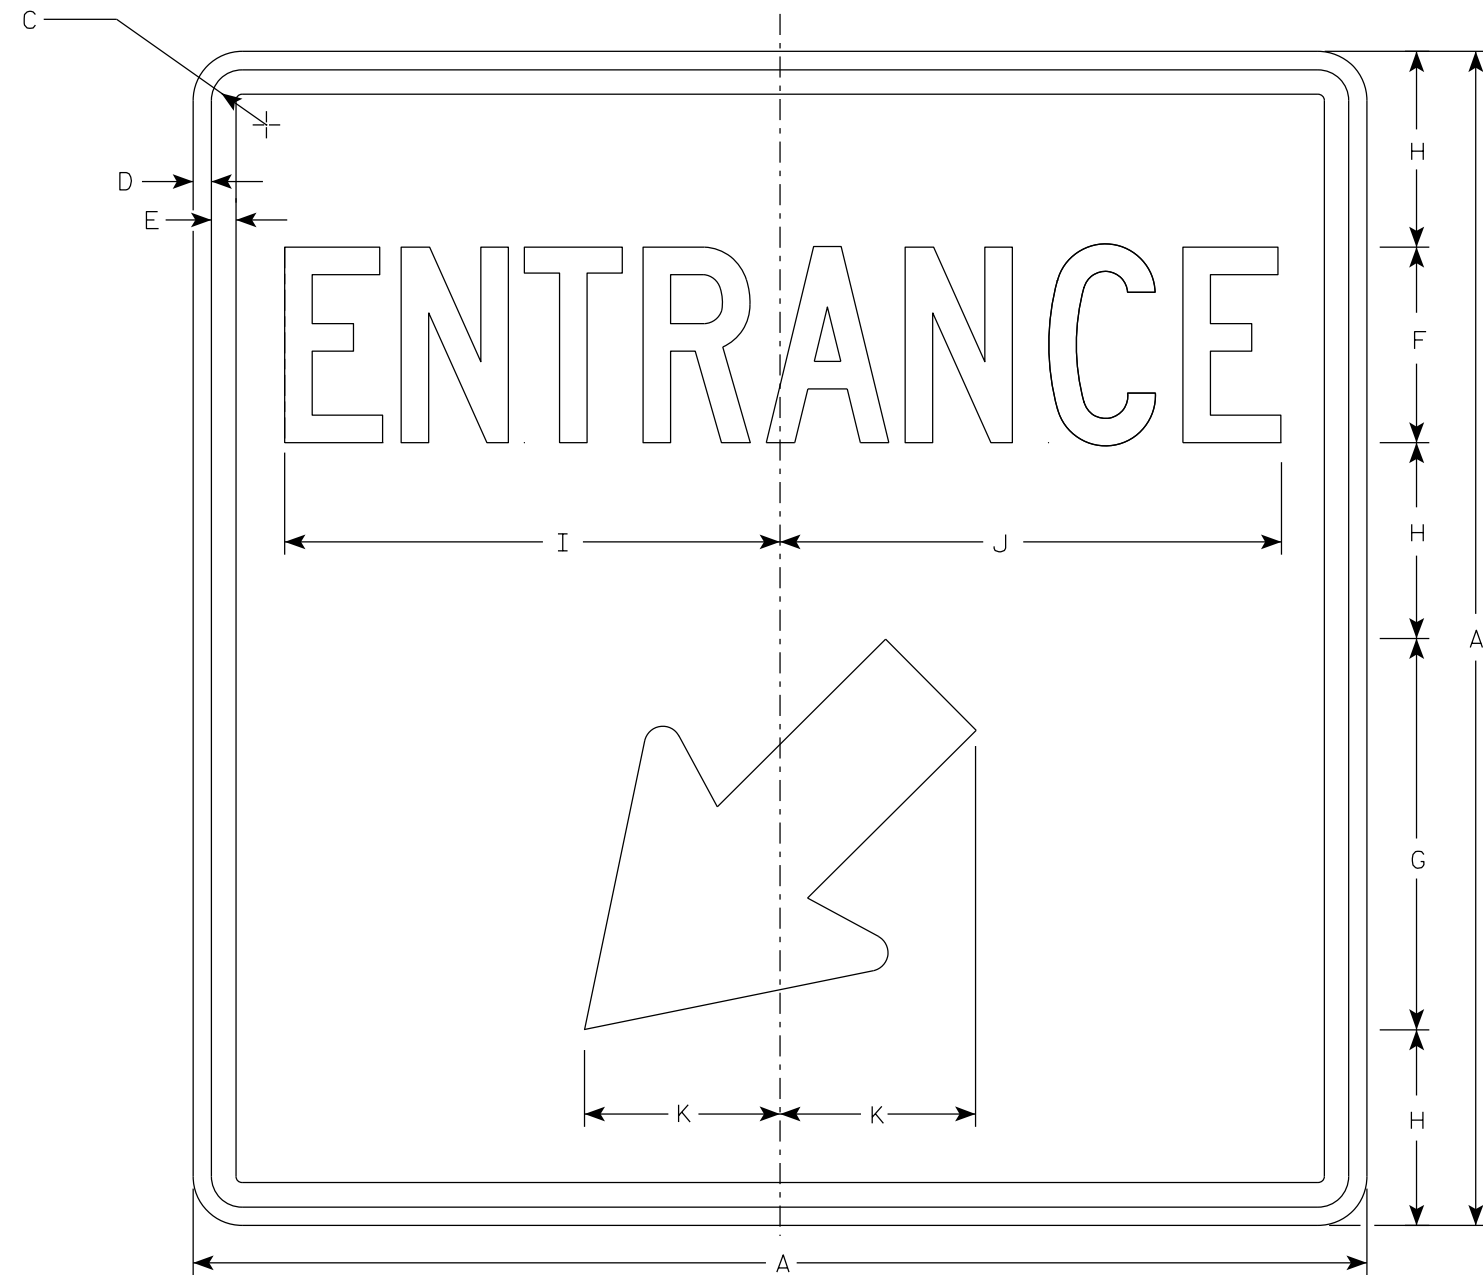

Arrow Detail

D52-53L

SIZE	A	B	C	D	E	F	G	H	I	J	K	L	M	N	O	P	Q	R	S	T	U	V	W	X	Y	Z	Area sq. ft.
1	24		1 1/2	3/8	1/2	4	8	4	10 1/8	10 1/4	4	2 5/8	3/8	1/2	6	5 1/4	10										4.0
2S	24		1 1/2	3/8	1/2	4	8	4	10 1/8	10 1/4	4	2 5/8	3/8	1/2	6	5 1/4	10										4.0
2M	24		1 1/2	3/8	1/2	4	8	4	10 1/8	10 1/4	4	2 5/8	3/8	1/2	6	5 1/4	10										4.0
3																											
4																											
5																											

STANDARD SIGN
D52-53

WISCONSIN DEPT OF TRANSPORTATION

APPROVED *Matthew R. Rauch*
For State Traffic Engineer

DATE 1/25/2023 PLATE NO. D52-53.7