


NOTES

1. Sign is Type II - Type H Reflective
2. Color:  
Background - Blue  
Message - White
3. Message Series - See note 5
4. Lines 1 & 3 are series D  
Line 2 is series C.

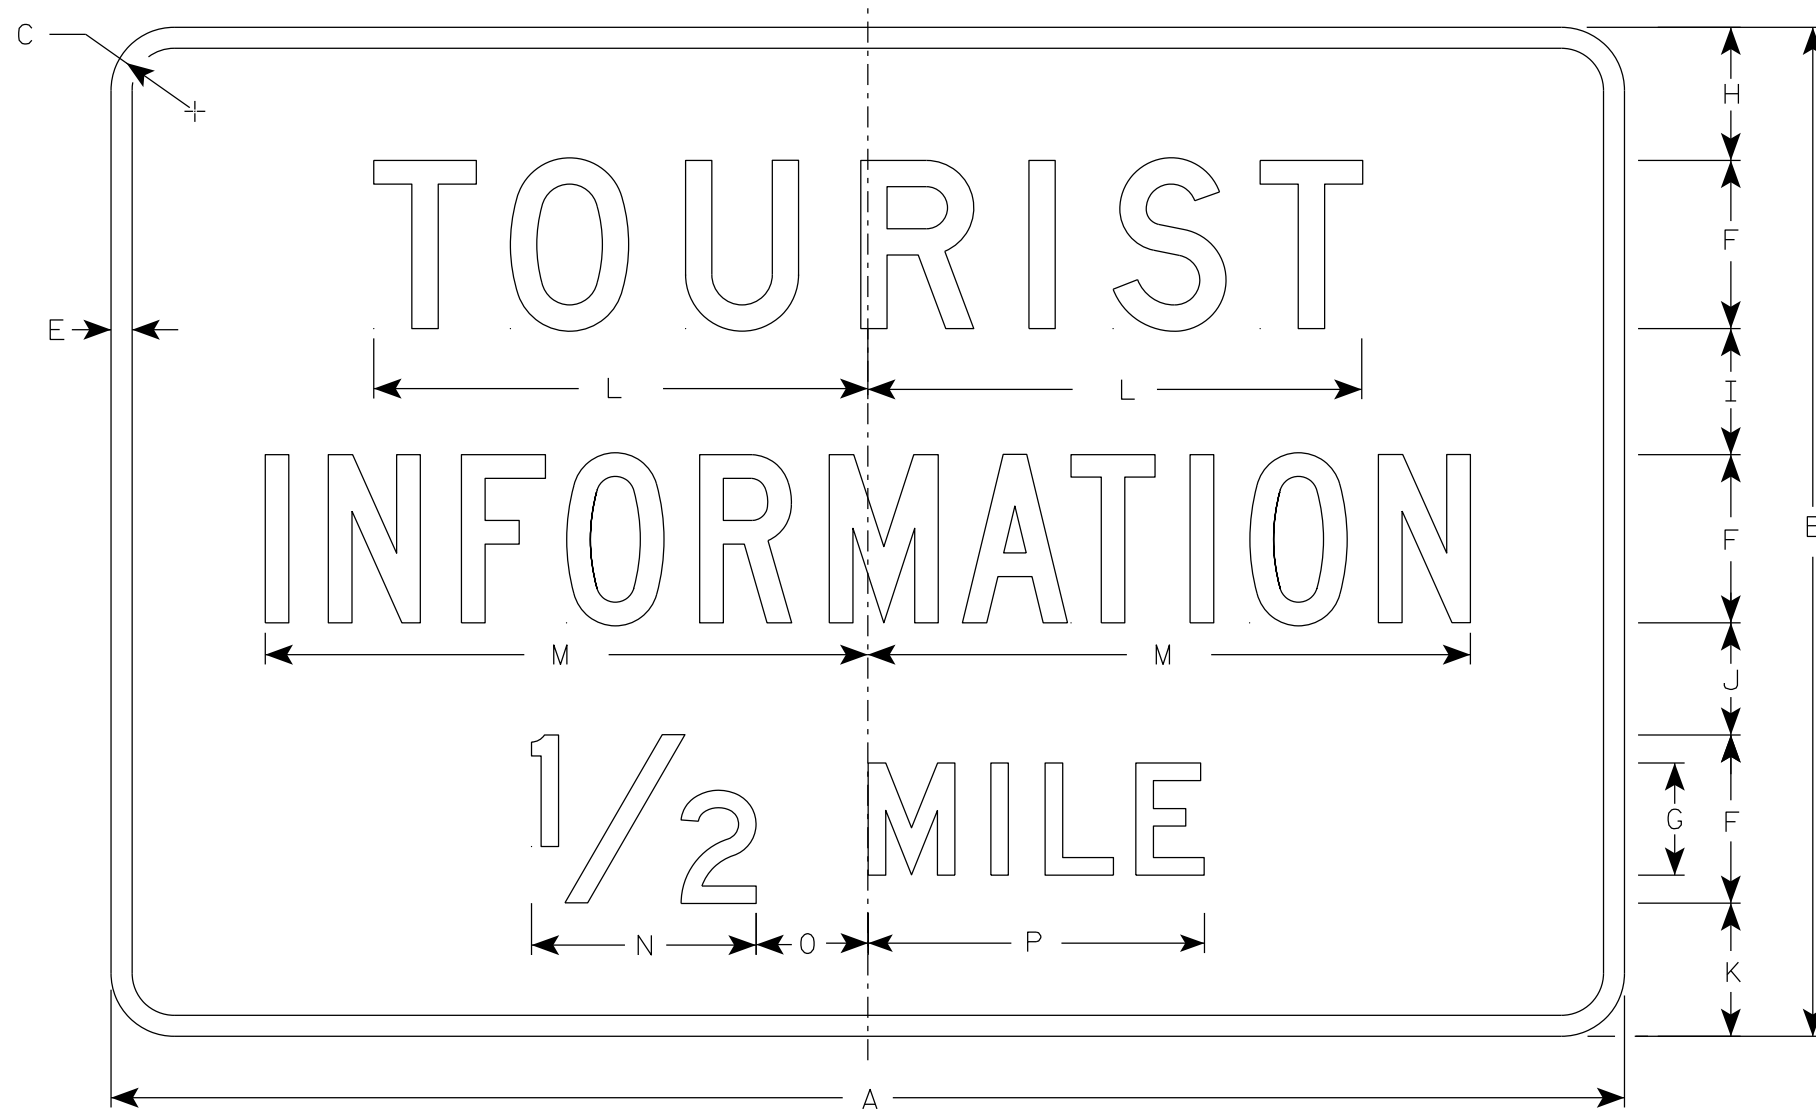

D7-57

7

7

SIZE	A	B	C	D	E	F	G	H	I	J	K	L	M	N	O	P	Q	R	S	T	U	V	W	X	Y	Z	Area sq. ft.
1																											
2S	54	36	1 7/8		3/4	6	4	4 3/4	4 1/2	4	4 3/4	17 5/8	21 1/2	8	4	12											13.5
2M	54	36	1 7/8		3/4	6	4	4 3/4	4 1/2	4	4 3/4	17 5/8	21 1/2	8	4	12											13.5
3	72	48	3		1	8	6	6	6	6	6	23 1/4	27 7/8	10 5/8	6	18 7/8											24.0
4																											
5																											

STANDARD SIGN  
D7-57

WISCONSIN DEPT OF TRANSPORTATION

APPROVED *Matthew R Rauch*  
For State Traffic Engineer

DATE 3/27/2024 PLATE NO. D7-57.7