


NOTES

1. Sign is Type II - Type H Reflective
2. Color:  
Background - Brown  
Message - White
3. Message Series - E

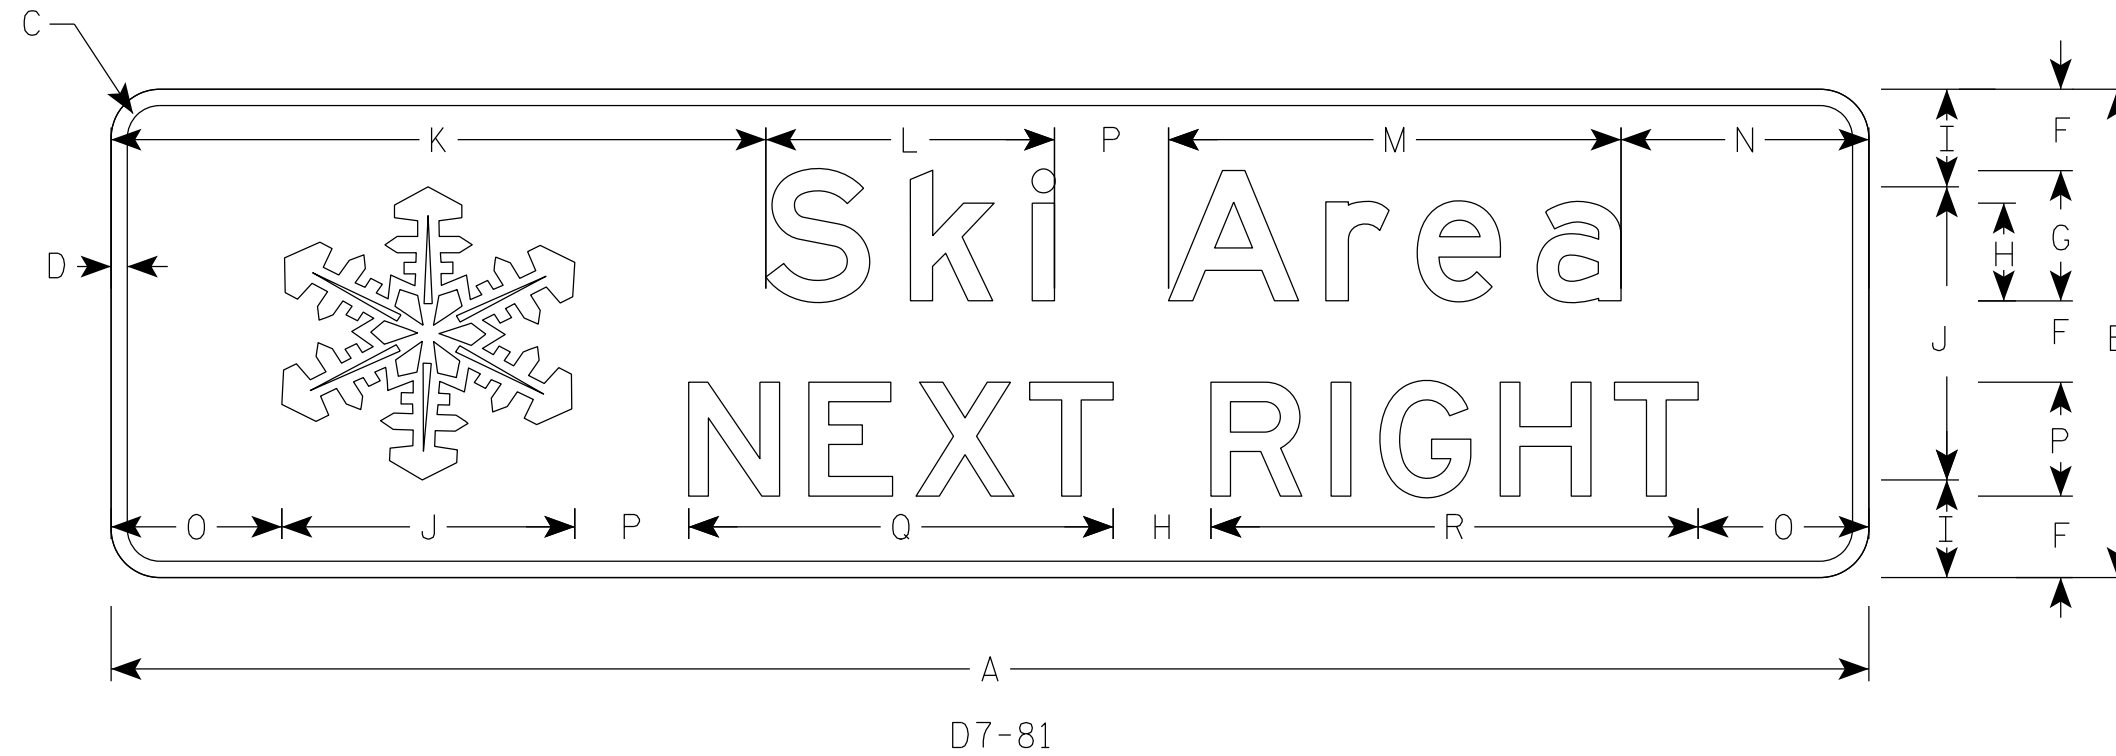

7

7

SIZE	A	B	C	D	E	F	G	H	I	J	K	L	M	N	O	P	Q	R	S	T	U	V	W	X	Y	Z	Area sq. ft.
1																											
2	108	30	3	1		5	8	6	6	18	40 1/4	17 3/4	27 3/4	15 1/4	10 1/2	7	26 1/8	29 7/8									22.5
3																											
4																											
5																											

STANDARD SIGN  
D7-81

WISCONSIN DEPT OF TRANSPORTATION

APPROVED *Matthew R. Rauch*  
for State Traffic Engineer

DATE 4/4/19 PLATE NO. D7-81.2