


NOTES

1. Sign is Type II - Type H Reflective - reference WIS DOT Standard Specification for HIGHWAY and STRUCTURE CONSTRUCTION latest edition.
2. Color:
Background - Brown
Message - White - Type H Reflective
Message Series - D
3. Corners may be square or rounded when base material is plywood but borders shall be rounded as shown. When base material is metal, the corners and borders shall be rounded.
4. Substitute appropriate name and optically adjust spacing as required to achieve proper balance. When necessary to accommodate name, lengthen board by 6" increments. Minimum board width is 54".

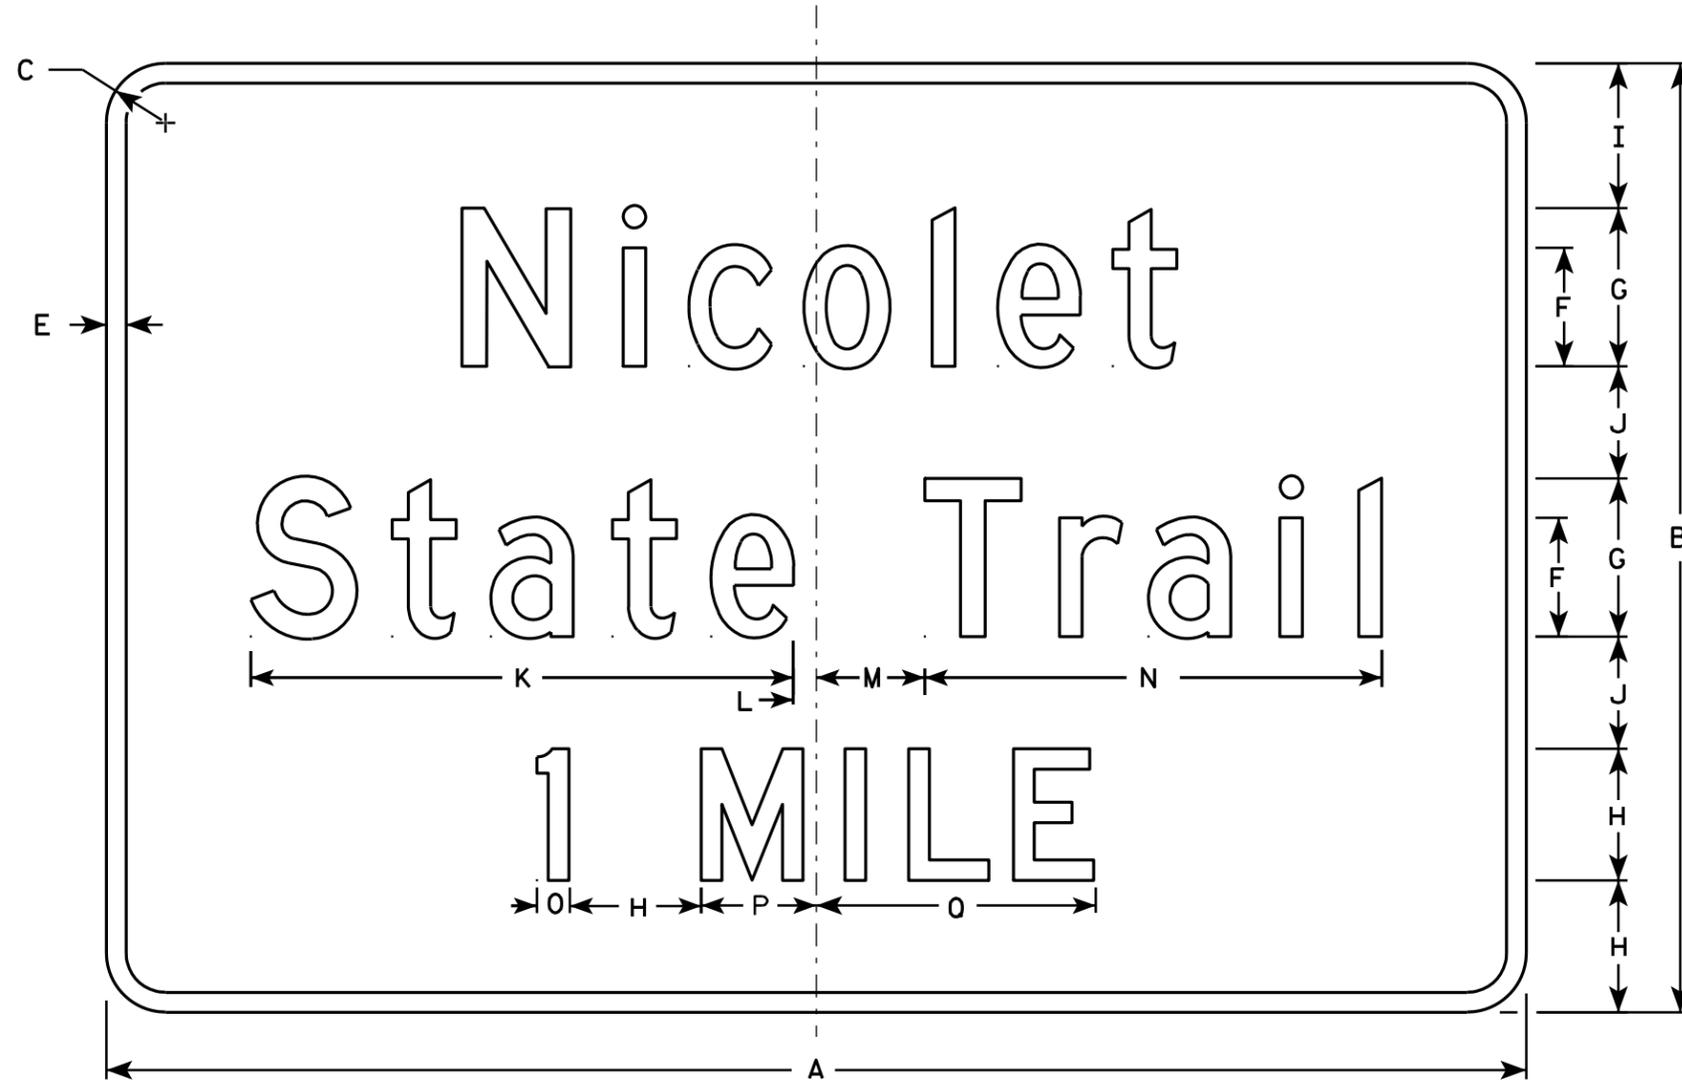

D7-93

| SIZE | A | B | C | D | E | F | G | H | I | J | K | L | M | N | O | P | Q | R | S | T | U | V | W | X | Y | Z | Area sq. ft. |
|------|--------|----|-------|---|-----|-------|---|---|-------|-------|--------|-----|-------|--------|-------|-------|--------|---|---|---|---|---|---|---|---|---|-----------------|
| 1 | | | | | | | | | | | | | | | | | | | | | | | | | | | |
| 2 | Varies | 36 | 2 1/4 | | 3/4 | 4 1/2 | 6 | 5 | 5 1/2 | 4 1/4 | 20 5/8 | 7/8 | 4 1/8 | 17 3/8 | 1 1/4 | 4 3/8 | 10 5/8 | | | | | | | | | | Varies |
| 3 | | | | | | | | | | | | | | | | | | | | | | | | | | | |
| 4 | | | | | | | | | | | | | | | | | | | | | | | | | | | |
| 5 | | | | | | | | | | | | | | | | | | | | | | | | | | | |

**STANDARD SIGN
D7-93**

WISCONSIN DEPT OF TRANSPORTATION
APPROVED *Matthew R. Rauch*
for State Traffic Engineer
DATE 3/23/11 PLATE NO. D7-93.1

PROJECT NO:

SHEET NO:

E