



NOTES

1. Sign is Type II - Type H Reflective
2. Color:
Background - Brown
Message - White
3. Message Series - D
4. Substitute appropriate name and optically adjust spacing to achieve proper balance. When necessary to accommodate name, lengthen board by 6" increments. Minimum sign width is 54".
5. D7-95L is the same as D7-95R except the arrow is reversed.

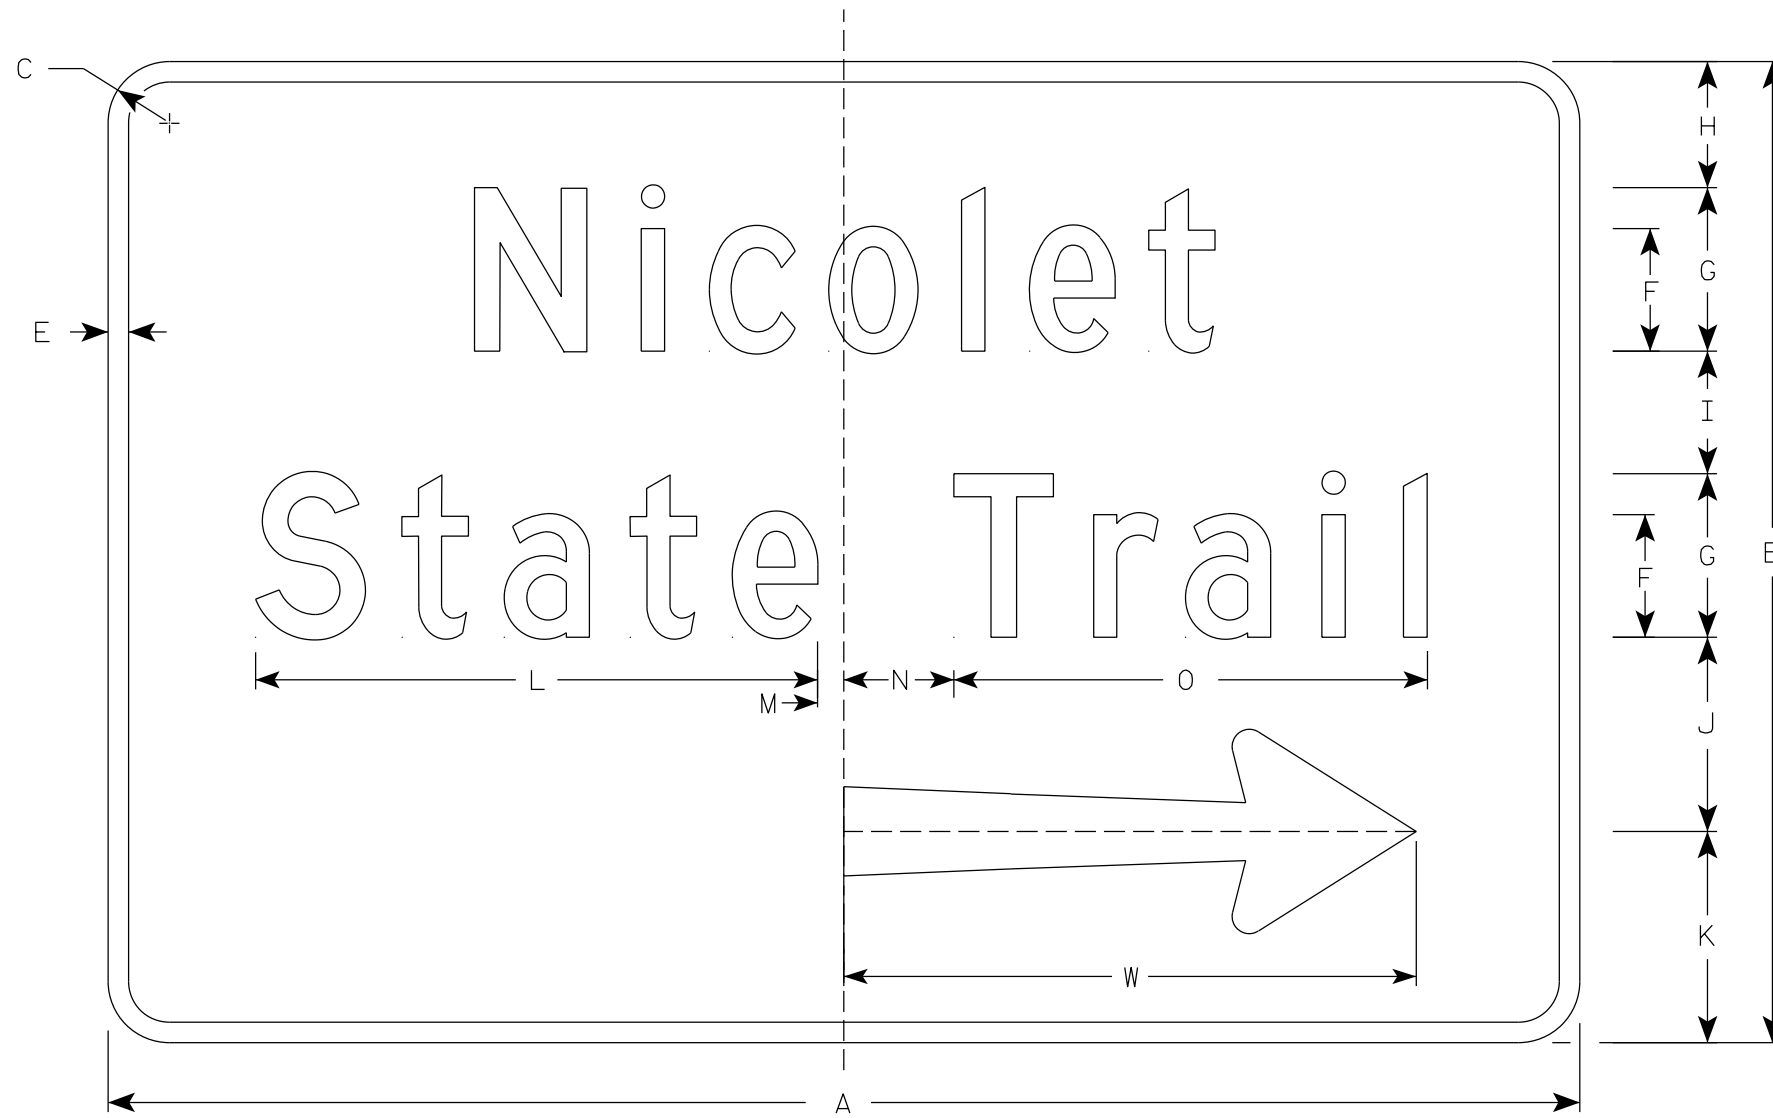

D7-95R

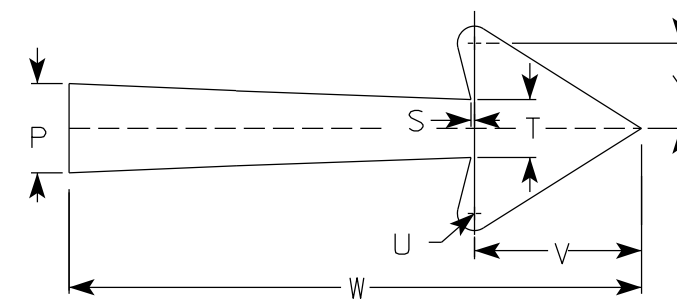

Arrow Detail

SIZE	A	B	C	D	E	F	G	H	I	J	K	L	M	N	O	P	Q	R	S	T	U	V	W	X	Y	Z	Area sq. ft.
1																											
2	Varies	36	2 1/4		3/4	4 1/2	6	4 5/8	4 1/2	7 1/8	7 3/4	20 5/8	7/8	4 1/8	17 3/8	3 1/4			1/8	2 1/8	5/8	6 1/8	21		3 1/8		Varies
3	Varies	48	3		1	6	8	6	6	10	10	27 1/2	1 5/8	5 3/8	23 3/4	4 1/4			1/4	2 3/4	3/4	7 7/8	27		4		Varies
4																											
5																											

STANDARD SIGN
D7-95

WISCONSIN DEPT OF TRANSPORTATION

APPROVED *Matthew R. Rauch*
For State Traffic Engineer

DATE 4/8/19 PLATE NO. D7-95.2