


NOTES

1. Sign is Type II - Type H Reflective
2. Color:
Background - White
Message - Black
3. Message Series - D

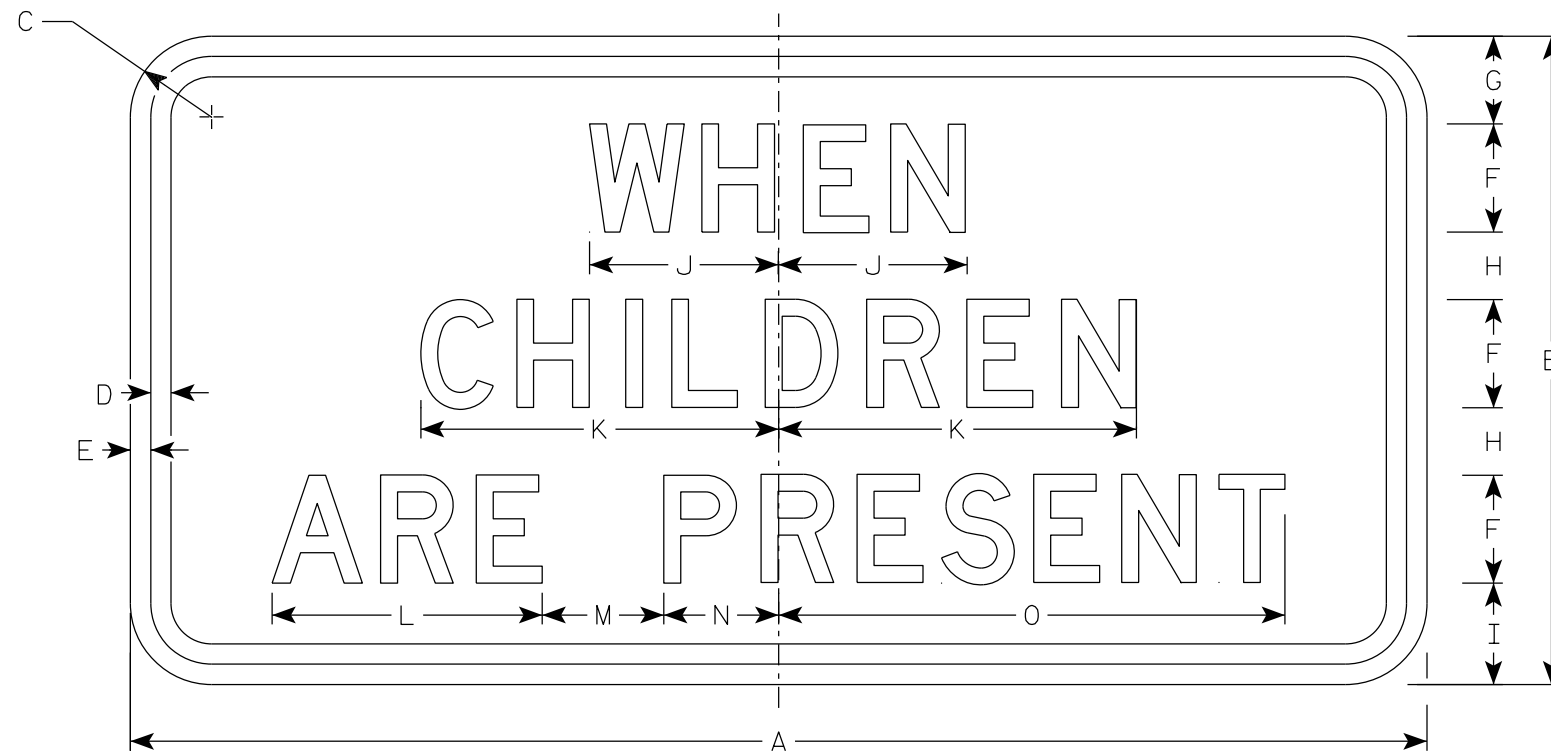

S4-2

SIZE	A	B	C	D	E	F	G	H	I	J	K	L	M	N	O	P	Q	R	S	T	U	V	W	X	Y	Z	Area sq. ft.
1																											
2S	24	12	1 1/2	3/8	3/8	2	1 5/8	1 1/4	1 7/8	3 1/2	6 5/8	5	2 1/4	2 1/8	9 3/8												2.0
2M	24	12	1 1/2	3/8	3/8	2	1 5/8	1 1/4	1 7/8	3 1/2	6 5/8	5	2 1/4	2 1/8	9 3/8												2.0
3	36	18	1 1/2	1/2	3/8	3	2 1/2	1 7/8	2 7/8	5 7/8	10 5/8	8	3	4	14 3/4												4.5
4																											
5																											

STANDARD SIGN	
S4-2	
WISCONSIN DEPT OF TRANSPORTATION	
APPROVED	<i>Matthew R Rauch</i> For State Traffic Engineer
DATE 2/22/2023	PLATE NO. S4-2.5

PROJECT NO:	HWY:	COUNTY:	SHEET NO:	E
-------------	------	---------	-----------	----------