
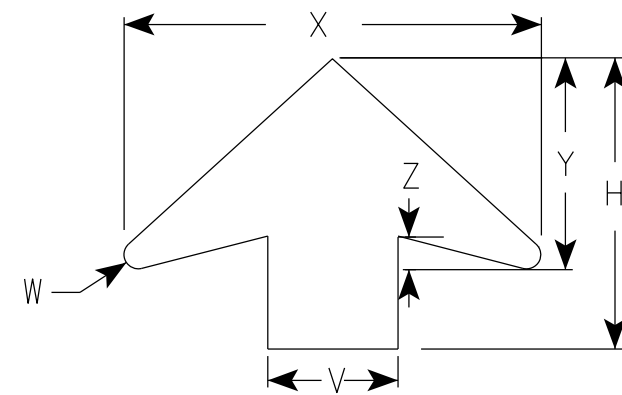


NOTES

1. All Signs Type II - Type F Reflective
2. Color: See Note 5
Background - Fluorescent Yellow Green
Message - BLACK
3. Message Series - See note 6
4. Substitute appropriate numerals and optically adjust spacing to achieve proper balance
5. SCHOOL background - Yellow Green -Type F Reflective.
Speed Limit panel background - White -Type H Reflective.
6. From top to bottom:
School is series D
All other lines are series E

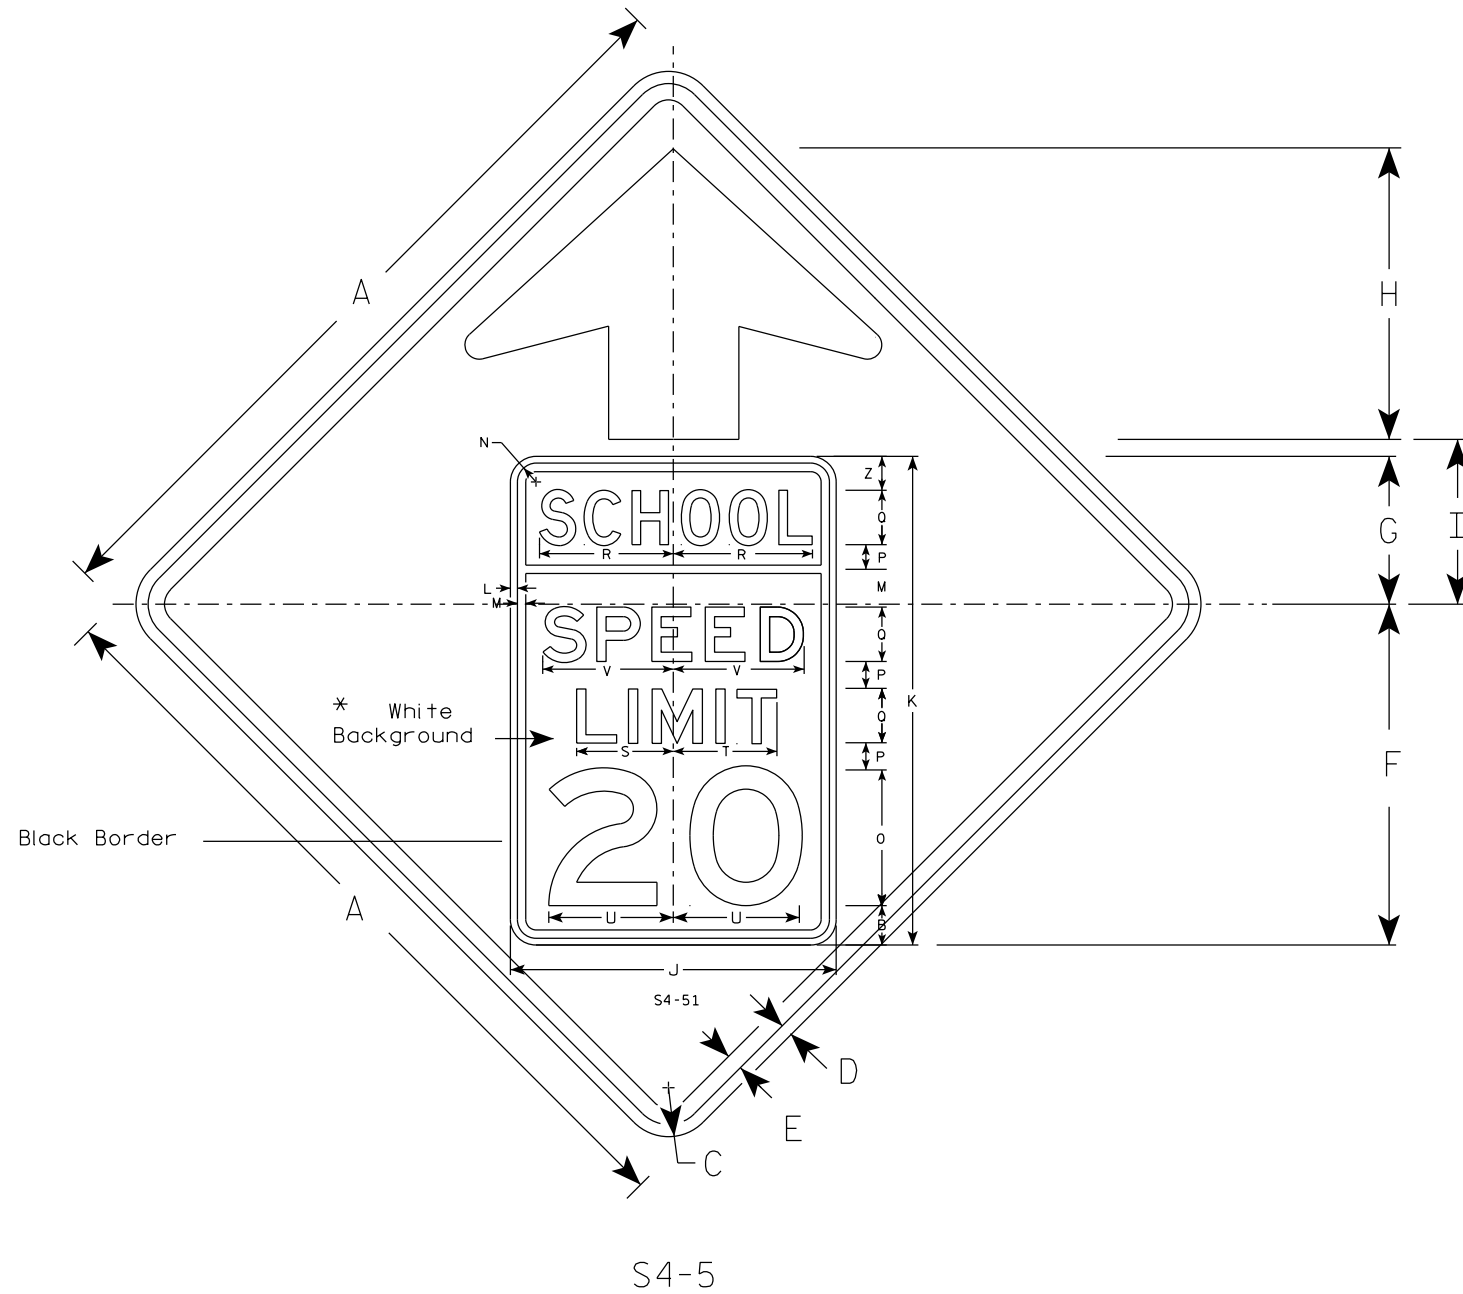

ARROW DETAIL

SIZE	A	B	C	D	E	F	G	H	I	J	K	L	M	N	O	P	Q	R	S	T	U	V	W	X	Y	Z	Area sq. ft.
1																											
2S	36	1 7/8	2 1/4	5/8	3/4	15 3/4	6 3/4	13 3/8	7 5/8	15	22 1/2	1/4	3/8	7/8	6 1/4	1 1/4	2 1/2	6 3/8	4 1/2	4 3/4	5 3/4	6	5/8	19 1/4	9 3/4	1 5/8	9.0
2M	36	1 7/8	2 1/4	5/8	3/4	15 3/4	6 3/4	13 3/8	7 5/8	15	22 1/2	1/4	3/8	7/8	6 1/4	1 1/4	2 1/2	6 3/8	4 1/2	4 3/4	5 3/4	6	5/8	19 1/4	9 3/4	1 5/8	9.0
3	48	2 3/8	3	3/4	1	18 3/4	10 1/8	17 7/8	10 1/8	20	30	3/8	1/2	1 1/8	8 3/8	1 5/8	3 3/8	8 1/2	5 7/8	6 3/8	7 3/4	8	7/8	25 5/8	13	2	16.0
4	48	2 3/8	3	3/4	1	18 3/4	10 1/8	17 7/8	10 1/8	20	30	3/8	1/2	1 1/8	8 3/8	1 5/8	3 3/8	8 1/2	5 7/8	6 3/8	7 3/4	8	7/8	25 5/8	13	2	16.0
5																											

STANDARD SIGN
S4-5

WISCONSIN DEPT OF TRANSPORTATION

APPROVED *Matthew R. Rauch*
For State Traffic Engineer

DATE 2/22/2023 PLATE NO. S4-5.4