
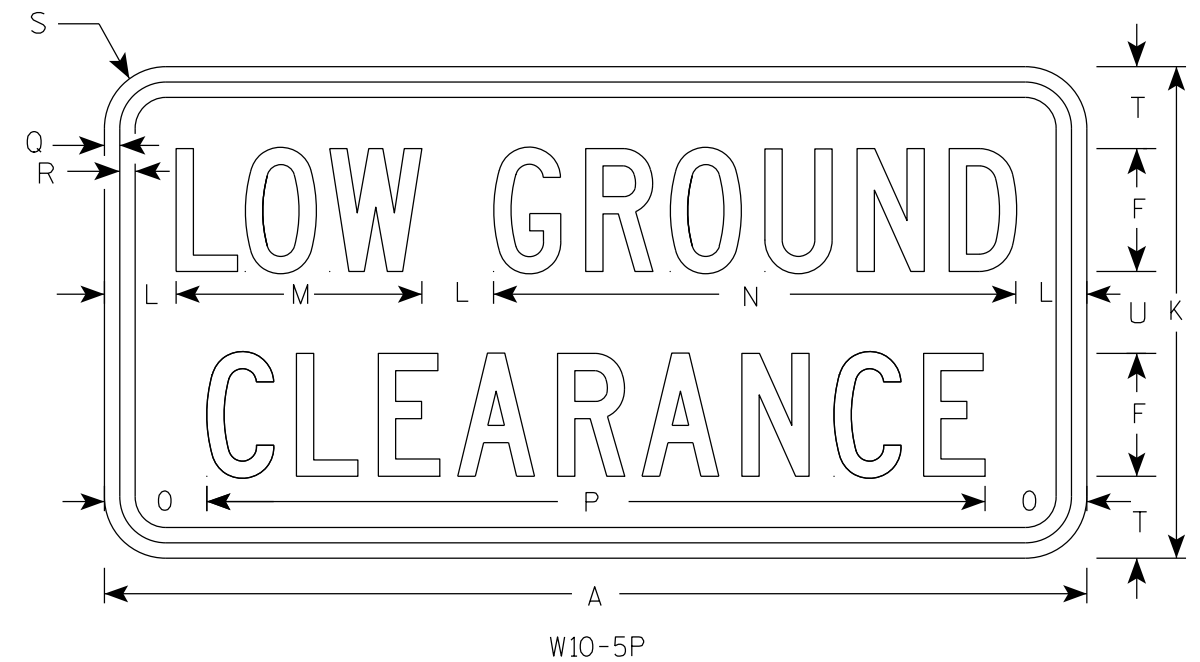


NOTES

1. Sign is Type II - Type F Reflective
2. Color:
Background - Yellow
Message - Black
3. Message Series - C

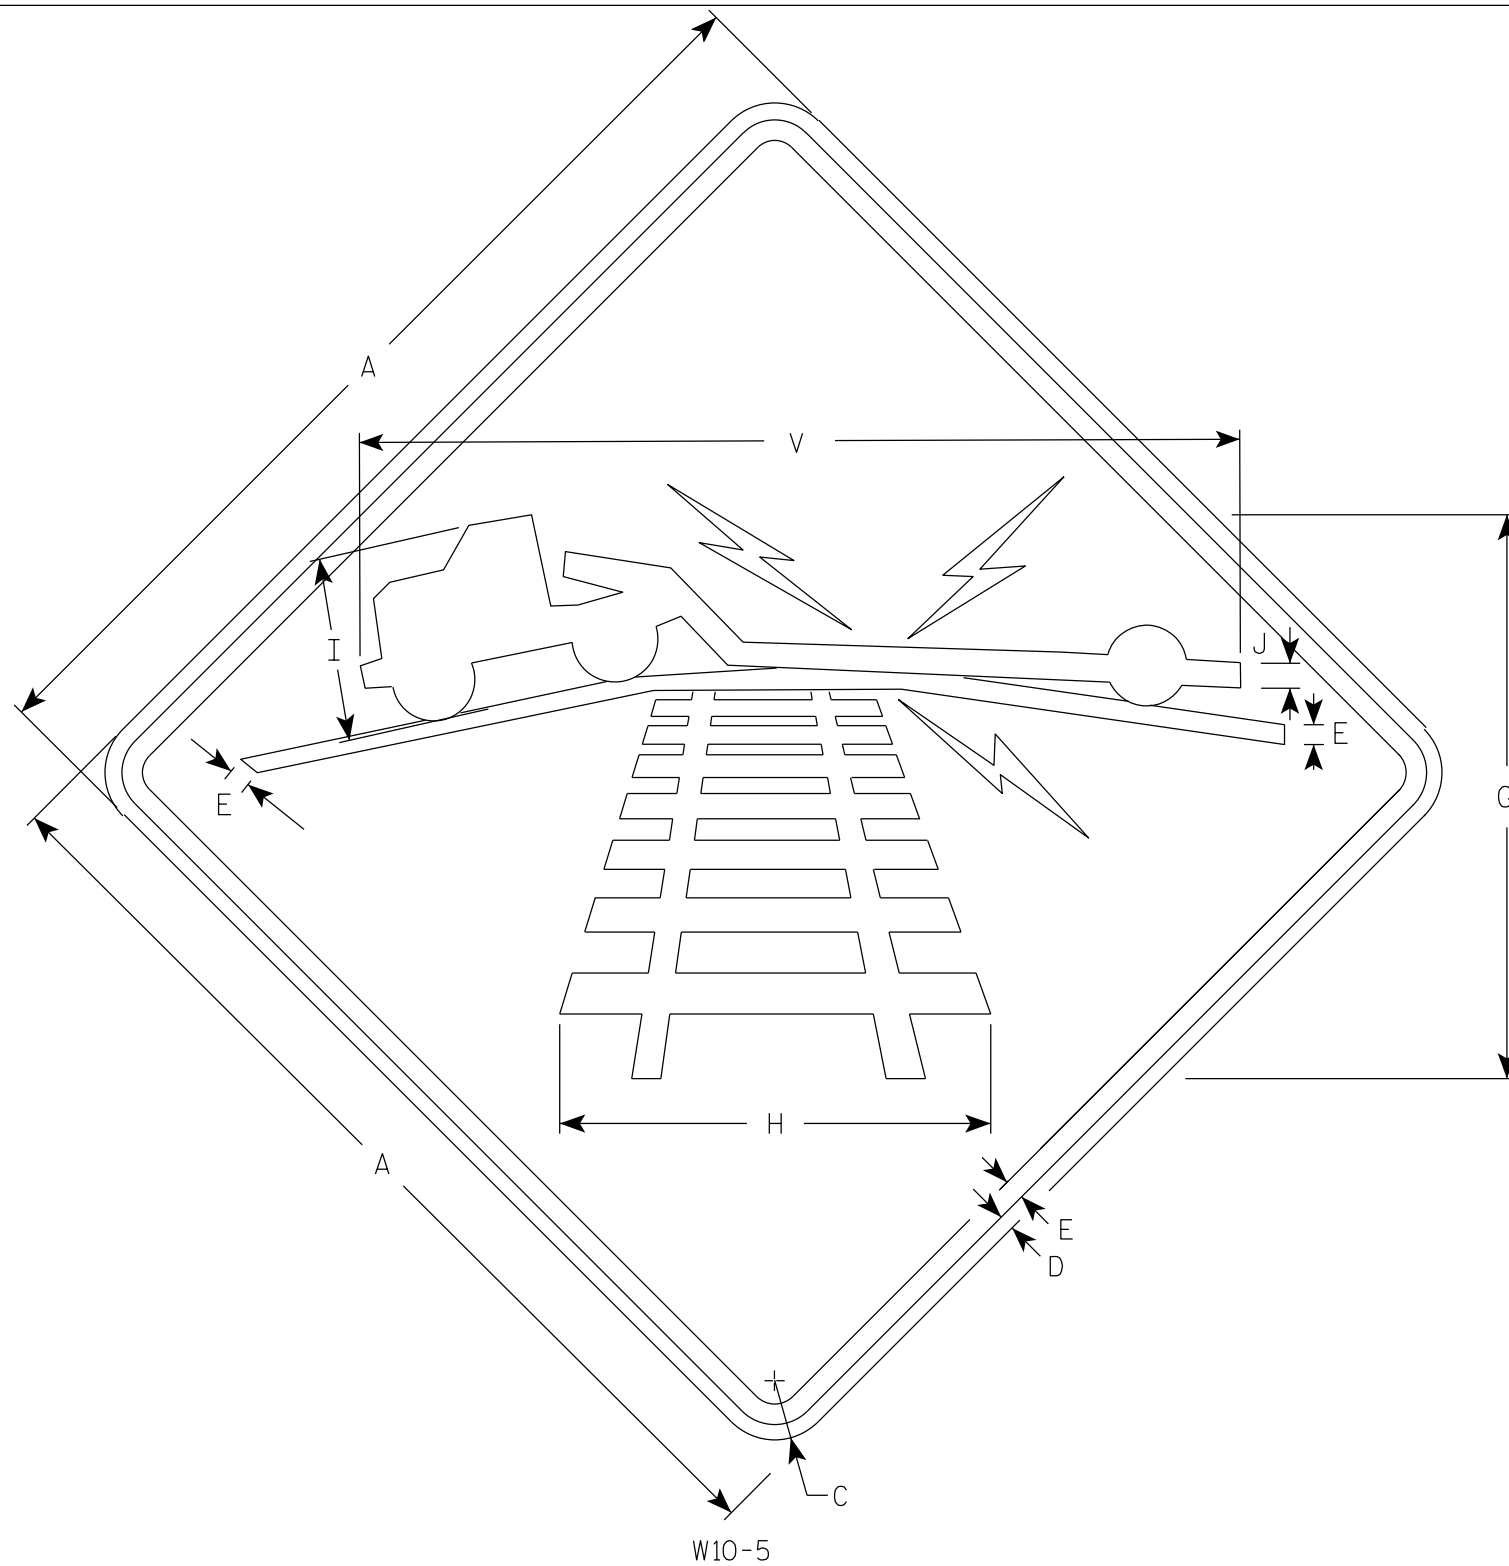

SIZE	A	B	C	D	E	F	G	H	I	J	K	L	M	N	O	P	Q	R	S	T	U	V	W	X	Y	Z	W10-5	W10-5P
																											Area sq. ft.	Area sq. ft.
1	30		1 7/8	1/2	5/8	4	17 1/4	13 1/8	5 1/2	3/4	15	2	8	16	2 1/4	25 1/2	1/2	5/8	1 1/2	2 1/2	2	27					6.25	3.12
2S	36		2 1/4	5/8	3/4	5	20 5/8	15 3/4	6 3/4	1	18	2	10	20	2 1/4	31 1/2	1/2	5/8	1 1/2	2 3/4	2 1/2	32 1/4					9.00	4.50
2M	36		2 1/4	5/8	3/4	5	20 5/8	15 3/4	6 3/4	1	18	2	10	20	2 1/4	31 1/2	1/2	5/8	1 1/2	2 3/4	2 1/2	32 1/4					9.00	4.50
3	36		2 1/4	5/8	3/4	5	20 5/8	15 3/4	6 3/4	1	18	2	10	20	2 1/4	31 1/2	1/2	5/8	1 1/2	2 3/4	2 1/2	32 1/4					9.00	4.50
4																												
5																												

STANDARD SIGN
W10-5

WISCONSIN DEPT OF TRANSPORTATION

APPROVED *Matthew R. Rauch*
For State Traffic Engineer

DATE 11/14/2023 PLATE NO. W10-5.7

PROJECT NO: _____ HWY: _____ COUNTY: _____ SHEET NO: _____ **E**