


NOTES

1. Sign is Type II - Type F Reflective
2. Color:
Background - Yellow
Message - Black
3. Message Series - C

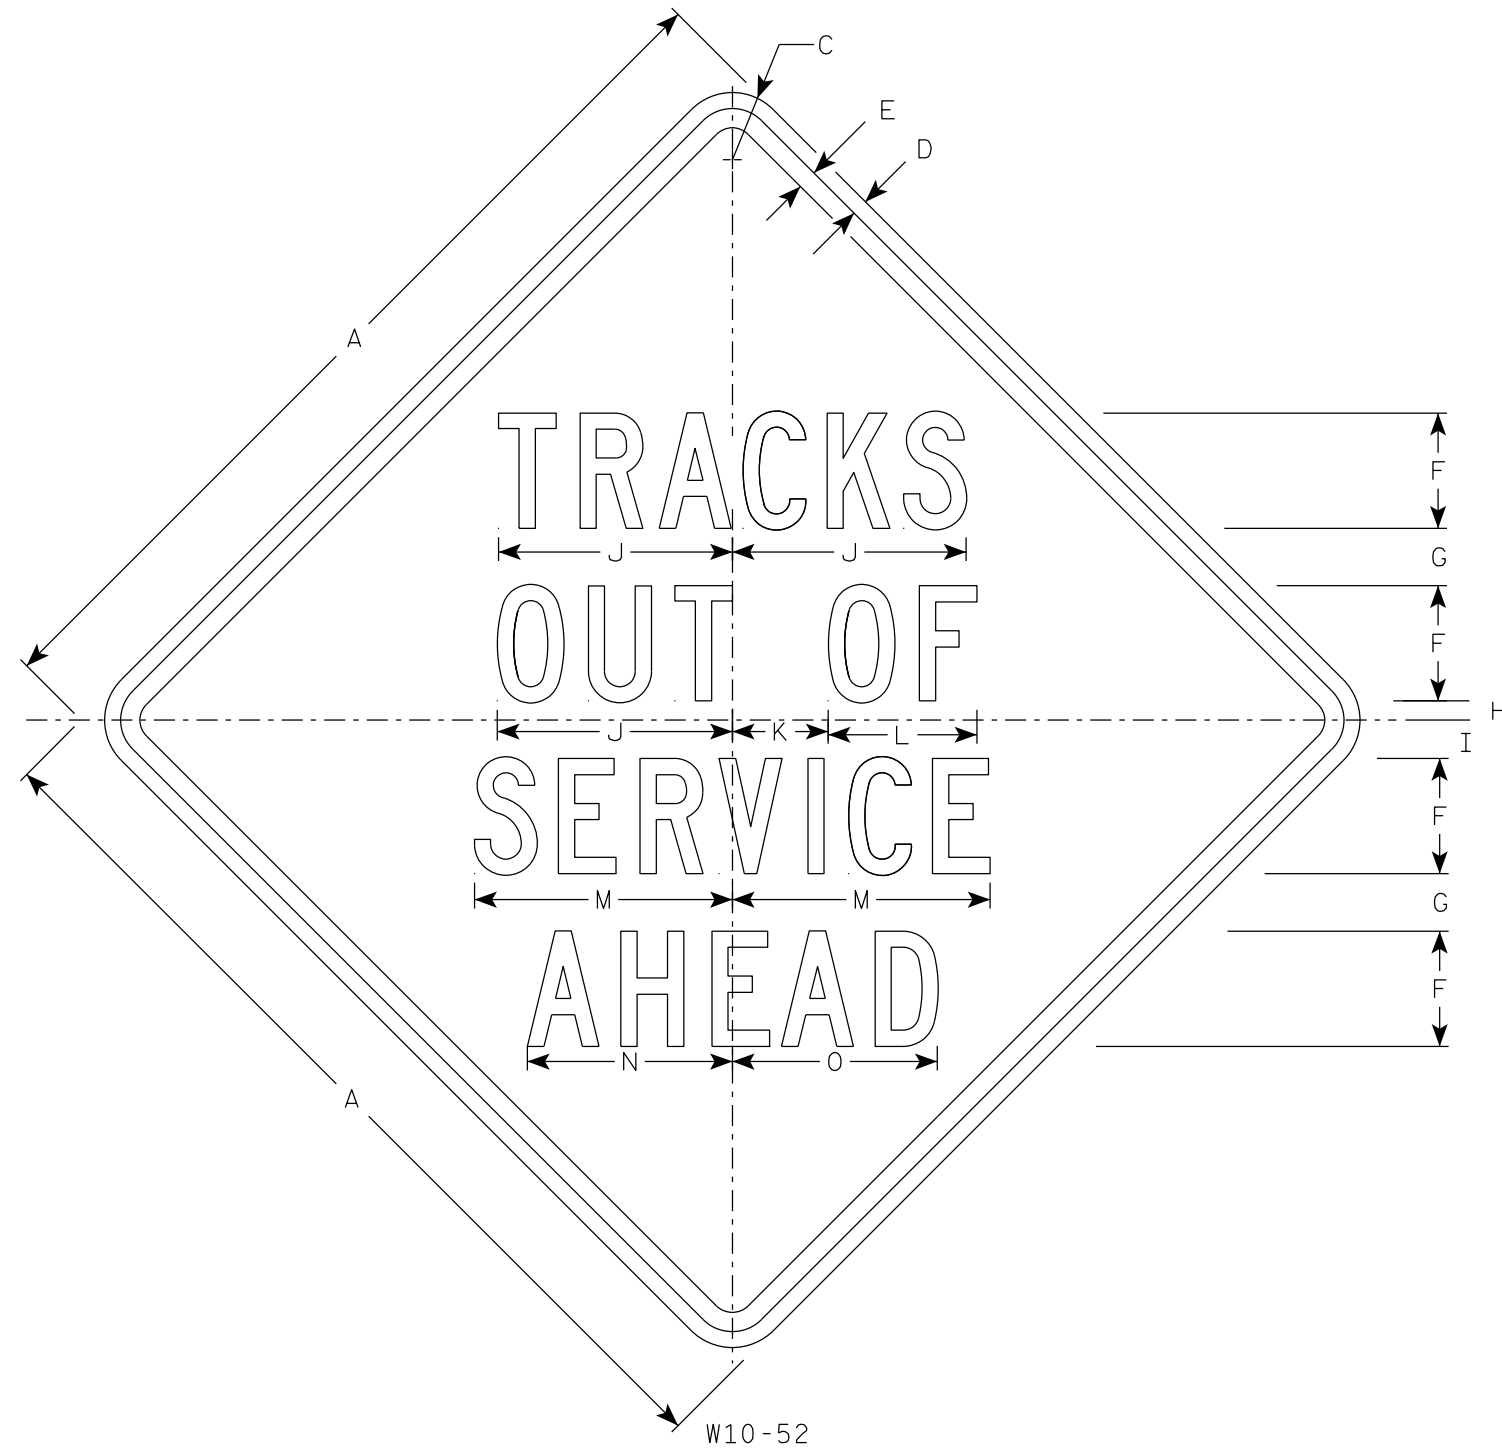

7

7

SIZE	A	B	C	D	E	F	G	H	I	J	K	L	M	N	O	P	Q	R	S	T	U	V	W	X	Y	Z	Area sq. ft.
1																											
2S	30		1 7/8	3/4	1	4	1 3/4	3/8	1 3/8	8 1/8	3	5 1/4	9	6 7/8	7 1/2												6.25
2M	30		1 7/8	3/4	1	4	1 3/4	3/8	1 3/8	8 1/8	3	5 1/4	9	6 7/8	7 1/2												6.25
3	36		2 1/4	3/4	1	5	2	1/2	1 1/2	10 1/8	4	6 1/2	11 1/4	8 1/2	9 1/4												9.0
4	48		3	3/4	1	6	3	1	2	12 1/4	5	7 3/4	13 1/2	10 3/4	10 3/4												16
5																											

STANDARD SIGN
W10-52

WISCONSIN DEPT OF TRANSPORTATION

APPROVED *Matthew R. Rauch*
For State Traffic Engineer

DATE 11/14/2023 PLATE NO. W10-52.4

PROJECT NO: _____ HWY: _____ COUNTY: _____ SHEET NO: _____ **E**