


NOTES

1. Sign is Type II - Type F Reflective
2. Color:
 Background - Yellow
 Message - Black

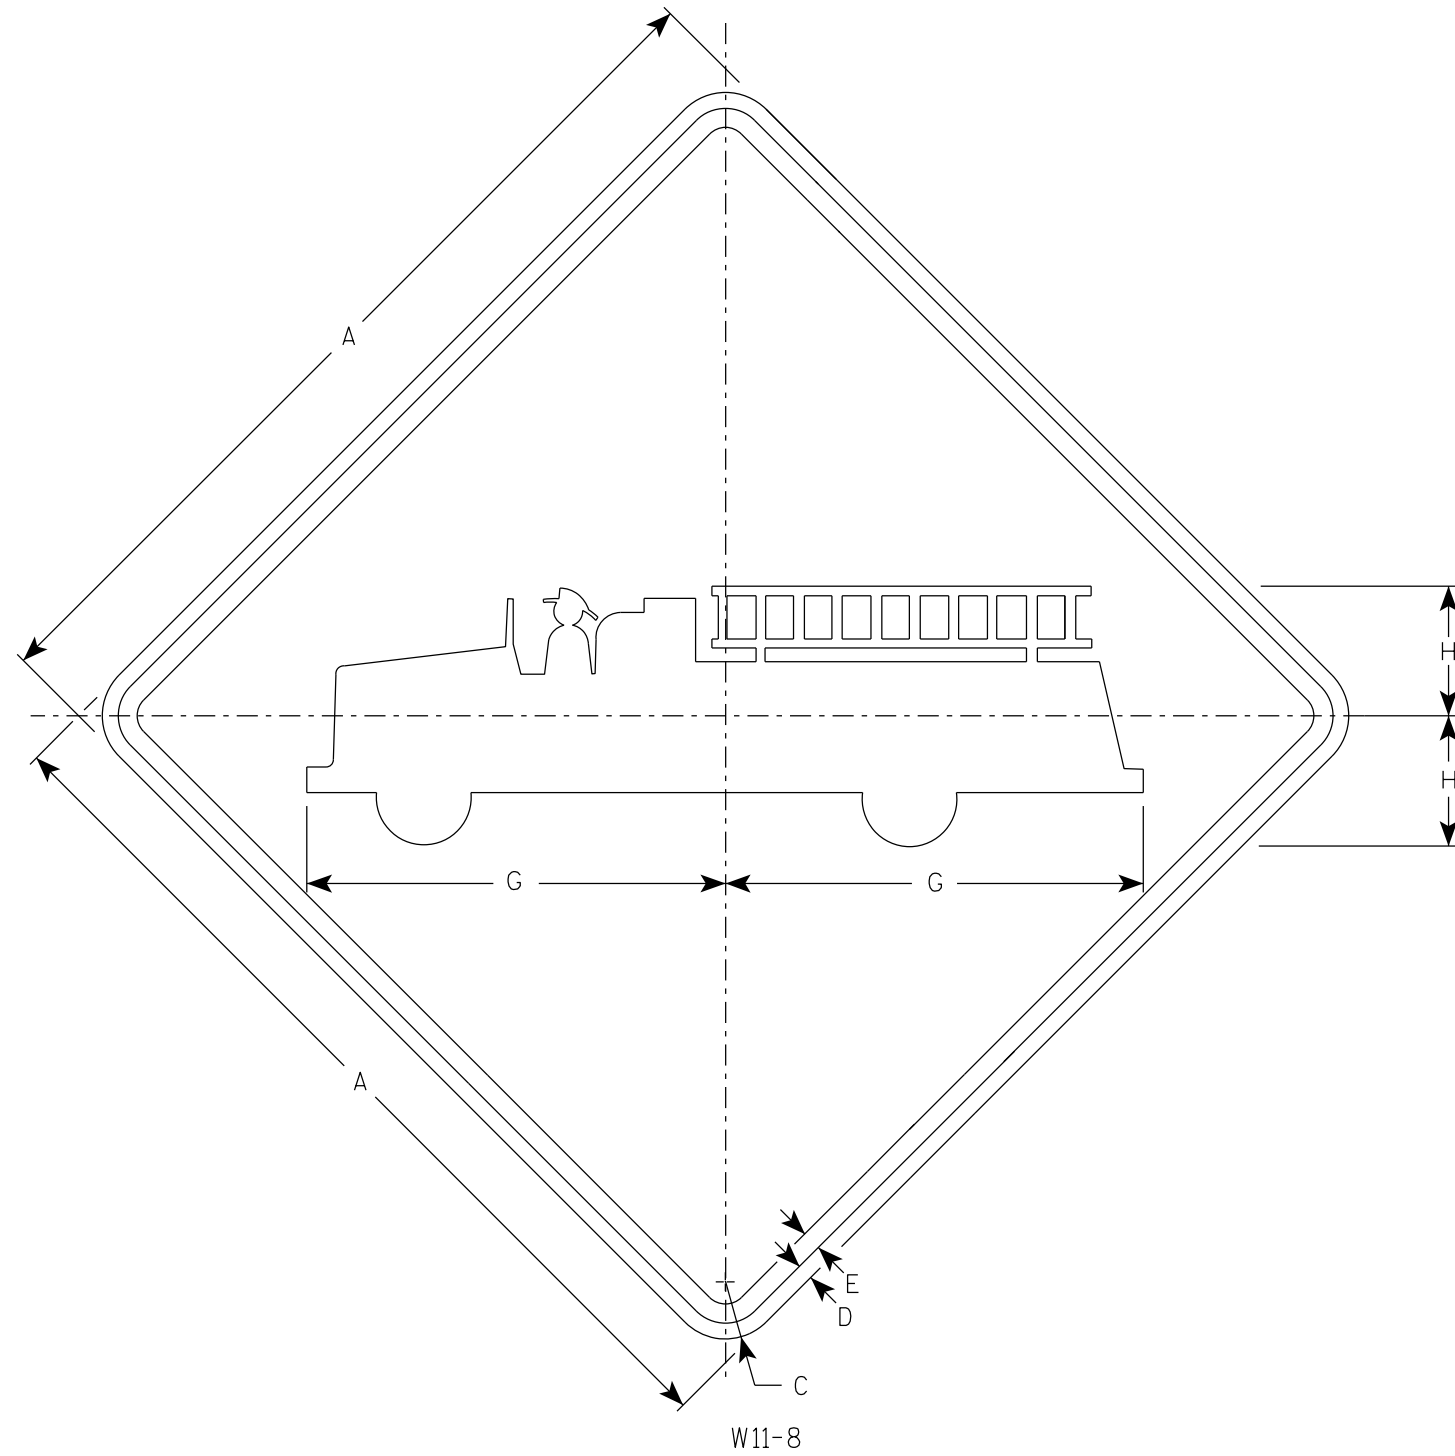

W11-8

SIZE	A	B	C	D	E	F	G	H	I	J	K	L	M	N	O	P	Q	R	S	T	U	V	W	X	Y	Z	Area sq. ft.
1	24		1 1/2	3/8	1/2		11	3 3/8																			4.0
2S	30		1 7/8	1/2	5/8		13 3/4	4 3/8																			6.25
2M	30		1 7/8	1/2	5/8		13 3/4	4 3/8																			6.25
3	36		2 1/4	5/8	3/4		16 1/2	5 1/4																			9.0
4	48		3	3/4	1		22	7																			16.0
5																											

STANDARD SIGN

W11-8

WISCONSIN DEPT OF TRANSPORTATION

APPROVED
Matthew R. Rauch
 for State Traffic Engineer

DATE 11/20/2023 PLATE NO. W11-8.8

PROJECT NO:

SHEET NO:

E

7

7