


NOTES

1. Sign is Type II - Type F Reflective
2. Color:
Background - Yellow
Message - Black
3. Message Series - D

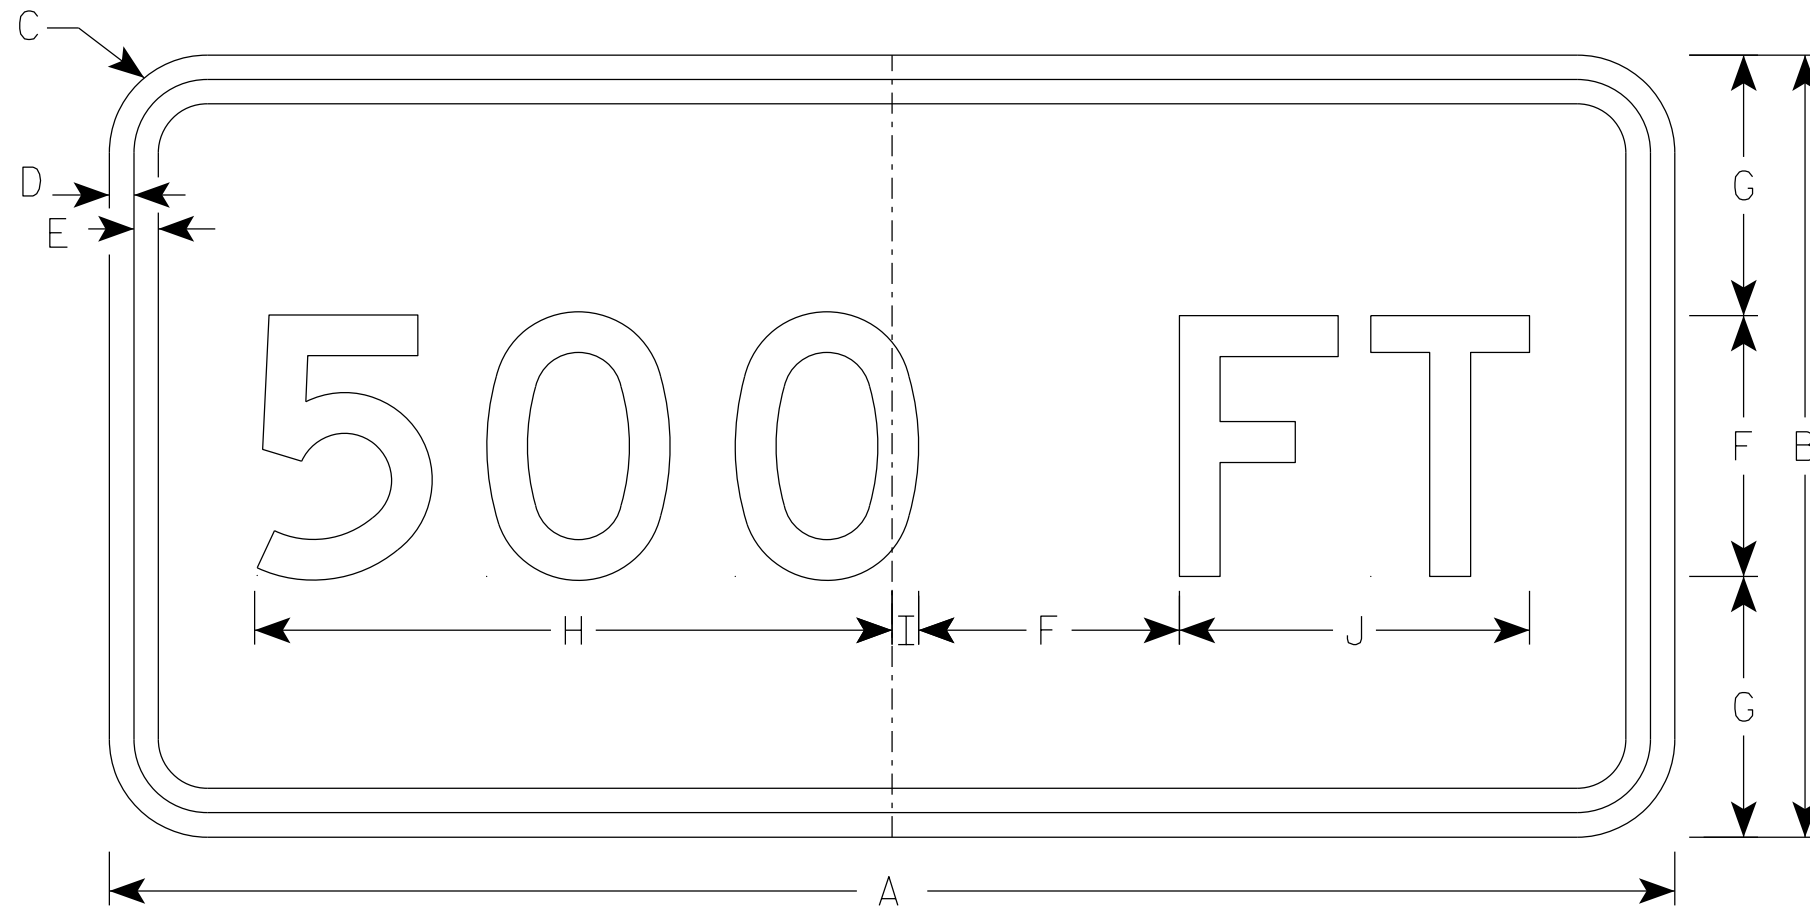

W16-2A

7

7

SIZE	A	B	C	D	E	F	G	H	I	J	K	L	M	N	O	P	Q	R	S	T	U	V	W	X	Y	Z	Area sq. ft.
1																											
2S	24	12	1 1/2	3/8	3/8	4	4	9 3/4	3/8	5 3/8																	2.0
2M	24	12	1 1/2	3/8	3/8	4	4	9 3/4	3/8	5 3/8																	2.0
3	30	18	1 1/2	3/8	1/2	5	5 1/2	12 1/4	1/2	6 3/4																	3.75
4	42	21	1 7/8	1/2	5/8	7	7	16 5/8	1 1/8	9 3/8																	6.13
5	42	21	1 7/8	1/2	5/8	7	7	16 5/8	1 1/8	9 3/8																	

STANDARD SIGN

W16-2A

WISCONSIN DEPT OF TRANSPORTATION

APPROVED *Matthew R. Rauch*
for State Traffic Engineer

DATE 1/16/2024 PLATE NO. W16-2A.3

PROJECT NO: _____ HWY: _____ COUNTY: _____ SHEET NO: _____ **E**