



NOTES

1. Sign is Type I - Type F Reflective - reference WIS DOT Standard Specification for HIGHWAY and STRUCTURE CONSTRUCTION latest edition.
2. Color:
Background - Yellow
Message - Black - Non Reflective
3. Message Series - E
4. Substitute appropriate numerals and optically adjust spacing to achieve proper balance.

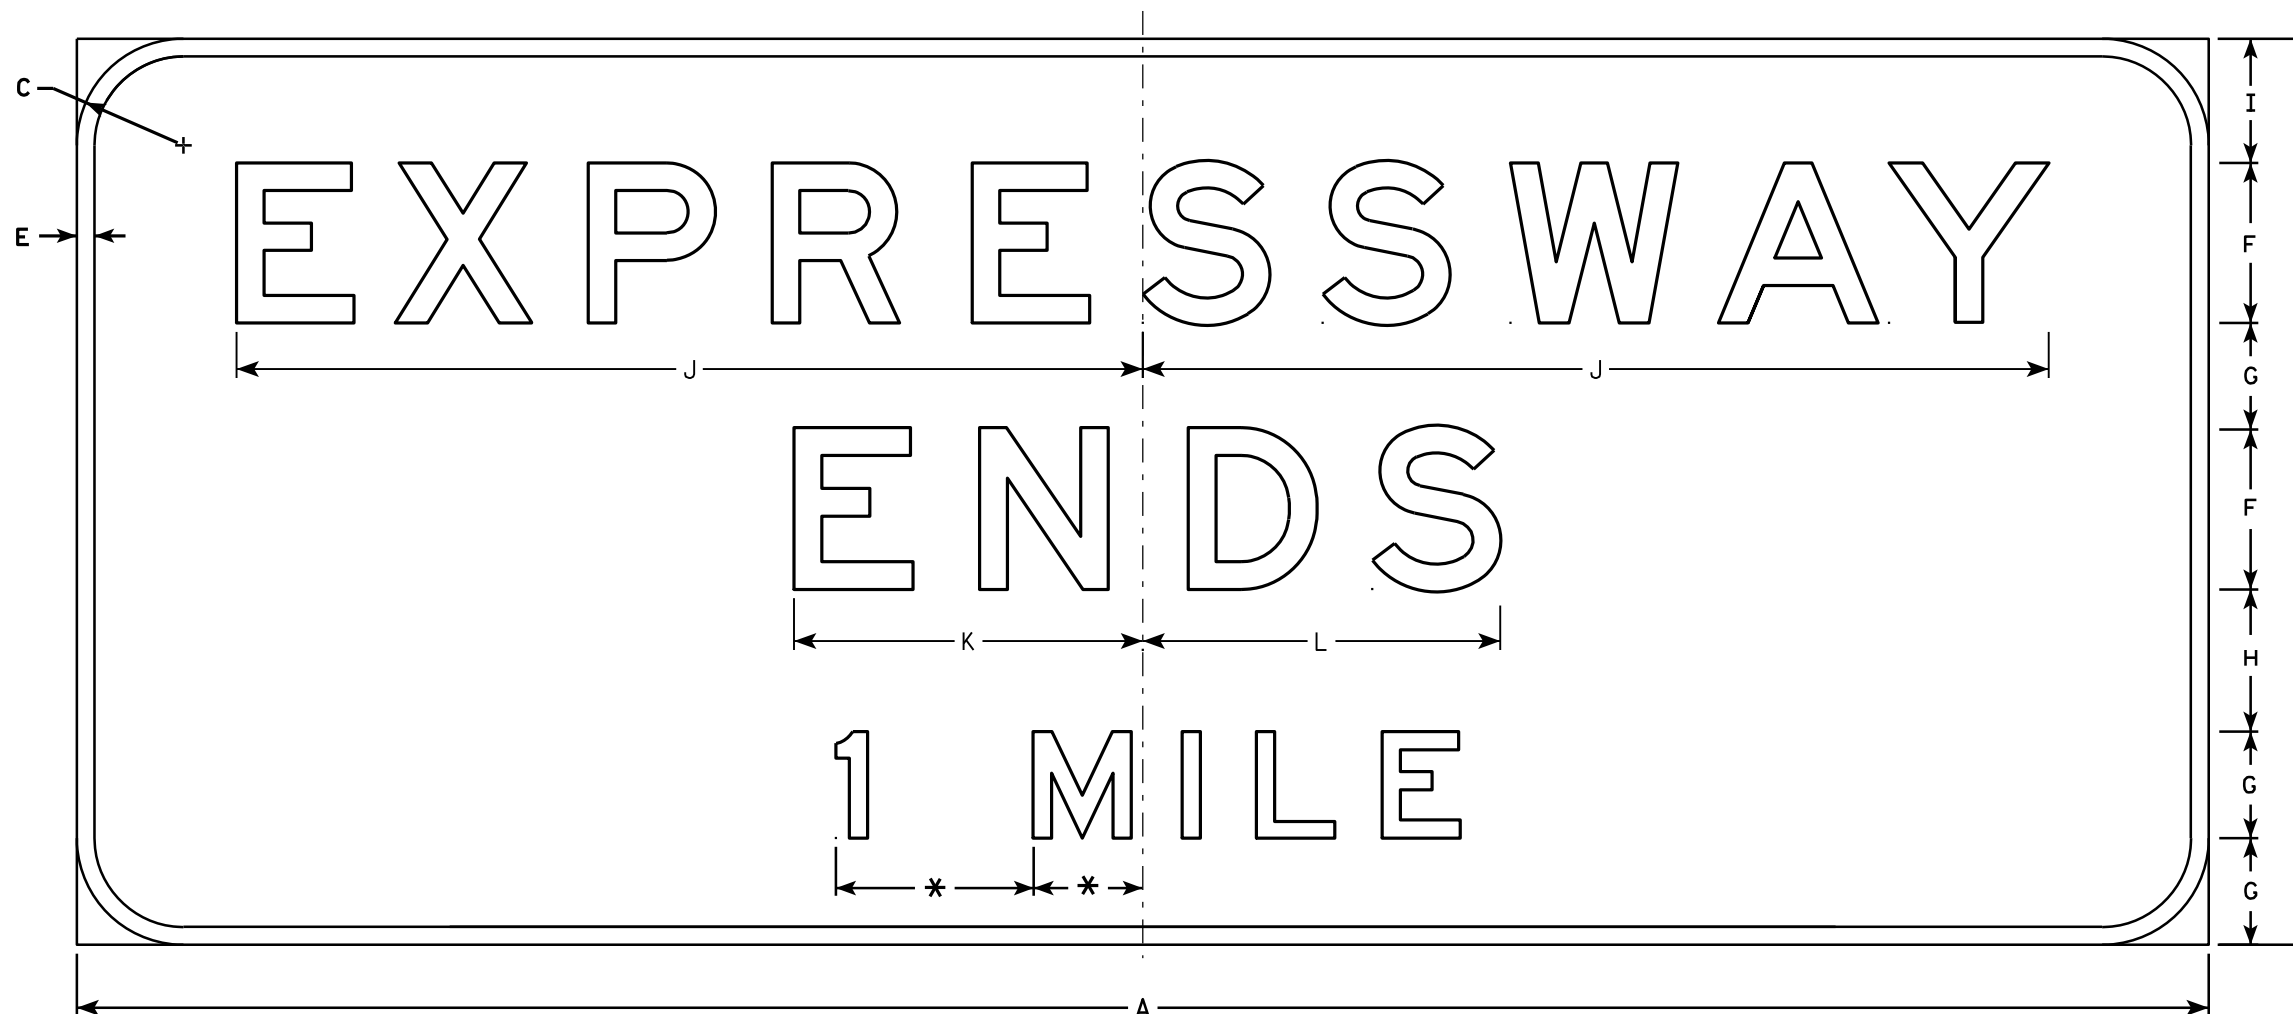

W19-2

* Varies

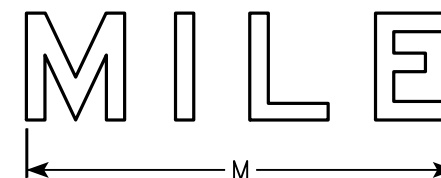

7

7

SIZE	A	B	C	D	E	F	G	H	I	J	K	L	M	N	O	P	Q	R	S	T	U	V	W	X	Y	Z	Area sq. ft.
1																											
2																											
3																											
4	240	102	12	2		18	12	16	14	102	39 1/4	40 1/4	48 1/4														170.0
5	240	102	12	2		18	12	16	14	102	39 1/4	40 1/4	48 1/4														170.0

STANDARD SIGN
W19-2

WISCONSIN DEPT OF TRANSPORTATION

APPROVED *Matthew R. Rauch*
for State Traffic Engineer

DATE 3/13/13 PLATE NO. W19-2.2

PROJECT NO: _____ HWY: _____ COUNTY: _____ SHEET NO: **E**