
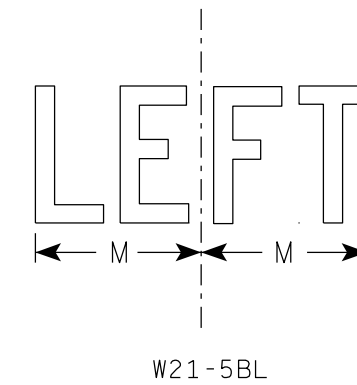


NOTES

1. Sign is Type II - Type F Reflective
2. Color:
Background - Orange
Message - Black
3. Message Series - C

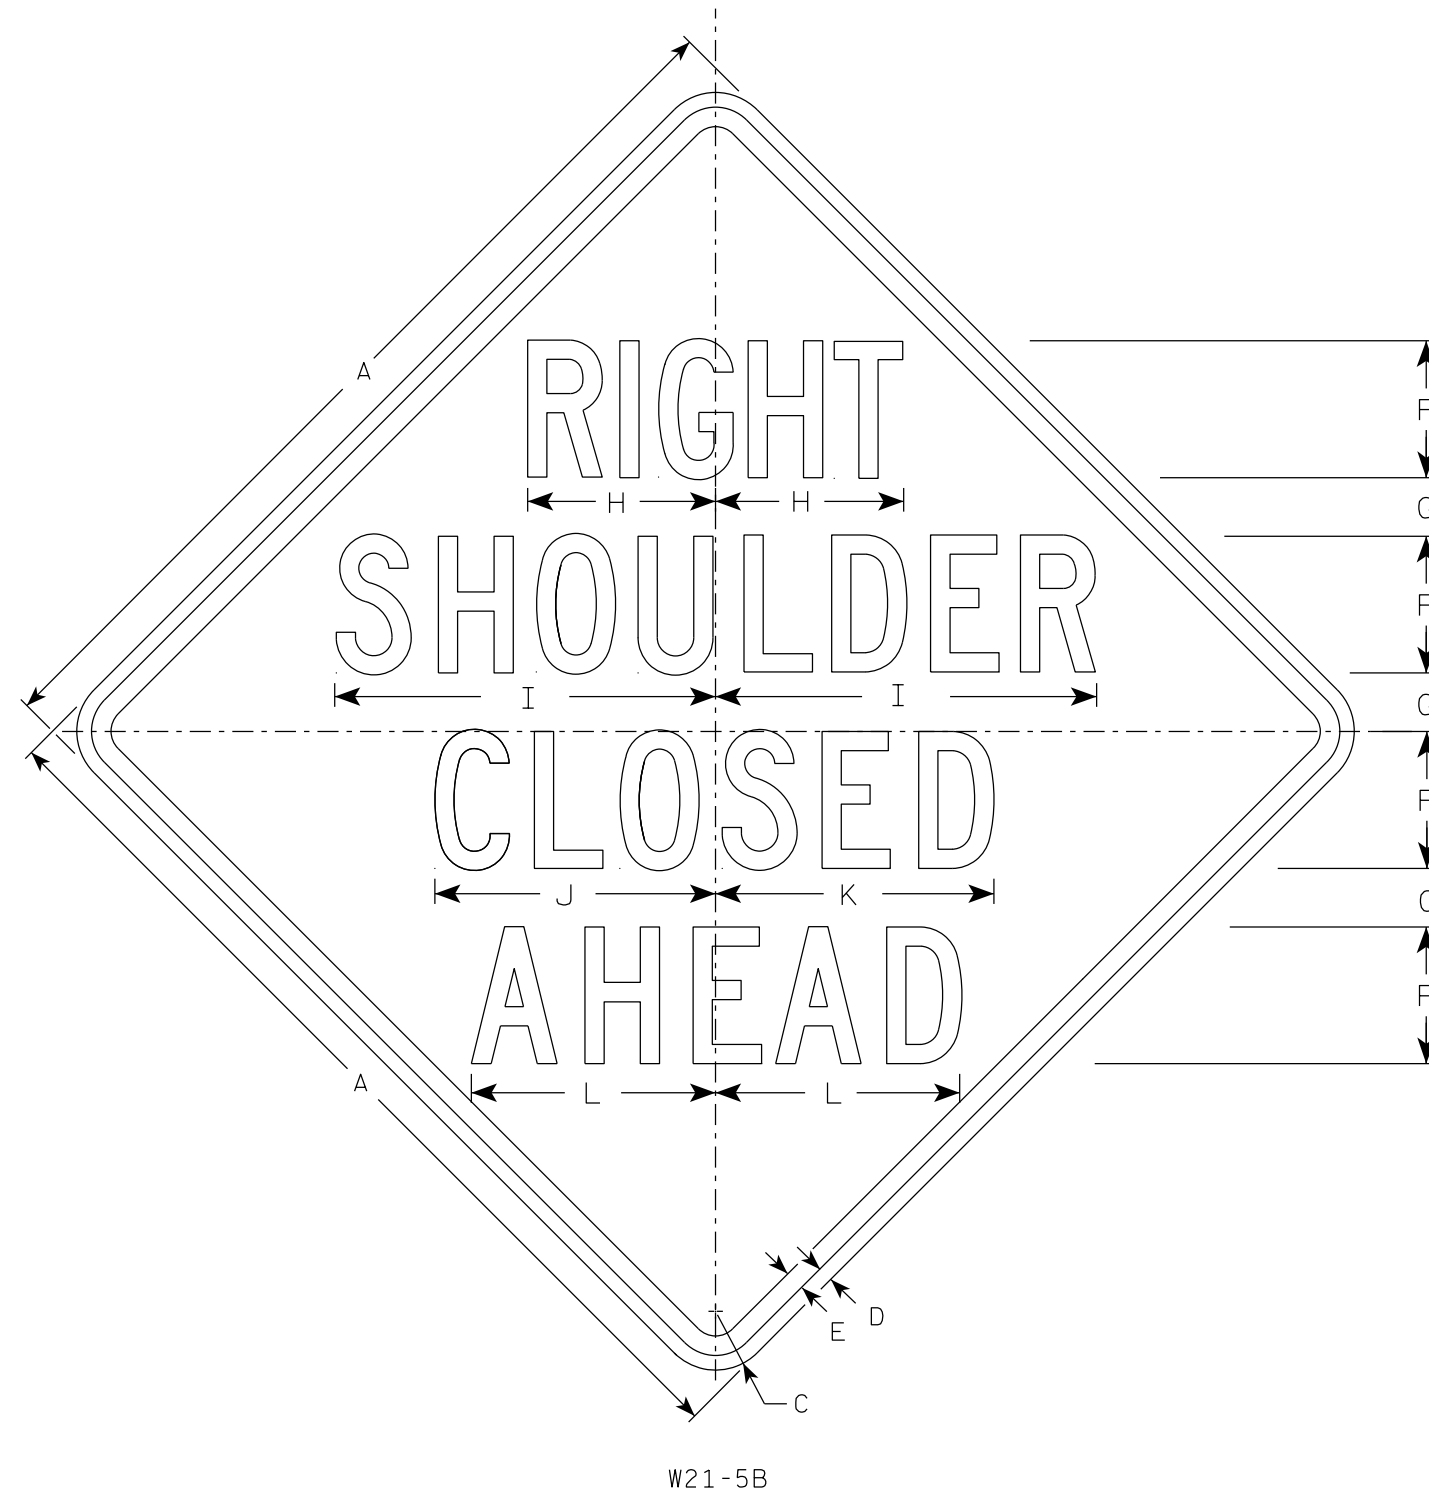

| SIZE | A | B | C | D | E | F | G | H | I | J | K | L | M | N | O | P | Q | R | S | T | U | V | W | X | Y | Z | Area sq. ft. |
|------|----|---|-------|-----|-----|---|-------|-------|--------|--------|--------|--------|-------|---|---|---|---|---|---|---|---|---|---|---|---|---|-----------------|
| 1 | 36 | | 2 1/4 | 5/8 | 3/4 | 5 | 2 1/4 | 7 3/8 | 14 1/4 | 10 1/4 | 10 1/8 | 8 7/8 | 6 1/4 | | | | | | | | | | | | | | 9.0 |
| 2S | 48 | | 3 | 3/4 | 1 | 7 | 3 | 9 5/8 | 19 1/2 | 14 3/8 | 14 1/4 | 12 1/2 | 8 1/2 | | | | | | | | | | | | | | 16.0 |
| 2M | 48 | | 3 | 3/4 | 1 | 7 | 3 | 9 5/8 | 19 1/2 | 14 3/8 | 14 1/4 | 12 1/2 | 8 1/2 | | | | | | | | | | | | | | 16.0 |
| 3 | 48 | | 3 | 3/4 | 1 | 7 | 3 | 9 5/8 | 19 1/2 | 14 3/8 | 14 1/4 | 12 1/2 | 8 1/2 | | | | | | | | | | | | | | 16.0 |
| 4 | 48 | | 3 | 3/4 | 1 | 7 | 3 | 9 5/8 | 19 1/2 | 14 3/8 | 14 1/4 | 12 1/2 | 8 1/2 | | | | | | | | | | | | | | 16.0 |
| 5 | 48 | | 3 | 3/4 | 1 | 7 | 3 | 9 5/8 | 19 1/2 | 14 3/8 | 14 1/4 | 12 1/2 | 8 1/2 | | | | | | | | | | | | | | 16.0 |

STANDARD SIGN
W21-5B

WISCONSIN DEPT OF TRANSPORTATION

APPROVED *Matthew R. Rauch*
for State Traffic Engineer

DATE 1/16/2024 PLATE NO. W21-5B.4

PROJECT NO: _____ HWY: _____ COUNTY: _____ SHEET NO: **E**

7

7