


NOTES

1. Sign is Type II - Type H Reflective
2. Color:
Background - White
Message - Black
3. Message Series - D

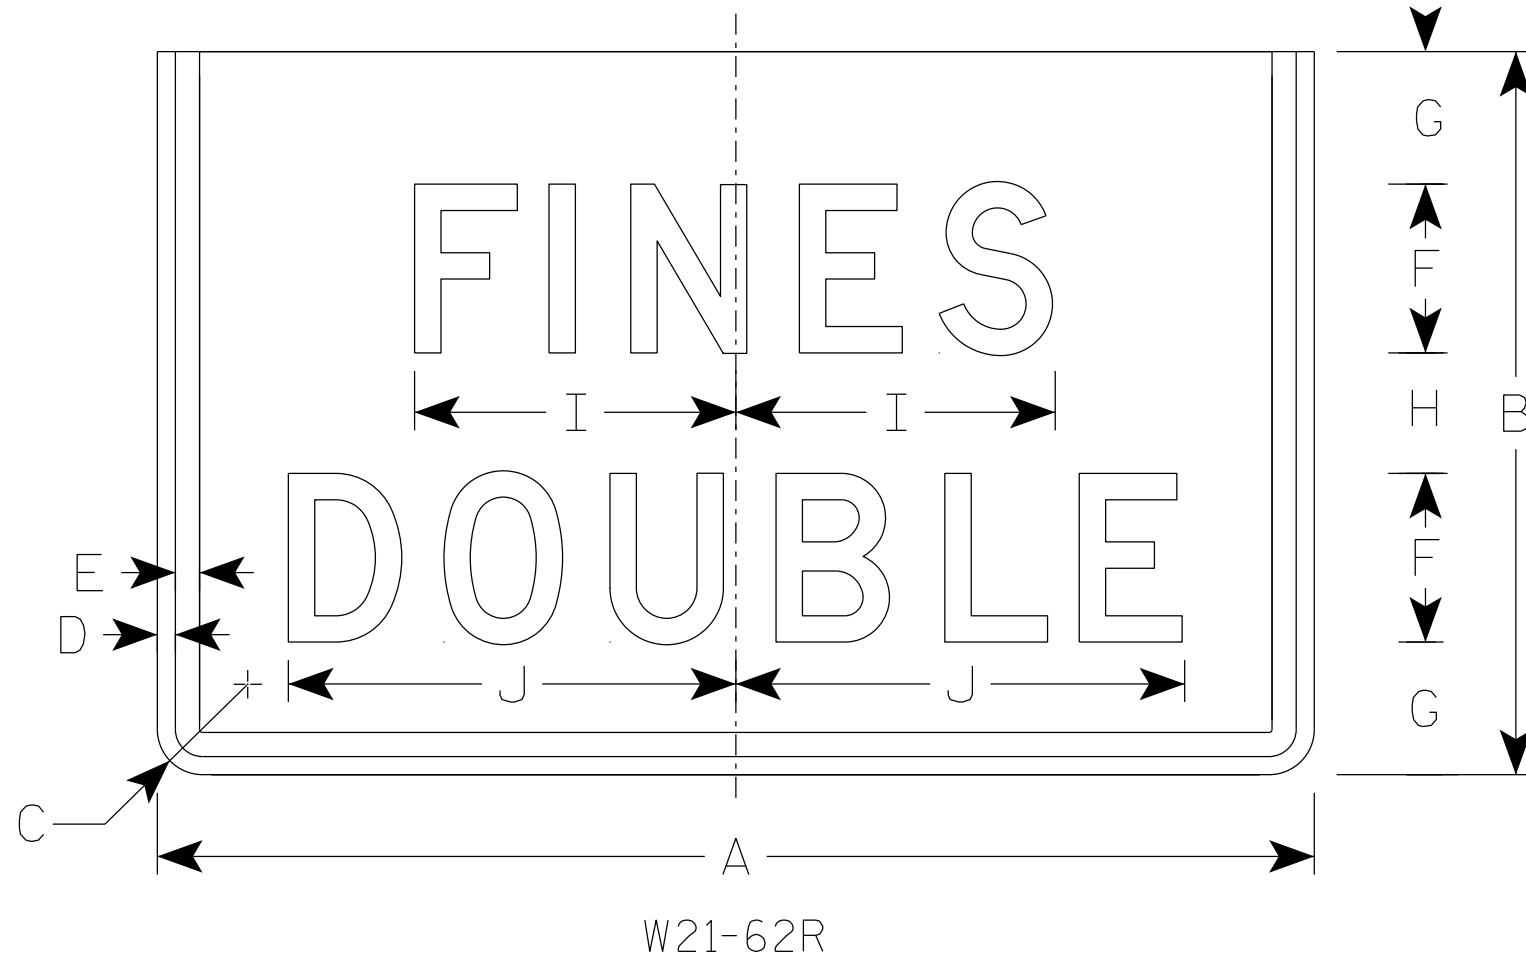

W21-62R

SIZE	A	B	C	D	E	F	G	H	I	J	K	L	M	N	O	P	Q	R	S	T	U	V	W	X	Y	Z	Area sq. ft.
1																											
2S	48	30	1 7/8	3/4	1	7	5 1/2	5	13 1/4	18 5/8																	10.0
2M	48	30	1 7/8	3/4	1	7	5 1/2	5	13 1/4	18 5/8																	10.0
3	48	30	1 7/8	3/4	1	7	5 1/2	5	13 1/4	18 5/8																	10.0
4	48	30	1 7/8	3/4	1	7	5 1/2	5	13 1/4	18 5/8																	10.0
5	48	30	1 7/8	3/4	1	7	5 1/2	5	13 1/4	18 5/8																	10.0

STANDARD SIGN
W21-62R

WISCONSIN DEPT OF TRANSPORTATION

APPROVED *Matthew R Rauch*
for State Traffic Engineer

DATE 3/13/2024 PLATE NO. W21-62R.3

PROJECT NO: _____ HWY: _____ COUNTY: _____ SHEET NO: _____ **E**