


NOTES

1. Sign is Type II- Type F Reflective except as noted
2. Color:
 - Background - Top (Orange) - Type F Reflective
 - Background - Bottom (White) - Type SH Reflective
 - Message - Black
3. Message Series - C

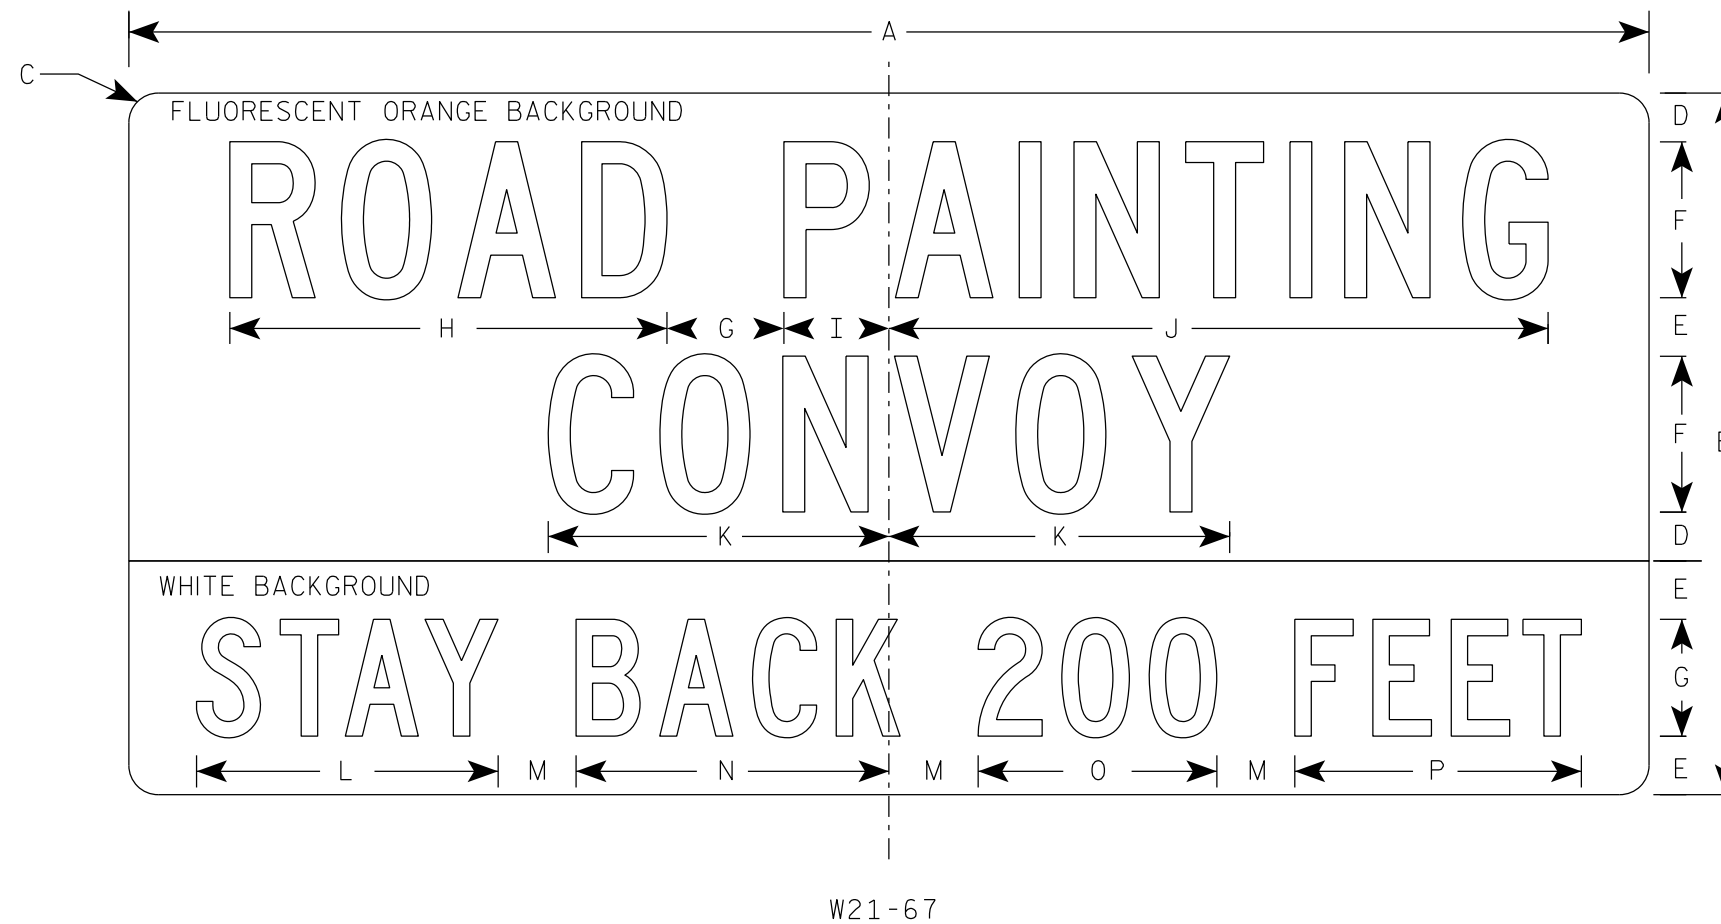

7

7

SIZE	A	B	C	D	E	F	G	H	I	J	K	L	M	N	O	P	Q	R	S	T	U	V	W	X	Area sq. ft.
1																									
2	78	36	3	2 1/2	3	8	6	22 3/8	5 3/8	33 7/8	17 1/2	15 1/2	4	16	12 1/4	14 3/4									19.5
3																									
4																									
5																									

STANDARD SIGN
W21-67

WISCONSIN DEPT OF TRANSPORTATION

APPROVED *Matthew R. Rauch*
for State Traffic Engineer

DATE 3/13/2024 PLATE NO. W21-67.2

PROJECT NO: _____ HWY: _____ COUNTY: _____ SHEET NO: _____ **E**