


NOTES

1. Sign is Type II - Type F Reflective
2. Color:  
Background - Yellow  
Message - Black
3. Message Series - B

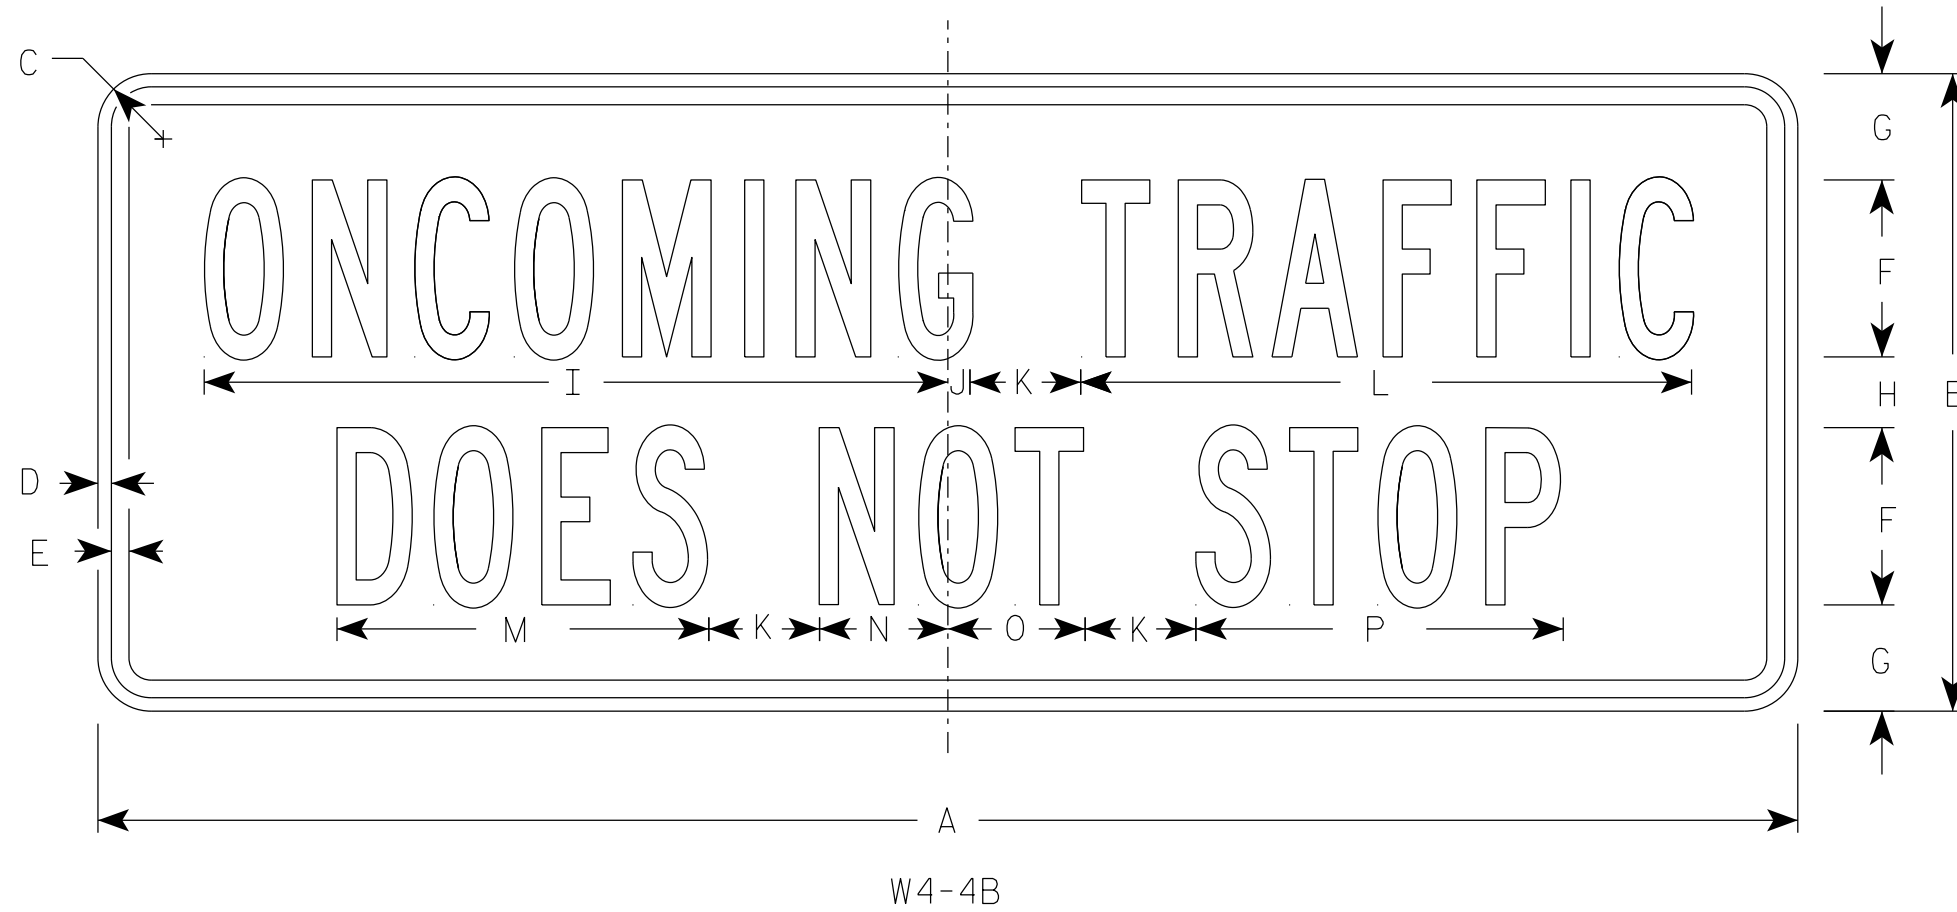

7

7

SIZE	A	B	C	D	E	F	G	H	I	J	K	L	M	N	O	P	Q	R	S	T	U	V	W	X	Y	Z	Area sq. ft.
1																											
2S	30	12	1 1/2	3/8	1/2	3	2 1/4	1 1/2	12 3/8	5/8	1 1/2	10 3/8	6 1/4	2 1/4	2 1/4	6 1/4											2.5
2M	30	12	1 1/2	3/8	1/2	3	2 1/4	1 1/2	12 3/8	5/8	1 1/2	10 3/8	6 1/4	2 1/4	2 1/4	6 1/4											2.5
3	42	15	1 1/2	3/8	1/2	4	2 5/8	1 3/4	16 7/8	5/8	2 3/8	13 7/8	8 3/8	3	3 1/8	8 3/8											4.38
4	48	18	1 1/2	3/8	1/2	5	3	2	21	5/8	3 1/8	17 1/4	10 1/2	3 5/8	3 7/8	10 3/8											6.0
5																											

STANDARD SIGN  
W4-4B

WISCONSIN DEPT OF TRANSPORTATION

APPROVED *Matthew R. Rauch*  
for State Traffic Engineer

DATE 9/5/2023 PLATE NO. W4-4B.3

PROJECT NO: \_\_\_\_\_ HWY: \_\_\_\_\_ COUNTY: \_\_\_\_\_ SHEET NO: **E**