


NOTES

1. Sign is Type II - Type F Reflective
2. Color:
Background - Yellow
Message - Black
3. W4-5L is the same as W4-5R except the arrow is reversed along the vertical centerline.

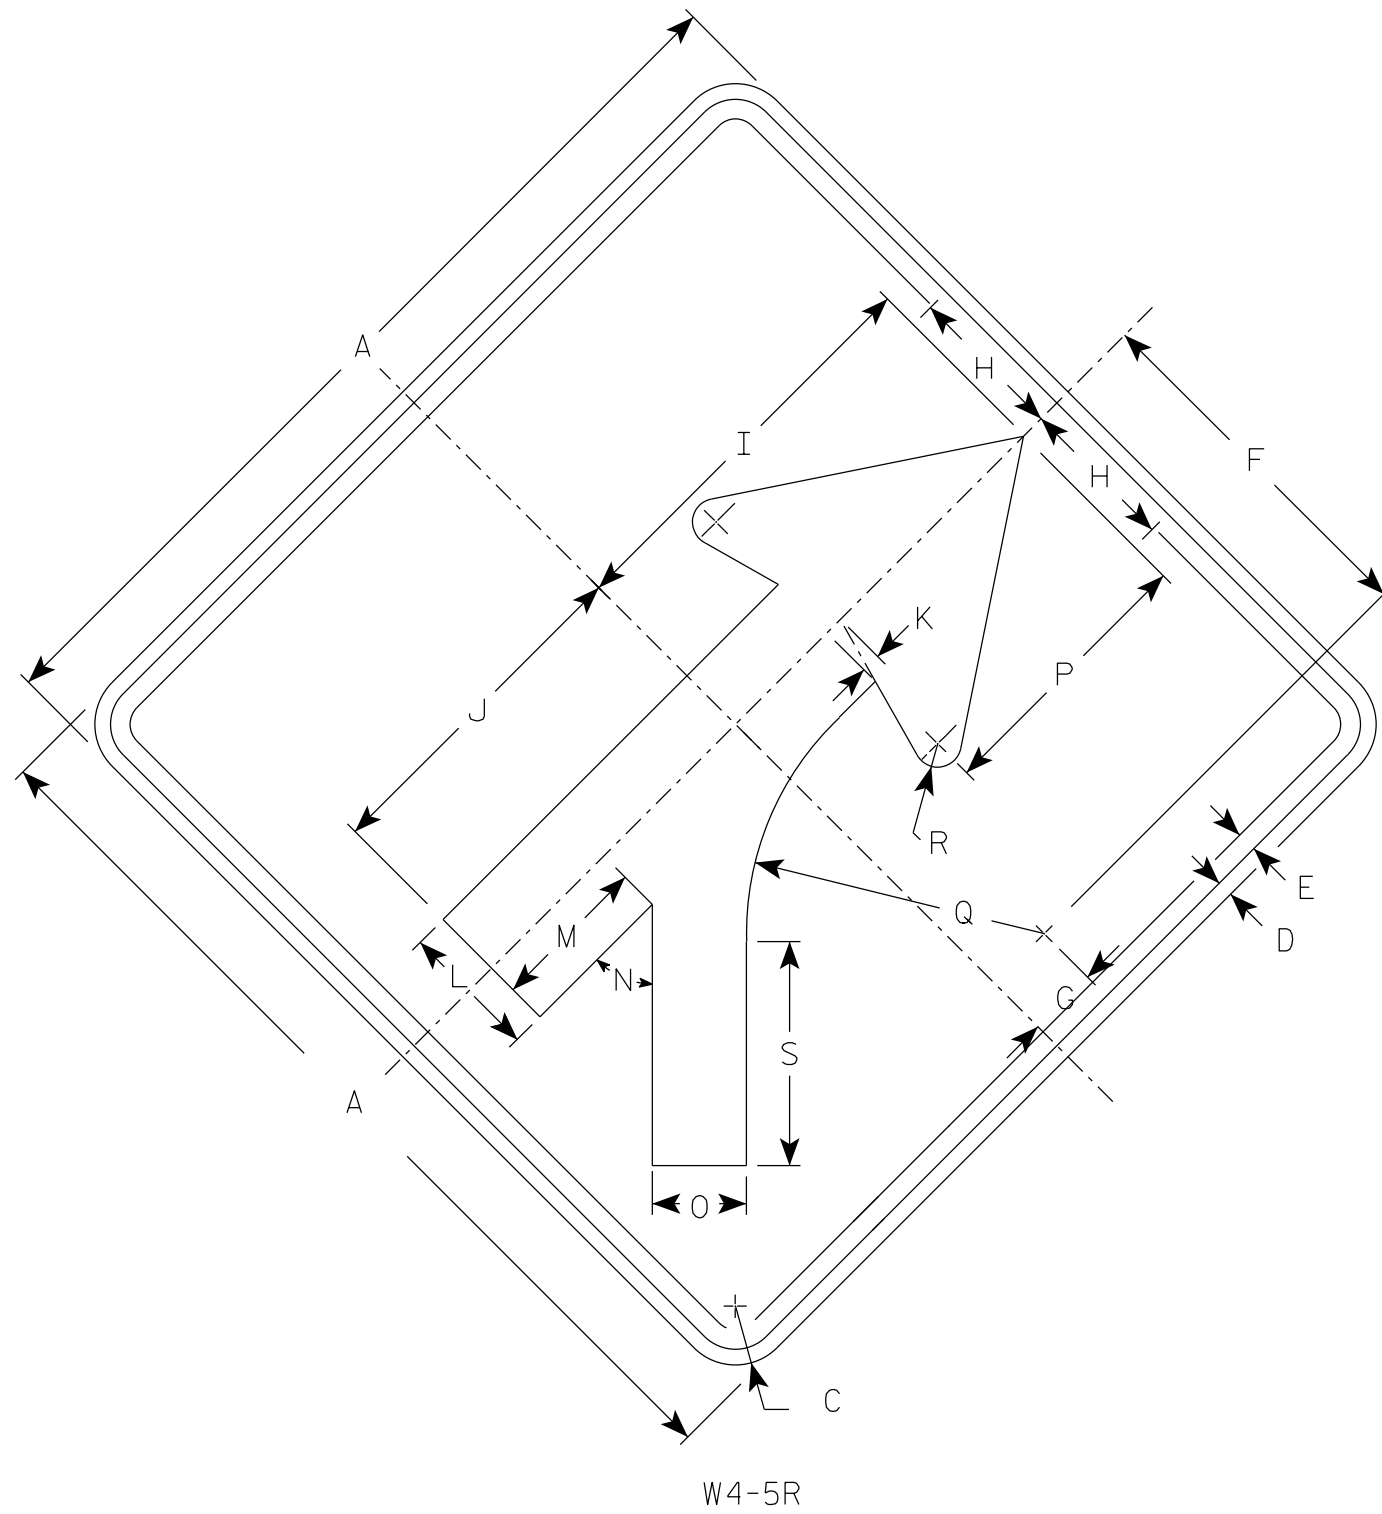

W4-5R

SIZE	A	B	C	D	E	F	G	H	I	J	K	L	M	N	O	P	Q	R	S	T	U	V	W	X	Y	Z	Area sq. ft.
1	30		1 7/8	3/8	1/2	11 5/8	2 1/2	5	13	11	5/8	4 3/8	5 1/8	45°	3	8 7/8	9 1/2	3/4	7 1/8								6.25
2S	36		2 1/4	5/8	3/4	14	2 3/4	6	15 3/4	13 1/4	3/4	5 1/4	6 1/8	45°	3 5/8	10 5/8	11 3/8	7/8	8 1/2								9.0
2M	36		2 1/4	5/8	3/4	14	2 3/4	6	15 3/4	13 1/4	3/4	5 1/4	6 1/8	45°	3 5/8	10 5/8	11 3/8	7/8	8 1/2								9.0
3	36		2 1/4	5/8	3/4	14	2 3/4	6	15 3/4	13 1/4	3/4	5 1/4	6 1/8	45°	3 5/8	10 5/8	11 3/8	7/8	8 1/2								9.0
4	48		3	3/4	1	18 3/4	3 5/8	8	20 1/2	17 1/2	1	7	8 1/8	45°	4 3/4	14 1/4	15 1/4	1 1/4	11 3/8								16.0
5	48		3	3/4	1	18 3/4	3 5/8	8	20 1/2	17 1/2	1	7	8 1/8	45°	4 3/4	14 1/4	15 1/4	1 1/4	11 3/8								16.0

STANDARD SIGN
W4-5

WISCONSIN DEPT OF TRANSPORTATION

APPROVED *Matthew R Rauch*
for State Traffic Engineer

DATE 9/5/2023 PLATE NO. W4-5.2

PROJECT NO: _____ HWY: _____ COUNTY: _____ SHEET NO: **E**

7

7