


NOTES

1. Sign is Type II - Type F Reflective
2. Color:
Background - Yellow
Message - Black
3. Message Series - C

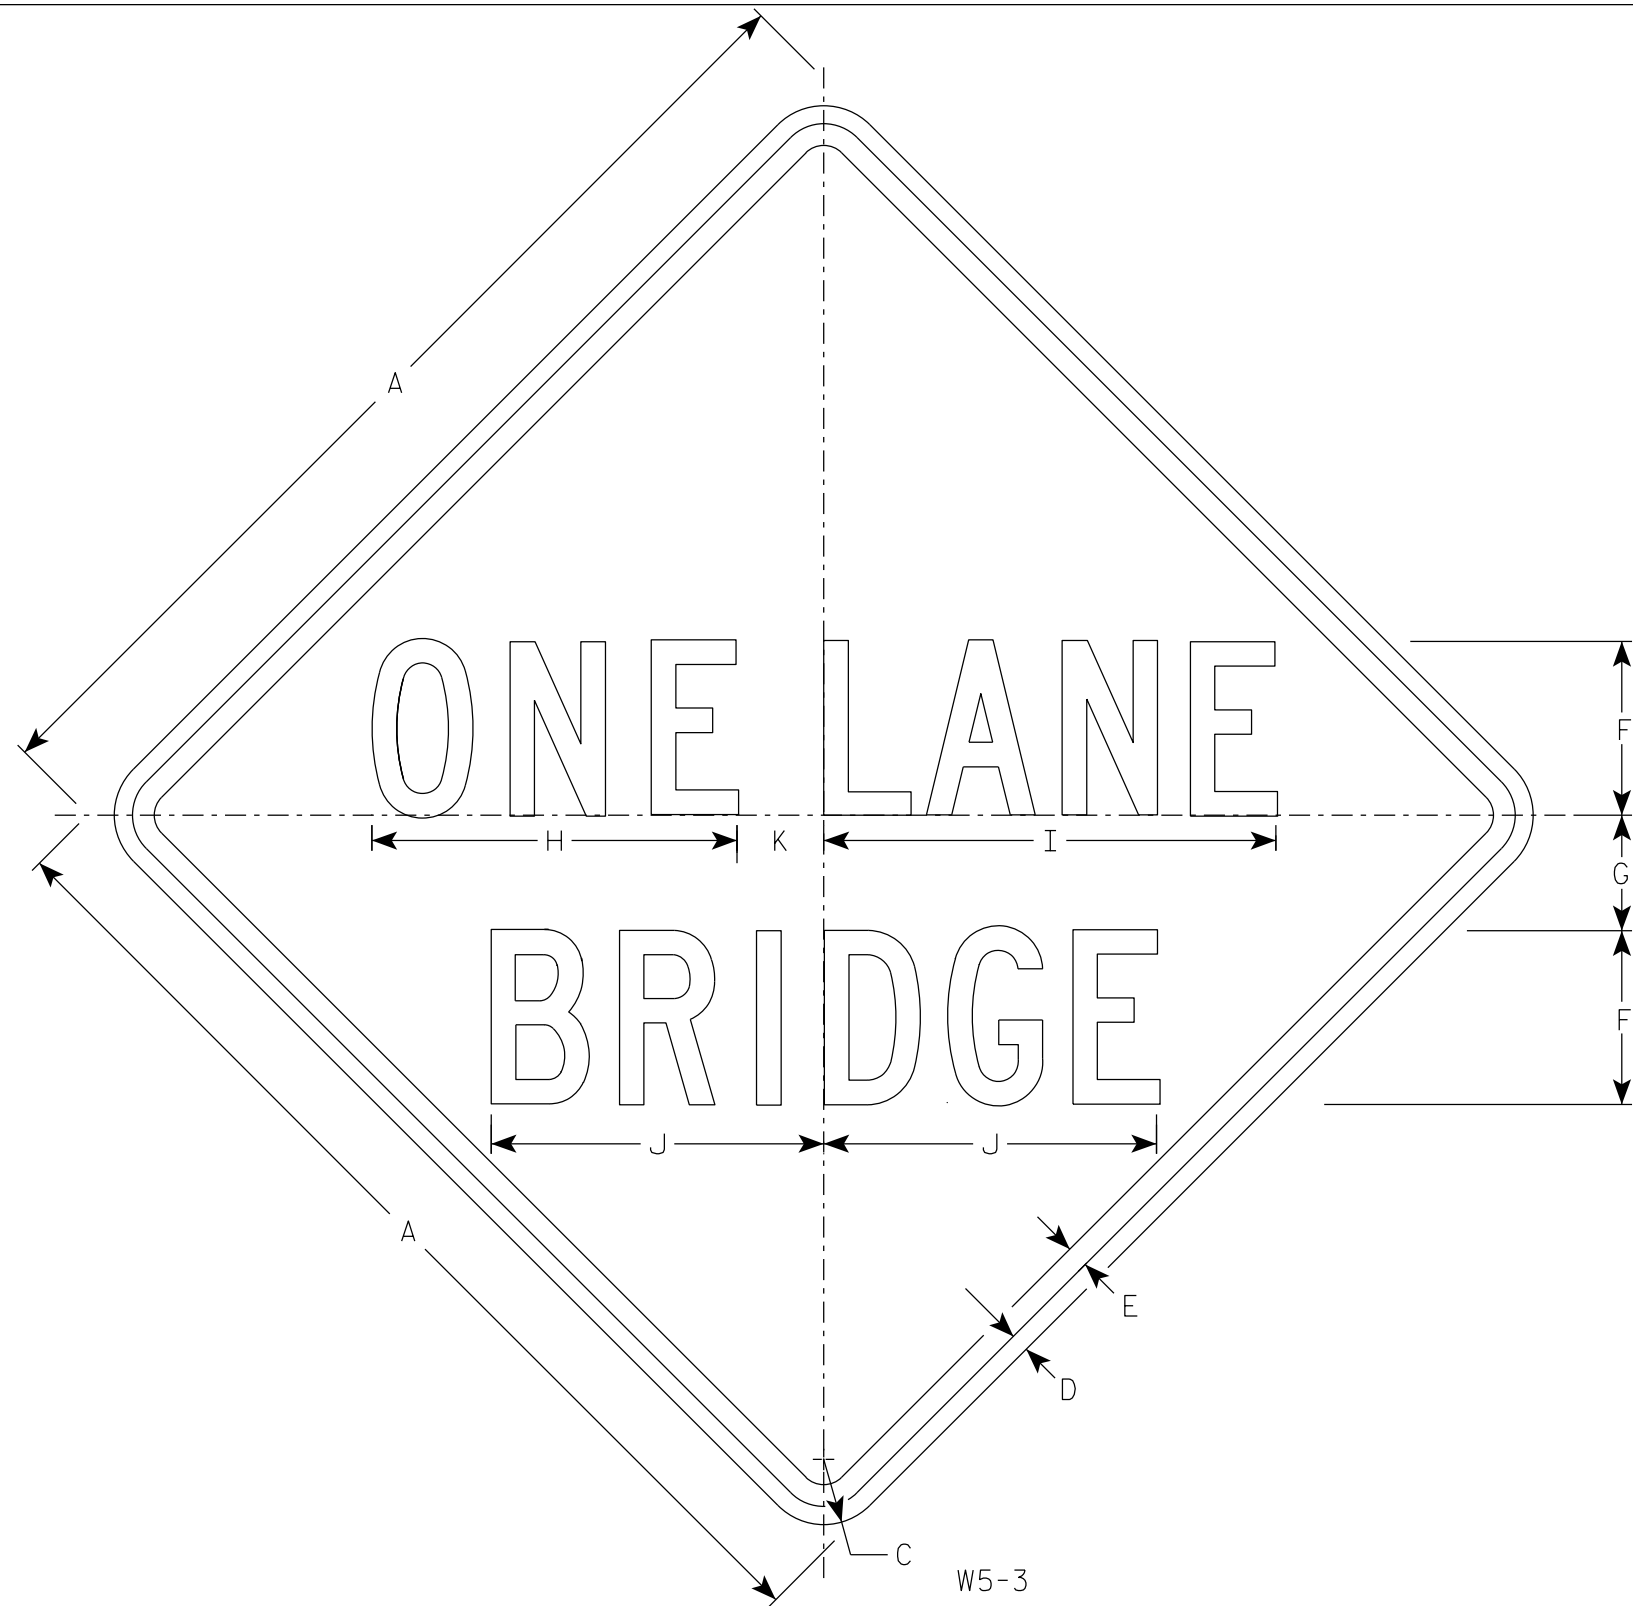

W5-3

SIZE	A	B	C	D	E	F	G	H	I	J	K	L	M	N	O	P	Q	R	S	T	U	V	W	X	Y	Z	Area sq. ft.
1	30		1 7/8	1/2	5/8	5	3 1/4	10 1/2	13 1/8	9 5/8	3																6.25
2S	36		2 1/4	5/8	3/4	6	4	12 5/8	15 5/8	11 1/2	4																9.00
2M	36		2 1/4	5/8	3/4	6	4	12 5/8	15 5/8	11 1/2	4																9.00
3	36		2 1/4	5/8	3/4	6	4	12 5/8	15 5/8	11 1/2	4																9.00
4	48		3	3/4	1	8	5	16 5/8	20 3/4	15 3/8	5																16.00
5																											

STANDARD SIGN

W5-3

WISCONSIN DEPT OF TRANSPORTATION

APPROVED *Matthew R Rauch*
for State Traffic Engineer

DATE 9/6/2023 PLATE NO. W5-3.12

PROJECT NO: _____ HWY: _____ COUNTY: _____ SHEET NO: **E**

7

7