


NOTES

1. Sign is Type II - Type F Reflective
2. Color:  
Background - Yellow  
Message - Black
3. Message Series - C

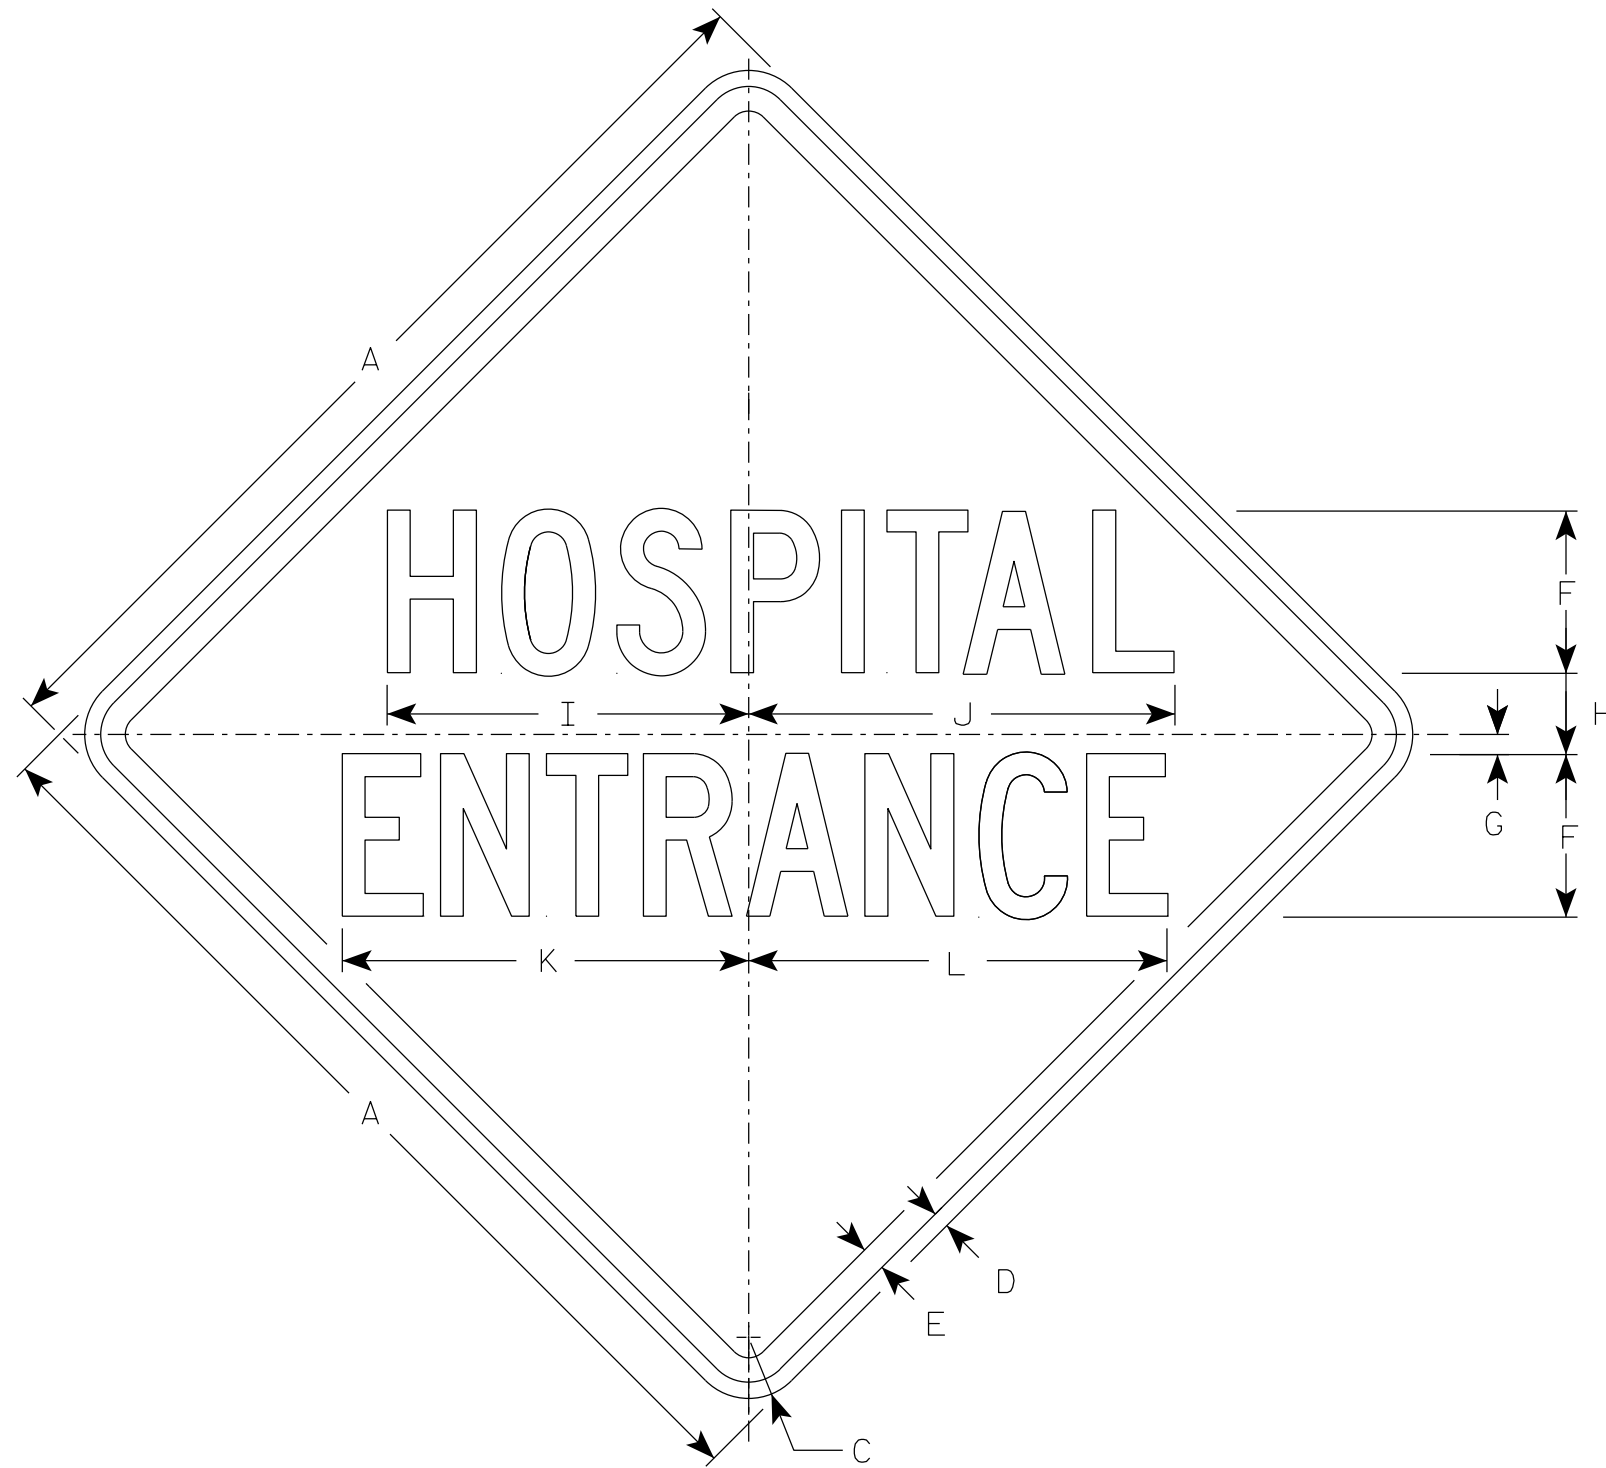

W54-59

SIZE	A	B	C	D	E	F	G	H	I	J	K	L	M	N	O	P	Q	R	S	T	U	V	W	X	Y	Z	Area sq. ft.
1																											
2S	30		1 7/8	1/2	5/8	5	5/8	2 1/2	11 1/8	13 1/8	12 1/2	12 7/8															6.25
2M	36		2 1/4	5/8	3/4	6	3/4	3	13 3/8	15 3/4	15	15 3/8															9.00
3	36		2 1/4	5/8	3/4	6	3/4	3	13 3/8	15 3/4	15	15 3/8															9.00
4																											
5																											

STANDARD SIGN  
W54-59

WISCONSIN DEPT OF TRANSPORTATION

APPROVED *Matthew R. Rauch*  
for State Traffic Engineer

DATE 1/23/2024 PLATE NO. W54-59.9

PROJECT NO: \_\_\_\_\_ HWY: \_\_\_\_\_ COUNTY: \_\_\_\_\_ SHEET NO: **E**

7

7