


NOTES

1. Sign is Type II - Type F Reflective
2. Color:
Background - Yellow
Message - Black
3. Message Series - D

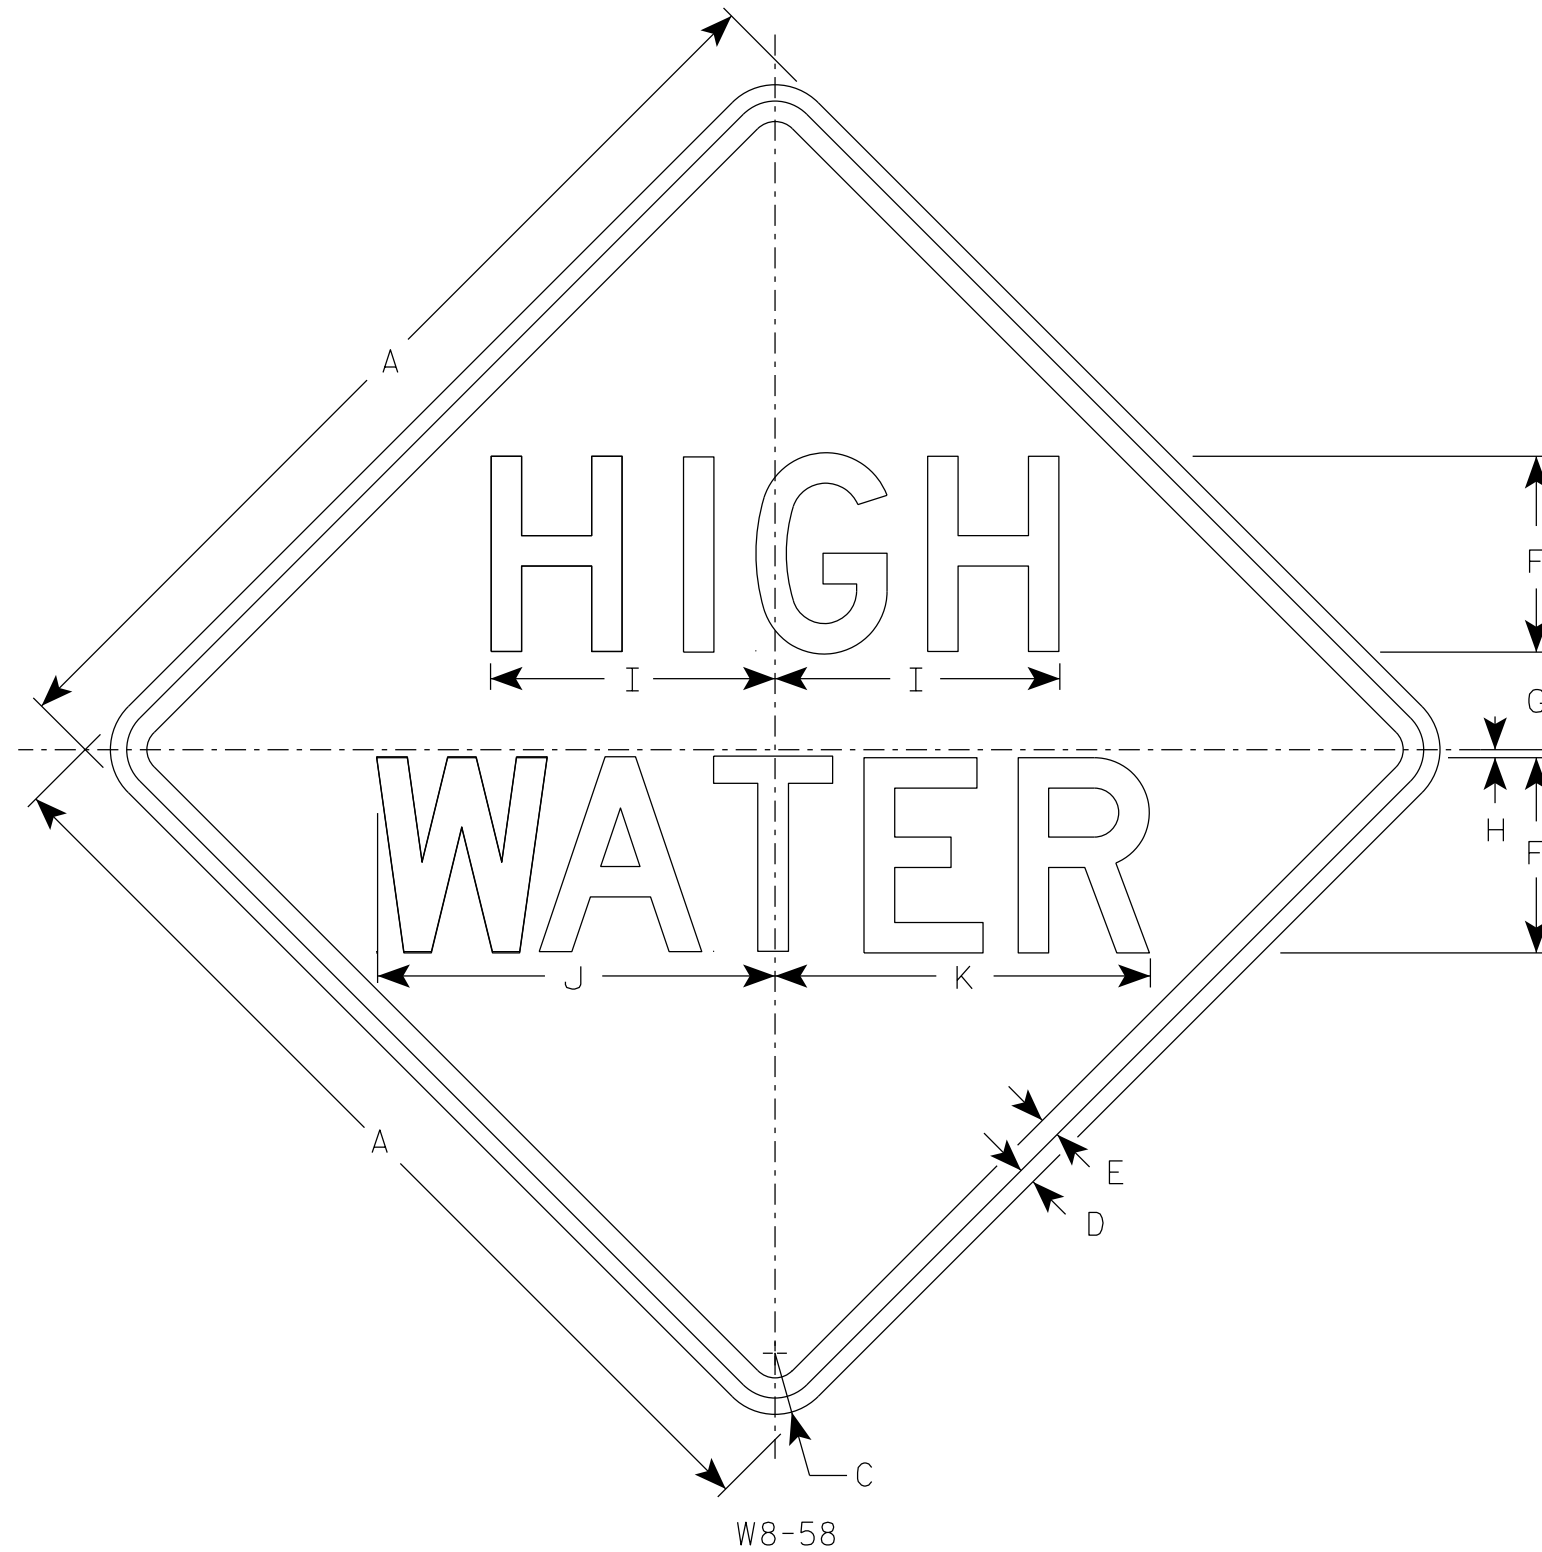

W8-58

SIZE	A	B	C	D	E	F	G	H	I	J	K	L	M	N	O	P	Q	R	S	T	U	V	W	X	Y	Z	Area sq. ft.
1	24		1 1/2	3/8	1/2	5	2 1/4	1/4	7 1/4	10 1/8	9 5/8																4.0
2S	30		1 7/8	1/2	5/8	6	3	1/4	8 3/4	12 1/4	11 1/2																6.25
2M	36		2 1/4	5/8	3/4	7	3 1/2	3/8	10 1/4	14 1/4	13 1/2																9.0
3	36		2 1/4	5/8	3/4	7	3 1/2	3/8	10 1/4	14 1/4	13 1/2																9.0
4	48		3	3/4	1	10	4 5/8	1/2	14 5/8	20 1/8	19 3/8																16.0
5																											

STANDARD SIGN
W8-58

WISCONSIN DEPT OF TRANSPORTATION

APPROVED *Matthew R Rauch*
For State Traffic Engineer

DATE 11/7/2023 PLATE NO. W8-58.9

PROJECT NO: _____ HWY: _____ COUNTY: _____ SHEET NO: **E**